



DEPARTMENT OF PLANNING

STATEMENT OF FINANCIAL INTEREST

Case Number: **ZON-74853** APN: 125-24-801-017

Name of Property Owner: Dirak LLC

Name of Applicant: Beazer Homes Holdings, LLC

Name of Representative: Actus

To the best of your knowledge, does the Mayor or any member of the City Council or Planning Commission have any financial interest in this or any other property with the property owner, applicant, the property owner or applicant's general or limited partners, or an officer of their corporation or limited liability company?

☐ Yes

☒ No

If yes, please indicate the member of the City Council or Planning Commission who is involved and list the name(s) of the person or persons with whom the City Official holds an interest. Also list the Assessor's Parcel Number if the property in which the interest is held is different from the case parcel.

City Official: _____

Partner(s): _____

APN: _____

Signature of Property Owner: S. Songhorian

Print Name: shahrokh songhorian

Subscribed and sworn before me

This 17 day of October, 2018

Los Angeles, California

Notary Public in and for said County and State

Robert Swanson
Bob Swann





DEPARTMENT OF PLANNING

STATEMENT OF FINANCIAL INTEREST

Case Number: **ZON-74853** APN: 125-24-801-013 through 016

Name of Property Owner: John Setareh & Esmailian Jamshid Trust

Name of Applicant: Beazer Homes Holdings, LLC

Name of Representative: Actus

To the best of your knowledge, does the Mayor or any member of the City Council or Planning Commission have any financial interest in this or any other property with the property owner, applicant, the property owner or applicant's general or limited partners, or an officer of their corporation or limited liability company?

☐ Yes

☒ No

If yes, please indicate the member of the City Council or Planning Commission who is involved and list the name(s) of the person or persons with whom the City Official holds an interest. Also list the Assessor's Parcel Number if the property in which the interest is held is different from the case parcel.

City Official: _____

Partner(s): _____


APN: _____

Signature of Property Owner: Jamshid Esmailian

Print Name: JAMSHID ESMAILIAN

Subscribed and sworn before me

This 10 day of October, 2018
Brooke Davis Clark Nevada
 Notary Public in and for said County and State

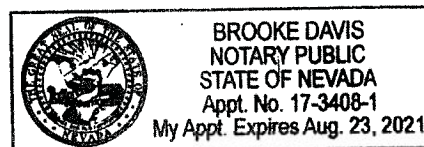



DEPARTMENT OF PLANNING

APPLICATION / PETITION FORM

Application/Petition For: Rezoning, Variance, Vacation and Tentative Map

Project Address (Location) Northeast corner of Clark County 215 and Bradley Road

Project Name Bradley & 215

Proposed Use R-CL

Assessor's Parcel #(s) 125-24-801-017

Ward # 6

General Plan: existing ML proposed ML Zoning: existing RE proposed RSL

Commercial Square Footage 0 Floor Area Ratio N/A

Gross Acres 10.31 Lots/Units 44 Density 4.3 DU/Acre

Additional Information Proposed 44 lot Single Family Detached Residential Subdivision

PROPERTY OWNER Dirak LLC

Contact _____

Address 650 South Hill Street #518A

Phone: _____

Fax: _____

City Los Angeles

State CA

Zip 90014

E-mail Address _____

APPLICANT Beazer Homes Holdings, LLC

Contact Jeff Lesnick

Address 2470 Paseo Verde Pkwy, Suite 135

Phone: (702) 802-4428

Fax: _____

City Henderson

State NV

Zip 89014

E-mail Address Jeff.Lesnick@Beazer.com

REPRESENTATIVE Actus

Contact Darryl Lattimore

Address 3283 E. Warm Springs Rd. Suite 300

Phone: (702) 586-9296

Fax: _____

City Las Vegas

State NV

Zip 89120

E-mail Address Darryl.Lattimore@Actus-NV.com

I certify that I am the applicant and that the information submitted with this application is true and accurate to the best of my knowledge and belief. I understand that the City is not responsible for inaccuracies in information presented, and that inaccuracies, false information or incomplete application may cause the application to be rejected. I further certify that I am the owner or purchaser (or option holder) of the property involved in this application, or the lessee or agent fully authorized by the owner to make this submission, as indicated by the owner's signature below.

Property Owner Signature* S. Songhorian

*An authorized agent may sign in lieu of the property owner for Final Maps, Tentative Maps, and Parcel Maps.


Print Name SHAHROKH SONGHORIAN

Subscribed and sworn before me

This 17 day of October, 2018

Notary Public in and for said County and State Los Angeles CALIF

B. Swann
Revised 03/28/16

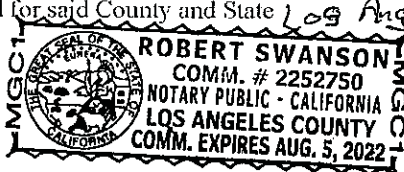

FOR DEPARTMENT USE ONLY

Case # ZON-74853

Meeting Date: _____

Total Fee: _____

Date Received:*

Received By: _____

*The application will not be deemed complete until the submitted materials have been reviewed by the Department of Planning for consistency with applicable sections of the Zoning Ordinance.

PRE-74709
09/22/18



DEPARTMENT OF PLANNING

APPLICATION / PETITION FORM

Application/Petition For: Rezoning, Variance, Vacation and Tentative Map
 Project Address (Location) Northeast corner of Clark County 215 and Bradley Road
 Project Name Bradley & 215 Proposed Use R-CL
 Assessor's Parcel #(s) 125-24-801-013 through 016 Ward # 6
 General Plan: existing ML proposed ML Zoning: existing RE proposed RSI
 Commercial Square Footage 0 Floor Area Ratio N/A
 Gross Acres 10.31 Lots/Units 44 Density 4.3 DU/Acre
 Additional Information Proposed 44 lot Single Family Detached Residential Subdivision

PROPERTY OWNER John Setareh & Esmailan Jamshid Trust Contact _____
 Address 4924 Balboa Blvd Suite 419 Phone: _____ Fax: _____
 City Encino State CA Zip 91316
 E-mail Address _____

APPLICANT Beazer Homes Holdings, LLC Contact Jeff Lesnick
 Address 2470 Paseo Verde Pkwy. Suite 135 Phone: (702) 802-4428 Fax: _____
 City Henderson State NV Zip 89014
 E-mail Address Jeff.Lesnick@Beazer.com

REPRESENTATIVE Actus Contact Darryl Lattimore
 Address 3283 E. Warm Springs Rd. Suite 300 Phone: (702) 586-9296 Fax: _____
 City Las Vegas State NV Zip 89120
 E-mail Address Darryl.Lattimore@Actus-NV.com

I certify that I am the applicant and that the information submitted with this application is true and accurate to the best of my knowledge and belief. I understand that the City is not responsible for inaccuracies in information presented, and that inaccuracies, false information or incomplete application may cause the application to be rejected. I further certify that I am the owner or purchaser (or option holder) of the property involved in this application, or the lessee or agent fully authorized by the owner to make this submission, as indicated by the owner's signature below.

Property Owner Signature* Jamshid Esmailian

* An authorized agent may sign in lieu of the property owner for Final Maps, Tentative Maps, and Parcel Maps.

Print Name JAMSHID ESMAILIAN

Subscribed and sworn before me

This 18 day of October, 2018
Brooke Davis Clark Nevada

Notary Public in and for said County and State

Revised 03/28/16



BROOKE DAVIS
 NOTARY PUBLIC
 STATE OF NEVADA
 Appt. No. 17-3408-1
 My Appt. Expires Aug. 23, 2021

FOR DEPARTMENT USE ONLY

Case # **ZON-74853**

Meeting Date:

Total Fee:


Date Received:*

Received By:

*The application will not be deemed complete until the submitted materials have been reviewed by the Department of Planning for consistency with applicable sections of the Zoning Ordinance.

10/22/18


ZON-74853

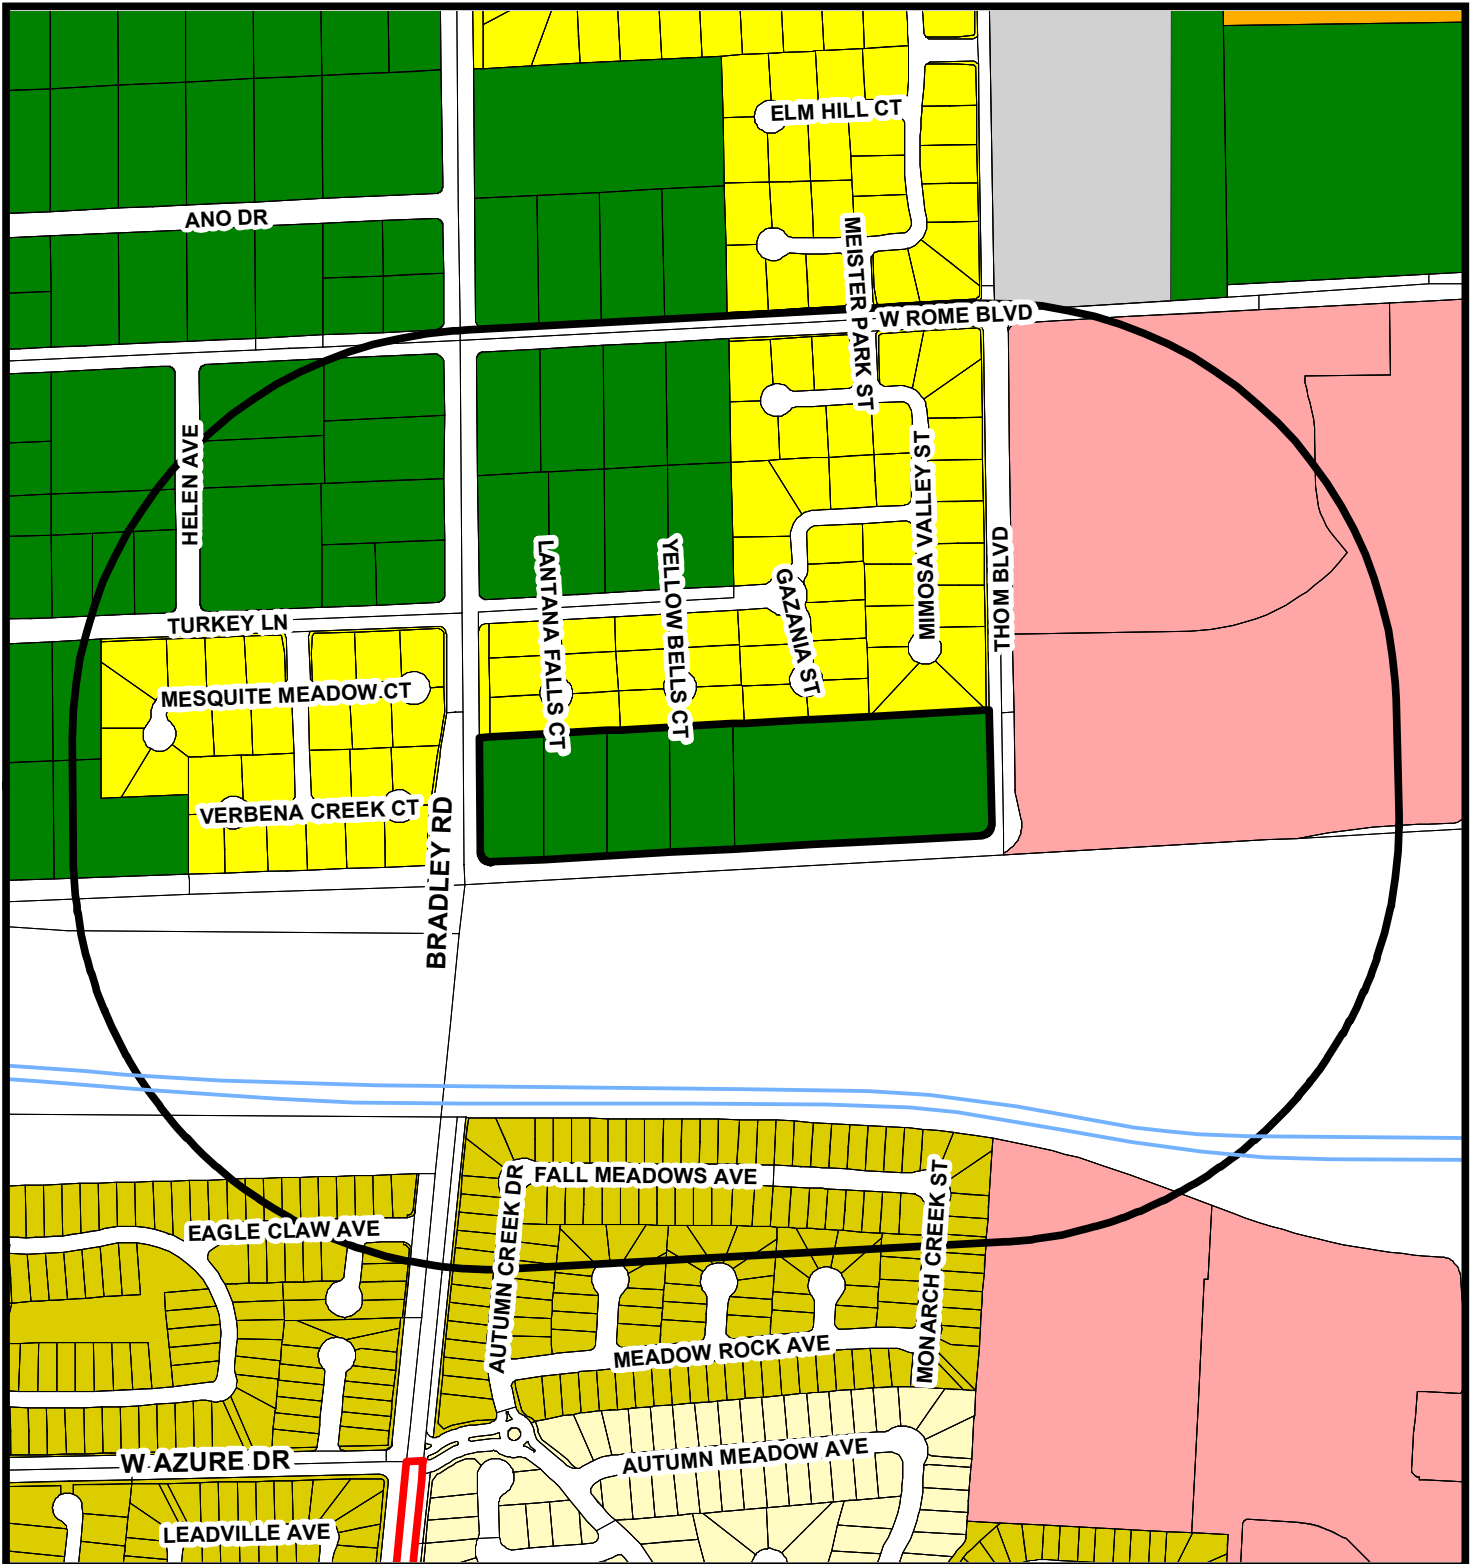

Zoning




U - (GPA Designation) Undeveloped	R-TH - Single Family Attached	P-R - Professional Offices and Parking	C-M - Commercial/Industrial
R-A - Ranch Acres	R-2 - Medium-Low Density Residential	P-O - Professional Office	M - Industrial
R-E - Residential Estates	R-3 - Medium Density Residential	N-S - Neighborhood Service	C-V - Civic
R-D - Single-Family Residential-Restricted	R-4 - High Density Residential	O - Office	P-C - Planned Community
R-PD - Residential Planned Development	R-5 - Apartment	C-D - Designed Commercial	T-D - Traditional Development
R-1 - Single Family Residential	R-MH - Mobile/Manufactured Home Residence	C-1 - Limited Commercial	PD - Planned Development
R-CL - Single-Family Compact-Lot	R-MHP - Residential Mobile/Manufactured Home Park	C-2 - General Commercial	T-C - Town Center
		C-PB - Planned Business Park	

FROM: R-E TO: R-SL

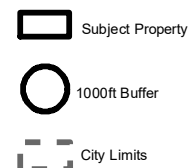

GIS maps are normally produced only to meet the needs of the City. Due to continuous development activity this map is for reference only.
Geographic Information System
 Planning & Development Dept.
 702-229-6301

Date: Tuesday, December 04, 2018

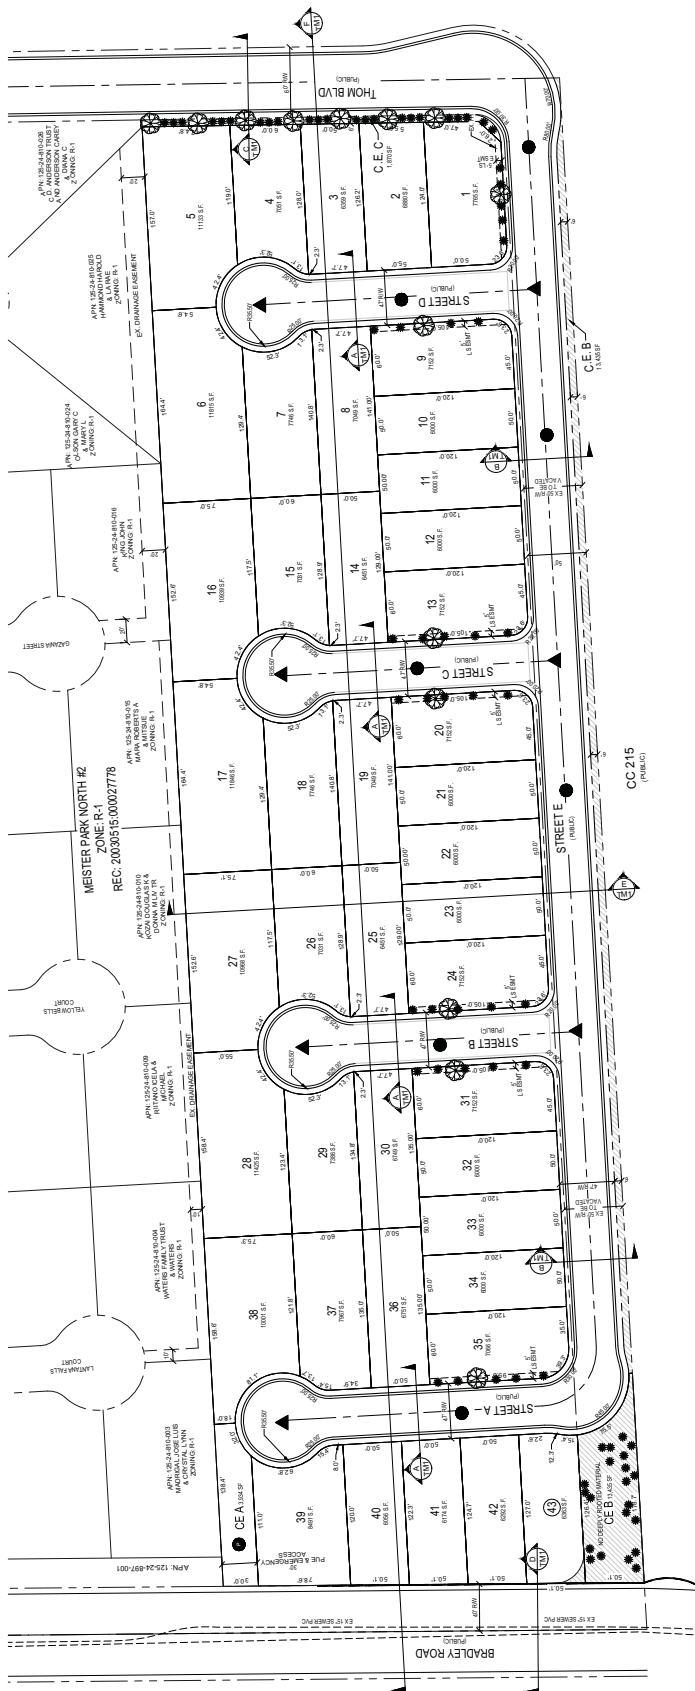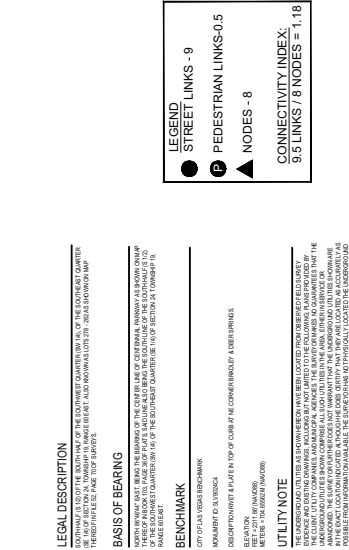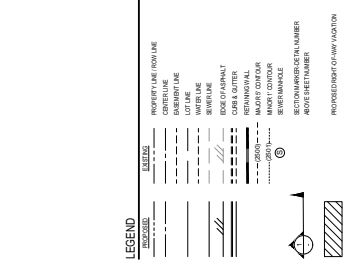




PLAN E71-SCL ELEVATION

ZON-74853, VAR-74854, VAC-74929 and TMP-74856




PLAN E71-TUL ELEVATION

ZON-74853, VAR-74854, VAC-74929 and TMP-74856

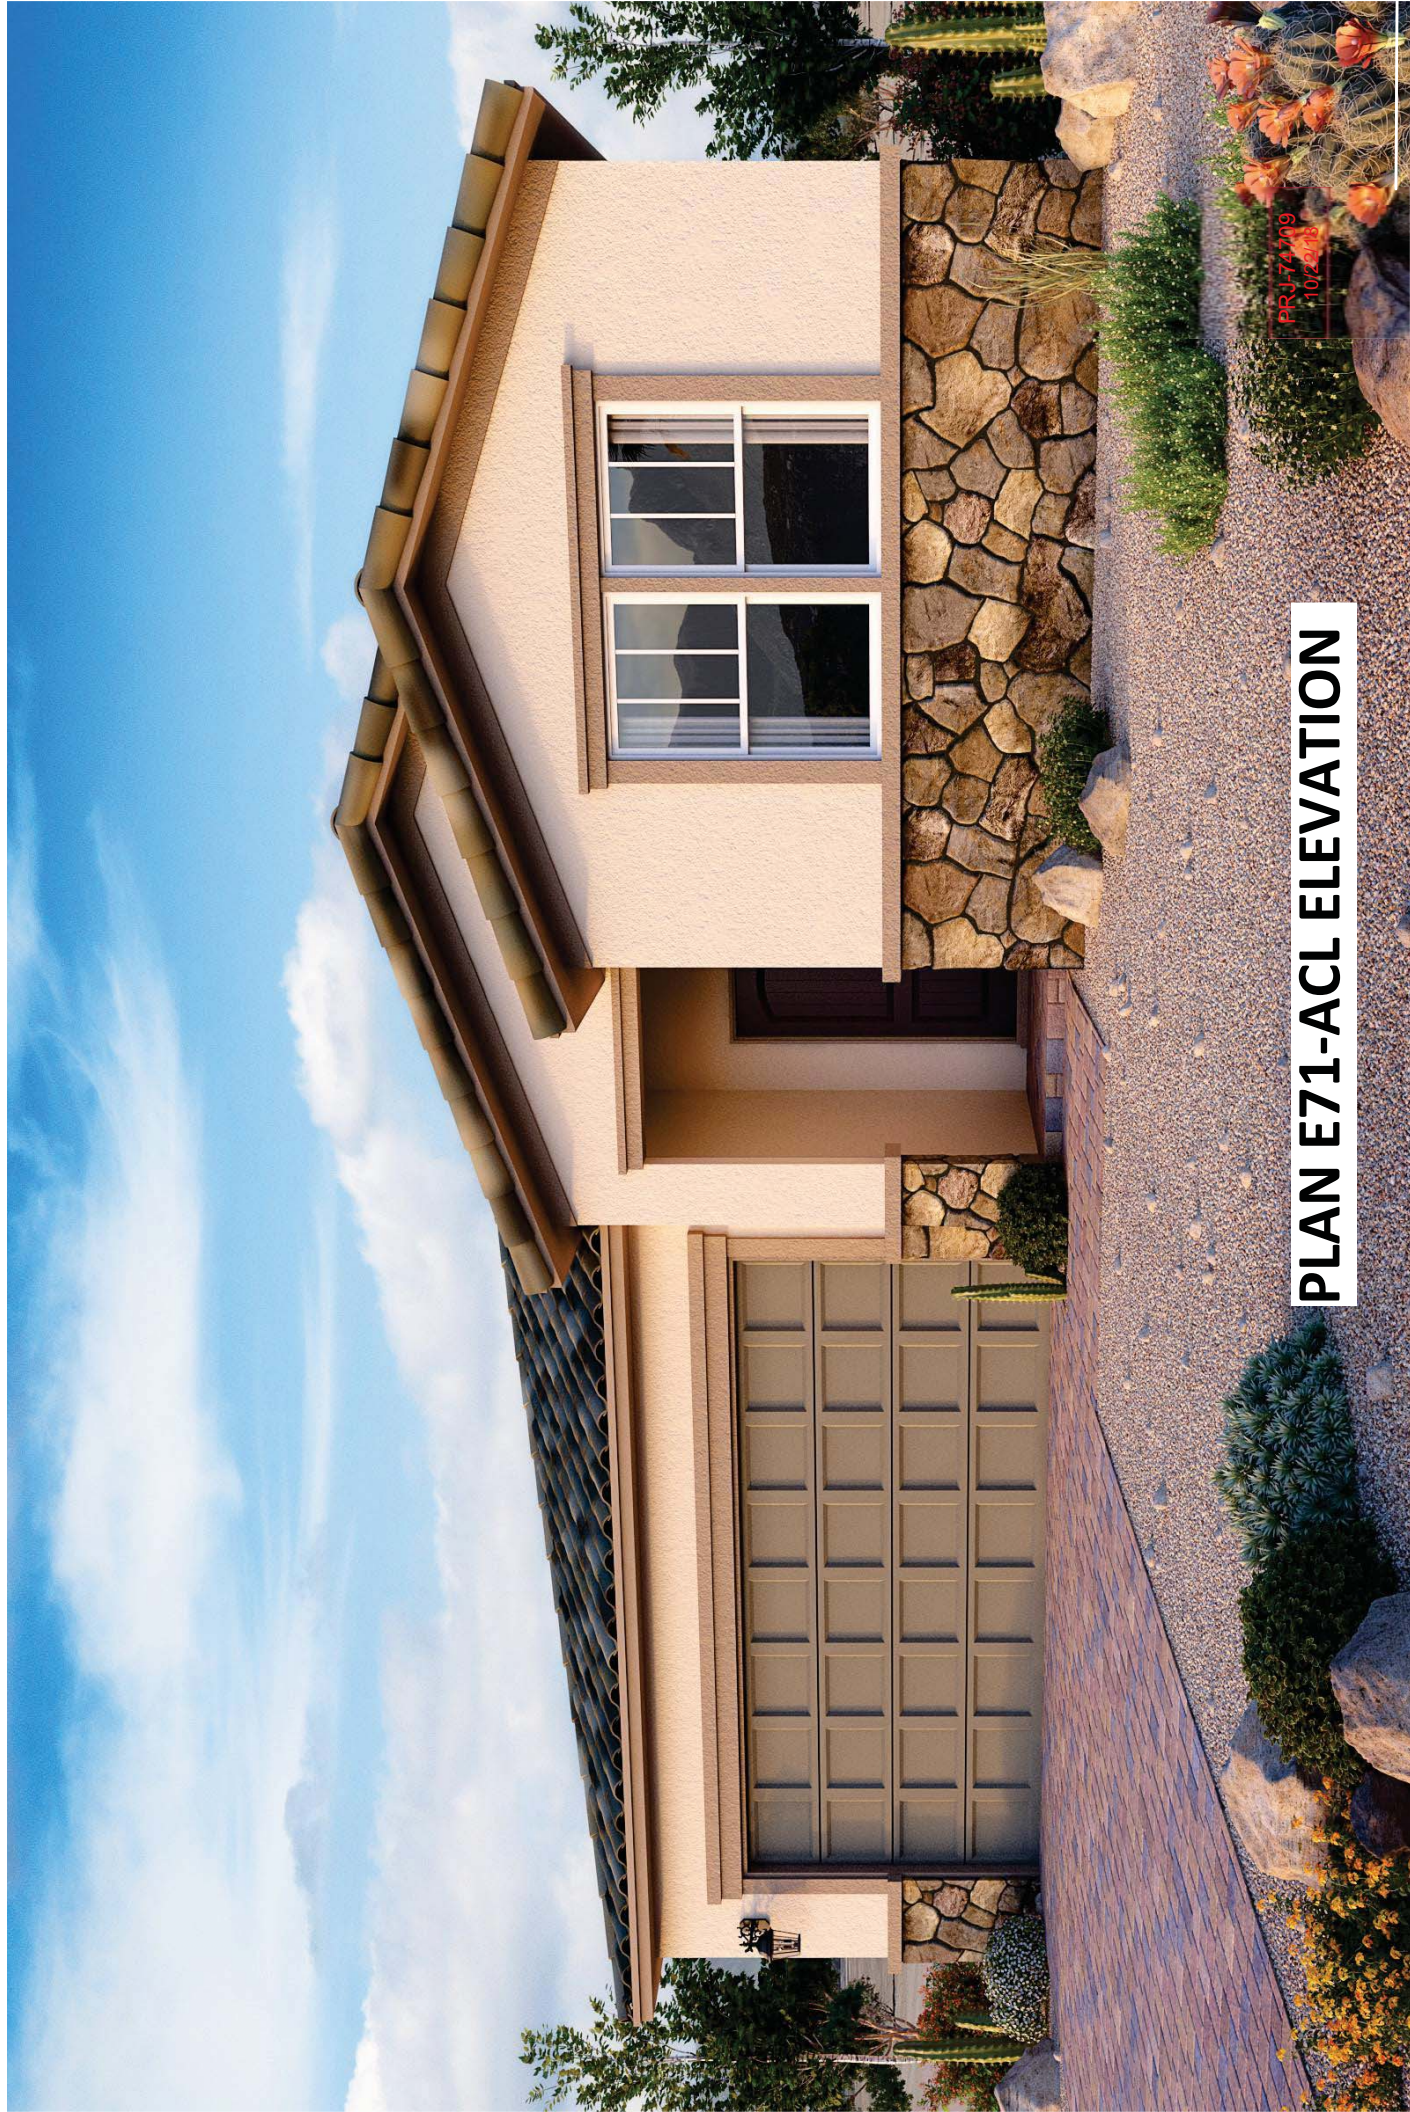

PLAN E71-ACL ELEVATION

ZON-74853, VAR-74854, VAC-74929 and TMP-74856

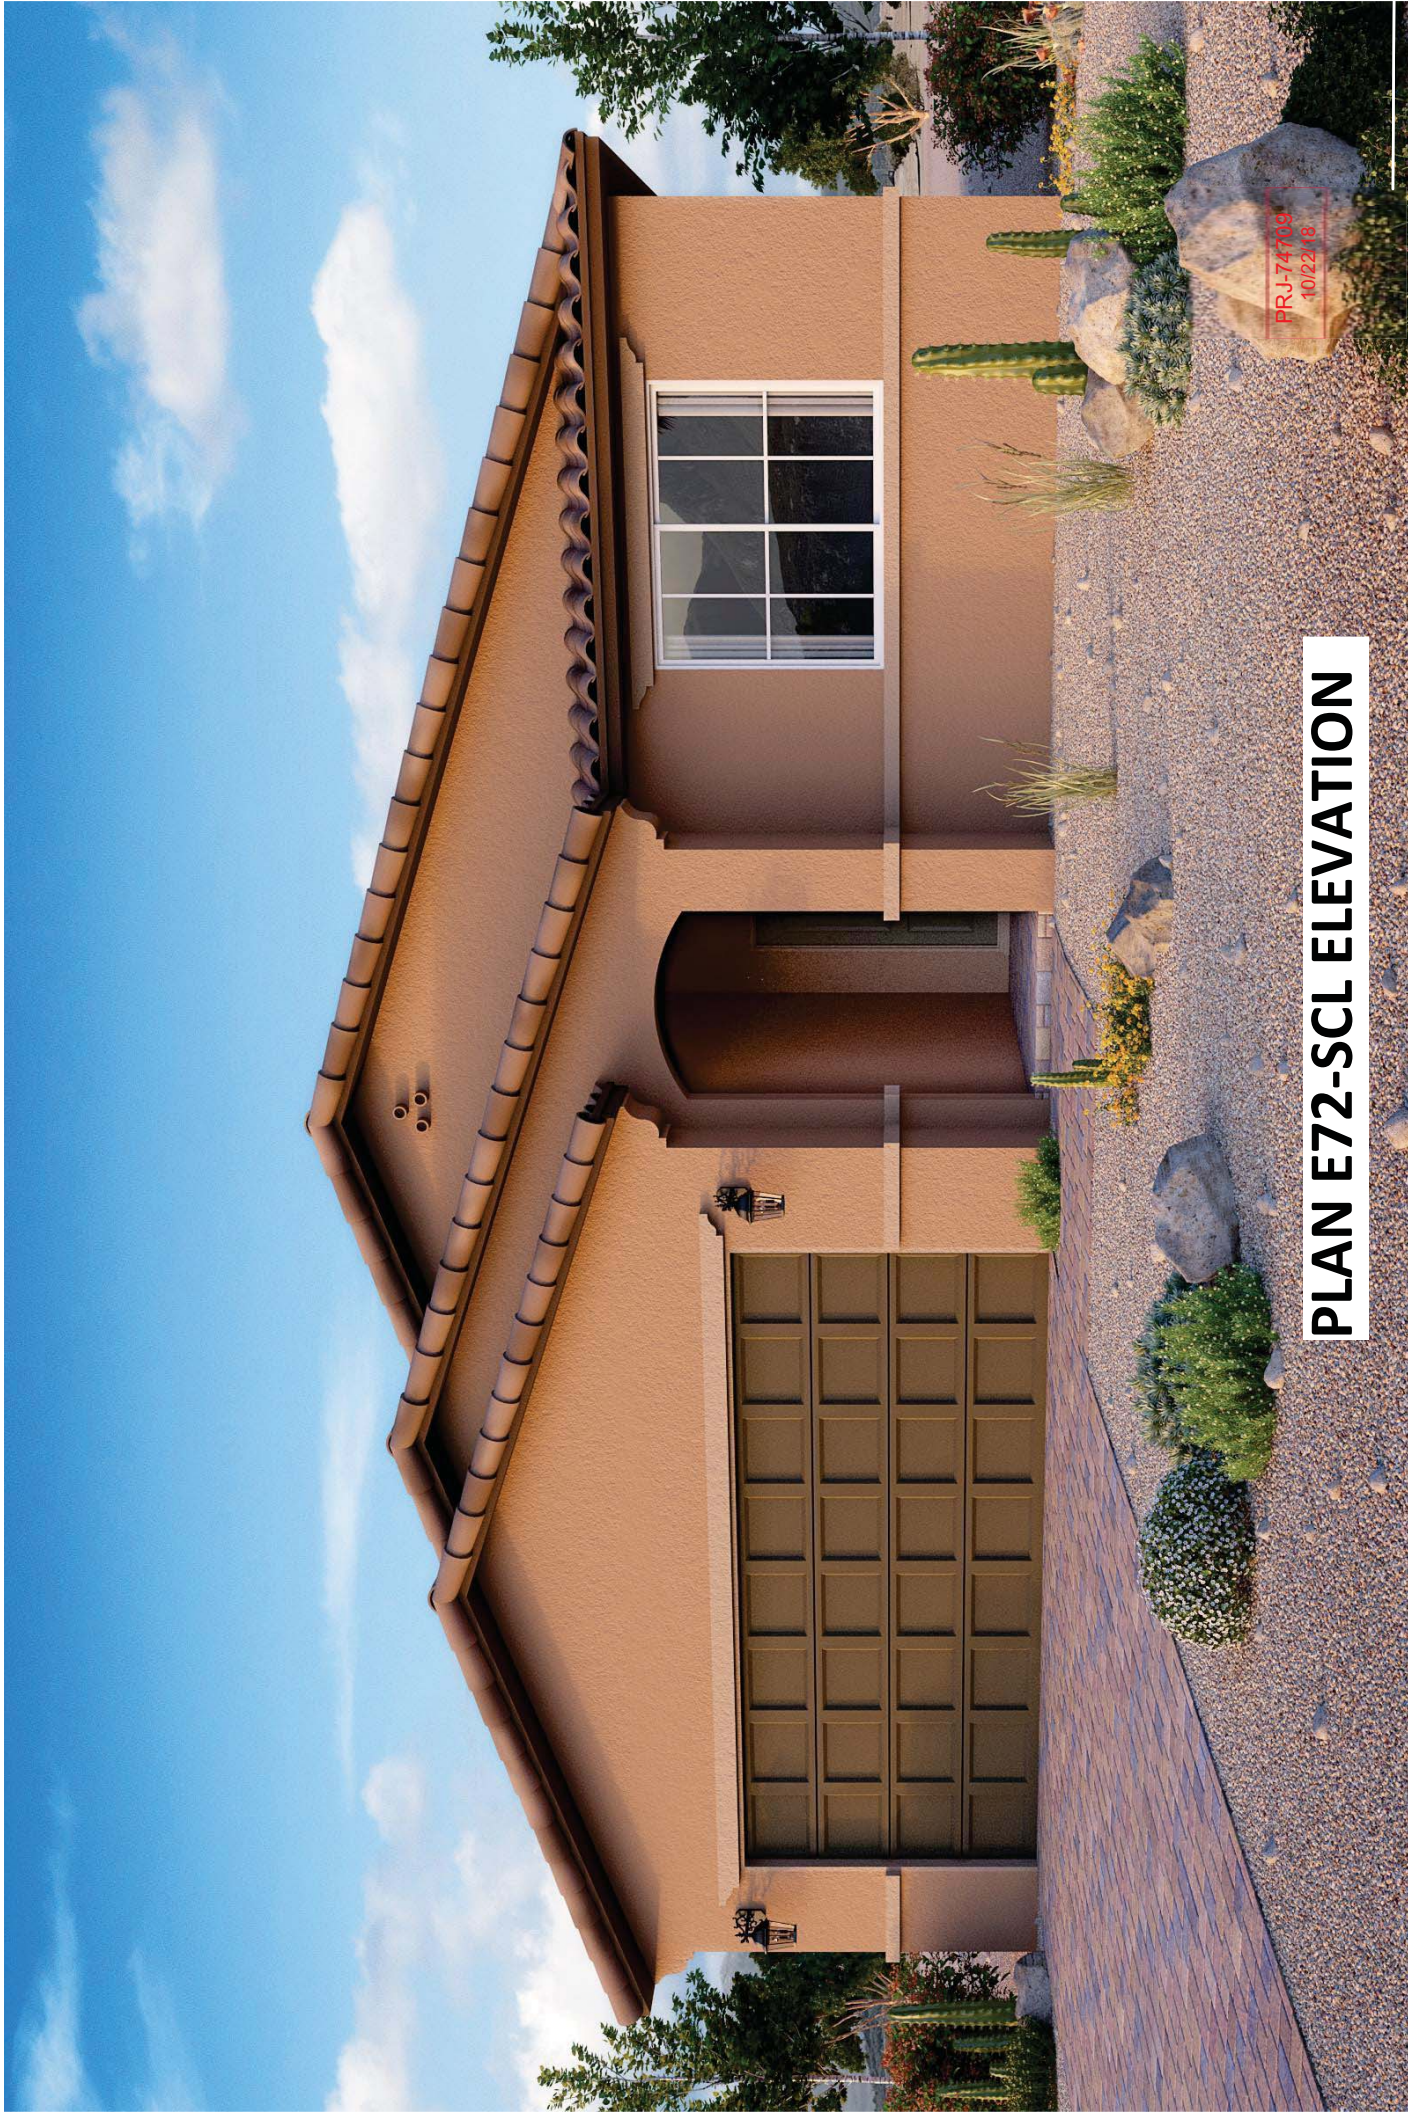

PLAN E72-SCL ELEVATION

ZON-74853, VAR-74854, VAC-74929 and TMP-74856



PLAN E72-TUL ELEVATION

ZON-74853, VAR-74854, VAC-74929 and TMP-74856




PLAN E72-ACL ELEVATION

ZON-74853, VAR-74854, VAC-74929 and TMP-74856



PLAN V871-SCM ELEVATION

ZON-74853, VAR-74854, VAC-74929 andTMP-74856

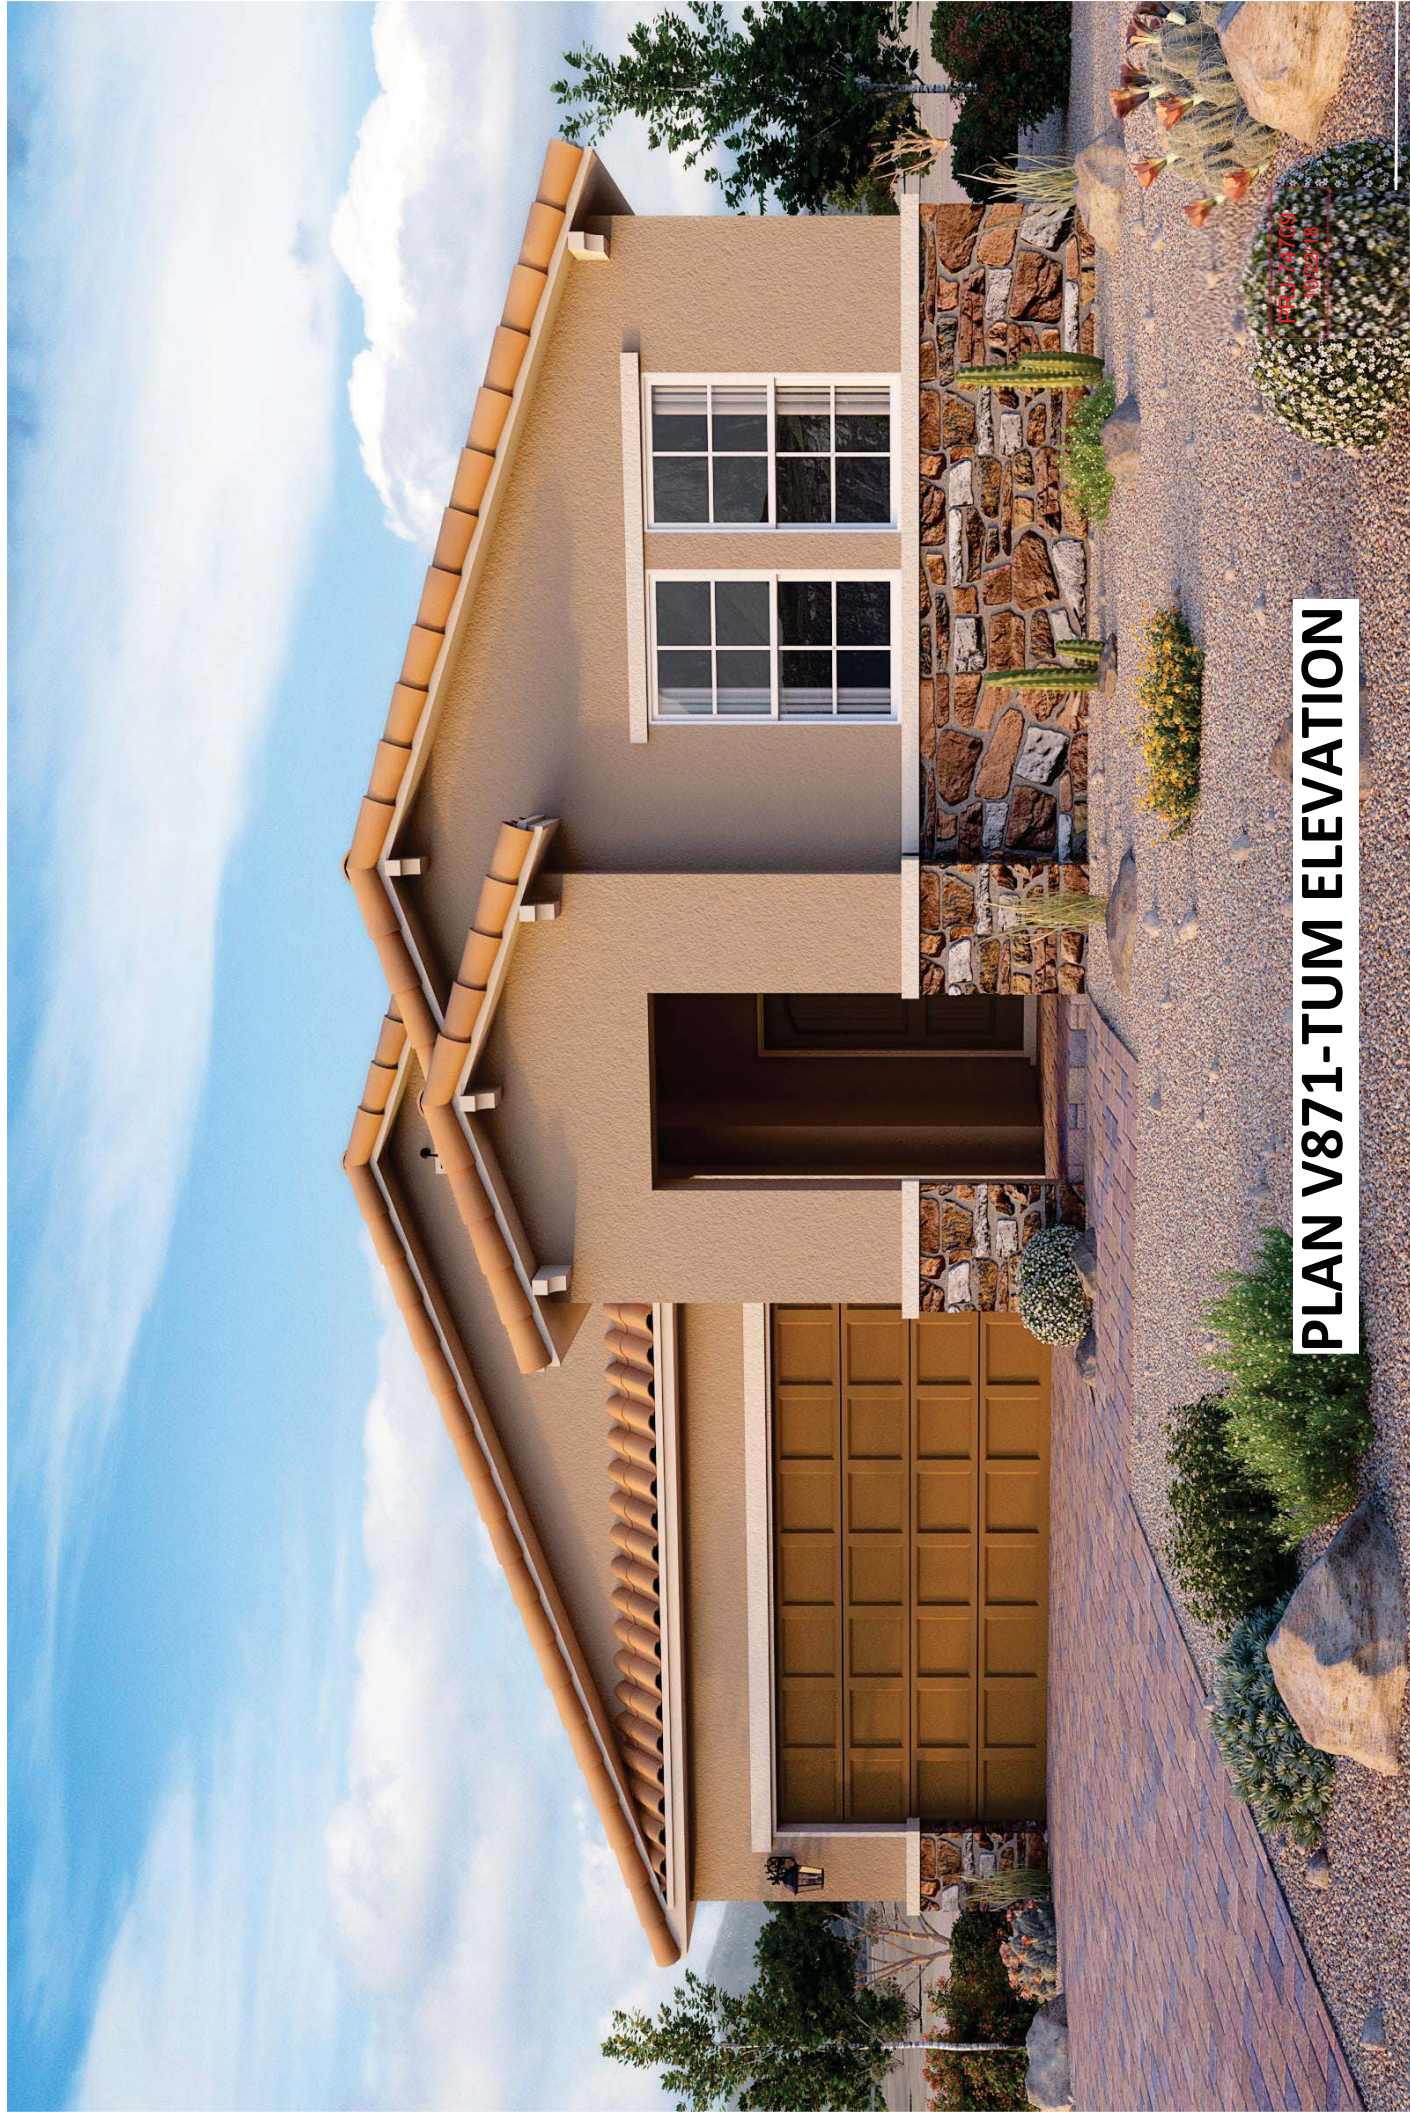

PLAN V871-TUM ELEVATION

ZON-74853, VAR-74854, VAC-74929 and TMP-74856



PLAN V871-ACM ELEVATION

ZON-74853, VAR-74854, VAC-74929 and TMP-74856



PLAN E530-SCL ELEVATION


ZON-74853, VAR-74854, VAC-74929 and TMP-74856



VAR-74854
10/23/18

PLAN E530-TUL ELEVATION

ZON-74853, VAR-74854, VAC-74929 and TMP-74856

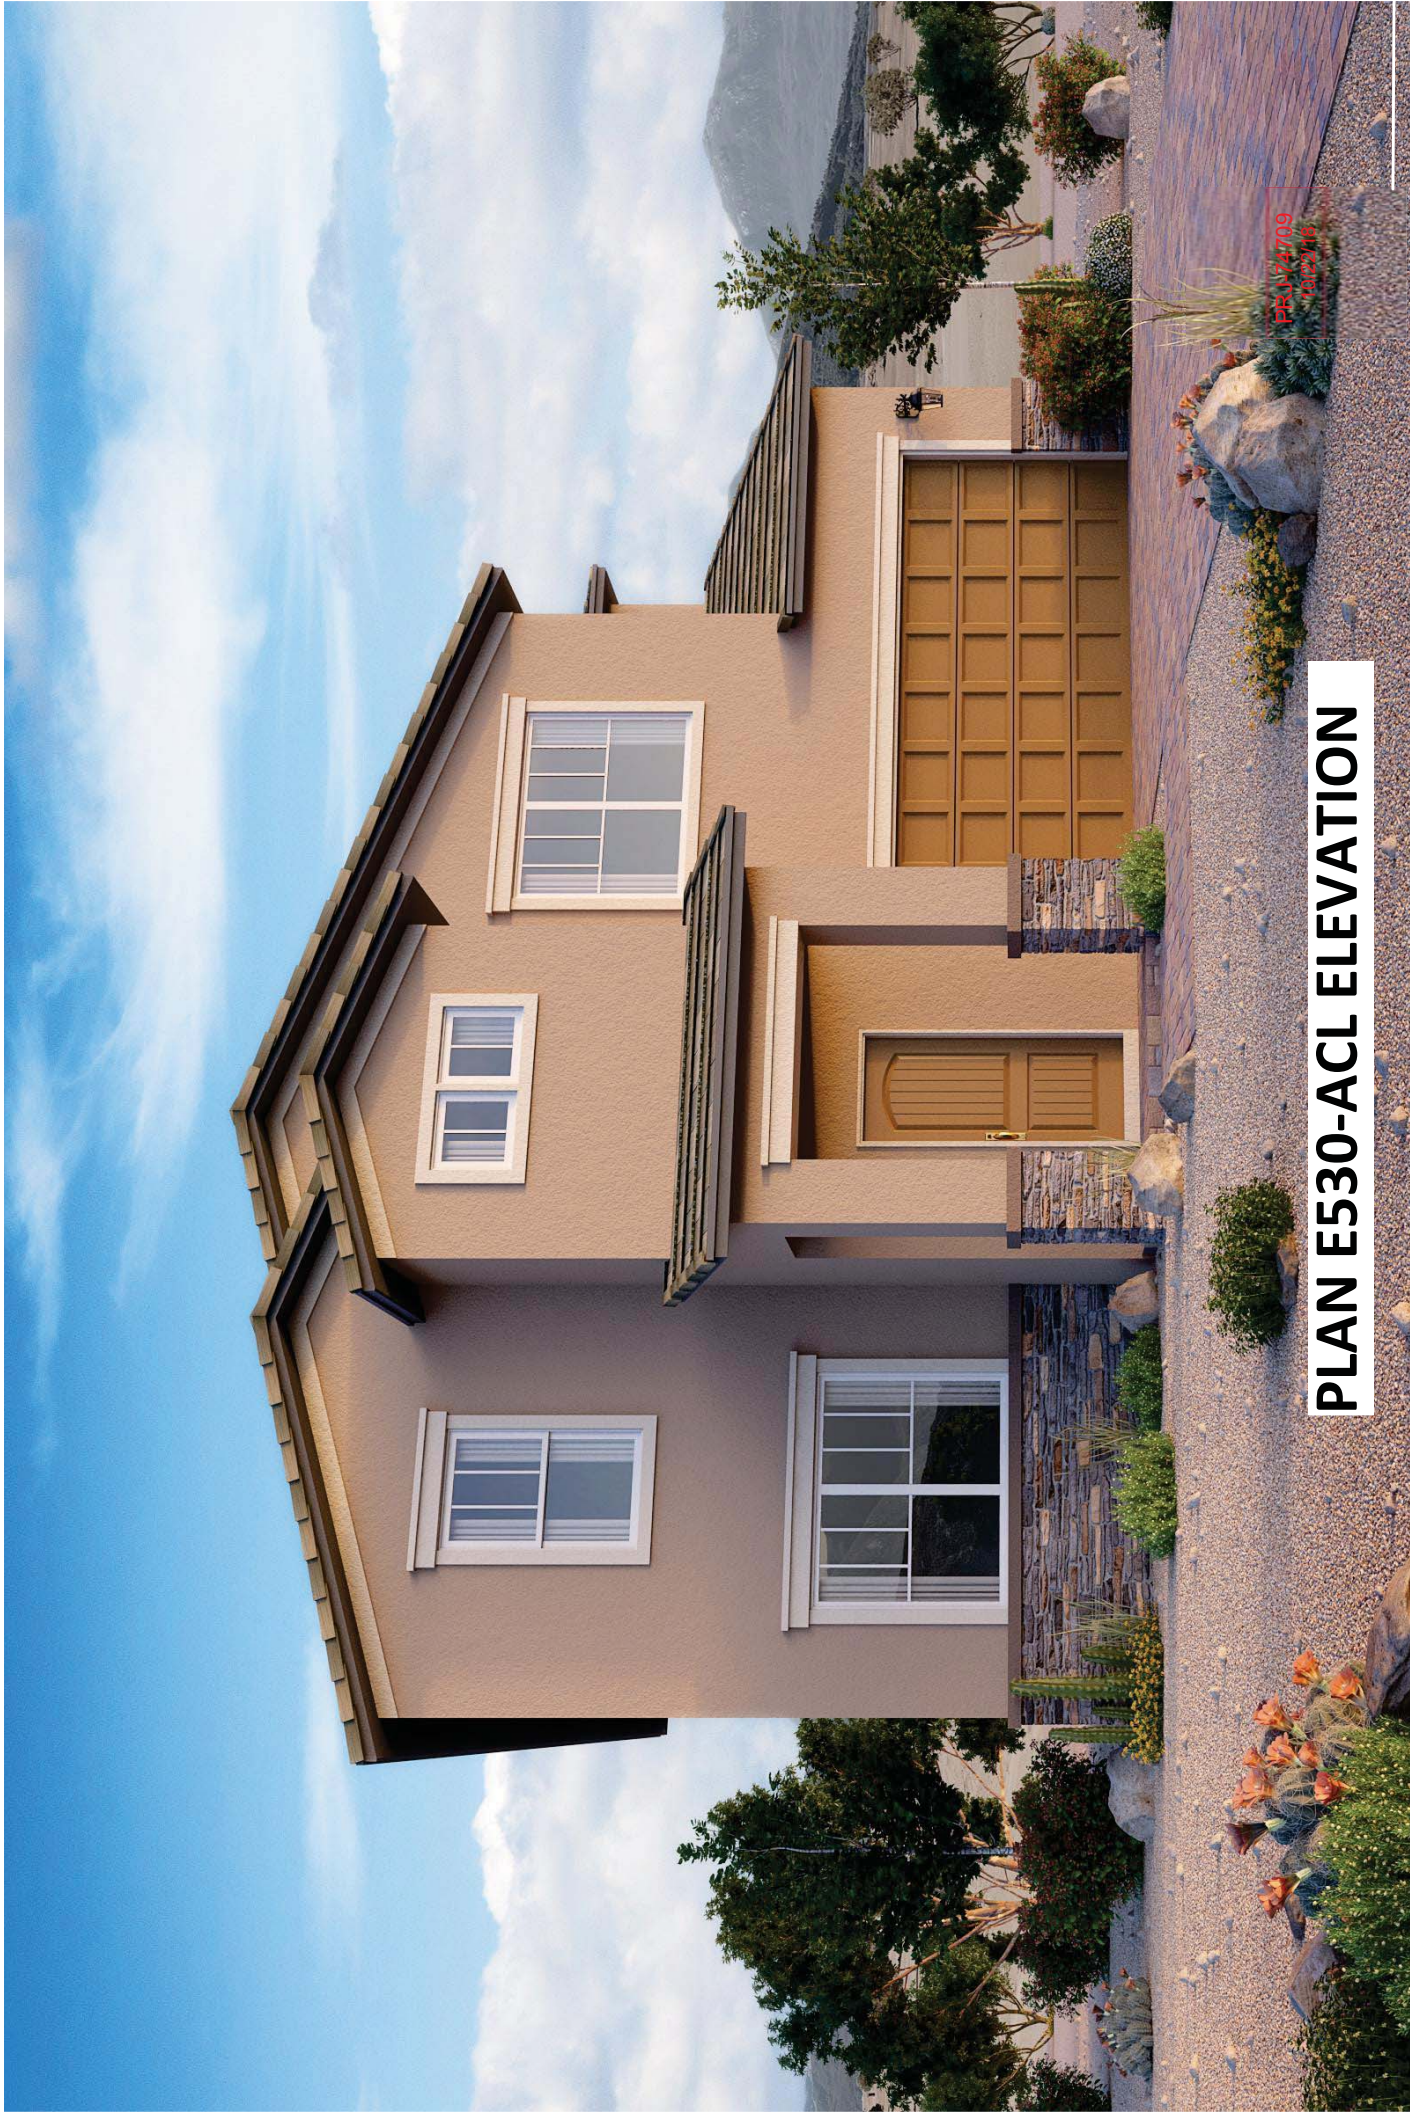

PLAN E530-ACL ELEVATION

ZON-74853, VAR-74854, VAC-74929 and TMP-74856



PRJ-74709
10/22/18

PLAN V364-SCM ELEVATION

ZON-74853, VAR-74854, VAC-74929 and TMP-74856



PLAN V364-TUM ELEVATION

ZON-74853, VAR-74854, VAC-74929 and TMP-74856



PRJ-74709
10/22/18

PLAN V364-ACM ELEVATION

ZON-74853, VAR-74854, VAC-74929 and TMP-74856

ZON-74853, VAR-74854, VAC-74929 and TMP-74856

BEAZER HOMES

These plans are the property of Beazer Homes and may not be reproduced, changed or copied without the expressed written consent of Beazer Homes, nor are they to be assigned to a third party without obtaining said written consent.

© 2011 Beazer Homes USA, Inc.
Unpublished work

REV.

DATE

Front & Rear Elevations SCL

LVG E0711.0


Elevation Plans

Drawn by: BZH

checked by: BZH

DATE: 02.09.18

SHEET NUMBER: A-3.0

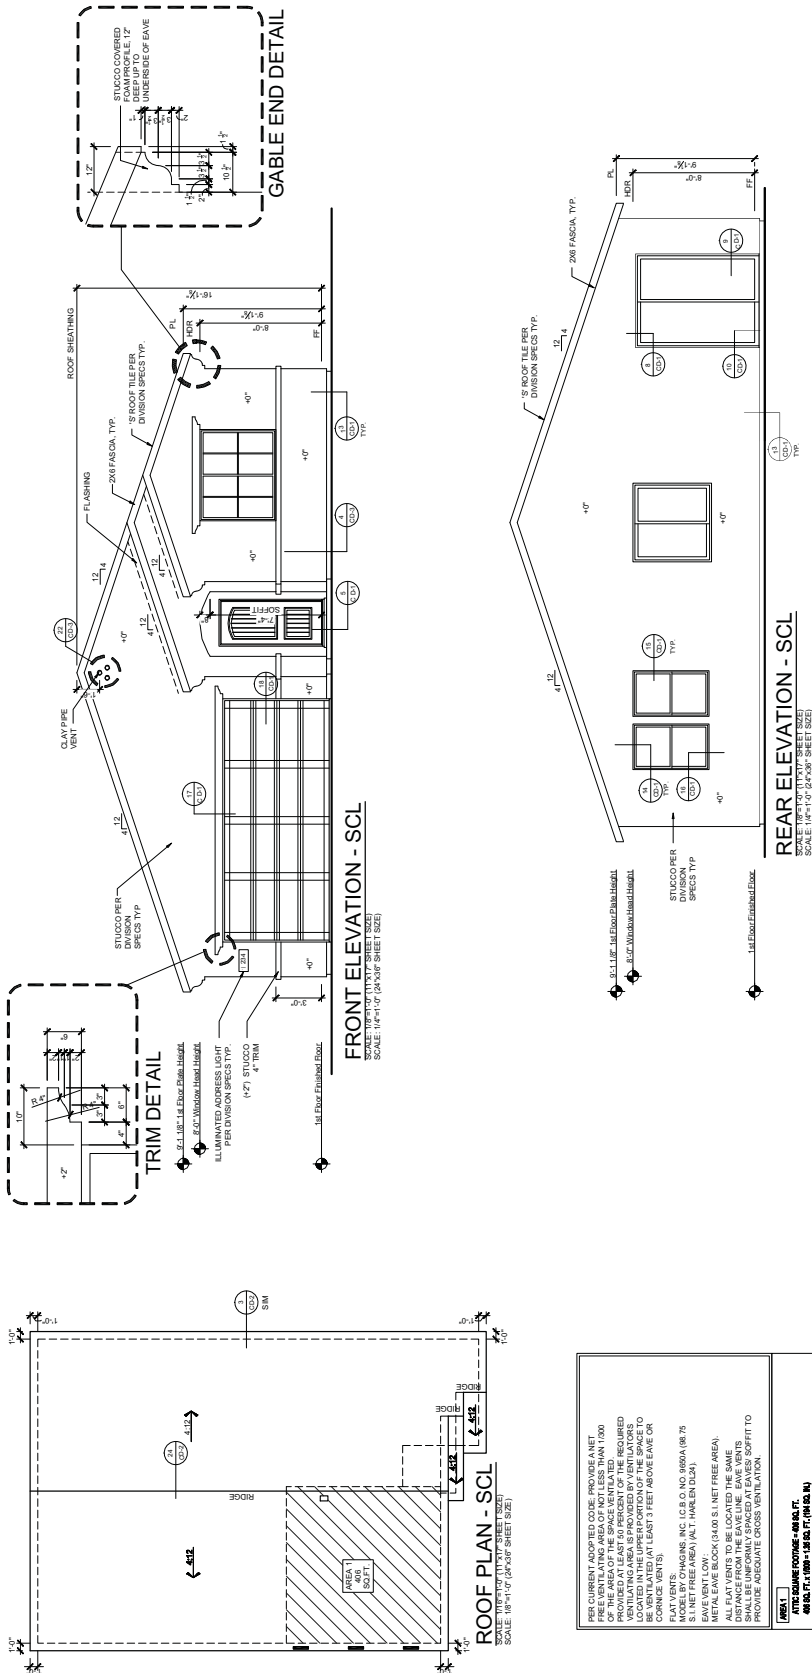

PRJ-74709
10/22/18

CONTRACTOR

BEAZER HOMES

WILLIAM JEFF

014284

Contractor - General Contractor

Beazer Homes USA, Inc.

11000 West 10th Avenue, Suite 1000, Denver, CO 80202

Phone: (303) 755-1100

PER CURRENT ADOPTED CODE, PROVIDE A NET FREE VENTILATING AREA OF NOT LESS THAN 1000 SQ. FT. FOR EACH ROOM OR SPACE. THE REQUIRED VENTILATING AREA SHALL BE PROVIDED BY ONE OR MORE OF THE FOLLOWING METHODS: (1) EXHAUST FANS OR MECHANICAL VENTILATION SYSTEMS LOCATED IN THE UPPER PORTION OF THE SPACE TO BE VENTILATED (AT LEAST 3 FEET ABOVE EAVE OR FINISH FLOOR); (2) ROOF VENTS; (3) GABLE VENTS; (4) RIDGE VENTS; (5) METAL EAVE BLOCK (34.00 S.I. NET FREE AREA); (6) ALL EAVE VENTS TO BE LOCATED THE SAME DISTANCE FROM THE RIDGE LINE AND EAVE LINE. SHALL BE UNIFORMLY SPACED AT EAVES SOFFIT TO PROVIDE ADEQUATE CROSS VENTILATION.

AREA 1: 100.00 SQ. FT.

AREA 2: 100.00 SQ. FT.

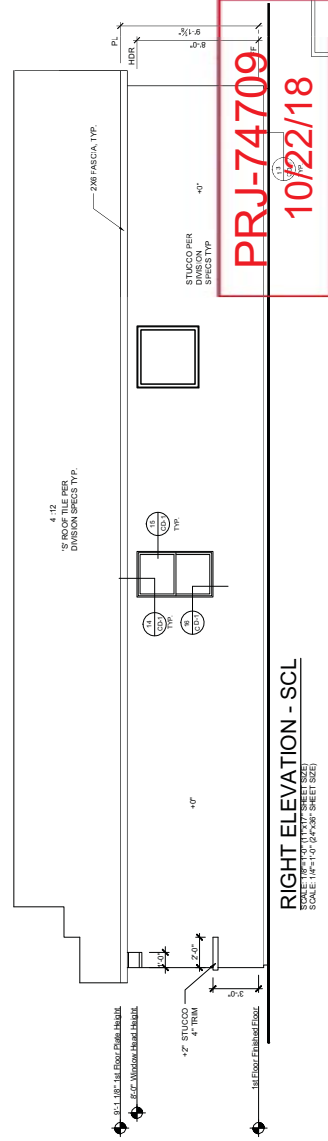

PRJ-74709
10/22/18

CONTRACTOR

Contractor name and address to which payment is to be made
10000 W. 10TH AVE. SUITE 1000 DENVER CO 80202-3070

Contractor category and NAICS code (see page 1)

BEAZER HOMES

Contractor telephone number
0124284

Contractor - owner number
BEAZER HOMES

Contractor signature
Wm. J. Beazer, Jr.

Contractor representative OR
Make a check if not owner
Signature

These plans are the property of Beazer Homes and may not be reproduced, changed or copied without the expressed written consent of Beazer Homes, nor are they to be assigned to a third party without obtaining said written consent.



© 2011 Beazer Homes USA, Inc.
Unpublished work



LVG E071	1.0	Elevation Plans	Side Elevations SCL
----------	-----	-----------------	---------------------

drawn by: BZH
checked by: BZH
date: 02.09.18
sheet number: A-3.1

REV.	DATE

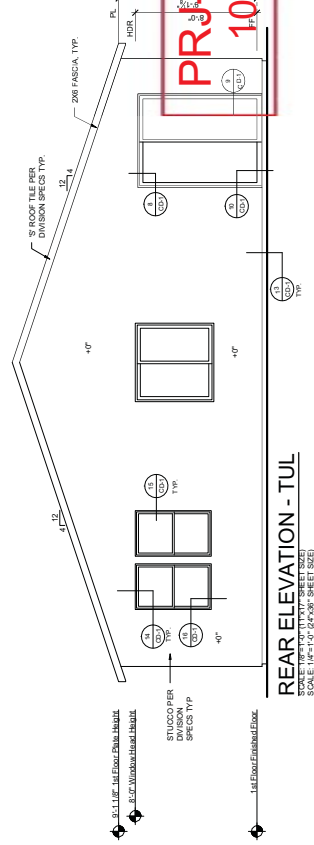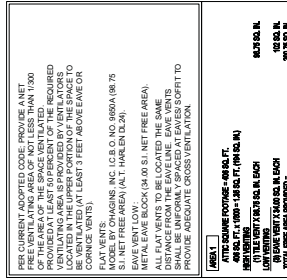

PRJ-74709
10/22/18

date:	02.09.18
sheet number.	

sheet number:
A-3.2

These plans are the property of Beazer Homes and may not be reproduced, changed or copied without the expressed written consent of Beazer Homes, nor are they to be assigned to a third party without obtaining said written consent.

© 2011 Beazer Homes USA, Inc.
Unpublished work



BEAZER
HOMES

LVG E071	1.0	Elevation Plans	Front & Rear Elevations TUL
----------	-----	-----------------	-----------------------------

CONTRACTOR

was delivered to the property contractor
 is authorized to make delivery of the contract
 to the category entitled under NRS 634.


BEAZER HOMES

Contract No. 0042684

Contractor's Social Number
BEAZER HOMES

Plans Prepared By

— WILLIAM JUNE
 Manager of Construction Services
WJ
 Signature

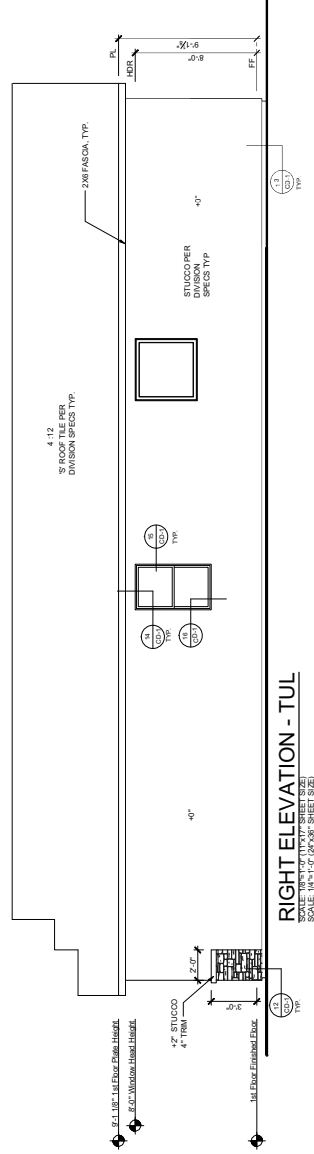

PRJ-74709
10/22/18

CONTRACTOR

Please print or type your name and company name in full in the space below. If you are a sole proprietor, please include your Social Security Number. If you are a partnership, please include the name of the partnership and the name of the person who is authorized to sign for the partnership. If you are a corporation, please include the name of the corporation and the name of the person who is authorized to sign for the corporation.

Contractor Name: WILLIAM JUNE
Contractor Address: 10000 N. 10th Ave., Suite 100
Contractor City: Phoenix, AZ 85020
Contractor State: Arizona
Contractor Zip: 85020
Contractor Phone: 602-998-1234
Contractor Fax: 602-998-1234
Contractor Email: william.june@williamjune.com
Contractor Signature: [Signature]
Contractor Title: Owner

These plans are the property of Beazer Homes and may not be reproduced, changed or copied without the expressed written consent of Beazer Homes, nor are they to be assigned to a third party without obtaining said written consent.



© 2011 Beazer Homes USA, Inc.
Unpublished work



LVG E071 1.0
 Elevation Plans
 Side Elevations TUL
 drawn by: BZH
 checked by: BZH
 date: 02.09.18
 sheet number:
A-3.3

PRJ-74709
10/22/18

CONTRACTOR	
BEAZER HOMES	WILLIAM JEFF
034284	034284
Contractor's Representative	Owner's Representative
Signature	Signature

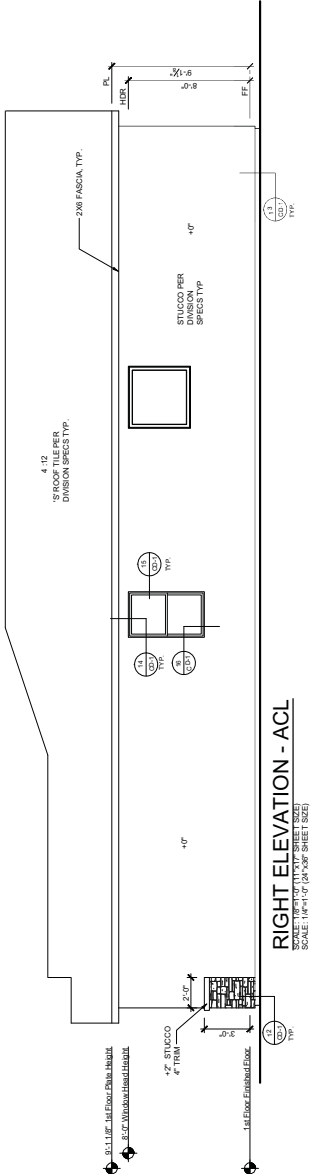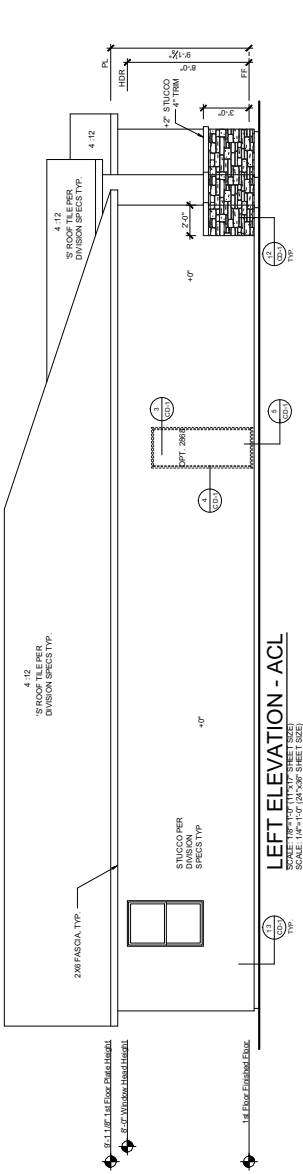

LVG E0711.0	
Elevation Plans	
Side Elevations ACL	
Drawn by: BZH	Checked by: BZH
Date: 02.09.18	Sheet number: A-3.5

These plans are the property of Beazer Homes and may not be reproduced, changed or copied without the expressed written consent of Beazer Homes, nor are they to be assigned to a third party without obtaining said written consent.

© 2011 Beazer Homes USA, Inc.
Unpublished work

REV.	DATE



CONTRACTOR

These plans are prepared and submitted by the contractor as an application to NYS for consideration for a license in the category defined in order NYS 128.

____ Contractor Name
Willam J. Beazer
Mailing # 0142684

BEAZER HOMES


____ Contractor License Number
0142684

BEAZER HOMES

____ Plans Prepared By
P.L.R.

These plans are the property of Beazer Homes and may not be reproduced, changed or copied without the expressed written consent of Beazer Homes, nor are they to be assigned to a third party without obtaining said written consent.

© 2011 Beazer Homes USA, Inc.
Unpublished work

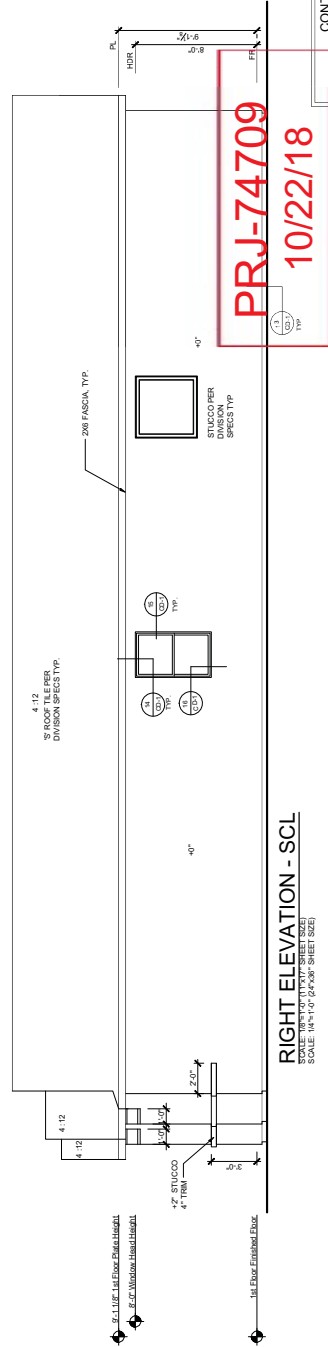

WZ

sheet number:


sheet number:
A-3.1



BEAZER
HOMES

5 E0721.0	ation Plans	levations SCL
-----------	-------------	---------------

[illegible]

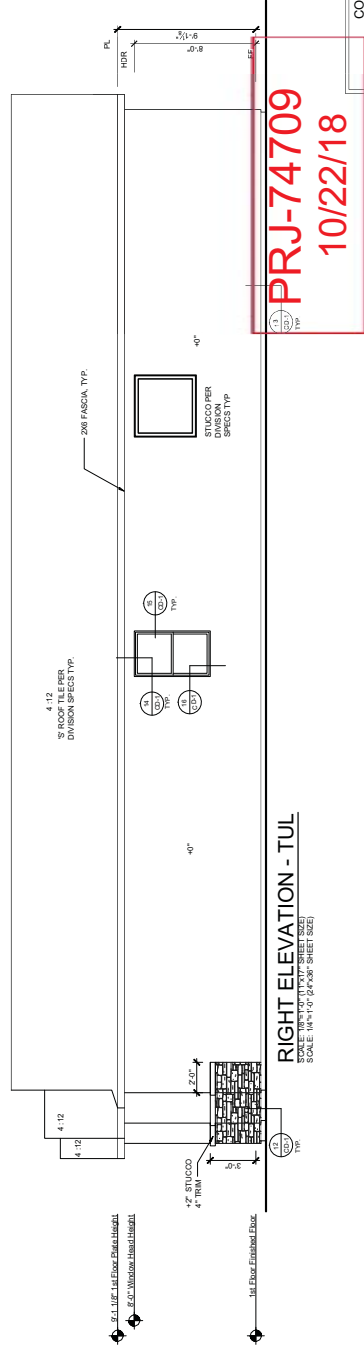

CONTRACTOR These forms are required for Lumberton. Use the contractor in an interview to FMS 02-0300 for work under contract. Lumber category is listed on order under "LUM".	
_____ BEAZER HOMES Company Name 00-429384 Contract # BEAZER HOMES Print Property	
_____ William J. Jure Contractor Representative Name (Print Name) Title Signature	

PRJ-74709
10/22/18

these plans are the property of Beazer Homes and may not be reproduced, changed or copied without the expressed written consent of Beazer Homes, nor are they to be assigned to a third party without obtaining said written consent.

© 2011 Beazer Homes USA, Inc.
Unpublished work



LVG E0721.0	Elevation Plans	Side Elevations TUL
-------------	-----------------	---------------------

drawn by: BZH
checked by: BZH
date: 02.09.18
sheet number:
A-3.3

REV.	DATE



ZON-74853, VAR-74854, VAC-74929 and TMP-74856



CONTRACTOR

Please print name and company name
as it appears in WFO 625330 for work order contractor
in same category listed in under WFO Tab

WILLIAM JUNE
Contractor Registration CR
Number 00126284

Signature

BEAZER HOMES


Company Name
00126284

BEAZER HOMES
Contractor - same Number

p/s: Property



drawn by: BZH
checked by: BZH
date: 02.09.18
sheet number:
A-3.5

REV.	DATE

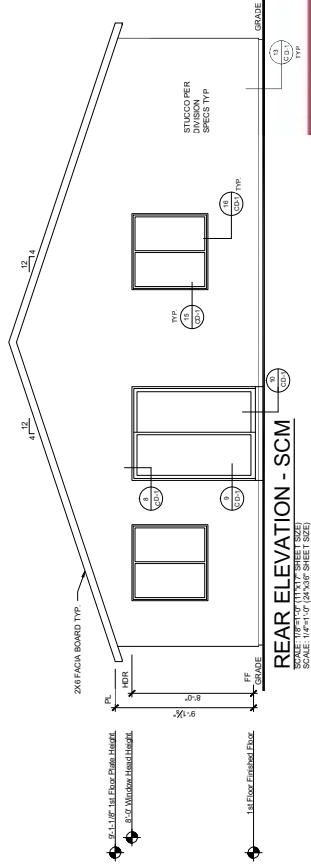

CONTRACTOR These plans are prepared and furnished by the contractor as a sample for EIR 625-350 for work under contract. It is understood that the contractor is not to be held liable for any errors or omissions.	
BEAZER HOMES Company Name 01/26/94 Contractor - owner home BEAZER HOMES per: J. Beazer	WILLIAM J. JUNE Contractor Representative OK Date of signature <i>[Signature]</i> Signature

ZON-74853, VAR-74854, VAC-74929 and TMP-74856

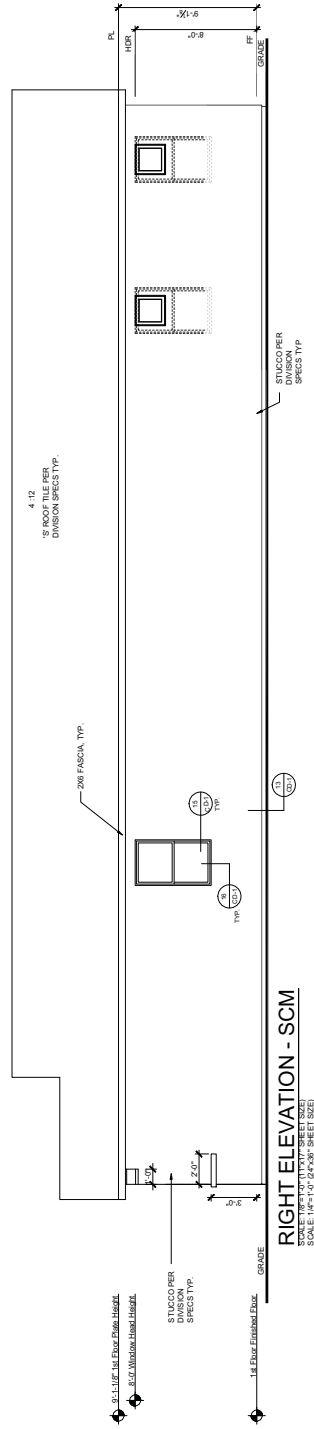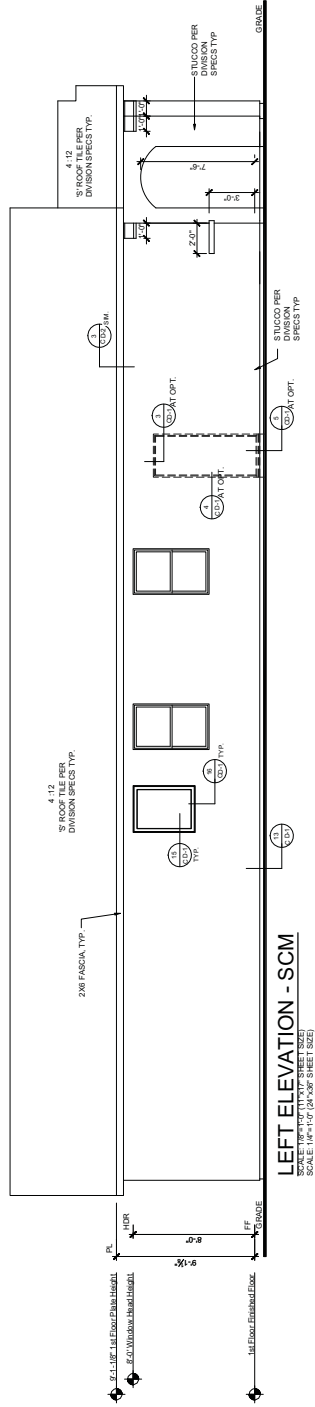


PRJ-74709
10/22/18

CONTRACTOR

These items are prepared and submitted by the contractor
to the project manager and the project manager
is an internal use only document.


_____ **WILLIAM JUNE**
Contractor Representative OR
Master of Construction
_____ **BEAZER HOMES**
Company Name
_____ **042884**
Contractor - Internal Number
_____ **BEAZER HOMES**
Printed Name
_____ **WJ**
Signature

ZON-74853, VAR-74854, VAC-74929 and TMP-74856

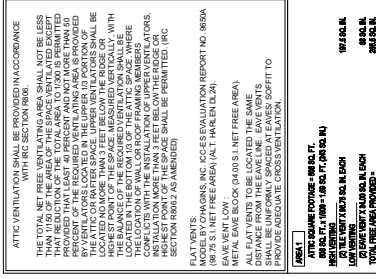

drawn by: BZH
checked by: BZH
date: 02.09.18
sheet number: A-32

REV.	DATE

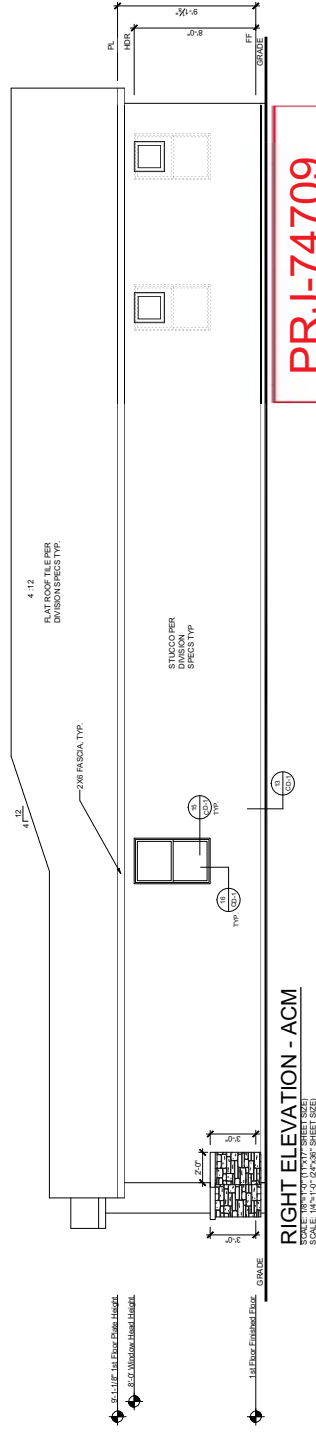

CONTRACTOR

This document is prepared and submitted by the contractor
for review by the FDOT. 625.352 for work under contract
number 625.352 for work under contract number 625.352.

BEAZER HONES
Company Name
0342684
Contractor - Street Number
BEAZER HONES
Firm Proprietary

Contractor Representative OR
Master of the Contract
Signature
WEL

CONTRACTOR

Please place and stamp your identification on the contractor
ID in accordance to FMS 0223300 for work under USGARS
1. Enter the category and date of work under USGARS.

_____ WILLIAM JUNE
BUILDER OF THE HOUSE
BUILT FOR THE CONTRACTOR

WJ _____
Signature

BEAZER HOMES
04/28/94
Contract No. _____
Contractor: *William June*
BEAZER HOMES
11101 Magnolia

© 2013 Beazer Homes USA, Inc.
Unpublished work.
These plans are the property of Beazer Homes and may not be reproduced, changed or copied without the expressed written consent of Beazer Homes, nor are they to be assigned to a third party without obtaining said written consent.

REV. DATE

BEAZER HOMES

Side Elevations SCL

LVG E5301.0

Elevation Plans



Side Elevations SCL

Drawn by: BZH

checked by: BZH

DATE: 02.09.18

SHEET NUMBER: A-3.1

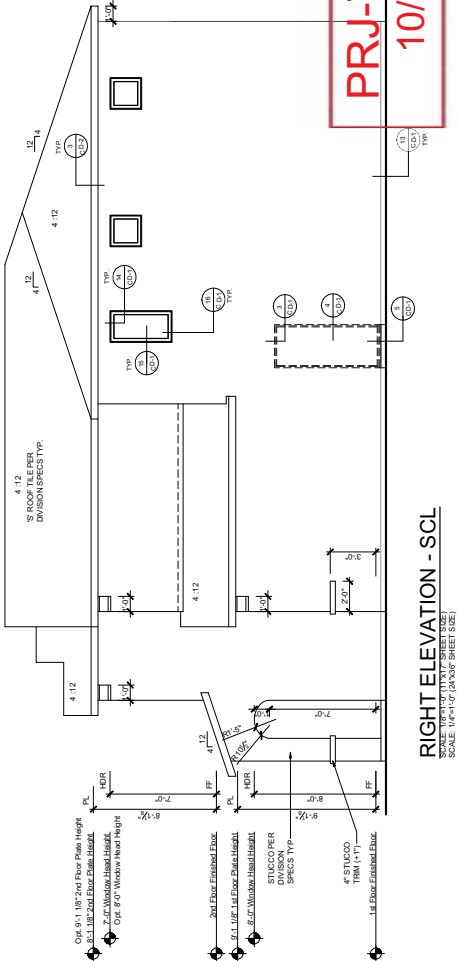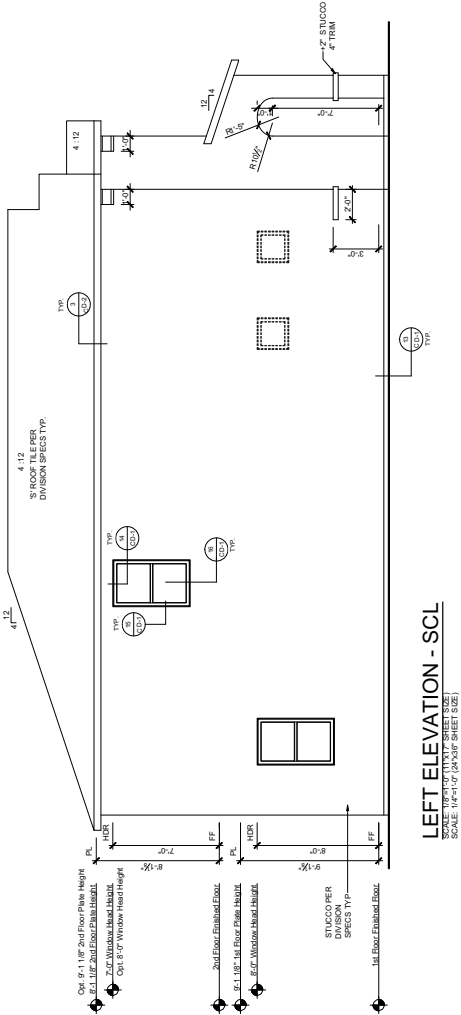

PRJ-74709
10/22/18

CONTRACTOR





BEAZER HOMES

WILLIAM JUNE

03.02.18

03.02.18

03.02.18

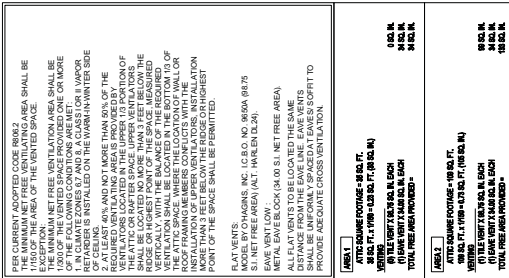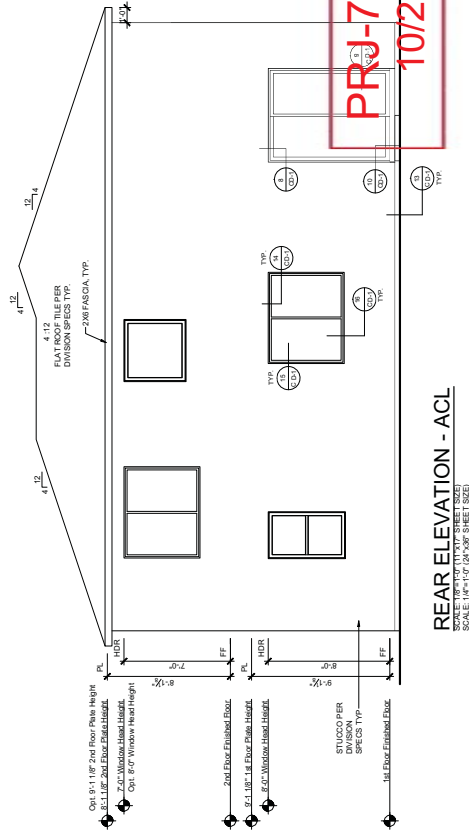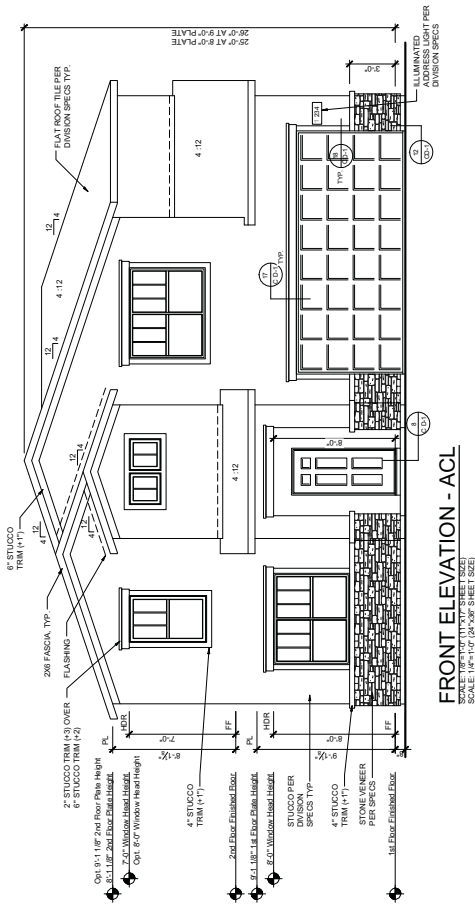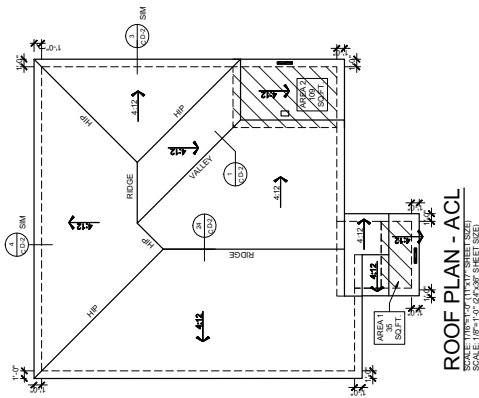

Print Date: 3/22/2018 12:53:40 PM By: Elcia Trujillo

These plans are the property of Beazer Homes and may not be reproduced, changed or copied without the expressed written consent of Beazer Homes, nor are they to be assigned to a third party without obtaining said written consent.

© 2013 Beazer Homes USA, Inc.
Unpublished work



LVG E530 1.0

drawn by: BZH
checked by: BZH
date: 02.09.18
sheet number:
A-3.2

CONTRACTOR

These plans are prepared and furnished by the contractor as an estimate only. They are not to be used for construction without the approval of the engineer.

BEAZER HOMES
Company Name
0042684
Contractor - area Number
BEAZER HOMES
Pltn. Property

— **WILLIAM JUNE**
Contractor Representative
Marked for Construction
Date _____

Signature



PRJ-74709
10/22/18

CONTRACTOR

This document is prepared for liability by the contractor
as a template to be filled out prior to work under contract.
Latter company will retain original file.

BEAZER HOMES _____
 Country Home _____
 01-02-94 _____
 Contract - area Kruger _____
BEAZER HOMES _____
 Print Property _____

 WILLIAM JUNE
 Contractor Representative OR
 Master Subcontractor
[Signature]
 Signature

drawn by:	BZH
checked by:	BZH
date:	02.09.18
sheet number:	
A-3.3	



these plans are the property of Beazer Homes and may not be reproduced, changed or copied without the expressed written consent of Beazer Homes, nor are they to be assigned to a third party without obtaining said written consent.

© 2013 Beazer Homes USA, Inc. Unpublished work



BEAZER
HOMES

LVG E530 1.0	Elevation Plans	Front & Rear Elevations Tilt
--------------	-----------------	------------------------------

drawn by: BZH
checked by: BZH
date: 02.09.18
sheet number:
A-3.4

CONTRACTOR

Send this form to:
American Institute of Architects
1115 Pennsylvania Avenue, N.W.
Washington, D.C. 20004-4020

For use by the contractor to provide information
to the architect regarding the contractor's
classification and the contract.

Contract No. _____
Project Name _____
Project Address _____
Project City _____ State _____ Zip _____
Contractor's Name _____
Contractor's Address _____
Contractor's City _____ State _____ Zip _____
Contractor's Phone () _____
Contractor's Fax () _____
Contractor's E-mail _____
Contractor's Website _____
Contractor's Signature _____
Contractor's Title _____
Contractor's Date _____

PRJ-74709
10/22/18

CONTRACTOR
BEAZER HOMES
WILLIAM JUNE
034284
034284
034284

Drawn by: BZH
checked by: BZH
Date: 02.09.18
Sheet Number:
A-3.5



Side Elevations TUL

LVG E5301.0

Elevation Plans

© 2013 Beazer Homes USA, Inc.
Unpublished work
They to be assigned to a third party without obtaining
expressed written consent of Beazer Homes, nor are
not be reproduced, changed or copied without the
said written consent.

REV. DATE

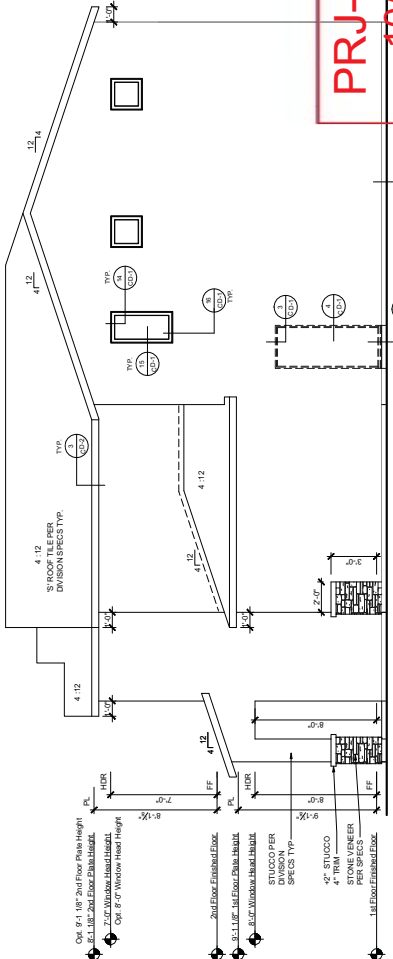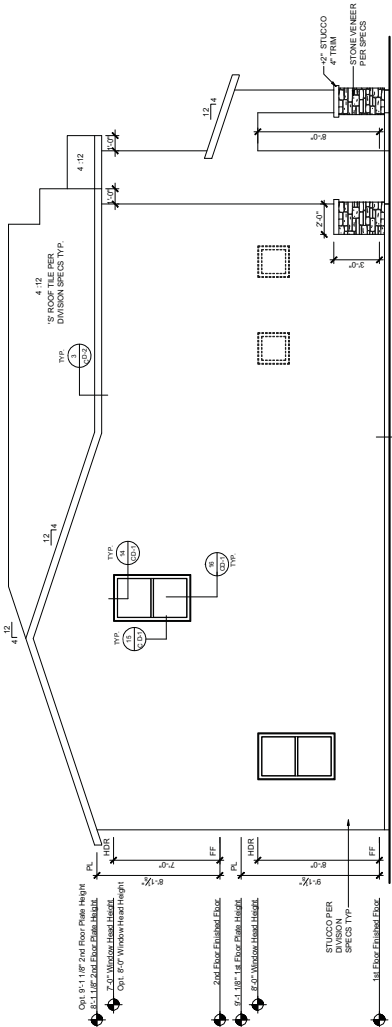

PRJ-74709
10/22/18

[illegible]

ZON-74853, VAR-74854, VAC-74929 and TMP-74856

© 2013 Beazer Homes USA, Inc.
Unpublished work.
These plans are the property of Beazer Homes and may not be reproduced, changed or copied without the expressed written consent of Beazer Homes, nor are they to be assigned to a third party without obtaining said written consent.

BEAZER HOMES

Side Elevations SCM

LVG V3641.0

Elevation Plans


Side Elevations SCM

Drawn by: BZH


checked by: BZH

JAN: 02.09.18

Sheet Number: A-3.1

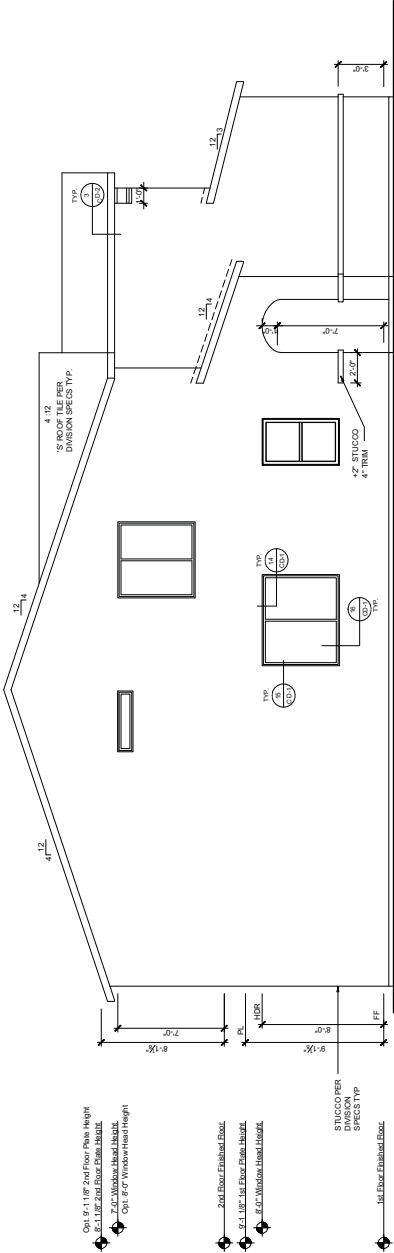

LEFT ELEVATION - SCM
SCALE: 1/8"=1'-0" (8"x36" SHEET SIZE)

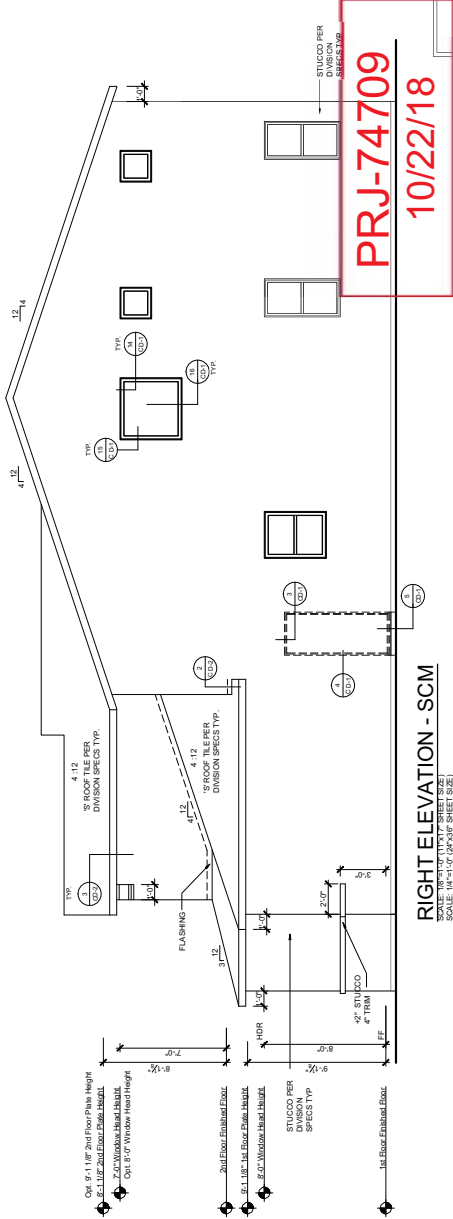

RIGHT ELEVATION - SCM
SCALE: 1/8"=1'-0" (8"x36" SHEET SIZE)

CONTRACTOR

BEAZER HOMES

034284

03/01/2018

10/22/18

WILLIAM JUNE

034284

03/01/2018

10/22/18

WILLIAM JUNE

034284

03/01/2018

10/22/18



CONTRACTOR

This form and prepared and submitted by the contractor
in accordance to FDOT 620.350 for work under contract
in their category of work under FDOT 620.

Contractor Representative
Name _____ Title _____

WILLIAM JUNE

Contract Representative
Name _____ Title _____

Signature


BEAZER HONES

Company Name
03-02984
Contractor - owner Number
BEAZER HONES
Firm Proprietary



drawn by:	BZH
checked by:	BZH
date:	02.09.18
sheet number:	
A-3.3	

[illegible]



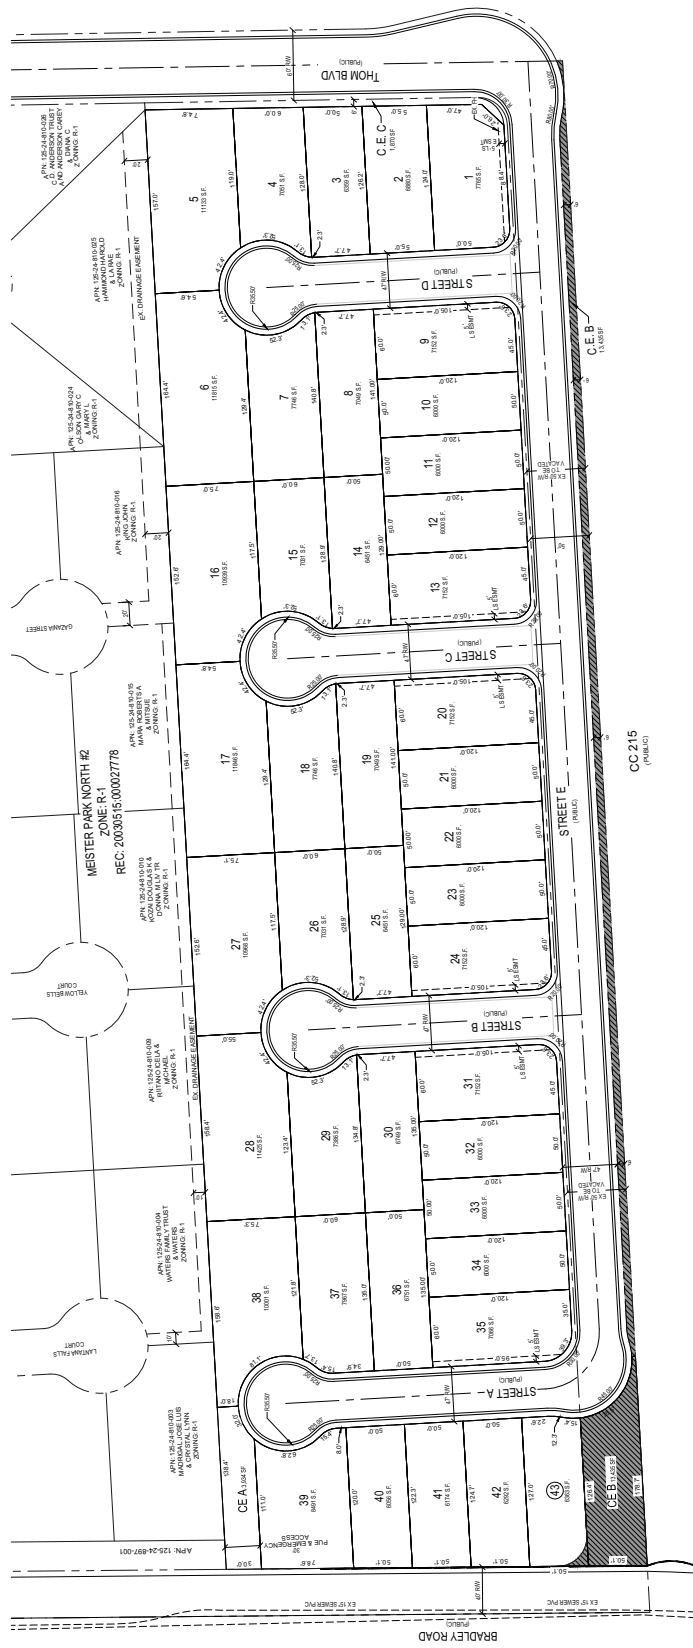

ABANDONED. THE SURVEYOR FURTHER DOES NOT WARRANT THAT THE UNDERGROUND UTILITIES SHOWN ARE IN THE EXACT LOCATION INDICATED ALTHOUGH HE DOES CERTIFY THAT THEY ARE LOCATED AS ACCURATELY AS POSSIBLE. EXISTING UNDERGROUND UTILITIES ARE NOT NECESSARILY LOCATED AT THE SPACES SHOWN AND

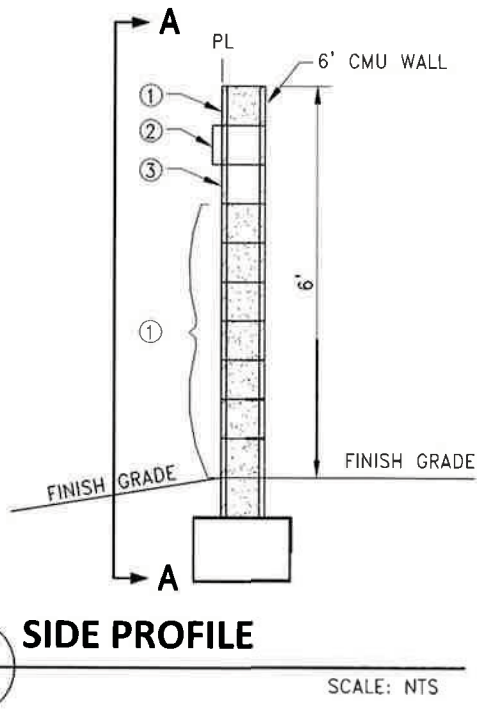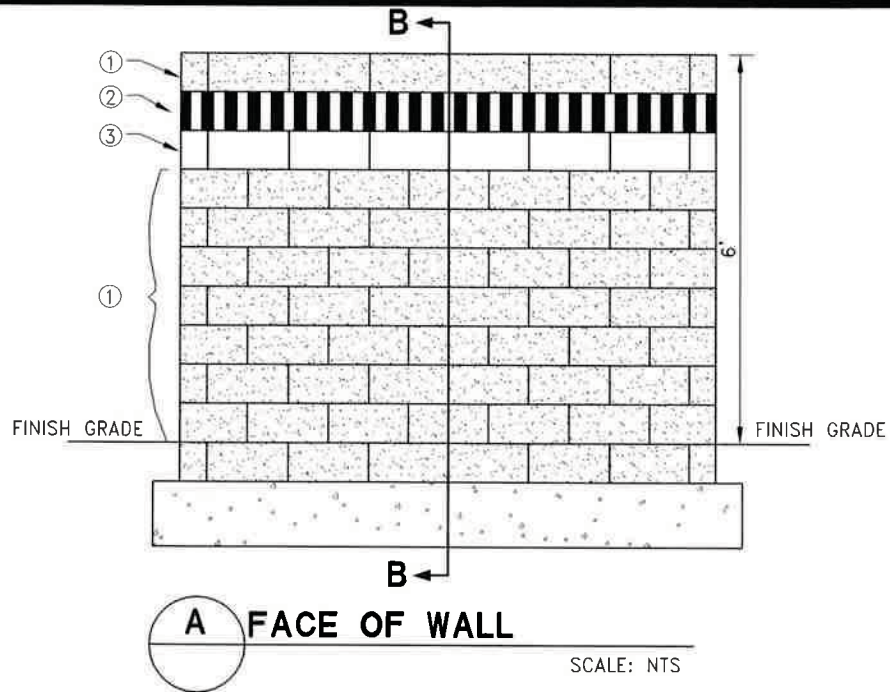

LEGEND

- ① SPLITFACE COLOR: TAN
- ② SPLITFACE FLUTED COLOR: BROWN
- ③ SMOOTH FACE COLOR: BROWN



Consulting- Planning-
Engineering - Surveying

3203 E. Warm Springs Road
Suite 400
Las Vegas, NV 89120
www.Actus-NV.com
(702) 586-9296

PRJ-74709
BRADLEY 215
10/22/18
WALL EXHIBIT

DATE 10/22/18
DRAWN DCL
DESIGNED DCL
CHECKED DCL
PROJECT # BZR011811
SHEET NUMBER
EXHIBIT A

ZON-74853, VAR-74854, VAC-74929 and TMP-74856

Standard Color Schemes Implement Date 02.01.16									
BEAZER HOMES									
Scheme	Body	Fascia	Trim/Mainscot *MID CENTURY	Entry Door/Shutters	Garage Door	Roof S (Eagle)	Roof Flat Transition	Stone Veneer (Boral)	Environmental Stone Conversion***
SW1	SW7555 PATIENCE	SW7508 TAVERN TAUPE	SW7508 TAVERN TAUPE	SW6272 PLUM BROWN	SW7743 MOUNTAIN ROAD	3602 Concord Blend	4602	Wolf Creek Dressed Fieldstone	Shadow Oak Southern Ledge
SW2	SW6120 BELIEVABLE BUFF	SW6119 ANTIQUE WHITE	SW6124 CARDBOARD	SW6082 COBBLE BROWN	SW6082 COBBLE BROWN	3645 Sunrise Blend	4645	Mojave Country Ledge	Cessna Tan Southern Ledge
SW3	SW7036 ACCESSIBLE BEIGE	SW6075 GARNET GRAY	SW6075 GARRET GRAY	SW6076 TURKISH COFFEE	SW7540 ARTISAN TAN	3687 Gray Brown Range	4687	Mojave Country Ledge	Cessna Tan Southern Ledge
SW4	SW6141 SOFTER TAN	SW6097 STURDY BROWN	SW6097 STURDY BROWN	SW6145 THATCH BROWN	SW6096 JUTE BROWN	3645 Sunrise Blend	4645	Aspen Dressed Fieldstone	Valley Blend Field Stone

PR-174709

10/22/18













PRJ-174709
10/22/18

ZON-74853, VAR-74854, VAC-74929 and TMP-74856

SW5	SW7715 POTTERY URN	SW6083 SABLE	SW7519 MEXICAN SAND	SW7054 SUITABLE BROWN	3645 Sunrise Blend	4645	Wolf Creek Country Ledge	Shadow Oak Southern Ledge
SW6	SW6108 LATTE	SW6076 TURKISH COFFEE	SW6076 TURKISH COFFEE	SW6081 DOWN HOME	3687 Gray Brown Range	4687	Aspen Dressed Fieldstone	Mesa Verde Field Stone
SW7	SW7536 BITTERSWEET STEM	SW7041 VAN DYKE BROWN	SW6144 DAPPER TAN	SW6097 STURDY BROWN	3687 Gray Brown Range	4687	Chardonnay Southern Ledge	Buffalo Gold Southern Ledge
SW8	SW7690 TOWNHALL TAN	SW6110 STEADY BROWN	SW7545 PIER	SW6158 SAWDUST	3689 Brown Range	4689	Aspen Country Ledge	Cessna Gray Weather Edge

PRJ-74709
10/22/18

ZON-74853, VAR-74854, VAC-74929 and TMP-74856

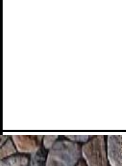 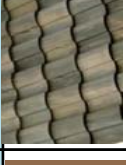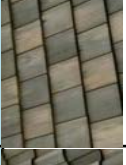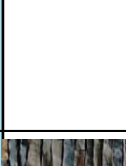  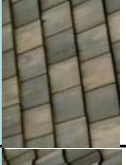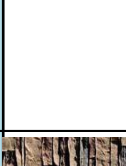 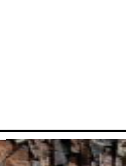 SW9	SW6142 MACADAMIA	SW7545 PIER	SW7545 PIER	SW7545 PIER	SW6102 PORTABELLO	SW7520 PLANTATION BROWN	3581 Canyon Brown	4502 - Arcadia	Aspen Dressed Fieldstone	Valley Blend Field Stone
										
SW10	SW7513 SANDERLING	SW7075 WEB GRAY	SW7567 NATURAL TAN	SW7567 NATURAL TAN	SW6095 TOASTY	SW6095 TOASTY	3602 Concord Blend	4602	Fog Southern Ledge	Mississippi Southern Ledge
										
SW11	SW7695 MESA TAN	SW6119 ANTIQUE WHITE	SW7025 BACKDROP	SW7025 BACKDROP	SW7025 BACKDROP	SW6068 BREVITY BROWN	3602 Concord Blend	4602	Chardonnay Southern Ledge	Buffalo Gold Southern Ledge
										
SW12	SW7535 SANDY RIDGE	SW7567 NATURAL TAN	SW7567 NATURAL TAN	SW7567 NATURAL TAN	SW7026 GRIFFIN	SW6125 CRAFT PAPER	3645 Sunrise Blend	4645	Riviera Old Country Fieldstone	Autumn Blend Field Stone
										

*See color sample elevation - only wainscot on lower level is painted - not upper level on Mid Century unless indicated by colored elevation sheet

PRJ-74709
10/22/18

ZON-74853, VAR-74854, VAC-74929 and TMP-74856