



IMPROVEMENT PLANS


FOR

SKYE CANYON PHASE 3B, 3C

SKYE CANYON PARK DRIVE

SHAUMBER RD TO SKYE VILLAGE RD

APN:126-12-101-002
17.9 AC

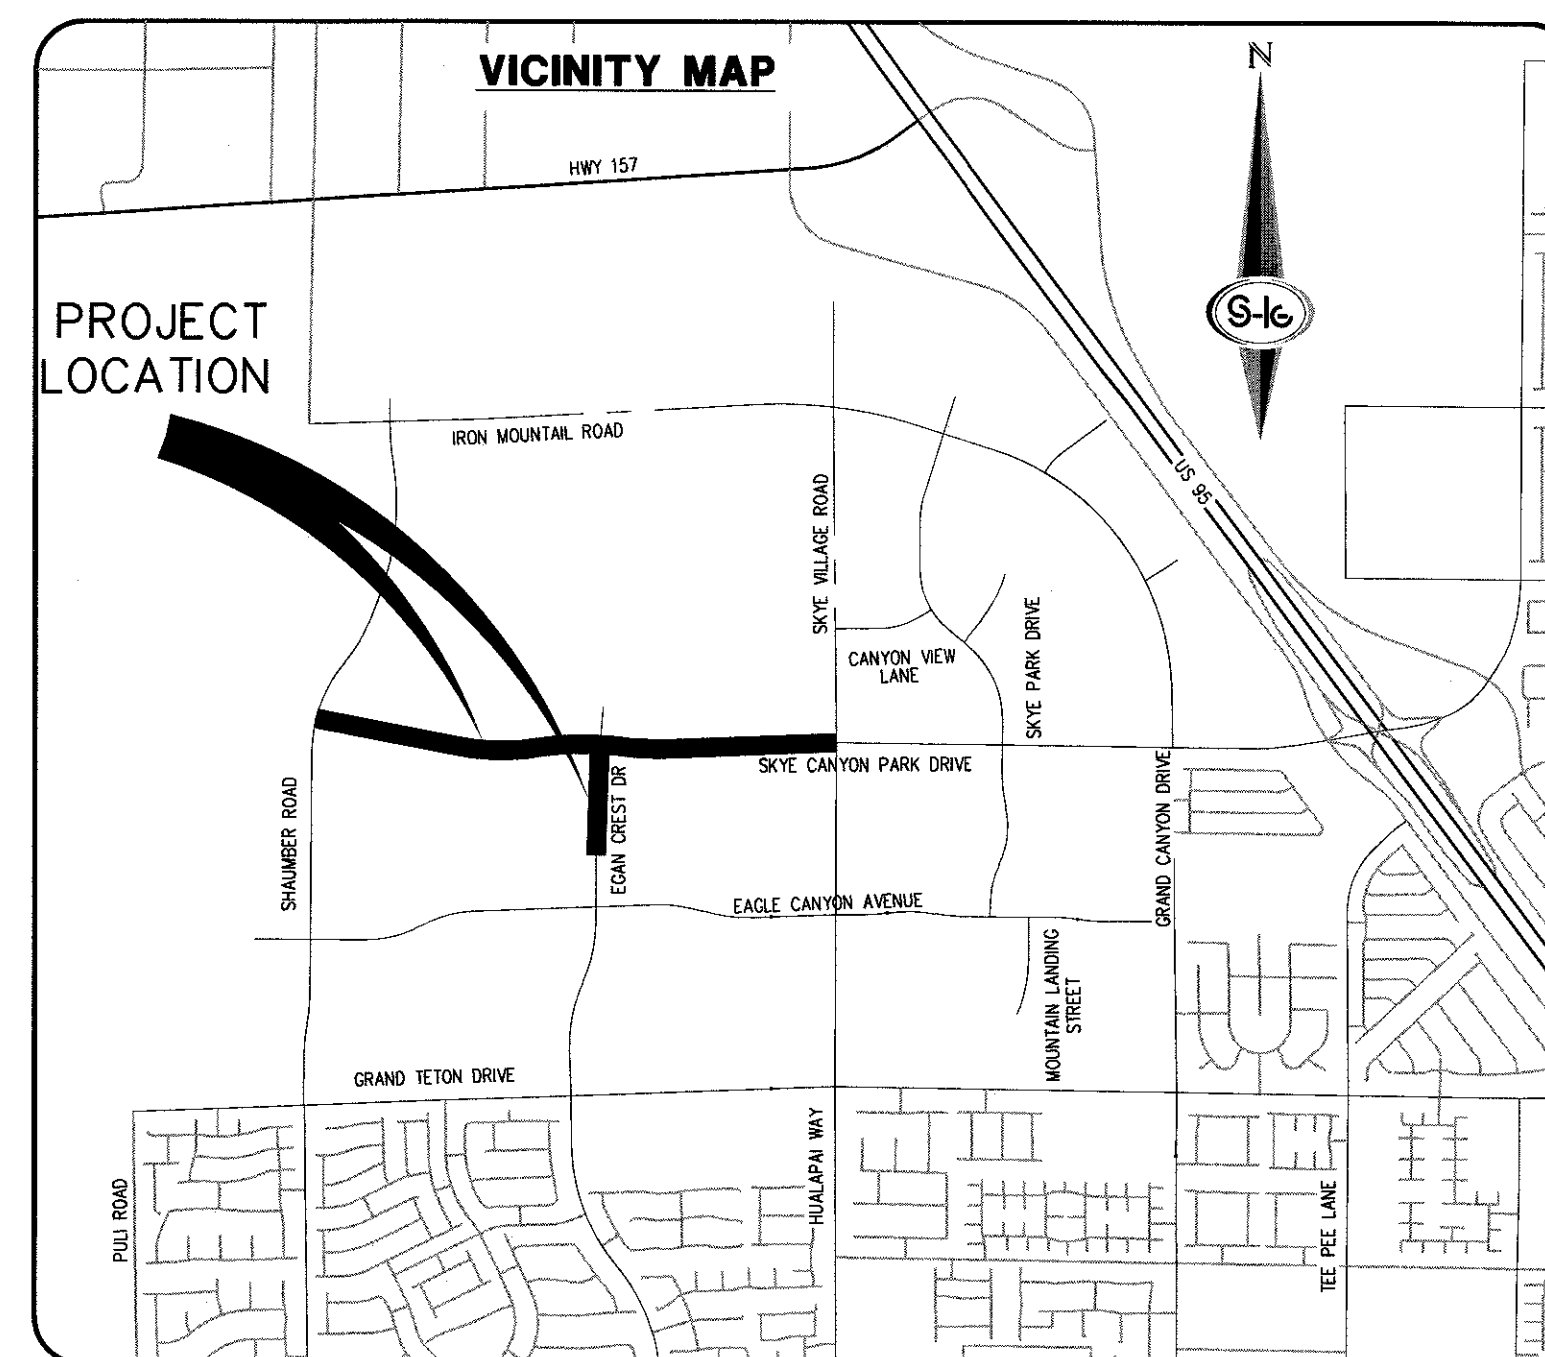

BENCHMARK

MONUMENT ID: USDA (1934) 19
U.S. DEPARTMENT OF AGRICULTURE BRASS DISC AT SOUTHWEST CORNER OF U.S. 95 AND KYLE CANYON ROAD
ELEVATION = 2817.61 FEET, 858.810 METERS
NAVD 88 DATUM
PER THE CITY OF LAS VEGAS BENCHMARK BOOK - 2008 ADJUSTMENT (UPDATED 05/24/2010)

BASIS OF BEARING

NORTH 89°16'30" WEST, BEING THE BEARING OF THE SOUTH LINE OF THE NORTHWEST QUARTER (NW1/4) OF SECTION 7, TOWNSHIP 19 SOUTH, RANGE 60 EAST, M.D.M., CITY OF LAS VEGAS, CLARK COUNTY, NEVADA, AS SHOWN BY MAP THEREOF IN FILE 147, PAGE 71 OF PLATS IN THE CLARK COUNTY RECORDER'S OFFICE, NEVADA.

OWNER


M F LAND LLC
% OLYMPIA COMPANIES LLC
11411 SOUTHERN HIGHLANDS
PARKWAY, SUITE 300
LAS VEGAS, NV 89141

DEVELOPER

NINETY-FIVE MANAGEMENT LLC
% OLYMPIA COMPANIES LLC
11411 SOUTHERN HIGHLANDS
PARKWAY, SUITE 300
LAS VEGAS, NV 89141
PH (702) 220-6565
FX (702) 220-6566

ENGINEER

SLATER HANIFAN GROUP
5740 S. ARVILLE STREET #216
LAS VEGAS, NV 89118
(702) 284-5300

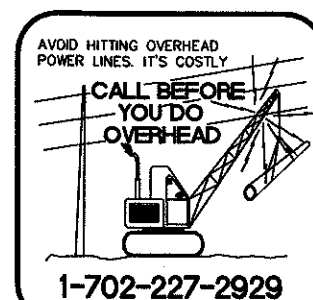

APPROVALS

CITY ENGINEER-ALLEN E. PAVELKA PE #9029 DATE _____
APPROVAL OF THESE PLANS BY THE CITY ENGINEER IS LIMITED TO THOSE IMPROVEMENTS CONSTRUCTED IN THE DEDICATED RIGHT-OF-WAY, AND/OR DEDICATED EASEMENTS. THIS APPROVAL DOES NOT AUTHORIZE CONSTRUCTION OF ANY IMPROVEMENTS THAT DEVIATE FROM ADOPTED STANDARDS AND/OR SPECIFICATIONS EXCEPT THOSE SPECIALLY LISTED UNDER DEVIATIONS FROM STANDARDS. THE ENGINEER SHALL RESOLVE ANY DEVIATION OTHER THAN THOSE LISTED IN DEVIATIONS FROM STANDARDS IN FAVOR OF THE UNIFORM STANDARD DRAWINGS AND SPECIFICATIONS, CLARK COUNTY AREA, NEVADA.

CHRIS KNIGHT DIRECTOR, BUILDING AND SAFETY DATE _____
THIS PLAN MEETS THE APPLICABLE STANDARDS OF THE PLANNING DEPARTMENT.

APPROVED FOR CONSTRUCTION

LAS VEGAS VALLEY WATER DISTRICT ENGINEERING SERVICES MANAGER
PROJECT NO. 126408 DATE _____
SHEETS:
LVVMD APPROVED FIRE FLOW XXXX GPM AT XX PSI RESIDUAL

APPROVAL BY THE FIRE DEPARTMENT HAVING JURISDICTION IS REQUIRED PRIOR TO OBTAINING FINAL APPROVAL FROM THE LAS VEGAS VALLEY WATER DISTRICT.

LAS VEGAS FIRE AND RESCUE DATE _____

NV ENERGY DATE _____

NV ENERGY ACKNOWLEDGES THAT WE HAVE RECEIVED YOUR PLANS AND WILL PROVIDE SERVICE TO ALL ELECTRICAL NEEDS ASSOCIATED WITH THIS PROJECT. NV ENERGY RESERVES THE RIGHT TO ADDRESS ANY EXISTING OR FUTURE CONFLICTS ONCE THE FINAL DESIGN IS COMPLETED. THE NEW SERVICE AND THE RESOLUTION OF ANY CONFLICTS WILL BE ACCOMPLISHED PURSUANT TO THE NEVADA PUBLIC UTILITY COMMISSION'S RULES AND REGULATIONS.

CENTRAL TELEPHONE CO, DBA CENTURYLINK DATE _____

THE AFFIXED CENTRAL TELEPHONE CO, DBA CENTURYLINK APPROVAL DOES NOT ASSUME OR GUARANTEE LIABILITY FOR KNOWN OR UNKNOWN CONFLICTS WITH EXISTING OR PROPOSED IMPROVEMENTS. RESOLUTION OF ANY CONFLICT WILL BE ACCOMPLISHED PURSUANT TO LOCAL ORDINANCES, NEVADA REVISED STATUTES AND/OR PUBLIC UTILITY COMMISSION RULES AND REGULATIONS.

SOUTHWEST GAS CORPORATION DATE _____

COX COMMUNICATIONS LAS VEGAS, INC. DATE _____

INDEX OF DRAWINGS

SHT. NO.	DWG NO.	DESCRIPTION
1	G-01	COVER SHEET
2	G-02	GENERAL NOTES
3	G-03	ABBREVIATIONS, LEGEND, AND QUANTITIES
4	TY-01	ROADWAY SECTIONS
5	PP-01	CONSTRUCTION PLAN - "SCP" 37+50 TO "SCP" 43+50
6	PP-02	CONSTRUCTION PLAN - "SCP" 43+50 TO "SCP" 50+00
7	PP-03	CONSTRUCTION PLAN - "SCP" 50+00 TO "SCP" 56+50
8	PP-04	CONSTRUCTION PLAN - "SCP" 56+50 TO "SCP" 62+50
9	PP-05	CONSTRUCTION PLAN - "SCP" 62+50 TO "SCP" 68+50
10	PP-06	CONSTRUCTION PLAN - "SCP" 68+50 TO "SCP" 72+00
11	PP-07	CONSTRUCTION PLAN - ARROYO GRADING
12	PP-08	CONSTRUCTION PLAN - "ECD" 29+50 TO "ECD" 35+50
13	PP-09	CONSTRUCTION PLAN - "ECD" 35+50 TO "ECD" 38+20
14	LAT-01	STORM DRAIN LATERALS I
15	LAT-02	STORM DRAIN LATERALS II
16	GR-01	GRADING SHEET I
17	GR-02	GRADING SHEET II
18	DTL-01	STORM DRAIN DETAILS
19	UTL-01	UTL PLAN & PROFILE - "SCP" 37+50 - "SCP" 43+50
20	UTL-02	UTL PLAN & PROFILE - "SCP" 43+50 - "SCP" 50+00
21	UTL-03	UTL PLAN & PROFILE - "SCP" 50+00 - "SCP" 56+50
22	UTL-04	UTL PLAN & PROFILE - "SCP" 56+50 - "SCP" 62+50
23	UTL-05	UTL PLAN & PROFILE - "SCP" 62+50 - "SCP" 68+50
24	UTL-06	UTL PLAN & PROFILE - "SCP" 68+50 - "SCP" 72+00
25	UTL-07	UTL PLAN & PROFILE - "ECD" 29+50 - "ECD" 35+50
26	UTL-08	UTL PLAN & PROFILE - "ECD" 35+50 - "ECD" 38+20
27	UTL-09	UTILITY LATERAL I
28	UTL-10	UTILITY LATERAL II
29	UTL-11	UTILITY LATERAL III
30	TR-01	TRAFFIC PLAN I
31	TR-02	TRAFFIC PLAN II
32	TR-03	TRAFFIC PLAN III

SLATER HANIFAN GROUP
a Westwood team
5740 S. ARVILLE STREET #216 LAS VEGAS, NV 89118
PHONE (702) 284-5300 FAX (702) 284-5399

NINETY-FIVE MANAGEMENT LLC

SKYE CANYON PHASE 3B
SKYE CANYON PARK
COVER SHEET



DATE: 9/8/18


DRAFTER: HF

DESIGNER: HF

CHECKED: DY

PROJECT NO.

OLY1609-000

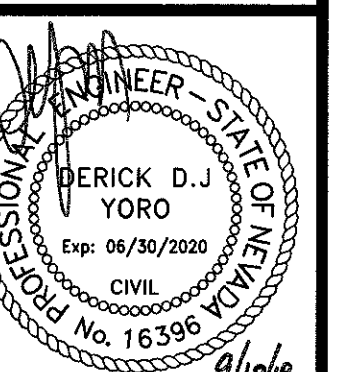

G-01

SHEET 1 OF 32

1. ALL CONSTRUCTION AND MATERIALS SHALL BE IN ACCORDANCE WITH THE LATEST EDITION OF THE DESIGN AND CONSTRUCTION STANDARDS FOR WASTEWATER COLLECTION SYSTEMS AND THE UNIFORM STANDARD SPECIFICATIONS FOR PUBLIC WORK CONSTRUCTION OF SUCH IMPROVEMENTS, CLARK COUNTY AREA, NEVADA, AS AMENDED. IT WILL BE THE RESPONSIBILITY OF THE CONTRACTOR TO BE AWARE OF THE CONTENTS OF THE ABOVE SPECIFICATIONS.
2. IT SHALL BE THE CONTRACTOR'S RESPONSIBILITY TO PERFORM CONSTRUCTION AS PER PLANS. ANY ADDITIONS, DELETIONS, OR CHANGES SHALL FIRST MEET WITH THE APPROVAL OF THE CITY ENGINEER.
3. CHISEL "S" OR "R" IN CURBS WHERE SEWER OR LATERALS PASS UNDER THE CURB.
4. POLYVINYL (PVC) SEWER PIPE SHALL MEET ASTM D-3034 SD-35 SPECIFICATIONS, INSTALLED WITH SAND BEDDING AND BACKFILL OF TYPE II AGGREGATE BASE.
5. ALL MANHOLES PAVED IN STREETS THIRTY (80') FOOT R/W/ AND LARGER SHALL HAVE CONCRETE COLLARS. STREETS LESS THAN THIRTY (80') FOOT R/W/ WILL REQUIRE RETROFIT IF PAVING DOES NOT CONFORM TO CITY STANDARDS AT THE MANHOLE.
6. TEE SADDLES SHALL BE USED TO CONNECT SEWER LATERALS TO EXISTING MAIN LINES UP TO TWELVE INCH (12" DIAMETER, CONNECTIONS TO FIFTEEN INCH (15") OR LARGER MAINS SHALL REQUIRE SPECIAL PROCEDURES. IN LINE "T" SHALL BE USED ON LINES TWELVE INCHES (12") OR ABOVE.
7. WATER MAINS SHALL BE PROTECTED IN ACCORDANCE WITH LVWD STANDARDS WHENEVER A SEWER MAIN CROSSES OR A WATER MAIN ONS THE SEWER MAIN LESS THAN EIGHTEEN INCH (18") UNDER A WATER MAIN.
8. ALL CONTRACTORS INSTALLING SEWER MAINS THAT WILL BE UNDER THE JURISDICTION OF THE CITY OF LAS VEGAS MUST BE STATE OF NEVADA CLASS "A" CONTRACTORS.
9. THE CITY OF LAS VEGAS WILL NOT ACCEPT ANY SEWER MAINS WHICH HAVE A VERTICAL DEFLECTION OF MORE THAN ONE TENTH (0.1) OF A FOOT FROM THE APPROVED CONSTRUCTION PLANS AT ANY LOCATION. SEWER MAINS FOUND TO EXCEED THIS TOLERANCE WILL HAVE TO BE REPAIRED OR REMOVED OR REPLACED TO THE SATISFACTION OF THE CITY ENGINEER.
10. INSTALLATION OF CURVED SEWER REQUIRES THE USE OF C-900 PIPE WHICH ALLOWS FOR PIPE DEFLECTION AT THE JOINTS.

1. THE OWNER, SITE DEVELOPER, CONTRACTOR, AND/OR THEIR AUTHORIZED AGENTS SHALL EACH DAY REMOVE ALL SEDIMENT, MUD, CONSTRUCTION DEBRIS, OR OTHER POTENTIAL POLLUTANTS THAT MAY HAVE BEEN DISCHARGED TO OR ON THE SURFACE OF ANY ADJACENT CLARK COUNTY WATERWAYS AS A RESULT OF CONSTRUCTION ACTIVITIES ASSOCIATED WITH THIS SITE DEVELOPMENT OR CONSTRUCTION PROJECT. SUCH MATERIALS SHALL BE PREVENTED FROM ENTERING THE STORM SEWER SYSTEM.
2. ADDITIONAL CONSTRUCTION SITE DISCHARGE BEST MANAGEMENT PRACTICES MAY BE REQUIRED OF THE OWNER AND HIS OR HER AGENTS DUE TO UNFORESEEN EROSION PROBLEMS IF THE SUBMITTED PLAN DOES NOT MEET THE PERFORMANCE STANDARD IN THE USDOCA AND THE LAS VEGAS VALLEY CONSTRUCTION SITE BMP GUIDANCE MANUAL.
3. TEMPORARY OR PERMANENT STABILIZATION PRACTICES WILL BE INSTALLED ON DISTURBED AREAS AS SOON AS PRACTICABLE AND NO LATER THAN 14 DAYS AFTER THE CONSTRUCTION ACTIVITY IN THAT PORTION OF THE SITE HAS TEMPORARILY OR PERMANENTLY CEASED. SOME EXCEPTIONS MAY APPLY; REFER TO THE NEVADA STORMWATER GENERAL PERMIT FOR CONSTRUCTION ACTIVITY NVR100000, SECTION II.A.5.
4. AT A MINIMUM, THE CONTRACTOR OR HIS AGENT SHALL INSPECT ALL DISTURBED AREAS, UPLAND AREAS USED FOR STORAGE OF MATERIALS AND EQUIPMENT THAT ARE EXPOSED TO PRECIPITATION, VEHICLE ENTRANCE AND EXIT AREAS, AND LOCATIONS OF ANY POTENTIAL POLLUTION SOURCES. INSPECTIONS SHALL BE AT LEAST ONCE A WEEK. THE CONTRACTOR OR HIS AGENT SHALL UPDATE OR MODIFY THE STORMWATER POLLUTION PREVENTION PLAN AS NECESSARY. SOME EXCEPTIONS TO WEEKLY INSPECTIONS MAY APPLY, SUCH AS WHEN THE CONTRACTOR OR HIS AGENT REFERS TO THE NEVADA STORMWATER GENERAL PERMIT FOR CONSTRUCTION ACTIVITY NVR 100000, SECTION II.A.12.
5. THE DEVELOPER SHALL BE RESPONSIBLE TO PROVIDE AND INSTALL ALL PERMANENT SIGNS SHOWN ON THE PLANS. STREET NAME SIGNS SHALL CONFORM IN THEIR ENTIRETY TO CLARK COUNTY AREA STANDARDS. ALL OTHER SIGNS SHALL BE STANDARD SIZE UNLESS OTHERWISE SPECIFIED ON THE PLANS. ALL SIGN POSTS SHALL BE INSTALLED IN ACCORDANCE WITH CLARK COUNTY AREA STANDARDS. ALL SIGNS SHALL USE TYPE 1 SIGN SHEETING.

1. NO WORK SHALL BEGIN UNTIL THE WATER PLANS HAVE BEEN APPROVED FOR CONSTRUCTION BY THE LVVMD. FOLLOWING WATER PLAN APPROVAL, NOTICE SHALL BE GIVEN TO THE LVVMD COMMUNICATION SUPPORT CENTER (258-7171) TWO (2) WORKING DAYS PRIOR TO THE START OF CONSTRUCTION. FOR FUTURE INSPECTIONS, NOTICE MUST BE GIVEN BY 2:00 PM, THE BUSINESS DAY PRIOR TO THE REQUESTED LVMD INSPECTION. WHEN REQUESTING INSPECTIONS, PLEASE REFER TO THE PROJECT # IDENTIFIED ABOVE.
2. ALL WORK SHALL CONFORM TO LVVMD STANDARD PLATES, DRAWINGS, AND SPECIFICATIONS, AND TO THE 2010 EDITION OF THE UNIFORM DESIGN AND CONSTRUCTION STANDARDS FOR POTABLE WATER SYSTEMS (UDACS). THE LATEST EDITION OF UDACS SHALL SUPERSEDE ANY CONFLICTS CONTAINED IN THE APPROVED DRAWINGS AND/OR SPECIFICATIONS.
3. ALL WORK, EXCEPT AS MODIFIED BY THESE PLANS OR BY NOTE 2 ABOVE, SHALL BE DONE IN ACCORDANCE WITH THE MOST RECENT DRAFT OR EDITION OF THE UNIFORM SPECIFICATIONS FOR PUBLIC WORKS CONSTRUCTION OFFSITE IMPROVEMENT, CLARK COUNTY AREA.
4. A SINGLE PIPE MATERIAL SHALL BE USED THROUGHOUT THE PROJECT UNLESS OTHERWISE APPROVED BY THE LVVMD.
5. ALL SERVICE LATERALS TWO (2) INCHES IN DIAMETER AND SMALLER SHALL BE TYPE K COPPER TUBING WITH LVVMD APPROVED SERVICE SADDLES.
6. ALL WATER METER BOXES SHALL BE LOCATED OUTSIDE OF DRIVEWAY AREAS.
7. ALL VALVES SHALL BE LOCATED OUTSIDE OF DRIVEWAYS, VALLEY AND CURB GUTTERS.
8. ALL WATER AND STORM DRAIN OR SANITARY SEWER CROSSINGS SHALL CONFORM TO SECTION 2.22 OF THE 2010 EDITION OF THE UDACS
9. ALL WATER FACILITIES SHALL BE FILLED, DISINFECTED, PRESSURE TESTED, FLUSHED, FILLED, AND AN ACCEPTABLE WATER SAMPLE OBTAINED, PRIOR TO CONNECTION TO THE LVVMD DISTRIBUTION SYSTEM.
10. THE CONTRACTOR MUST OBTAIN ALL METERS TWO (2) INCHES AND SMALLER FROM LVVMD CENTRAL STORES. TELEPHONE 258-3152 OR 258-3802, TWO (2) WORKING DAYS PRIOR TO METER PICKUP.
11. ANY INTERRUPTION OF SERVICE MUST BE PERFORMED IN ACCORDANCE WITH UDACS SECTION 3.14.01, AND APPROVED BY THE LVVMD INSPECTION DIVISION PRIOR TO SHUTDOWN. PROPER WRITTEN NOTIFICATION MUST BE GIVEN TO ALL AFFECTED CUSTOMERS.
12. ALL WATER FACILITY CONSTRUCTION MATERIALS USED MUST BE LISTED ON THE LVVMD PRE-APPROVED MATERIALS AND MANUFACTURER'S LISTING FOR NEW FACILITIES, LATEST REVISION, OR SPECIALLY APPROVED ON THESE PLANS.
13. TELEPHONE "CALL BEFORE YOU DIG" AT "811" OR 1-800-227-2600.
14. THE INSTALLATION OF LAS VEGAS VALLEY WATER DISTRICT (LVVMD) MUNICIPAL WATER FACILITIES WITHIN ALL STREETS IS ASSUMED TO BE IN COMPLIANCE WITH THE UNIFORM STANDARDS, INCLUDING THE PLACEMENT OF ASPHALT PAVING STREET SURFACES. ANY REPAIR WORK DONE BY THE LVVMD TO THE MUNICIPAL WATER FACILITIES WILL INCLUDE THE PLACEMENT OF AN APPROPRIATELY SIZED ASPHALT REPAIR PATCH ON THE STREET SURFACE. ANY DECORATIVE PAVING SURFACE WITHIN THE STREET IS THE RESPONSIBILITY OF THE OWNER'S ASSOCIATION, OR THE INDIVIDUAL PROPERTY OWNERS IF NO OWNER'S ASSOCIATION IS IN EXISTENCE, OR THE AGENCY HAVING JURISDICTION DECORATIVE SURFACE MATERIALS PLACED WITHIN THE TEN FOOT EASEMENT ADJACENT A PUBLIC OF PRIVATE STREET, IF DISTURBED BY THE LVVMD. THE USE OF ANY OTHER TYPE OF OPERATION OF ITS REPAIRS WILL BE REPLACED BY LVVMD WITH AN APPROPRIATELY SIZED PLANT FINISH CONCRETE PATCH. THE LVVMD WILL NOT RESTORE, AND WILL NOT BE RESPONSIBLE FOR THE RESTORATION OF ANY DECORATIVE PAVING SURFACE WITH THE STREET. THE LVVMD WILL NOT ATTEMPT TO MATCH COLOR OR FINISH OF ANY ADJACENT MATERIALS.
15. NO LEAD COMPLIANCE NOTE:
TO COMPLY WITH THE FEDERAL SAFE DRINKING WATER ACT, ALL WATER WORKS BRASS PRODUCTS PROPOSED TO BE RELOCATED, OR INSTALLED AS NEW MUST BE INSTALLED WITH THE LEAD FREE APPROVED PRODUCT. THE OLD LEADED PRODUCT MAY NOT BE REUSED.

LEGEND

TEL 5-4"	EXISTING TELEPHONE CABLE	STREET CENTERLINE
12" SS	EXISTING SANITARY SEWER LINE	EASEMENT LINE
12" W	EXISTING WATER LINE	AEP
18" SD	EXISTING STORM DRAIN LINE	PROPOSED SIGN
ELE UG 1-4"	EXISTING UNDERGROUND ELECTRICAL LINE	CONCRETE SURFACE
OHP	EXISTING OVERHEAD POWER LINE	PLANTMIX BITUMINOUS SURFACE
OHP/TEL	EXISTING OVERHEAD POWER AND TELEPHONE LINE	FLOWLINE
4" PE GAS	EXISTING GAS LINE	SAWCUT LINE
CATV	EXISTING CABLE TELEVISION LINE	CONTOUR LINE
	EXISTING CURB & GUTTER	ELEVATION
	EXISTING RIGHT-OF-WAY LINE	FUTURE ELEVATION
	EXISTING PROPERTY LINE	STORM DRAIN MANHOLE
X-X-X	EXISTING CHAIN-LINK FENCE	SANITARY SEWER MANHOLE
SL	EXISTING STREET LIGHT CONDUIT	100 WATT STREET LIGHT
	EXISTING MANHOLE OR VAULT	250 WATT STREET LIGHT
	EXISTING VALVE (GAS OR WATER)	FAST ITS CONDUIT
	EXISTING FIRE HYDRANT	FAST P30 PULLBOX
	EXISTING POWER OR TELEPHONE POLE	FAST TYPE 200 SPLICE VAULT
	EXISTING PADMOUNTED SERVICE PEDESTAL	
	EXISTING NV ENERGY TRANSFORMER	
	EXISTING SWING GATE	
	EXISTING STREET LIGHT	
	EXISTING ON-SITE LIGHT	

ABBREVIATIONS

ABUT	ABUTMENT	GND	GROUND	R/W	RIGHT-OF-WAY
AC	ALUMINUM CAP/ASPHALTIC CONCRETE	H	HEIGHT	RT	RIGHT
AEP	AUTHORIZATION TO ENTER PROPERTY	HGL	HYDRAULIC GRADE LINE	S	SOUTH
AP	ANGLE POINT	HORIZ	HORIZONTAL	SCH	SCHEDULE
APN	ASSESSORS PARCEL NUMBER	HWY	HIGHWAY	SD	STORM DRAIN
AVE	AVENUE	INV	INVERT	SDMH	STORM DRAIN MANHOLE
BC	BEGIN CURVE/BRASS CAP/BACK OF CURB	ITS	INTELLIGENT TRANSPORTATION SYSTEM	SECT	SECTION
BCR	BEGIN CURB RETURN	JT	JOINT	SF	SQUARE FOOT/FEET
BLVD	BOULEVARD	LF	LINEAR (LINEAL) FEET	SHLDR	SHOULDER
BM	BENCHMARK	LIP	LIP OF GUTTER	SHT	SHEET
BOT	BOTTOM	LT	LEFT	SIM	SIMILAR
BRG	BEARING	LUM	LUMINAIRE	SP	SERVICE POINT
BSW	BACK OF SIDEWALK	LWWD	LAS VEGAS VALLEY WATER DISTRICT	SPA	SPACING
BVCE	BEGIN VERTICAL CURVE ELEVATION	MAX	MAXIMUM	SQ	SQUARE
BVCS	BEGIN VERTICAL CURVE STATION	MH	MANHOLE	SS	SANITARY SEWER
CATV	UNDERGROUND CABLE TV	MIN	MINIMUM	SSMH	SANITARY SEWER MANHOLE
CG	CURB AND GUTTER	MLCP	MULTI-LAYERED COMPOSITE PIPE	STA	STATION
CCSD	DESIGN AND CONSTRUCTION STANDARDS FOR WASTEWATER COLLECTION SYSTEMS	MOD	MODIFY/MODIFIED	STD	STANDARD
		MON	MONUMENT	STL	STEEL
		MPH	MILES PER HOUR	STL	STEEL
		N	NORTH	SL	STREET LIGHT
CKT	CLEAR/CLEARANCE	NDOT	NEVADA DEPARTMENT OF TRANSPORTATION	STRUCT	STRUCTURE
CLM	CITY OF LAS VEGAS BENCHMARK	NO	NOT TO SCALE	SW	SIDEWALK
CLV	CITY OF LAS VEGAS	NVE	NV ENERGY	SWBORS	SOUTHERN NEVADA BUILDING OFFICIALS
CMU	CONCRETE MASONRY UNIT	NTS	NOT TO SCALE		REGIONAL STANDARDS
CONC	CONCRETE	OC	ON CENTER		SOUTHWEST GAS
C/L	CENTERLINE	OHP	OVERHEAD POWER LINE	T	TELEPHONE/TOP
COB	CENTER OF BOLLARD	PAT	PATENT	TAN	TANGENT
COL	COLUMN	PB	PULL BOX	TC	TOP OF CURB
CONST	CONSTRUCT/CONSTRUCTION	PB	PLANTMIX BITUMINOUS SURFACE	TEMP	TEMPORARY
COORD	COORDINATE	PC	POINT OF CURVE, PHOTO CELL	TF	TOP OF FOOTING
COR	CORNER	PCC	POINT OF COMPOUND CURVE	TG	TOP OF GRADE
CY	CUBIC YARD(S)	DELTA	PONDING DEPTH	TMH	TOP OF MANHOLE
		PE	PROJECT ENGINEER/POLYETHYLENE	TRANS	TRANSITION STRUCTURE
DB	DIRECT BURY	PED	PEDESTRIAN	THW	TOP OF HEADWALL
DBL	DOUBLE	PG	PROFILE GRADE (FO ON CONTROL LINE)	TRW	TOP OF RETAINING WALL
DIA	DROP INLET	PL	PROFILE GRADE LINE	TW	TOP OF WALL
DIST	DISTANCE	PH	POT HOLE	TS	TRAFFIC SIGNAL
DR	DRIVE	PI	POINT OF INTERSECTION	TYP	TYPICAL
DW	DRIVEWAY	PKWY	PARKWAY	UDACS	UNIFORM DESIGN AND CONSTRUCTION STANDARDS
DWG	DRAWING	PL	PROPERTY LINE		FOR WATER DISTRIBUTION SYSTEMS
ECR	END CURB RETURN	PMF	PAVEMENT MARKING FILM	USDCCA	UNIFORM STD. DRAWINGS FOR PUBLIC WORKS
E	EAST	POB	POINT OF BEGINNING		CONSTRUCTION OFF-SITE IMPROVEMENTS
EA	EACH	POC	POINT ON CURVE		CLARK COUNTY AREA, NEVADA
ESMT	EASEMENT	POE	POINT OF ENDING	UT	UNDERGROUND TELEPHONE
ECR	END CURB RETURN	POT	POINT ON TANGENT	VAR	VARIABLE/VARIES
ELEC	ELECTRICAL	PP	POWER POLE	VC	VERTICAL CURVE
ELEV/EL	ELEVATION	PPCB	PORTABLE PRECAST CONCRETE BARRIER RAIL	VERT	VERTICAL
EP/EOP	EDGE OF PAVEMENT	PPM	POLYUREA PAVEMENT MARKINGS	VG	VALLEY GUTTER
EQ	EQUAL	PR	PROPOSED	W	WEST
EST	ESTIMATED	PROP	POINT OF REVERSE CURVE	WY	WAY
EVC	END VERTICAL CURVE	PRVC	POINT REVERSE VERTICAL CURVE	WT	WEIGHT
EX/EXIST	EXISTING	PSI	POUNDS PER SQUARE INCH	XING	CROSSING
EXP	EXPANSION JOINT	PT	POINT OF TANGENCY		
EW	EACH WAY	PV	POINT OF VERTICAL INTERSECTION		
FC	FACE OF CURB	PVT	PAVEMENT		
FG	FINISH GRADE	R	RADIUS		
FH	FIRE HYDRANT	RCB	REINFORCED CONCRETE BOX		
FL	FLOW LINE	RCP	REINFORCED CONCRETE PIPE		
FO	FIBER OPTIC	RD	ROAD		
FS	FINISH SURFACE	RDWY	ROADWAY		
FT	FOOT/FEET	REC	RECTANGULAR		
FTG	FOOTING	REIN	REINFORCED		
FW	FACE OF WALL	REQD	REQUIRED		
FYA	FLASHING YELLOW ARROW	RND	ROUND		
G	GAS	RIP	RADIUS POINT		
GAUGE	GAUGE	RPM	RAISED PAVEMENT MARKERS		
GB	GRADE BREAK				

ALIGNMENT ABBREVIATIONS

"ECD"	EGAN CREST DRIVE (SKYE CANYON PARK DRIVE TO EAGLE CANYON DRIVE)
"IMR"	IRON MOUNTAIN ROAD (SKYE VILLAGE ROAD TO SHAUMBER ROAD)
"SCP"	SKYE CANYON PARK DRIVE (SKYE VILLAGE ROAD TO SHAUMBER ROAD)
"SR"	SHAUMBER ROAD (SKYE CANYON PARK DRIVE TO IRON MOUNTAIN ROAD)
"SVR"	SKYE VILLAGE ROAD


QUANTITIES

		PRIVATE	PUBLIC
DRAINAGE			
DESCRIPTION			
1. DROP INLET 10' TYPE CM2	EA	-	2
2. DROP INLET 17.5' TYPE CM2	EA	-	1
3. DROP INLET 20' TYPE CM2	EA	-	-
4. 48" TYPE II MANHOLE	EA	-	1
5. 60" TYPE III MANHOLE	EA	-	1
6. 60" TYPE III MANHOLE	EA	-	-
7. TYPE 4 MANHOLE	EA	-	3
8. 18" RCP	LF	-	977
9. 24" RCP	LF	-	168
10. 30" RCP	LF	-	-
11. 36" RCP	LF	-	65
12. 36" PVC	LF	-	58
13. 54" RCP	LF	-	330
14. 60" RCP	LF	-	155
15. 72" RCP	LF	-	27
16. 4'x8" RCB	LF	-	-
17. PRECAST 6'x6" RCB	LF	-	-
18. PRECAST 8'x5' RCB	LF	-	-
19. PRECAST 8'x7' RCA	LF	-	-
20. PRECAST 10'x9' RCA	LF	-	-
21. STRUCTURAL HEADWALL	EA	-	-
22. NDOT TYPE II HEADWALL	EA	-	-
23. 18" END SECTION	EA	-	-
24. 24" END SECTION	EA	-	1
25. 36" END SECTION	EA	-	-
26. 54" END SECTION	EA	-	4
27. RIPRAP	CY	-	-
SEWER SYSTEM			
1. 10" SDR35 PVC SEWER PIPE	LF	-	2,463
2. 8" SDR35 PVC SEWER PIPE	LF	-	395
3. STANDARD 48" SEWER MANHOLE	EA	-	12
4. 8" SEWER PIPE CAP	EA	-	8
5.			
WATER SYSTEM			
1. FIRE HYDRANT ASSEMBLY W/6" GATE VALVE PER UDACS PLATE NO. 40	EA	-	6
2. 12" C-900 PVC WATER PIPE (CLASS 150)	LF	-	3,285
3. 12" DIP WATER PIPE	LF	-	314
4. 6" C-900 PVC WATER PIPE (CLASS 150)	LF	-	273
5. 8" C-900 PVC WATER PIPE (CLASS 150)	LF	-	333
6. 12" GATE VALVE WITH VALVE BOX PER UDACS PLATE NO. 30 & 39	EA	-	8
7. 8" GATE VALVE WITH VALVE BOX PER UDACS PLATE NO. 30 & 39	EA	-	5
8. 6" GATE VALVE WITH VALVE BOX PER UDACS PLATE NO. 30 & 39	EA	-	2
9. 12" x 12" TEE PER UDACS PLATE NO. 31	EA	-	2
10. 12" x 8" TEE PER UDACS PLATE NO. 31	EA	-	7
11. 12" x 6" TEE PER UDACS PLATE NO. 31	EA	-	6
12. 12" 11.25 DEGREE BEND PER UDACS PLATE NO. 31	EA	-	2
13. 12" 45 DEGREE BEND PER UDACS PLATE NO. 31	EA	-	4
14. 12" 45 DEGREE VERTICAL BEND PER UDACS PLATE NO. 31	EA	-	11
15. 1 DEGREE BEND PER UDACS PLATE NO. 31	EA	-	6
16. 1 DEGREE VERTICAL BEND PER UDACS PLATE NO. 31	EA	-	5
17. 12" CAP AND 2" BLOW-OFF ASSEMBLY W/CAP PER UDACS PLATE NO. 36	EA	-	4
18. 8" CAP AND 2" BLOW-OFF ASSEMBLY W/CAP PER UDACS PLATE NO. 36	EA	-	7
STREET IMPROVEMENTS			
1. 2" A.C. PAVEMENT W/ 4" TYPE II OVER 4" TYPE I AGGREGATE BASE	SY	-	-
2. STANDARD 18" TYPE "L" ISLAND CURB & GUTTER W/6" TYPE I AGGREGATE BASE	LF	-	-
3. STANDARD 8" TYPE "A" ISLAND CURB W/6" TYPE I AGGREGATE BASE	LF	-	-
4. STANDARD 30" TYPE "ROLL" CURB & GUTTER W/6" TYPE I AGGREGATE BASE	LF	-	-
5. 4' WIDE CONCRETE SIDEWALK W/4" TYPE II AGGREGATE BASE	SF	-	-
6. COMMON ELEMENT LANDSCAPING	SF	-	-
7. 2" ALUMINUM CAP STAMPED MONUMENT PER CCAUSD DWG 242	EA	-	-
8. SIDEWALK RAMPS PER CCAUSD NO. 235	EA	-	-
TRAFFIC SIGNALS			
1. 30" STOP SIGN WITH POST (R1-1)	EA	-	-
2. 9" STREET NAME SIGN (D-3, BROWN W/ WHITE LETTERS)(6 POLES x 2 PER POLE=12)	EA	-	-
3. BLUE COLORED REFLECTIVE RAISED PAVEMENT MARKER	EA	-	-
4. CROSSWALK MARKINGS	LF	-	-
5.			
6.			
7.			
DRY UTILITIES			
1. 100W H.P.S. LUMINAIRE STREET LIGHT W/DECORATIVE POLE	EA	-	-
2. 1-1/4" PVC STREET LIGHT CONDUIT WITH (2) #4 AND (1) #8 CONDUCTORS	LF	-	-
3. NO. 3-1/2 PULL BOX W/METAL COVER	EA	-	-
4. 150 AMP SERVICE PEDESTAL (RR)	EA	-	-
5. 200 AMP SERVICE PEDESTAL (STL)	EA	-	-
6.			



DATE: 9/8/18
DRAFTER: HF
DESIGNER: HF
CHECKED: DY
PROJECT NO.
OLY1609-000




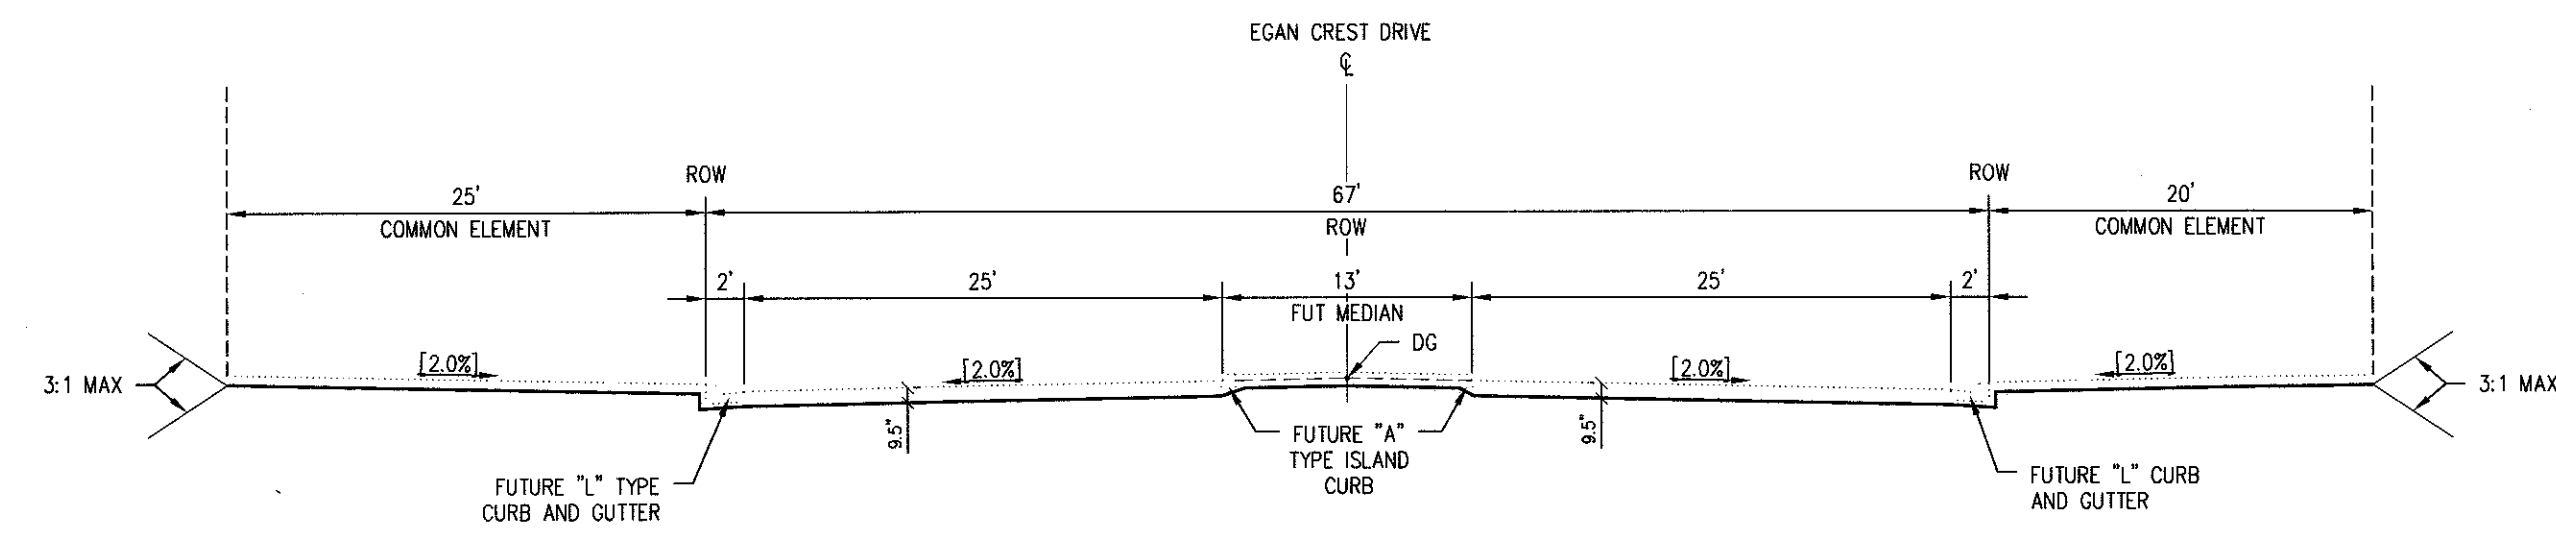

NOTE:
FINAL PAVEMENT SURFACE SHALL BE 1/2" ABOVE LIP OF GUTTER.
PAVEMENT SHALL BE FLUSH WITH LIP OF GUTTER AT SIDEWALK RAMPS.

EGAN CREST DR (EAGLE CANYON TO SKYE CANYON PARK)


NOT TO SCALE

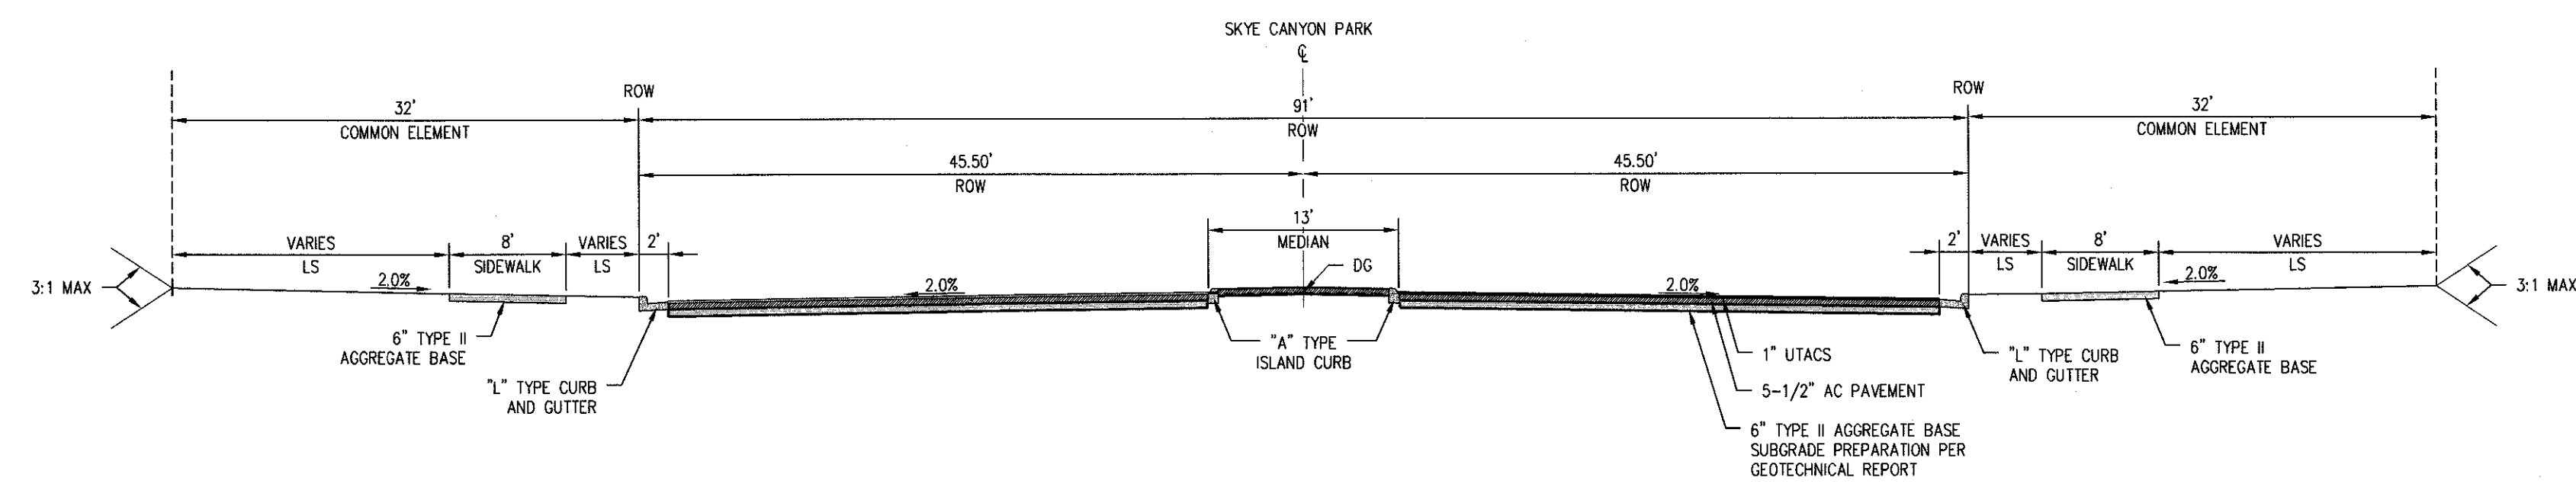


NOTE:
FINAL PAVEMENT SURFACE SHALL BE 1/2" ABOVE LIP OF GUTTER.
PAVEMENT SHALL BE FLUSH WITH LIP OF GUTTER AT SIDEWALK RAMPS.

SKYE CANYON PARK (SKYE VILLAGE TO EGAN CREST)

NOT TO SCALE

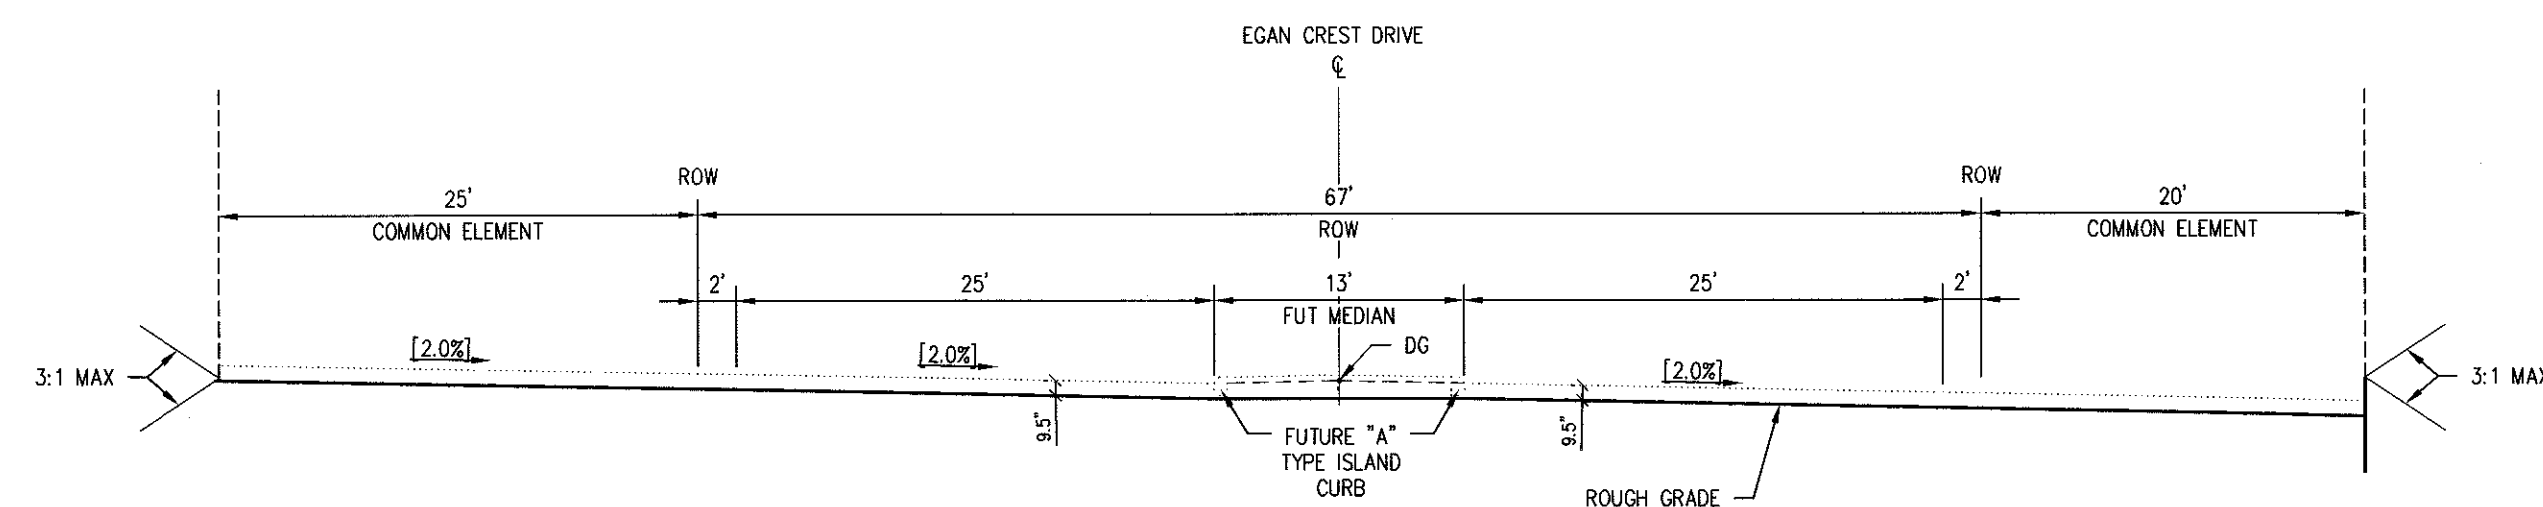



EGAN CREST DR (EAGLE CANYON TO SKYE CANYON PARK)
NOT TO SCALE

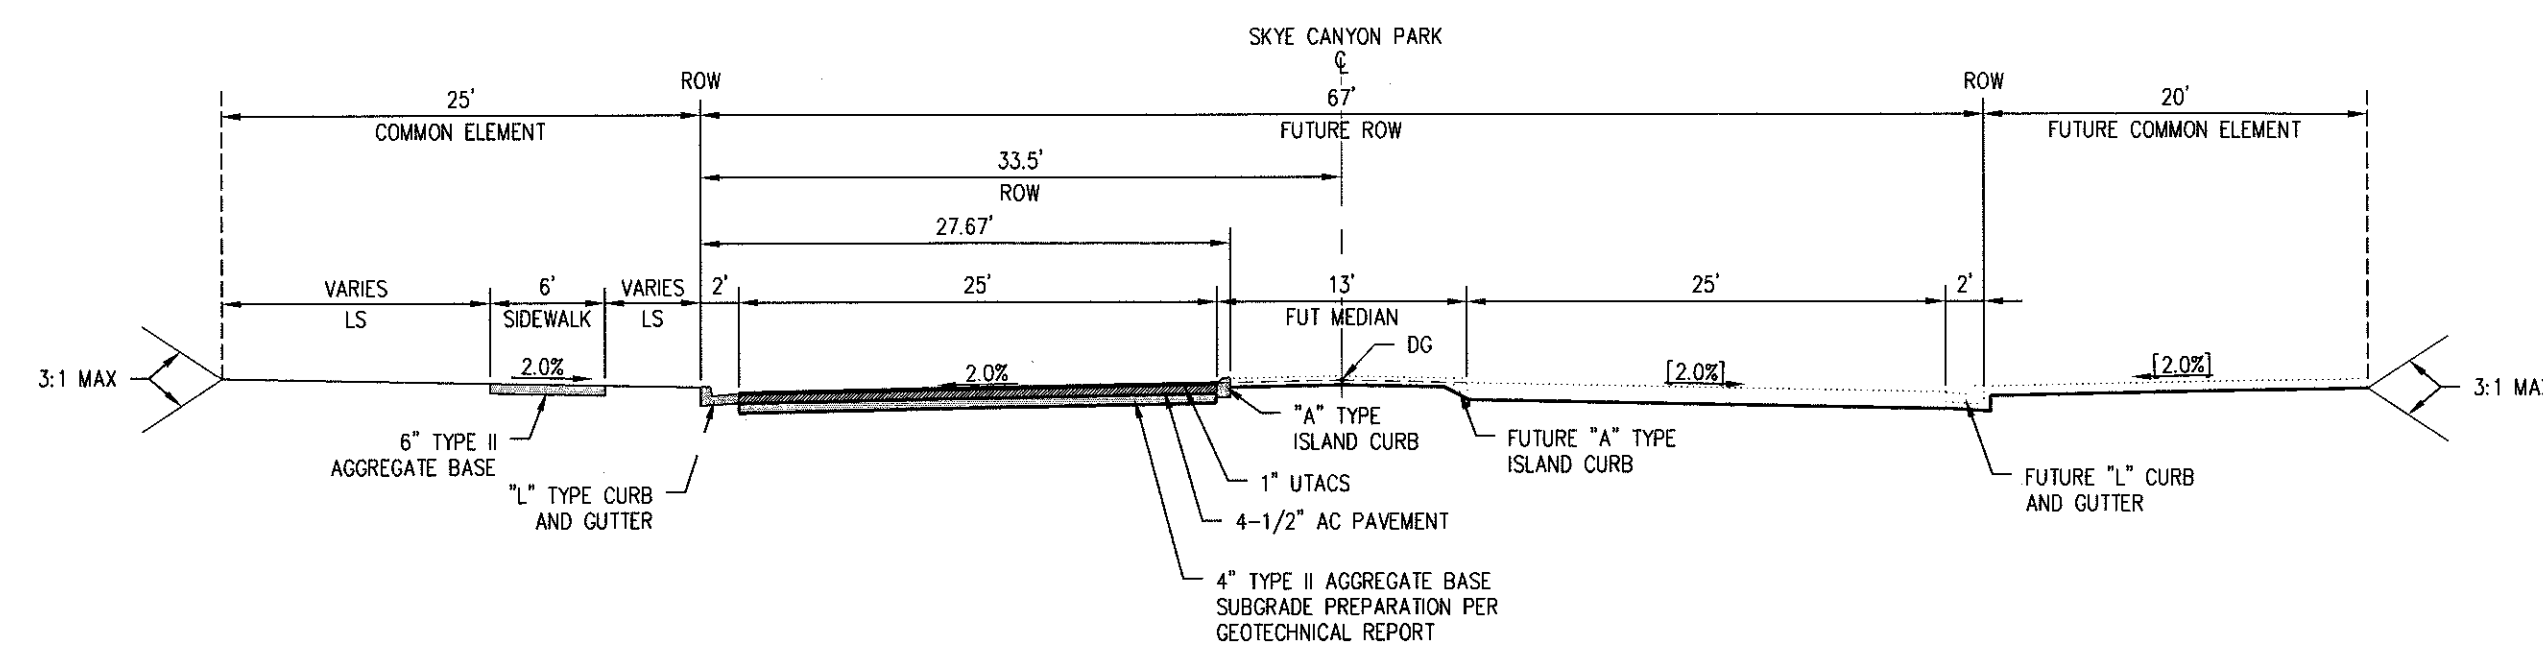

NOTE:
FINAL PAVEMENT SURFACE SHALL BE 1/2" ABOVE LIP OF GUTTER.
PAVEMENT SHALL BE FLUSH WITH LIP OF GUTTER AT SIDEWALK RAMPS

SKYE CANYON PARK (SHAUMBER TO EGAN CREST)

NOT TO SCALE

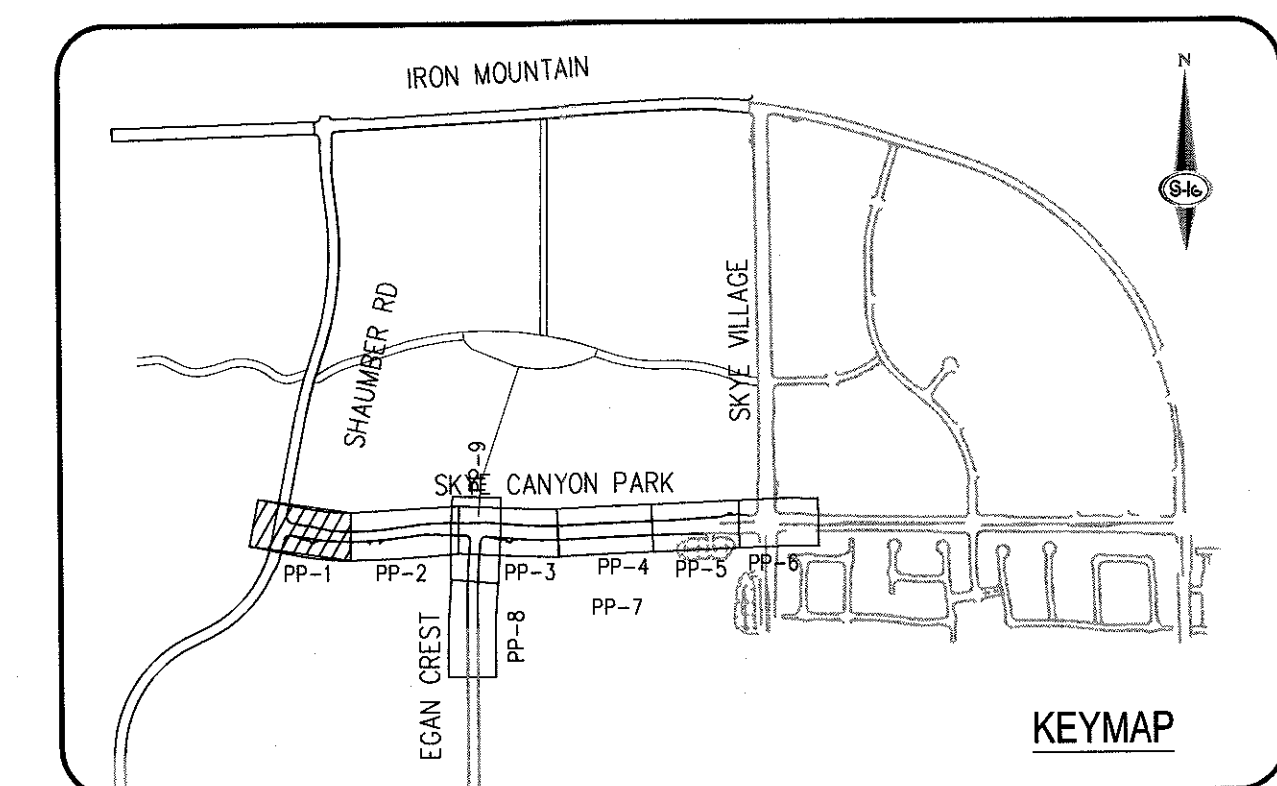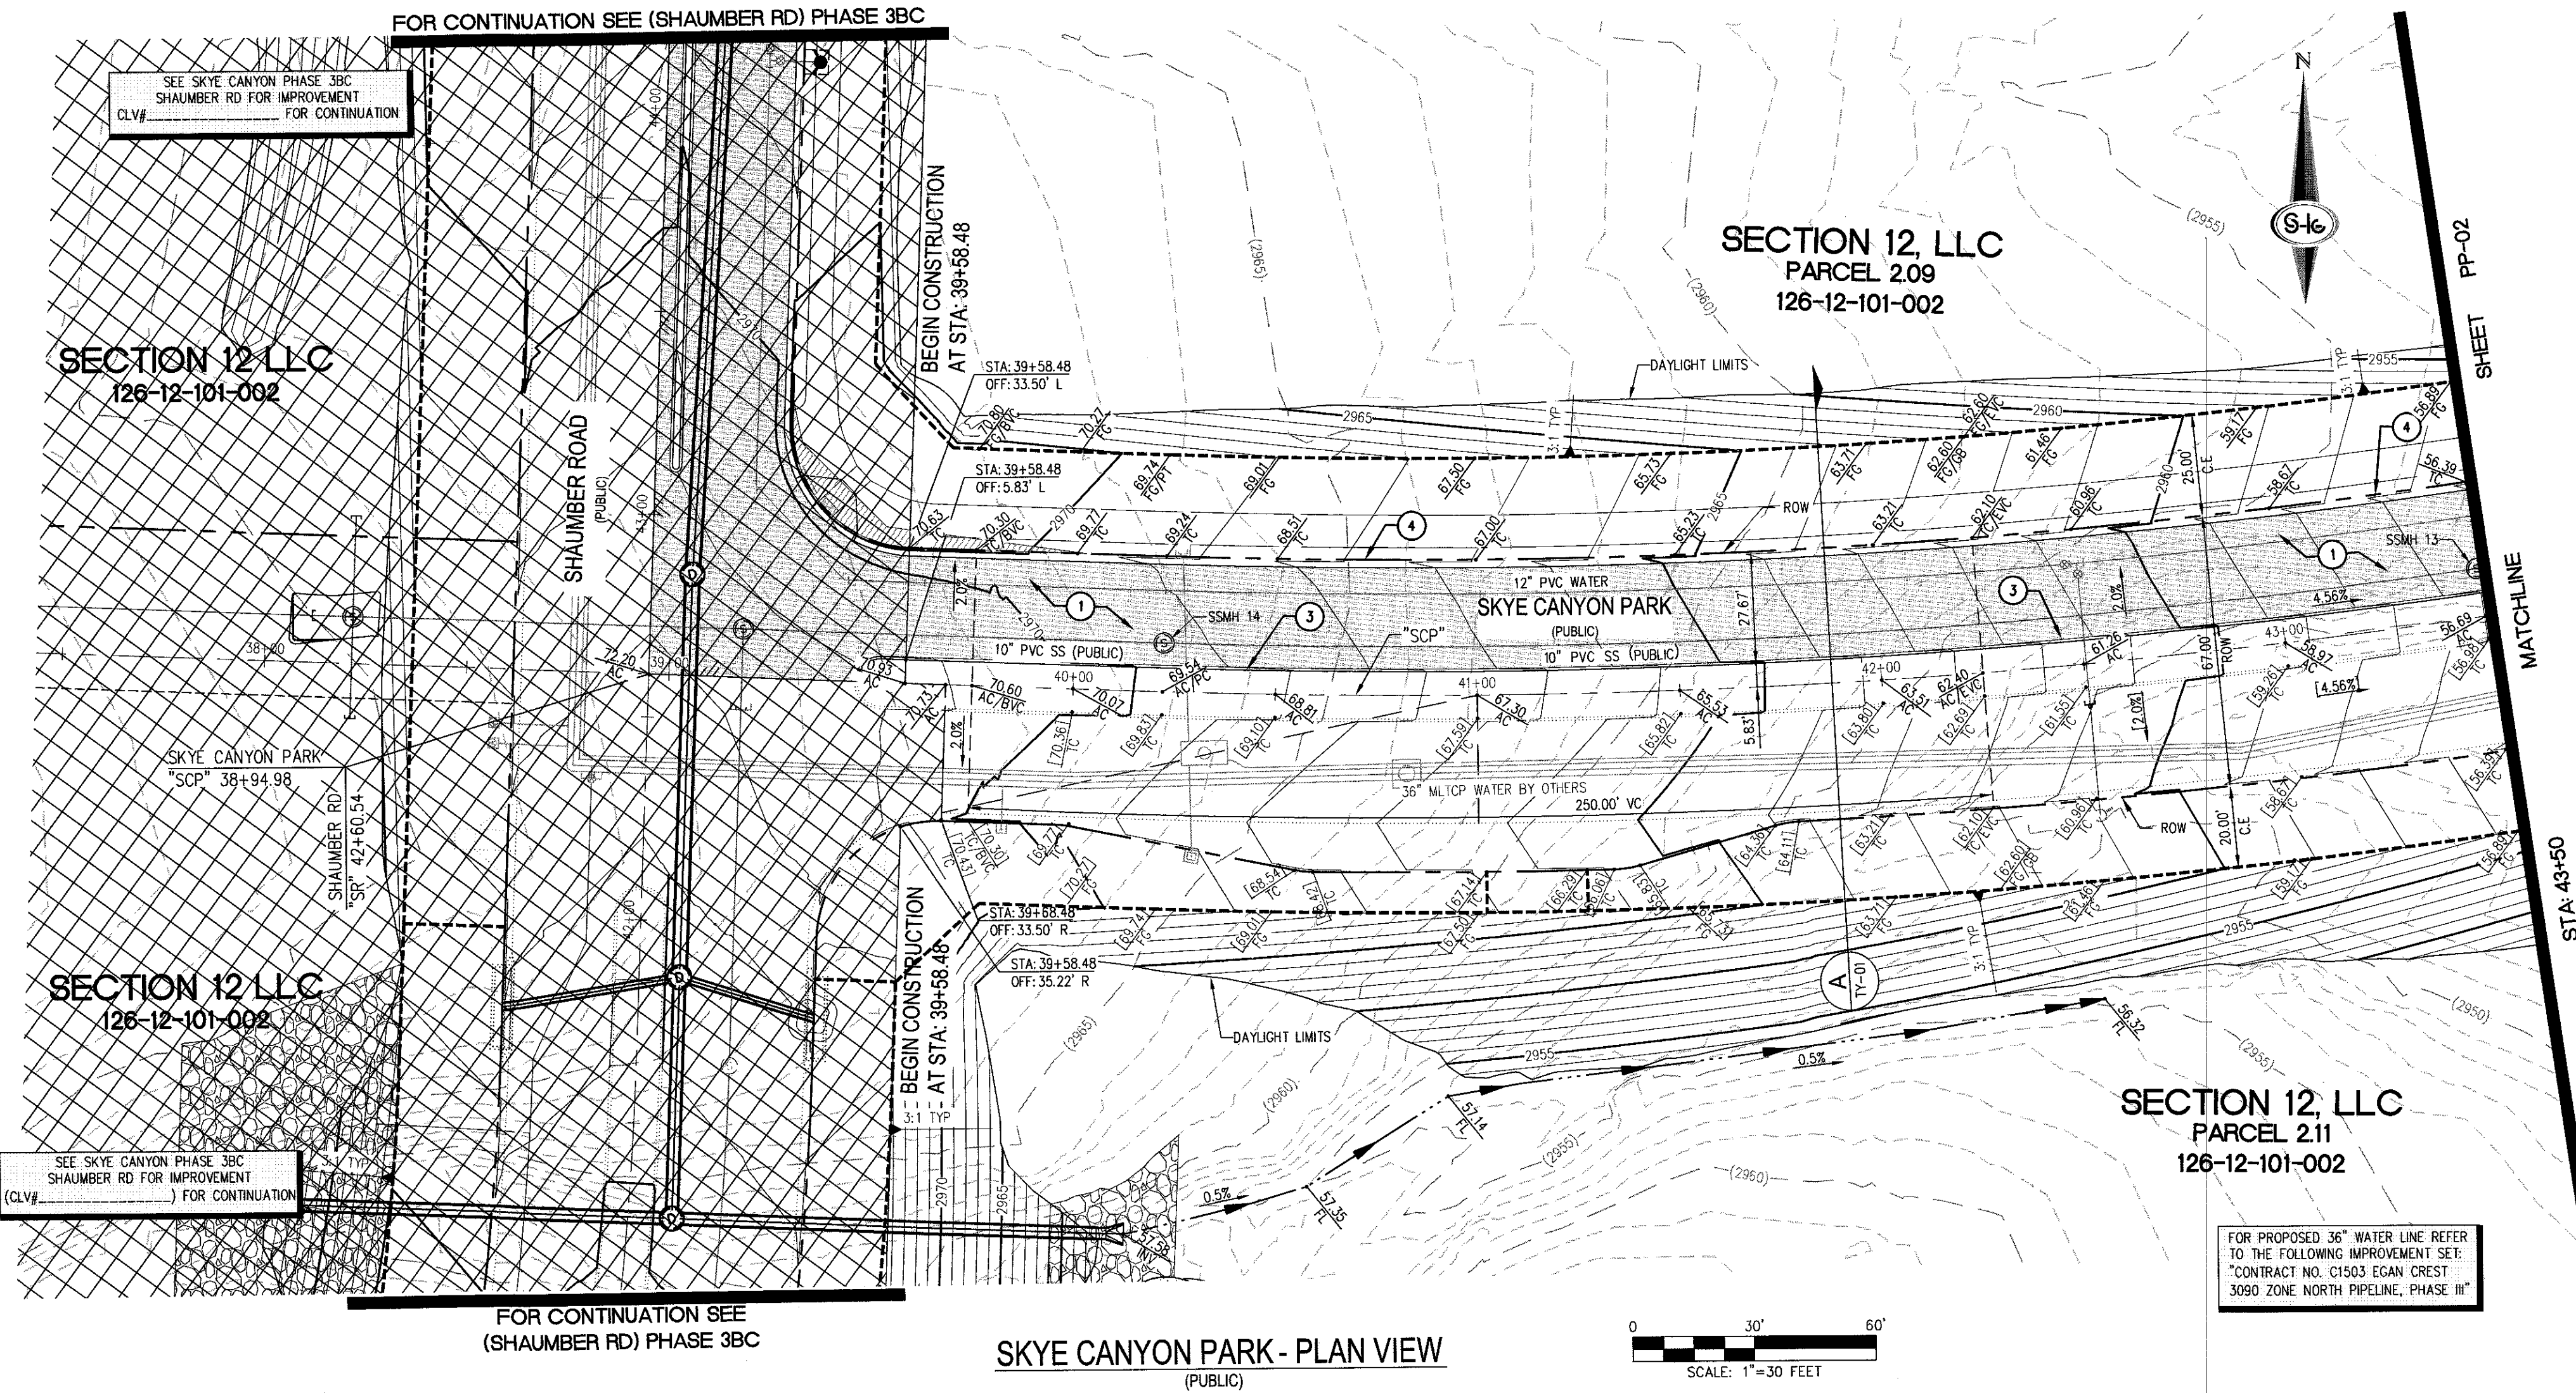

- CONSTRUCTION NOTES**
1. CONSTRUCT 1" UTACS OVER 4.5" PBS OVER 4" TYPE II AGGREGATE BASE (SEE TY SHEETS)
 2. CONSTRUCT 1" UTACS OVER 5.5" PBS OVER 6" TYPE II AGGREGATE BASE (SEE TY SHEETS)
 3. CONSTRUCT "A" TYPE ISLAND CURB (USDCCA STD. DWG. NO. 219)
 4. CONSTRUCT "L" TYPE CURB AND GUTTER (USDCCA STD. DWG. NO. 216)
 5. CONSTRUCT SIDEWALK RAMP (CASE II) WITH TACTILE WARNING PANEL (USDCCA STD. DWG. NO. 235)
 6. CONSTRUCT BUS TURN-OUT (USDCCA STD. DWG. NO. 234.1)
 7. CONSTRUCT CONCRETE SIDEWALK (USDCCA STD. DWG. 234)
 8. PROTECT IN PLACE (VERIFY LOCATION AND ELEVATION OF EX. IMPROVEMENT)

- STORM DRAIN NOTES**
1. CONSTRUCT 48" TYPE II-SD MANHOLE (USDCCA STD. DWG. NO. 405.2)
 2. CONSTRUCT 60" RCP (USDCCA STD. DWG. NO. 406.1)
 3. INSTALL 18" RCP (USDCCA STD. DWG. NO. 503.2)
 4. INSTALL 24" RCP (USDCCA STD. DWG. NO. 503.2)
 5. INSTALL 30" RCP (USDCCA STD. DWG. NO. 503.2)
 6. INSTALL 36" RCP (USDCCA STD. DWG. NO. 503.2)
 7. INSTALL 42" RCP (USDCCA STD. DWG. NO. 503.2)
 8. INSTALL 54" RCP (USDCCA STD. DWG. NO. 503.2)
 9. INSTALL 60" RCP (USDCCA STD. DWG. NO. 503.2)
 10. INSTALL 72" RCP (USDCCA STD. DWG. NO. 503.2)
 11. INSTALL 30" RCP END SECTION (NDOT STD. PLAN R-2.3.1)
 12. INSTALL 36" RCP END SECTION (NDOT STD. PLAN R-2.3.1)
 13. INSTALL 42" RCP END SECTION (NDOT STD. PLAN R-2.3.1)
 14. INSTALL 72" RCP END SECTION (NDOT STD. PLAN R-2.3.1)
 15. CONSTRUCT TYPE "CM2" DROP INLET, SIZE PER PLAN (USDCCA STD. DWG. NO. 412.1 & 421)
 16. STRUCTURAL MANHOLE
 17. CONSTRUCT CONCRETE COLLAR (SEE DETAIL 3/DTL-01)
 18. CONSTRUCT INTERIOR BRICK AND MORTAR PLUG SEE DETAIL 2/DTL-01
 19. INSTALL 24" RCP END SECTION (NDOT STD. PLAN R-2.3.1)
 20. INSTALL 54" RCP END SECTION (NDOT STD. PLAN R-2.3.1)
 21. INSTALL 66" RCP END SECTION (NDOT STD. PLAN R-2.3.1) W/1" SACRIFICIAL CONCRETE PER STRUCTURAL DWGS

- NOTES**
1. ALL RCP SHALL BE CLASS III UNLESS OTHERWISE SHOWN.
 2. ALL PIPE LENGTHS ARE MEASURED ALONG PIPE CENTERLINE TO CENTER OF MANHOLE OR INSIDE EDGE OF DI OR RCP/RCA.
 3. ALL DROP INLETS SHALL INCLUDE STORM WATER MANAGEMENT STAMP AND DETAIL PER USDCCA STD. DWG. NO. 421.
 4. SEE STRUCTURAL PLANS FOR ADDITIONAL STRUCTURAL DETAILS AND CONNECTIONS.
 5. ALL PIPES ARE PUBLICLY MAINTAINED.
 6. ADD SPECIAL INSPECTION REQUIRED FOR PIPE SEGMENTS WITH SACRIFICIAL CONCRETE.
 7. DIMENSIONS ARE TO BE BACK OF CURB, FACE OF CURB, OR FACE OF MEDIAN UNLESS OTHERWISE NOTED.
 8. SEE TY-SHEETS FOR TYPICAL SECTIONS.
 9. SEE UT-SHEETS FOR WATER AND SEWER PLAN AND PROFILES.

DROP INLET NOTE

WHERE 10 FEET PARALLEL SEPARATION IS NOT PRACTICABLE, CAST-IN-PLACE MONOLITHIC POUR WITH WATERSTOP BETWEEN SLAB AND WALLS. BASE, WALLS AND TOP TO BE CONSTRUCTED WITH WATERSTOPS, CENTER BULB, OR FLAT STRIP (VINYLEX, GREENSTREAK PLASTIC PRODUCTS OR APPROVED EQUAL).

LEGEND

X STORM DRAIN LATERAL # (SEE LAT SHEETS)

I CERTIFY THAT THIS GRADING PLAN IS IN CONFORMANCE WITH THE APPROVED TECHNICAL DRAINAGE STUDY DS-4931 ON FILE AT THE CITY OF LAS VEGAS FOR THE SUBJECT PROJECT

DERICK D. JYORO, P.E. 16396 DATE: 9/10/18

FLOOD ZONE

THE PROJECT SITE IS LOCATED WITHIN A FEMA DESIGNATED ZONE "X" (OUTSIDE THE 500-YEAR FLOOD PLAIN) ON THE FLOOD INSURANCE RATE MAP (FIRM) PANEL: 32003C1750E, DATED SEPTEMBER 27, 2002

NOTE:

PROPERTY OWNER IS RESPONSIBLE TO MAINTAIN THE BEST MANAGEMENT PRACTICES, SUCH AS BUT NOT LIMITED TO, THE REMOVAL OF ACCUMULATED SEDIMENT AND DEBRIS AND CARE OF VEGETATION.

APPROVED FOR CONSTRUCTION

LVWMD ENGINEERING SERVICES MANAGER DATE

PROJECT NO. 126408



SLATER HANIFAN GROUP
a Westwood team
5740 S. ARVILLE STREET #216, LAS VEGAS, NV 89118
PHONE (702) 284-5300 FAX (702) 284-5399

S-16

NINETY-FIVE MANAGEMENT LLC

SKYE CANYON PHASE 3BC
SKYE CANYON PARK
CONSTRUCTION PLAN - "SCP" 37+50 TO "SCP" 43+50

DATE: 9/8/18



DRAFTER: HF

DESIGNER: HF

CHECKED: DY

PROJECT NO. **OLY1609-000**

PP-01
SHEET 5 OF 32

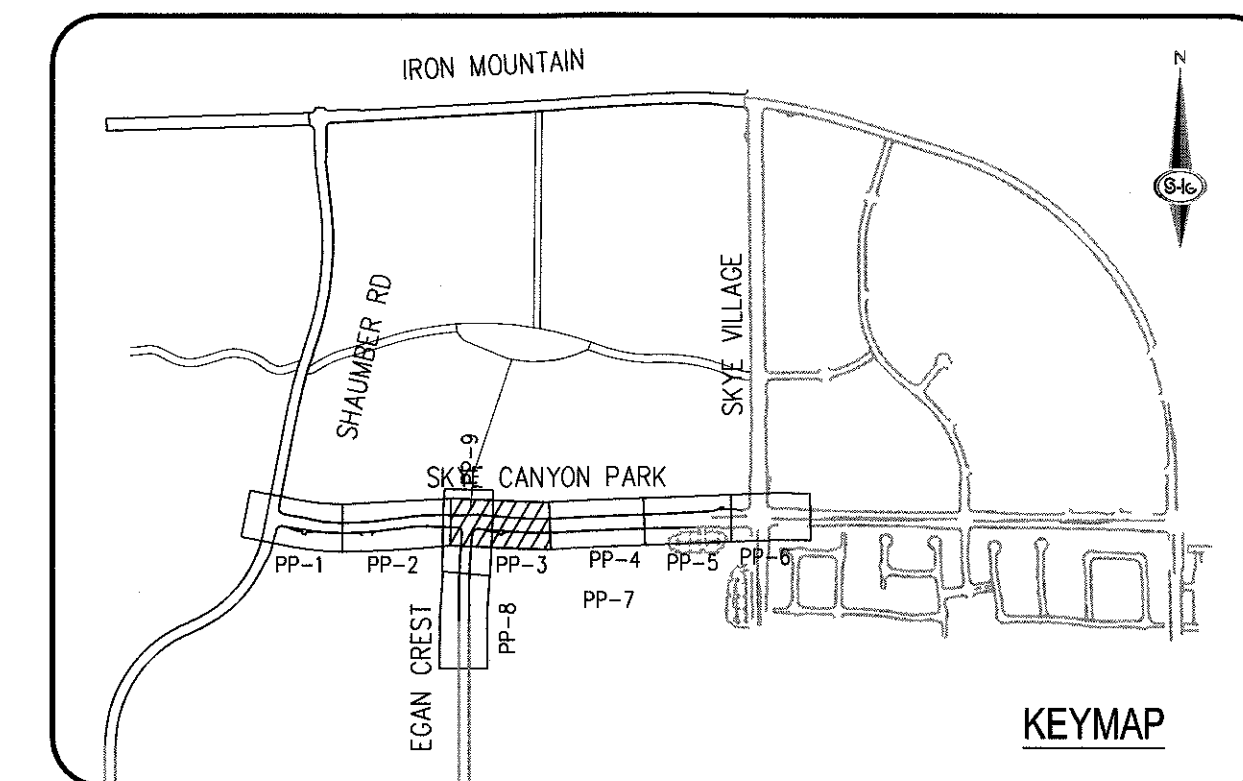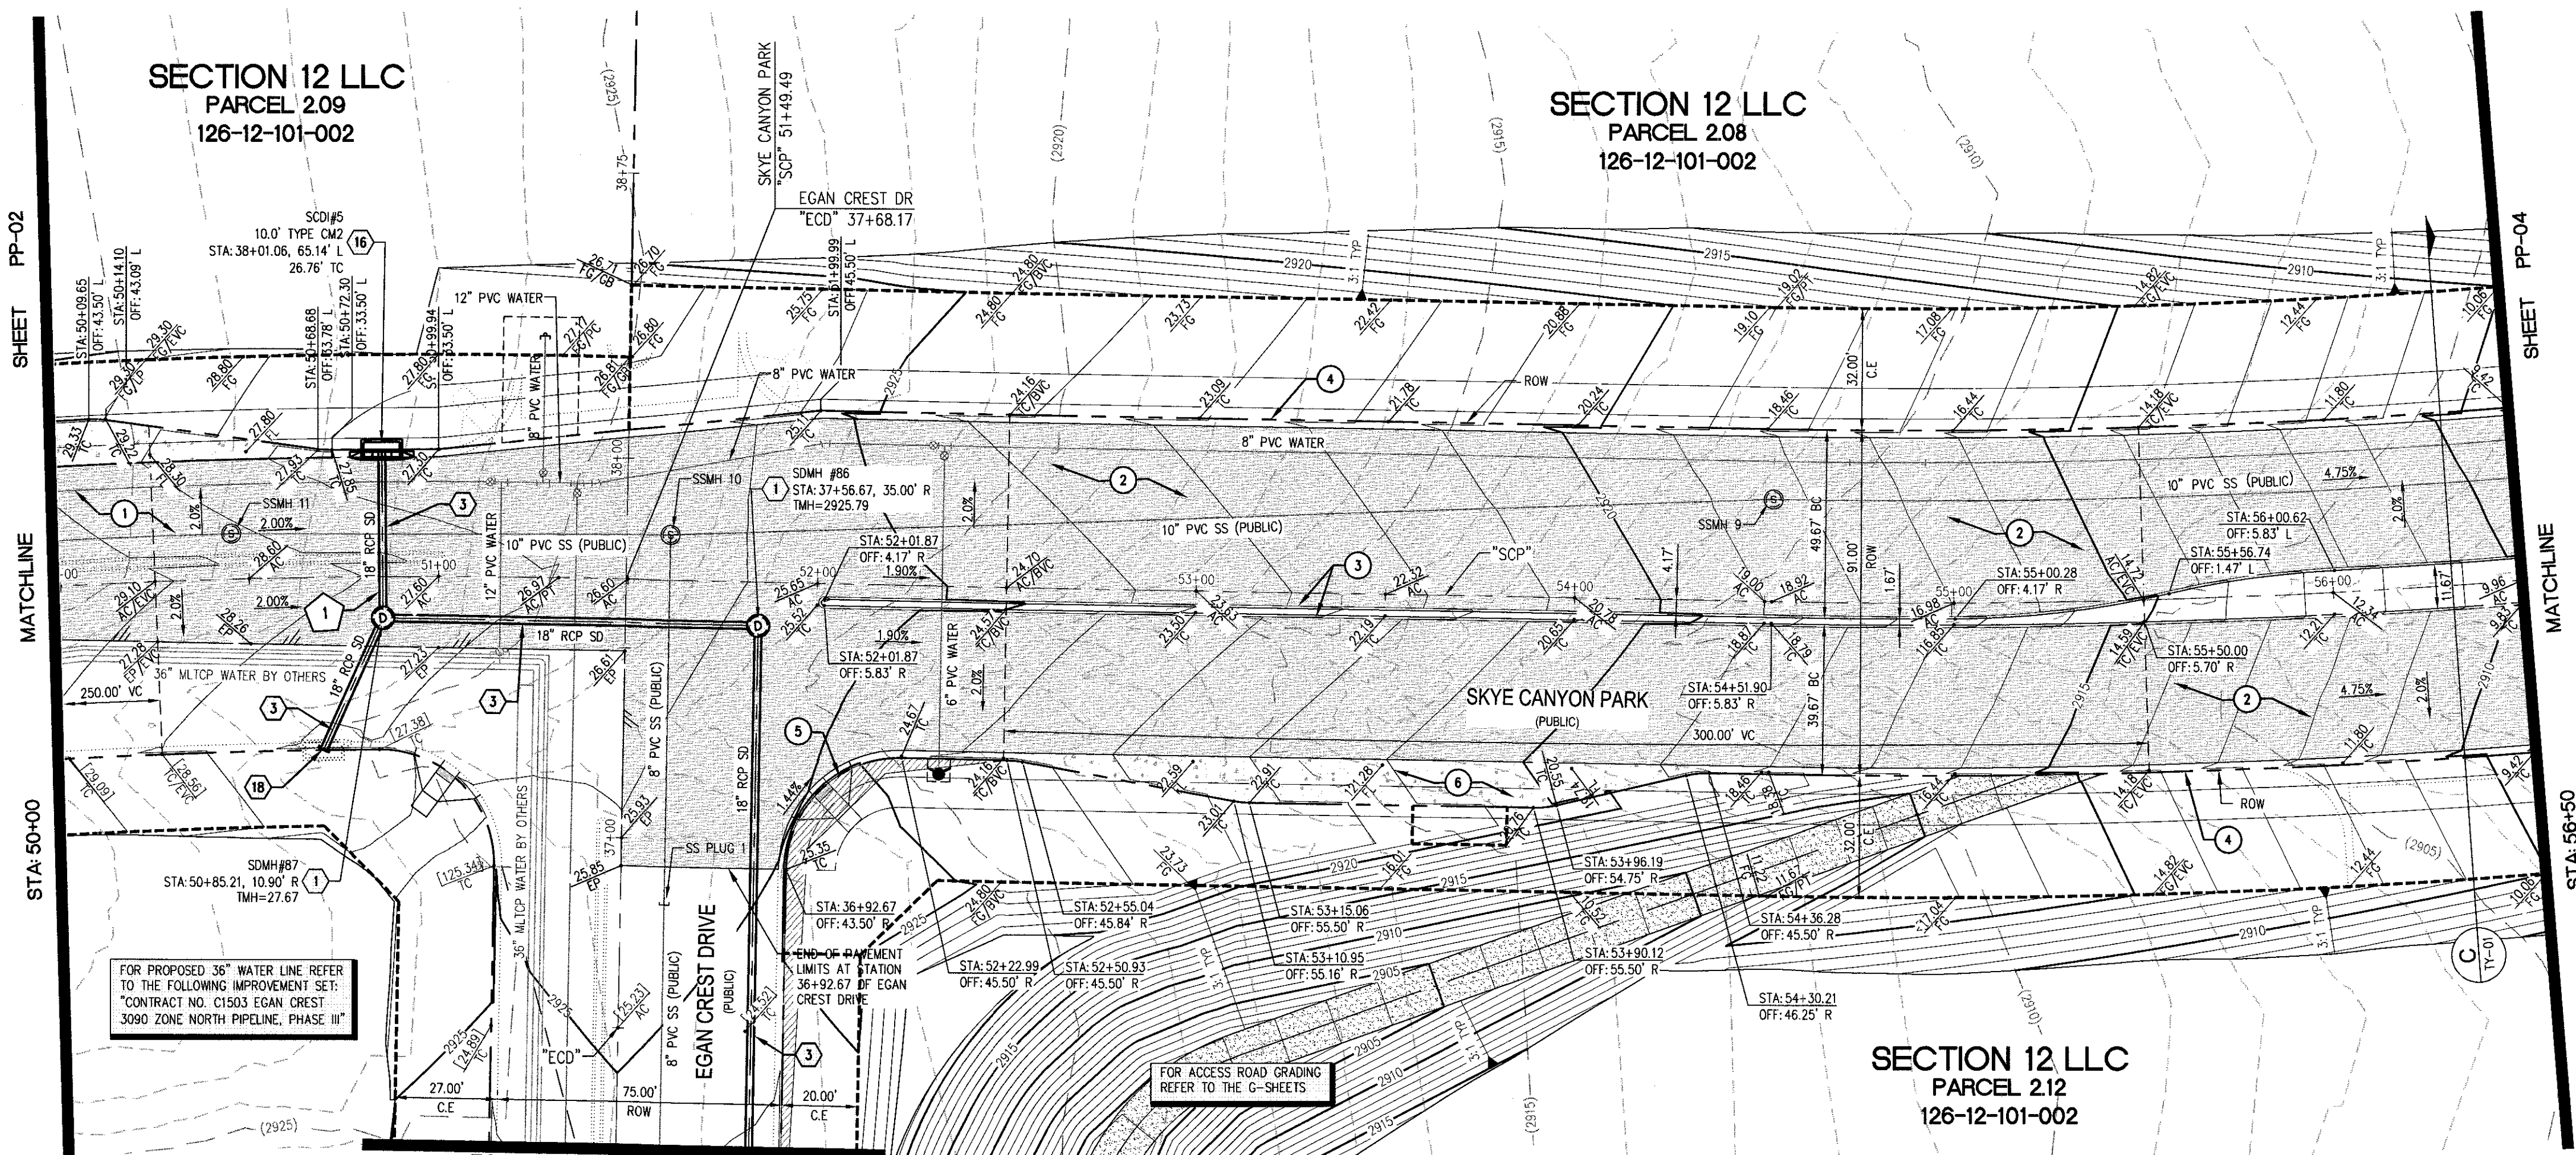

- ### CONSTRUCTION NOTES
- CONSTRUCT 1\"/>

- ### STORM DRAIN NOTES
- CONSTRUCT 48\"/>

- ### NOTES
- ALL RCP SHALL BE CLASS III UNLESS OTHERWISE SHOWN.
 - ALL PIPE LENGTHS ARE MEASURED ALONG PIPE CENTERLINE TO CENTER OF MANHOLE OR INSIDE EDGE OF DI OR RCB/RCA.
 - ALL DROP INLETS SHALL INCLUDE STORM WATER MANAGEMENT STAMP AND DETAIL PER USDOCA STD. DWG. NO. 421.
 - SEE STRUCTURAL PLANS FOR ADDITIONAL STRUCTURAL DETAILS AND CONNECTIONS.
 - ALL PIPES ARE PUBLICLY MAINTAINED.
 - ADD SPECIAL INSPECTION REQUIRED FOR PIPE SEGMENTS WITH SACRIFICIAL CONCRETE.
 - DIMENSIONS ARE TO BE BACK OF CURB, FACE OF CURB, OR FACE OF MEDIAN UNLESS OTHERWISE NOTED.
 - SEE TY-SHEETS FOR TYPICAL SECTIONS.
 - SEE TY-SHEETS FOR WATER AND SEWER PLAN AND PROFILES.

DROP INLET NOTE

WHERE 10 FEET PARALLEL SEPARATION IS NOT PRACTICABLE:
CAST-IN-PLACE MONOLITHIC POUR WITH WATERSTOP BETWEEN SLAB AND WALLS. BASE, WALLS AND TOP TO BE CONSTRUCTED WITH WATERSTOPS, CENTER GULB OR FLAT STRIP (VINYLEX, GREENSTREAK PLASTIC PRODUCTS OR APPROVED EQUAL).

LEGEND

STORM DRAIN LATERAL # (SEE LAT SHEETS)

I CERTIFY THAT THIS GRADING PLAN IS IN CONFORMANCE WITH THE APPROVED TECHNICAL DRAINAGE STUDY DS-4831 ON FILE AT THE CITY OF LAS VEGAS FOR THE SUBJECT PROJECT.

DATE: 9/10/18

FLOOD ZONE


THE PROJECT SITE IS LOCATED WITHIN A FEMA DESIGNATED ZONE "X" (OUTSIDE THE 500-YEAR FLOOD PLAIN) ON THE FLOOD INSURANCE RATE MAP (FIRM) PANEL 32003C1750E, DATED SEPTEMBER 27, 2002.

NOTE:

PROPERTY OWNER IS RESPONSIBLE TO MAINTAIN THE BEST MANAGEMENT PRACTICES, SUCH AS BUT NOT LIMITED TO, THE REMOVAL OF ACCUMULATED SEDIMENT AND DEBRIS AND CARE OF VEGETATION.

APPROVED FOR CONSTRUCTION

LIVMD ENGINEERING SERVICES MANAGER DATE
PROJECT NO. 126408

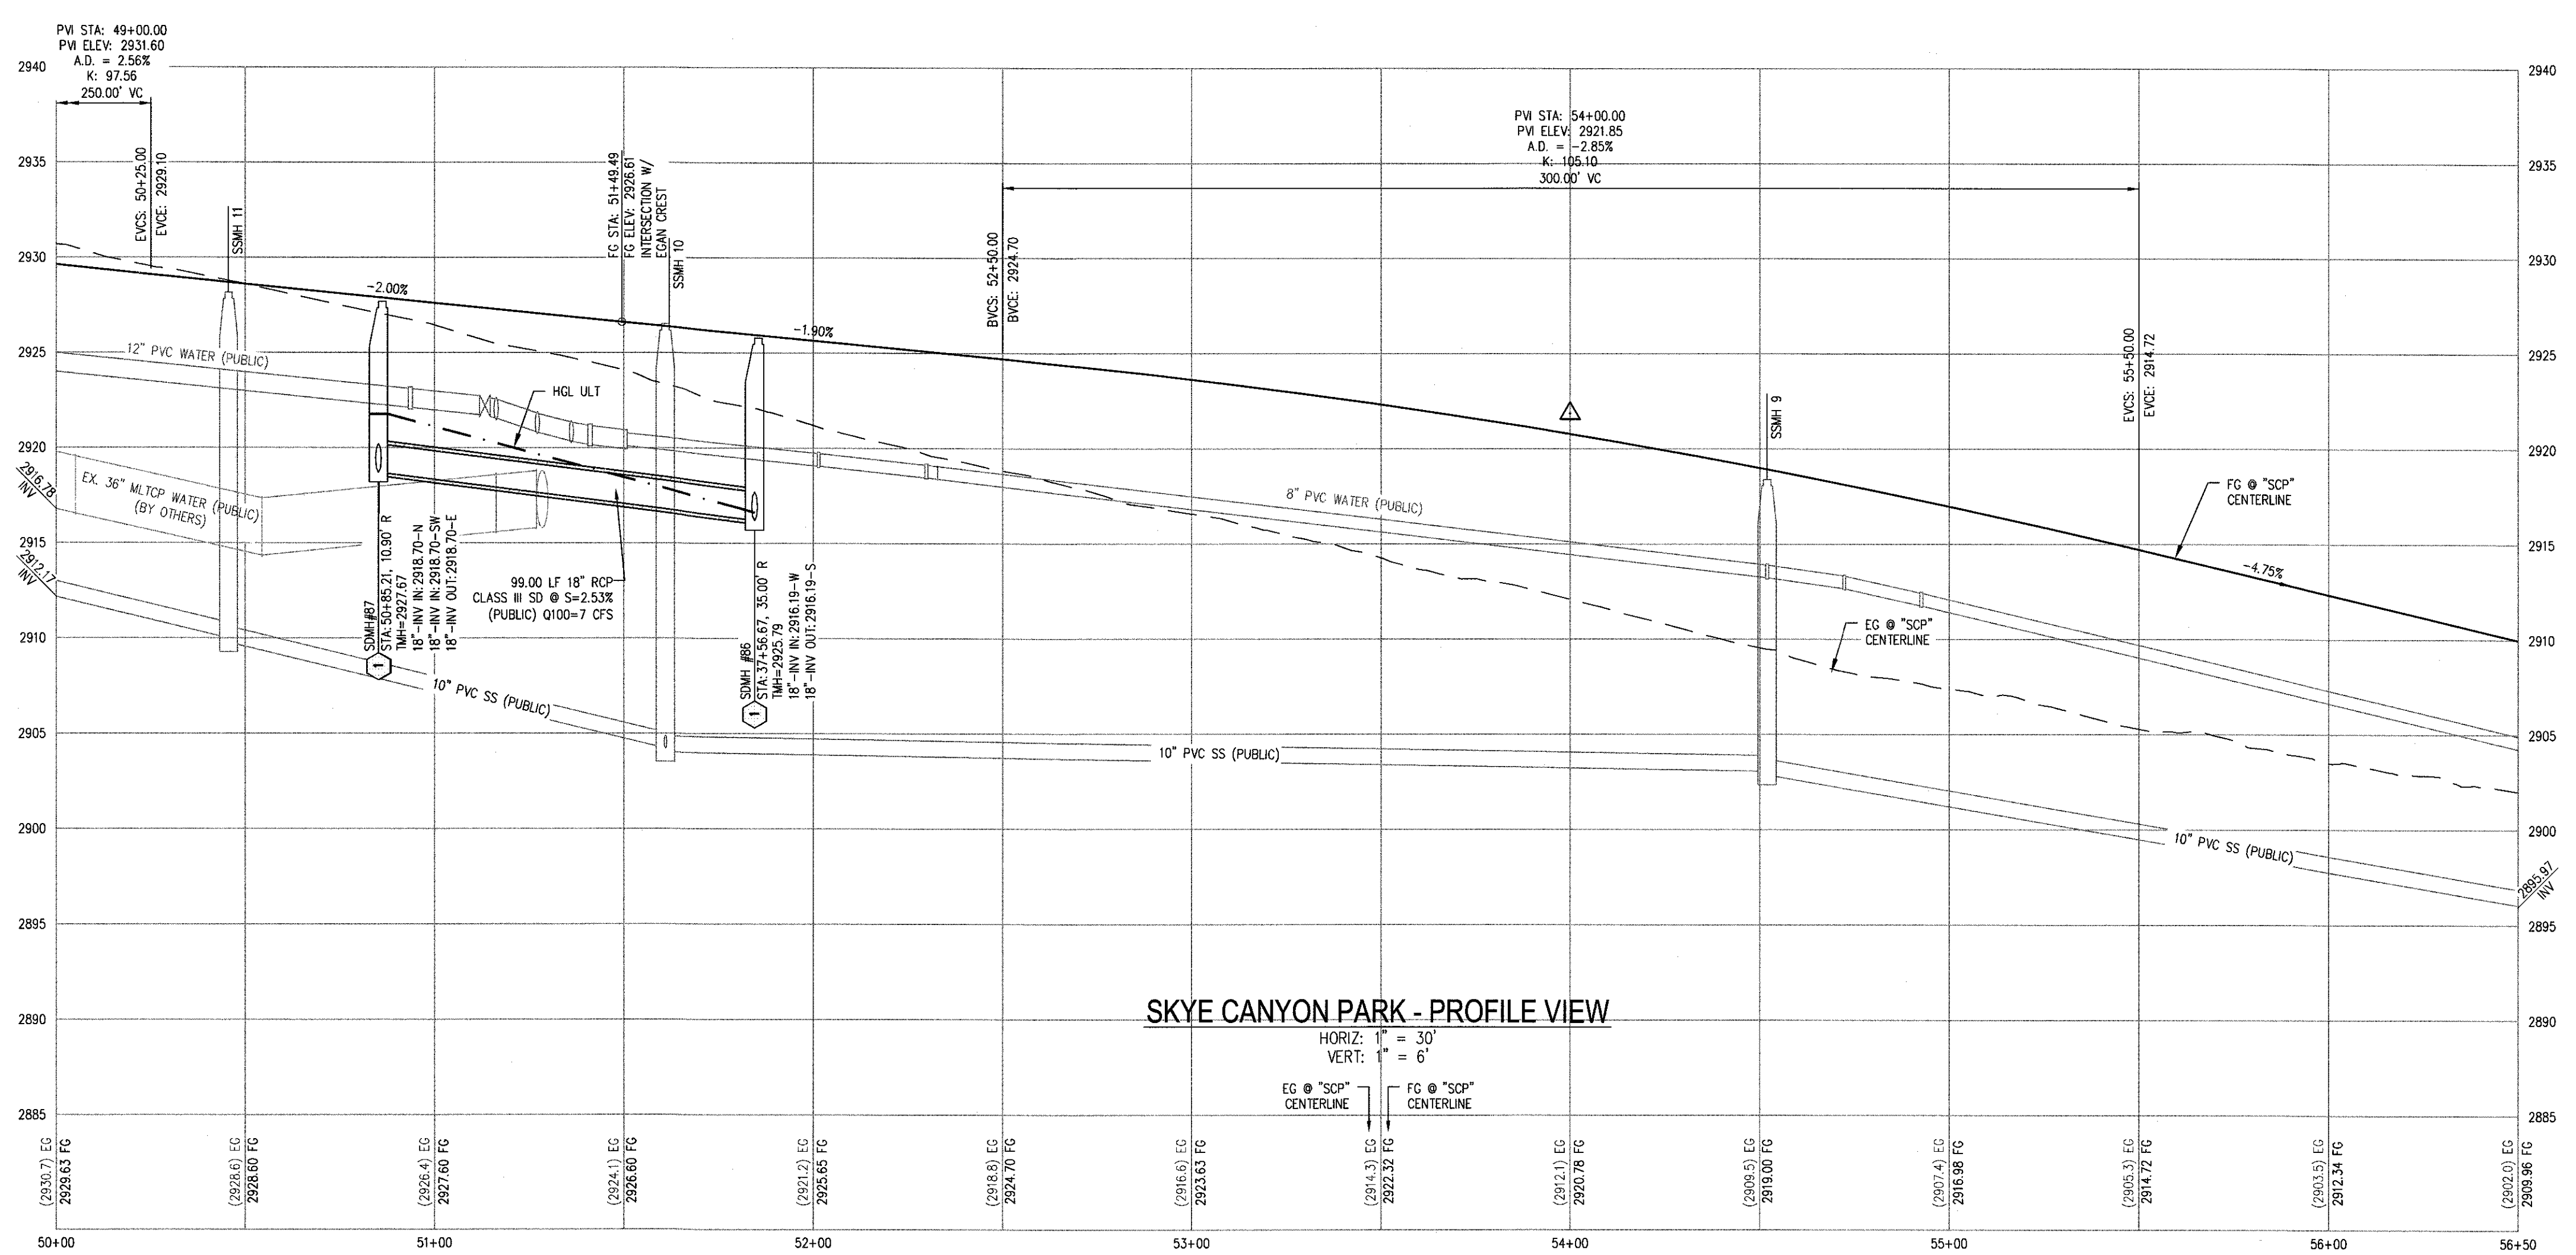

DATE: 9/8/18

DRAFTER: HF

DESIGNER: HF





CHECKED: DY

PROJECT NO. OLY1609-000

PP-03

SHEET 7 OF 32

2.011605-000 SKYE CANYON PHASE 3B 3C 3D 3E 3F 3G 3H 3I 3J 3K 3L 3M 3N 3O 3P 3Q 3R 3S 3T 3U 3V 3W 3X 3Y 3Z 4A 4B 4C 4D 4E 4F 4G 4H 4I 4J 4K 4L 4M 4N 4O 4P 4Q 4R 4S 4T 4U 4V 4W 4X 4Y 4Z 5A 5B 5C 5D 5E 5F 5G 5H 5I 5J 5K 5L 5M 5N 5O 5P 5Q 5R 5S 5T 5U 5V 5W 5X 5Y 5Z 6A 6B 6C 6D 6E 6F 6G 6H 6I 6J 6K 6L 6M 6N 6O 6P 6Q 6R 6S 6T 6U 6V 6W 6X 6Y 6Z 7A 7B 7C 7D 7E 7F 7G 7H 7I 7J 7K 7L 7M 7N 7O 7P 7Q 7R 7S 7T 7U 7V 7W 7X 7Y 7Z 8A 8B 8C 8D 8E 8F 8G 8H 8I 8J 8K 8L 8M 8N 8O 8P 8Q 8R 8S 8T 8U 8V 8W 8X 8Y 8Z 9A 9B 9C 9D 9E 9F 9G 9H 9I 9J 9K 9L 9M 9N 9O 9P 9Q 9R 9S 9T 9U 9V 9W 9X 9Y 9Z 10A 10B 10C 10D 10E 10F 10G 10H 10I 10J 10K 10L 10M 10N 10O 10P 10Q 10R 10S 10T 10U 10V 10W 10X 10Y 10Z 11A 11B 11C 11D 11E 11F 11G 11H 11I 11J 11K 11L 11M 11N 11O 11P 11Q 11R 11S 11T 11U 11V 11W 11X 11Y 11Z 12A 12B 12C 12D 12E 12F 12G 12H 12I 12J 12K 12L 12M 12N 12O 12P 12Q 12R 12S 12T 12U 12V 12W 12X 12Y 12Z 13A 13B 13C 13D 13E 13F 13G 13H 13I 13J 13K 13L 13M 13N 13O 13P 13Q 13R 13S 13T 13U 13V 13W 13X 13Y 13Z 14A 14B 14C 14D 14E 14F 14G 14H 14I 14J 14K 14L 14M 14N 14O 14P 14Q 14R 14S 14T 14U 14V 14W 14X 14Y 14Z 15A 15B 15C 15D 15E 15F 15G 15H 15I 15J 15K 15L 15M 15N 15O 15P 15Q 15R 15S 15T 15U 15V 15W 15X 15Y 15Z 16A 16B 16C 16D 16E 16F 16G 16H 16I 16J 16K 16L 16M 16N 16O 16P 16Q 16R 16S 16T 16U 16V 16W 16X 16Y 16Z 17A 17B 17C 17D 17E 17F 17G 17H 17I 17J 17K 17L 17M 17N 17O 17P 17Q 17R 17S 17T 17U 17V 17W 17X 17Y 17Z 18A 18B 18C 18D 18E 18F 18G 18H 18I 18J 18K 18L 18M 18N 18O 18P 18Q 18R 18S 18T 18U 18V 18W 18X 18Y 18Z 19A 19B 19C 19D 19E 19F 19G 19H 19I 19J 19K 19L 19M 19N 19O 19P 19Q 19R 19S 19T 19U 19V 19W 19X 19Y 19Z 20A 20B 20C 20D 20E 20F 20G 20H 20I 20J 20K 20L 20M 20N 20O 20P 20Q 20R 20S 20T 20U 20V 20W 20X 20Y 20Z 21A 21B 21C 21D 21E 21F 21G 21H 21I 21J 21K 21L 21M 21N 21O 21P 21Q 21R 21S 21T 21U 21V 21W 21X 21Y 21Z 22A 22B 22C 22D 22E 22F 22G 22H 22I 22J 22K 22L 22M 22N 22O 22P 22Q 22R 22S 22T 22U 22V 22W 22X 22Y 22Z 23A 23B 23C 23D 23E 23F 23G 23H 23I 23J 23K 23L 23M 23N 23O 23P 23Q 23R 23S 23T 23U 23V 23W 23X 23Y 23Z 24A 24B 24C 24D 24E 24F 24G 24H 24I 24J 24K 24L 24M 24N 24O 24P 24Q 24R 24S 24T 24U 24V 24W 24X 24Y 24Z 25A 25B 25C 25D 25E 25F 25G 25H 25I 25J 25K 25L 25M 25N 25O 25P 25Q 25R 25S 25T 25U 25V 25W 25X 25Y 25Z 26A 26B 26C 26D 26E 26F 26G 26H 26I 26J 26K 26L 26M 26N 26O 26P 26Q 26R 26S 26T 26U 26V 26W 26X 26Y 26Z 27A 27B 27C 27D 27E 27F 27G 27H 27I 27J 27K 27L 27M 27N 27O 27P 27Q 27R 27S 27T 27U 27V 27W 27X 27Y 27Z 28A 28B 28C 28D 28E 28F 28G 28H 28I 28J 28K 28L 28M 28N 28O 28P 28Q 28R 28S 28T 28U 28V 28W 28X 28Y 28Z 29A 29B 29C 29D 29E 29F 29G 29H 29I 29J 29K 29L 29M 29N 29O 29P 29Q 29R 29S 29T 29U 29V 29W 29X 29Y 29Z 30A 30B 30C 30D 30E 30F 30G 30H 30I 30J 30K 30L 30M 30N 30O 30P 30Q 30R 30S 30T 30U 30V 30W 30X 30Y 30Z 31A 31B 31C 31D 31E 31F 31G 31H 31I 31J 31K 31L 31M 31N 31O 31P 31Q 31R 31S 31T 31U 31V 31W 31X 31Y 31Z 32A 32B 32C 32D 32E 32F 32G 32H 32I 32J 32K 32L 32M 32N 32O 32P 32Q 32R 32S 32T 32U 32V 32W 32X 32Y 32Z 33A 33B 33C 33D 33E 33F 33G 33H 33I 33J 33K 33L 33M 33N 33O 33P 33Q 33R 33S 33T 33U 33V 33W 33X 33Y 33Z 34A 34B 34C 34D 34E 34F 34G 34H 34I 34J 34K 34L 34M 34N 34O 34P 34Q 34R 34S 34T 34U 34V 34W 34X 34Y 34Z 35A 35B 35C 35D 35E 35F 35G 35H 35I 35J 35K 35L 35M 35N 35O 35P 35Q 35R 35S 35T 35U 35V 35W 35X 35Y 35Z 36A 36B 36C 36D 36E 36F 36G 36H 36I 36J 36K 36L 36M 36N 36O 36P 36Q 36R 36S 36T 36U 36V 36W 36X 36Y 36Z 37A 37B 37C 37D 37E 37F 37G 37H 37I 37J 37K 37L 37M 37N 37O 37P 37Q 37R 37S 37T 37U 37V 37W 37X 37Y 37Z 38A 38B 38C 38D 38E 38F 38G 38H 38I 38J 38K 38L 38M 38N 38O 38P 38Q 38R 38S 38T 38U 38V 38W 38X 38Y 38Z 39A 39B 39C 39D 39E 39F 39G 39H 39I 39J 39K 39L 39M 39N 39O 39P 39Q 39R 39S 39T 39U 39V 39W 39X 39Y 39Z 40A 40B 40C 40D 40E 40F 40G 40H 40I 40J 40K 40L 40M 40N 40O 40P 40Q 40R 40S 40T 40U 40V 40W 40X 40Y 40Z 41A 41B 41C 41D 41E 41F 41G 41H 41I 41J 41K 41L 41M 41N 41O 41P 41Q 41R 41S 41T 41U 41V 41W 41X 41Y 41Z 42A 42B 42C 42D 42E 42F 42G 42H 42I 42J 42K 42L 42M 42N 42O 42P 42Q 42R 42S 42T 42U 42V 42W 42X 42Y 42Z 43A 43B 43C 43D 43E 43F 43G 43H 43I 43J 43K 43L 43M 43N 43O 43P 43Q 43R 43S 43T 43U 43V 43W 43X 43Y 43Z 44A 44B 44C 44D 44E 44F 44G 44H 44I 44J 44K 44L 44M 44N 44O 44P 44Q 44R 44S 44T 44U 44V 44W 44X 44Y 44Z 45A 45B 45C 45D 45E 45F 45G 45H 45I 45J 45K 45L 45M 45N 45O 45P 45Q 45R 45S 45T 45U 45V 45W 45X 45Y 45Z 46A 46B 46C 46D 46E 46F 46G 46H 46I 46J 46K 46L 46M 46N 46O 46P 46Q 46R 46S 46T 46U 46V 46W 46X 46Y 46Z 47A 47B 47C 47D 47E 47F 47G 47H 47I 47J 47K 47L 47M 47N 47O 47P 47Q 47R 47S 47T 47U 47V 47W 47X 47Y 47Z 48A 48B 48C 48D 48E 48F 48G 48H 48I 48J 48K 48L 48M 48N 48O 48P 48Q 48R 48S 48T 48U 48V 48W 48X 48Y 48Z 49A 49B 49C 49D 49E 49F 49G 49H 49I 49J 49K 49L 49M 49N 49O 49P 49Q 49R 49S 49T 49U 49V 49W 49X 49Y 49Z 50A 50B 50C 50D 50E 50F 50G 50H 50I 50J 50K 50L 50M 50N 50O 50P 50Q 50R 50S 50T 50U 50V 50W 50X 50Y 50Z 51A 51B 51C 51D 51E 51F 51G 51H 51I 51J 51K 51L 51M 51N 51O 51P 51Q 51R 51S 51T 51U 51V 51W 51X 51Y 51Z 52A 52B 52C 52D 52E 52F 52G 52H 52I 52J 52K 52L 52M 52N 52O 52P 52Q 52R 52S 52T 52U 52V 52W 52X 52Y 52Z 53A 53B 53C 53D 53E 53F 53G 53H 53I 53J 53K 53L 53M 53N 53O 53P 53Q 53R 53S 53T 53U 53V 53W 53X 53Y 53Z 54A 54B 54C 54D 54E 54F 54G 54H 54I 54J 54K 54L 54M 54N 54O 54P 54Q 54R 54S 54T 54U 54V 54W 54X 54Y 54Z 55A 55B 55C 55D 55E 55F 55G 55H 55I 55J 55K 55L 55M 55N 55O 55P 55Q 55R 55S 55T 55U 55V 55W 55X 55Y 55Z 56A 56B 56C 56D 56E 56F 56G 56H 56I 56J 56K 56L 56M 56N 56O 56P 56Q 56R 56S 56T 56U 56V 56W 56X 56Y 56Z 57A 57B 57C 57D 57E 57F 57G 57H 57I 57J 57K 57L 57M 57N 57O 57P 57Q 57R 57S 57T 57U 57V 57W 57X 57Y 57Z 58A 58B 58C 58D 58E 58F 58G 58H 58I 58J 58K 58L 58M 58N 58O 58P 58Q 58R 58S 58T 58U 58V 58W 58X 58Y 58Z 59A 59B 59C 59D 59E 59F 59G 59H 59I 59J 59K 59L 59M 59N 59O 59P 59Q 59R 59S 59T 59U 59V 59W 59X 59Y 59Z 60A 60B 60C 60D 60E 60F 60G 60H 60I 60J 60K 60L 60M 60N 60O 60P 60Q 60R 60S 60T 60U 60V 60W 60X 60Y 60Z 61A 61B 61C 61D 61E 61F 61G 61H 61I 61J 61K 61L 61M 61N 61O 61P 61Q 61R 61S 61T 61U 61V 61W 61X 61Y 61Z 62A 62B 62C 62D 62E 62F 62G 62H 62I 62J 62K 62L 62M 62N 62O 62P 62Q 62R 62S 62T 62U 62V 62W 62X 62Y 62Z 63A 63B 63C 63D 63E 63F 63G 63H 63I 63J 63K 63L 63M 63N 63O 63P 63Q 63R 63S 63T 63U 63V 63W 63X 63Y 63Z 64A 64B 64C 64D 64E 64F 64G 64H 64I 64J 64K 64L 64M 64N 64O 64P 64Q 64R 64S 64T 64U 64V 64W 64X 64Y 64Z 65A 65B 65C 65D 65E 65F 65G 65H 65I 65J 65K 65L 65M 65N 65O 65P 65Q 65R 65S 65T 65U 65V 65W 65X 65Y 65Z 66A 66B 66C 66D 66E 66F 66G 66H 66I 66J 66K 66L 66M 66N 66O 66P 66Q 66R 66S 66T 66U 66V 66W 66X 66Y 66Z 67A 67B 67C 67D 67E 67F 67G 67H 67I 67J 67K 67L 67M 67N 67O 67P 67Q 67R 67S 67T 67U 67V 67W 67X 67Y 67Z 68A 68B 68C 68D 68E 68F 68G 68H 68I 68J 68K 68L 68M 68N 68O 68P 68Q 68R 68S 68T 68U 68V 68W 68X 68Y 68Z 69A 69B 69C 69D 69E 69F 69G 69H 69I 69J 69K 69L 69M 69N 69O 69P 69Q 69R 69S 69T 69U 69V 69W 69X 69Y 69Z 70A 70B 70C 70D 70E 70F 70G 70H 70I 70J 70K 70L 70M 70N 70O 70P 70Q 70R 70S 70T 70U 70V 70W 70X 70Y 70Z 71A 71B 71C 71D 71E 71F 71G 71H 71I 71J 71K 71L 71M 71N 71O 71P 71Q 71R 71S 71T 71U 71V 71W 71X 71Y 71Z 72A 72B 72C 72D 72E 72F 72G 72H 72I 72J 72K 72L 72M 72N 72O 72P 72Q 72R 72S 72T 72U 72V 72W 72X 72Y 72Z 73A 73B 73C 73D 73E 73F 73G 73H 73I 73J 73K 73L 73M 73N 73O 73P 73Q 73R 73S 73T 73U 73V 73W 73X 73Y 73Z 74A 74B 74C 74D 74E 74F 74G 74H 74I 74J 74K 74L 74M 74N 74O 74P 74Q 74R 74S 74T 74U 74V 74W 74X 74Y 74Z 75A 75B 75C 75D 75E 75F 75G 75H 75I 75J 75K 75L 75M 75N 75O 75P 75Q 75R 75S 75T 75U 75V 75W 75X 75Y 75Z 76A 76B 76C 76D 76E 76F 76G 76H 76I 76J 76K 76L 76M 76N 76O 76P 76Q 76R 76S 76T 76U 76V 76W 76X 76Y 76Z 77A 77B 77C 77D 77E 77F 77G 77H 77I 77J 77K 77L 77M 77N 77O 77P 77Q 77R 77S 77T 77U 77V 77W 77X 77Y 77Z 78A 78B 78C 78D 78E 78F 78G 78H 78I 78J 78K 78L 78M 78N 78O 78P 78Q 78R 78S 78T 78U 78V 78W 78X 78Y 78Z 79A 79B 79C 79D 79E 79F 79G 79H 79I 79J 79K 79L 79M 79N 79O 79P 79Q 79R 79S 79T 79U 79V 79W 79X 79Y 79Z 80A 80B 80C 80D 80E 80F 80G 80H 80I 80J 80K 80L 80M 80N 80O 80P 80Q 80R 80S 80T 80U 80V 80W 80X 80Y 80Z 81A 81B 81C 81D 81E 81F 81G 81H 81I 81J 81K 81L 81M 81N 81O 81P 81Q 81R 81S 81T 81U 81V 81W 81X 81Y 81Z 82A 82B 82C 82D 82E 82F 82G 82H 82I 82J 82K 82L 82M 82N 82O 82P 82Q 82R 82S 82T 82U 82V 82W 82X 82Y 82Z 83A 83B 83C 83D 83E 83F 83G 83H 83I 83J 83K 83L 83M 83N 83O 83P 83Q 83R 83S 83T 83U 83V 83W 83X 83Y 83Z 84A 84B 84C 84D 84E 84F 84G 84H 84I 84J 84K 84L 84M 84N 84O 84P 84Q 84R 84S 84T 84U 84V 84W 84X 84Y 84Z 85A 85B 85C 85D 85E 85F 85G 85H 85I 85J 85K 85L 85M 85N 85O 85P 85Q 85R 85S 85T 85U 85V 85W 85X 85Y 85Z 86A 86B 86C 86D 86E 86F 86G 86H 86I 86J 86K 86L 86M 86N 86O 86P 86Q 86R 86S 86T 86U 86V 86W 86X 86Y 86Z 87A 87B 87C 87D 87E 87F 87G 87H 87I 87J 87K 87L 87M 87N 87O 87P 87Q 87R 87S 87T 87U 87V 87W 87X 87Y 87Z 88A 88B 88C 88D 88E 88F 88G 88H 88I 88J 88K 88L 88M 88N 88O 88P 88Q 88R 88S 88T 88U 88V 88W 88X 88Y 88Z 89A 89B 89C 89D 89E 89F 89G 89H 89I 89J 89K 89L 89M 89N 89O 89P 89Q 89R 89S 89T 89U 89V 89W 89X 89Y 89Z 90A 90B 90C 90D 90E 90F 90G 90H 90I 90J 90K 90L 90M 90N 90O 90P 90Q 90R 90S 90T 90U 90V 90W 90X 90Y 90Z 91A 91B 91C 91D 91E 91F 91G 91H 91I 91J 91K 91L 91M 91N 91O 91P 91Q 91R 91S 91T 91U 91V 91W 91X 91Y 91Z 92A 92B 92C 92D 92E 92F 92G 92H 92I 92J 92K 92L 92M 92N 92O 92P 92Q 92R 92S 92T 92U 92V 92W 92X 92Y 92Z 93A 93B 93C 93D 93E 93F 93G 93H 93I 93J 93K 93L 93M 93N 93O 93P 93Q 93R 93S 93T 93U 93V 93W 93X 93Y 93Z 94A 94B 94C 94D 94E 94F 94G 94H 94I 94J 94K 94L 94M 94N 94O 94P 94Q 94R 94S 94T 94U 94V 94W 94X 94Y 94Z 95A 95B 95C 95D 95E 95F 95G 95H 95I 95J 95K 95L 95M 95N 95O 95P 95Q 95R 95S 95T 95U 95V 95W 95X 95Y 95Z 96A 96B 96C 96D 96E 96F 96G 96H 96I 96J 96K 96L 96M 96N 96O 96P 96Q 96R 96S 96T 96U 96V 96W 96X 96Y 96Z 97A 97B 97C 97D 97E 97F 97G 97H 97I 97J 97K 97L 97M 97N 97O 97P 97Q 97R 97S 97T 97U 97V 97W 97X 97Y 97Z 98A 98B 98C 98D 98E 98F 98G 98H 98I 98J 98K 98L 98M 98N 98O 98P 98Q 98R 98S 98T 98U 98V 98W 98X 98Y 98Z 99A 99B 99C 99D 99E 99F 99G 99H 99I 99J 99K 99L 99M 99N 99O 99P 99Q 99R 99S 99T 99U 99V 99W 99X 99Y 99Z 100A 100B 100C 

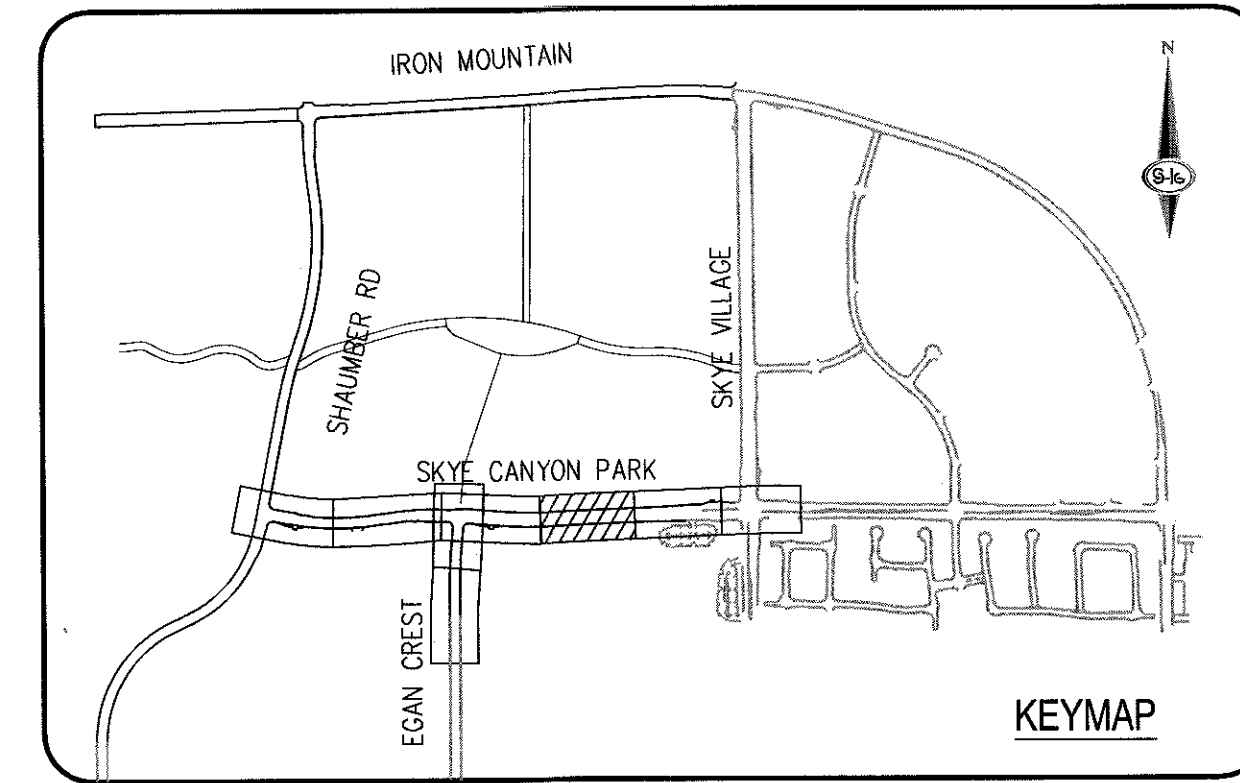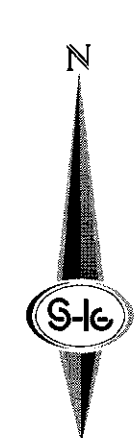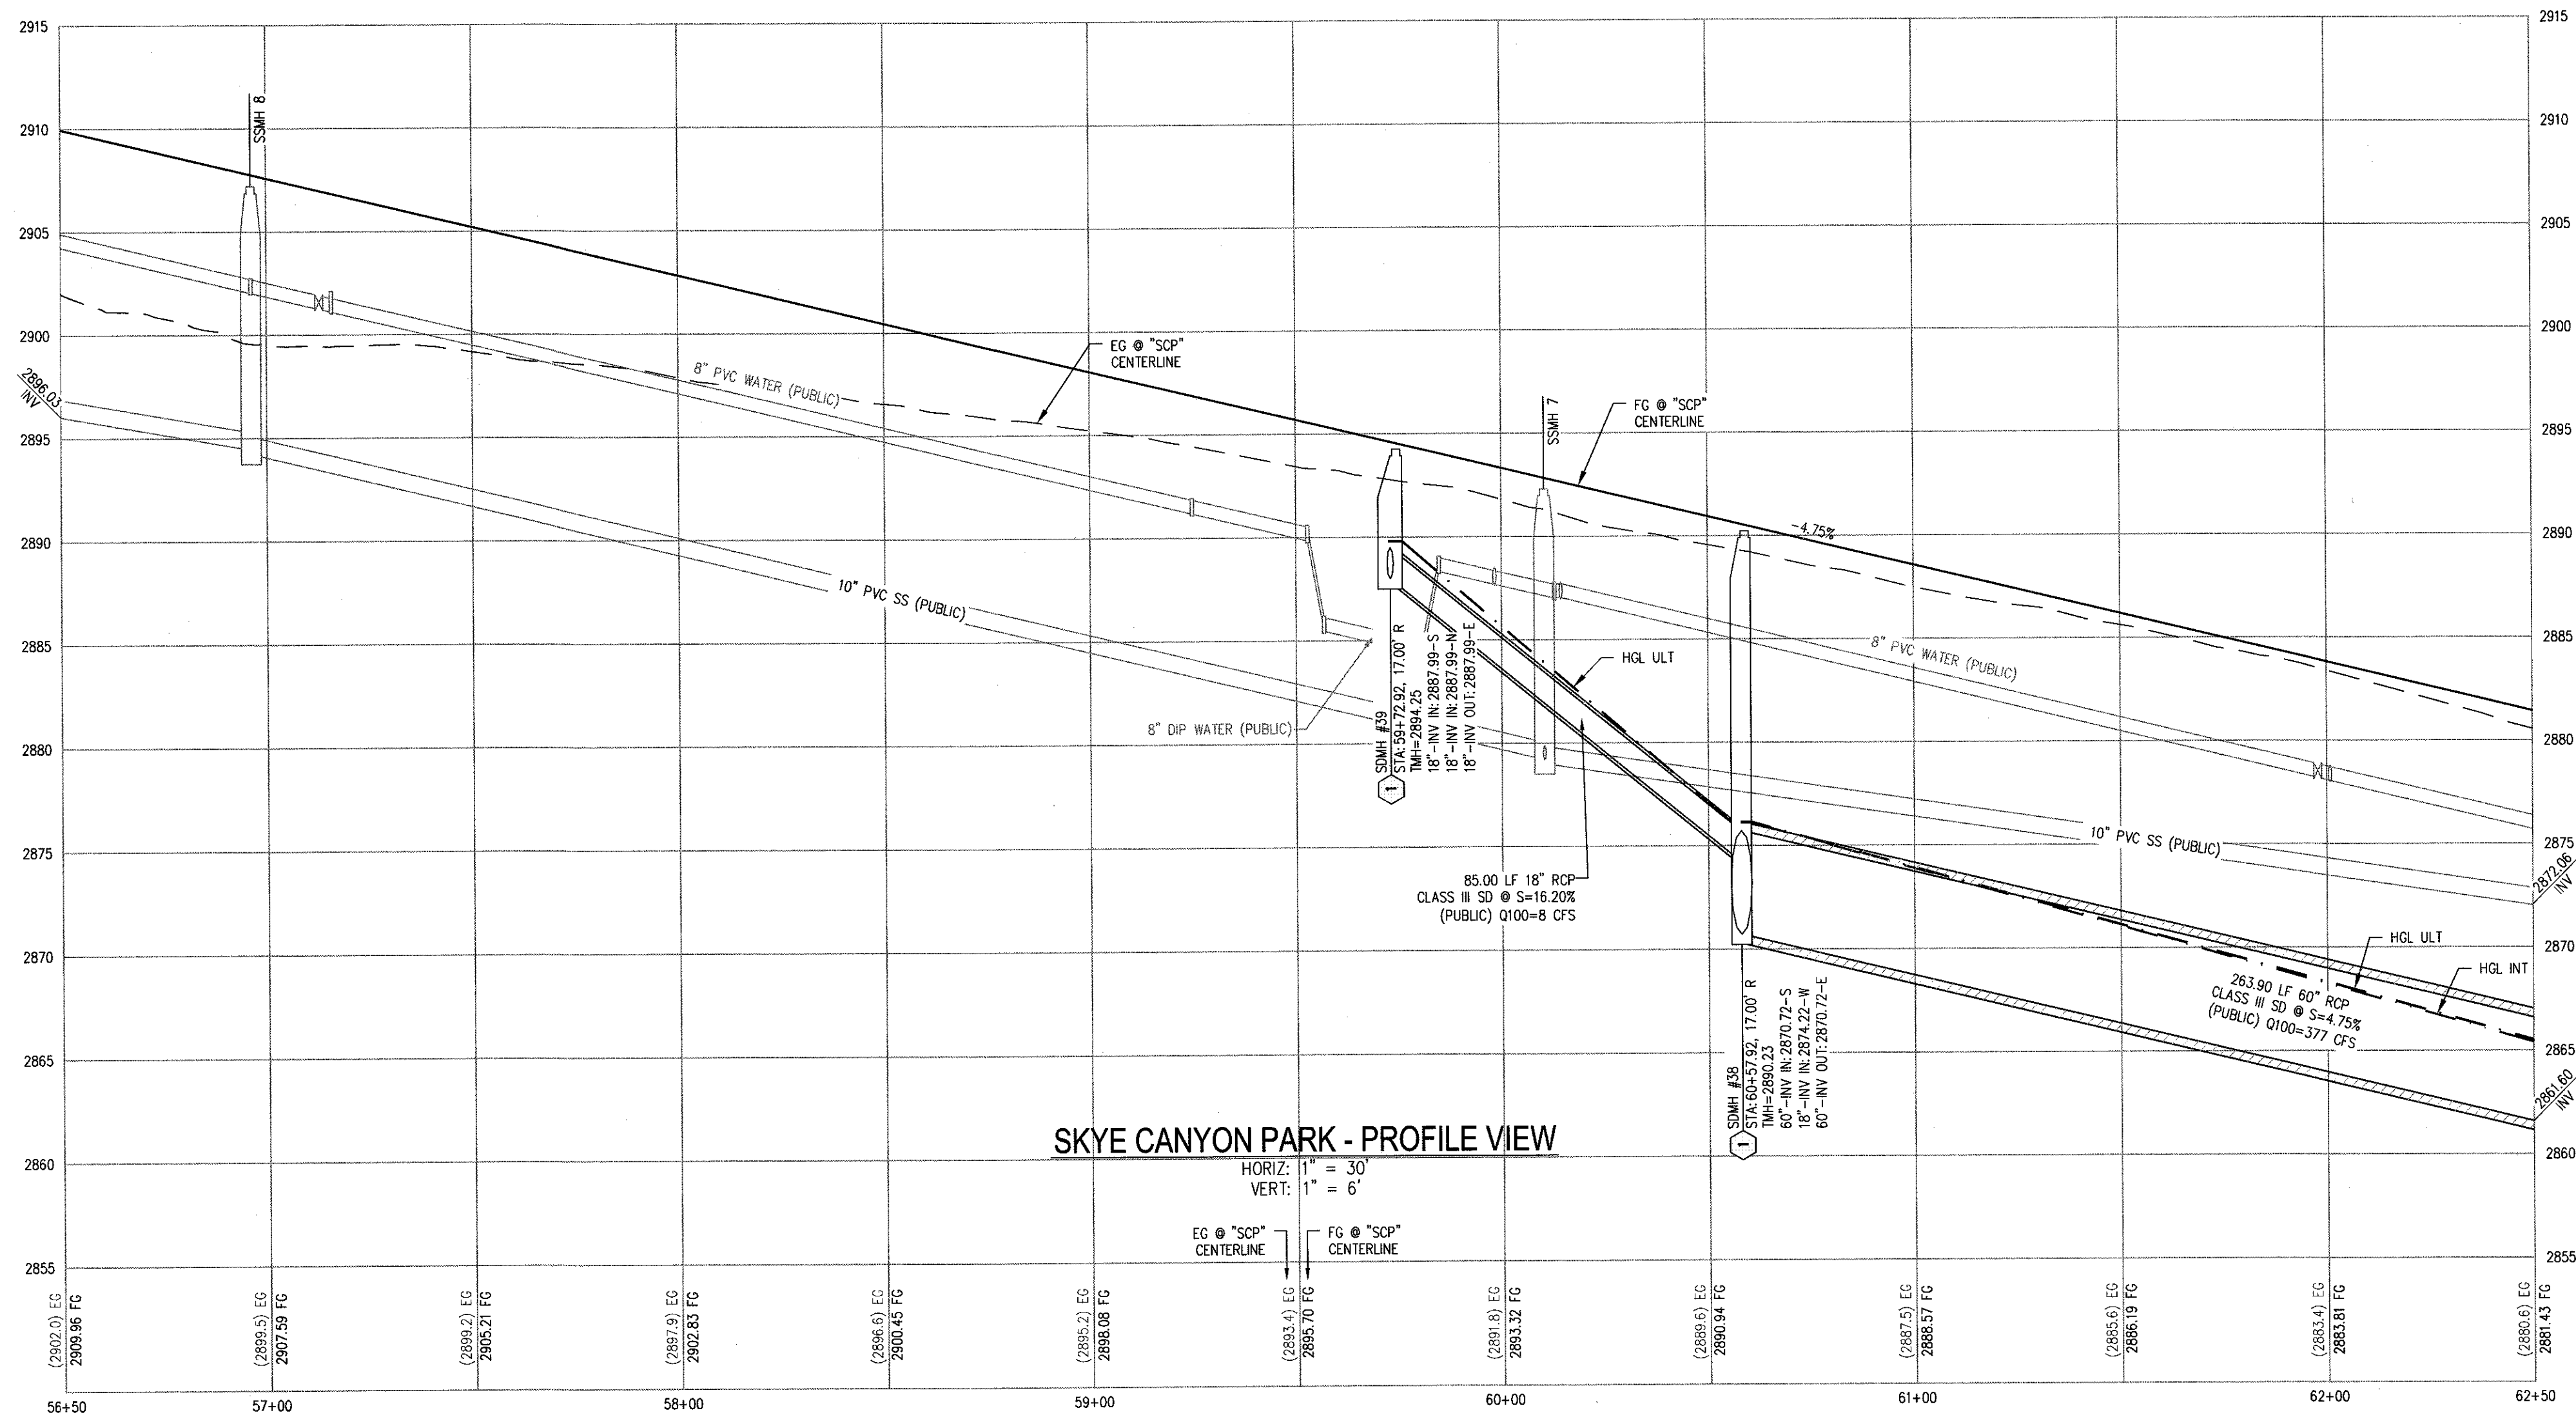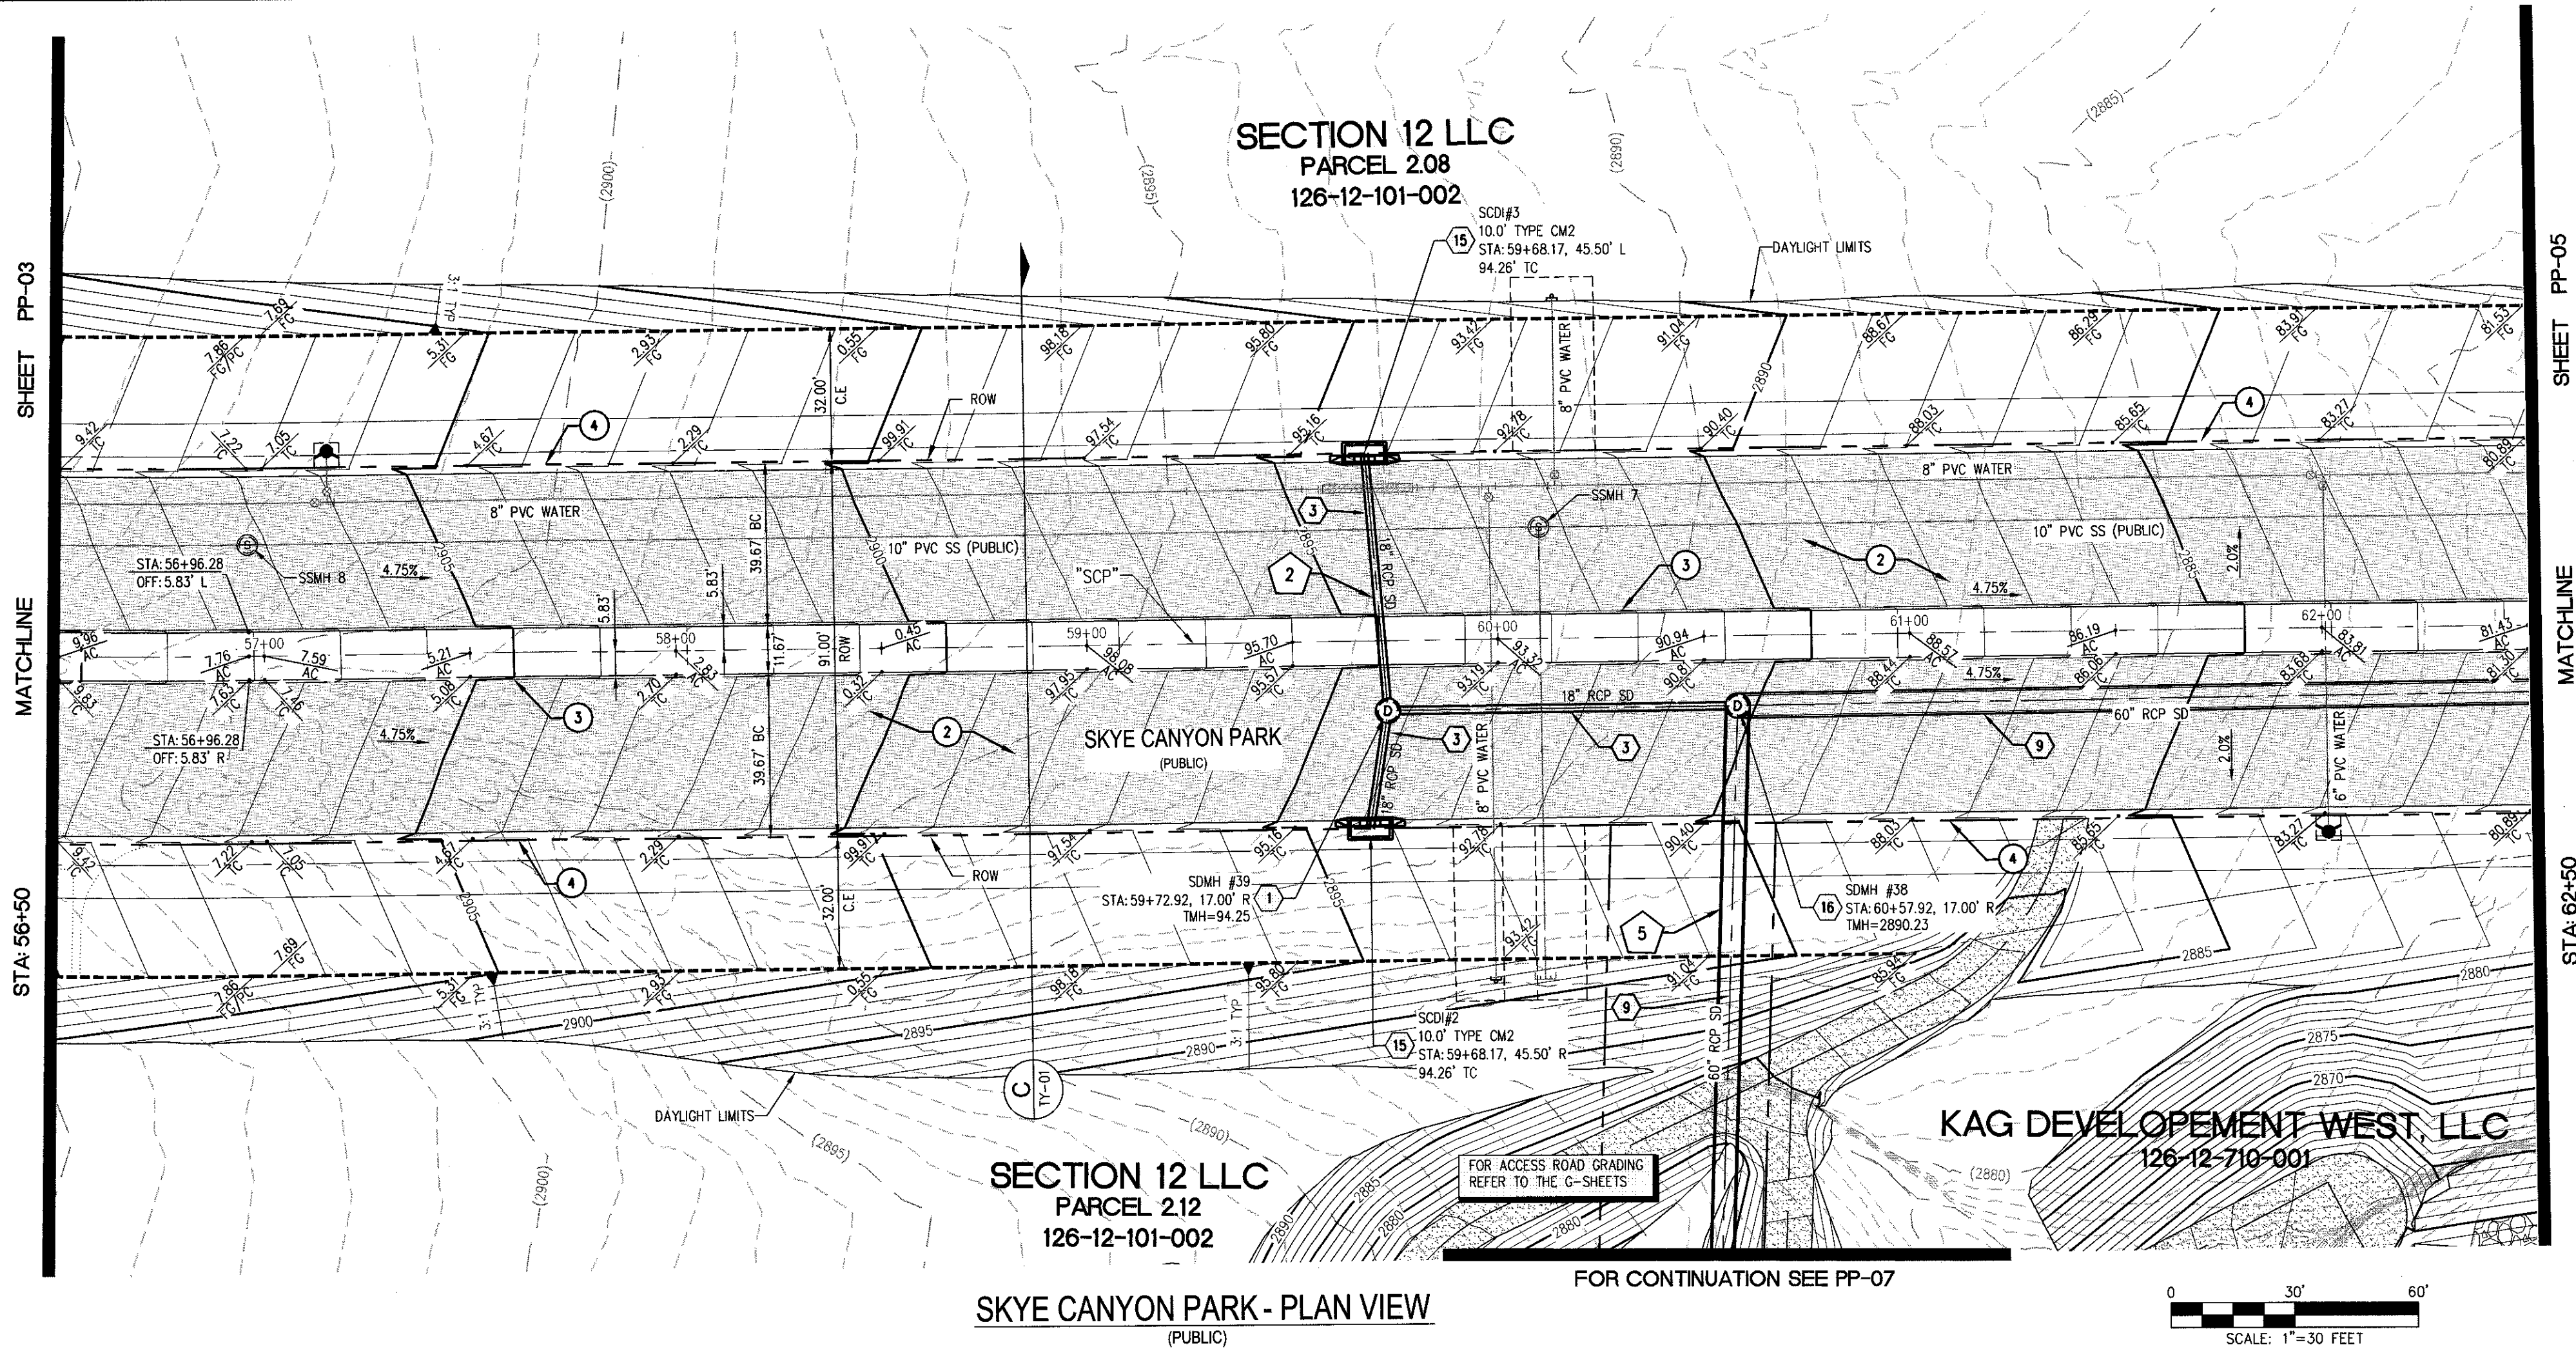

- CONSTRUCTION NOTES
1. CONSTRUCT 1" UTACS OVER 4.5" PBS OVER 4" TYPE II AGGREGATE BASE (SEE TY SHEETS)
 2. CONSTRUCT 1" UTACS OVER 5.5" PBS OVER 6" TYPE II AGGREGATE BASE (SEE TY SHEETS)
 3. CONSTRUCT "A" TYPE ISLAND CURB (USDCCA STD. DWG. NO. 219)
 4. CONSTRUCT "L" TYPE CURB AND GUTTER (USDCCA STD. DWG. NO. 216)
 5. CONSTRUCT SIDEWALK RAMP (CASE 1) WITH TACTILE WARNING PANEL (USDCCA STD. DWG. NO. 235)
 6. CONSTRUCT BUS TURN-OUT (USDCCA STD. DWG. NO. 234.1)
 7. CONSTRUCT CONCRETE SIDEWALK (USDCCA STD. DWG. 234)
 8. PROTECT IN PLACE (VERIFY LOCATION AND ELEVATION OF EX. IMPROVEMENT)




- STORM DRAIN NOTES
1. CONSTRUCT 48" TYPE II-SD MANHOLE (USDCCA STD. DWG. NO. 405.2)
 2. CONSTRUCT 60" TYPE III MANHOLE (USDCCA STD. DWG. NO. 406.1)
 3. INSTALL 18" RCP (USDCCA STD. DWG. NO. 503.2)
 4. INSTALL 24" RCP (USDCCA STD. DWG. NO. 503.2)
 5. INSTALL 30" RCP (USDCCA STD. DWG. NO. 503.2)
 6. INSTALL 36" RCP (USDCCA STD. DWG. NO. 503.2)
 7. INSTALL 42" RCP (USDCCA STD. DWG. NO. 503.2)
 8. INSTALL 54" RCP (USDCCA STD. DWG. NO. 503.2)
 9. INSTALL 60" RCP (USDCCA STD. DWG. NO. 503.2)
 10. INSTALL 72" RCP (USDCCA STD. DWG. NO. 503.2)
 11. INSTALL 30" RCP END SECTION (NDOT STD. PLAN R-2.3.1)
 12. INSTALL 36" RCP END SECTION (NDOT STD. PLAN R-2.3.1)
 13. INSTALL 42" RCP END SECTION (NDOT STD. PLAN R-2.3.1)
 14. INSTALL 72" RCP END SECTION (NDOT STD. PLAN R-2.3.1)
 15. CONSTRUCT TYPE "CM2" DROP INLET. SIZE PER PLAN (USDCCA STD. DWG. NO. 412.1 & 421)
 16. STRUCTURAL MANHOLE
 17. CONSTRUCT CONCRETE COLLAR (SEE DETAIL 3/DTL-01)
 18. CONSTRUCT INTERIM BRICK AND MORTAR PLUG SEE DETAIL 2/DTL-01
 19. INSTALL 24" RCP END SECTION (NDOT STD. PLAN R-2.3.1)
 20. INSTALL 54" RCP END SECTION (NDOT STD. PLAN R-2.3.1)
 21. INSTALL 66" RCP END SECTION (NDOT STD. PLAN R-2.3.1) W/1" SACRIFICIAL CONCRETE PER STRUCTURAL DWGS

- NOTES
1. ALL RCP SHALL BE CLASS III UNLESS OTHERWISE SHOWN.
 2. ALL PIPE LENGTHS ARE MEASURED ALONG PIPE CENTERLINE TO CENTER OF MANHOLE OR INSIDE EDGE OF DI OR RCP/RCA.
 3. ALL DROP INLETS SHALL INCLUDE STORM WATER MANAGEMENT STAMP AND DETAIL PER USDCCA STD. DWG. NO. 421.
 4. SEE STRUCTURAL PLANS FOR ADDITIONAL STRUCTURAL DETAILS AND CONNECTIONS.
 5. ALL PIPES ARE PUBLICLY MAINTAINED.
 6. ADD SPECIAL INSPECTION REQUIRED FOR PIPE SEGMENTS WITH SACRIFICIAL CONCRETE.
 7. DIMENSIONS ARE TO BE BACK OF CURB, FACE OF CURB, OR FACE OF MEDIAN UNLESS OTHERWISE NOTED.
 8. SEE TY-SHEETS FOR TYPICAL SECTIONS.
 9. SEE UT-SHEETS FOR WATER AND SEWER PLAN AND PROFILES.

DROP INLET NOTE

WHERE 10 FEET PARALLEL SEPARATION IS NOT PRACTICABLE, CAST-IN-PLACE MONOLITHIC POUR WITH WATERSTOP BETWEEN SLAB AND WALLS. BASE, WALLS AND TOP TO BE CONSTRUCTED WITH WATERSTOPS, CENTER BULB, OR FLAT STRIP (WYNLEK, GREENSTREAK PLASTIC PRODUCTS OR APPROVED EQUAL).

<

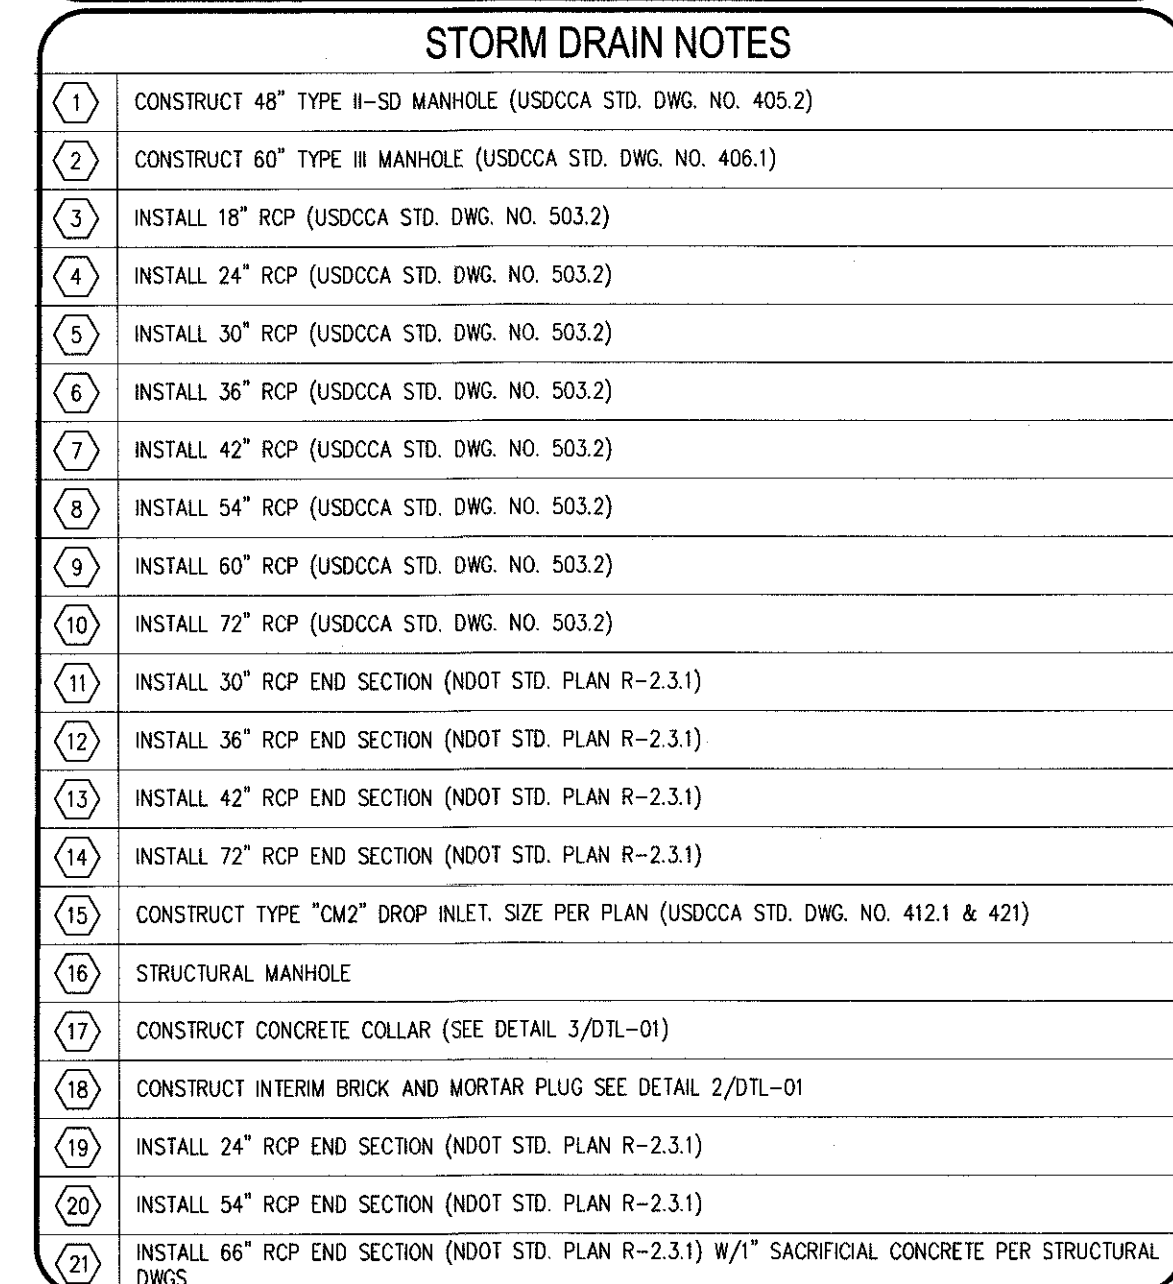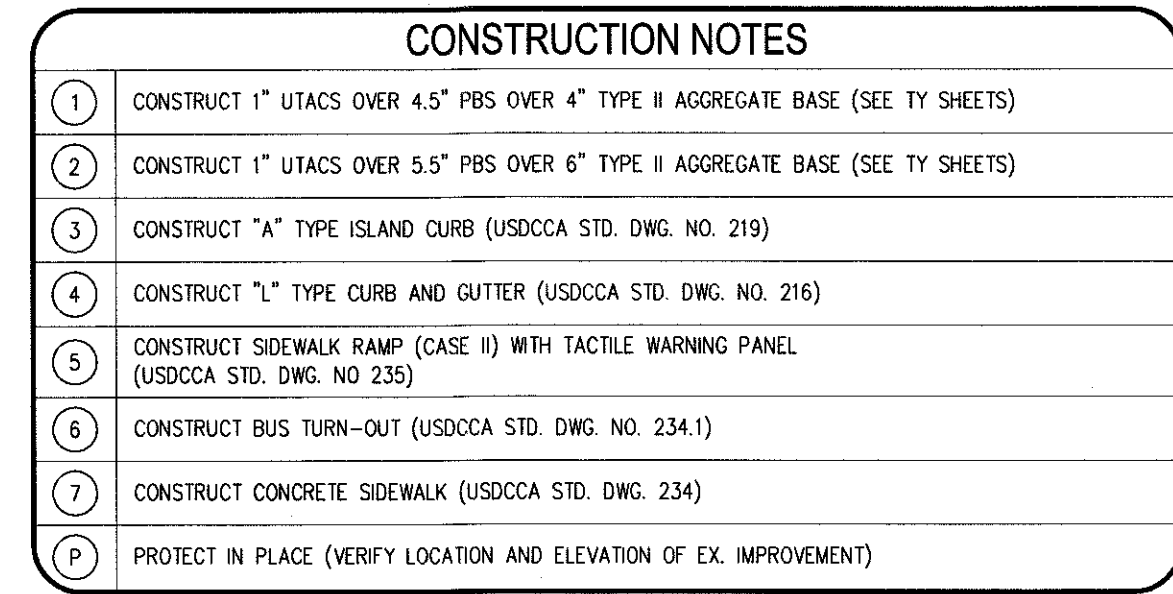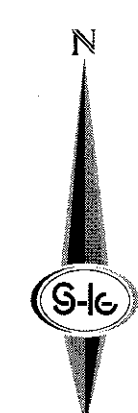

NOTES

1. ALL RCP SHALL BE CLASS III UNLESS OTHERWISE SHOWN.
2. ALL PIPE LENGTHS ARE MEASURED ALONG PIPE CENTERLINE TO CENTER OF MANHOLE OR INSIDE EDGE OF DI OR RCP/ROD.
3. ALL DROP INLETS SHALL INCLUDE STORM WATER MANAGEMENT STAMP AND DETAIL PER USDOCA STD. DWG. NO. 421.
4. SEE STRUCTURAL PLANS FOR ADDITIONAL STRUCTURAL DETAILS AND CONNECTIONS.
5. ALL PIPES ARE PUBLICLY MAINTAINED.
6. ADD SPECIAL INSPECTION REQUIRED FOR PIPE SEGMENTS WITH SACRIFICIAL CONCRETE.
7. DIMENSIONS ARE TO BE BACK OF CURB, FACE OF CURB, OR FACE OF MEDIAN UNLESS OTHERWISE NOTED.
8. SEE T-1 SHEETS FOR TYPICAL SECTIONS.
9. SEE V-1 SHEETS FOR WATER AND SEWER PLAN AND PROFILES.

DROP INLET NOTE

WHERE 10 FEET PARALLEL SEPARATION IS NOT PRACTICABLE:

CAST-IN-PLACE MONOLITHIC POUR WITH WATERSTOP BETWEEN SLAB AND WALLS. BASE, WALLS AND TOP TO BE CONSTRUCTED WITH WATERSTOPS, CENTER BULB, OR FLAT STRIP (VINYLEX, GREENSTREAK PLASTIC PRODUCTS OR APPROVED EQUAL).

LEGEND

 STORM DRAIN LATERAL # (SEE LAT SHEETS)

I CERTIFY THAT THIS GRADING PLAN IS IN CONFORMANCE WITH THE APPROVED TECHNICAL DRAINAGE STUDY DONE ON FILE AT THE CITY OF LAS VEGAS FOR THE SUBJECT PROJECT <i>[Signature]</i> DRICK FERRER P.F. 16396 DATE <u>9/10/18</u>	FLOOD ZONE THE PROJECT SITE IS LOCATED WITHIN A FEMA DESIGNATED ZONE "X" (OUTSIDE THE 500-YEAR FLOOD PLAIN) ON THE FLOOD INSURANCE RATE MAP (FIRM) PANEL: 32003C1750E, DATED SEPTEMBER 27, 2002
---	--

NOTE:
PROPERTY OWNER IS RESPONSIBLE TO MAINTAIN THE BEST MANAGEMENT PRACTICES, SUCH AS BUT NOT LIMITED TO, THE REMOVAL OF ACCUMULATED SEDIMENT AND DEBRIS AND CARE OF VEGETATION.

APPROVED FOR CONSTRUCTION

LYVIND ENGINEERING SERVICES' MANAGER DATE

PROJECT NO. 126408

AVOID HITTING OVERHEAD POWER LINES. IT'S DANGEROUS.

CALL BEFORE YOU DIG

OVERHEAD



1-702-227-2929

FAST

Call before you Dig UnderGround.

1-800-432-6800

FOR ALL YOUR UNDERGROUND UTILITY AND RECORDING NEEDS

Call before you Dig

Avoid hitting overhead utility lines. It's dangerous.





Call



1-800-227-2600

SLATER HANIFAN GROUP a Westwood team 5740 S. ARVILLE STREET #216, LAS VEGAS, NV 89118 PHONE (702) 284-5300 FAX (702) 284-5399		APP. DATE	
NO.		DATE	
DESCRIPTION		BY	
NINETY-FIVE MANAGEMENT LLC		APP.	
SKYE CANYON PHASE 3BC		DATE	
SKYE CANYON PARK		BY	
CONSTRUCTION PLAN - "SCP" 68+50 TO "SCP" 72+00		APP.	
DATE: 9/10/18		APP.	
DRAFTER: HF		DATE	
DESIGNER: HF		BY	
CHECKED: DY		APP.	
PROJECT NO.		DATE	
OLY1609-000		BY	
PP-06		APP.	
SHEET 10 OF 32		DATE	

A:\OUTSIDE-000 SKYE CANYON PHASE 3B.DWG\ARROYO GRADING-PLAN-PP-07.DWG 9/8/2018 3:34 PM Ben Rivers

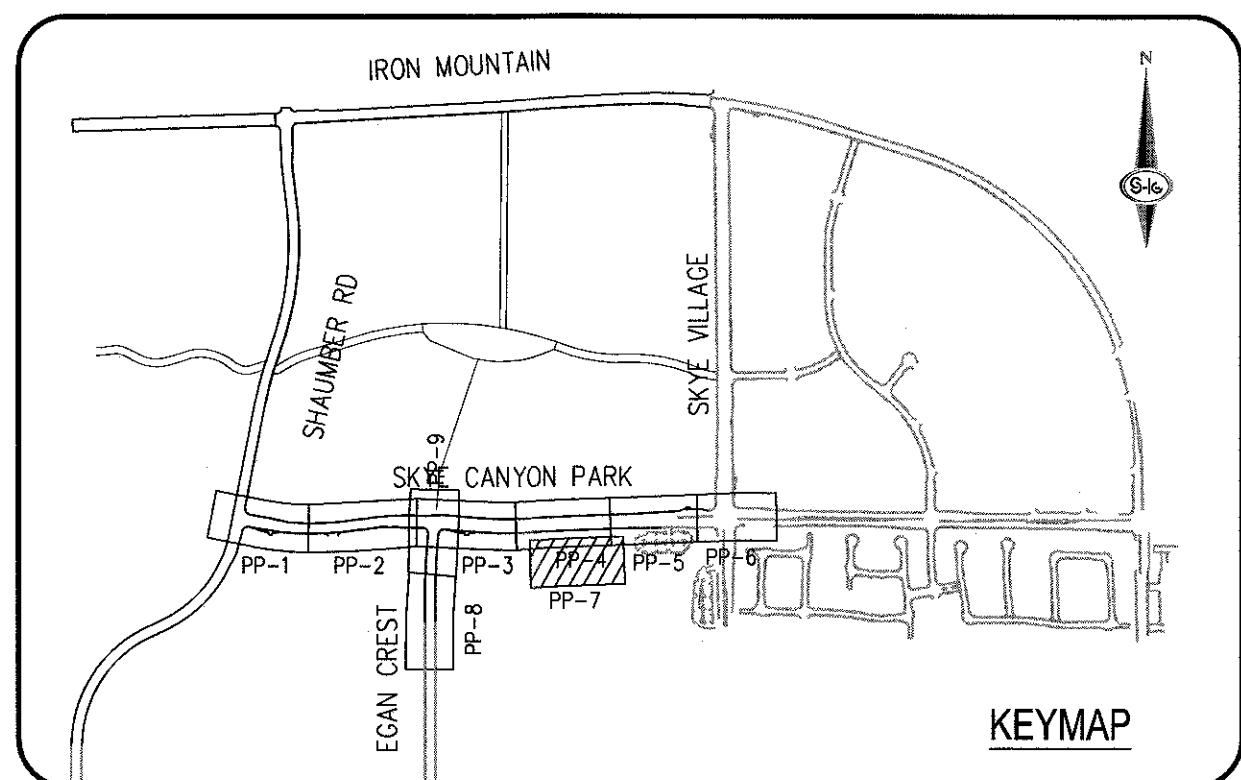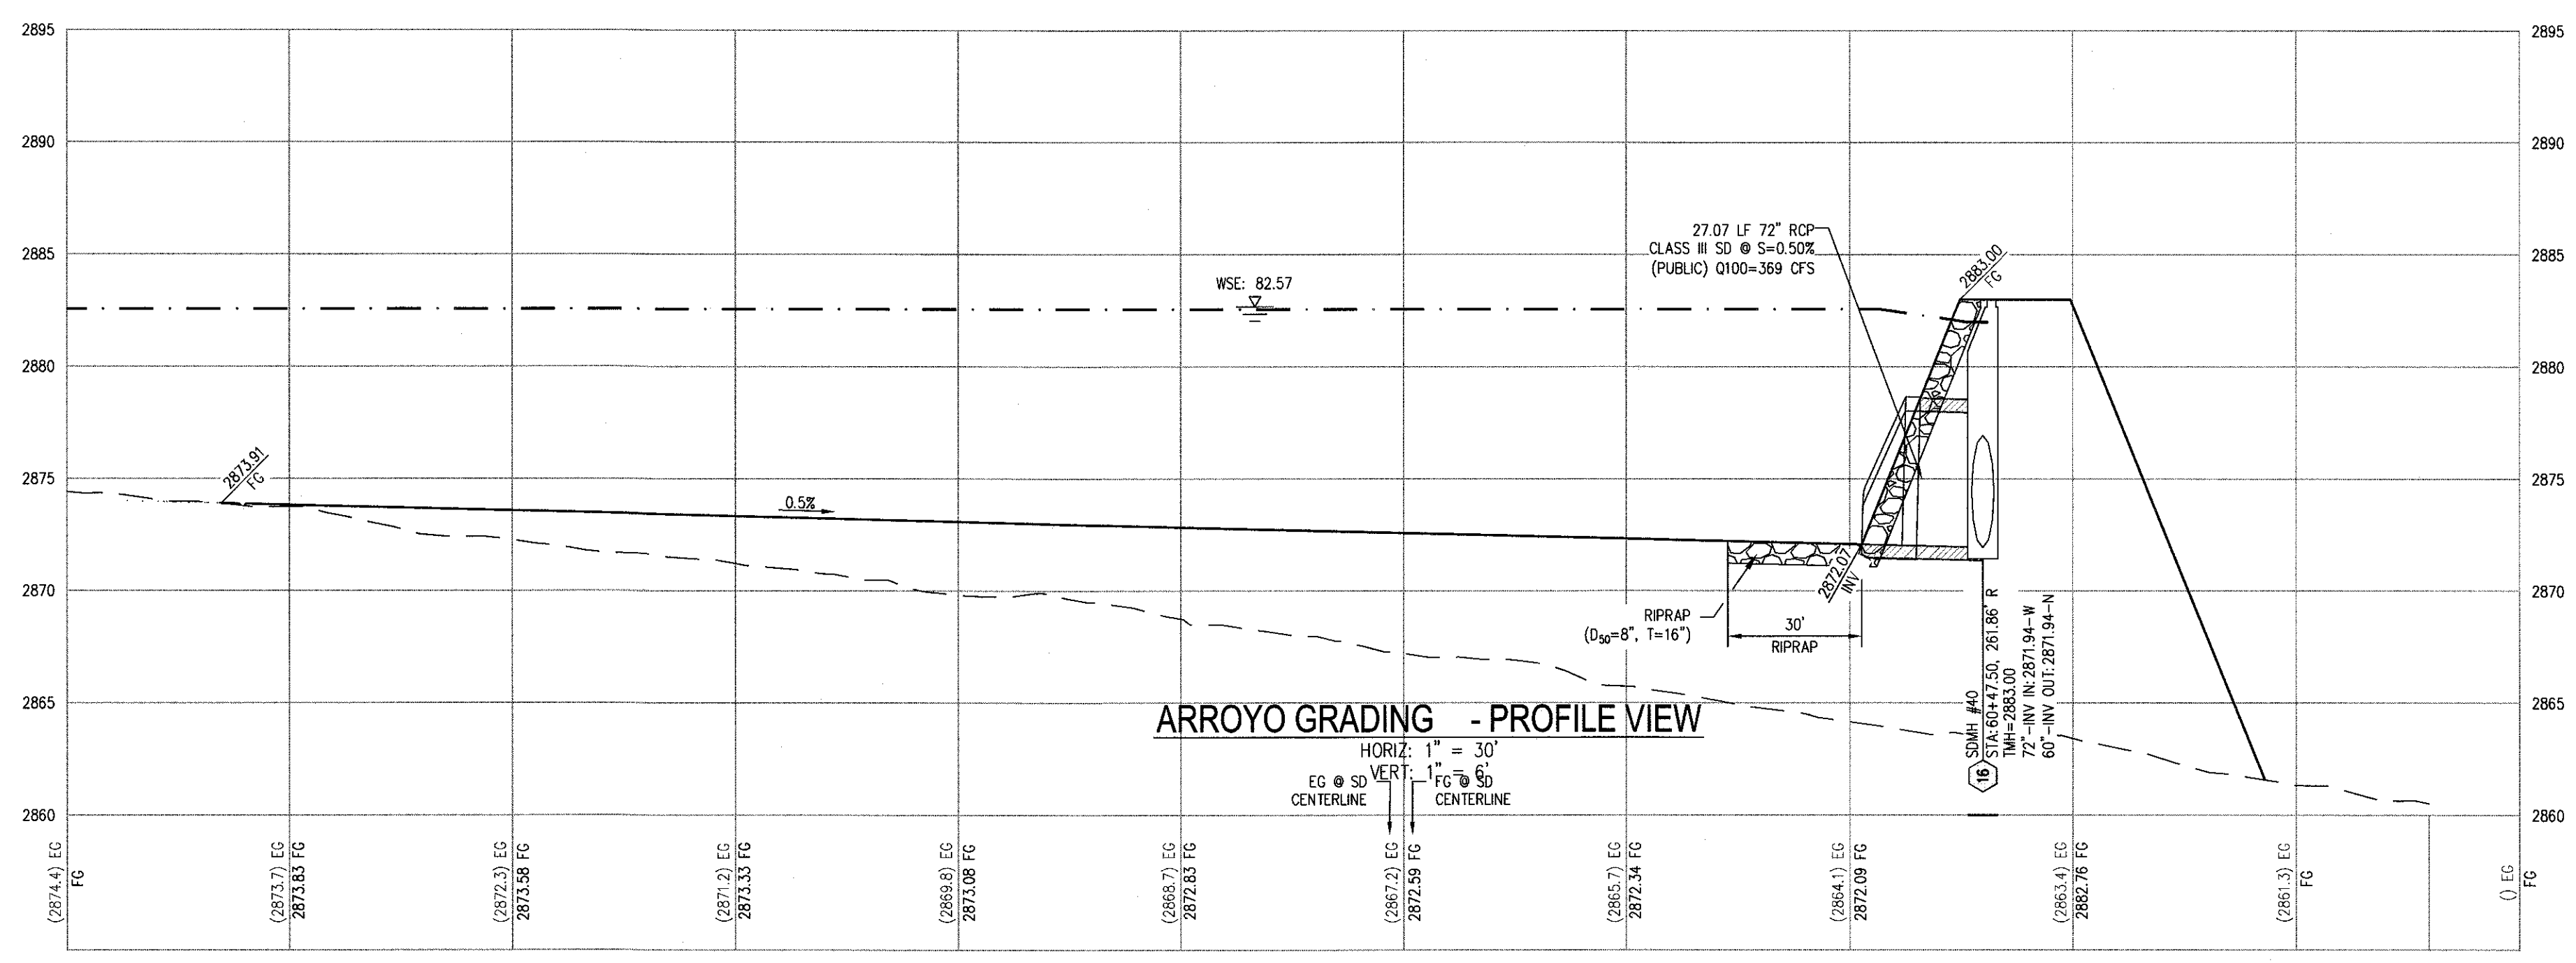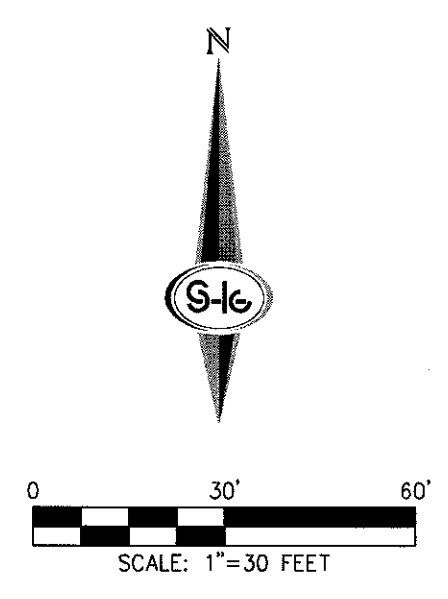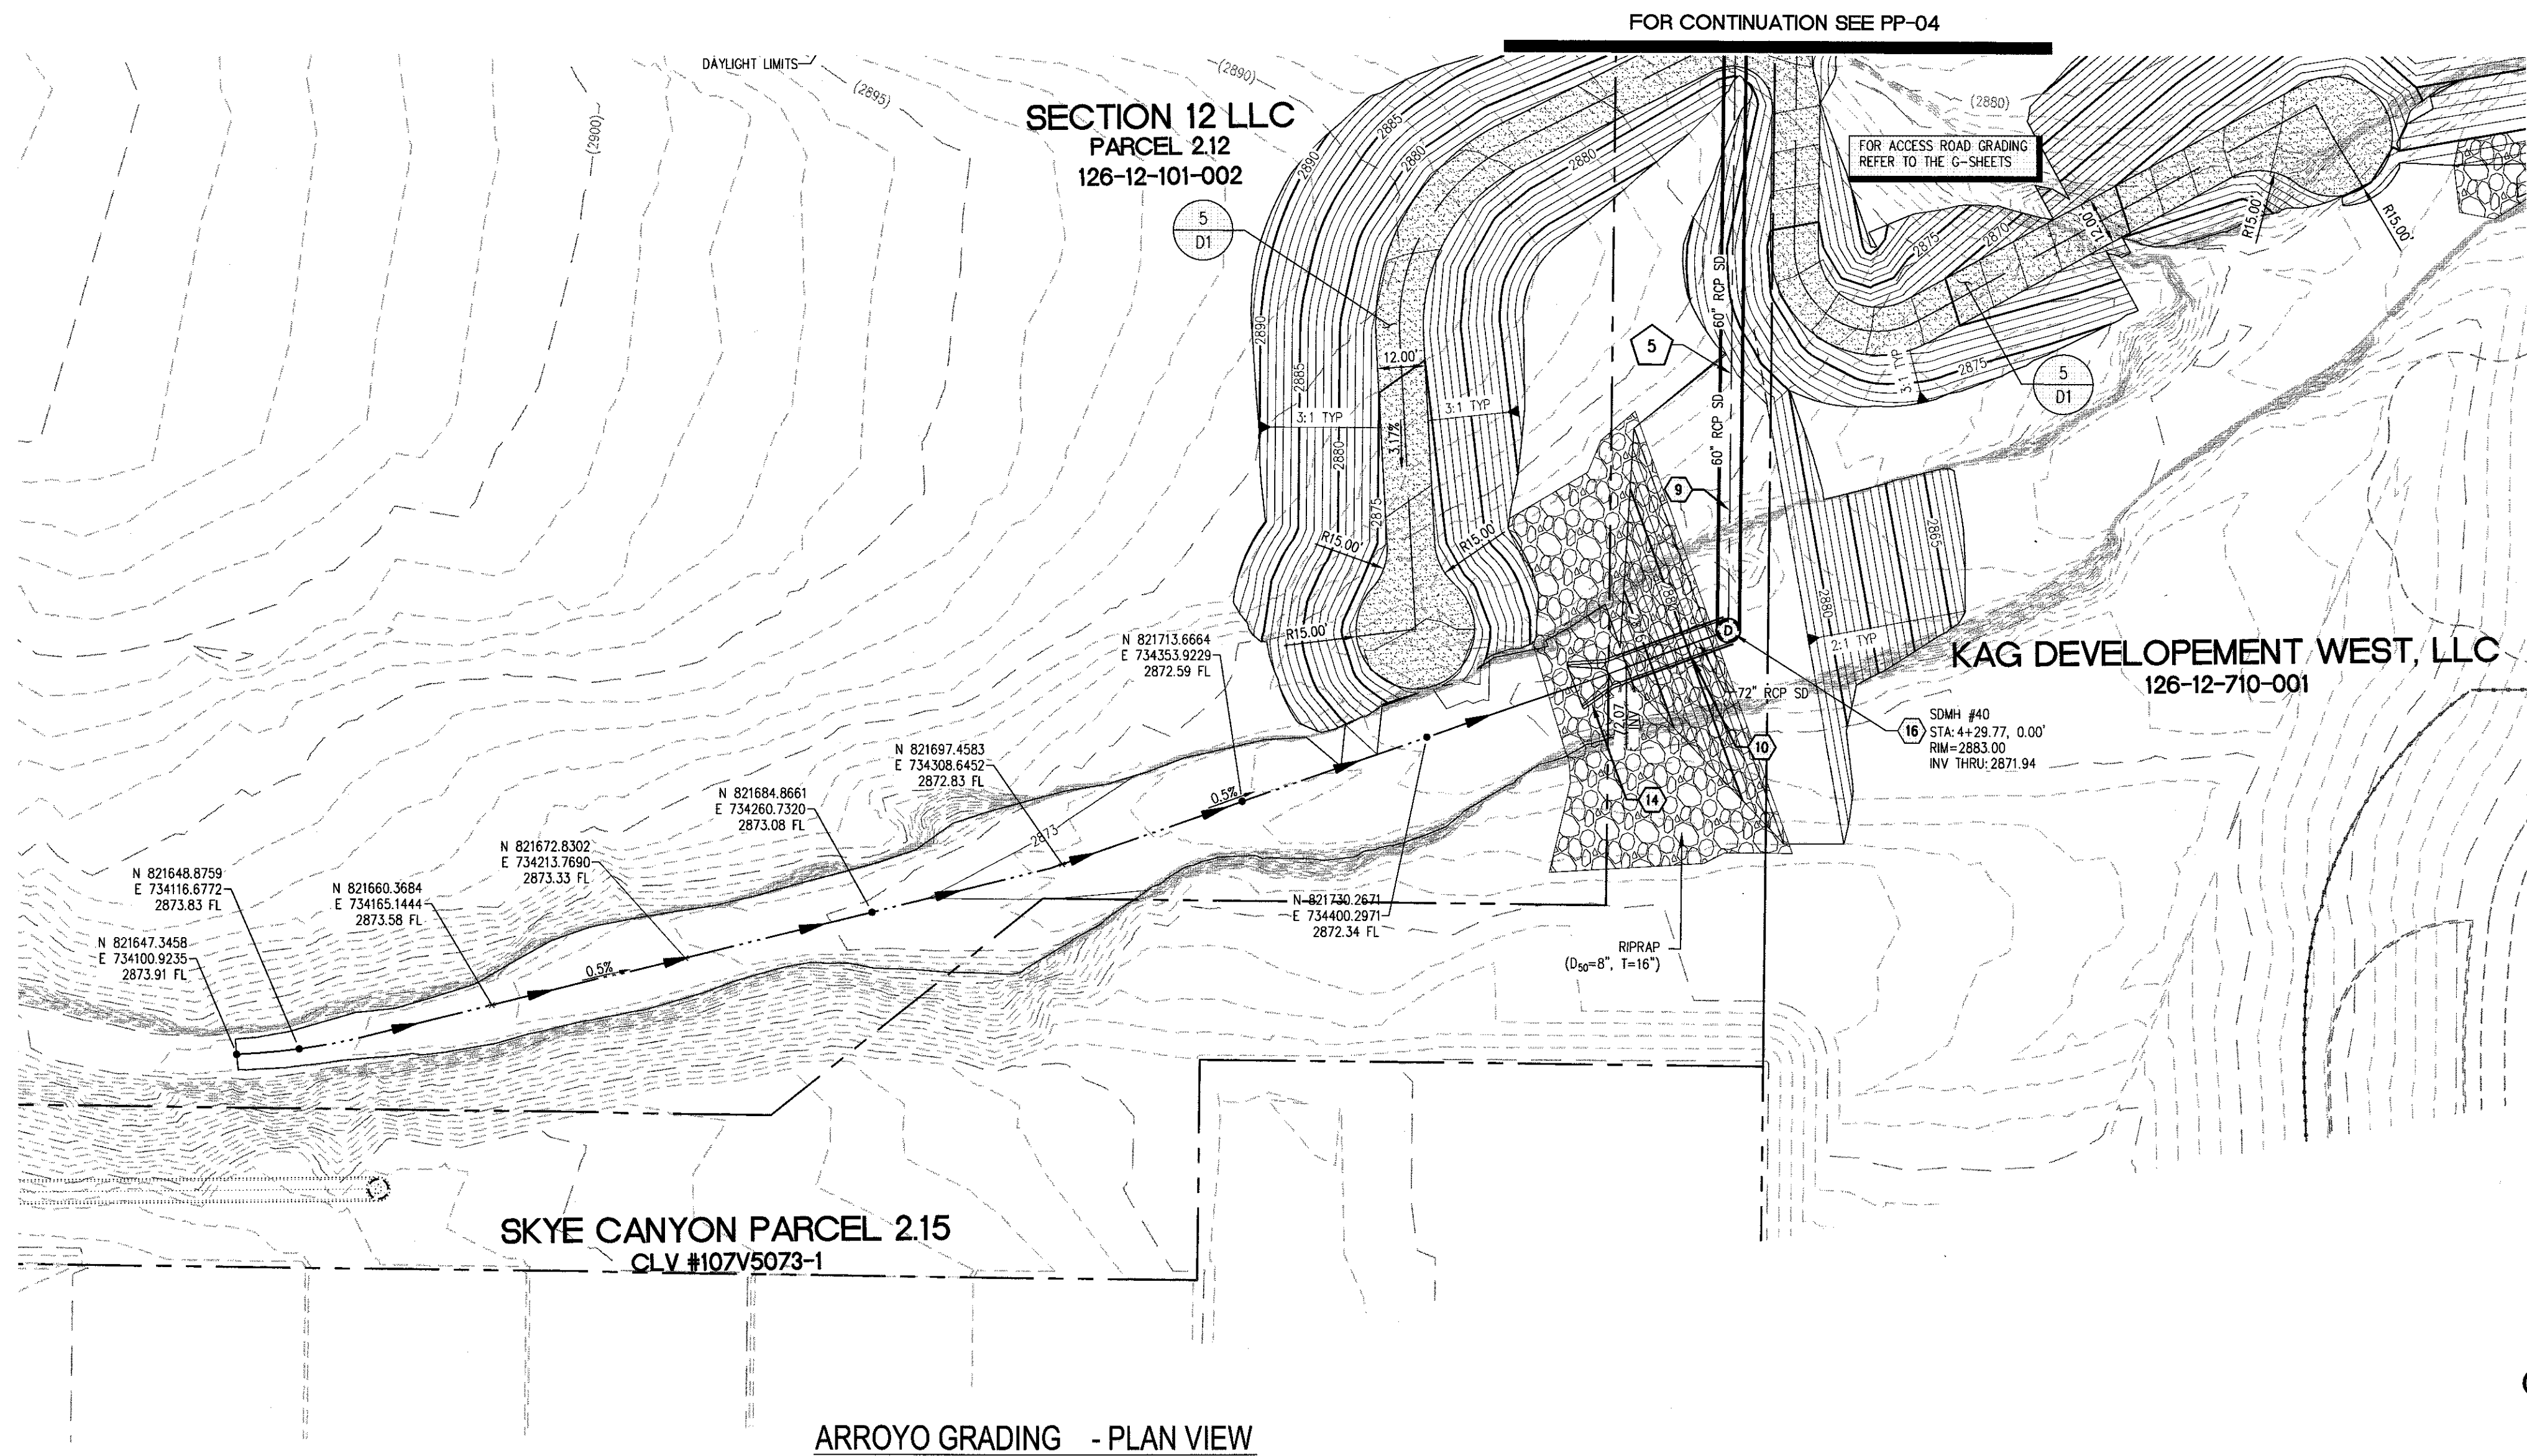

CONSTRUCTION NOTES			
1	CONSTRUCT 1" UTACS OVER 4.5" PBS OVER 4" TYPE II AGGREGATE BASE (SEE TY SHEETS)	DATE	BY
2	CONSTRUCT 1" UTACS OVER 5.5" PBS OVER 6" TYPE II AGGREGATE BASE (SEE TY SHEETS)	DATE	BY
3	CONSTRUCT "A" TYPE ISLAND CURB (USDOCCA STD. DWG. NO. 219)	DATE	BY
4	CONSTRUCT "L" TYPE CURB AND GUTTER (USDOCCA STD. DWG. NO. 216)	DATE	BY
5	CONSTRUCT SIDEWALK RAMP (CASE II) WITH TACTILE WARNING PANEL (USDOCCA STD. DWG. NO. 235)	DATE	BY
6	CONSTRUCT BUS TURN-OUT (USDOCCA STD. DWG. NO. 234.1)	DATE	BY
7	CONSTRUCT CONCRETE SIDEWALK (USDOCCA STD. DWG. 234)	DATE	BY
8	PROTECT IN PLACE (VERIFY LOCATION AND ELEVATION OF EX. IMPROVEMENT)	DATE	BY

STORM DRAIN NOTES			
1	CONSTRUCT 48" TYPE II-SD MANHOLE (USDOCCA STD. DWG. NO. 405.2)	NO.	DATE
2	CONSTRUCT 60" TYPE III MANHOLE (USDOCCA STD. DWG. NO. 406.1)	NO.	DATE
3	INSTALL 18" RCP (USDOCCA STD. DWG. NO. 503.2)	NO.	DATE
4	INSTALL 24" RCP (USDOCCA STD. DWG. NO. 503.2)	NO.	DATE
5	INSTALL 30" RCP (USDOCCA STD. DWG. NO. 503.2)	NO.	DATE
6	INSTALL 36" RCP (USDOCCA STD. DWG. NO. 503.2)	NO.	DATE
7	INSTALL 42" RCP (USDOCCA STD. DWG. NO. 503.2)	NO.	DATE
8	INSTALL 54" RCP (USDOCCA STD. DWG. NO. 503.2)	NO.	DATE
9	INSTALL 60" RCP (USDOCCA STD. DWG. NO. 503.2)	NO.	DATE
10	INSTALL 72" RCP (USDOCCA STD. DWG. NO. 503.2)	NO.	DATE
11	INSTALL 30" RCP END SECTION (NDOT STD. PLAN R-2.3.1)	NO.	DATE
12	INSTALL 36" RCP END SECTION (NDOT STD. PLAN R-2.3.1)	NO.	DATE
13	INSTALL 42" RCP END SECTION (NDOT STD. PLAN R-2.3.1)	NO.	DATE
14	INSTALL 72" RCP END SECTION (NDOT STD. PLAN R-2.3.1)	NO.	DATE
15	CONSTRUCT TYPE "CM2" DROP INLET, SIZE PER PLAN (USDOCCA STD. DWG. NO. 412.1 & 421)	NO.	DATE
16	STRUCTURAL MANHOLE	NO.	DATE
17	CONSTRUCT CONCRETE COLLAR (SEE DETAIL 3/DTL-01)	NO.	DATE
18	CONSTRUCT INTERIM BRICK AND MORTAR PLUG SEE DETAIL 2/DTL-01	NO.	DATE
19	INSTALL 24" RCP END SECTION (NDOT STD. PLAN R-2.3.1)	NO.	DATE
20	INSTALL 54" RCP END SECTION (NDOT STD. PLAN R-2.3.1)	NO.	DATE
21	INSTALL 66" RCP END SECTION (NDOT STD. PLAN R-2.3.1) W/1" SACRIFICIAL CONCRETE PER STRUCTURAL DWGS	NO.	DATE

- NOTES**
- ALL RCP SHALL BE CLASS III UNLESS OTHERWISE SHOWN.
 - ALL PIPE LENGTHS ARE MEASURED ALONG PIPE CENTERLINE TO CENTER OF MANHOLE OR INSIDE EDGE OF DI OR RCB/RCA.
 - ALL DROP INLETS SHALL INCLUDE STORM WATER MANAGEMENT STAMP AND DETAIL PER USDOCCA STD. DWG. NO. 421.
 - SEE STRUCTURAL PLANS FOR ADDITIONAL STRUCTURAL DETAILS AND CONNECTIONS.
 - ALL PIPES ARE PUBLICLY MAINTAINED.
 - ADD SPECIAL INSPECTION REQUIRED FOR PIPE SEGMENTS WITH SACRIFICIAL CONCRETE.
 - DIMENSIONS ARE TO BE BACK OF CURB, FACE OF CURB, OR FACE OF MEDIAN UNLESS OTHERWISE NOTED.
 - SEE TY-SHEETS FOR TYPICAL SECTIONS.
 - SEE UT-SHEETS FOR WATER AND SEWER PLAN AND PROFILES.

DROP INLET NOTE

WHERE 10 FEET PARALLEL SEPARATION IS NOT PRACTICABLE:

CAST-IN-PLACE MONOLITHIC POUR WITH WATERSTOP BETWEEN SLAB AND WALLS, BASE, WALLS AND TOP TO BE CONSTRUCTED WITH WATERSTOPS, CENTER BUILT, OR FLAT STRIP (VINYLEX, GREENSTREAK PLASTIC PRODUCTS OR APPROVED EQUAL).

LEGEND

X STORM DRAIN LATERAL # (SEE LAT SHEETS)

I CERTIFY THAT THIS GRADING PLAN IS IN CONFORMANCE WITH THE APPROVED TECHNICAL DRAINAGE STUDY DS-4831 ON FILE AT THE CITY OF LAS VEGAS FOR THE SUBJECT PROJECT

DERICK J. YORO 16396 DATE 9/10/18

FLOOD ZONE

THE PROJECT SITE IS LOCATED WITHIN A FEMA DESIGNATED ZONE "X" (OUTSIDE THE 500-YEAR FLOOD PLAIN) ON THE FLOOD INSURANCE RATE MAP (FIRM) PANEL: 32003C1750E, DATED SEPTEMBER 27, 2002.

NOTE:

PROPERTY OWNER IS RESPONSIBLE TO MAINTAIN THE BEST MANAGEMENT PRACTICES, SUCH AS BUT NOT LIMITED TO, THE REMOVAL OF ACCUMULATED SEDIMENT AND DEBRIS AND CARE OF VEGETATION.

APPROVED FOR CONSTRUCTION

LIVMD ENGINEERING SERVICES MANAGER DATE

PROJECT NO. 126408



SLATER HANIFAN GROUP

a Westwood team

5740 S. ARVILLE STREET #216, LAS VEGAS, NV 89118

PHONE (702) 284-5300 FAX (702) 284-5399

NINETY-FIVE MANAGEMENT LLC

SKYE CANYON PHASE 3B

SKYE CANYON PARK

CONSTRUCTION PLAN - ARROYO GRADING

DATE: 9/8/18

DRAFTER: HF



DESIGNER: HF

CHECKED: DY

PROJECT NO. OLY1609-000

PP-07

SHEET 11 OF 32

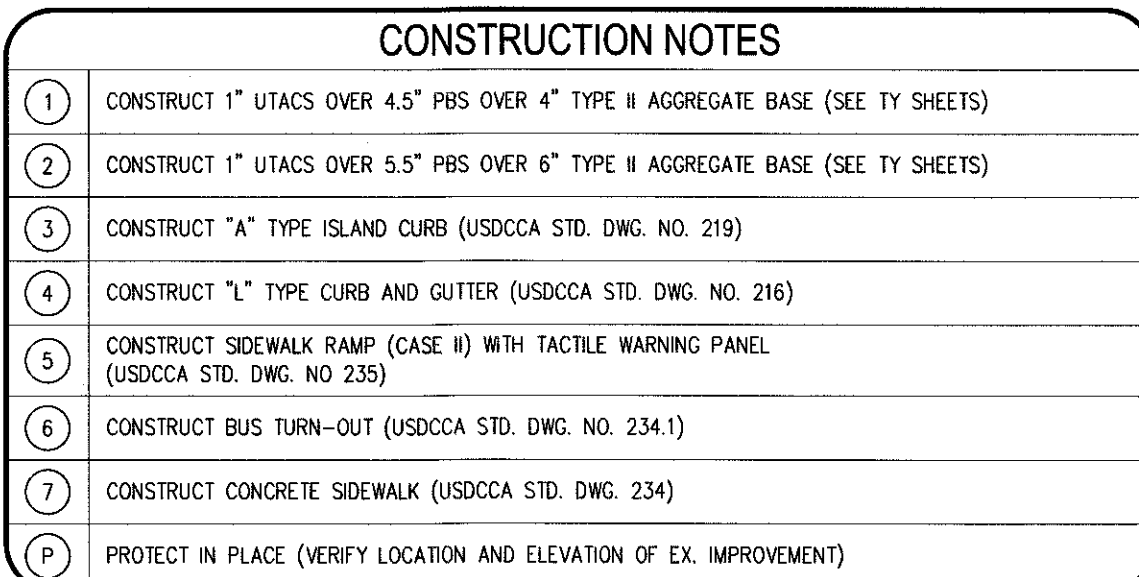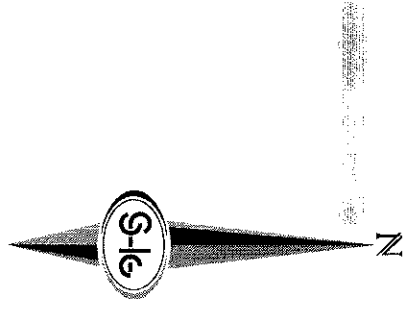

STORM DRAIN NOTES	
(1)	CONSTRUCT 48" TYPE II-SD MANHOLE (USDOCCA STD. DWG. NO. 405.2)
(2)	CONSTRUCT 60" TYPE III MANHOLE (USDOCCA STD. DWG. NO. 406.1)
(3)	INSTALL 18" RCP (USDOCCA STD. DWG. NO. 503.2)
(4)	INSTALL 24" RCP (USDOCCA STD. DWG. NO. 503.2)
(5)	INSTALL 30" RCP (USDOCCA STD. DWG. NO. 503.2)
(6)	INSTALL 36" RCP (USDOCCA STD. DWG. NO. 503.2)
(7)	INSTALL 42" RCP (USDOCCA STD. DWG. NO. 503.2)
(8)	INSTALL 54" RCP (USDOCCA STD. DWG. NO. 503.2)
(9)	INSTALL 60" RCP (USDOCCA STD. DWG. NO. 503.2)
(10)	INSTALL 72" RCP (USDOCCA STD. DWG. NO. 503.2)
(11)	INSTALL 30" RCP END SECTION (NDOT STD. PLAN R-2.3.1)
(12)	INSTALL 36" RCP END SECTION (NDOT STD. PLAN R-2.3.1)
(13)	INSTALL 42" RCP END SECTION (NDOT STD. PLAN R-2.3.1)
(14)	INSTALL 72" RCP END SECTION (NDOT STD. PLAN R-2.3.1)
(15)	CONSTRUCT TYPE "CM2" DROP INLET. SIZE PER PLAN (USDOCCA STD. DWG. NO. 412.1 & 421)
(16)	STRUCTURAL MANHOLE
(17)	CONSTRUCT CONCRETE COLLAR (SEE DETAIL 3/DTL-01)
(18)	CONSTRUCT INTERIM BRICK AND MORTAR PLUG SEE DETAIL 2/DTL-01
(19)	INSTALL 24" RCP END SECTION (NDOT STD. PLAN R-2.3.1)
(20)	INSTALL 54" RCP END SECTION (NDOT STD. PLAN R-2.3.1)
(21)	INSTALL 66" RCP END SECTION (NDOT STD. PLAN R-2.3.1) W/1" SACRIFICIAL CONCRETE PER STRUCTURAL DWS

NOTES

1. ALL RCP SHALL BE CLASS II UNLESS OTHERWISE SHOWN.
2. ALL PIPE LENGTHS ARE MEASURED ALONG PIPE CENTERLINE TO CENTER OF MANHOLE OR INSIDE EDGE OF DI OR RCB/RCA.
3. ALL DWP INLETS SHALL INCLUDE STORM WATER MANAGEMENT STAMP AND DETAIL PER USDOCA STD. DWP. NO. 421.
4. SEE STRUCTURAL PLANS FOR ADDITIONAL STRUCTURAL DETAILS AND CONNECTIONS.
5. ALL PIPES ARE PUBLICLY MAINTAINED.
6. ADD SPECIAL INSPECTION REQUIRED FOR PIPE SEGMENTS WITH SACRIFICIAL CONCRETE.
7. ONE STRONG ARE TO BE BACK OF CURB, FACE OF CURB, OR FACE OF MEDIAN UNLESS OTHERWISE NOTED.
8. SEE T-SHEETS FOR TYPICAL SECTIONS.
9. SEE UT-SHEETS FOR WATER AND SEWER PLAN AND PROFILES.

DROP INLET NOTE
WHERE 10 FEET PARALLEL SEPARATION IS NOT PRACTICABLE:
CAST-IN-PLACE MONOLITHIC POUR WITH WATERSTOP BETWEEN SLAB AND WALLS. BASE, WALLS AND TOP TO BE CONSTRUCTED WITH WATERSTOPS, CENTER BULB,
OR FLAT STRIP (VINYLEX, GREENSTREAK PLASTIC PRODUCTS OR APPROVED EQUAL).

LEGEND

 STORM DRAIN LATERAL # (SEE LAT SHEETS)

I CERTIFY THAT THIS GRADING PLAN IS IN CONFORMANCE WITH THE APPROVED TECHNICAL DRAINAGE STUDY DS-4931 ON FILE AT THE CITY OF LOS ANGELES FOR THE SUBJECT PROJECT  DERICK FORD, P.E. 16396	FLOOD ZONE THE PROJECT SITE IS LOCATED WITHIN A FEMA DESIGNATED ZONE "X" (OUTSIDE THE 500-YEAR FLOOD PLAIN) ON THE FLOOD INSURANCE RATE MAP (FIRM) PANEL: 32003C1750D, DATED SEPTEMBER 27, 2002 9/10/18 DATE
---	---

NOTE: PROPERTY OWNER IS RESPONSIBLE TO MAINTAIN THE BEST MANAGEMENT PRACTICES, SUCH AS BUT NOT LIMITED TO, THE REMOVAL OF ACCUMULATED SEDIMENT AND DEBRIS AND CARE OF VEGETATION.

APPROVED FOR CONSTRUCTION

LYVWD ENGINEERING SERVICES MANAGER DATE
PROJECT NO. 126408

AVOID HITTING OVERHEAD POWER LINES. IT'S DANGEROUS. CALL BEFORE YOU DIG  1-702-227-2929	FAST Call before you dig UnderGround. 1-702-432-5300 SPEED OF INFORMATION	Call before you Dig And you'll save underground utility costs with ease. Call  OR 1-800-227-2600
---	---	---

SLATER
HANIFAN
GROUP


\$|G

a Westwood team


5740 S. ARVILLE STREET #216, LAS VEGAS, NV 89118
PHONE (702) 284-5300 FAX (702) 284-5399

[illegible]


NINETY-FIVE MANAGEMENT LLC	SKYE CANYON PHASE 3BC EGAN CREST DRIVE CONSTRUCTION PLAN - "ECD" 29+50 TO "ECD" 35+50
----------------------------	---

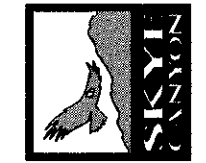

DATE: 9/8/18
DRAFTER: HF
DESIGNER: HF
CHECKED: DY
PROJECT NO.
OLY1609-000

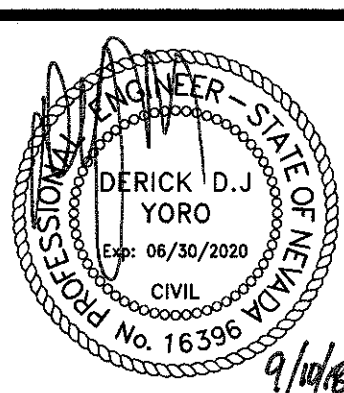

PP-08
SHEET 12 OF 32

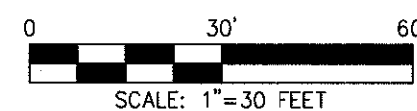

1	CONSTRUCT 48" TYPE II-SD MANHOLE (USDCCA STD. DWG. NO. 405.2)
2	CONSTRUCT 60" TYPE III MANHOLE (USDCCA STD. DWG. NO. 406.1)
3	INSTALL 18" RCP (USDCCA STD. DWG. NO. 503.2)
4	INSTALL 24" RCP (USDCCA STD. DWG. NO. 503.2)
5	INSTALL 30" RCP (USDCCA STD. DWG. NO. 503.2)
6	INSTALL 36" RCP (USDCCA STD. DWG. NO. 503.2)
7	INSTALL 42" RCP (USDCCA STD. DWG. NO. 503.2)
8	INSTALL 54" RCP (USDCCA STD. DWG. NO. 503.2)
9	INSTALL 60" RCP (USDCCA STD. DWG. NO. 503.2)
10	INSTALL 72" RCP (USDCCA STD. DWG. NO. 503.2)
11	INSTALL 30" RCP END SECTION (NDOT STD. PLAN R-2.3.1)
12	INSTALL 36" RCP END SECTION (NDOT STD. PLAN R-2.3.1)
13	INSTALL 42" RCP END SECTION (NDOT STD. PLAN R-2.3.1)
14	INSTALL 72" RCP END SECTION (NDOT STD. PLAN R-2.3.1)
15	CONSTRUCT TYPE "CM2" DROP INLET. SIZE PER PLAN (USDCCA STD. DWG. NO. 412.1 & 421)
16	STRUCTURAL MANHOLE
17	CONSTRUCT CONCRETE COLLAR (SEE DETAIL 3/DTL-01)
18	CONSTRUCT INTERIM BRICK AND MORTAR PLUG SEE DETAIL 2/DTL-01
19	INSTALL 24" RCP END SECTION (NDOT STD. PLAN R-2.3.1)
20	INSTALL 54" RCP END SECTION (NDOT STD. PLAN R-2.3.1)
21	INSTALL 66" RCP END SECTION (NDOT STD. PLAN R-2.3.1) W/1" SACRIFICIAL CONCRETE FOR STRUCTURAL DWGS

NOTES

1. ALL RCP SHALL BE CLASS II UNLESS OTHERWISE SHOWN.
2. PIPE LENGTHS ARE MEASURED ALONG PIPE CENTERLINE TO CENTER OF MANHOLE OR INSIDE EDGE OF BOX OR INLET.
3. ALL DROP INLETS SHALL INCLUDE STORM WATER MANAGEMENT STAMP AND DETAIL PER USDOCA STD. DWG. NO. 421.
4. SEE STRUCTURAL PLANS FOR ADDITIONAL STRUCTURAL DETAILS AND CONNECTIONS.
5. ALL PIPES ARE PUBLICLY MAINTAINED.
6. ADD SPECIAL INSPECTION REQUIRED FOR PIPE SEGMENTS WITH SACRIFICIAL CONCRETE.
7. DIMENSIONS ARE TO BE BACK OF CURB, FACE OF CURB, OR FACE OF MEDIAN UNLESS OTHERWISE NOTED.
8. SEE T-SHEETS FOR TYPICAL SECTIONS.
9. SEE UT-SHEETS FOR WATER AND SEWER PLAN AND PROFILES.

DROP INLET NOTE
WHERE 10 FEET PARALLEL SEPARATION IS NOT PRACTICABLE:
CAST-IN-PLACE MONOLITHIC POUR WITH WATERSTOP BETWEEN SLAB AND WALLS. BASE, WALLS AND TOP TO BE CONSTRUCTED WITH WATERSTOPS, CENTER BULB,
OR FLAT STRIP (VINYL EX. GREENSTREAK PLASTIC PRODUCTS OR APPROVED EQUAL)

LEGEND

X STORM DRAIN LATERAL # (SEE LAT SHEETS)

I CERTIFY THAT THIS GRADING PLAN IS IN CONFORMANCE WITH THE APPROVED TECHNICAL DRAINAGE STUDY DS-4931 ON FILE AT THE CITY OF LOS ANGELES FOR THE SUBJECT PROJECT.

[Signature] 9/10/18

FLOOD ZONE

THE PROJECT SITE IS LOCATED WITHIN A FEMA DESIGNATED ZONE 'X' (OUTSIDE THE 500-YEAR FLOOD PLAN) ON THE FLOOD INSURANCE RATE MAP (FIRM) PANEL: 32003C1750E, DATED SEPTEMBER 27, 2002.

NOTE:
PROPERTY OWNER IS RESPONSIBLE TO MAINTAIN THE BEST MANAGEMENT PRACTICES, SUCH AS BUT NOT LIMITED TO, THE REMOVAL OF ACCUMULATED SEDIMENT AND DEBRIS AND CARE OF VEGETATION.

APPROVED FOR CONSTRUCTION

PROJECT NO. 126408



Call before you Dig.
Under Ground.

1-702-227-2929

Call before you Dig.
Avoid hitting overhead power lines. It's Ground. It's 811.




Call before you Dig.
Under Ground.

1-800-227-2800

[illegible]

[illegible]

**SKYE CANYON PHASE 3BC
EGAN CREST DRIVE
STORM DRAIN LATERALS I**

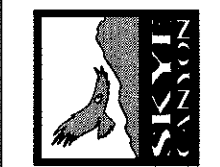

DATE: 9/8/18


DRAFTER: HF

DESIGNER: HF

CHECKED: DY


PROJECT NC

OLY1609-000

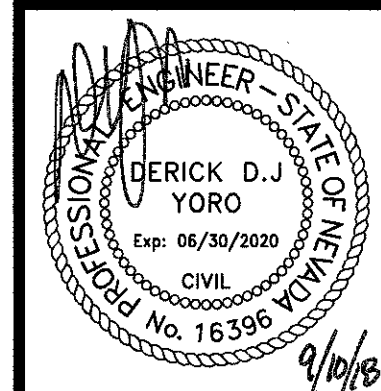

LAT-01


SHEET 14 OF 32

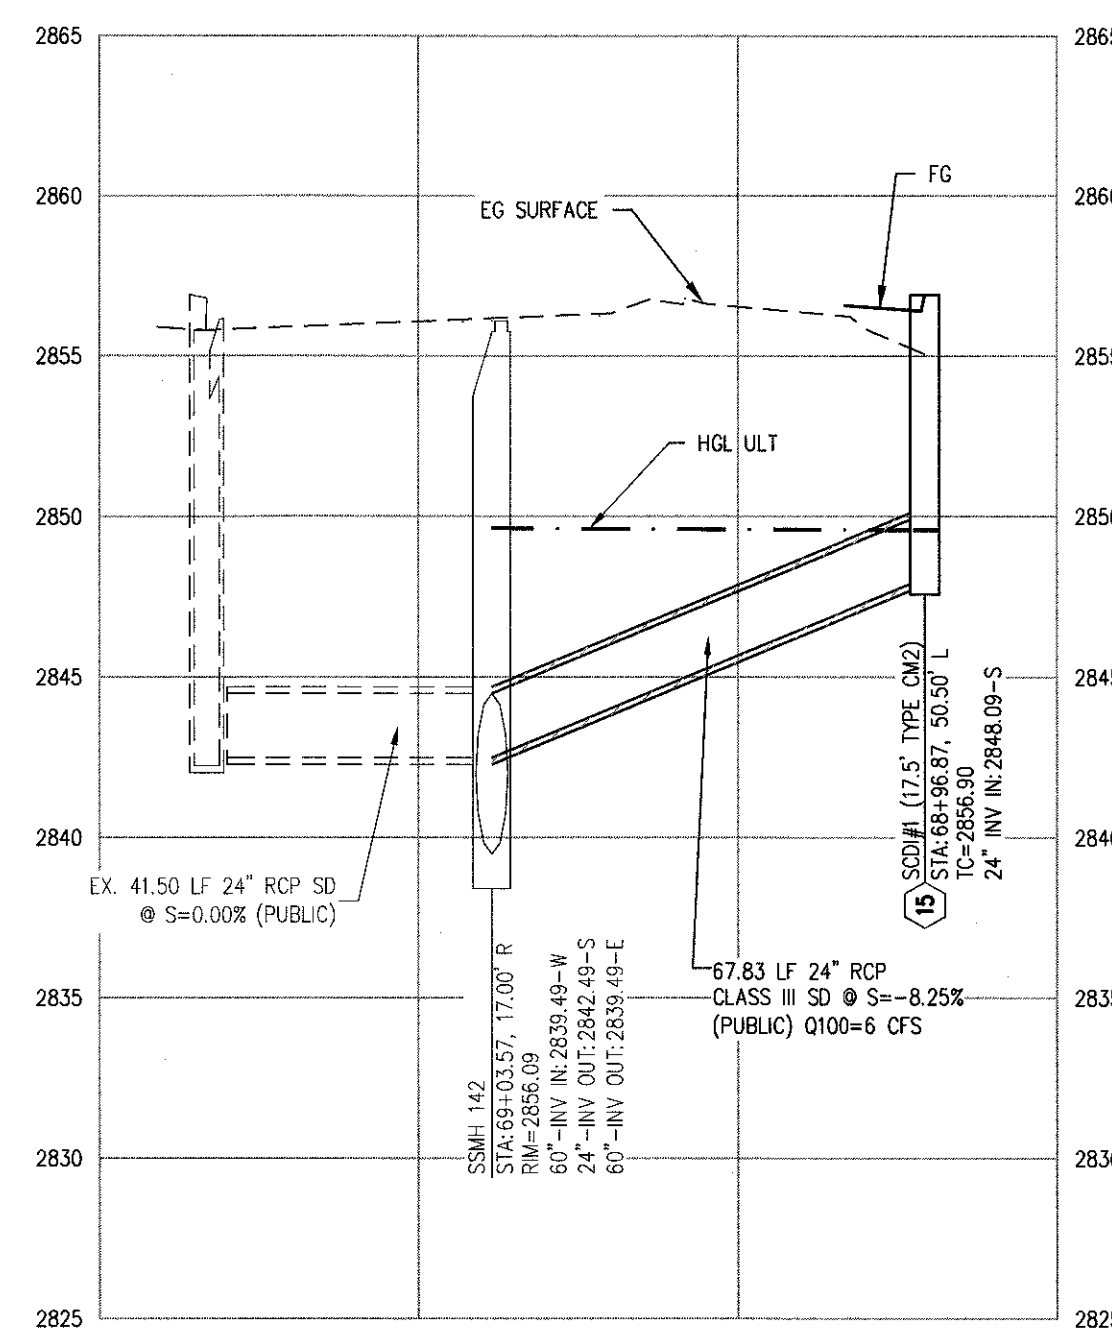

SKYE CANYON PARK
STORM DRAIN @ 69+03.57

SCALE: HORZ. 1"=30" VERT. 1"=6"
SEE SHEET: PP-06


4

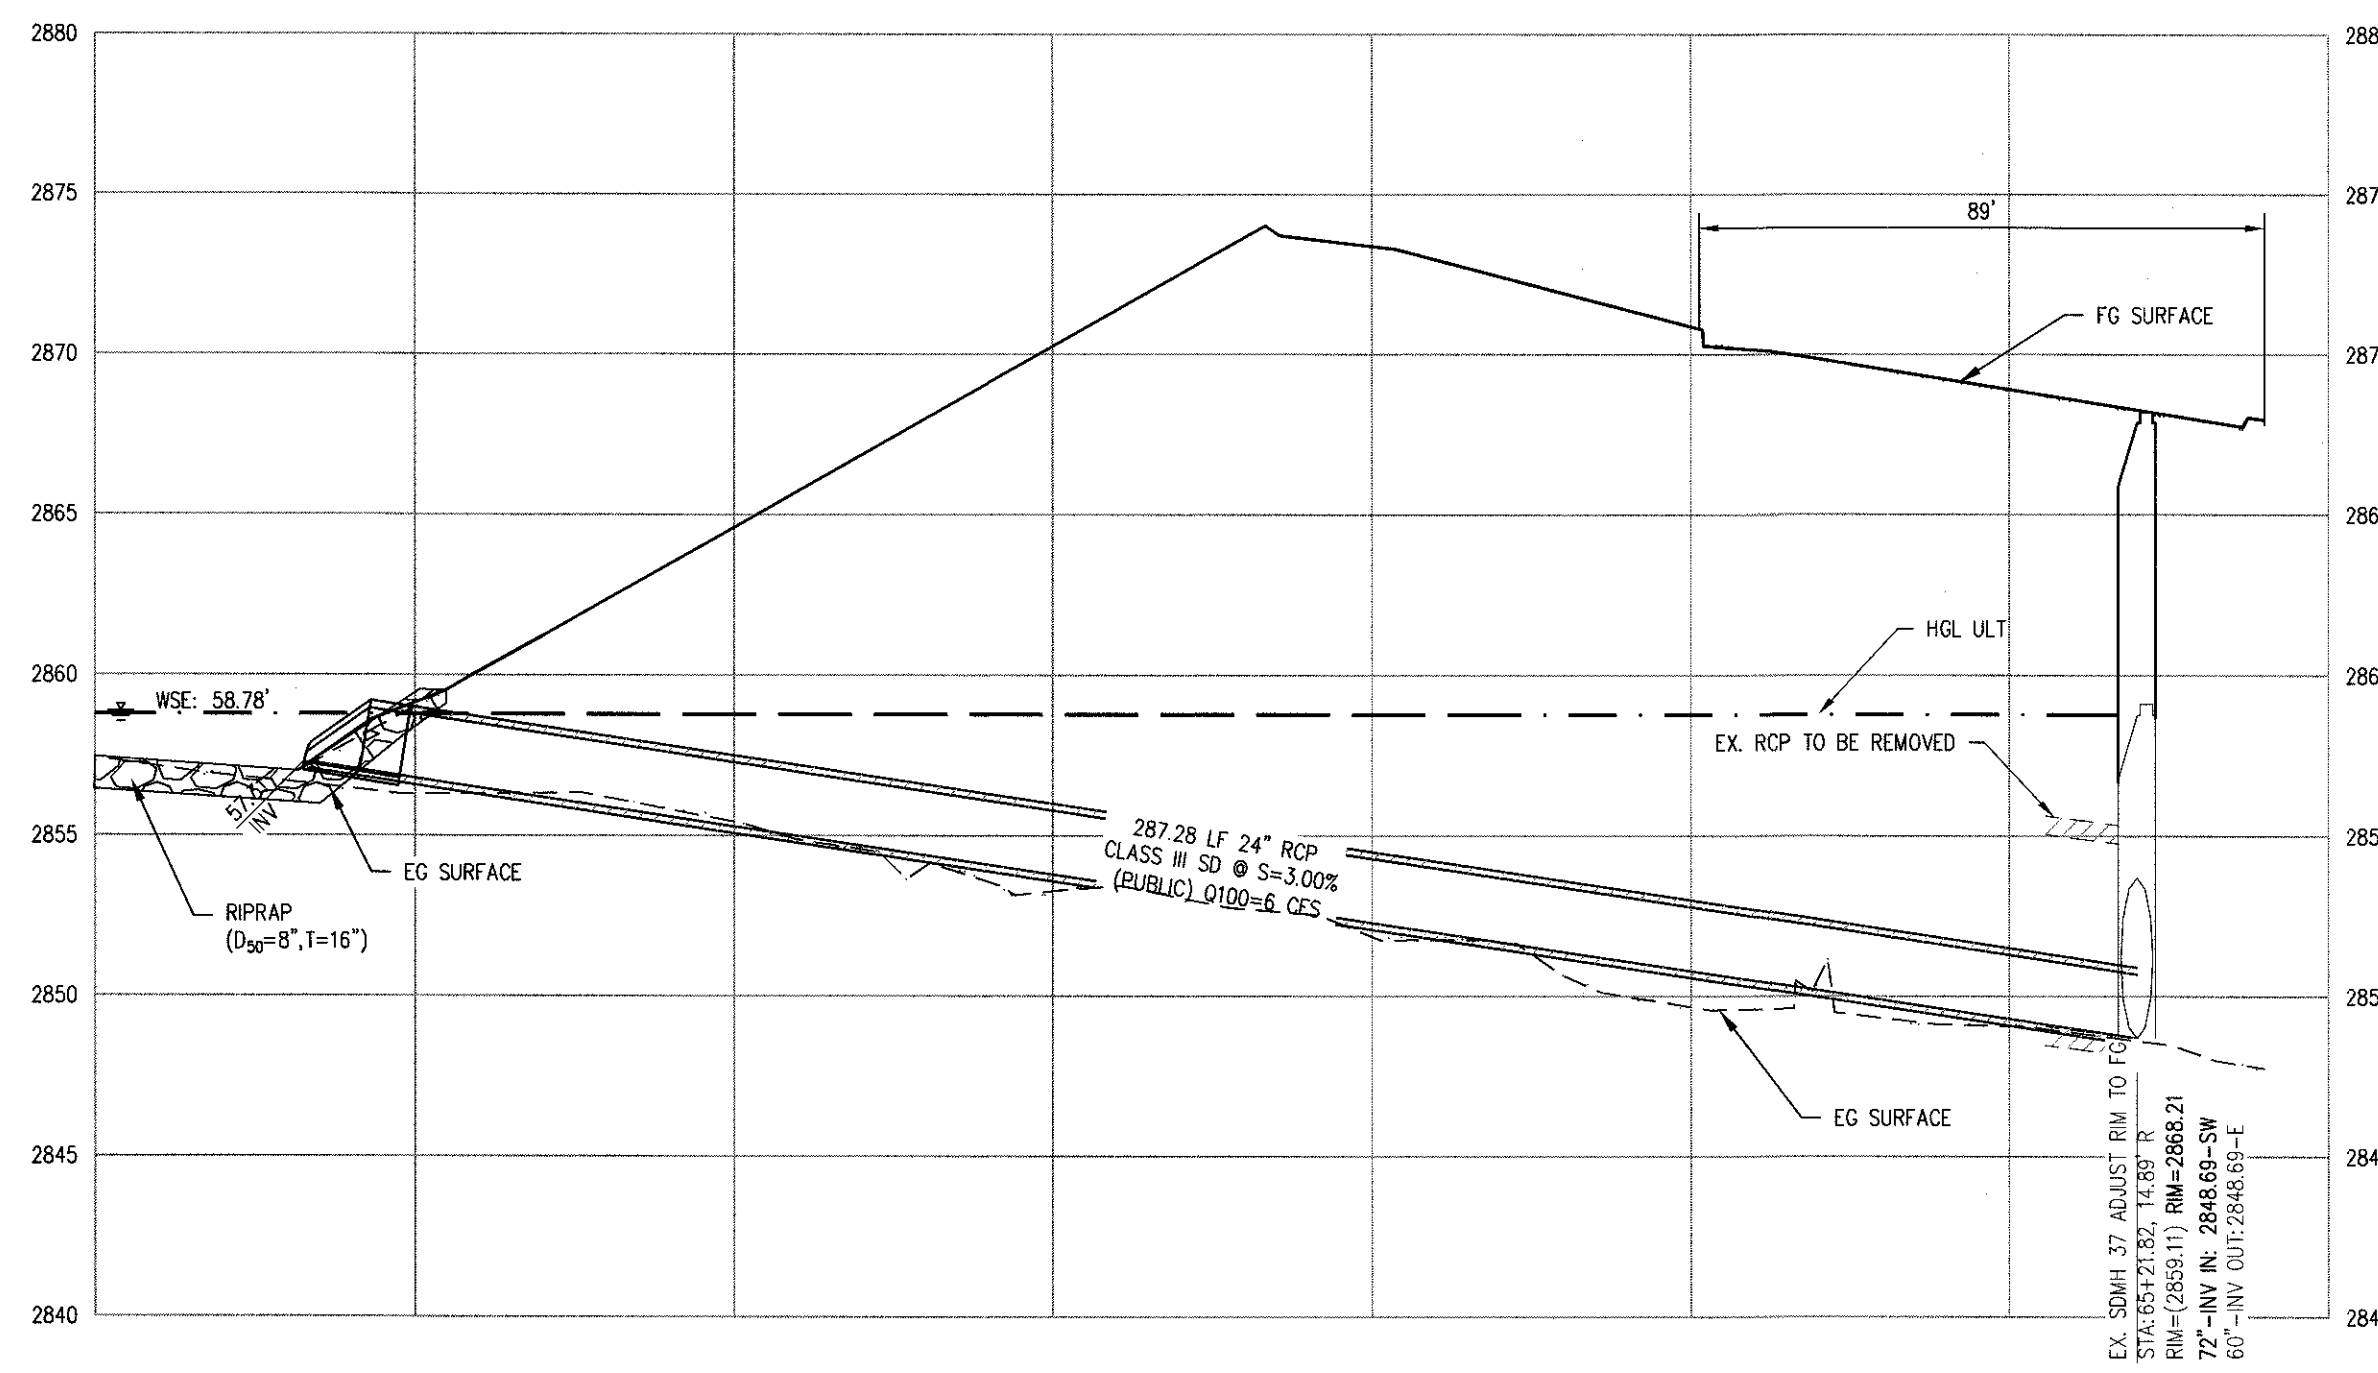

SKYE CANYON PARK
STORM DRAIN @ 65+21.82

SCALE: HORZ. 1"=30" VERT. 1"=6'
SEE SHEET: PP-05


3

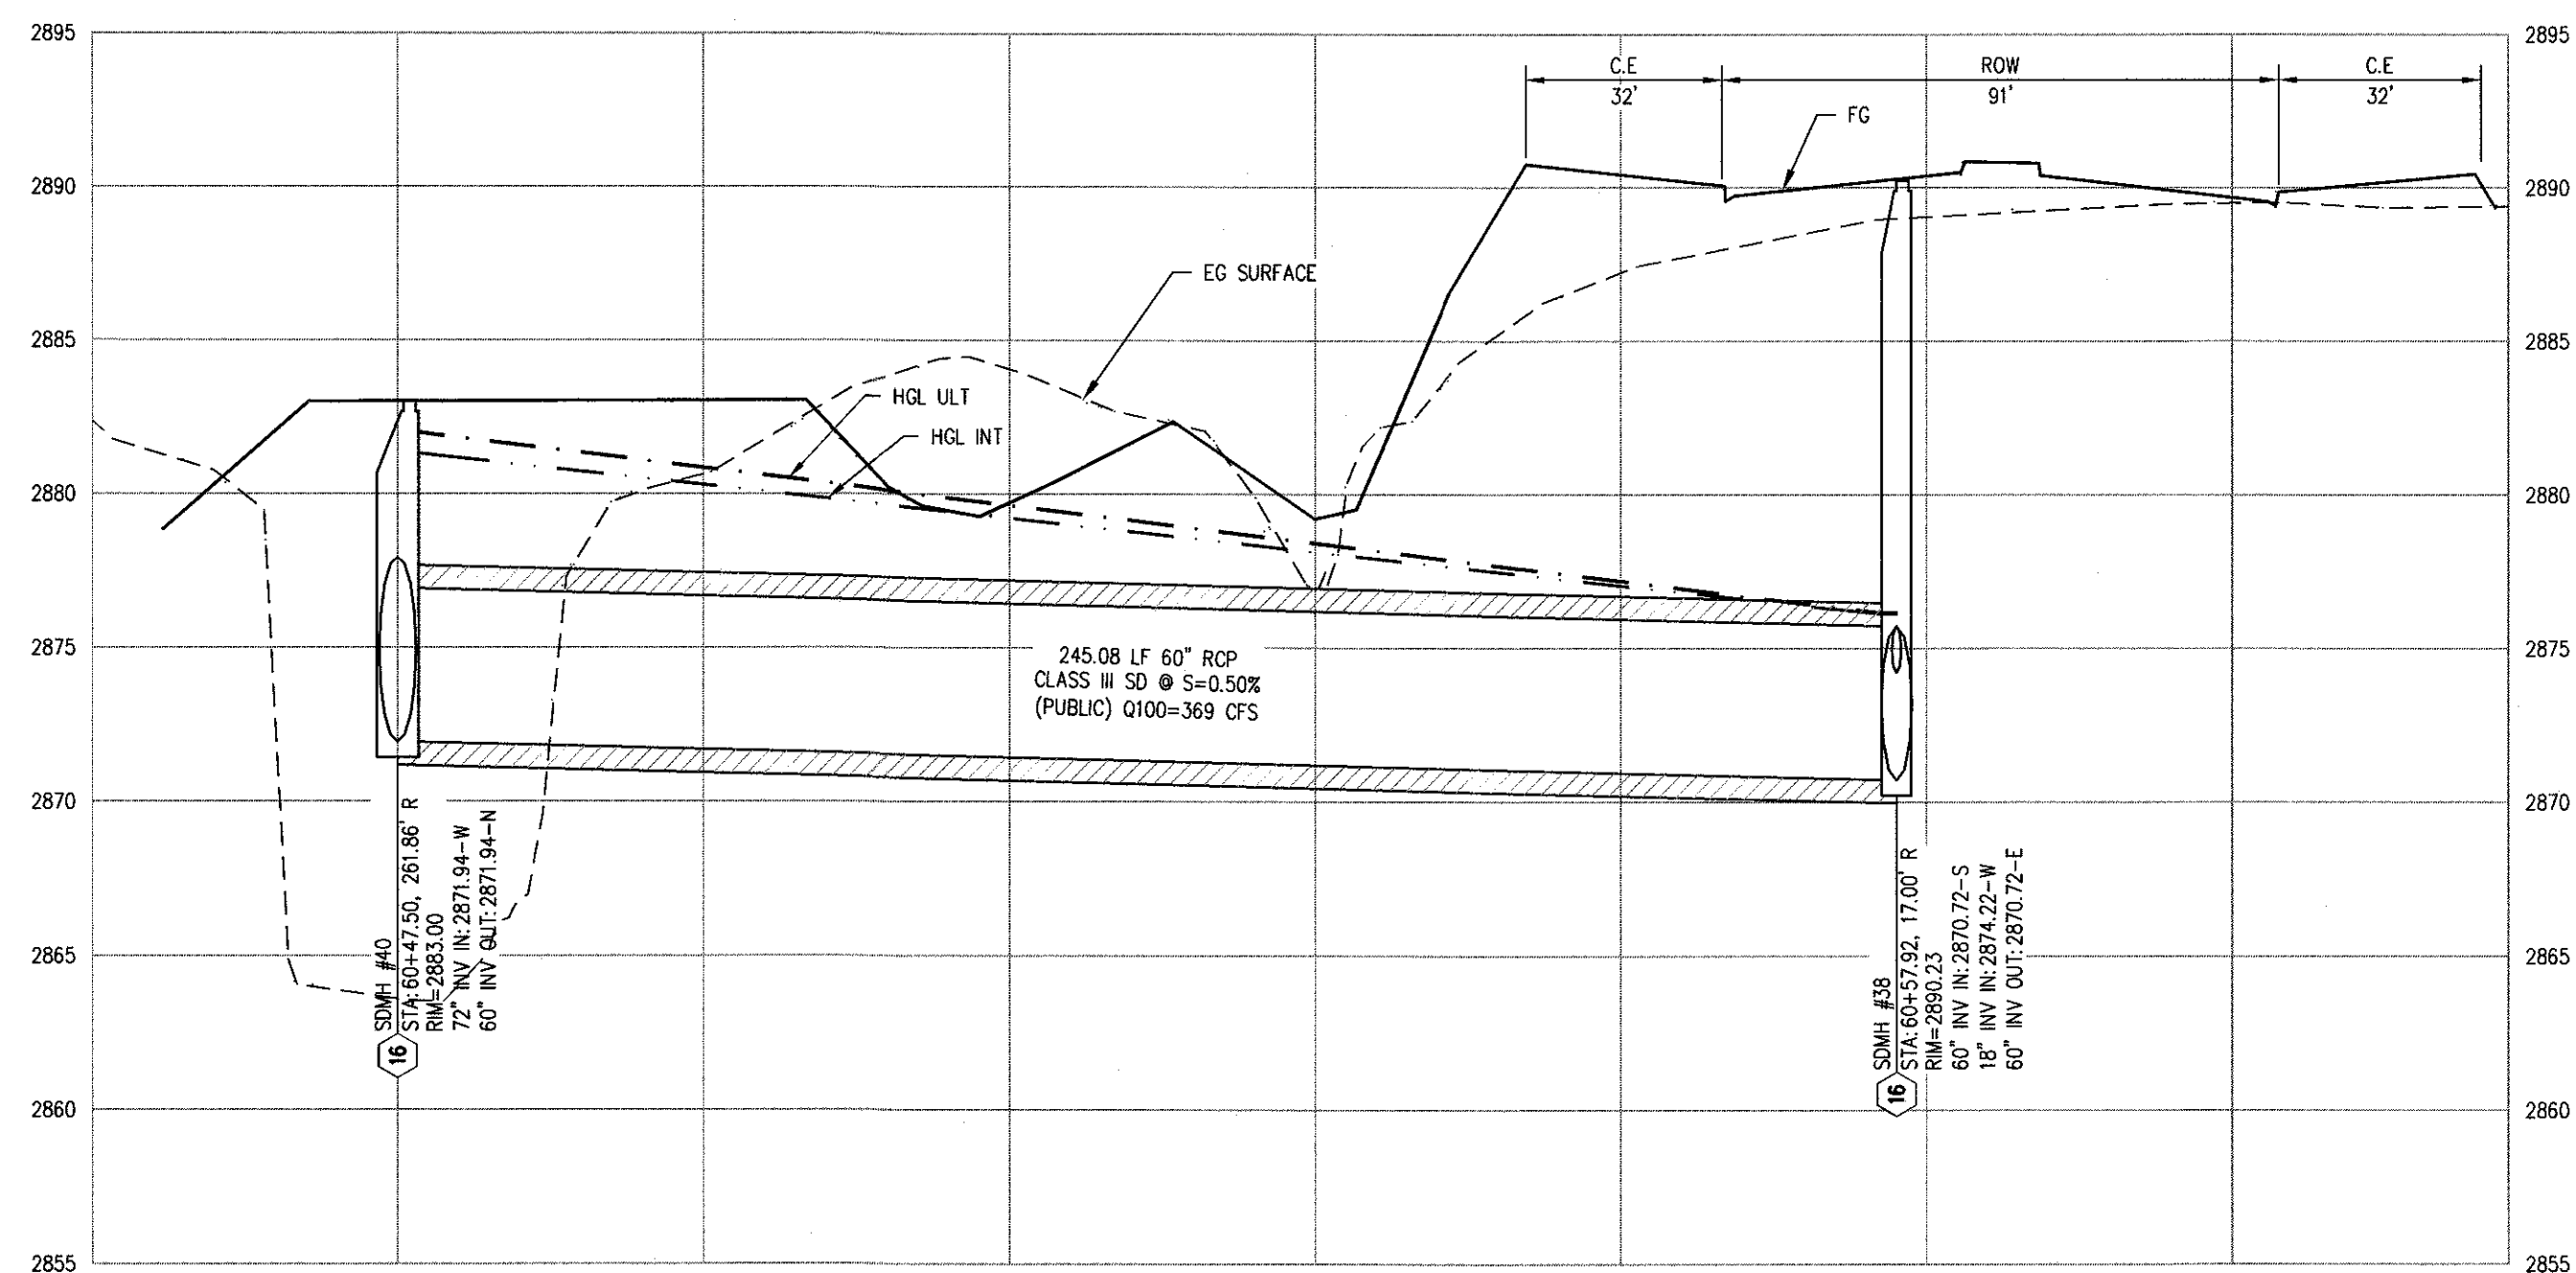

SKYE CANYON PARK
STORM DRAIN @ 60+57.92 (1)


SCALE: HORZ. 1"=30' VERT. 1"=6'
SEE SHEET: PP-04

5

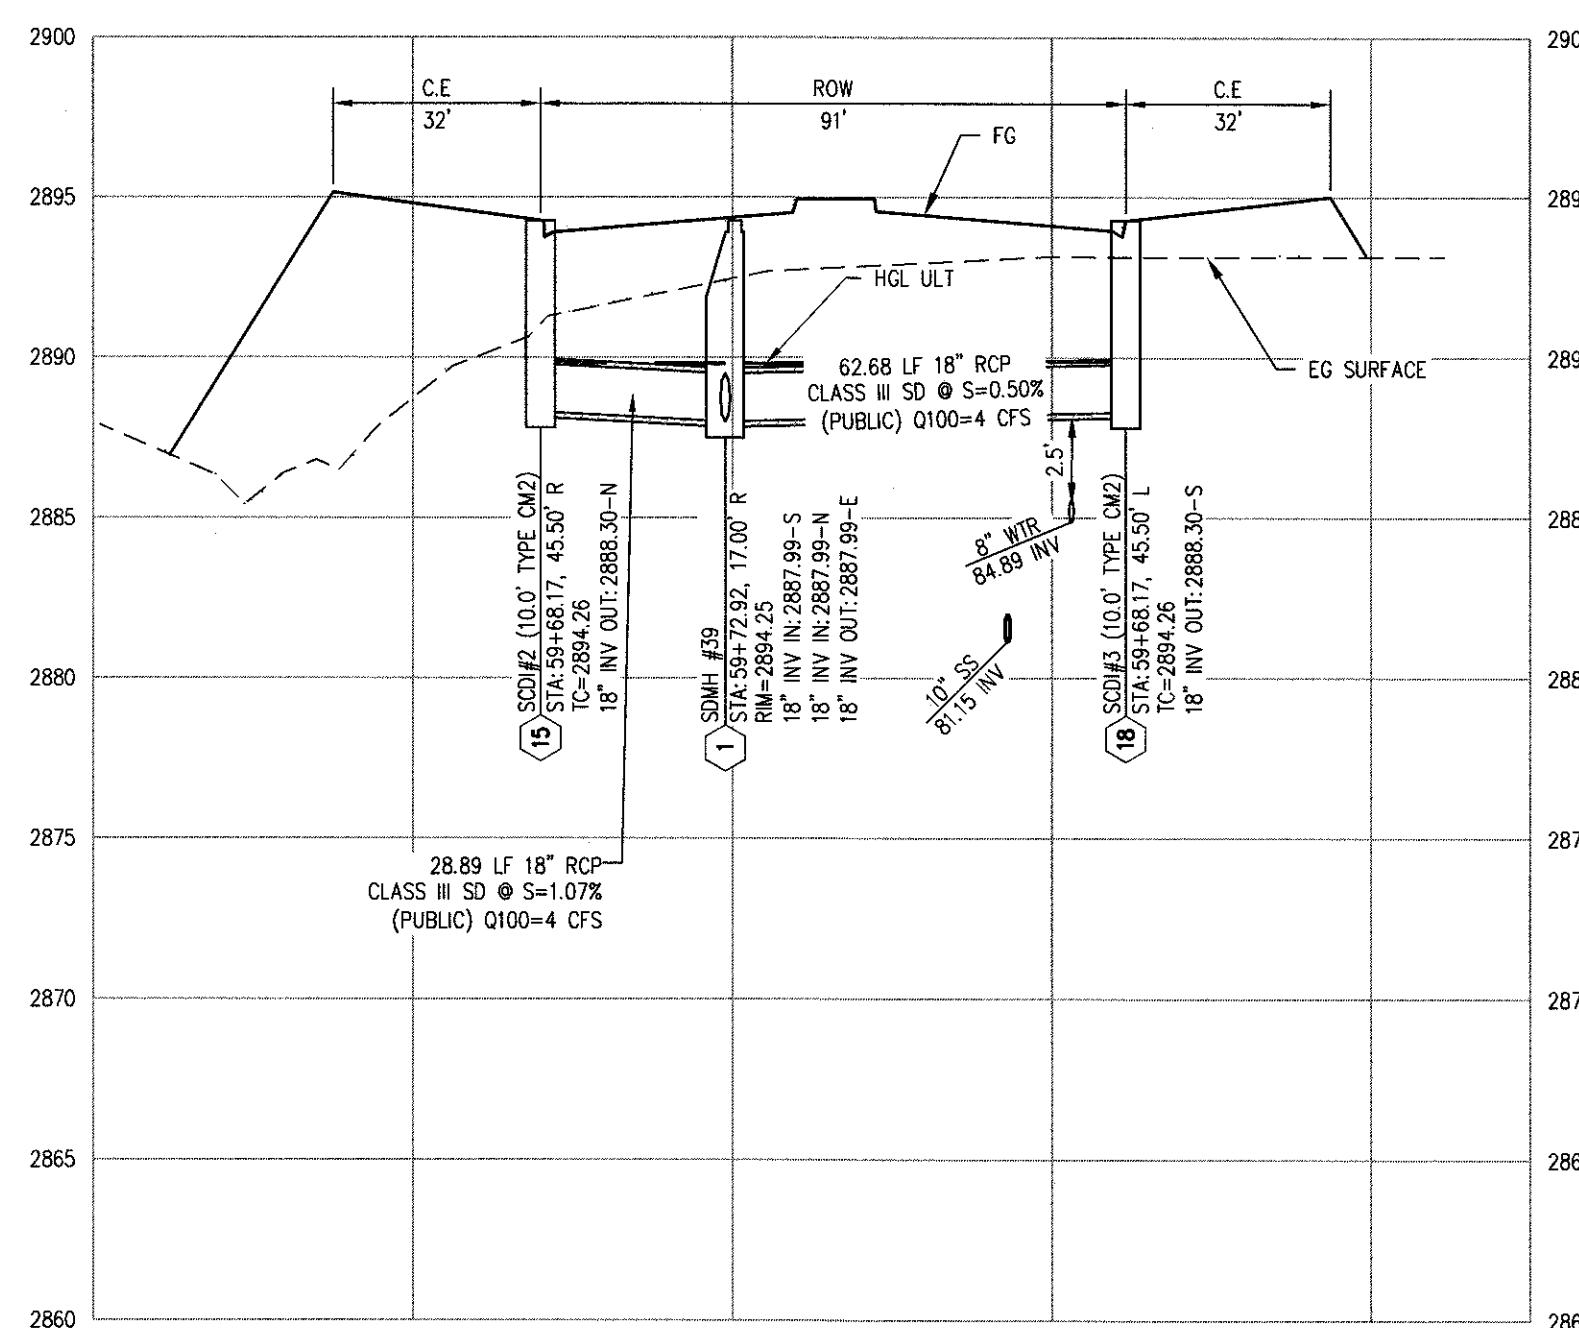

SKYE CANYON PARK
STORM DRAIN @ 59+72.92




SCALE: HORIZ. 1"=30" VERT. 1"=6'
SEE SHEET: PP-04

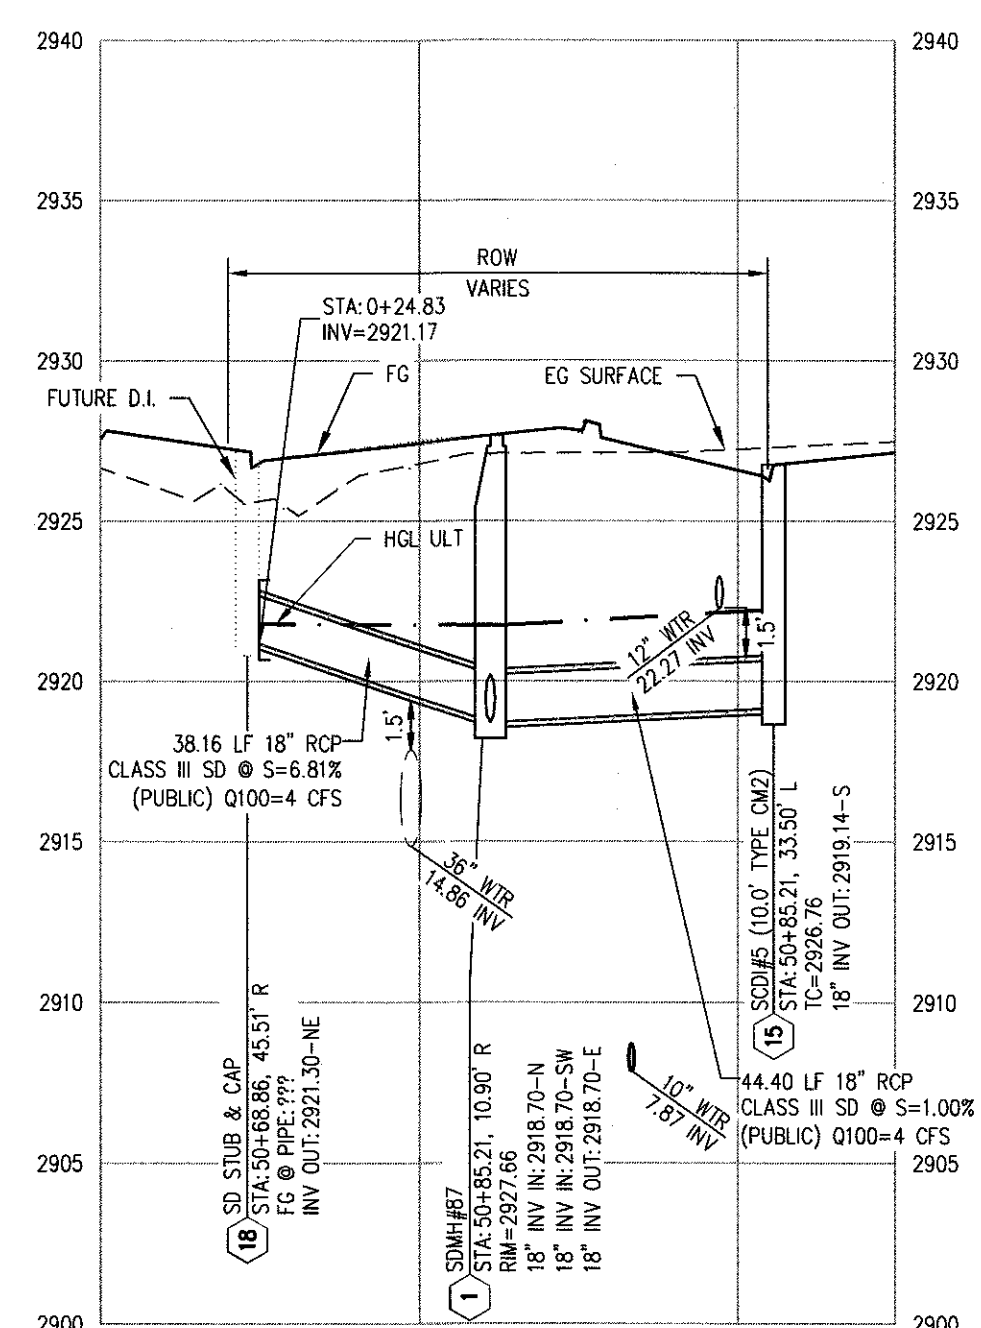


SKYE CANYON PARK
STORM DRAIN @ 50+85.21

SCALE: HORZ. 1"=30" VERT. 1"=6'
SEE SHEET: BB-03


^

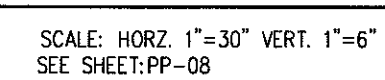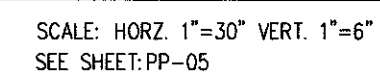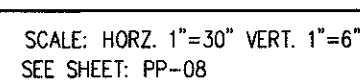

J:\101609-000 SKYE CANYON PHASE 3B 3D\DWG\101609-000-GRD-CC-ENG 9/8/2018 3:38 PM Derk Yoro

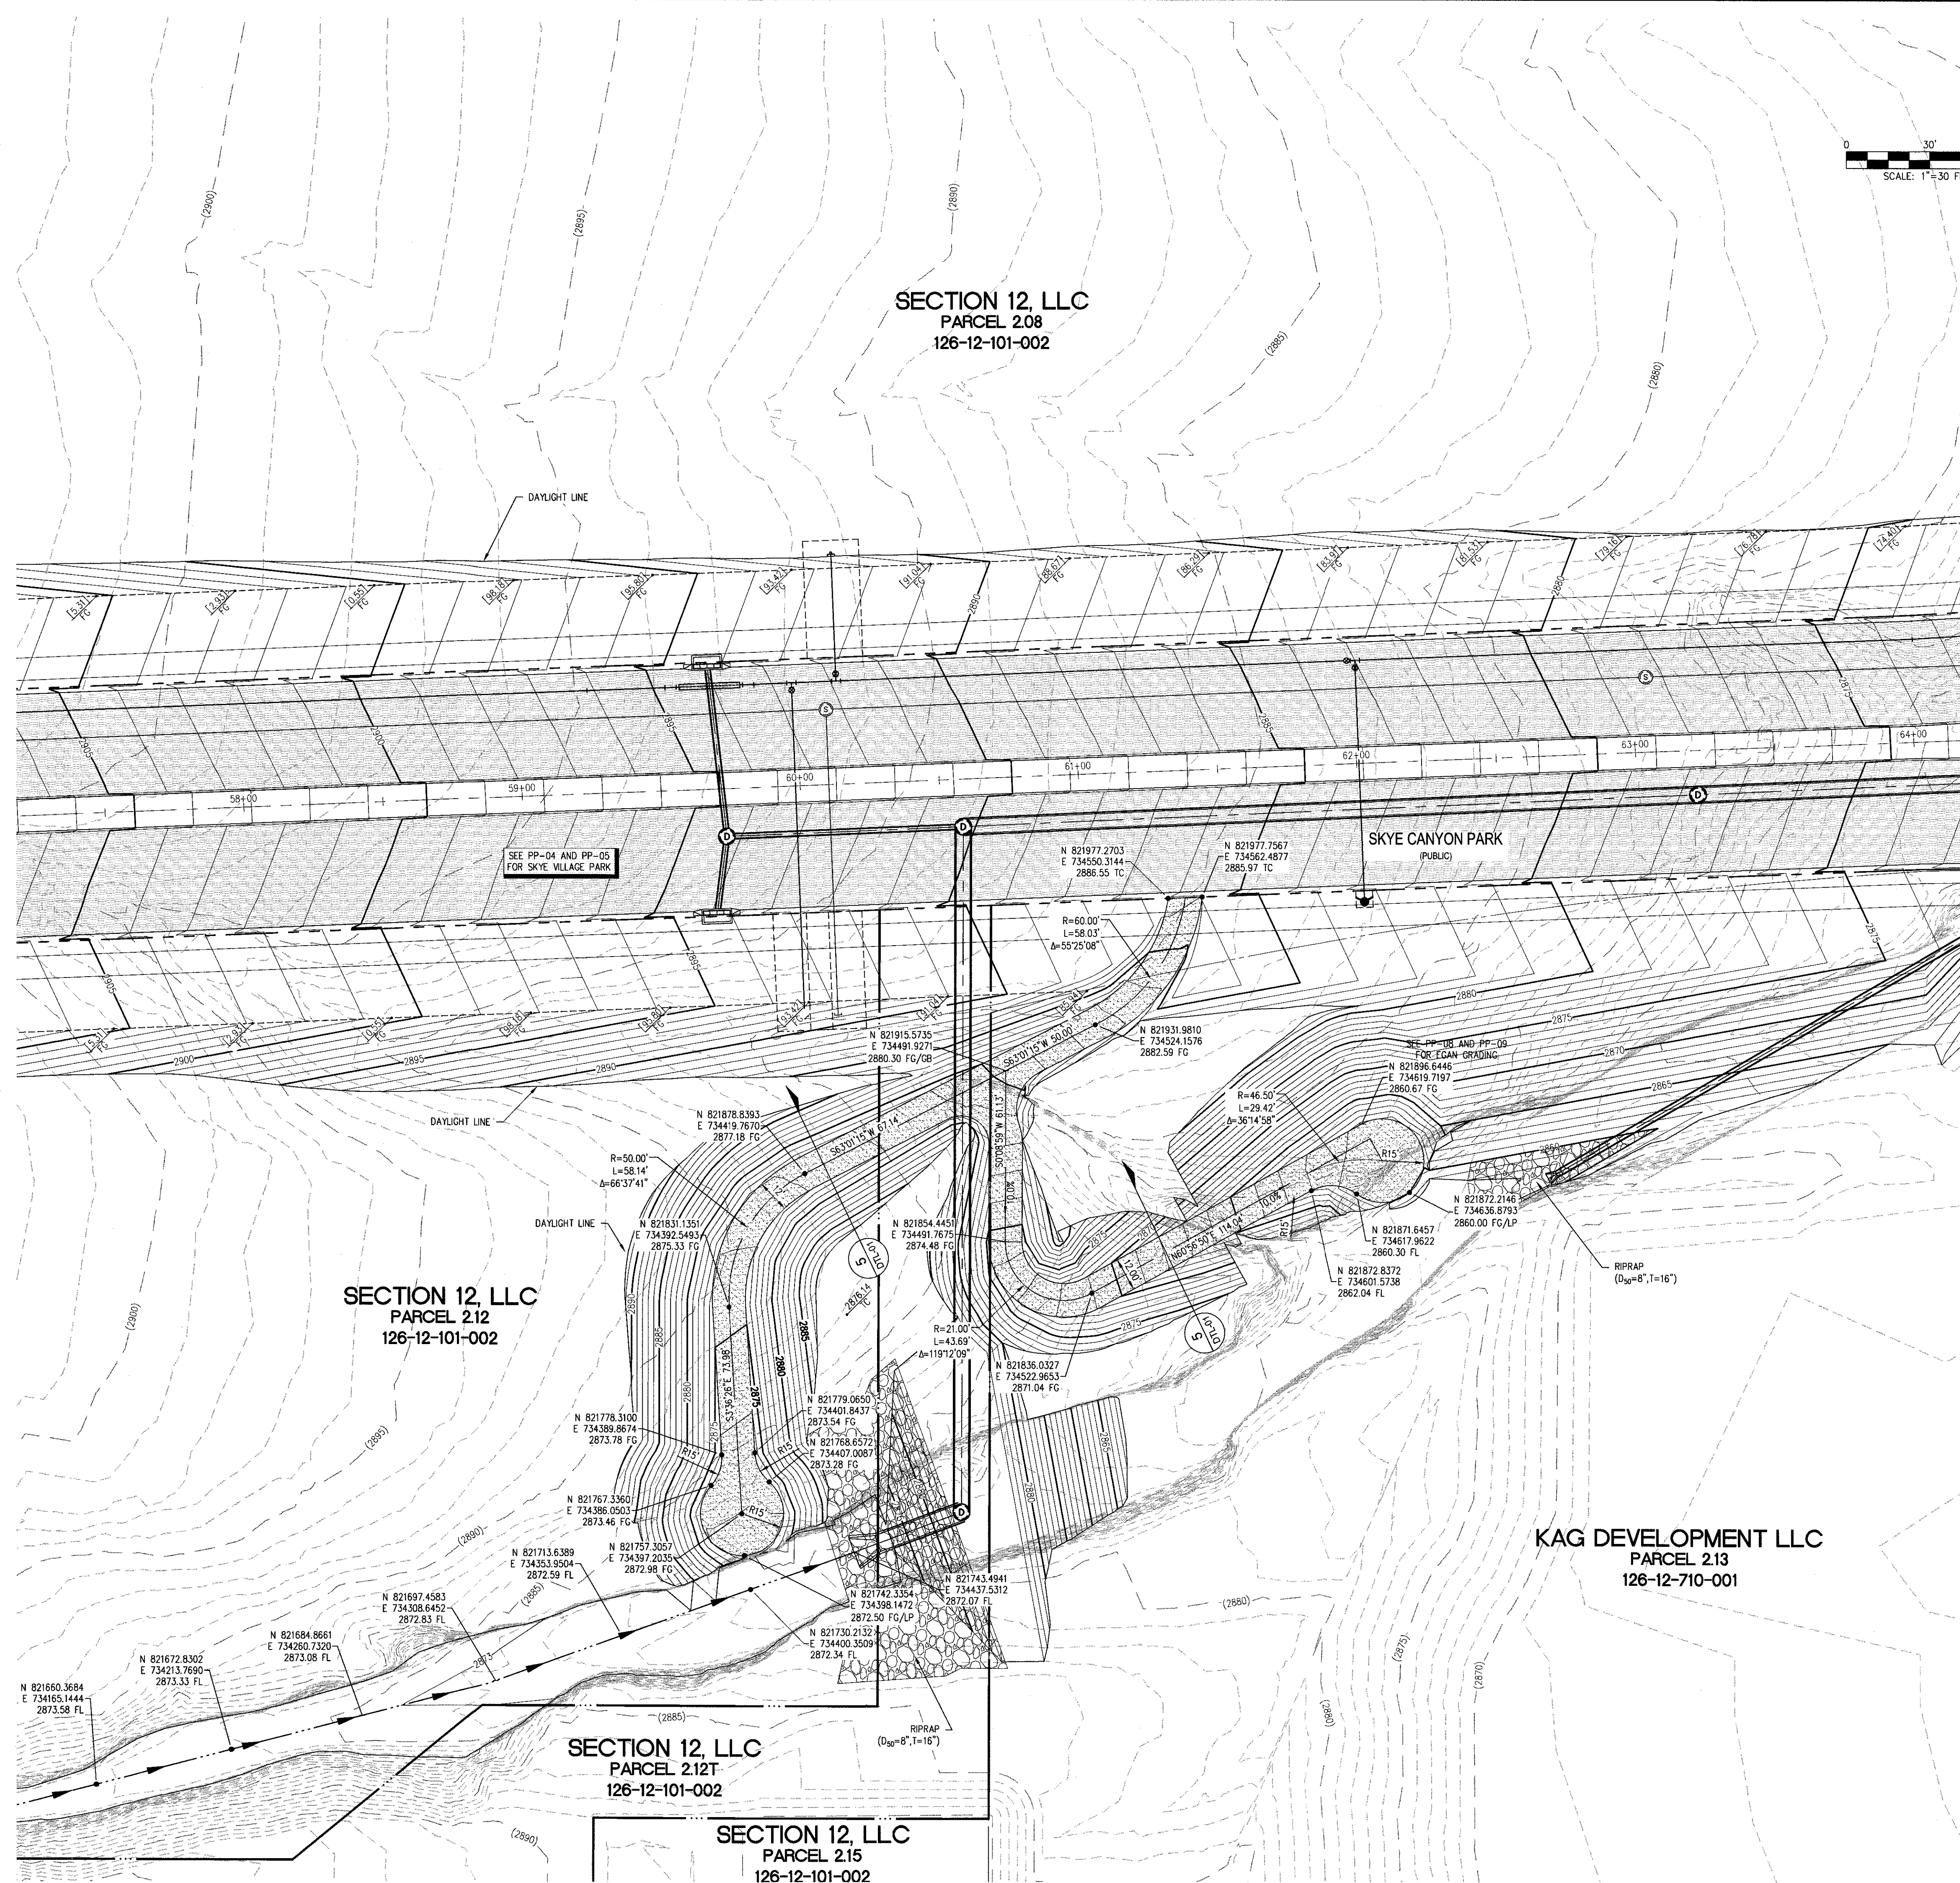

SCALE: 1"=30 FEET

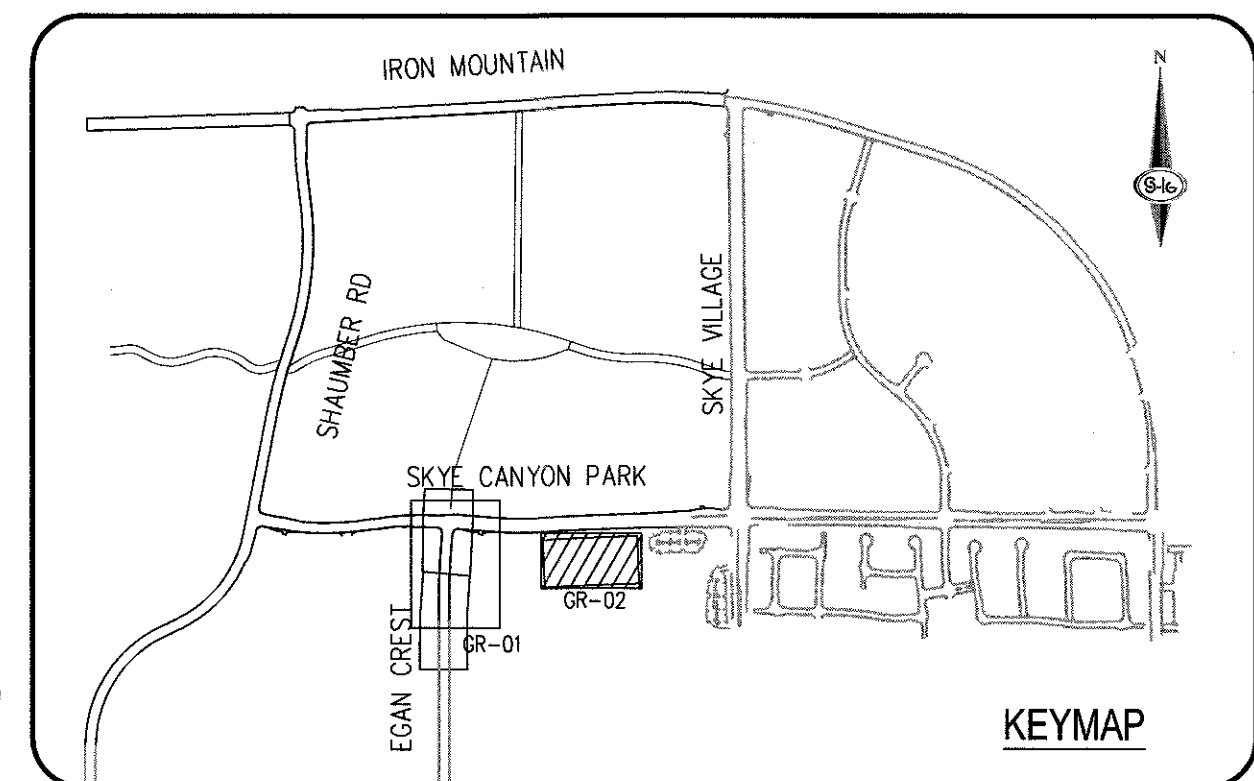

CONSTRUCTION NOTES

1. CONSTRUCT 1" UTACS OVER 4.5" PBS OVER 4" TYPE II AGGREGATE BASE (SEE TY SHEETS)
2. CONSTRUCT 1" UTACS OVER 5.5" PBS OVER 6" TYPE II AGGREGATE BASE (SEE TY SHEETS)
3. CONSTRUCT "A" TYPE ISLAND CURB (USDCCA STD. DWG. NO. 219)
4. CONSTRUCT "L" TYPE CURB AND GUTTER (USDCCA STD. DWG. NO. 216)
5. CONSTRUCT SIDEWALK RAMP (CASE II) WITH TACTILE WARNING PANEL (USDCCA STD. DWG. NO. 235)
6. CONSTRUCT BUS TURN-OUT (USDCCA STD. DWG. NO. 234.1)
7. CONSTRUCT CONCRETE SIDEWALK (USDCCA STD. DWG. 234)
8. PROTECT IN PLACE (VERIFY LOCATION AND ELEVATION OF EX. IMPROVEMENT)

STORM DRAIN NOTES

1. CONSTRUCT 48" TYPE II-SD MANHOLE (USDCCA STD. DWG. NO. 405.2)
2. CONSTRUCT 60" TYPE III MANHOLE (USDCCA STD. DWG. NO. 406.1)
3. INSTALL 18" RCP (USDCCA STD. DWG. NO. 503.2)
4. INSTALL 24" RCP (USDCCA STD. DWG. NO. 503.2)
5. INSTALL 30" RCP (USDCCA STD. DWG. NO. 503.2)
6. INSTALL 36" RCP (USDCCA STD. DWG. NO. 503.2)
7. INSTALL 42" RCP (USDCCA STD. DWG. NO. 503.2)
8. INSTALL 54" RCP (USDCCA STD. DWG. NO. 503.2)
9. INSTALL 60" RCP (USDCCA STD. DWG. NO. 503.2)
10. INSTALL 72" RCP (USDCCA STD. DWG. NO. 503.2)
11. INSTALL 30" RCP END SECTION (NDOT STD. PLAN R-2.3.1)
12. INSTALL 36" RCP END SECTION (NDOT STD. PLAN R-2.3.1)
13. INSTALL 42" RCP END SECTION (NDOT STD. PLAN R-2.3.1)
14. INSTALL 72" RCP END SECTION (NDOT STD. PLAN R-2.3.1)
15. CONSTRUCT TYPE "CM2" DROP INLET. SIZE PER PLAN (USDCCA STD. DWG. NO. 412.1 & 421)
16. STRUCTURAL MANHOLE
17. CONSTRUCT CONCRETE COLLAR (SEE DETAIL 3/DTL-01)
18. CONSTRUCT INTERM BRICK AND MORTAR PLUG SEE DETAIL 2/DTL-01
19. INSTALL 24" RCP END SECTION (NDOT STD. PLAN R-2.3.1)
20. INSTALL 54" RCP END SECTION (NDOT STD. PLAN R-2.3.1)
21. INSTALL 66" RCP END SECTION (NDOT STD. PLAN R-2.3.1) W/1" SACRIFICIAL CONCRETE PER STRUCTURAL DWGS

NOTES

1. ALL RCP SHALL BE CLASS III UNLESS OTHERWISE SHOWN.
2. ALL PIPE LENGTHS ARE MEASURED ALONG PIPE CENTERLINE TO CENTER OF MANHOLE OR INSIDE EDGE OF DI OR RCP/RCA.
3. ALL DROP INLETS SHALL INCLUDE STORM WATER MANAGEMENT STAMP AND DETAIL PER USDCCA STD. DWG. NO. 421.
4. SEE STRUCTURAL PLANS FOR ADDITIONAL STRUCTURAL DETAILS AND CONNECTIONS.
5. ALL PIPES ARE PUBLICLY MAINTAINED.
6. ADD SPECIAL INSPECTION REQUIRED FOR PIPE SEGMENTS WITH SACRIFICIAL CONCRETE.
7. DIMENSIONS ARE TO BE BACK OF CURB, FACE OF CURB, OR FACE OF MEDIAN UNLESS OTHERWISE NOTED.
8. SEE TY-SHEETS FOR TYPICAL SECTIONS.
9. SEE UT-SHEETS FOR WATER AND SEWER PLAN AND PROFILES.

DROP INLET NOTE

WHERE 10 FEET PARALLEL SEPARATION IS NOT PRACTICABLE:
CAST-IN-PLACE MONOLITHIC POUR WITH WATERSTOP BETWEEN SLAB AND WALLS. BASE, WALLS AND TOP TO BE CONSTRUCTED WITH WATERSTOPS, CENTER DRAIN, OR FLAT STRIP (VINYLEX, GREENSTREAK PLASTIC PRODUCTS OR APPROVED EQUAL).

LEGEND



STORM DRAIN LATERAL # (SEE LAT SHEETS)

I CERTIFY THAT THIS GRADING PLAN IS IN CONFORMANCE WITH THE APPROVED TECHNICAL DRAINAGE STUDY DS-4931 ON FILE AT THE CITY OF LAS VEGAS FOR THE SUBJECT PROJECT.
DERICK YORO P.E. 16396
DATE 9/10/18

FLOOD ZONE
THE PROJECT SITE IS LOCATED WITHIN A FEMA DESIGNATED ZONE "X" (OUTSIDE THE 500-YEAR FLOOD PLAIN) ON THE FLOOD INSURANCE RATE MAP (FIRM) PANEL 320603C1750E, DATED SEPTEMBER 27, 2002.

NOTE:
PROPERTY OWNER IS RESPONSIBLE TO MAINTAIN THE BEST MANAGEMENT PRACTICES, SUCH AS BUT NOT LIMITED TO, THE REMOVAL OF ACCUMULATED SEDIMENT AND DEBRIS AND CARE OF VEGETATION.

APPROVED FOR CONSTRUCTION

LVWD ENGINEERING SERVICES MANAGER
PROJECT NO. 126408

DATE



SLATER HANIFAN GROUP
a Westwood team
5740 S. ARVILLE STREET #216, LAS VEGAS, NV 89118
PHONE (702) 284-5300 FAX (702) 284-5399

NINETY-FIVE MANAGEMENT LLC

SKYE CANYON PHASE 3BC
EGAN CREST
GRADING SHEET II

DATE: 9/8/18


DRAFTER: HF

DESIGNER: HF

CHECKED: DY

PROJECT NO.

OLY1609-000

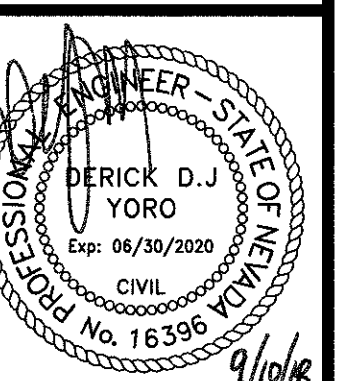

GR-02

SHEET 17 OF 32



1. WHERE THE SLOPE OF THE UPSTREAM PIPE IS GREATER THAN THE SLOPE OF THE DOWNSTREAM PIPE, JOIN SOFFITS, WHERE THE SLOPE OF THE UPSTREAM PIPE IS LESS THAN THE SLOPE OF THE DOWNSTREAM PIPE, JOIN INVERTS.
2. WHERE THE SPACE BETWEEN THE PIPE EXTREMITIES EXCEEDS 2 1/2 INCHES, THE NUMBER OF CIRCULAR TIES SHALL BE INCREASED TO MAINTAIN A MAXIMUM SPACING OF 6 INCHES CENTER TO CENTER. CIRCULAR TIES SHALL HAVE A DIAMETER 5 INCHES GREATER THAN THE OUTSIDE DIAMETER OF THE LARGER PIPE.

CIRCULAR TIES

PIPE DIAMETER	SPACE BETWEEN PIPE EXTREMITIES	NO. OF CIRCULAR TIES	L	T
18"	2 1/2"	3	12"	5"
24"	2 1/2"	3	12"	6"
30"	2 1/2"	3	12"	7"
36"	2 1/2" or less	4	18"	9"
60"	2 1/2" or less	5	21"	11"

NOT TO SCALE

