


NOT FOR CONSTRUCTION

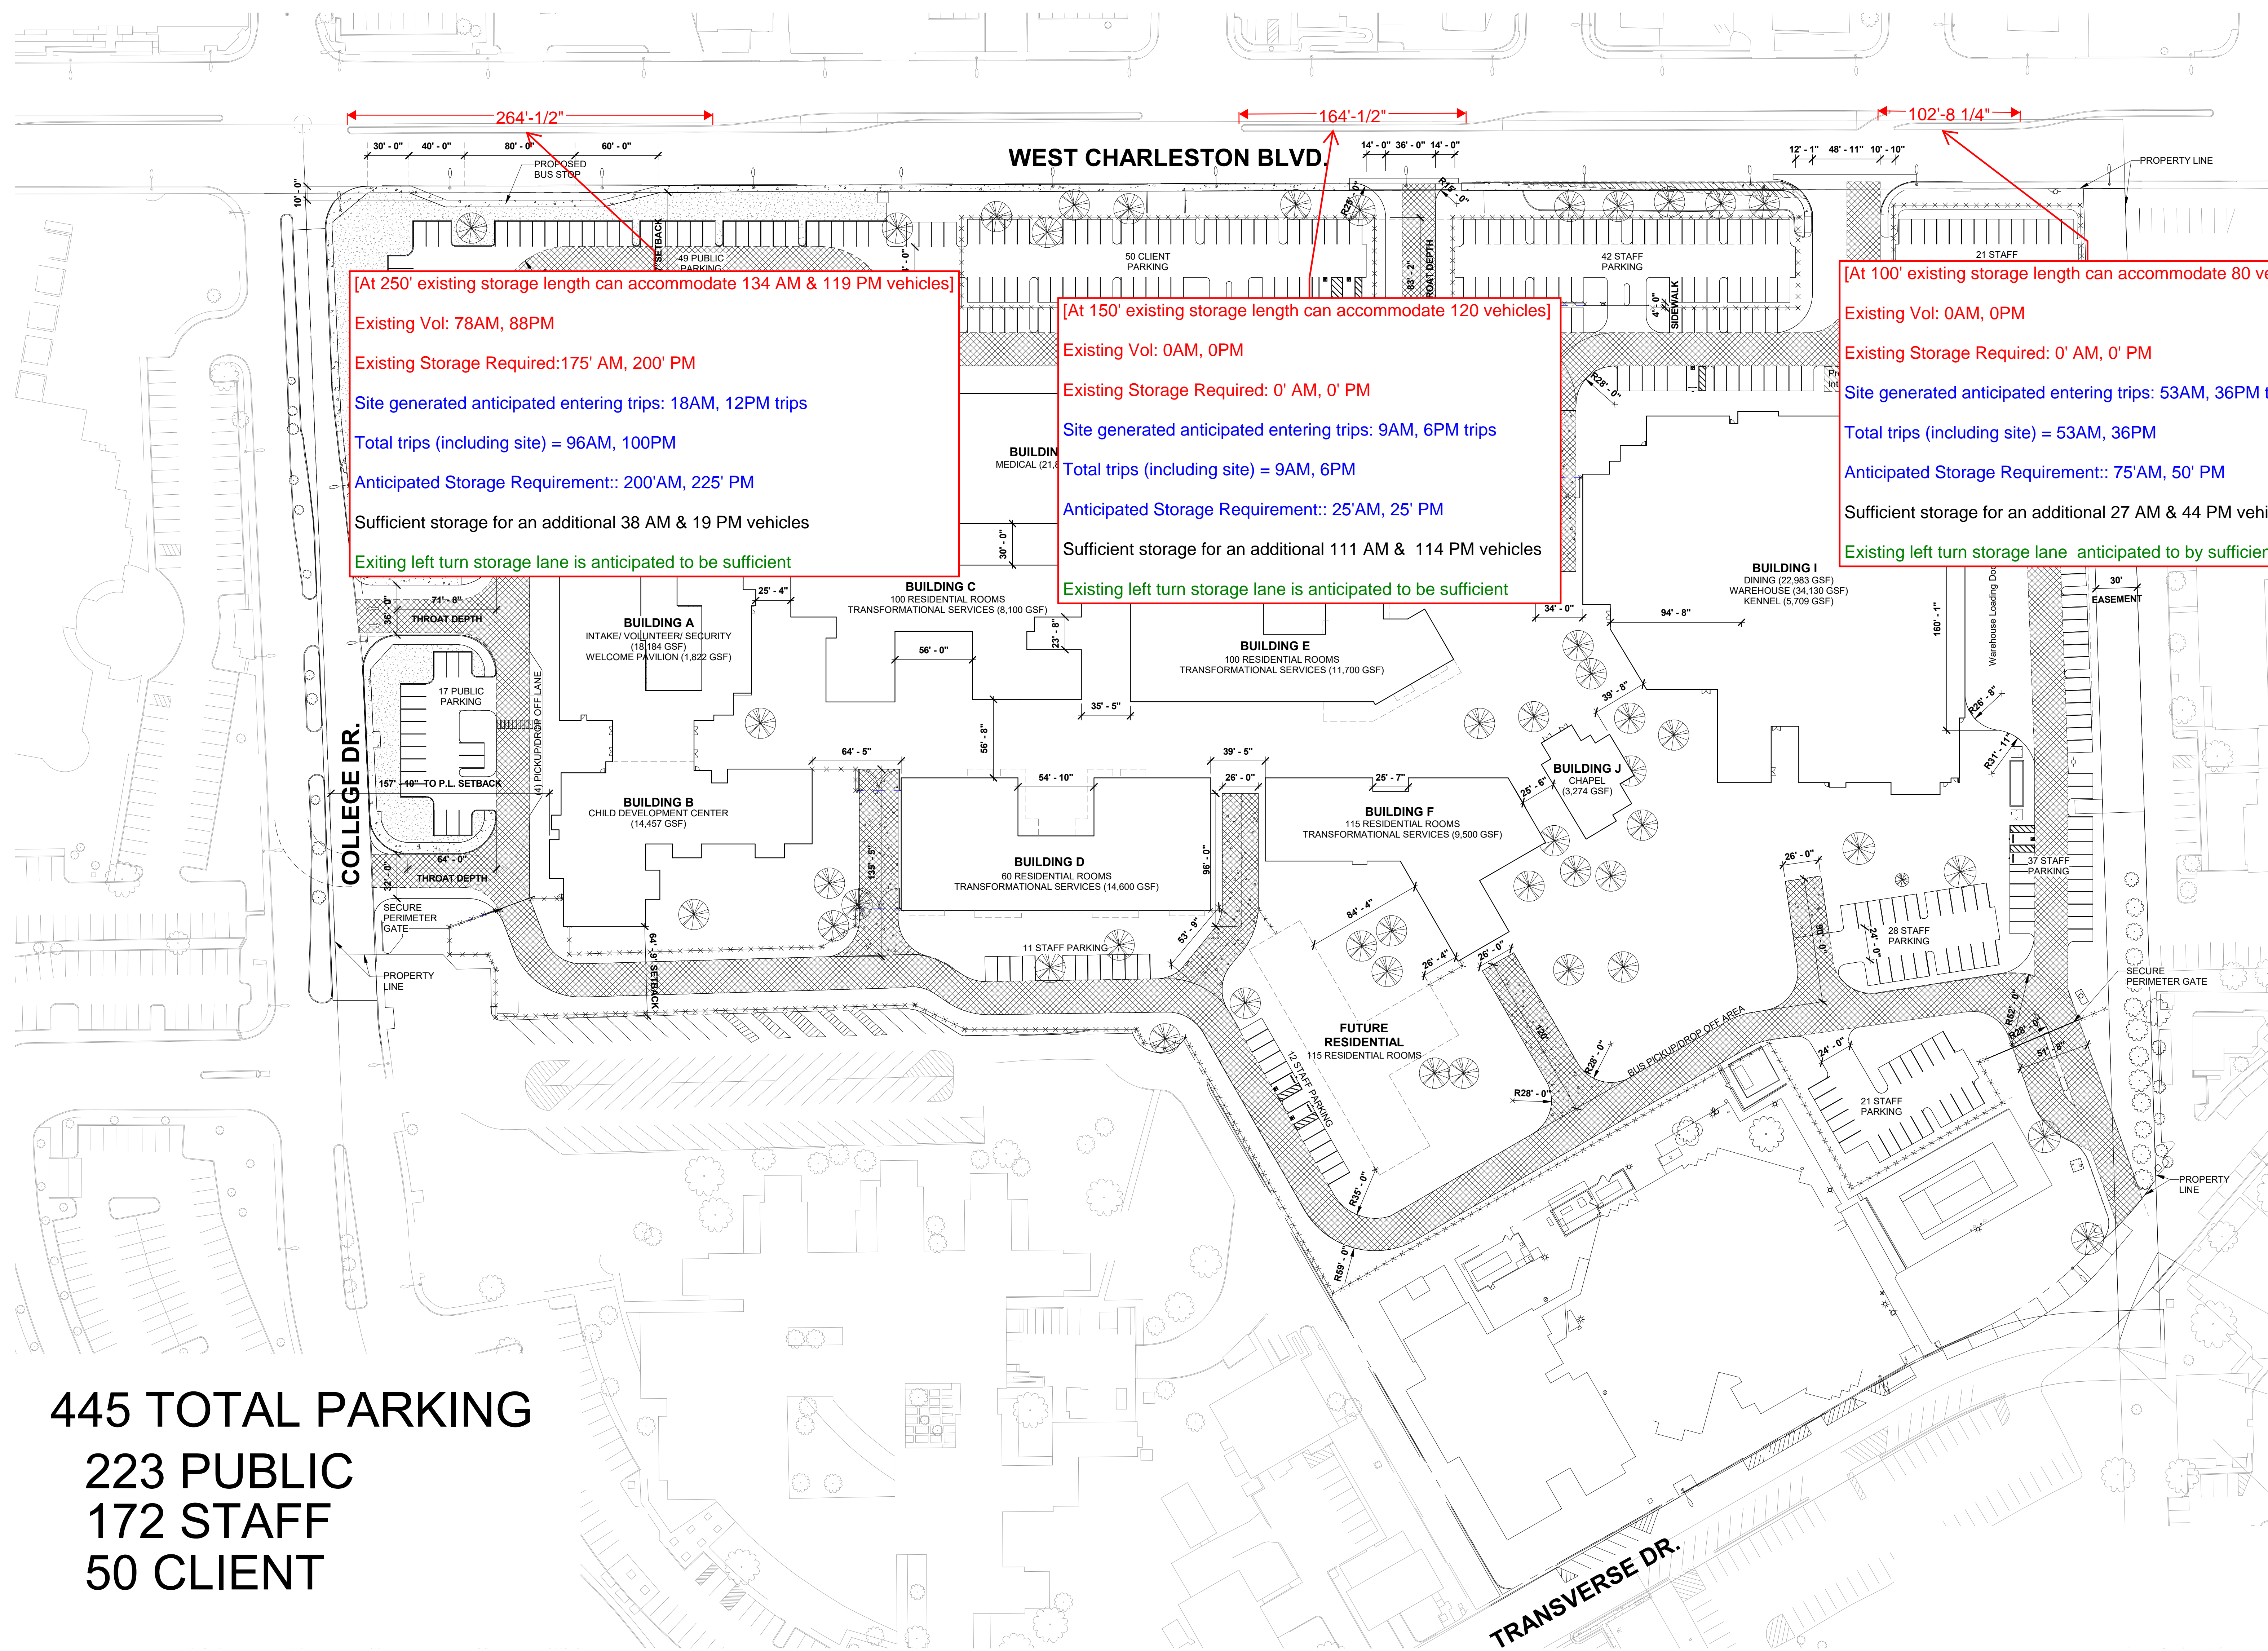

[At 250' existing storage length can accommodate 134 AM & 119 PM vehicles]
Existing Vol: 78AM, 88PM
Existing Storage Required: 175' AM, 200' PM
Site generated anticipated entering trips: 18AM, 12PM trips
Total trips (including site) = 96AM, 100PM
Anticipated Storage Requirement: 200'AM, 225' PM
Sufficient storage for an additional 38 AM & 19 PM vehicles
Exiting left turn storage lane is anticipated to be sufficient

[At 150' existing storage length can accommodate 120 vehicles]
Existing Vol: 0AM, 0PM
Existing Storage Required: 0' AM, 0' PM
Site generated anticipated entering trips: 9AM, 6PM trips
Total trips (including site) = 9AM, 6PM
Anticipated Storage Requirement: 25'AM, 25' PM
Sufficient storage for an additional 111 AM & 114 PM vehicles
Existing left turn storage lane is anticipated to be sufficient

[At 100' existing storage length can accommodate 80 vehicles]
Existing Vol: 0AM, 0PM
Existing Storage Required: 0' AM, 0' PM
Site generated anticipated entering trips: 53AM, 36PM trips
Total trips (including site) = 53AM, 36PM
Anticipated Storage Requirement: 75'AM, 50' PM
Sufficient storage for an additional 27 AM & 44 PM vehicles
Existing left turn storage lane anticipated to be sufficient

445 TOTAL PARKING
223 PUBLIC
172 STAFF
50 CLIENT

REVISIONS		
REV	DATE	DESCRIPTION

OWNER
Grand Canyon Development

OWNER PROJECT NO
Client Project Number

PROJECT NAME
Campus for Hope Site

PROJECT ADDRESS
Project Address
Project Address 2
Project Address 3

PROJECT NO
02218-02-01

SUBMITTAL
Project Status

ISSUE DATE
Issue Date

SHEET TITLE
Site Plan Parking

SHEET NO