

1011-1082-1 SHEET
10 SHEET

SCALE 1" = 40'
 DATE 11/11/11
 BY J.L.
 NO. 1082-1


CRIMSON RIDGE I

ROUGH GRADING PLAN



CONSULTING ENGINEERS - PLANNERS
 2300 PASEO DEL PRADO BUILDING SUITE 100
 LAS VEGAS, NEVADA 89102 PHONE (702) 878-1220

REVISION	DATE	BY

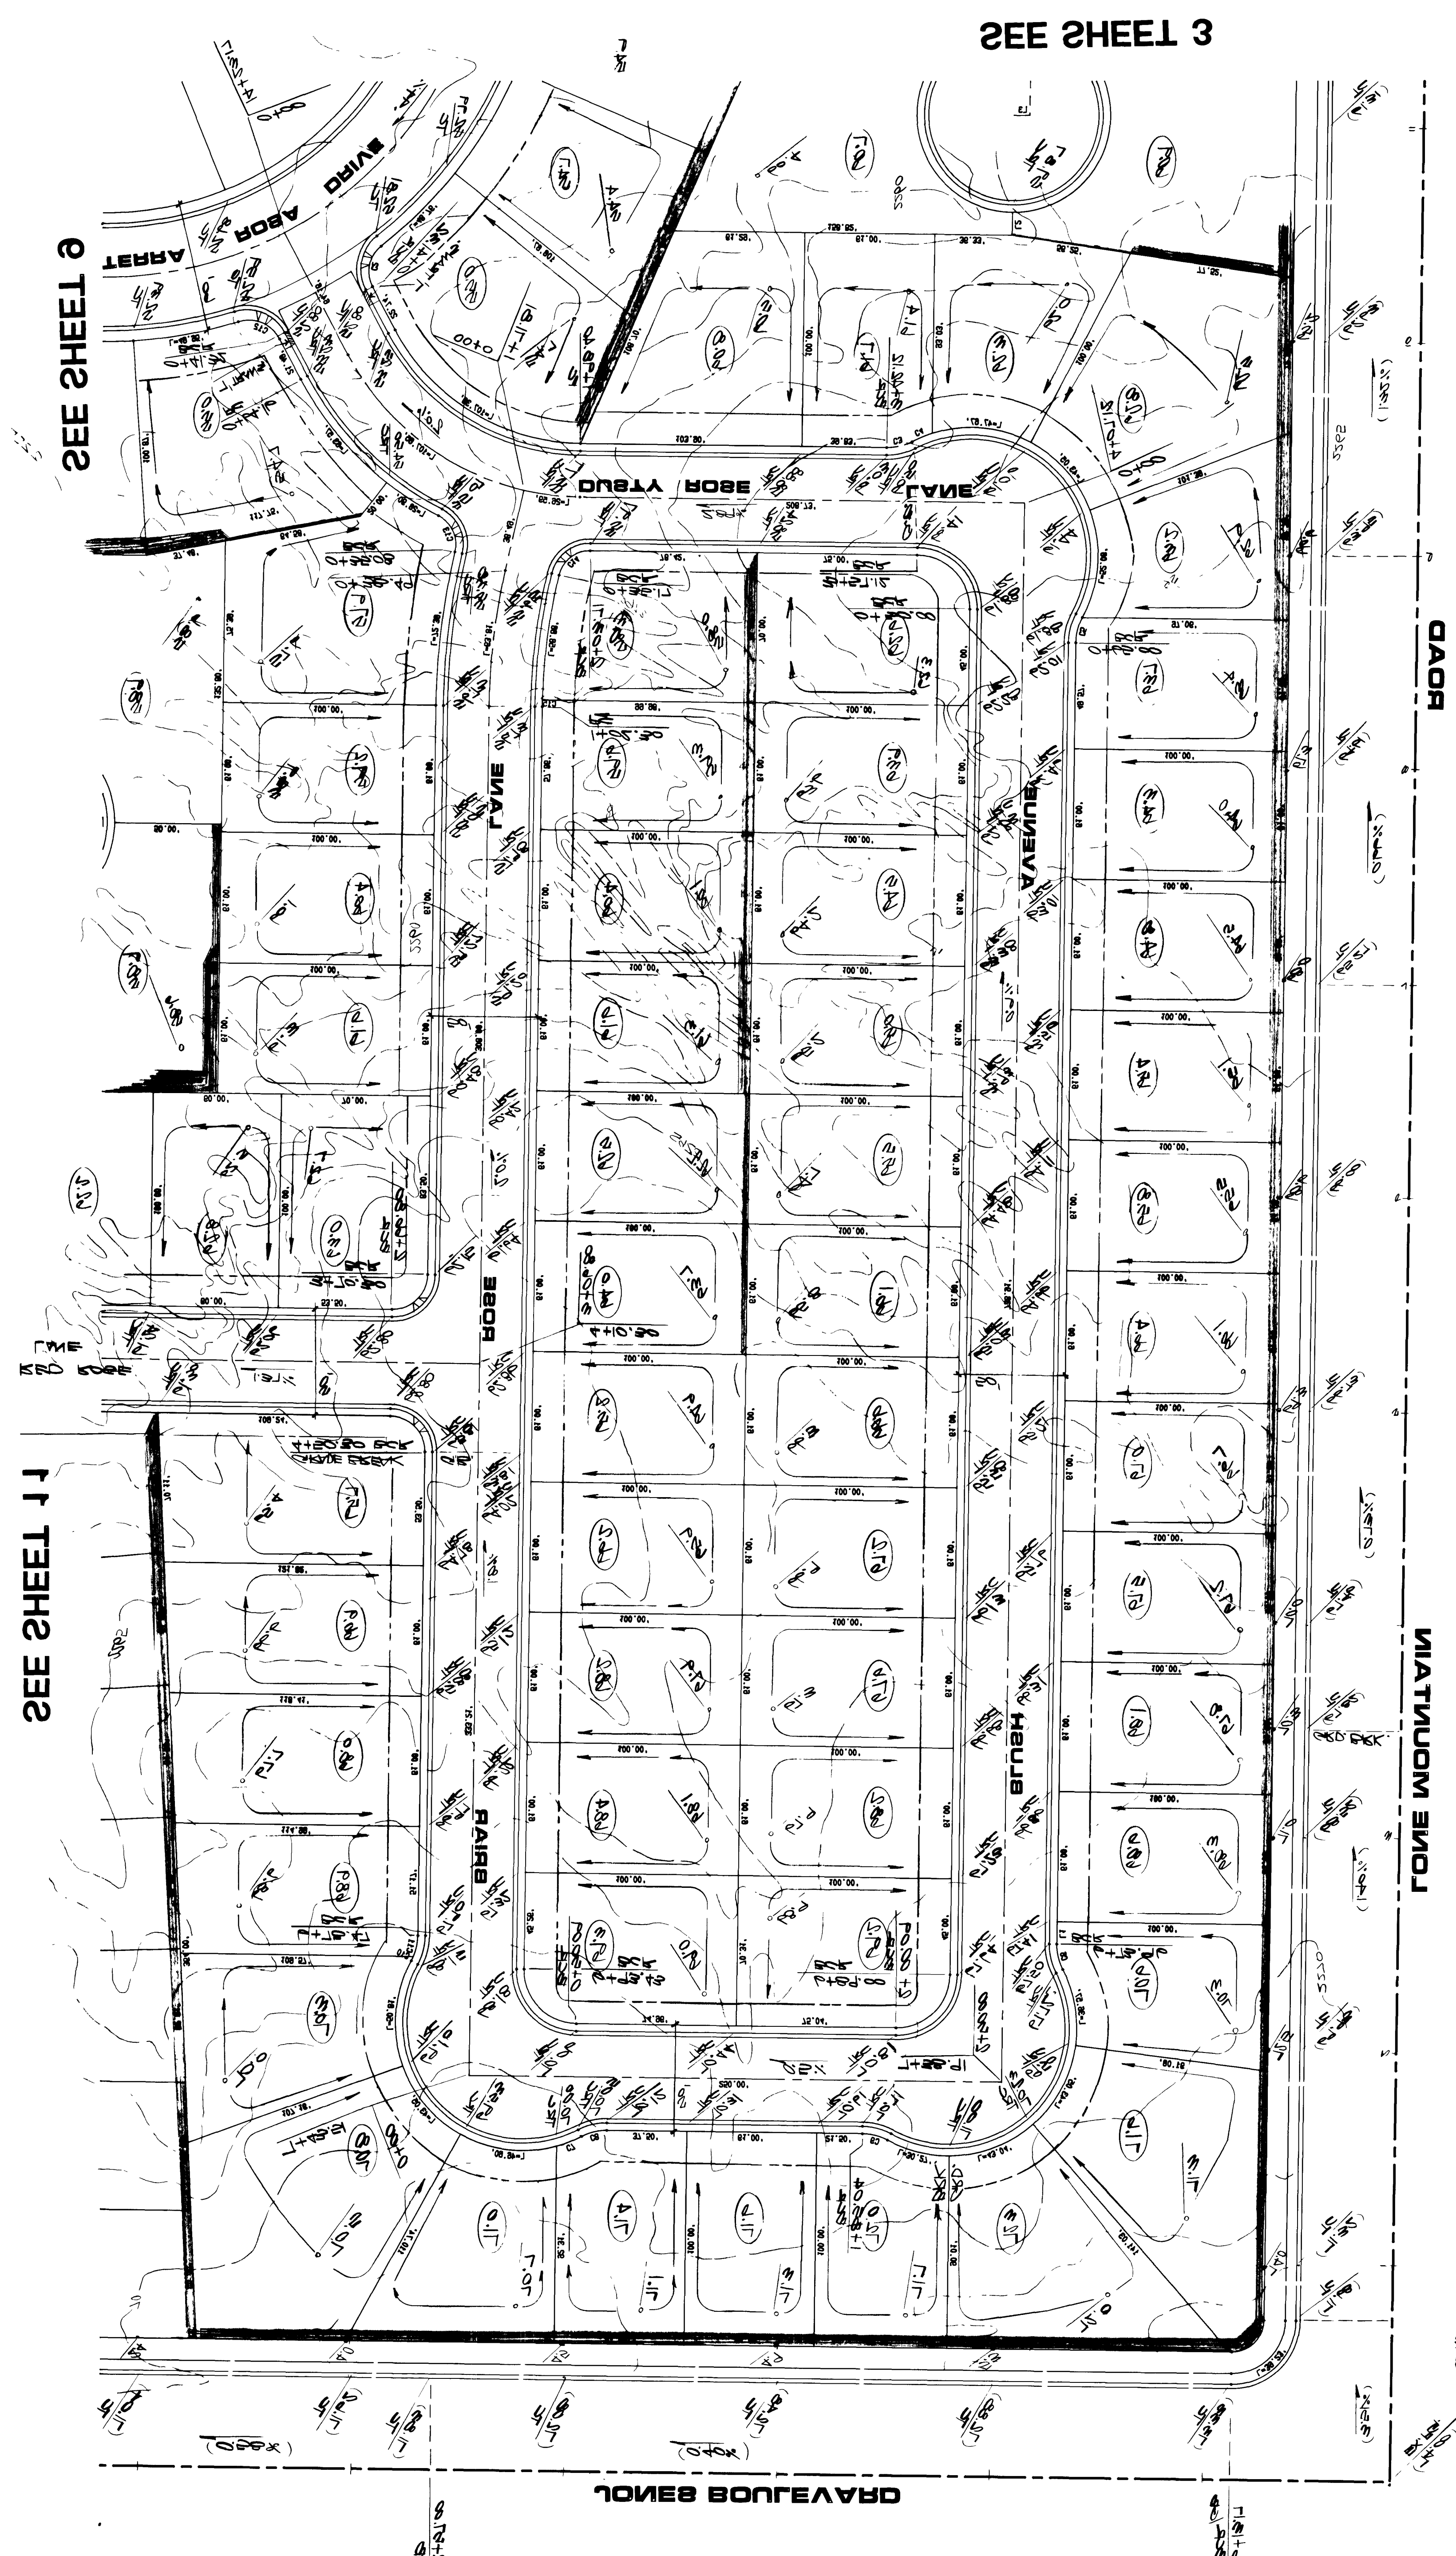

LOT	AREA	PERCENT	TOTAL
101	3.14	0.38	8.13
102	50.18	6.14	15.00
103	11.81	1.45	3.63
104	36.23	4.48	11.21
105	10.71	1.33	3.38
106	5.14	0.63	1.61
107	12.50	1.56	3.95
108	12.50	1.56	3.95
TYPE	REMARKS	DATE
1	2.0% SLOPE	11/11/11
2	1.5% SLOPE	11/11/11
3	1.0% SLOPE	11/11/11
4	0.5% SLOPE	11/11/11
5	0.2% SLOPE	11/11/11

233/

SEE SHEET 3

SEE SHEET 2

SEE SHEET 1

JONES BOULEVARD

MATIUM BLVD

GARD

SEE SHEET 3

