

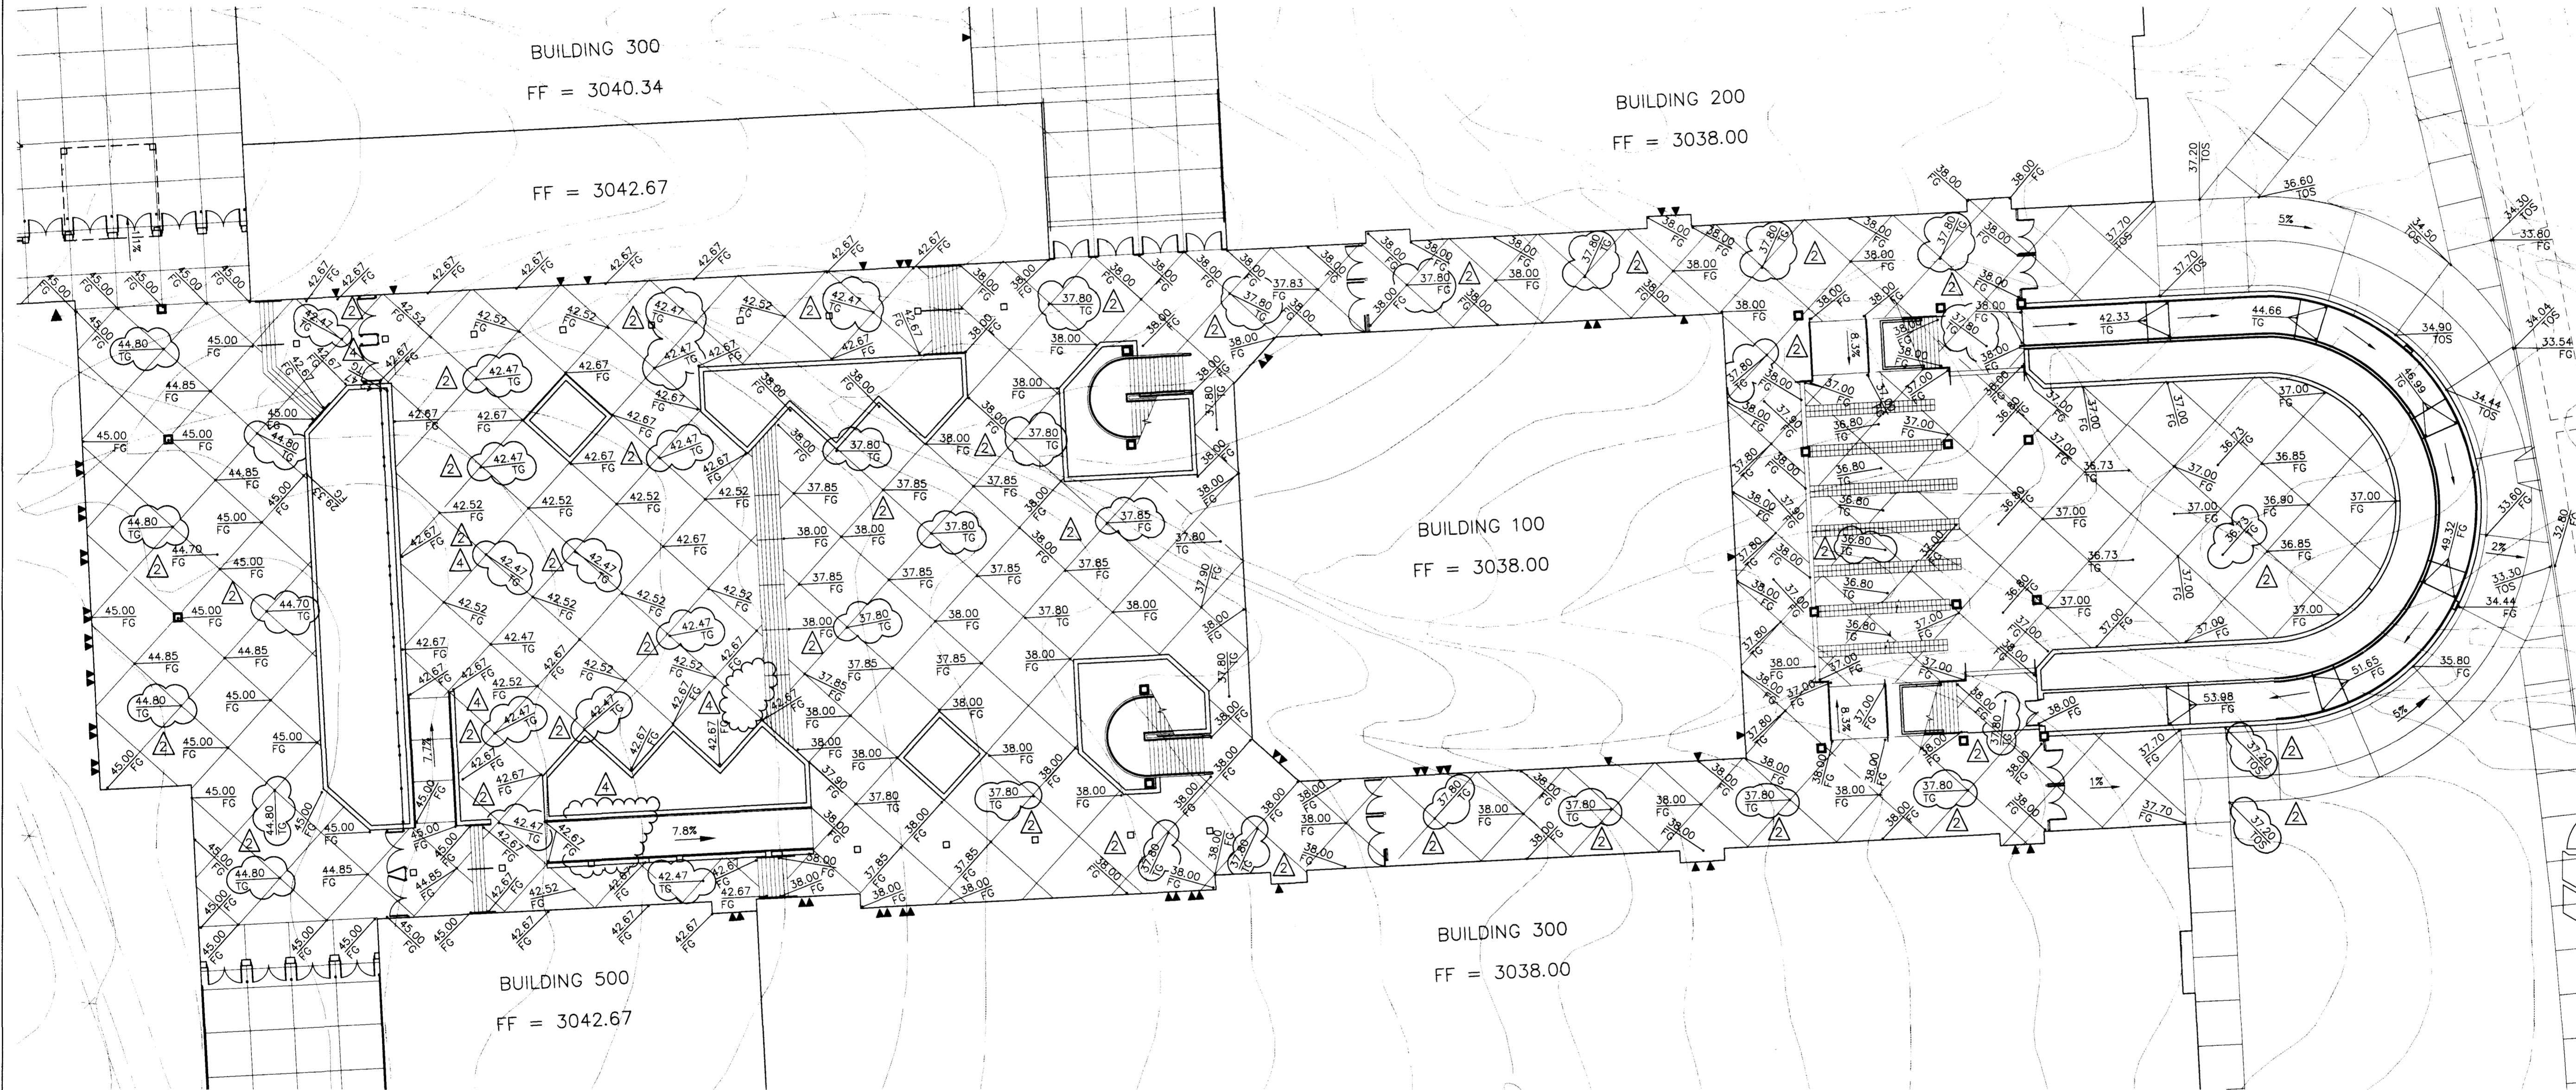


SCALE: 1" = 20'
 FILE: 95263C-GDMG (C309)

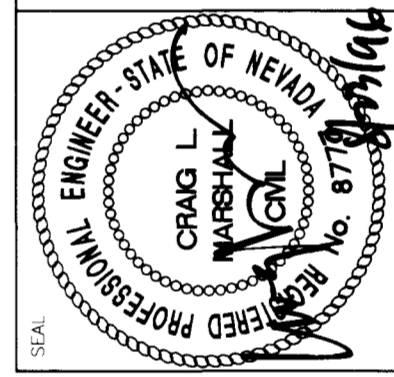

REVISIONS			
REV	DESCRIPTION	DATE	BY
△	SHEET UPDATE	5-10-96	DRF
△	PER CLV PW FLOOD - CONTROL	05-14-96	DRF
△	GENERAL SHEET REVISION AND REVISIONS		DRF
	PER LVWD COMMENTS	06-03-96	

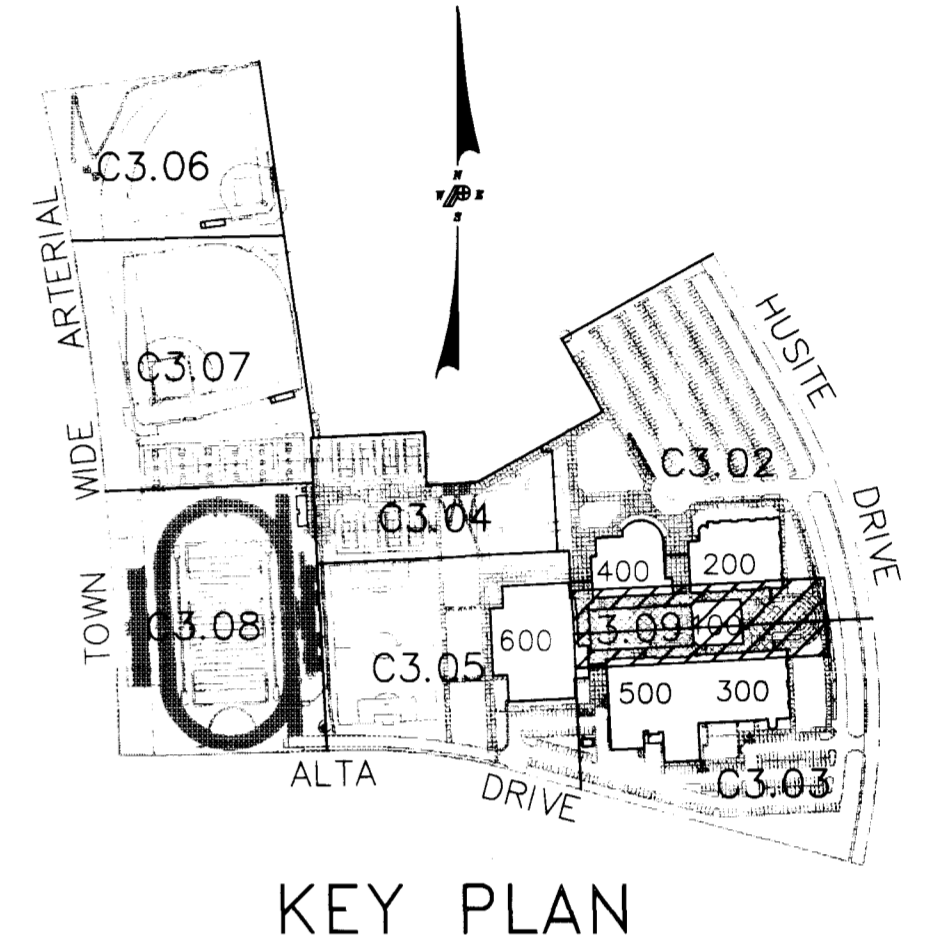

CECIP PROJECT NO:	0846
DATE:	4.16.96
DRAWN BY:	DRF
CHECKED BY:	CLM
SUBMITTAL:	BID SET
A/E PROJECT NO:	95263C

POGGEMEYER DESIGN GROUP
 ENGINEERS PLANNERS SURVEYORS
 2801 NORTH TIMAYA WAY LAS VEGAS, NEVADA 89128 (702) 256-8900


TATE & SNYDER ARCHITECTS
 709 VALLE VERDE COURT
 HENDERSON NEVADA 89014
 (702) 456.3000

CLARK COUNTY SCHOOL DISTRICT
 CONSTRUCTION MANAGEMENT DEPARTMENT 4828 S. PEARL STREET 799-7600 LAS VEGAS, NEVADA 89121

ALTA/HUALAPAI HIGH SCHOOL
 LAS VEGAS NEVADA

GRADING PLAN - COURTYARD

PROJECT: C3.09
 SHEET NO: 19 OF 40

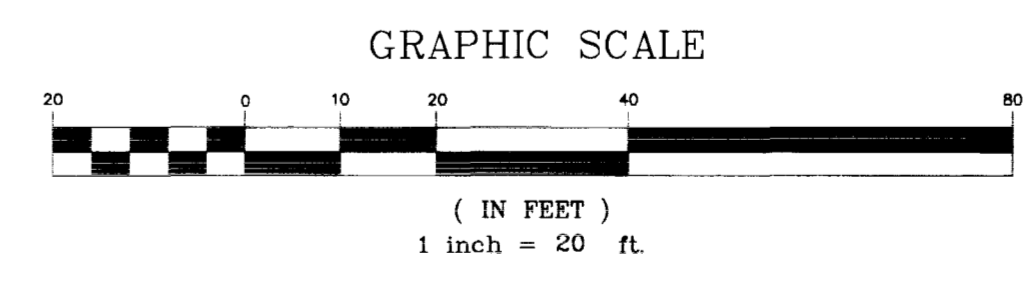


NOTE:
 THE DRAINAGE STUDY ENGINEER HAS REVIEWED THE GRADING PLANS FOR CONFORMITY TO THE APPROVED DRAINAGE STUDY PREPARED BY POGGEMEYER DESIGN GROUP, INC.

Craig L. Marshall 8/23/96
 CRAIG L. MARSHALL, P.E. DATE

NOTE:
 ALL GRADES SHOWN ON THE GRADING PLANS ARE FINISHED GRADES. THE GENERAL CONTRACTOR FOR THE HIGH SCHOOL FACILITY WILL BE RESPONSIBLE FOR THE CONSTRUCTION OF ALL ON-SITE AND OFF-SITE WORK DESCRIBED ON THE CIVIL DRAWINGS FROM THE SUB-BASE TO FINISH GRADE INCLUDING ALL COMPACTION AND FINISHED MATERIAL. THE HIGH SCHOOL GENERAL CONTRACTOR SHALL BE PROVIDED CERTIFIED PADS AND FINISH GRADE TO SUB-BASE. CONTRACTOR SHALL BE RESPONSIBLE TO VERIFY ALL CONDITIONS PRIOR TO BIDDING AND CONSTRUCTION.

Call before you Dig.
 1-800-227-2600

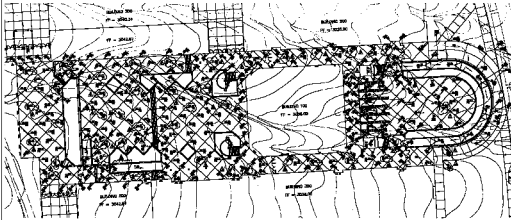

NOTES:
 1. ALL DIMENSIONS ARE TO FACE UNLESS NOTED OTHERWISE.
 2. ALL DIMENSIONS ARE TO FACE UNLESS NOTED OTHERWISE.
DATE: 08/11/10
 DRAWN BY: [Signature]
 CHECKED BY: [Signature]
 PROJECT: [Signature]



REVISIONS	
NO.	DESCRIPTION
1	ISSUE FOR PERMITS
2	FOR 2010 PERMITS
3	FOR 2010 PERMITS
4	FOR 2010 PERMITS
5	FOR 2010 PERMITS
6	FOR 2010 PERMITS
7	FOR 2010 PERMITS
8	FOR 2010 PERMITS
9	FOR 2010 PERMITS
10	FOR 2010 PERMITS



KEY PLAN

PROJECT INFORMATION	
NO.	DESCRIPTION
1	ISSUE FOR PERMITS
2	FOR 2010 PERMITS
3	FOR 2010 PERMITS
4	FOR 2010 PERMITS
5	FOR 2010 PERMITS
6	FOR 2010 PERMITS
7	FOR 2010 PERMITS
8	FOR 2010 PERMITS
9	FOR 2010 PERMITS
10	FOR 2010 PERMITS

CLARK COUNTY SCHOOL DISTRICT
 ALTA/HUALAPAI HIGH SCHOOL
 LAS VEGAS, NEVADA
 GRADING PLAN - COURTYARD

FOR VALLE VERDE COURT
 HENDERSON, NEVADA 89014
 (702) 438-3000

C3.08