
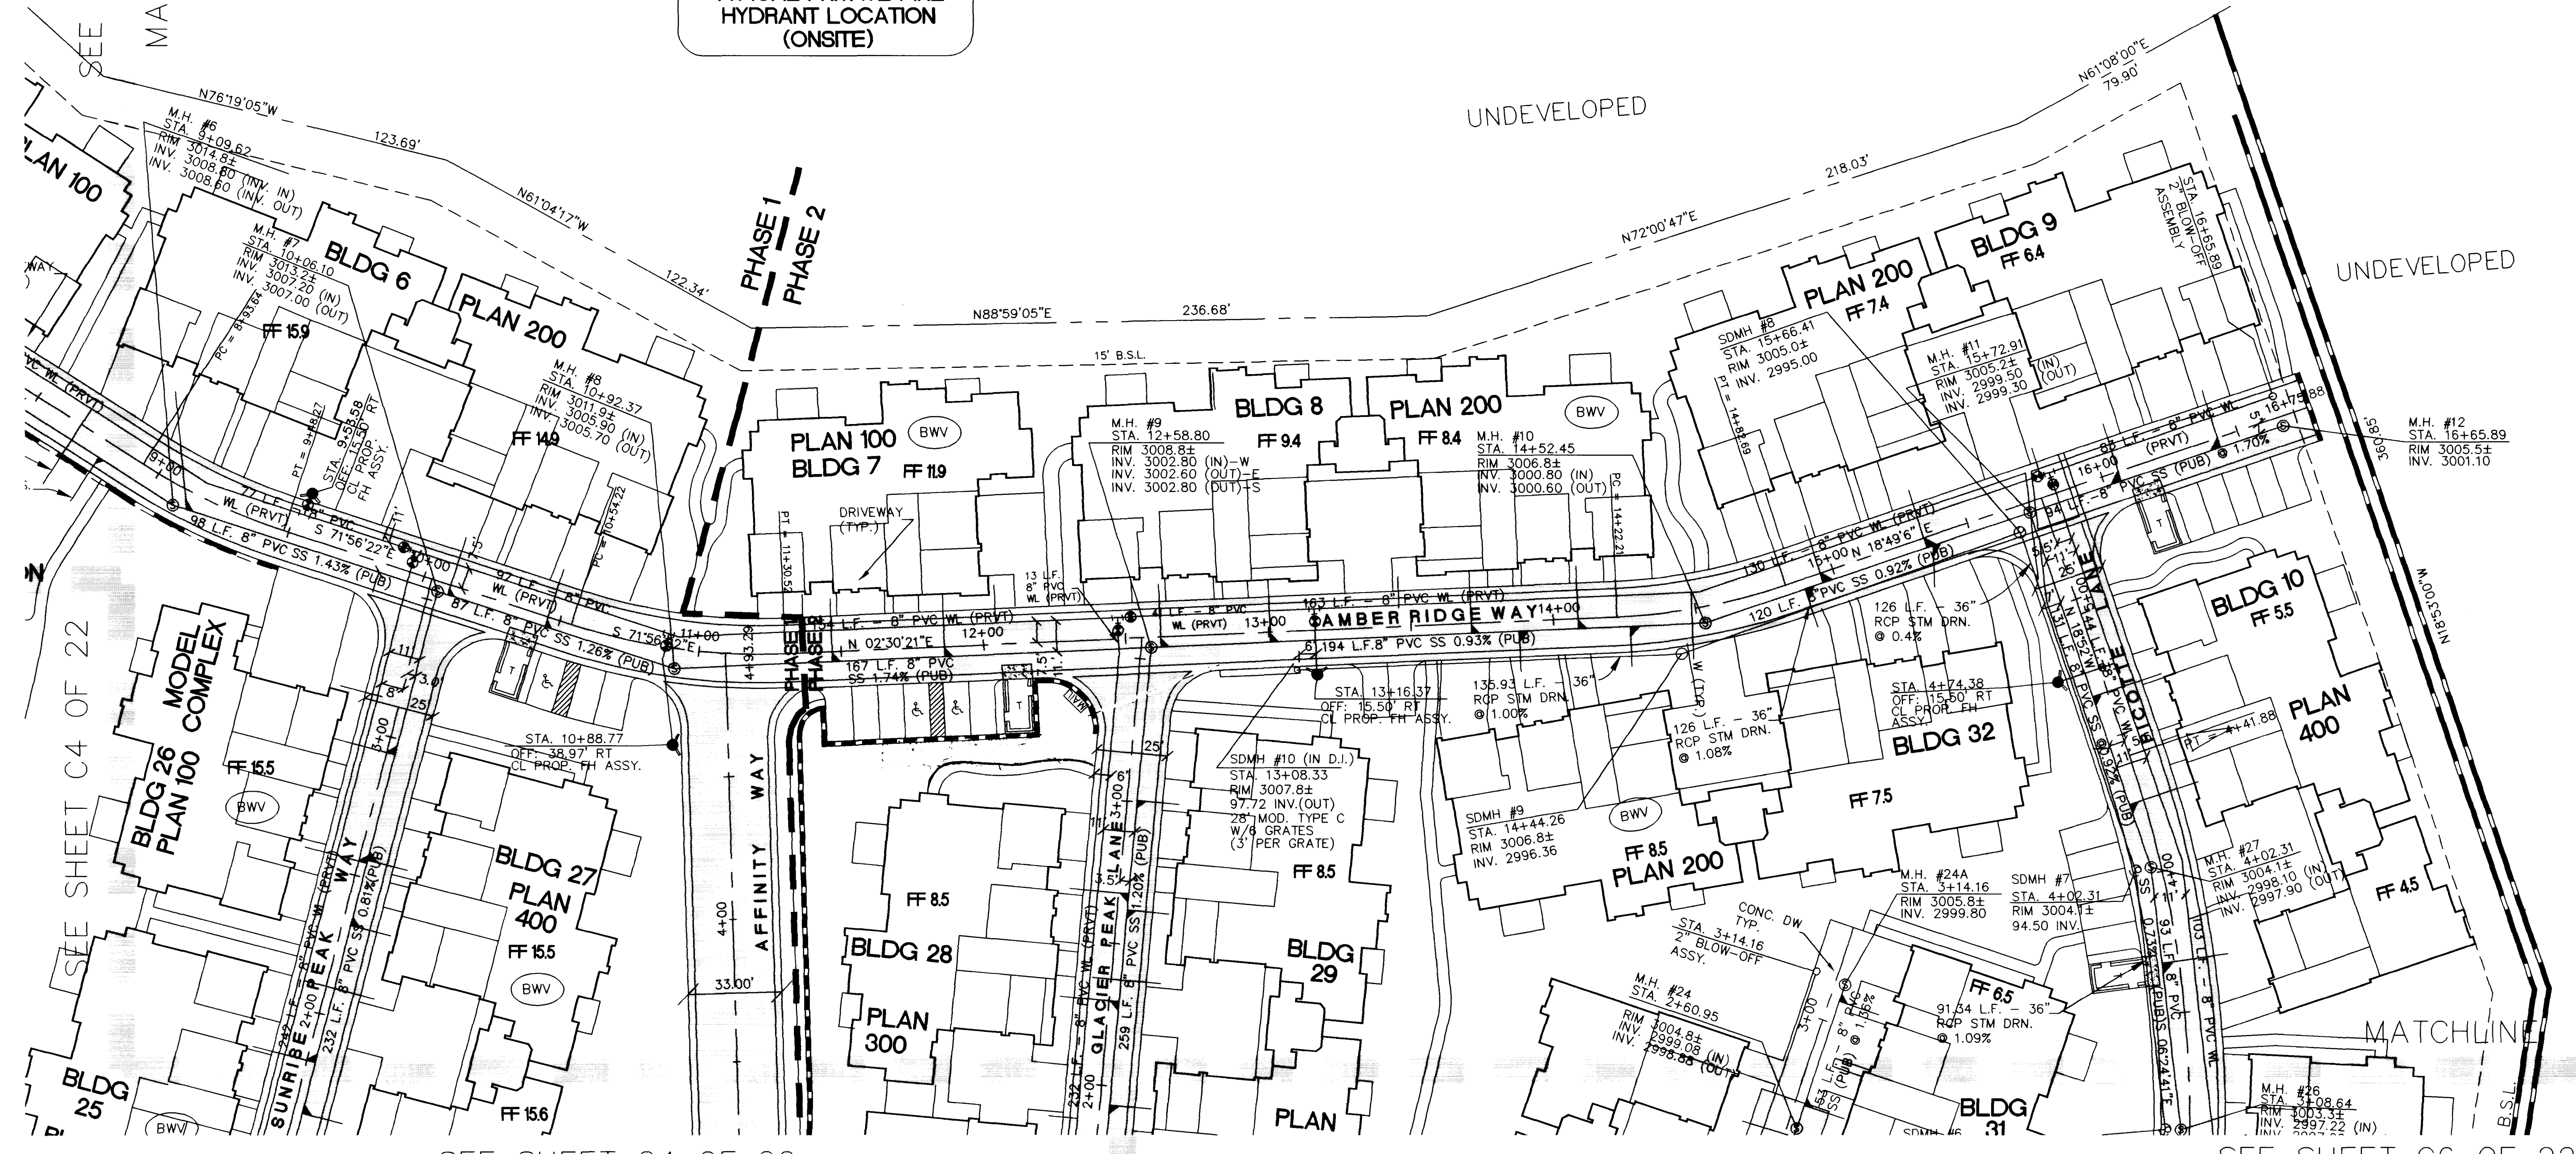
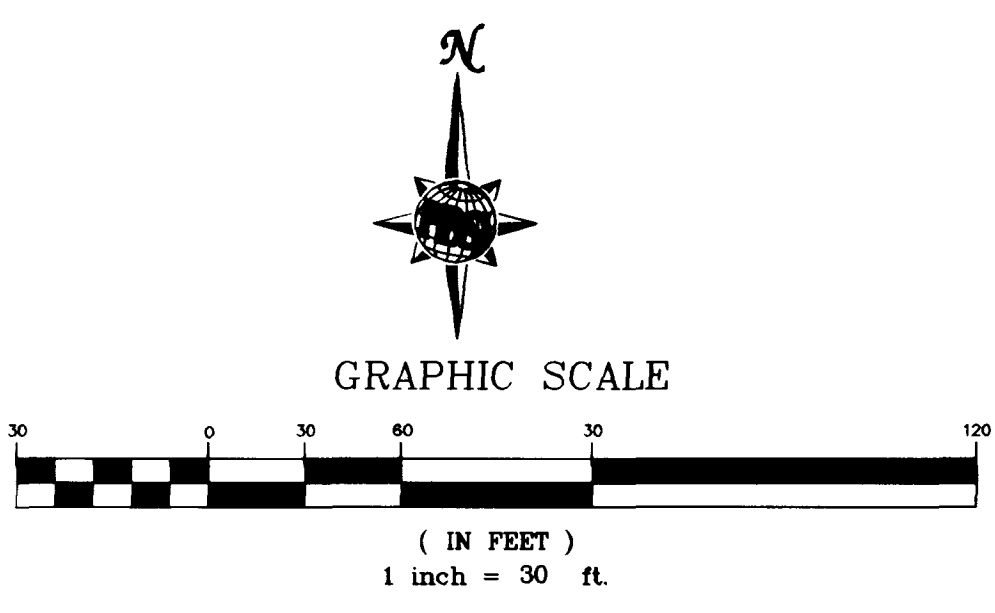
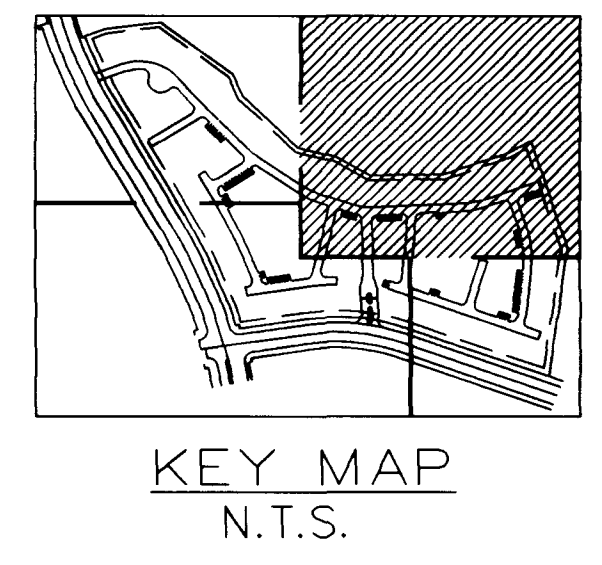


SEE SHEET C3 OF 22
MATCHLINE

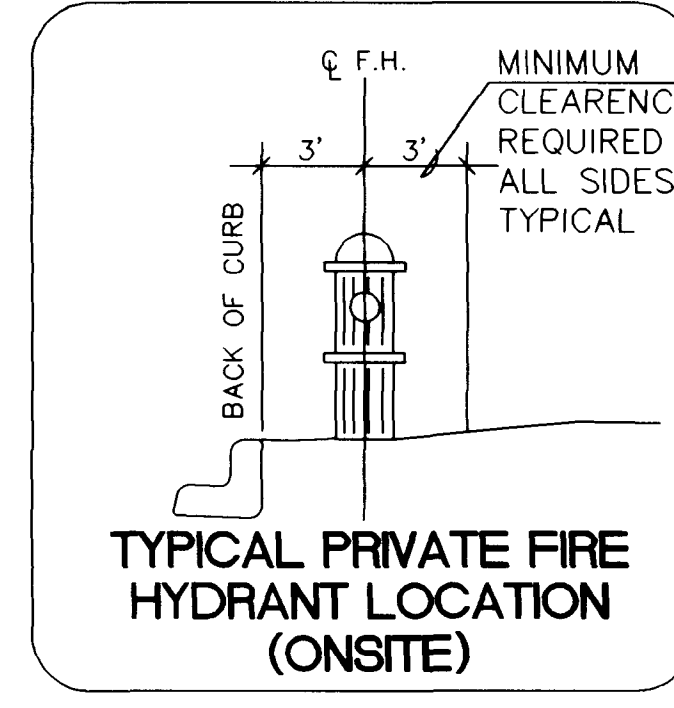



SEE SHEET C4 OF 22

SEE SHEET C4 OF 22

SEE SHEET C6 OF 22

NOTE:
PRIVATE DRIVES ARE CLV SEWER EASEMENTS
STORM DRAIN IS PRIVATE (TO BE PRIVATELY MAINTAINED)

PROJECT BENCHMARK
G.C. WALLACE CONTROL POINT #187
PER THE MONUMENTATION CONTROL NETWORK FOR VILLAGES 11 AND 12 OF THE SUMMERLIN MASTER PLANNED COMMUNITY AS RECORDED IN FILE 85 OF SURVEYS, PAGE 17 OFFICIAL RECORDS, CLARK COUNTY, NEVADA
ELEVATION = 3023.08 (SUMMERLIN DATUM)
(NAVD 1988 DATUM MINUS 2.2 FEET = SUMMERLIN DATUM)

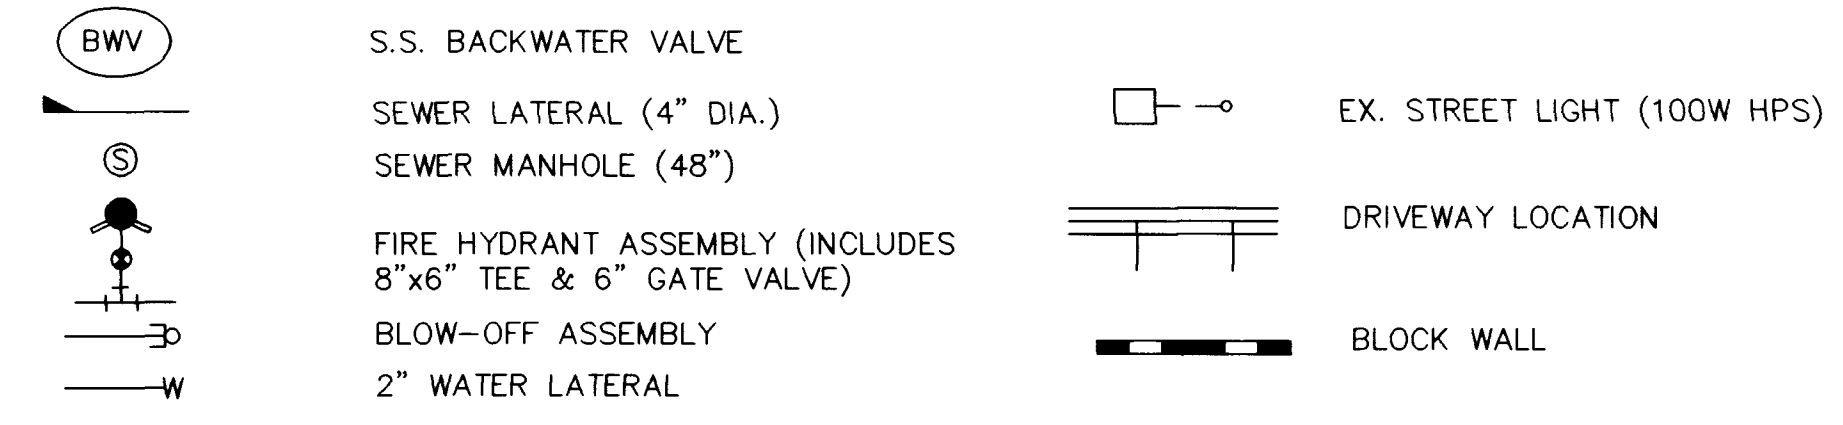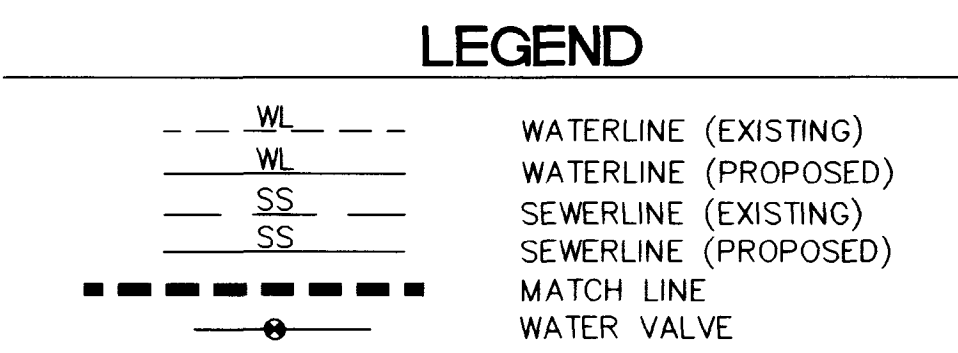

CONSTRUCTION NOTES

- 1 INSTALL 2" MANUAL BLOWOFF ASSEMBLY PER U.D.C.S. STD. PLATE NO. 4

Jerry M. ... 7-15-98
CITY OF LAS VEGAS FIRE DEPARTMENT

NOTE
CONTRACTOR TO VERIFY LOCATION AND ELEVATION OF ALL EXISTING UNDERGROUND UTILITIES AND NOTIFY THE ENGINEER OF ANY DISCREPANCIES.

Call before you Dig
1-800-227-2600

Call before you Overhead
1-702-593-6111

WESTMARK HOMES

UTILITY PLAN #3 SHEET

AMBER RIDGE CONDOMINIUMS IN THE ARBORS, SUMMERLIN VILLAGE 11/12 - PARCEL "KK"

ENGINEER: JERRY M. ... 7/14/98

SCALE: 1" = 30'

SHEET C5 OF 22 SHEETS

DRAWING NO. 307Y-4567

