

BASIS OF BEARINGS
 THE BASIS OF BEARINGS FOR THIS PROJECT IS NORTH 00°08'16" EAST BEING THE EAST LINE OF THE NORTHWEST QUARTER (NE 1/4) OF THE SECTION 24, TOWNSHIP 19 SOUTH, RANGE 59 EAST, M.D.M., CLARK COUNTY, NEVADA, AS SHOWN ON A RECORD OF SURVEY ON FILE IN THE CLARK COUNTY, NEVADA, RECORDER'S OFFICE IN FILE 123 AT PAGE 32.

PROJECT BENCHMARK
 PROJECT DATUM: NORTH AMERICAN VERTICAL DATUM OF 1988 (NAVD88)
 CLARK COUNTY VERTICAL CONTROL: 1000-6N6
 NAVD88 ELEVATION: 787.794 METERS (2584.82 FEET)
 RIVET & SQUARE ALUMINUM PLATE IN 6" CONCRETE CYLINDER, LOCATED 25' SOUTH AND 50' EAST OF GRAND CANYON DRIVE AND RED COACH AVENUE, 1' WEST OF ELECTRICAL VAULT.


CITY OF LAS VEGAS BENCHMARK
 DATUM: NORTH AMERICAN VERTICAL DATUM OF 1988 (NAVD88)
 CITY OF LAS VEGAS BENCHMARK: BLV99:13SES
 NAVD88 ELEVATION: 869.606 METERS (2853.03 FEET)
 RIVET AND PLATE IN CONCRETE CYLINDER NW CORNER OF HUALAPAI AND ELKHORN

NOTE: ADD 0.34' TO ABOVE CITY OF LAS VEGAS BENCHMARK BLV99:13SES TO MATCH ORIGINAL PROJECT BENCHMARK, CLARK COUNTY BENCHMARK 1000-6N6 (2584.62 FEET) AS SHOWN ON RECORD OF SURVEY FILE 124 PAGE 94.

Call before you Dig
 1-702-455-7511
 CLARK COUNTY TRAFFIC OPERATIONS AND
 1-702-229-6611
 LAS VEGAS AREA COMPUTERIZED TRAFFIC SYSTEM

Call before you Dig
 1-800-227-2600

Call before you Overhead
 1-702-593-6111

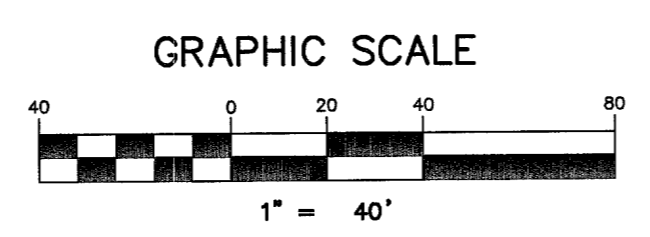

CONTRACTOR NOTE:
 CONTRACTOR SHALL VERIFY HORIZONTAL AND VERTICAL LOCATION OF EXISTING UTILITIES AND NOTIFY THE DESIGN ENGINEER IMMEDIATELY OF ANY DISCREPANCIES PRIOR TO CONSTRUCTION.

CLIFFS EDGE LLC
 3455 CLIFF SHADOWS PARKWAY, SUITE 280
 LAS VEGAS, NEVADA, 89129
 (702) 777-1221

SEWER PLAN AND PROFILE
 FARM ROAD
 STA 59+60.00 TO 64+43.18

CLIFFS EDGE / PROVIDENCE
 FARM ROAD
 SEWER IMPROVEMENTS

DESIGNED BY: MARCH 04
 CHECKED BY: MARCH 04
 PROJECT NO: 5889
 EXPIRES 06-30-05

SCALE: 1"=40' HORIZ.
 1"=4' VERT.

PROFESSIONAL ENGINEER STATE OF NEVADA
 DANIEL J. HODD
 CIVIL
 No. 12811

SHEET
 SS5
 8 OF 13 SHEETS
 DRAWING NO.
 107Y-4816-0S-7