




SIDE YARD SECTION N.T.S. **A**
4

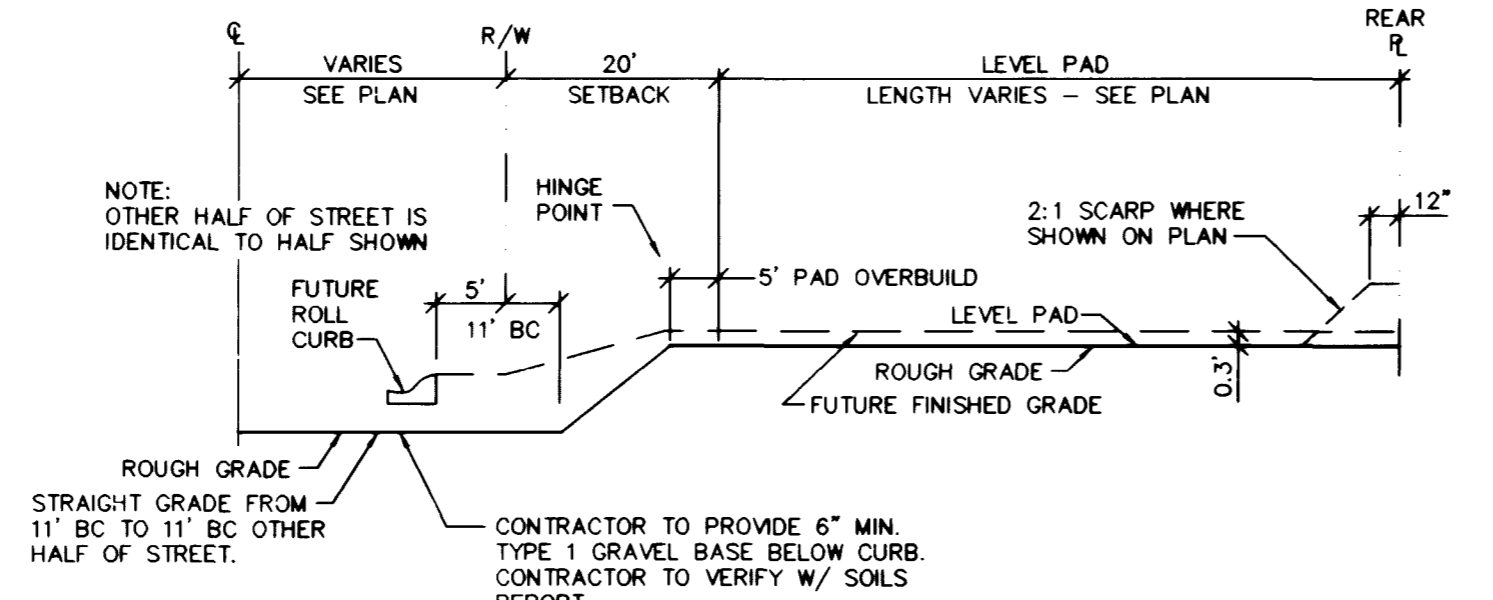


ROUGH GRADE SECTION N.T.S. **F**
4

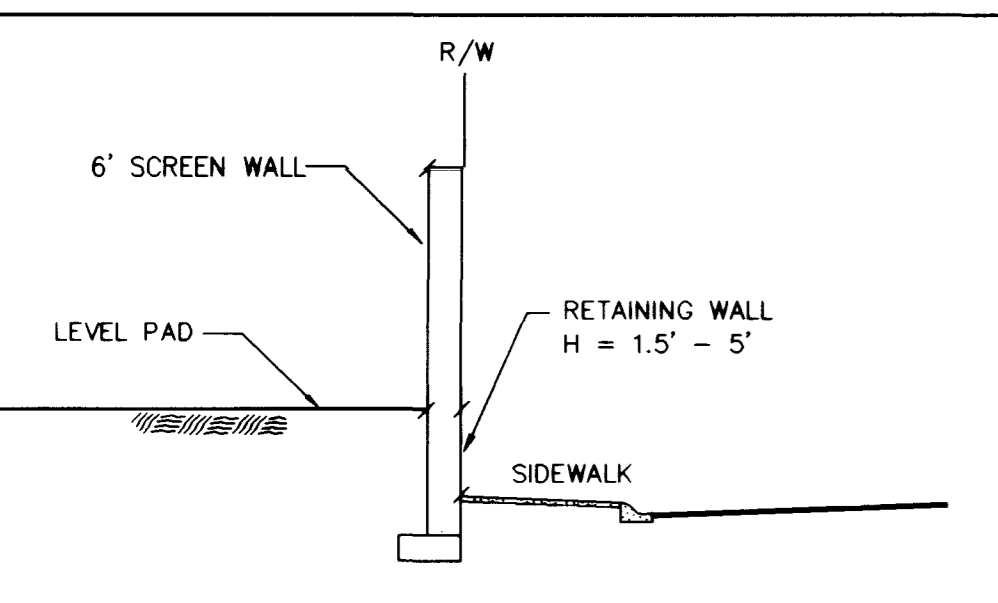


SIDE YARD - CORNER LOT SECTION N.T.S. **B**
4

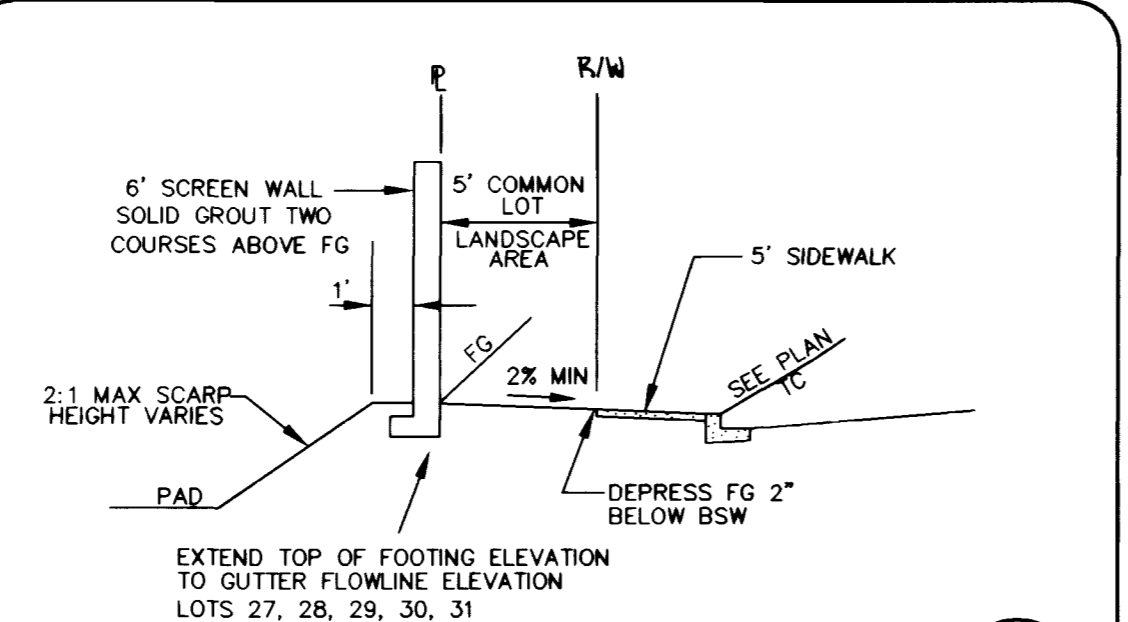


CROSS SECTION - COMMON LOT REAR OF LOTS 24 THROUGH 31 **G**
4

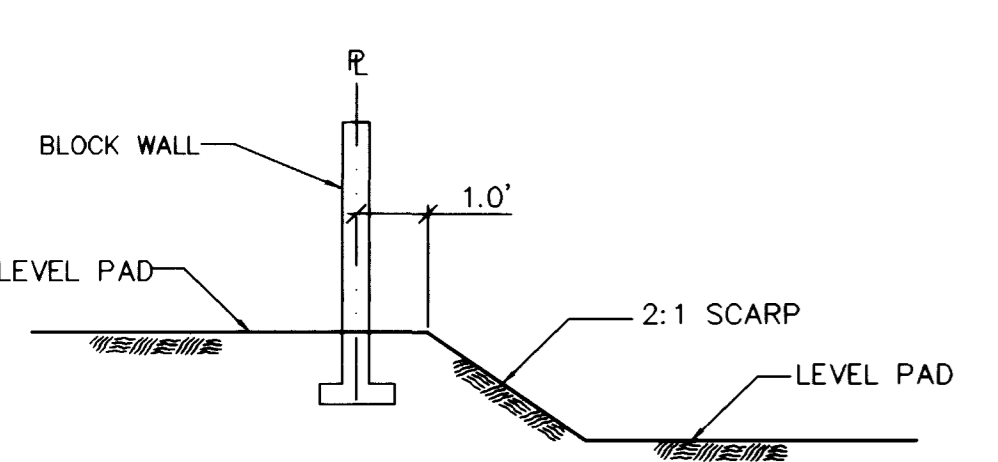


REAR YARD SECTION N.T.S. **C**
4

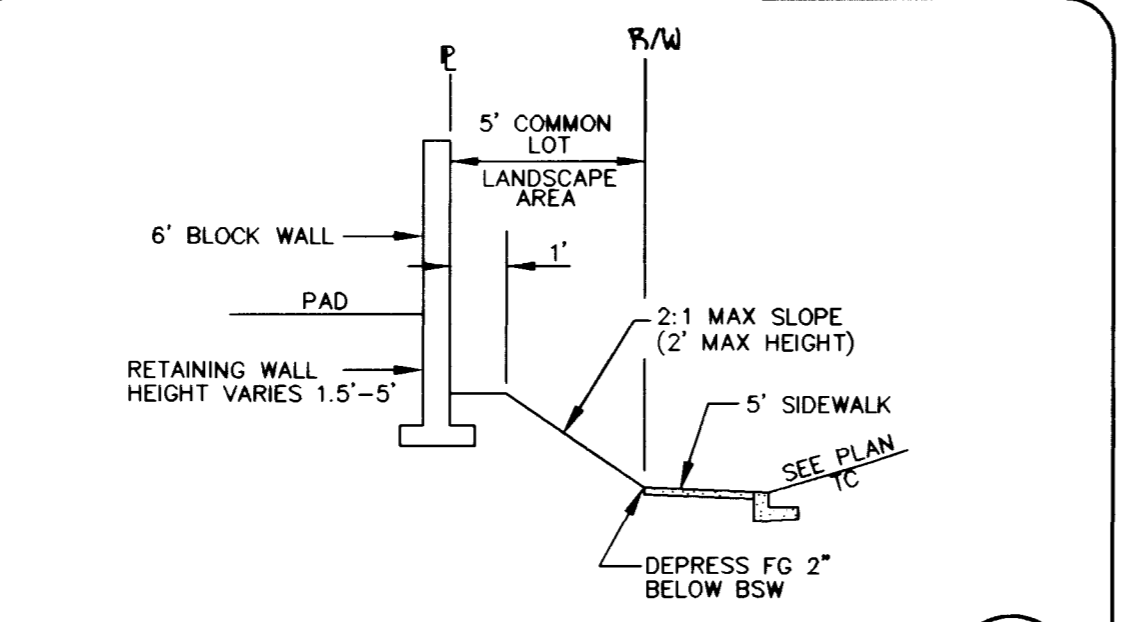


CROSS SECTION - COMMON LOT REAR OF LOTS 9, 10, 11, 23 **H**
4

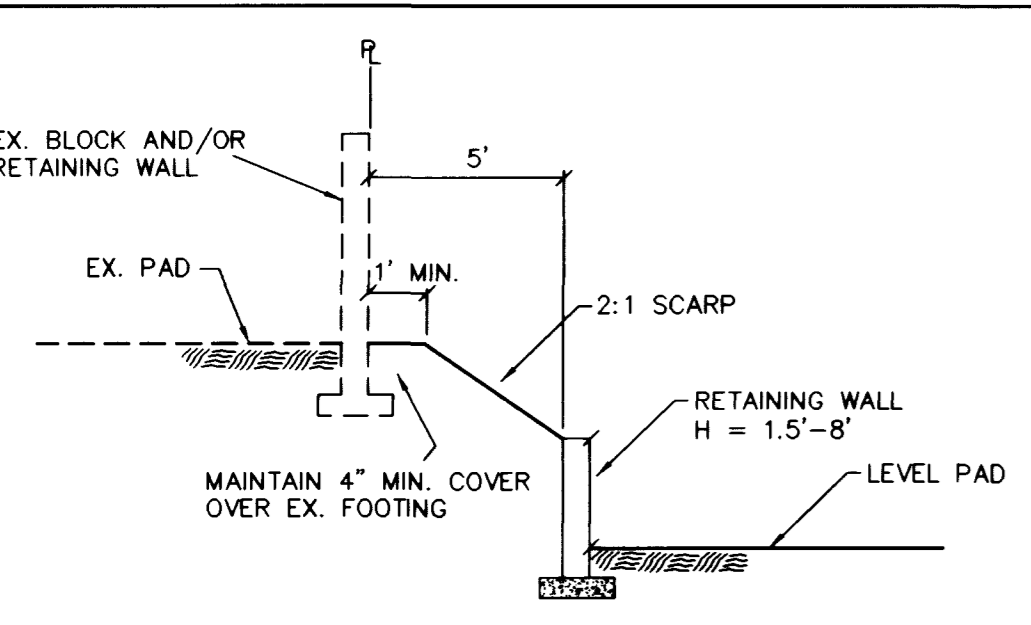


PERIMETER RETAINING WALL SECTION N.T.S. **D**
4

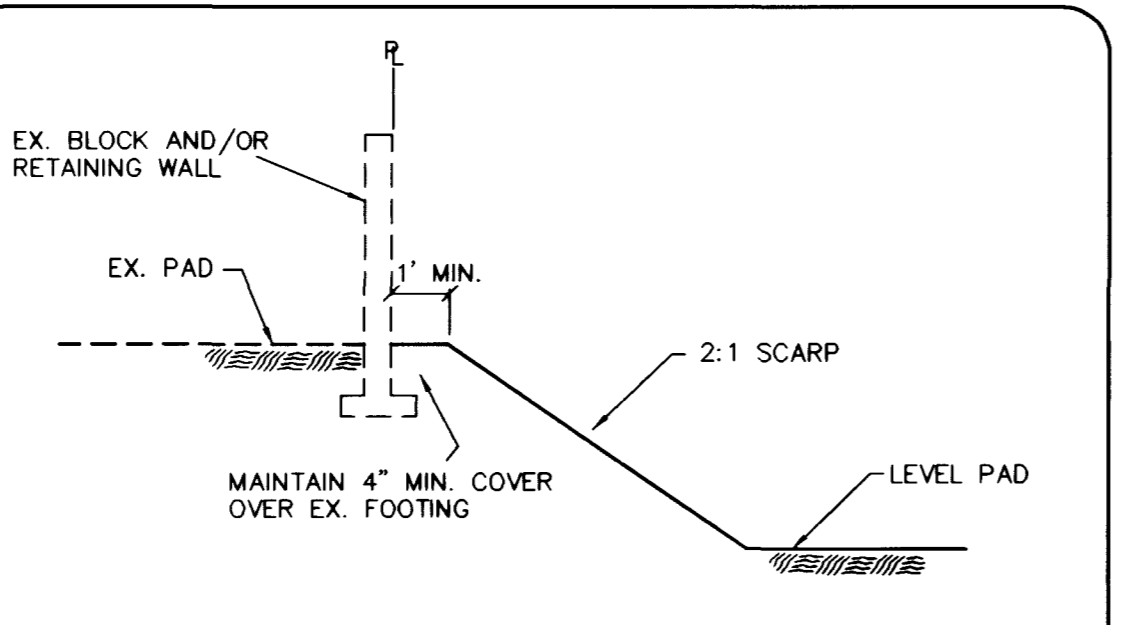


REAR YARD SECTION N.T.S. **J**
4

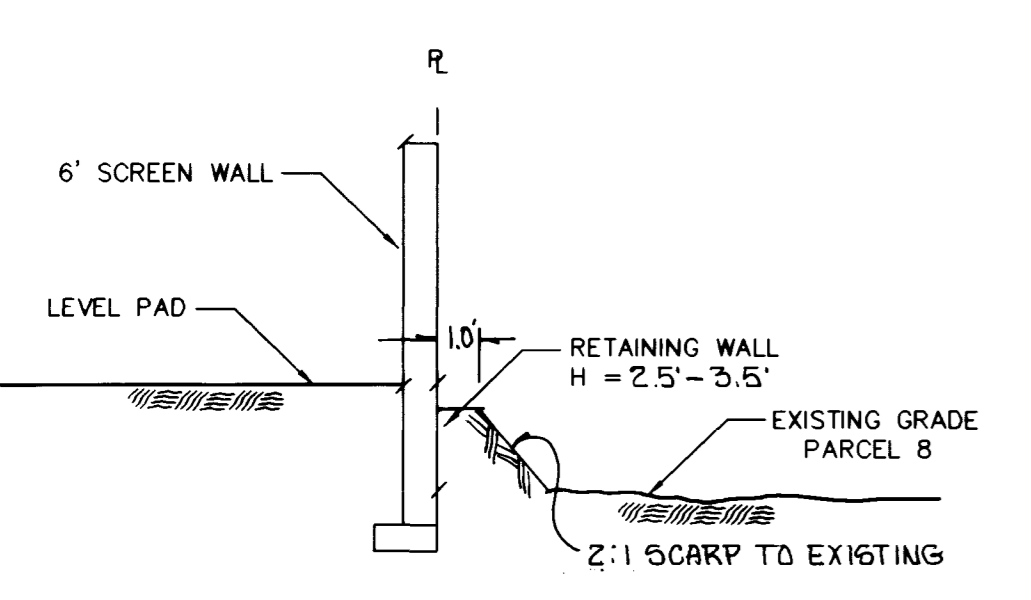


PERIMETER RETAINING WALL SECTION N.T.S. **E**
4

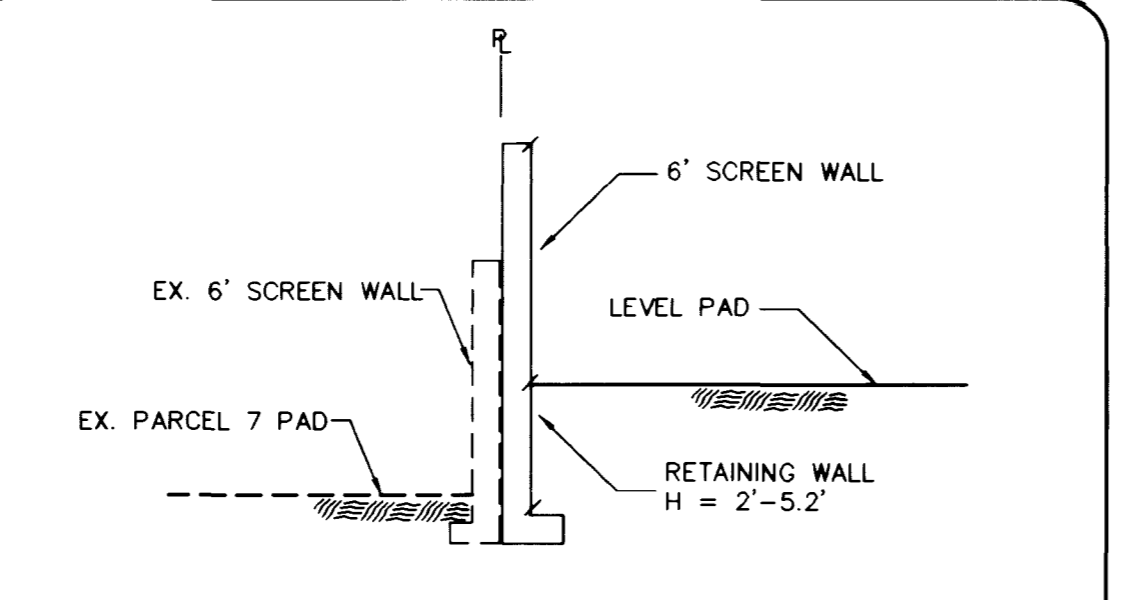


PARCEL 2/7 BOUNDARY LOTS 1 AND 64 N.T.S. **K**
4

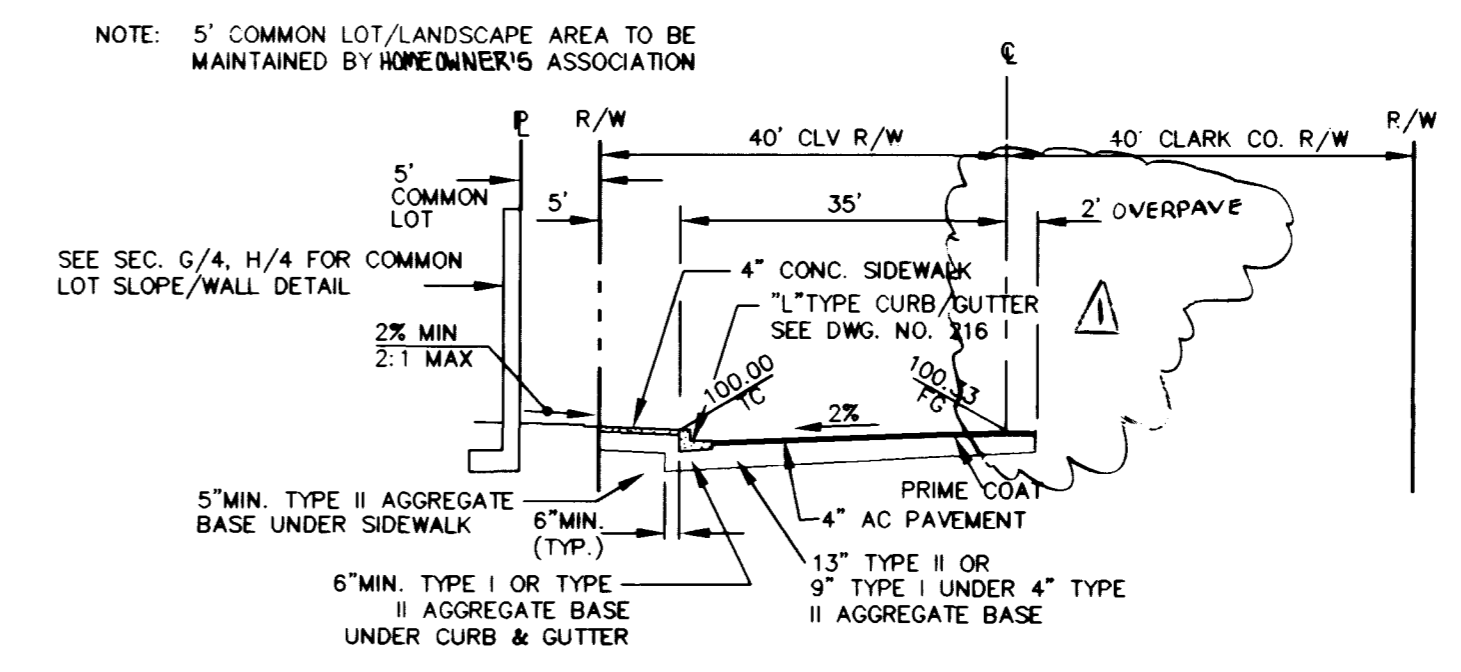

TYP. HALF STREET CROSS-SECTION FARM ROAD
NO SCALE STD. DWG. No. 205 & 208

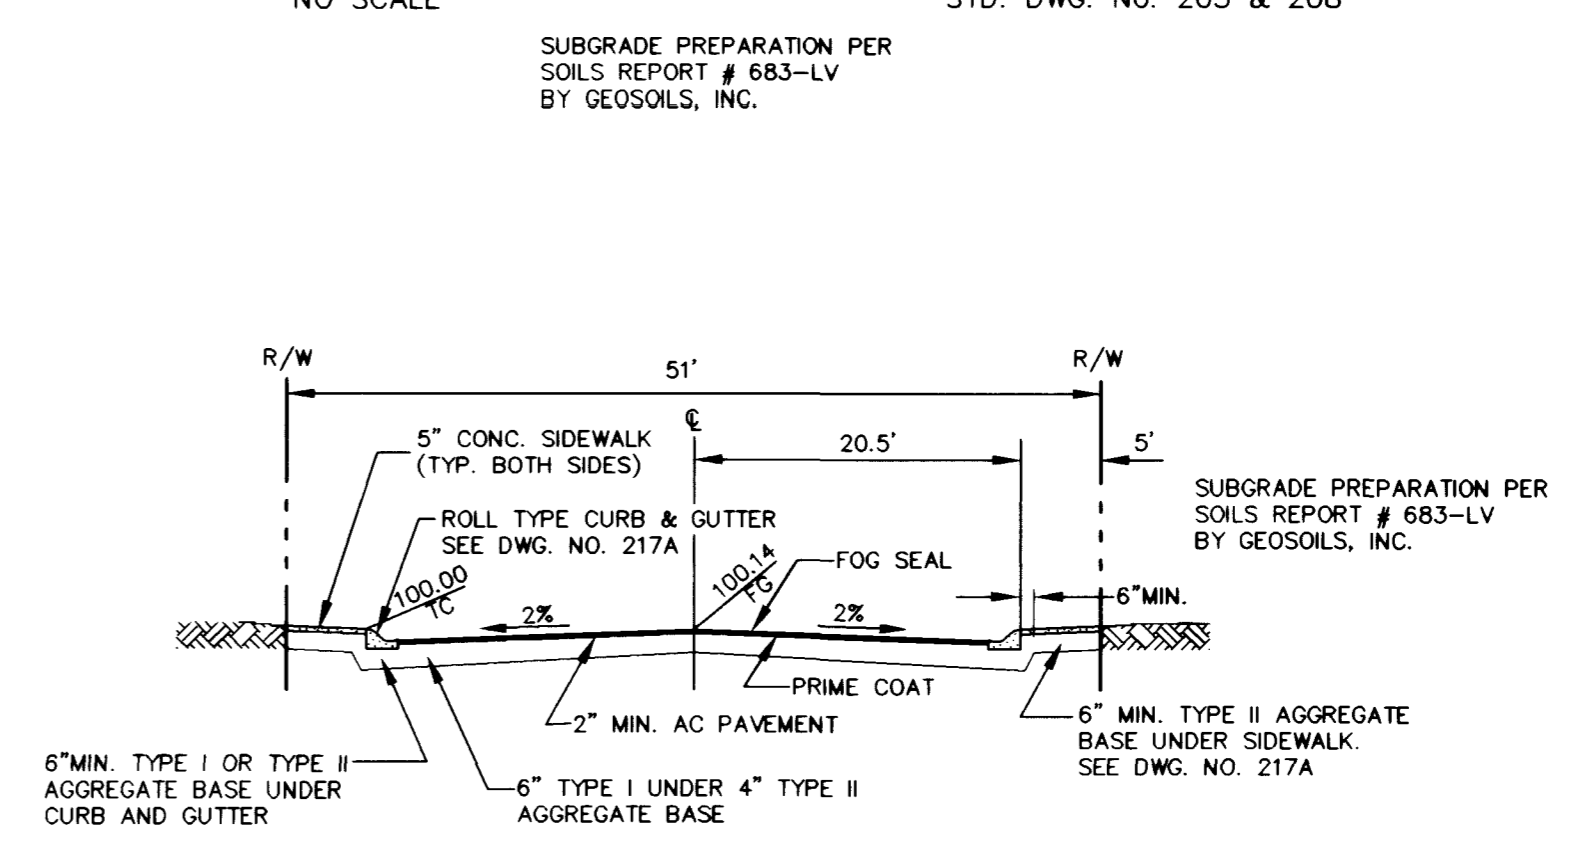


TYP. STREET CROSS-SECTION (51' R/W)
NO SCALE STD. DWG. No. 207

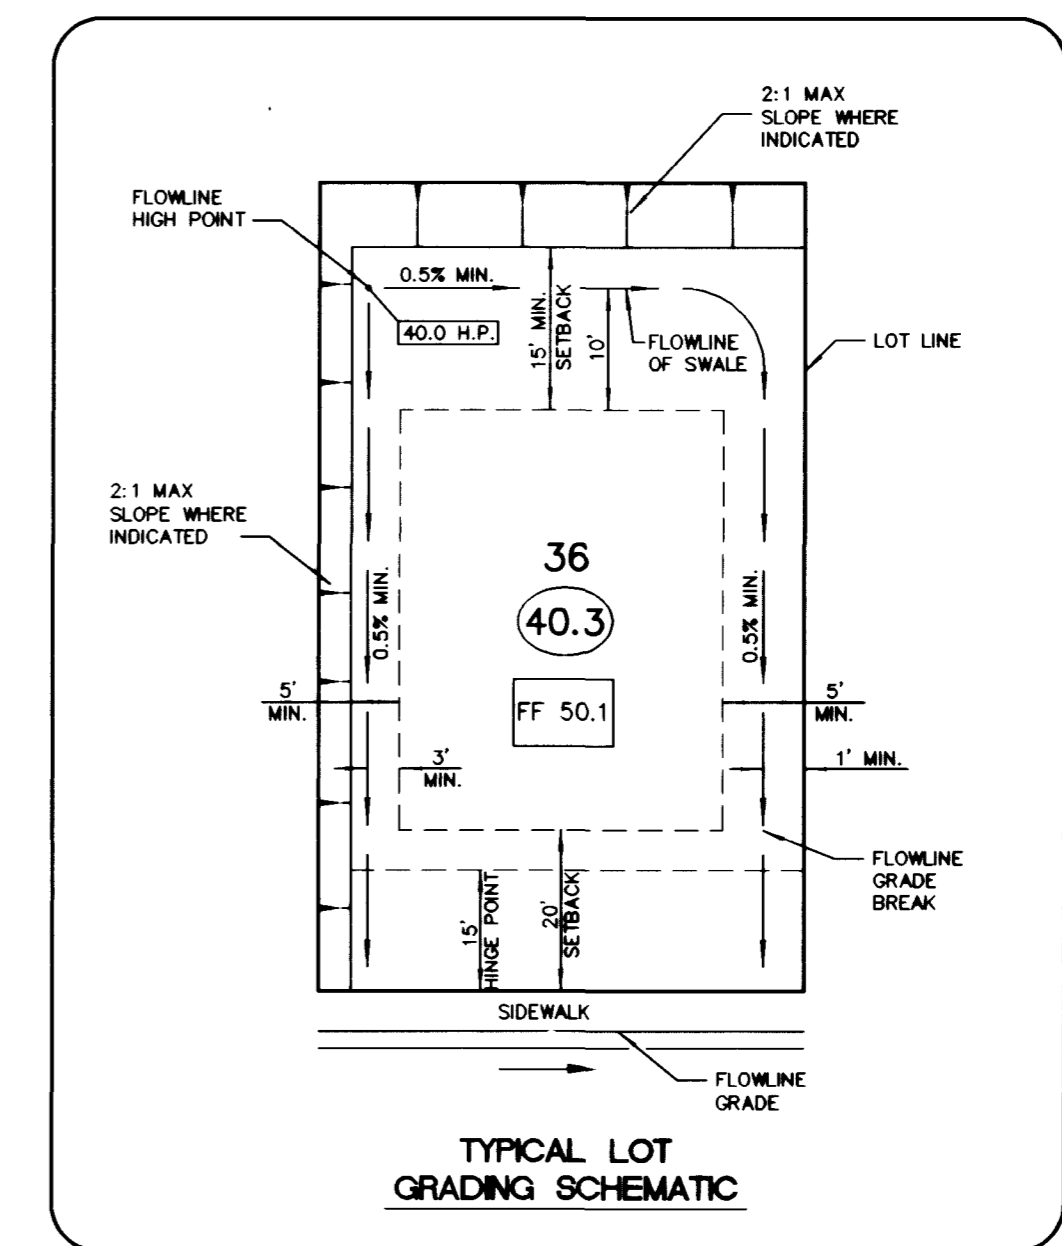

Avoid overhead power line contact.
Call before you Overhead
1-702-593-6111
NEVADA POWER ENVIRONMENT AND SAFETY SERVICES DEPARTMENT

Avoid cutting underground utility lines. It's costly.
Call before you Dig.
1-800-227-2600
NEVADA POWER ENVIRONMENT AND SAFETY SERVICES DEPARTMENT









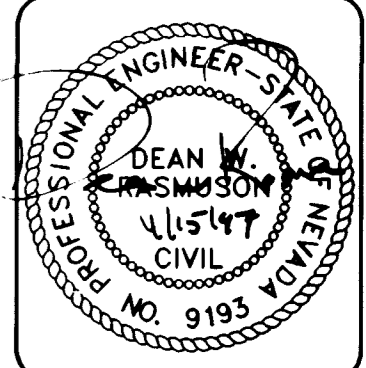


DESIGNED BY: DRJ	DRAWN BY: DRJ	DATE: 10/96
CHECKED BY: MS	JOB NUMBER: 001.700X	BY: DATE
NO. 12/2/01	REVISION: 12' OVERPAVE TO 2' OVERPAVE	INS. #2/2/01

WATT HOMES - NEVADA DIVISION
ELKHORN SPRINGS - PARCEL 2
UNIT 1 - DETAILS

ORION ENGINEERING AND SURVEYING, INC.
2700 CHANDLER AVENUE, SUITE B-1
LAS VEGAS, NEVADA 89120
(702) 739-5921, FAX (702) 739-5929



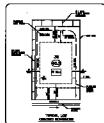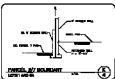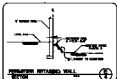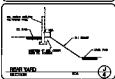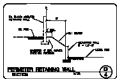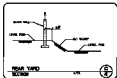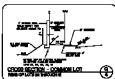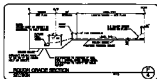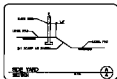

Call before you Overhead
1-782-892-618

Call before you Dig
1-800-227-3800

Orion
Call before you Dig
1-800-227-3800