
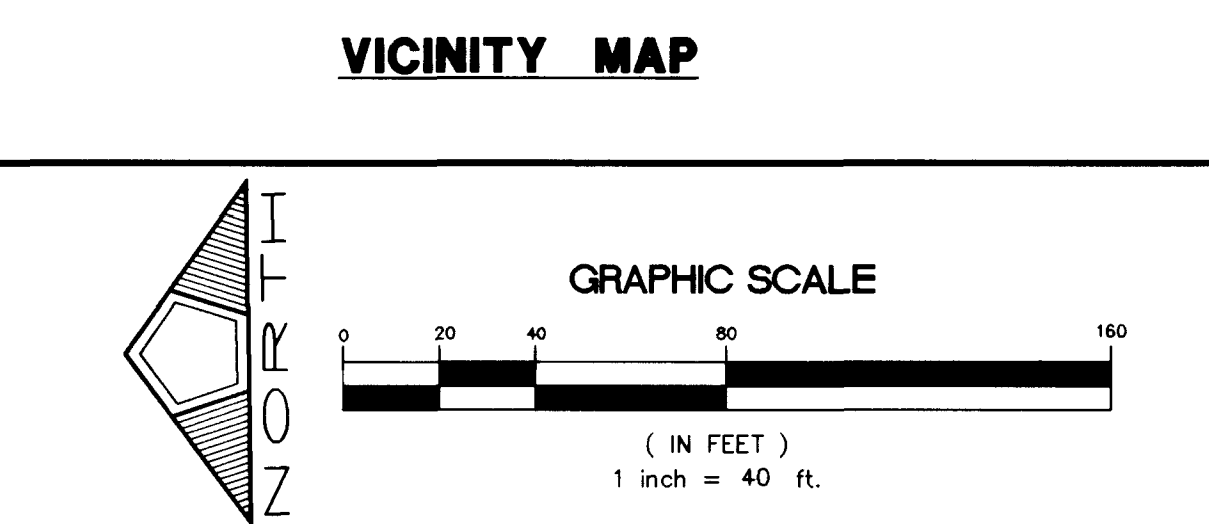
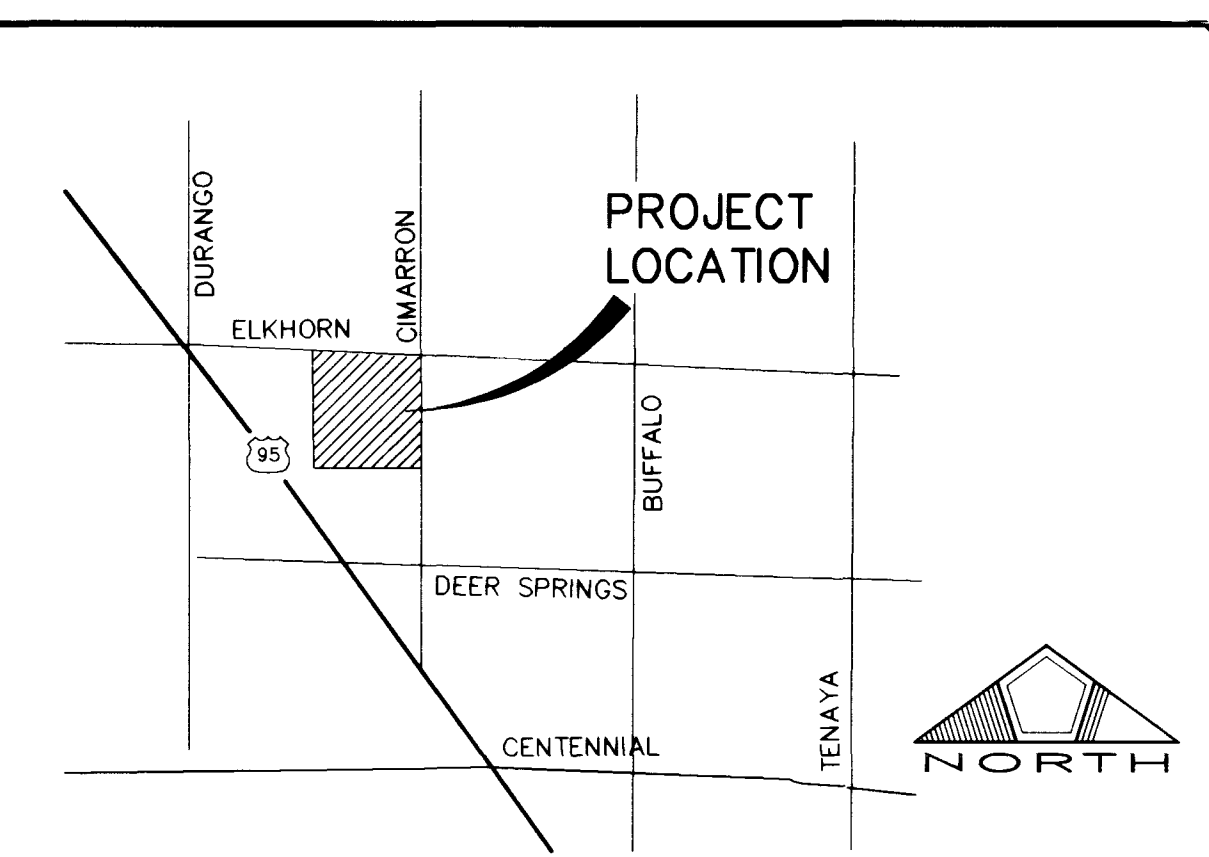


Q:\1041\0006\UNIT2A\GRADING\GRD-2A Mod May 19 15:17:35 1997 J. HIRSCHDORFER

GRD-2A.DWG DISK # 0141\0006\UNIT2A\GRADING

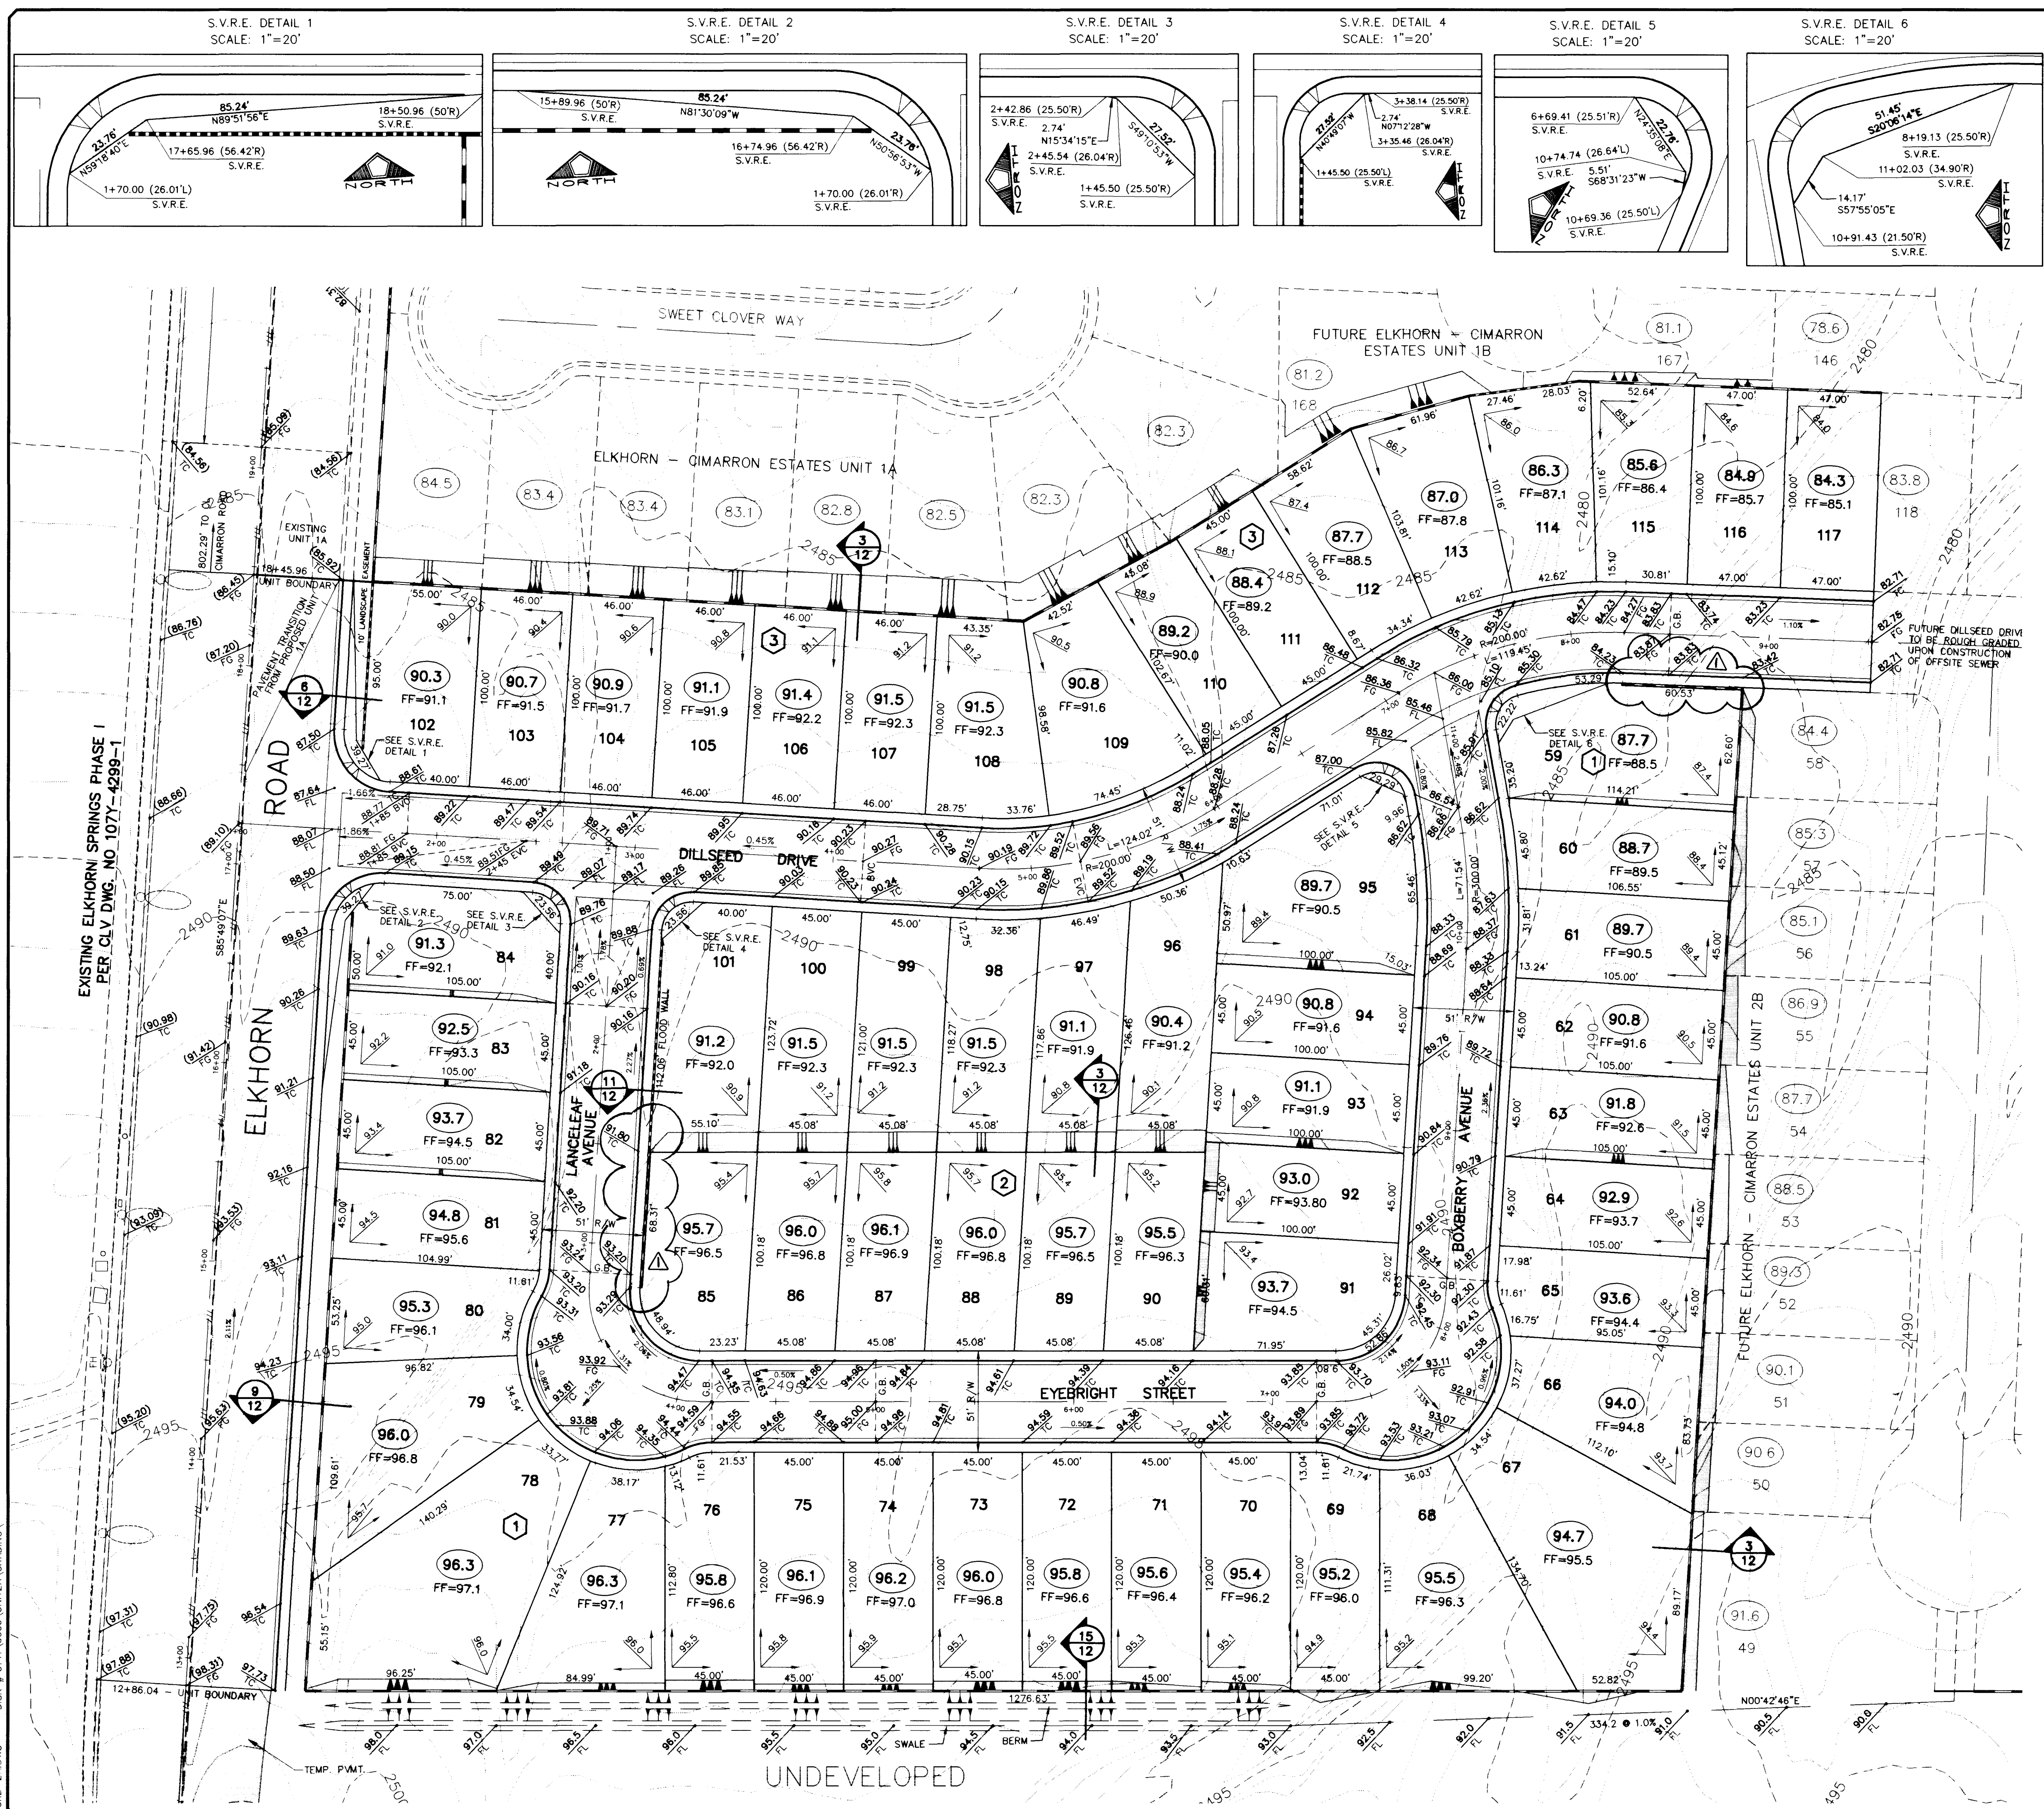

LEGEND

- () EXISTING GRADE CONTOUR
- () EXISTING ELEVATION
- 1.00% RATE & DIRECTION OF FLOW
- LOT DRAINAGE SWALE
- SCARP (2' HOR. TO 1' VERT.) UNLESS OTHERWISE NOTED
- ROUGH PAD ELEVATION
- FF FINISH FLOOR
- GB GRADE BREAK
- TC TOP OF CURB ELEVATION
- FL FLOWLINE ELEVATION
- FG FINISH GRADE ELEVATION
- HP HIGH POINT
- EX. 24" S.D. EXISTING STORM DRAIN
- 24" S.D. PROPOSED STORM DRAIN
- EXISTING DROP INLET
- PROPOSED DROP INLET
- CENTER LINE
- LOT NUMBER
- BLOCK LETTER
- RETAINING WALL
- BLOCK WALL
- FLOOD WALL (2 COURSES SOLID GROUTED ABOVE FINISH GRADE)


BENCHMARK

CLV BM # 1 LV90 21 N6
 1" BRASS CAP USC & GS BM #113, 3/4 MILE N OF 1 LV9028NNE6,
 50' E OF OLD RAILROAD BED.
 ELEV. = 748.2584 (METERS) 2454.91' (NAVD88)

APPROVAL NOTE

I CERTIFY THIS GRADING PLAN IS IN CONFORMANCE WITH THE APPROVED DRAINAGE STUDY FOR THIS PROJECT ON FILE AT THE CITY OF LAS VEGAS.

DATE _____

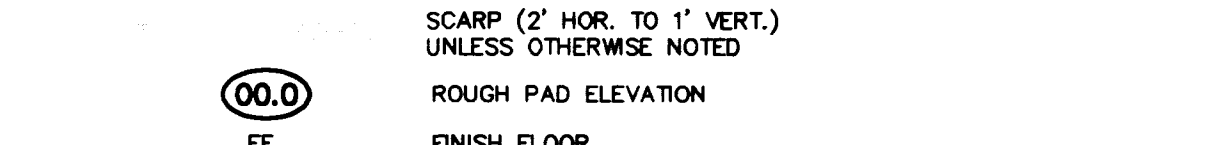

GRAPHIC SCALE

(IN FEET)
 1 inch = 40 ft.

DATE: 5/19/97
 DRAWN BY: [Signature]
 CHECKED BY: [Signature]
 DESIGNED BY: [Signature]
 JOB NO.: 0141.0006
 P. E. # 9200
 SCALE: 1" = 40'

PENTACORE
 CIVIL ENGINEERING - LAND SURVEYING - PLANNING
 CONSTRUCTION MANAGEMENT - ADA CONSULTING
 6763 WEST CHARLESTON BOULEVARD
 LAS VEGAS, NEVADA 89102 (702) 558-0115

EXECUTIVE DEVELOPMENT CORPORATION
 ELKHORN - CIMARRON ESTATES UNIT 2A
 GRADING PLAN

SHEET
11
 OF 12

1074-4498-2A

