



PROFILE
SCALE: HORIZ. 1" = 40'
VERT. 1" = 4'

NOTE:
ALL STATIONS ARE REFERENCED TO CENTERLINE OF PRIVATE STREET, NOT CENTERLINE OF AC.
ALL GRADES SHOWN IN PROFILE ARE REFERENCED TO CENTERLINE OF AC (CROWN LINE) AT THAT STATION.
SEE TYPICAL SECTION

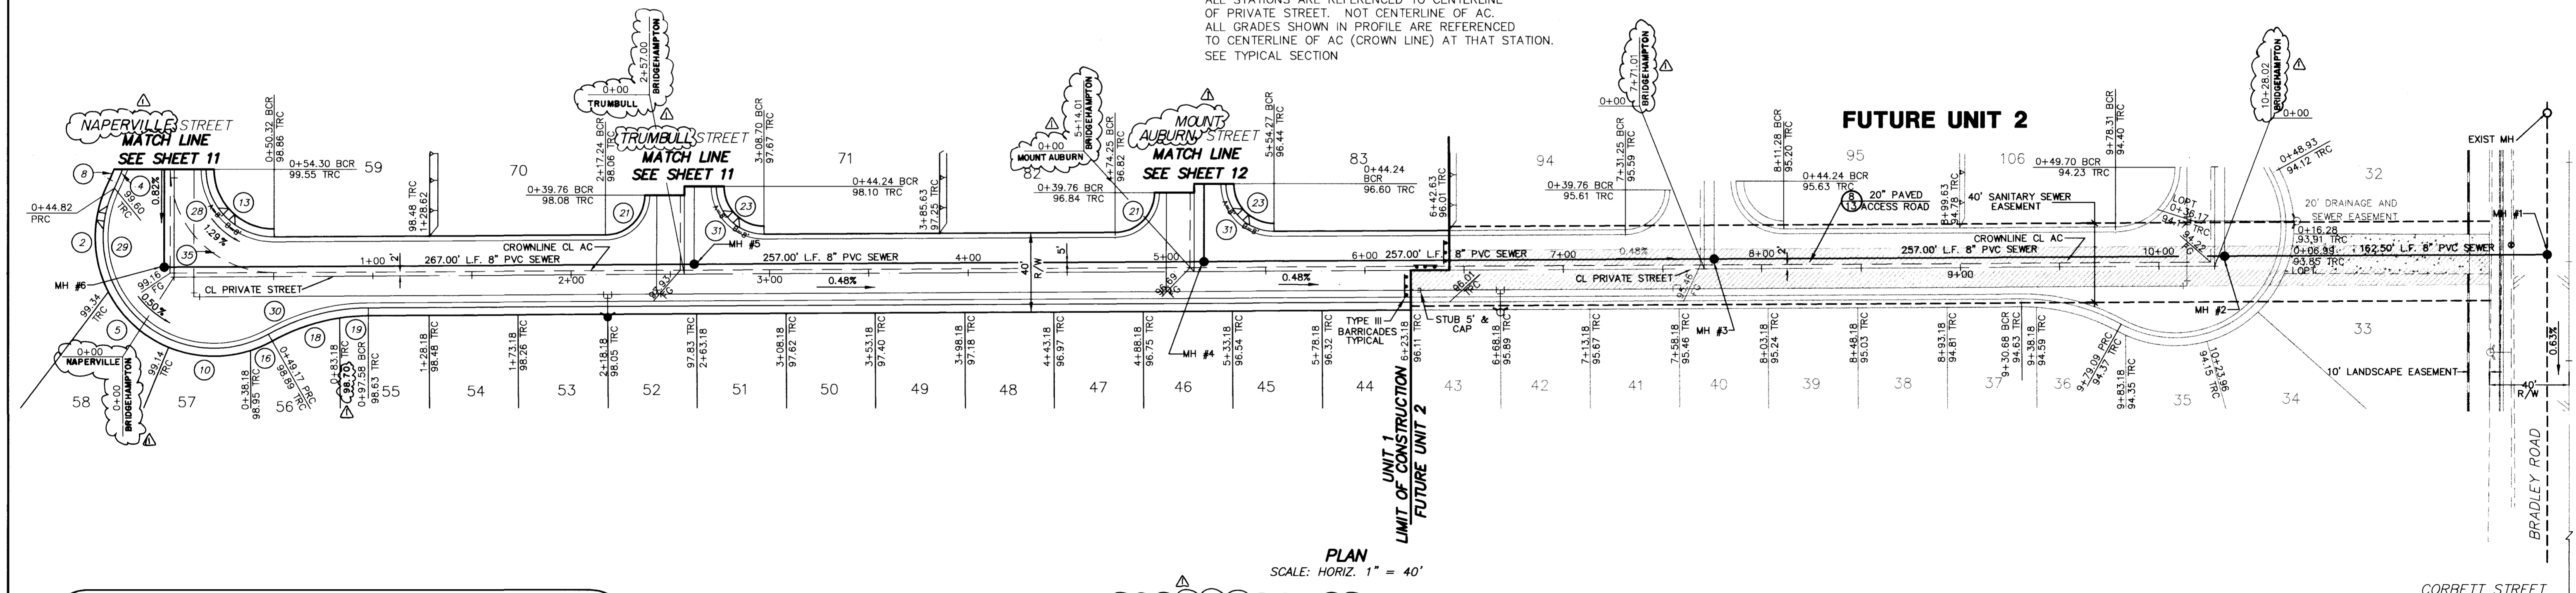


PLAN
SCALE: HORIZ. 1" = 40'

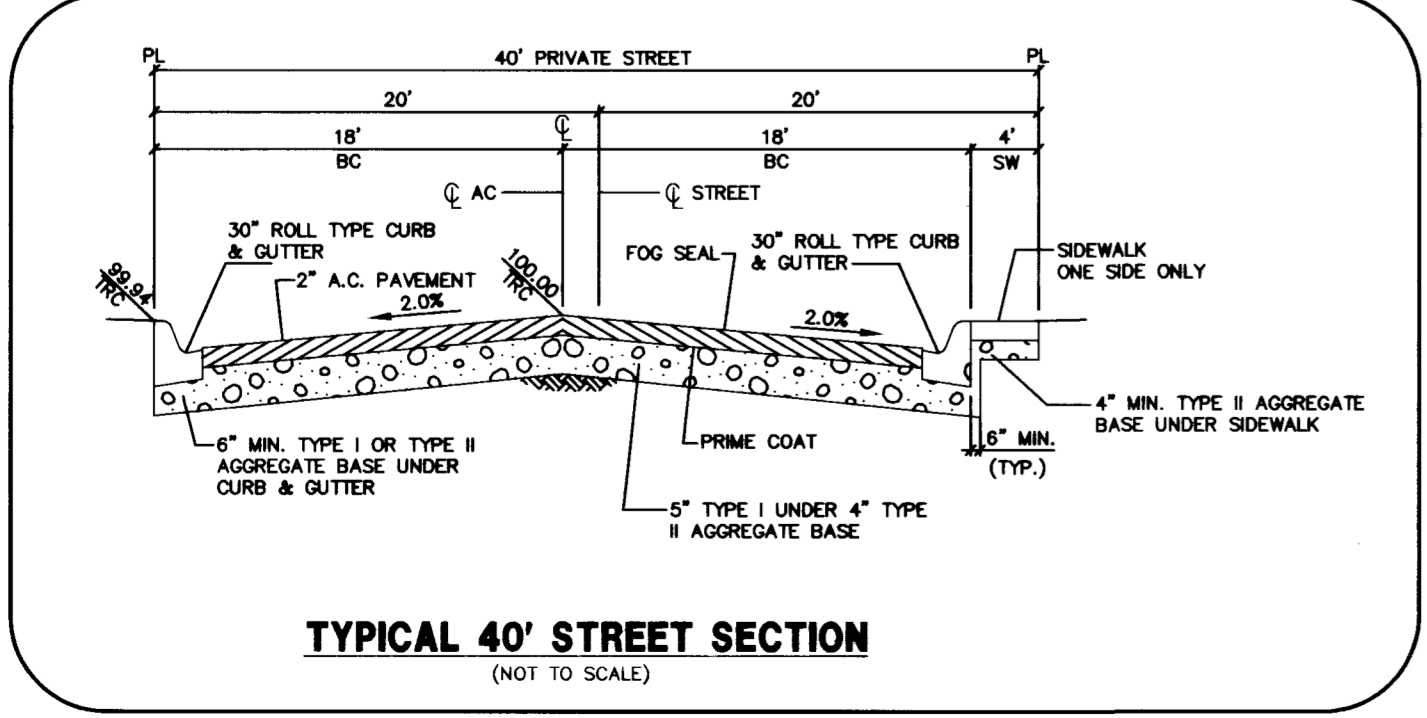

TYPICAL 40' STREET SECTION
(NOT TO SCALE)

CURVE	DELTA	RADIUS	LENGTH	TANGENT
BC 2	56°15'58"	60.00'	58.92'	32.08'
BC 4	28°57'18"	100.00'	50.54'	25.82'
BC 5	40°26'14"	60.00'	42.35'	22.10'
BC 8	26°10'33"	98.00'	43.96'	22.32'
BC 10	40°26'49"	60.00'	42.01'	21.91'
BC 13	90°20'22"	30.00'	47.30'	30.18'
BC 16	11°25'58"	60.00'	11.97'	6.01'
BC 21	89°39'38"	20.00'	31.30'	19.88'
BC 23	90°20'22"	20.00'	31.53'	20.12'
BC 26	90°20'22"	34.00'	53.61'	34.20'
BC 29	145°29'18"	56.00'	142.18'	150.19'
BC 30	28°57'18"	104.00'	52.56'	26.85'
BC 31	90°20'22"	24.00'	37.84'	24.14'
BC 35	90°20'22"	52.00'	81.99'	52.31'

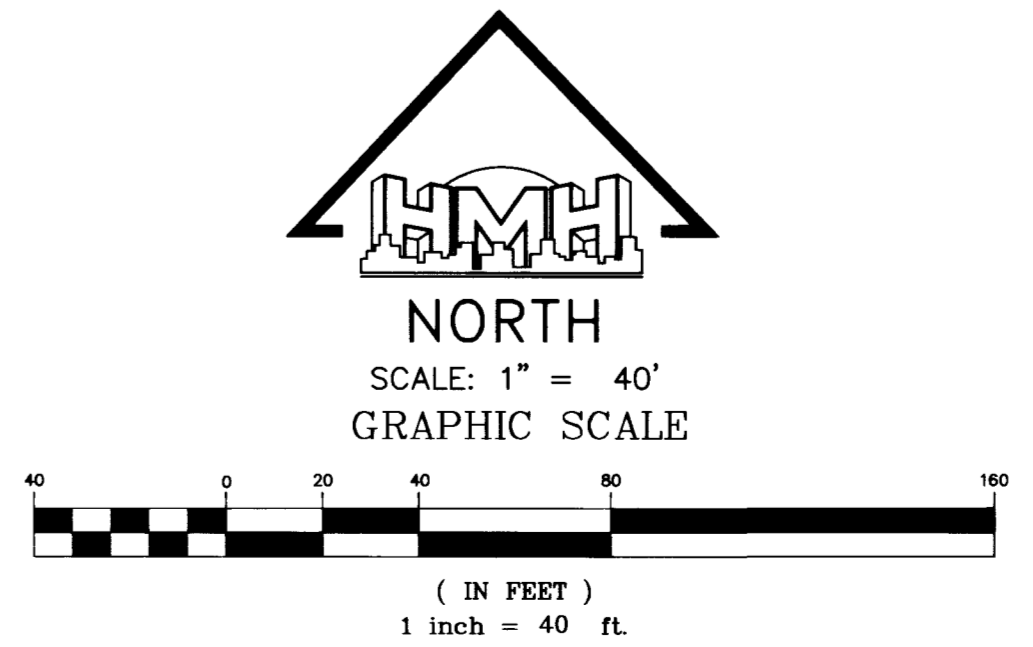

BENCHMARK
CITY OF LAS VEGAS VERTICAL CONTROL #38-1LV90-36N4
RIVET AND PLATE IN SOUTH TOP OF CURB, ANN ROAD AT
CURB ANGLE POINT, 153.0' EAST OF CALVERTS STREET,
NAVD88 DATUM ELEVATION: 696.2262 METERS (2284.20 FEET)

L.M.M. ENGINEERING & SURVEYING, INC.

8080 WEST SAHARA AVENUE-SUITE D
LAS VEGAS, NEVADA 89117
PHONE: (702) 256-7850
FAX: (702) 256-1710

PULTE HOMES
EAGLE CREEK ESTATES SOUTH UNIT 1
PLAN AND PROFILE BRIDGEHAMPTON AVE.

SHEET
10
OF 13 SHEETS

