

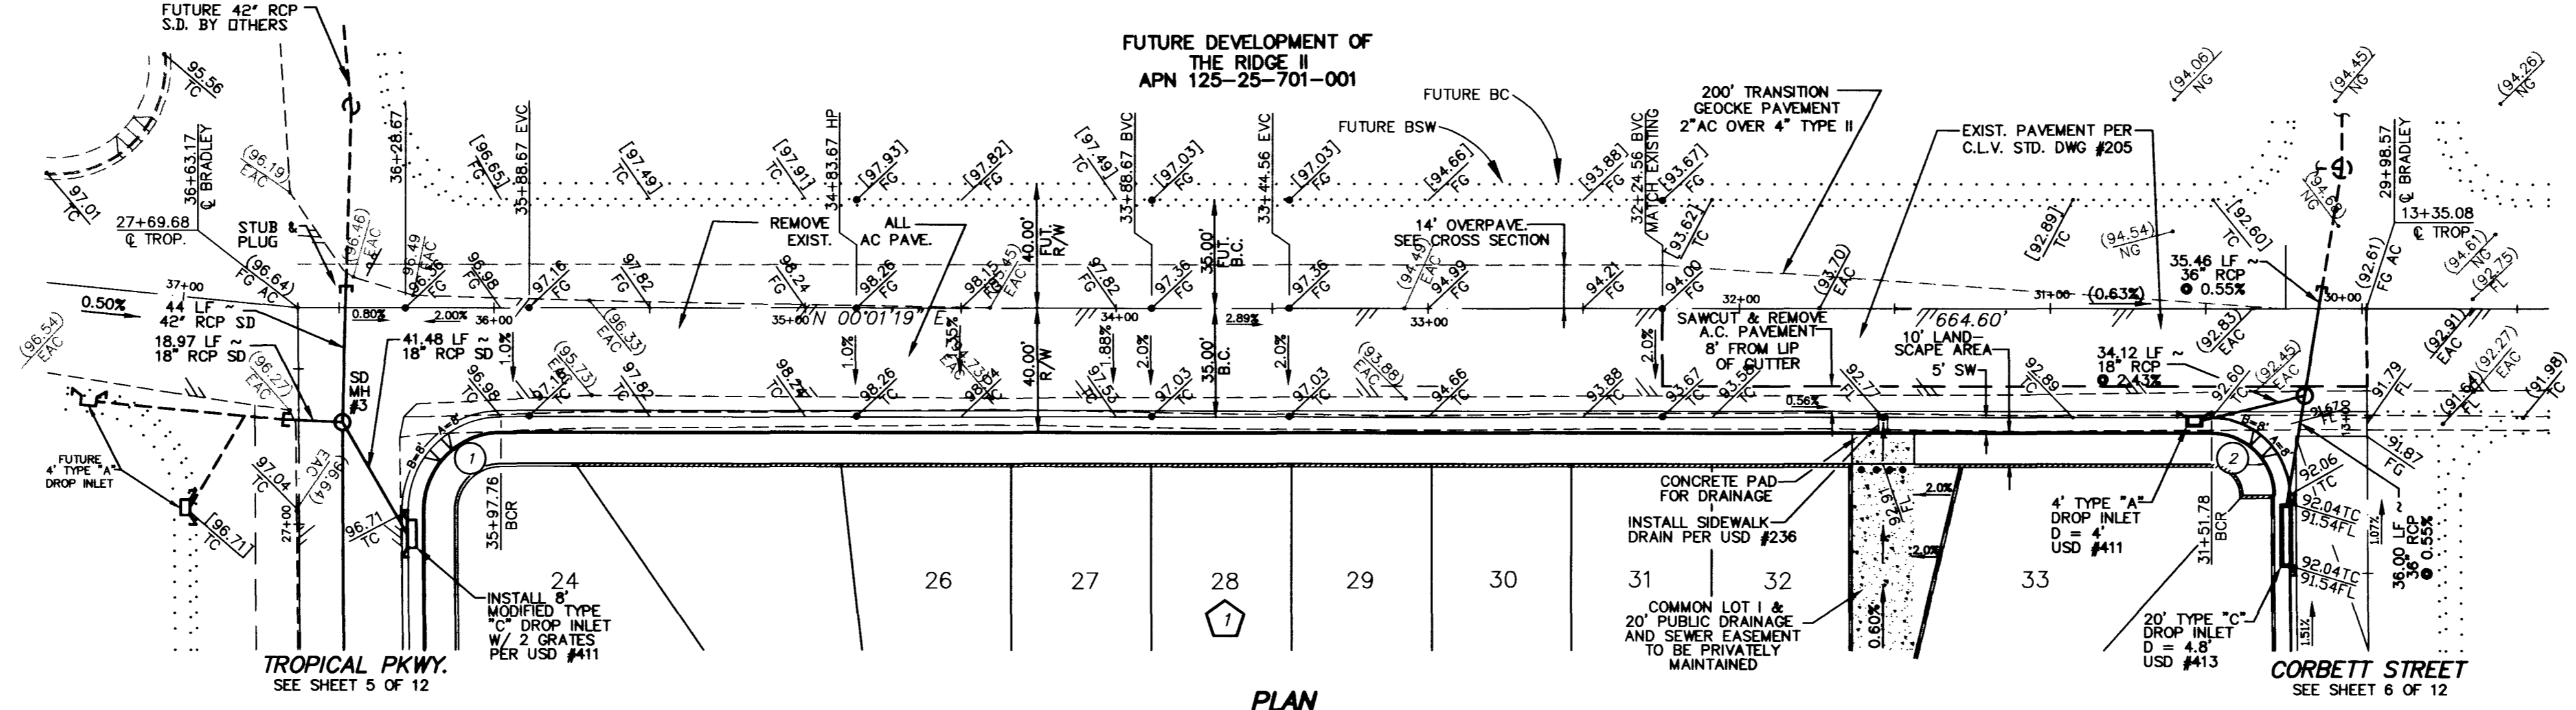


PROFILE
SCALE: HORIZ. 1" = 40'
VERT. 1" = 4'

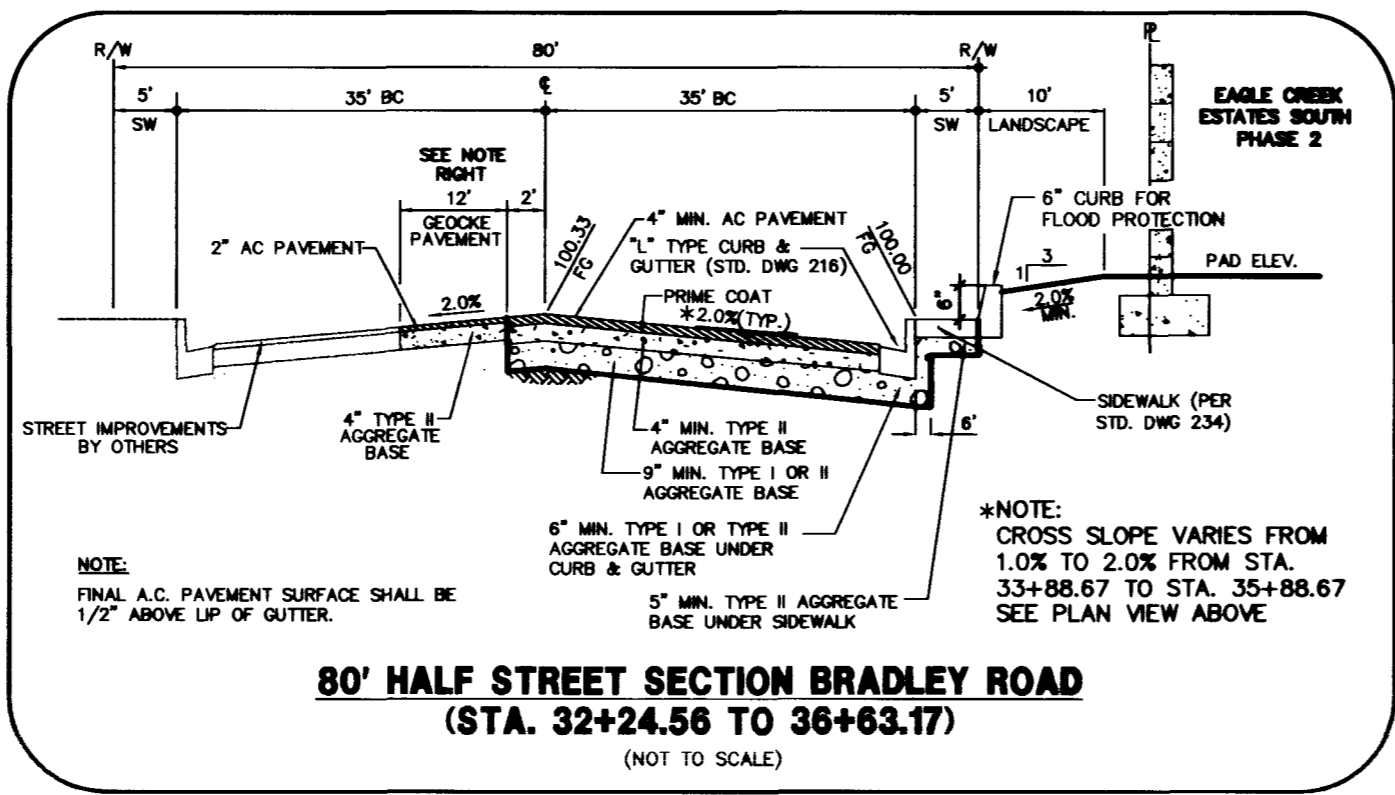

PLAN
SCALE: HORIZ. 1" = 40'


BRADLEY ROAD
(PUBLIC STREET)

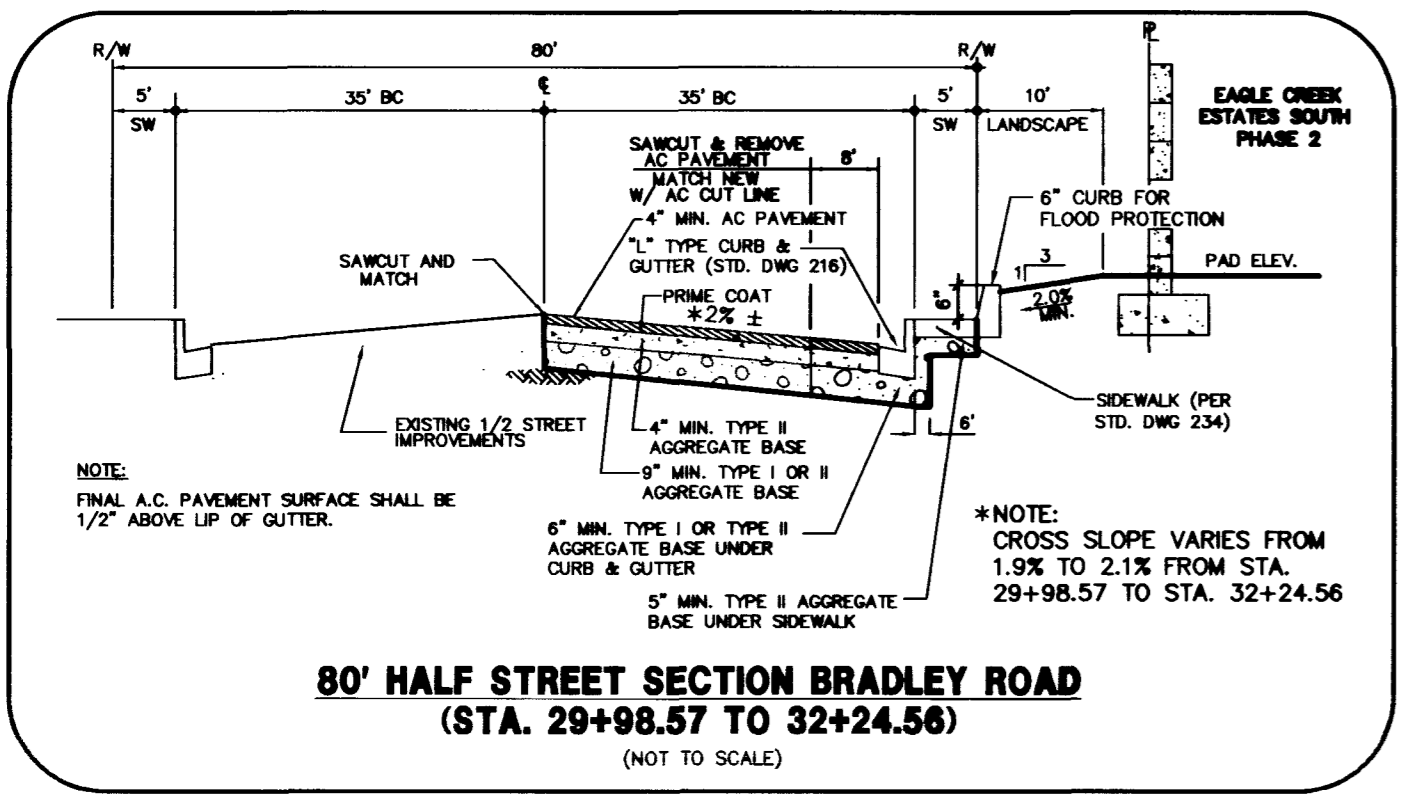

NOTE:
IF ADJACENT DEVELOPER CONSTRUCTS HALF STREET IMPROVEMENTS PRIOR TO CONSTRUCTION OF THE OVER-PAVING SHOWN ON CROSS SECTION (THIS PAGE), SUCH OVERPAVING WILL NOT BE NECESSARY.

CURVE TABLE

CURVE	DELTA	RADIUS	LENGTH	TANGENT
BC 1	90°21'49"	30.00'	47.31'	30.19'
BC 2	89°39'38"	25.00'	39.12'	24.85'

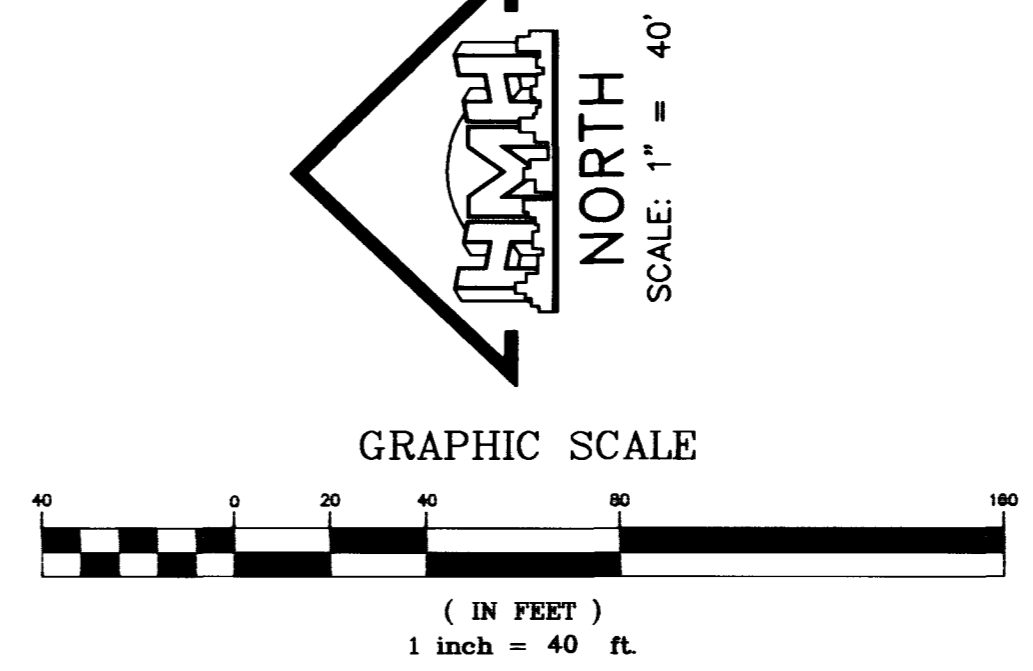

David P. Huckle
REGISTERED PROFESSIONAL ENGINEER - CIVIL
No. 5256

Avoid cutting underground utility lines. It's costly.

Call before you Dig.


1-800-227-2600
UNDERGROUND SERVICE (USA)

BASIS OF BEARING
NORTH 88°46'05" EAST BEING THE CENTERLINE OF AZURE DRIVE AS SHOWN BY A MAP ON FILE IN THE OFFICE OF THE COUNTY THE COUNTY RECORDER, CLARK COUNTY, NEVADA IN FILE 52 OF RECORDS OF SURVEYS, PAGE 70.

BENCHMARK
CITY OF LAS VEGAS VERTICAL CONTROL #38-1LV90-36N4 RIVET AND PLATE IN SOUTH TOP OF CURB, ANN ROAD AT CURB ANGLE POINT, 1530' EAST OF CALVERTS STREET. NAVD88 DATUM ELEVATION: 696.2262 METERS (2284.20 FEET)

REV	DATE	DESCRIPTION

8080 WEST SAHARA AVENUE-SUITE D
LAS VEGAS, NEVADA 89117
PHONE: (702) 256-7850
FAX: (702) 256-1710

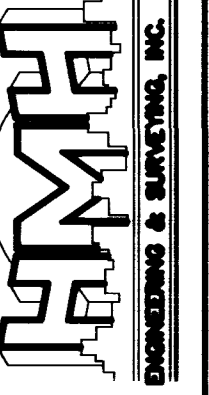

PULTE HOMES
EAGLE CREEK ESTATES SOUTH UNIT 2
PLAN AND PROFILE BRADLEY ROAD

SHEET
7


OF 12 SHEETS

1074-4555-2


C:\DRAWINGS\EAGLE\SOUTH\IMPROV\2\E2-SH\07A.dwg Mon Oct 12 16:36:25 1998 DRK

05201


11105

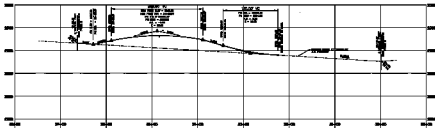

PROFILE
SCALE 1" = 10'

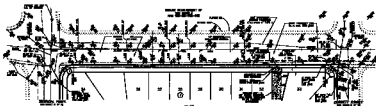

BRADLEY ROAD
(Public Street)

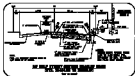

CODE	SYMBOL	DEPTH	LENGTH	MARKING
1	(Symbol)	12"	10'	None
2	(Symbol)	18"	10'	None
3	(Symbol)	24"	10'	None
4	(Symbol)	30"	10'	None



NOTE: THE INFORMATION CONTAINED HEREIN IS FOR INFORMATIONAL PURPOSES ONLY AND IS NOT TO BE USED AS A BASIS FOR ANY DECISION. THE USER ASSUMES ALL LIABILITY FOR ANY DAMAGE OR LOSS OF PROFITS, BUSINESS, OR REPUTATION, OR FOR ANY OTHER DAMAGES, INCLUDING REASONABLE ATTORNEY'S FEES, ARISING FROM THE USE OF THIS INFORMATION.

NOTES:
1. ALL UTILITIES SHOWN ARE BASED ON RECORD DRAWINGS AND FIELD SURVEY.
2. THE USER SHALL VERIFY THE LOCATION AND DEPTH OF ALL UTILITIES PRIOR TO ANY EXCAVATION.

STATE OF TEXAS
COUNTY OF DALLAS
PLAN AND PROFILE BRADLEY ROAD

DATE: 10/15/2014
DRAWN BY: [Name]
CHECKED BY: [Name]
SCALE: 1" = 40'

PROJECT NO.: [Number]
SHEET NO.: [Number]