

LRP
 L. R. POPE
 ENGINEERS
 &
 SURVEYORS
 285 WEST TABERNACLE
 ST. GEORGE, UTAH 84770
 (801) 634 - 7676

| REV. | DATE | BY | DESCRIPTION |
|------|------|----|-------------|
| | | | |
| | | | |
| | | | |
| | | | |
| | | | |
| | | | |
| | | | |
| | | | |
| | | | |
| | | | |



SEWER, WATER, STREET LIGHTING
 & STREET PLAN & PROFILE SHEET
 EXODUS COURT SUBDIVISION
 RANCHO & VEGAS DRIVE


DATE 11-9-90

SCALE 1"=30'

BY Date

SHEET 3 OF 4 SHEETS



3074-4/53
 10-14-91

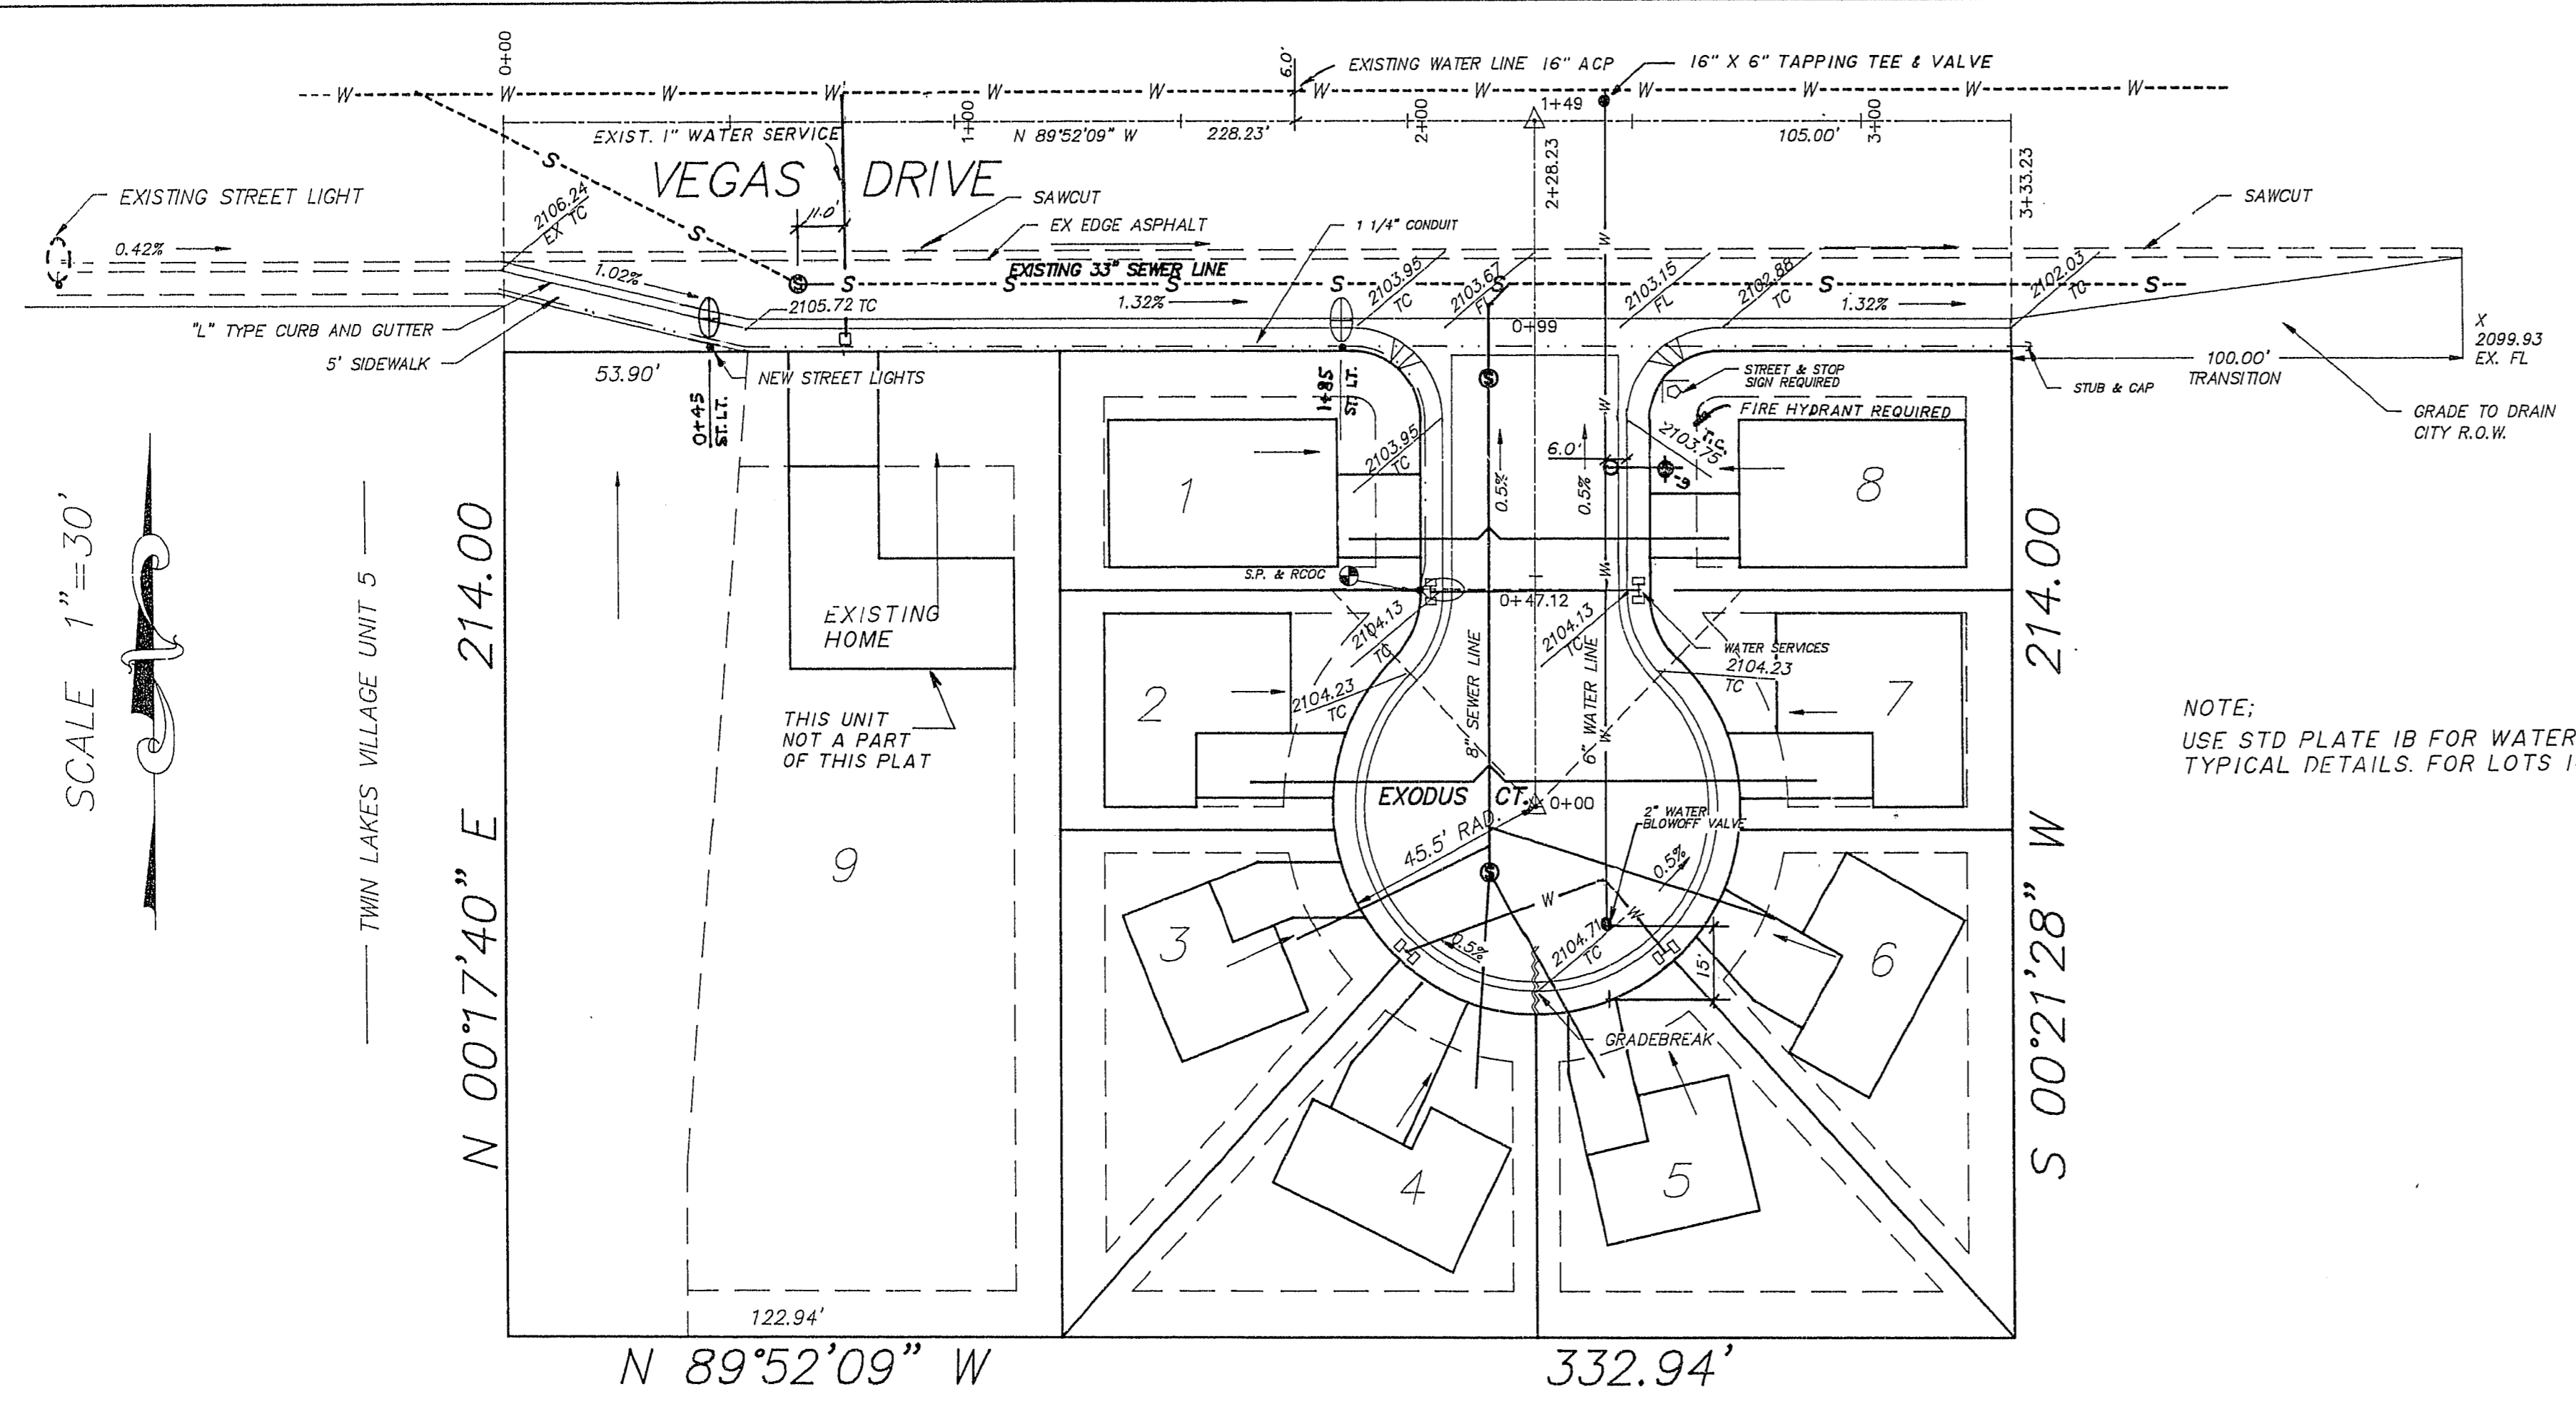

FIRE DEPARTMENT NOTE:
 THIS SUBDIVISION IS FOR SINGLE RESIDENTIAL HOMES 1500 SQ FT MAXIMUM ON ONE LEVEL. THE TYPE OF CONSTRUCTION SHALL BE TYPE V NOW RATED. THE REQUIRED FIRE FLOW SHALL 1500 GPM.

NOTE:
 USE STD PLATE 1B FOR WATER SERVICES TYPICAL DETAILS. FOR LOTS 1-8

SEWER, WATER AND LIGHTING PLAN
 SCALE 1"=30'

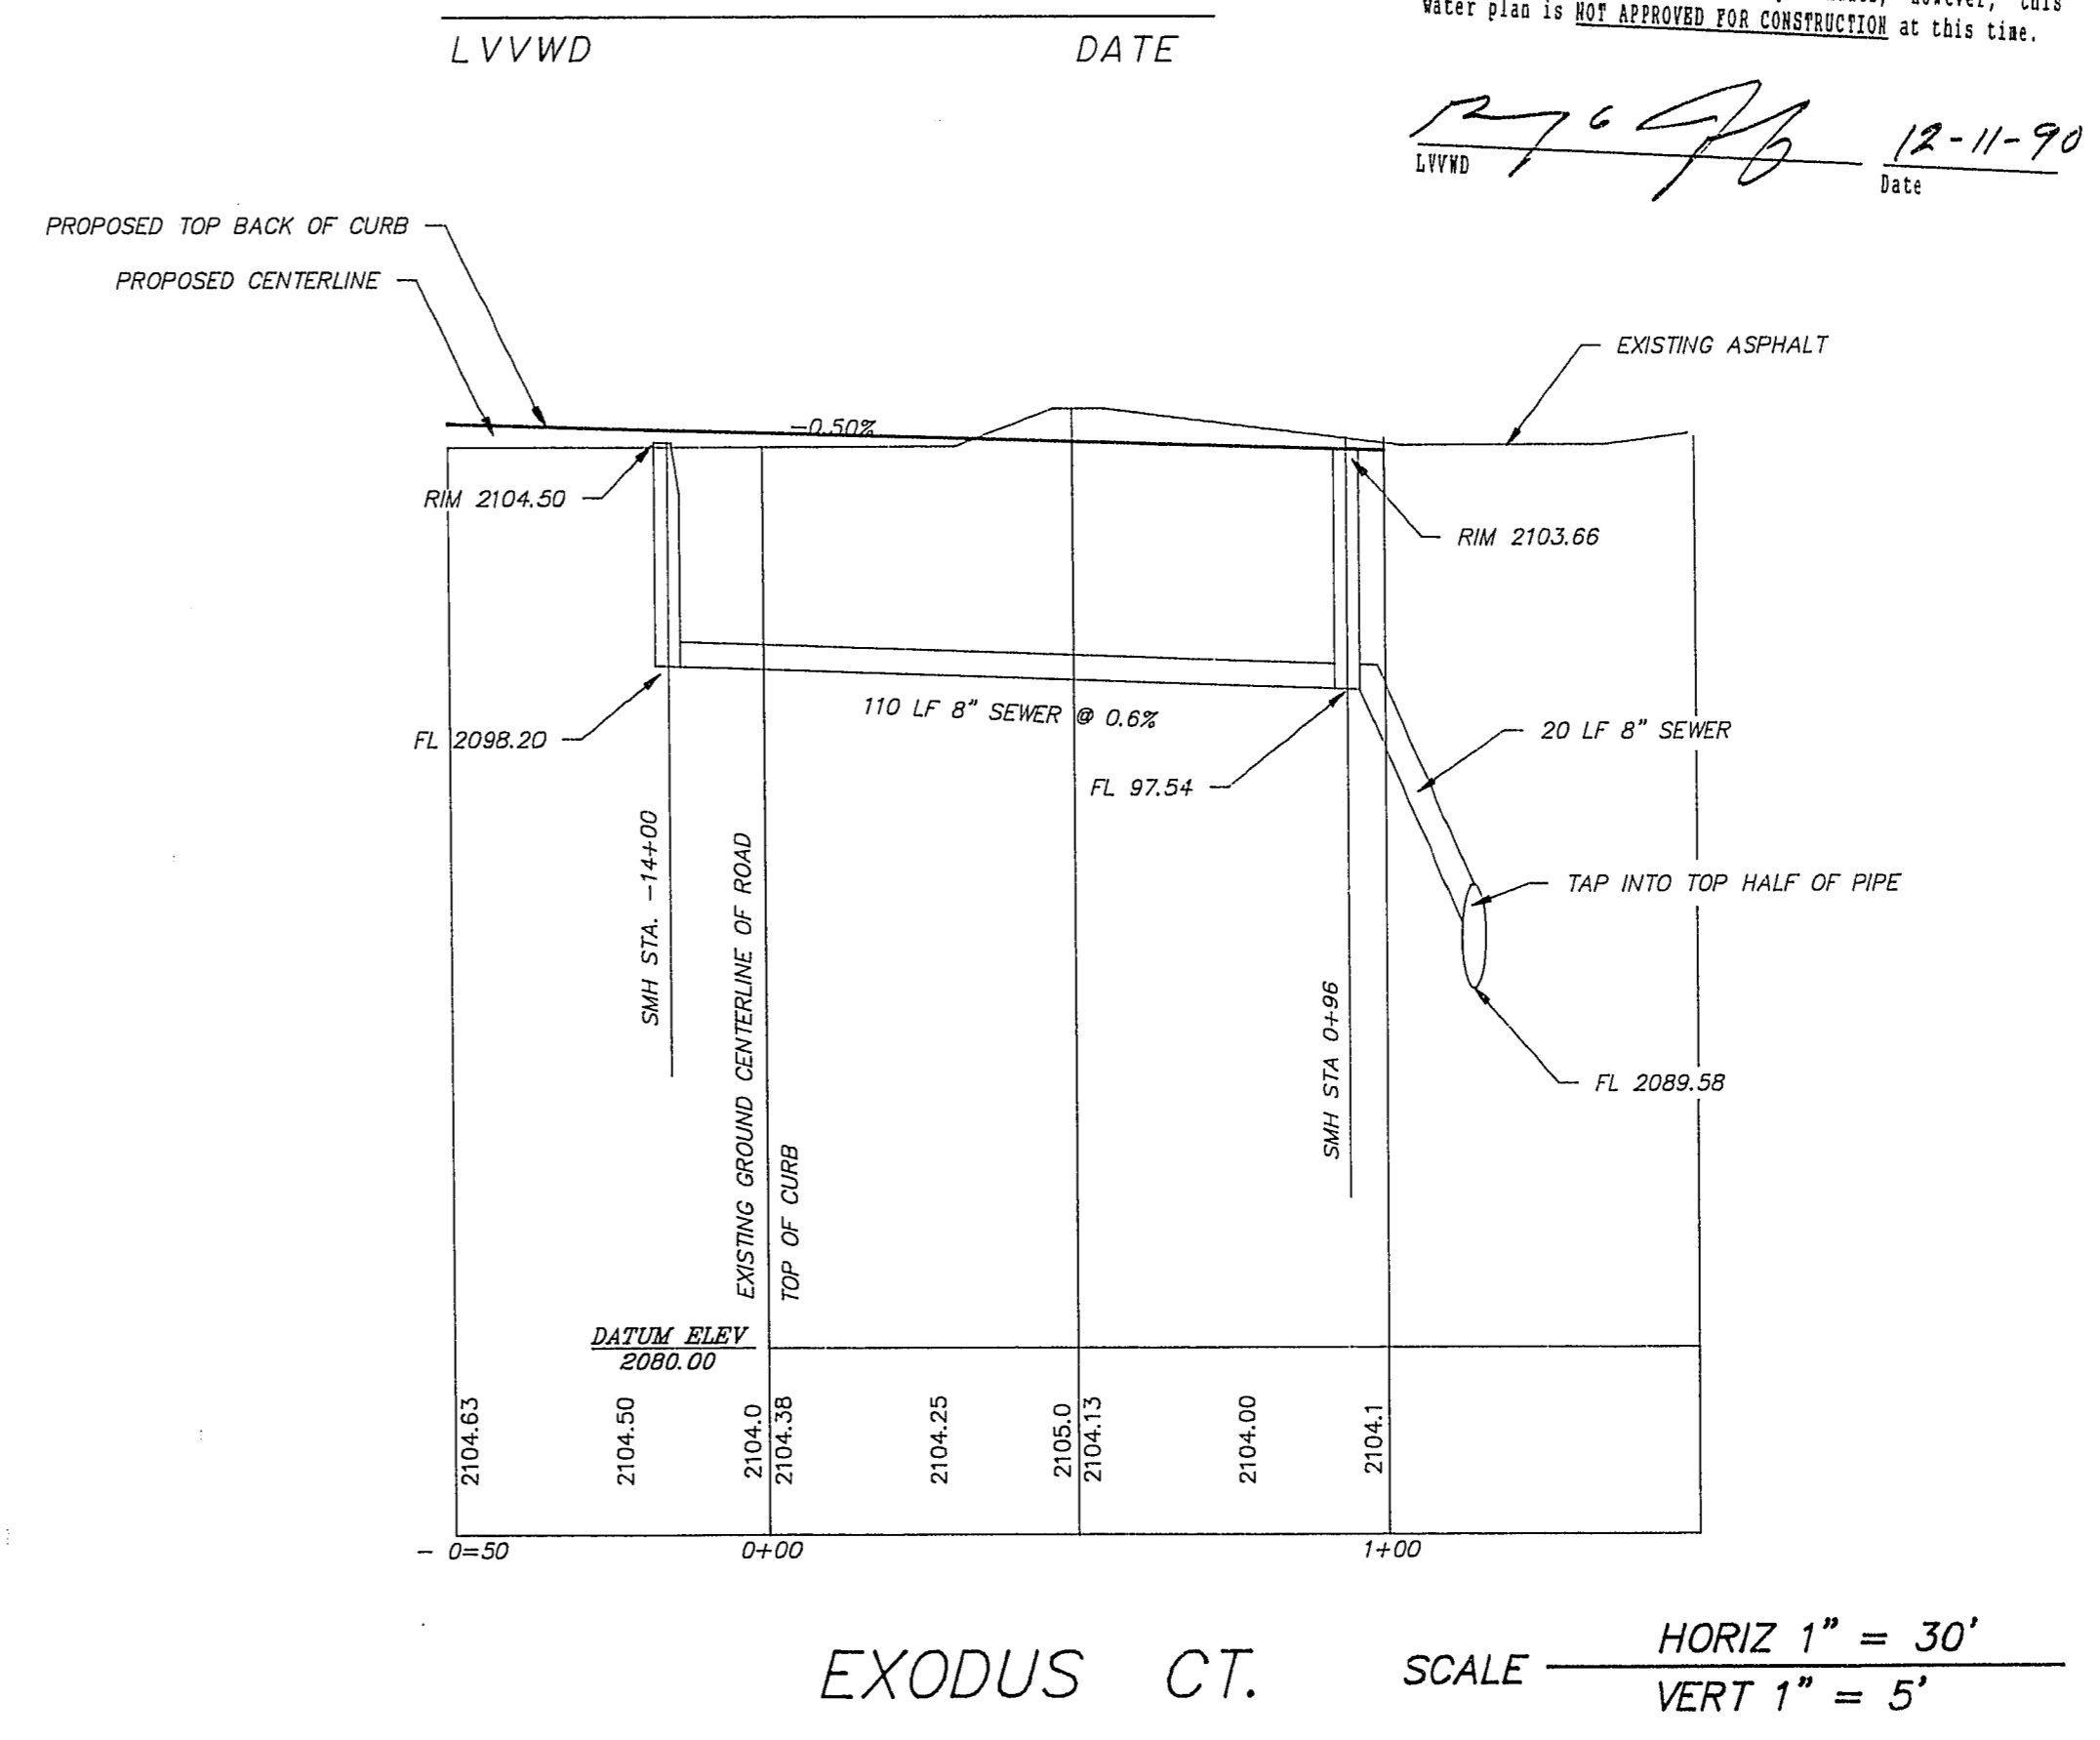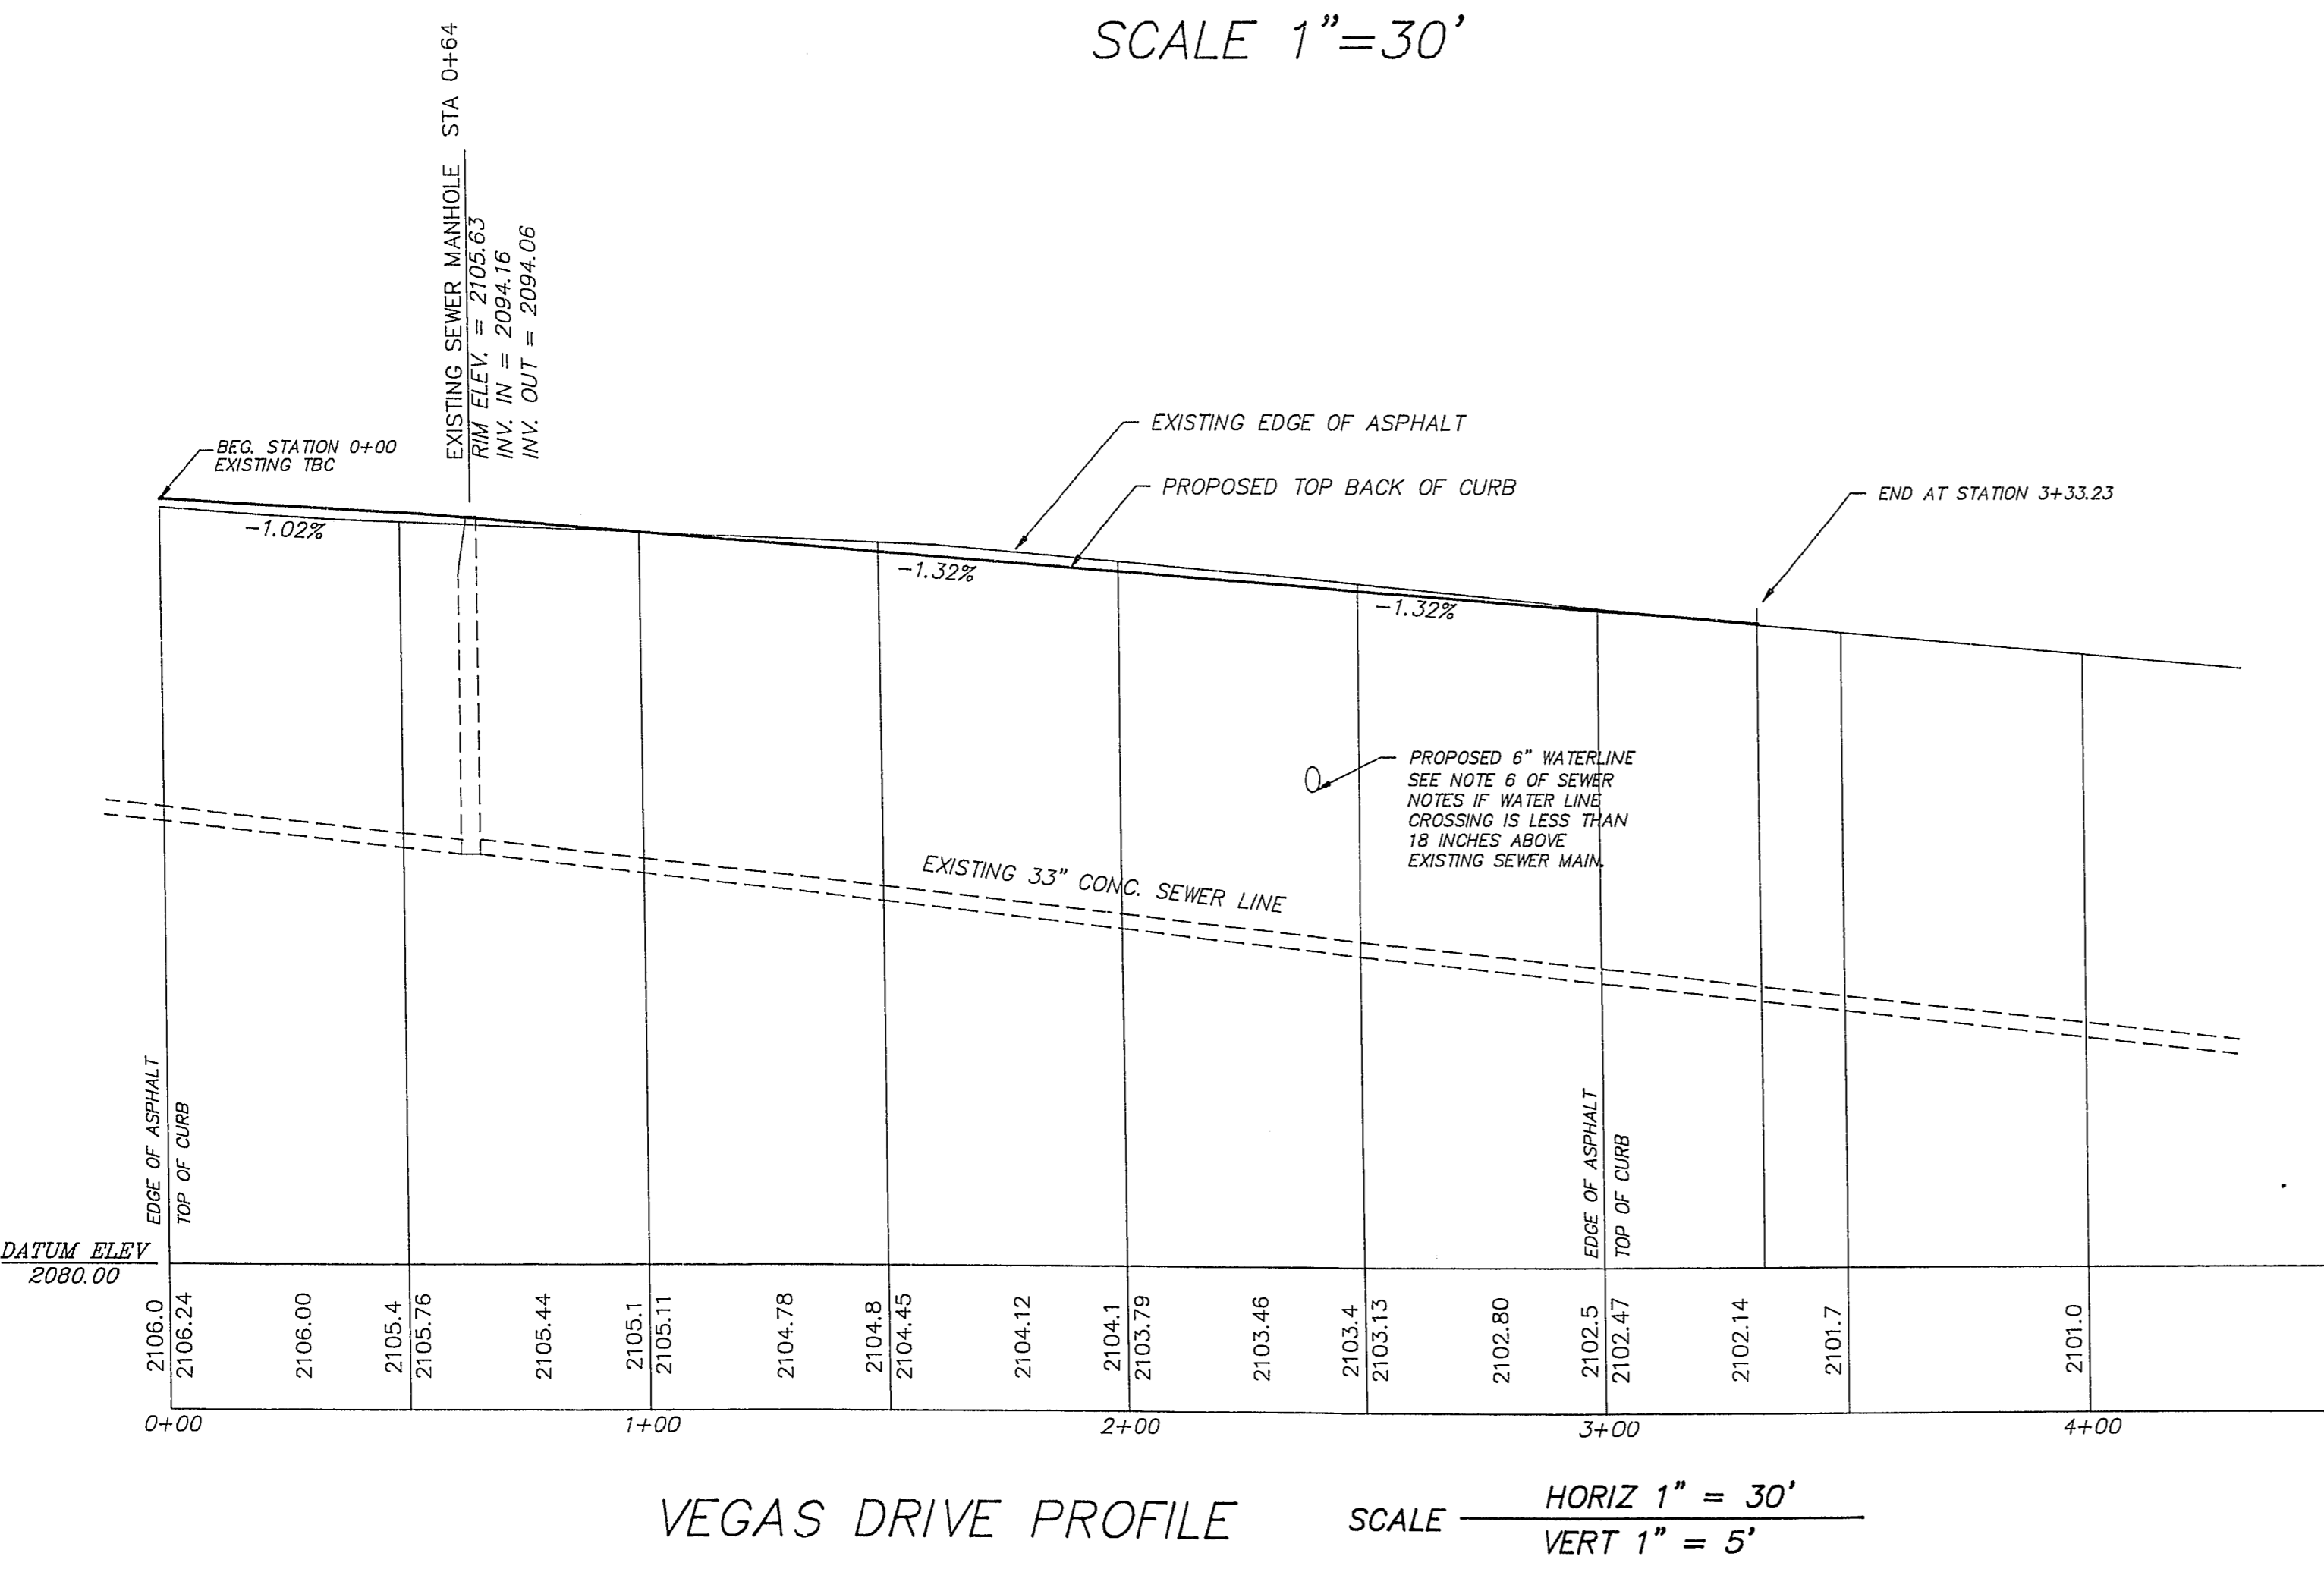

PRODUCT NAME: EXODUS COURT
 This project water plan complies with the Las Vegas Valley Water District's technical requirements; however, this water plan is NOT APPROVED FOR CONSTRUCTION at this time.
 LRVWD DATE 12-11-90

LVVWD DATE