


**ENLARGED FLOOR PLAN-REDEVELOPMENT AGENCY**

SCALE: 1/4" = 1'-0"

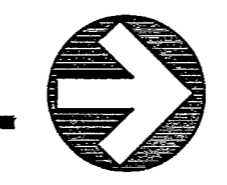


**NOTES**

- 1 EXIST. C.W. ABOVE CEILING. SEE NOTICE ON SHEET P1.13
- 2 P.O.C. NEW 2" C.W. WITH EXIST. 2".
- 3 EXIST. CAST IRON PIPING ABOVE CEILING SHALL BE REMOVED IN ITS ENTIRETY.
- 4 PROVIDE NEW 2" COPPER C.W. BETWEEN POINTS OF CONNECTION INDICATED. REMOVE EXIST. SHOWN CROSSHATCHED.
- 5 EXIST PIPING SHOWN CROSSHATCHED SHALL BE REMOVED IN ITS ENTIRETY.
- 6 EXIST. H.B. SHALL BE REMOVED PATCH OPENING IN WALL TO MATCH SURROUNDING.
- 7 REMOVED EXIST. 2" C.W. AS REQUIRED TO COMPLETE PIPING BETWEEN EXIST 2" MAIN. REMOVE EXIST. FITTINGS BETWEEN THE 2" MAIN.
- 8 REMOVE EXIST. V. IN WALL UP THRU ROOF.
- 9 EXIST. V. SHALL BE REMOVED. PLUG AT FLOOR & REMOVE THRU ROOF.
- 10 REMOVE EXIST. VENT IN WALL THRU ROOF.
- 11 PLUG EXIST. S. AT FLOOR
- 12 REMOVE VENT, C.W. PIPING FROM BELOW FLOOR TO ABOVE CEILING. ALSO REMOVE EXIST. C.O.
- 13 REMOVE EXIST. GALV. C.W. PIPING FROM P.O.C. AS INDICATED BY CROSSHATCH.
- 14 NEW 1/2" C.W. FROM P.O.C. DOWN IN WALL TO S-1.
- 15 P.O.C. NEW 1/2" V. W/ EXIST. VENT. VERIFY EXACT LOCATION IN FIELD.
- 16 P.O.C. NEW 2" W. W/ EXIST. 4" S. BELOW SLAB.
- 17 2" W. DN, 1/2" V. UP 1/2" C.W. DN. IN WALL TO S-1 & WH-3, WITH 1/2" C.W. TEE TO REFRIGERATOR.
- 18 CAP EXIST. VENT ABOVE CEILING.
- 19 P.O.C. NEW 1/2" C.W. WITH EXIST. 2" C.W.

PLANS APPROVED  
PLUMBING/MECHANICAL  
Building & Safety Dept.  
City of Las Vegas, Nevada

APPROVED: JAN 26 2007  
KARL M. PETROFF  
EXR 12-31-07  
MECHANICAL  
Not a Permit to Violate Any Ordinance

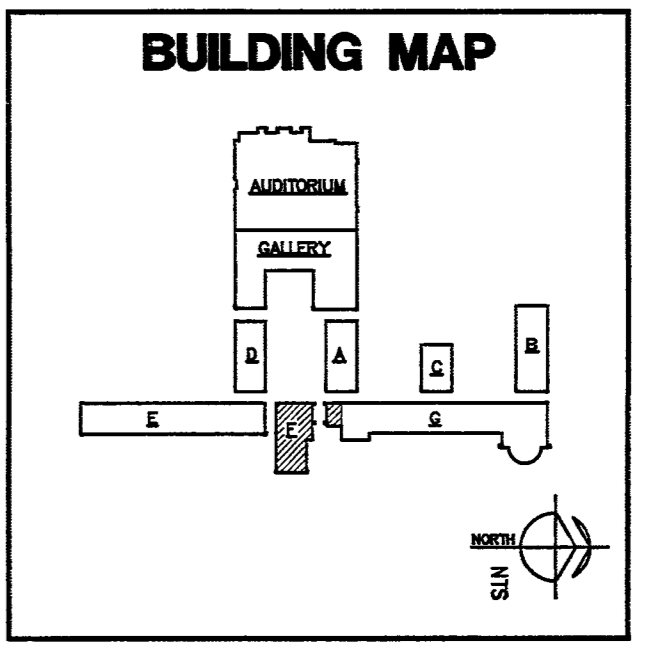

**NOTES**

EXISTING

**KGA**  
ARCHITECTURE  
448 SOUTH FLORISS AVENUE  
LAS VEGAS, NEVADA 89101  
WWW.KGARCHITECTURE.COM  
TEL: (702) 386-4886  
FACSIMILE: (702) 386-4886

HISTORICAL  
**HERITAGE ARCHITECTURE & PLANNING**  
STRUCTURAL ENGINEERS  
PHONE: 88-229-7188

CIVIL -  
**VTN NEVADA**  
PHONE: 702-475-2200

STRUCTURAL -  
**BARKER DROTTER ASSOCIATES**  
STRUCTURAL ENGINEERS  
PHONE: 702-390-8000

MECHANICAL - PLUMBING - ELECTRICAL -  
FIRE SAFETY - ACoustical - ORNAMENTAL LIGHTING  
**JBA CONSULTING ENGINEERS**  
PHONE: 702-960-9000

PHASE LIGHTING & DESIGN -  
**CDM LIGHTING DESIGN GROUP**  
PHONE: 88-229-2333

LANDSCAPE -  
**JANZENBERG & ASSOCIATES**  
PHONE: 702-230-8000

COST ESTIMATING -  
**REIDER HUNT LEVITT & BAILEY**  
702-227-8888

ADA ACCESSIBILITY  
**ENDELMAN AND ASSOCIATES**  
PHONE: 202-334-9462



**FIFTH STREET SCHOOL  
REHABILITATION  
BUILDING DEPARTMENT SUBMITTAL**

REVISED  
12/12/06



OWNER: CITY OF LAS VEGAS  
DEPARTMENT OF PUBLIC WORKS  
ARCHITECTURAL SERVICES

400 EAST STEWART AVENUE  
LAS VEGAS, NEVADA 89101  
PHONE: (702) 229-6555  
FAX: (702) 386-4886  
TDD: (702) 386-9108

FILE  
**ENLARGED FLOOR PLAN**  
DATE  
12/12/2006  
SCALE  
1/4" = 1'-0"  
JOB NO.  
CLV Dwg NO.  
513-65E

DWG NO.  
**P1.16**

#06-0109

REVISED 12/27/03

113358