


ABBREVIATIONS

AC	ASPHALTIC CONCRETE	PB	PULL BOX
BC	BACK OF CURB	PP	POWER POLE
CCASTD	CLARK COUNTY AREA STANDARD DRAWINGS	PVC	POLYVINYL CHLORIDE
E	EAST	RCOP	REINFORCED CONCRETE PIPE
EX	EXISTING	S	SOUTH
FG	FINISH GRADE ELEVATION	SD	STORM DRAIN LINE
FH	FIRE HYDRANT	SS	SANITARY SEWER LINE
FL	FLOW LINE ELEVATION	SW	SIDEWALK ELEVATION
GB	GRADE BREAK	TC	TOP OF CURB ELEVATION
HP	HIGH POINT ELEVATION	TC	TYPICAL
INV	INVERT ELEVATION	W	WEST
LP	LOW POINT ELEVATION	W/	WITH
MH	MANHOLE	W/O	WITHOUT
N	NORTH	WL	WATER LINE
NA	NOT APPLICABLE		

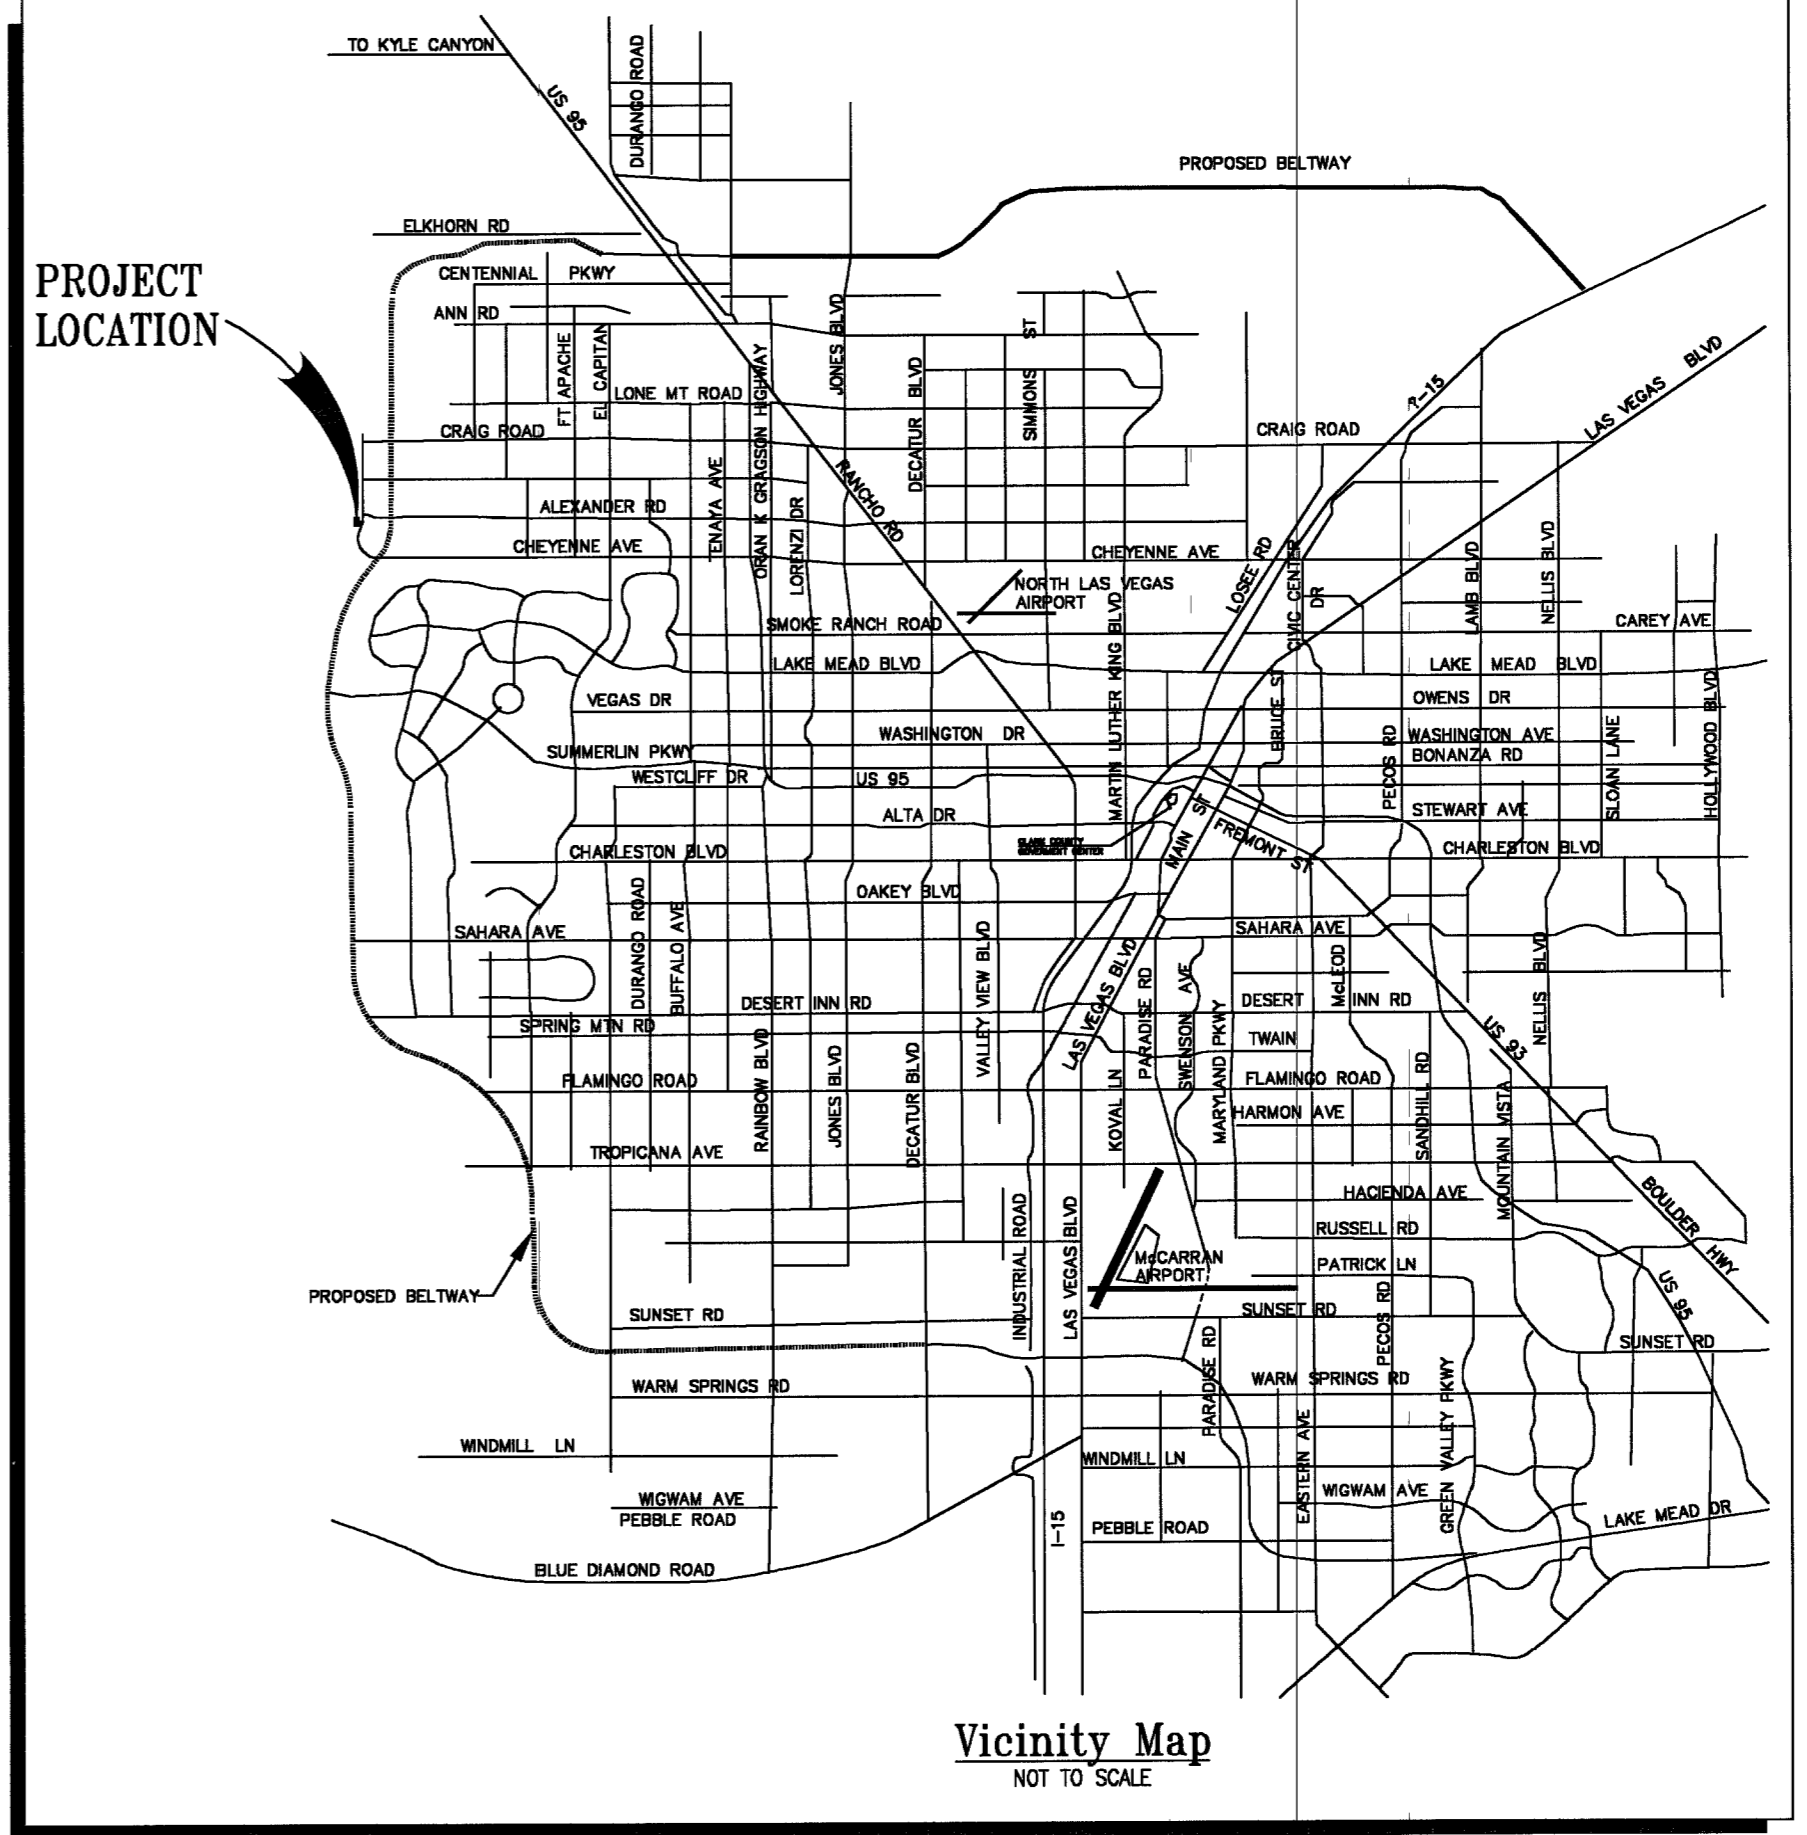

CONTRACTOR NOTE:

PRIOR TO ANY CONSTRUCTION, THE CONTRACTOR SHALL SCRAPE AND STOCKPILE THE TOP 3"-6" OF EXISTING UNDISTURBED SOIL WITHIN THE LIMITS OF THE PROPOSED WORK AREA. CONTRACTOR TO LOCATE AND STOCKPILE THIS SCRAPED EXISTING UNDISTURBED SOIL ON-SITE IN AN AREA AGREED UPON BY CONTRACTOR AND OWNER PROVIDING EASE OF ACCESS TO AND LEAST AMOUNT OF DISTURBANCE TO THE SITE.

CONTRACTOR TO USE SCRAPED STOCKPILED SOIL AS FINAL TOP DRESSING IN AREAS NOT COVERED WITH RIP-RAP, CONCRETE, ASPHALT, OR COMPACTED GRAVEL PATHWAYS. STOCKPILED SOIL CONTAINS DORMANT SEEDS FOR RE-VEGETATION OF NATIVE PLANTS.

- ### SITE NOTES:
- CONTRACTOR RESPONSIBLE FOR THE LOCATION AND MAINTENANCE OF BOUNDARY LINE LOCATION. NO WORK TO ENCRUCH UPON THE BLM RED ROCK CONSERVATION AREA. KEEP ALL WORK EQUIPMENT AND PERSONNEL WITHIN THE DILMORE CLIFF SHADOWS TRAIL HEAD BOUNDARY/PROPERTY AT ALL TIMES. ENCRUCHMENT AND/OR DISTURBANCE TO THE BLM AREA CAN RESULT IN SUBSTANTIAL FINES.
 - CONTRACTOR TO PROVIDE DUST CONTROL DURING AND UPON COMPLETION OF WORK.
 - PROTECT EXISTING PLANTS DURING CONSTRUCTION. REFER TO LANDSCAPE ARCHITECTS PLANS
 - CONTRACTOR TO SCRAPE AND STOCKPILE THE TOP 3"-6" OF EXISTING NATIVE UNDISTURBED SOIL WITH ASSOCIATED PLANT MATERIAL (OTHER THAN SALVAGED PLANT MATERIAL) WITHIN THE LIMIT OF WORK. OVER ALL SURFACES TO BE DISTURBED BY CONSTRUCTION. STOCKPILE COLLECTED TOPSOIL MATERIAL WITHIN LIMIT OF WORK. STOCKPILED SOIL WITH PLANT DEBRIS TO BE REINSTALLED. STOCKPILED SOIL IS TO BE EVENLY DISTRIBUTED OVER ALL DISTURBED AREAS. BEFORE STOCKPILED SOIL IS REINSTALLED, FINE GRADE EARTH TO BE REMOVE UNUSUAL IRREGULARITIES. REINSTALL STOCKPILED TOPSOIL OVER ALL DISTURBED AREAS AND LIGHTLY RAKE SURFACE TO RESTORE NATURAL CONDITION. APPLY ECO-TEX SOIL BINDER PER MANUFACTURER'S RECOMMENDATION AND SPECIFICATIONS (702) 873-2033. DO NOT APPLY A PRE-EMERGENT OR ROCK MULCH AREAS THAT ARE TO RECEIVE THE STOCKPILED SOIL.

BLM RED ROCK CONSERVATION AREA

NO WORK IS TO ENCRUCH UPON THE BLM RED ROCK CONSERVATION AREA. KEEP ALL WORK, EQUIPMENT AND PERSONNEL WITHIN THE DILMORE CLIFF SHADOWS PARK AND TRAIL HEAD AT ALL TIMES. DISTURBANCES OR ANY KIND TO THE BLM RED ROCK CONSERVATION AREA CAN RESULT IN SUBSTANTIAL FINES. CONTRACTOR IS RESPONSIBLE FOR THE LOCATION AND MAINTENANCE OF BOUNDARY LINE LOCATION.

INDEX OF SHEETS

DRAWING NUMBER	DRAWING DESCRIPTION
C1.00	VICINITY MAP, INDEX OF SHEETS, LEGEND AND ABBREVIATIONS
C1.01	GENERAL NOTES AND APPROVALS
C1.02	KEY MAPS
C2.01	ON-SITE HORIZONTAL CONTROL PLAN
C2.02	ON-SITE HORIZONTAL CONTROL PLAN
C3.00	OVERALL FINAL GRADING AND DRAINAGE PLAN
C3.01	GRADING AND DRAINAGE PLAN
C3.02	GRADING AND DRAINAGE PLAN
C3.03	GRADING AND DRAINAGE PLAN
C3.04	GRADING AND DRAINAGE PLAN
C4.00	SECTIONS AND DETAILS
C4.01	SECTIONS AND DETAILS
C4.02	SECTIONS AND DETAILS
C4.03	SECTIONS AND DETAILS
C6.00	16'x7' ARCH CULVERT PLAN AND PROFILE
C6.01	16'x7' ARCH CULVERT PLAN AND PROFILE
C6.02	WEST PROPERTY LINE CHANNEL PLAN AND PROFILE
C6.03	DRAINAGE STRUCTURE PLAN AND PROFILE
C7.00	DRAINAGE STRUCTURE NOTES, SECTIONS AND DETAILS
C7.01	DRAINAGE STRUCTURE NOTES, SECTIONS AND DETAILS
C7.02	DRAINAGE STRUCTURE NOTES, SECTIONS AND DETAILS
C7.03	DRAINAGE STRUCTURE NOTES, SECTIONS AND DETAILS

Use of the information contained in this instrument for other than the specific purpose for which it was intended and for other than the client for whom it was prepared is forbidden unless expressly permitted in writing in advance by t&grf Civil Engineering, and t&grf Civil Engineering shall have no liability to any use of this information without their written consent.

Avoid cutting underground utility lines. It's costly.

Call before you Dig
1-800-227-2600
UNDERGROUND SERVICE ALERT (U.S.A.)

Avoid overhead power line contact.

Call before you OVERHEAD
1-702-593-6111
NEVADA POWER ENVIRONMENT & SAFETY SERVICES DEPARTMENT

NOTICE!

EXISTING UTILITIES ARE LOCATED ON THE PLANS FOR THE CONVENIENCE OF THE CONTRACTOR ONLY. THE ENGINEER BEARS NO RESPONSIBILITY FOR THE LOCATION OF UTILITIES SHOWN OR NOT SHOWN ON THE PLANS. THE CONTRACTOR SHALL NOTIFY ALL UTILITY COMPANIES BEFORE STARTING CONSTRUCTION AND IT SHALL BE THE RESPONSIBILITY OF THE CONTRACTOR TO VERIFY THE LOCATION OF ALL UTILITIES WITH THE UTILITY COMPANIES.

CALL BEFORE YOU Dig
1-800-227-2600
UNDERGROUND SERVICE (USA)

CONSULTANT

1231 DARMARK DRIVE
LAS VEGAS, NV 89102
PHONE: 702-870-9660
FAX: 702-870-6033

GOWAN LONE MOUNTAIN SYSTEM
CLIFF SHADOWS PARK

VICINITY MAP, INDEX OF SHEETS
LEGEND AND ABBREVIATIONS

03.26.07
02.12.07

OWNER: CITY OF LAS VEGAS
DEPARTMENT OF PUBLIC WORKS
ARCHITECTURAL SERVICES

400 EAST STEWART AVENUE
LAS VEGAS, NEVADA 89103
PHONE: (702) 229-6535
FAX: (702) 384-4846
TDD: (702) 386-9108

DRAWN: gfr
FILE: C10004arch
DATE: DECEMBER 2006
SCALE: NA
BID NO:
C/DWG NO: 650.83
SHEET NO: C1.00