



PROJECT VICINITY

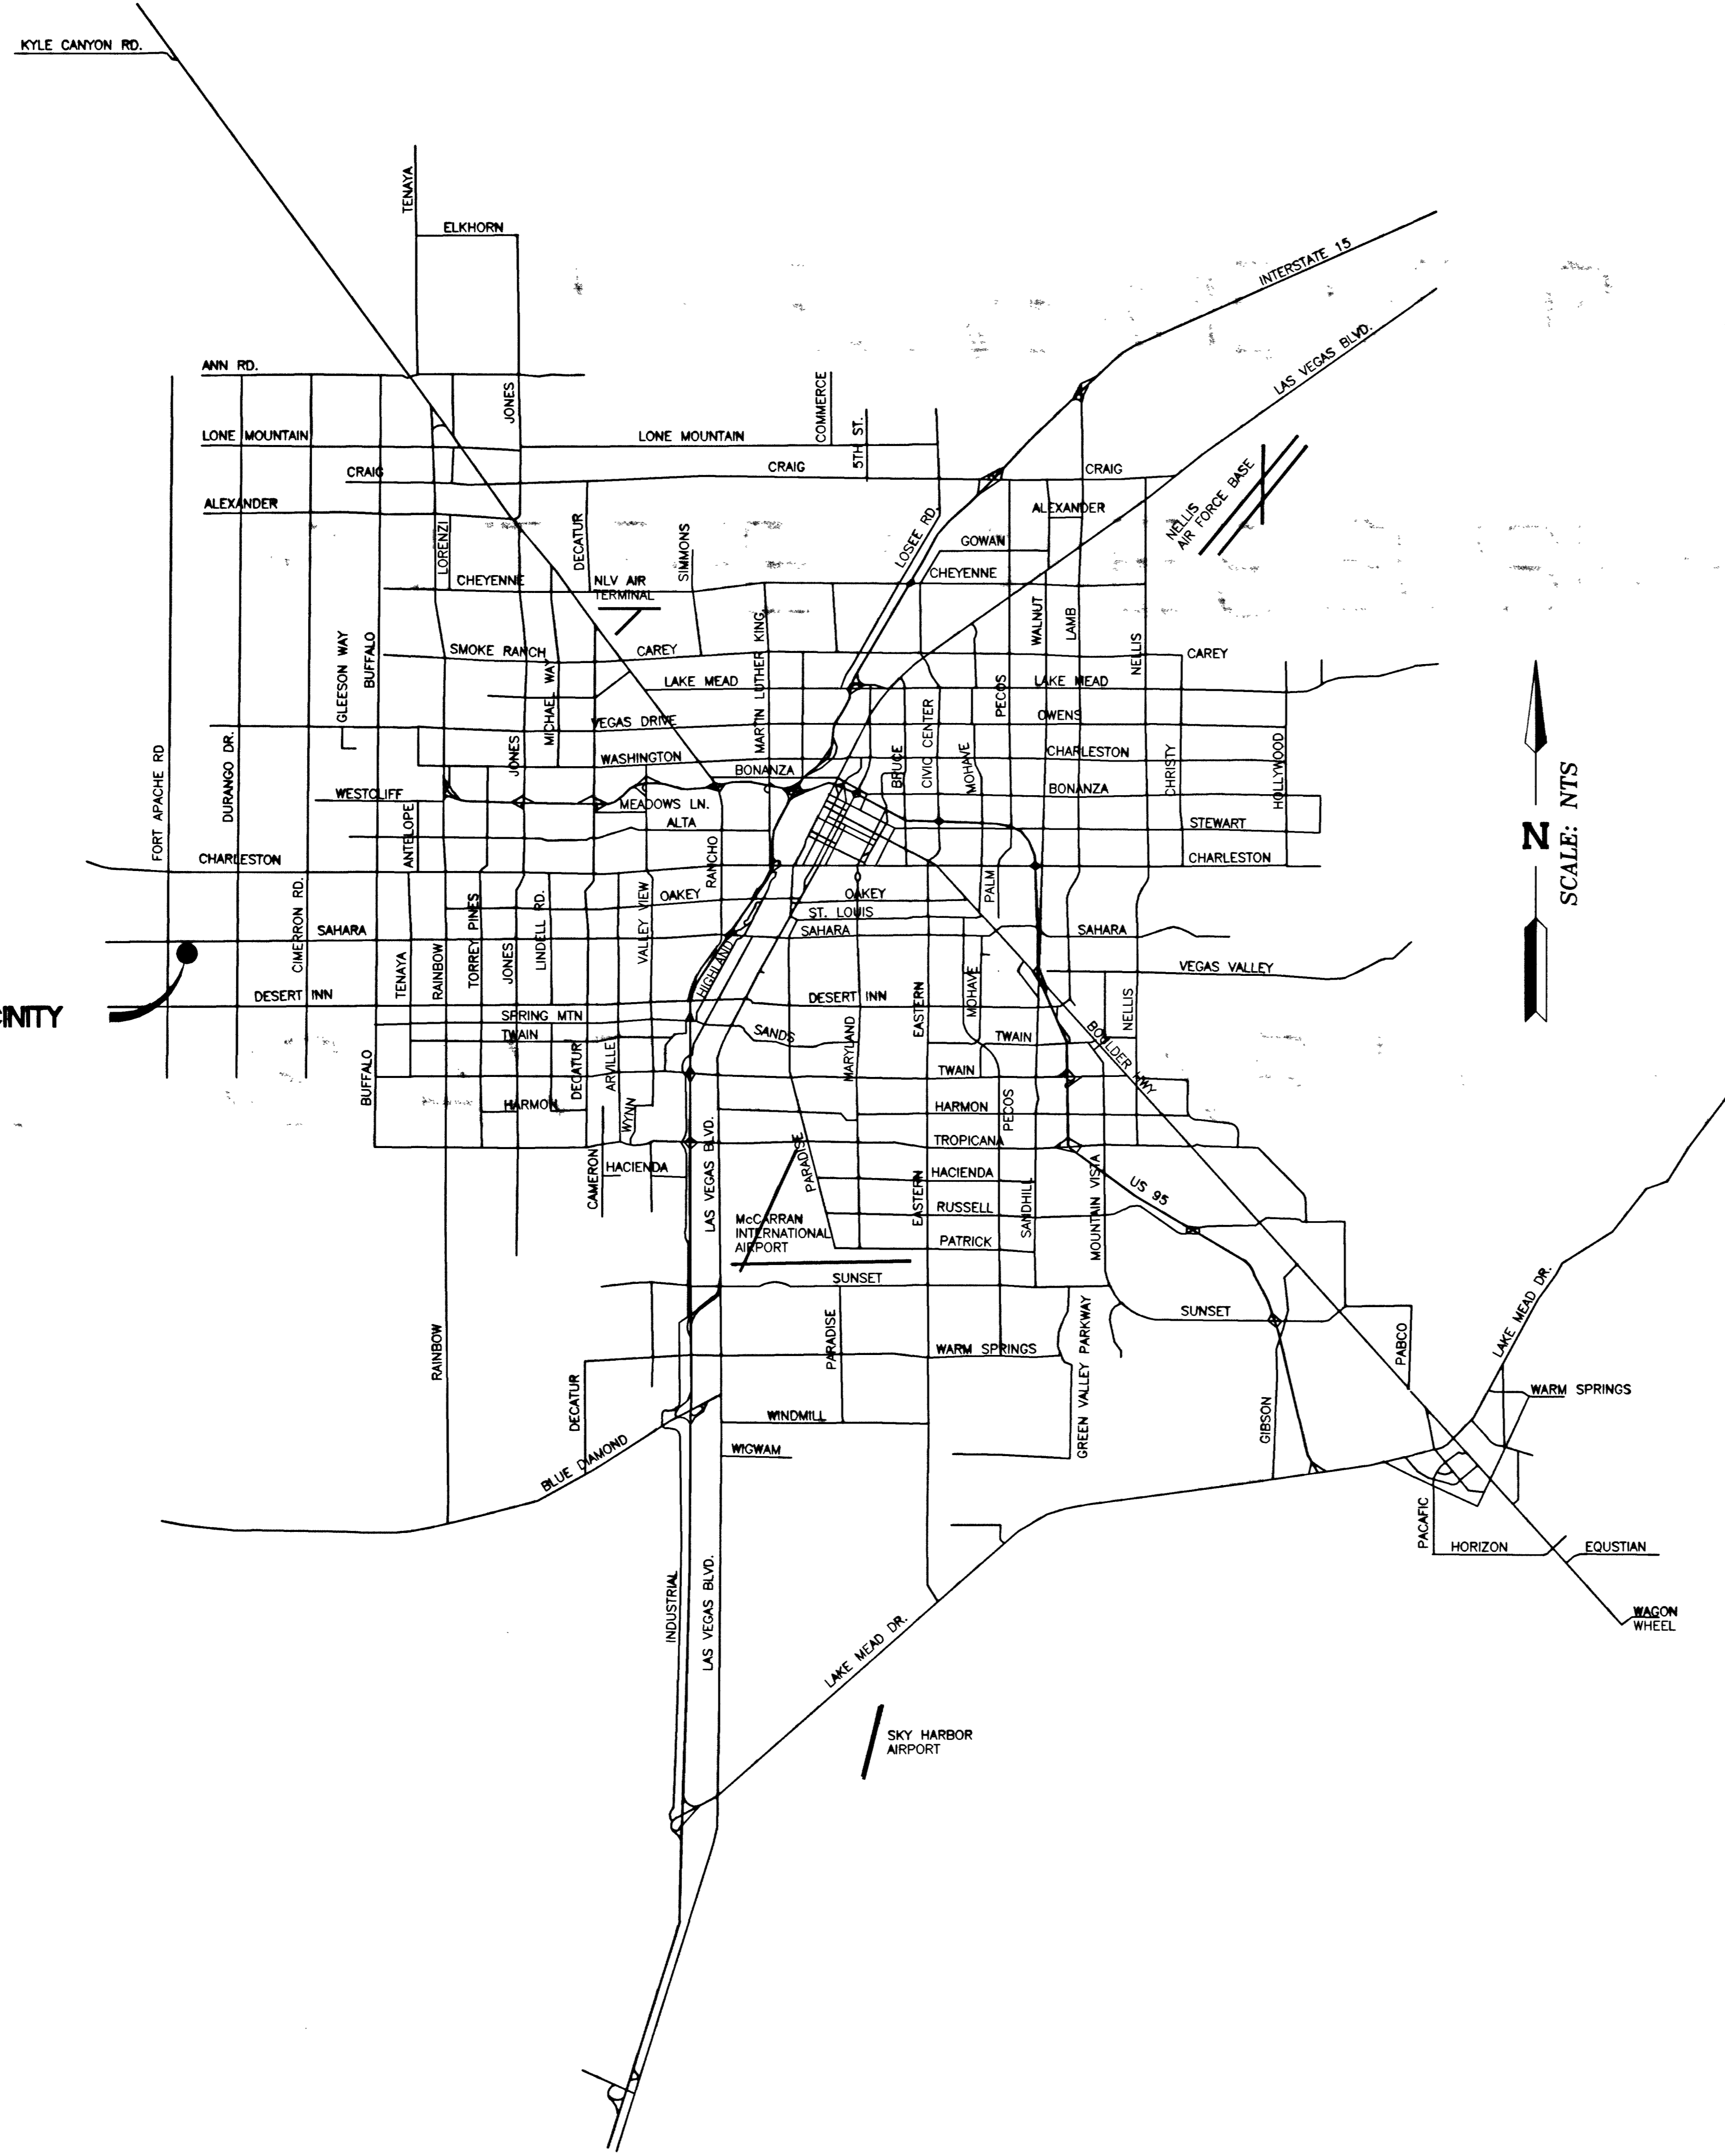

N  
SCALE: NTS

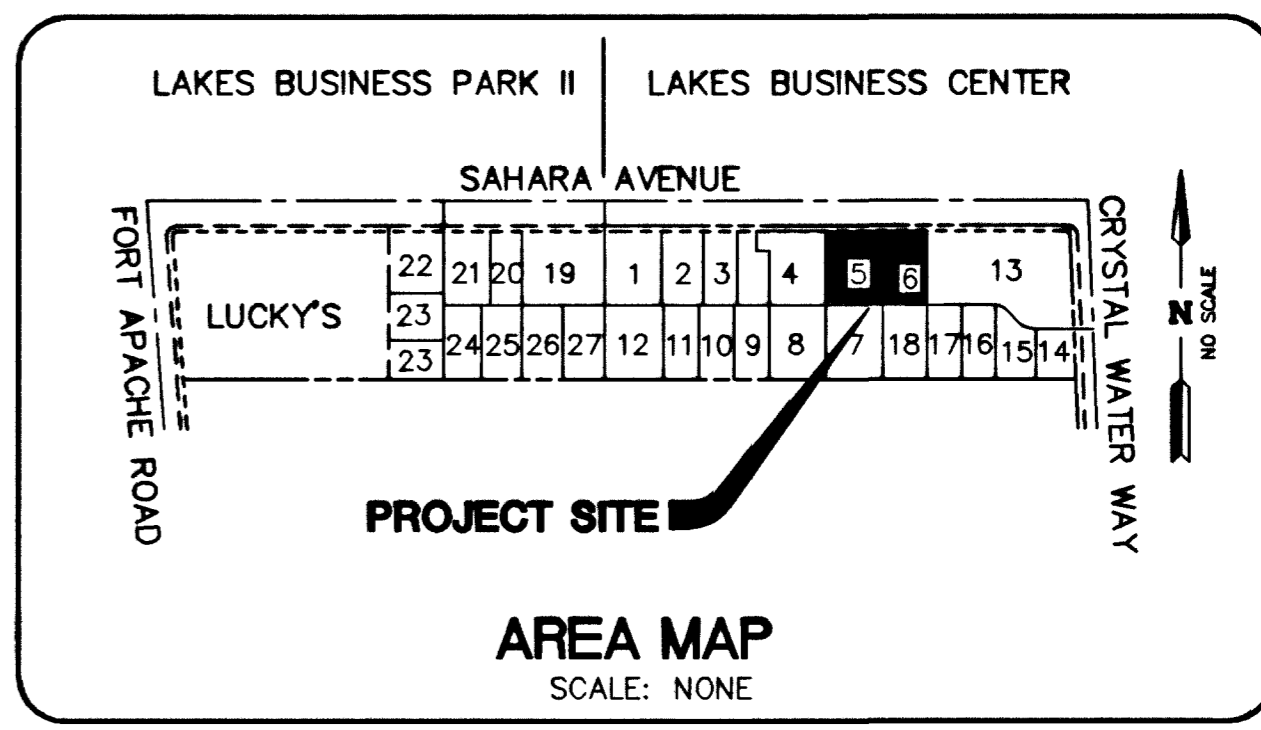

FIRE DEPARTMENT APPROVAL  
APPROVED BY THE FIRE DEPARTMENT HAVING JURISDICTION IS REQUIRED PRIOR TO OBTAINING FINAL APPROVAL FROM THE LVWD.

APPROVAL FOR CONSTRUCTION

*Brian E. Collins*  
LAS VEGAS VALLEY WATER DISTRICT  
8/29/13  
DATE


SHEET INDEX

SHEET #	SHEET	DESCRIPTION
1	C1	COVER SHEET
2	C2	VICINITY MAP
3	C3	GENERAL NOTES & SYMBOLS
4	C4	QUANTITIES AND SCHEDULES
5	C5	MASTER UTILITY PLAN
6	G1	MASTER GRADING PLAN
7	HC1	HORIZONTAL CONTROL AND PAVEMENT PLAN
8	DT1	DETAIL SHEET

**COLLINS AND COLLINS DEVELOPMENT**  
4780 WEST HARMON, SUITE 11  
LAS VEGAS, NEVADA 89103  
CONTACT: BRIAN COLLINS OR KEITH UNDERWOOD (702) 889-5051

**VICINITY MAP**  
**LOT 6**  
**AT THE LAKES BUSINESS PARK**

DRAWN BY: JEB	DESIGNED BY: JEB	CHECKED BY: P.L.	PROJECT NO: 573-E04
FEB. 2003	FEB. 2003	MAR. 2003	SCALE: NTS

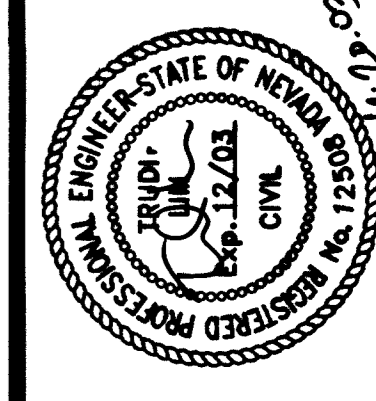

SHEET  
**C2**  
2 OF 8 SHEETS  
DRAWING NO.  
167V573B

54999 56807  
K2

21-60-08