



VICINITY & AREA MAP

N.L.V. Bench Mark 2-6-109, 1'6" diameter concrete monument, 47.60 feet east and 50.30 feet south of the Northwest Quarter corner of Section 6 marked by Lone Mountain Road and Decatur Boulevard.
Elev. = 2210.38

B/C CURVE DATA				B/C CURVE DATA				B/C CURVE DATA			
NO	Δ	E	T	NO	Δ	E	T	NO	Δ	E	T
1	18° 01' 58"	505.00	63.64	21	42° 52' 14"	20.00	17.46	22	51° 20' 55"	25.00	22.01
2	18° 01' 58"	495.00	64.51	22	58° 18' 24"	40.00	21.22	23	81° 10' 12"	25.00	21.45
3	18° 01' 58"	485.00	65.38	23	48° 17' 21"	40.00	24.84	24	72° 18' 00"	25.00	26.05
4	5° 24' 09"	680.00	62.28	24	48° 17' 21"	40.00	24.84	25	72° 18' 00"	25.00	26.05
5	0° 45' 22"	610.00	41.11	25	48° 17' 21"	40.00	24.84	26	72° 18' 00"	25.00	26.05
6	12° 23' 22"	670.00	13.43	26	52° 22' 53"	40.00	37.02	27	52° 22' 53"	40.00	37.02
7	4° 04' 54"	146.00	104.40	27	28° 42' 18"	40.00	20.22	28	49° 21' 12"	25.00	22.84
8	18° 28' 10"	146.00	54.85	28	7° 05' 05"	25.00	54.78	29	10° 52' 57"	40.00	7.49
9	8° 01' 05"	146.00	21.61	29	10° 52' 57"	25.00	54.78	30	10° 52' 57"	40.00	7.49
10	7° 24' 28"	146.00	12.14	30	7° 05' 05"	25.00	54.78	31	42° 42' 54"	40.00	22.81
11	27° 17' 05"	38.00	18.41	31	67° 00' 00"	40.00	40.21	32	42° 42' 54"	40.00	22.81
12	80° 24' 24"	50.00	35.41	32	67° 00' 00"	40.00	40.21	33	42° 42' 54"	40.00	22.81
13	82° 51' 57"	50.00	31.00	33	57° 40' 58"	40.00	26.64	34	42° 42' 54"	40.00	22.81
14	70° 25' 28"	50.00	7.57	34	82° 41' 40"	26.00	37.84	35	42° 42' 54"	40.00	22.81
15	20° 28' 47"	50.00	38.53	35	100° 00' 00"	26.00	28.21	36	42° 42' 54"	40.00	22.81
16	17° 23' 55"	50.00	7.91	36	17° 01' 01"	100.00	46.77	37	42° 42' 54"	40.00	22.81
17	148° 30' 10"	60.00	12.64	37	14° 28' 54"	110.00	27.80	38	17° 01' 01"	100.00	46.77
18	28° 04' 21"	66.00	17.15	38	40° 42' 54"	40.00	28.78	39	17° 01' 01"	100.00	46.77
19	52° 04' 52"	36.00	6.68	39	02° 17' 08"	40.00	54.74	40	17° 01' 01"	100.00	46.77
20	02° 21' 51"	25.00	22.85	40	02° 17' 08"	40.00	54.74	41	02° 17' 08"	40.00	54.74
				41	02° 17' 08"	40.00	54.74	42	02° 17' 08"	40.00	54.74
				42	02° 17' 08"	40.00	54.74				

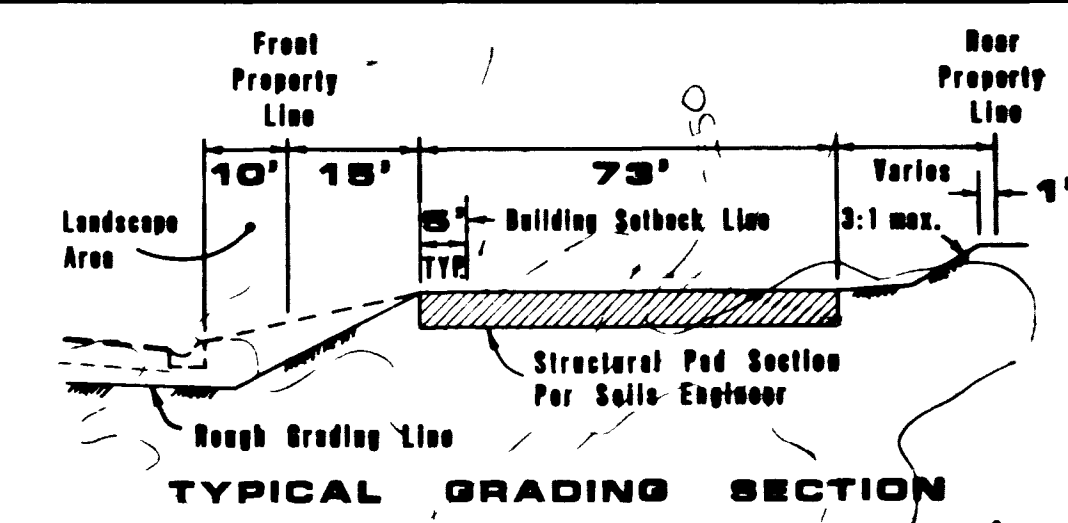

TYPICAL GRADING SECTION
STANDARD SINGLE FAMILY DETACHED HO SCALE

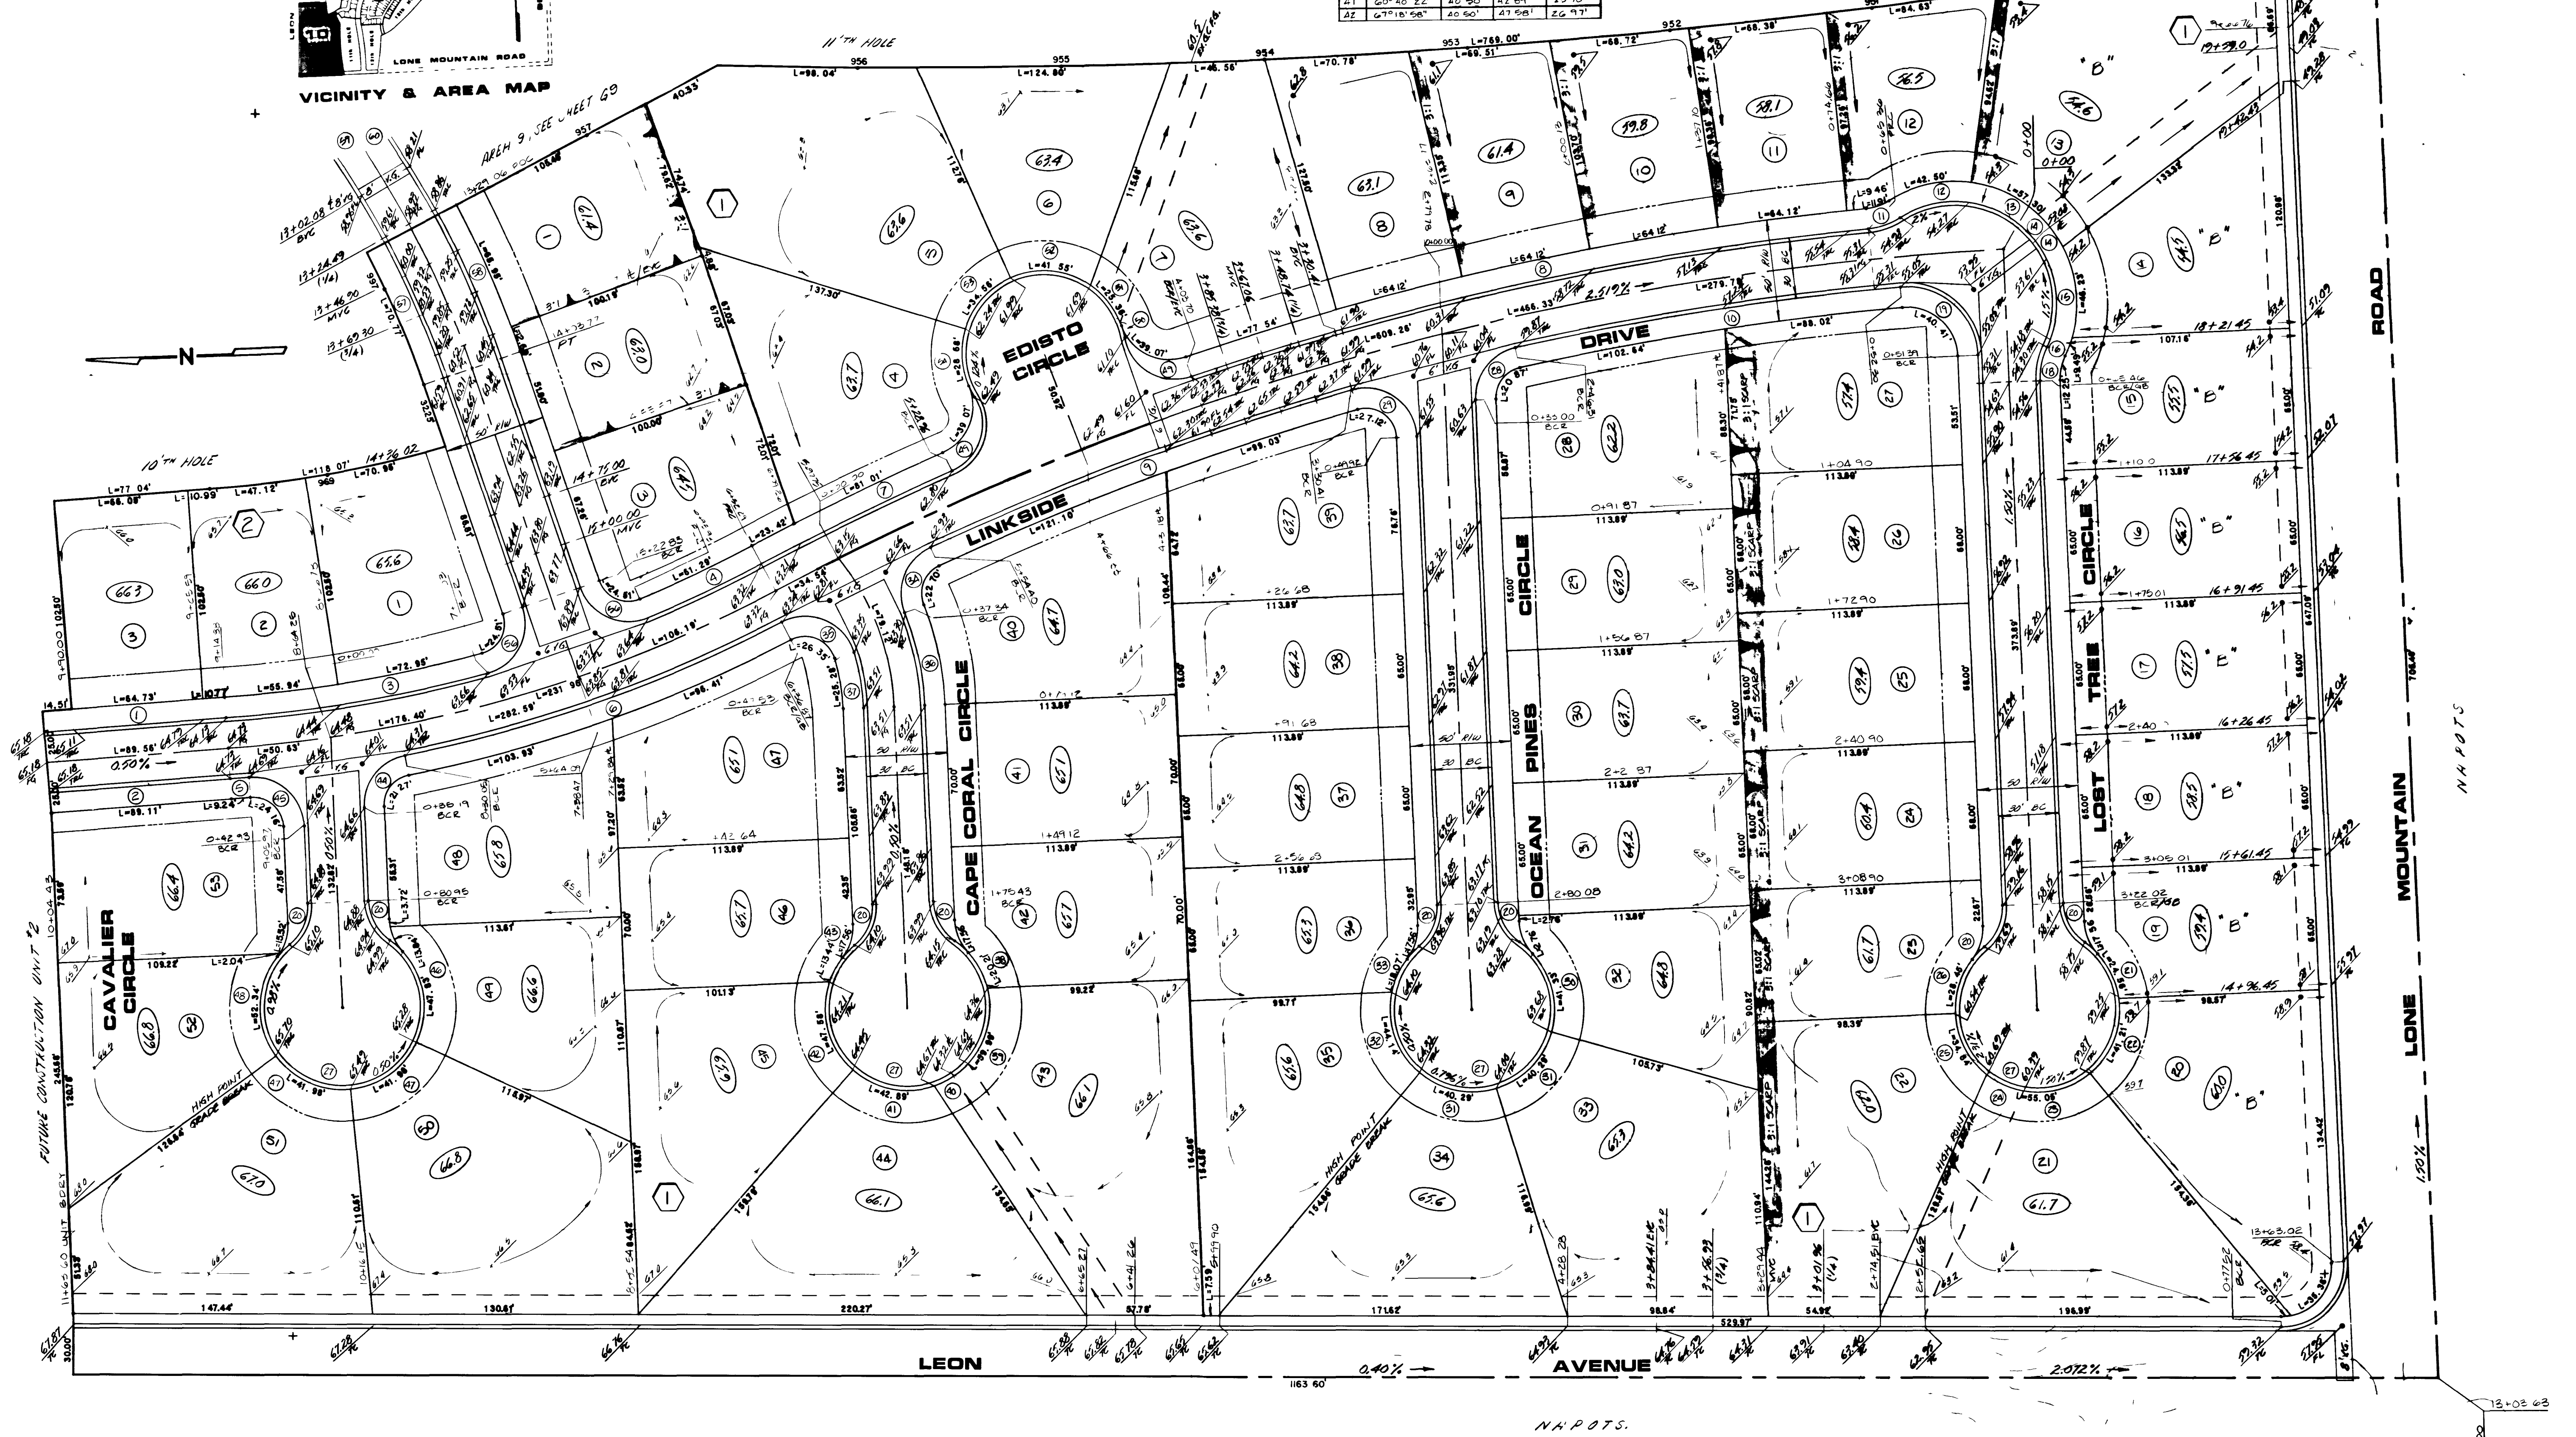

PLANNERS
CONSULTING ENGINEERS
2300 PASEO DEL PRADO BUILDING A SUITE 100
LAS VEGAS, NEVADA 89102 PHONE (702) 873-7550

12-23-85

vtm nevada

GRADING PLAN
AREA 10
LOS PRADOS - PHASE #1 - UNIT #1

WO NO
BY
DATE
SCALE 1" = 40'

SHEET
G 10
OF SHEETS

2-18-86
C.L.V. LAND DEVELOPMENT
DATE


4631

27-7-100 Grdg. 1074-2037-1-1



ALL DIMENSIONS TO FACE UNLESS NOTED OTHERWISE
 DIMENSIONS TO FACE UNLESS NOTED OTHERWISE
 DIMENSIONS TO FACE UNLESS NOTED OTHERWISE

NO.	DESCRIPTION	QTY	UNIT	AMOUNT
1
2
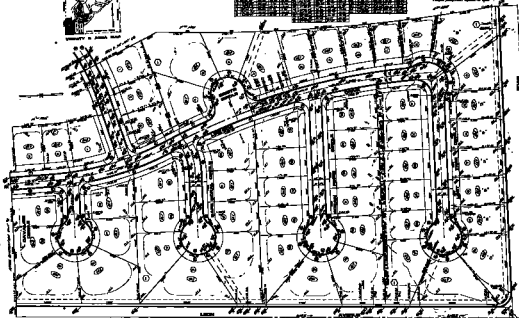

DATE	10/10/10
BY	...
CHECKED	...
SCALE	AS SHOWN
TITLE	...
PROJECT	...
CLIENT	...
DESIGNER	...
DATE	10/10/10

REVISIONS

NO.	DESCRIPTION
1	...
2	...
DATE	10/10/10
BY	...
CHECKED	...
SCALE	AS SHOWN
TITLE	...
PROJECT	...
CLIENT	...
DESIGNER	...
DATE	10/10/10