


IMPROVEMENT PLANS FOR LAMPLIGHT VILLAGE AT CENTENNIAL SPRINGS UNIT 2

BY
CARINA CORP


CITY OF LAS VEGAS
STATE OF NEVADA
APN's 125-16-601-001 THROUGH 006 &
125-16-602-001 THROUGH 005

SHEET INDEX


- 1 SHEET 2C1 -- COVER SHEET AND VICINITY MAP
- 2 SHEET 2C2 -- GENERAL NOTES
- 3 SHEET 2GP1 -- GRADING PLAN UNIT 2
- 4 SHEET 2GP2 -- GRADING PLAN UNIT 2
- 5 SHEET 2GP3 -- GRADING PLAN UNIT 2
- 6 SHEET 2GP4 -- GRADING PLAN UNIT 2
- 7 SHEET 2U1 -- UTILITY NOTES AND DETAILS
- 8 SHEET 2MU1 -- MASTER UTILITY AND TRAFFIC PLAN
- 9 SHEET 2U1 -- UTILITY PLAN UNIT 2
- 10 SHEET 2U2 -- UTILITY PLAN UNIT 2
- 11 SHEET 2P1 -- PLAN & PROFILE AUTUMN GATE AVENUE STA: 10+00 TO 15+00
- 12 SHEET 2P2 -- PLAN & PROFILE AUTUMN GATE AVENUE STA: 15+00 TO 19+57.50
- 13 SHEET 2P3 -- PLAN & PROFILE MEANDERING PATH AVENUE STA: 10+00 TO 14+94.76
- 14 SHEET 2P4 -- PLAN & PROFILE BRILLIANT FOREST STREET STA: 10+00 TO 15+76.37
- 15 SHEET 2P5 -- PLAN & PROFILE WHISPERING RIVER STREET STA: 10+00 TO 15+32.41
- 16 SHEET 2D1 -- DETAILS 1
- 17 SHEET 2D2 -- DETAILS 2

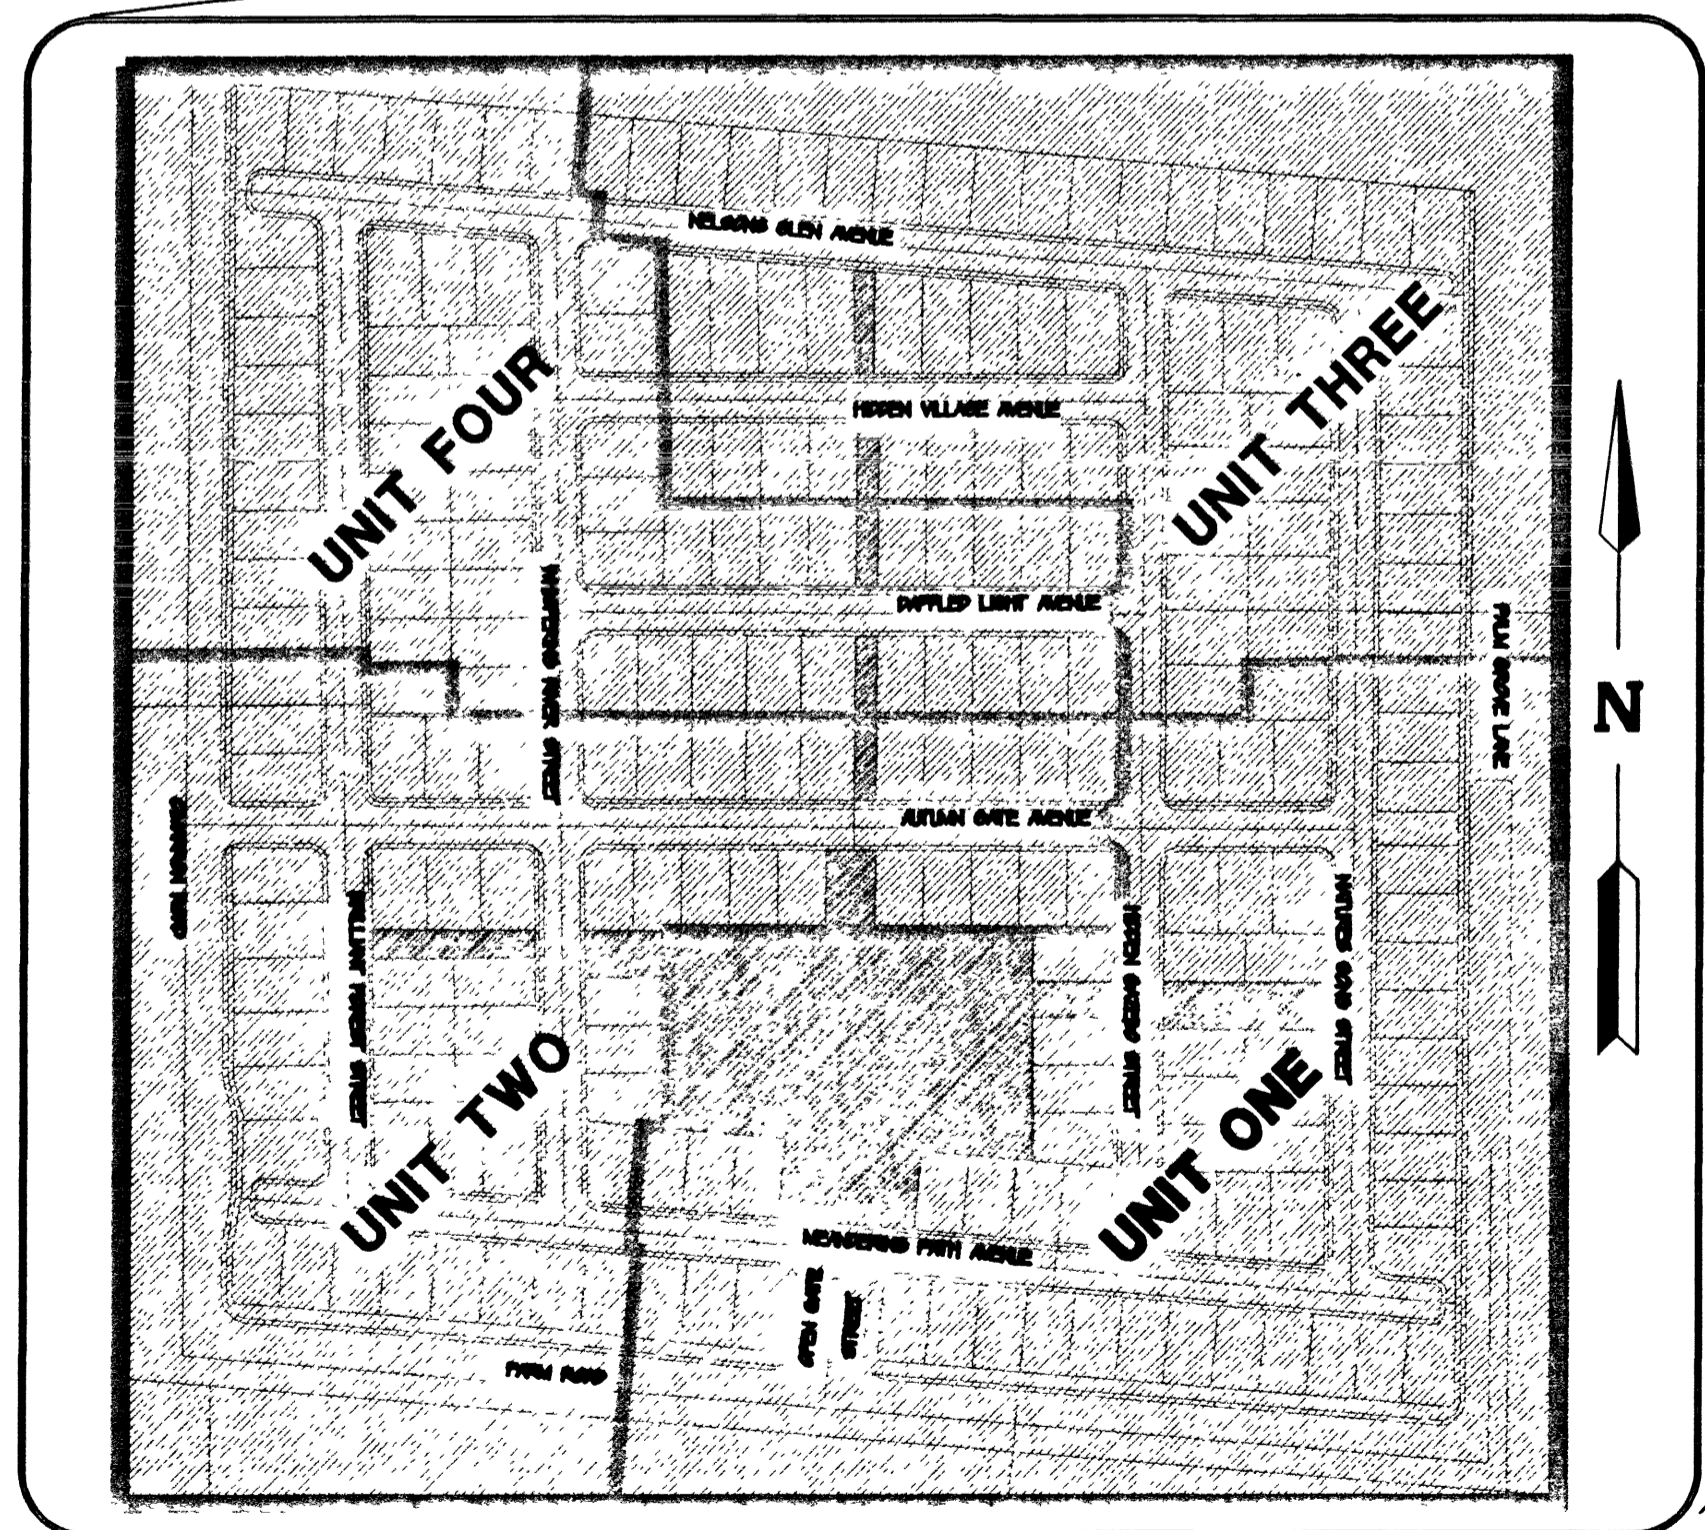

KEY MAP

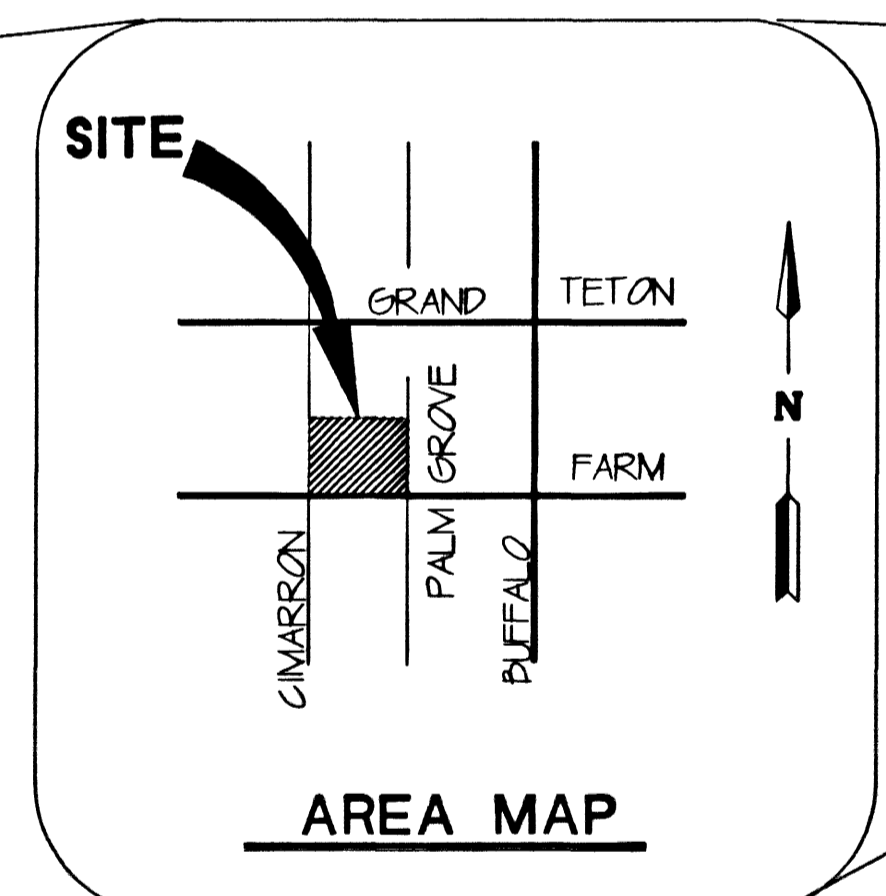

AREA MAP

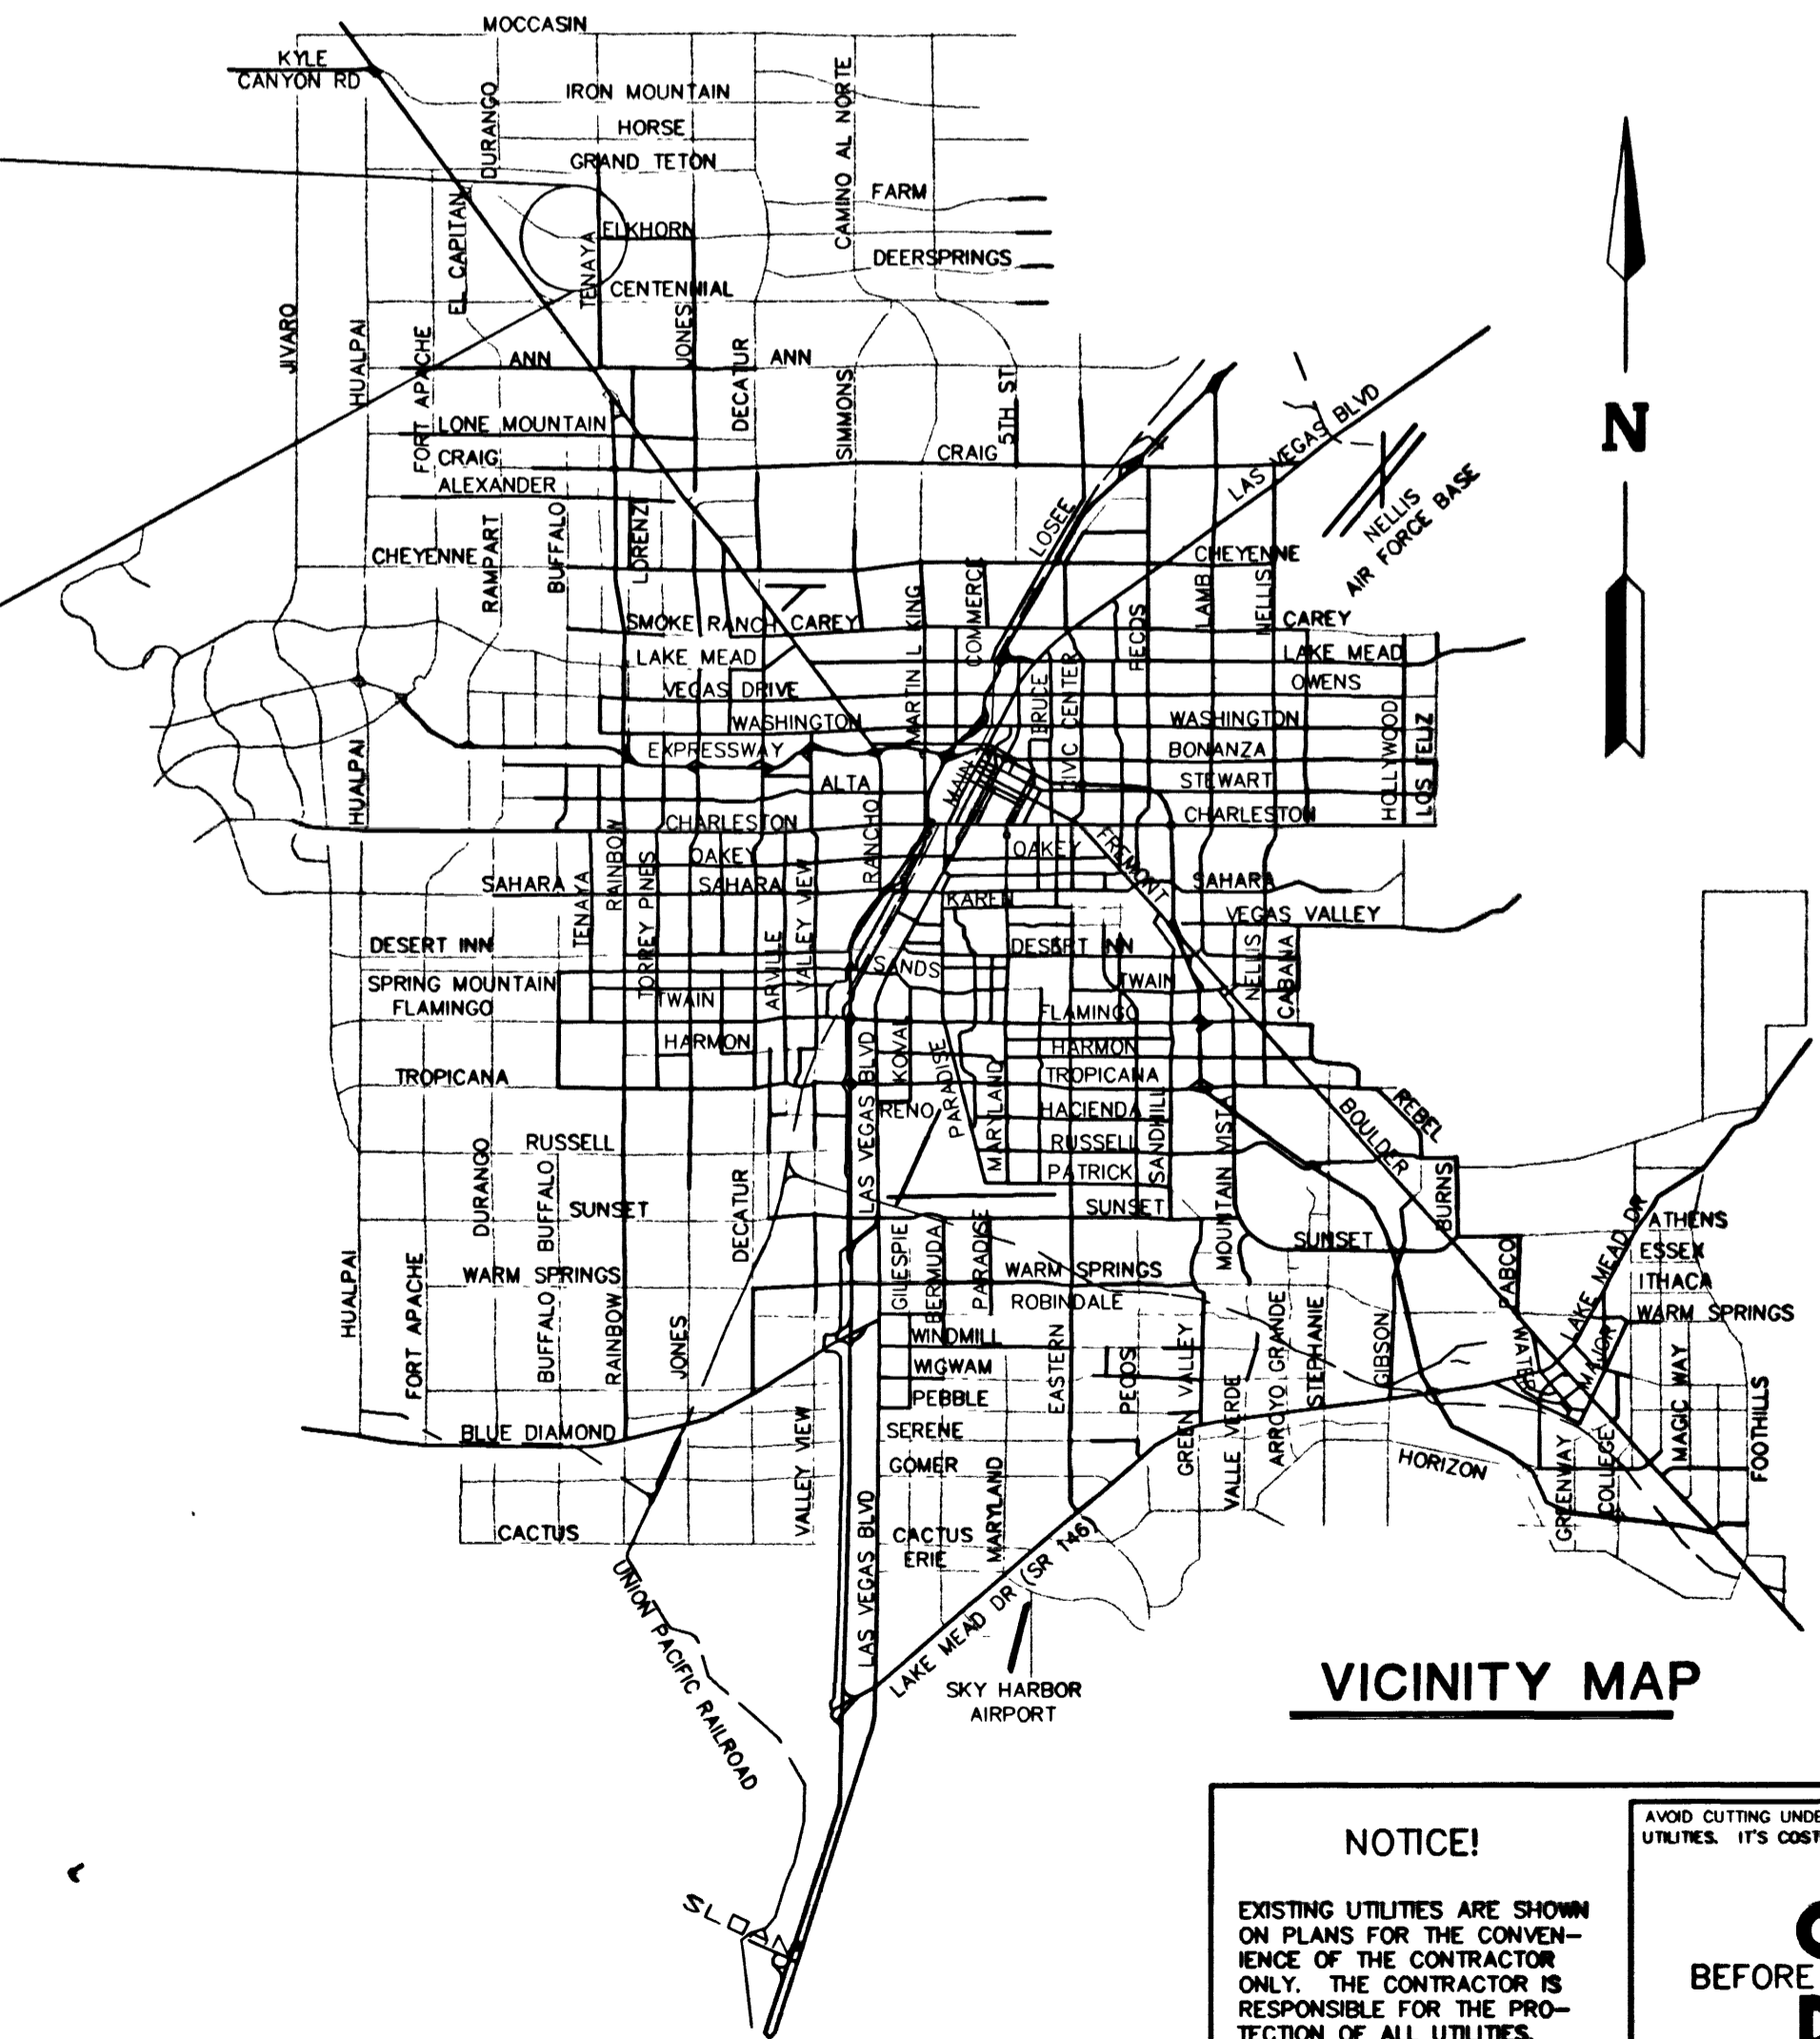

VICINITY MAP

APPROVALS

Charles Karkowski, Jr. 12-15-2000
CHARLES KARKOWSKI, JR., PE #4784 DATE
CITY ENGINEER

[Signature] 12-4-00
CITY FIRE MARSHAL DATE

[Signature] 12/15/00
LAS VEGAS VALLEY WATER DISTRICT 1, 4-16 DATE

[Signature] 12-6-00
SOUTHWEST GAS DATE

[Signature] 12-7-00
NEVADA POWER COMPANY DATE

[Signature] 12-6-00
SPRINT DATE

APPROVAL OF THESE PLANS IS LIMITED TO THOSE IMPROVEMENTS CONSTRUCTED IN THE DEDICATED RIGHT-OF-WAY AND/OR DEDICATED EASEMENTS. THIS APPROVAL DOES NOT AUTHORIZE THE CONSTRUCTION OF ANY IMPROVEMENTS THAT DEVIATE FROM THE ADOPTED STANDARDS AND/OR SPECIFICATIONS EXCEPT THOSE SPECIFICALLY LISTED UNDER DEVIATIONS FROM STANDARD. THE ENGINEER SHALL RESOLVE ANY DEVIATION OTHER THAN THOSE LISTED IN THE DEVIATIONS FROM STANDARDS IN FAVOR OF THE UNIFORM STANDARD DRAWINGS AND SPECIFICATIONS CLARK COUNTY NEVADA AREA.

NOTICE!

EXISTING UTILITIES ARE SHOWN ON PLANS FOR THE CONVENIENCE OF THE CONTRACTOR ONLY. THE CONTRACTOR IS RESPONSIBLE FOR THE PROTECTION OF ALL UTILITIES. THE ENGINEER BEARS NO RESPONSIBILITY FOR UTILITIES NOT SHOWN OR SHOWN INCORRECTLY.

Call YOU Djs BEFORE

AVOID CUTTING UNDERGROUND UTILITIES. IT'S COSTLY.

1-800-227-2600
UNDERGROUND SERVICE (USA)

<p>CARINA CORPORATION 2880 BUSINESS PARK COURT, SUITE 210 LAS VEGAS, NEVADA 89128 (702) 228-6376</p>	<p>ALPHA & COMPANY ENGINEERING 50 So. Jones Ave., Suite 202 Las Vegas, NV 89107 Telephone: (702) 877-1300</p>	<p>REVISION</p>
		<p>REV. DATE BY</p>
<p>COVER SHEET</p>		<p>SHEET</p>
<p>LAMPLIGHT VILLAGE AT CENTENNIAL SPRINGS UNIT 2</p>		<p>TITLE</p>
<p>DRAWN BY: CP 11.29.00</p>	<p>DESIGNED BY: CP 11.29.00</p>	<p>CHECKED BY: EFT 11.29.00</p>
<p>PROJECT NO: 9211-02</p>		<p>SCALE: NTS</p>
<p>PROFESSIONAL ENGINEER STEPHEN W. KRIVOSERAT No. 15689 CIVIL 11-30-00</p>		<p>SHEET 2C1 OF 17 SHEETS</p>
<p>1-800-227-2600 UNDERGROUND SERVICE (USA)</p>		<p>DRAWING NO. 1071-4642-2</p>

FILE NAME:
DETAILS.dwg
VIEW NAME:
28793