

IMPROVEMENT PLANS FOR LAMPLIGHT VILLAGE AT CENTENNIAL SPRINGS UNIT 3


BY CARINA CORP

CITY OF LAS VEGAS
STATE OF NEVADA


APN 125-16-601-011

SHEET INDEX


- 1 SHEET 3C1 -- COVER SHEET AND VICINITY MAP
- 2 SHEET 3C2 -- GENERAL NOTES
- 3 SHEET 3GP1 -- GRADING PLAN UNIT 3
- 4 SHEET 3UN1 -- UTILITY NOTES AND DETAILS
- 5 SHEET 3MU1 -- MASTER UTILITY AND TRAFFIC PLAN
- 6 SHEET 3U1 -- UTILITY PLAN UNIT 3
- 7 SHEET 3P1 -- PLAN & PROFILE PALM GROVE LANE
- 8 SHEET 3P2 -- PLAN & PROFILE NATURES SONG STREET
- 9 SHEET 3P3 -- PLAN & PROFILE HIDDEN GAZEBO STREET
- 10 SHEET 3P4 -- PLAN & PROFILE EVENING SHADE AVENUE
- 11 SHEET 3P5 -- PLAN & PROFILE HIDDEN VILLAGE AVENUE
- 12 SHEET DT1 -- DETAILS 1
- 13 SHEET DT2 -- DETAILS 2

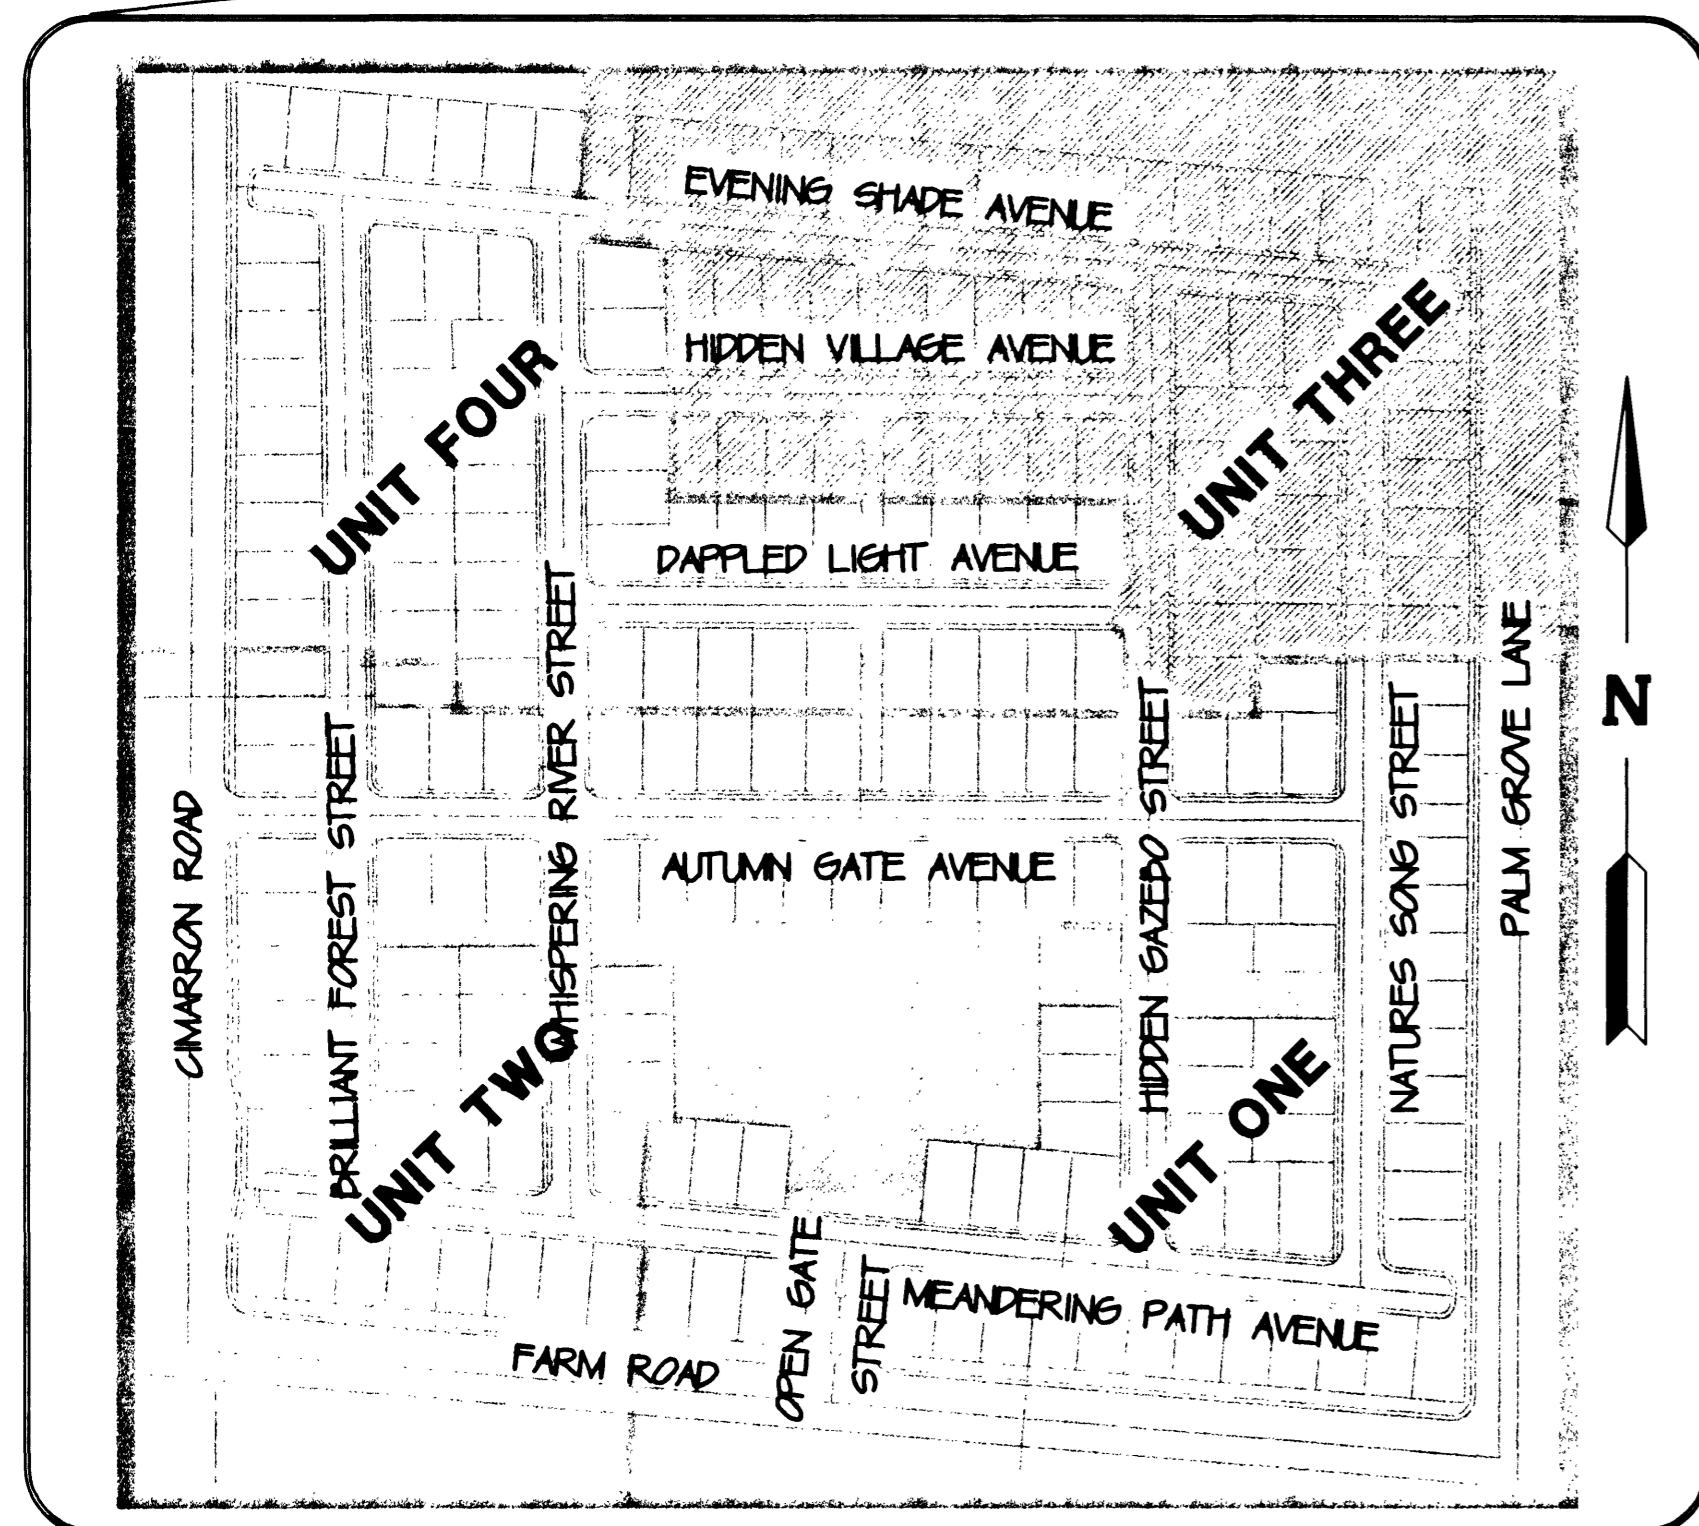

KEY MAP

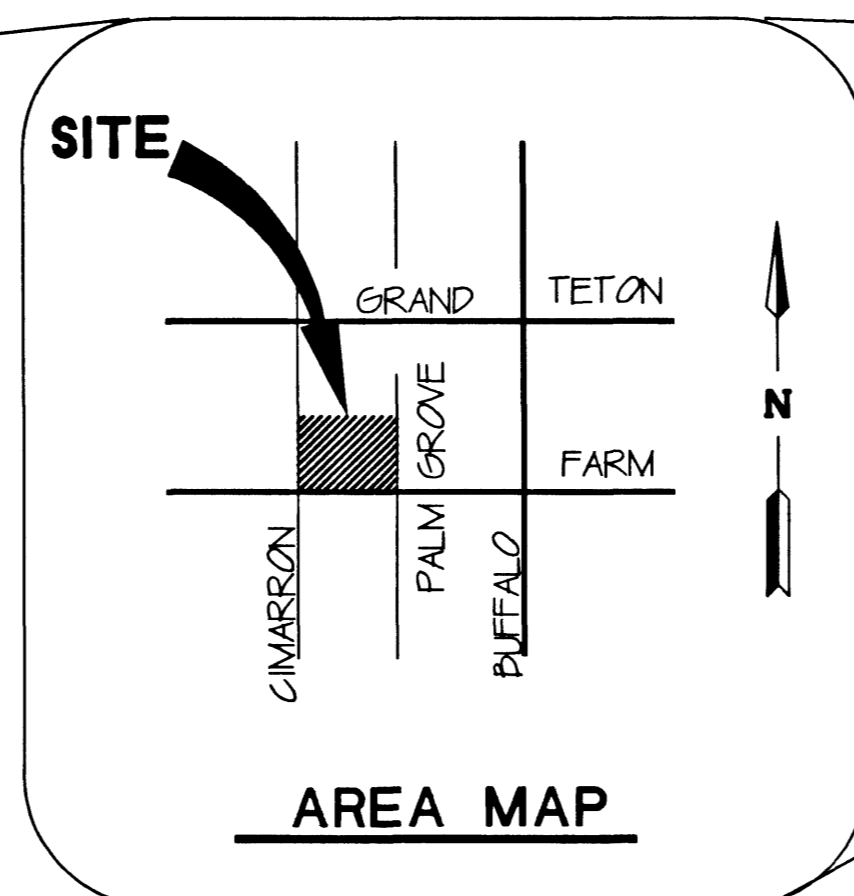

AREA MAP

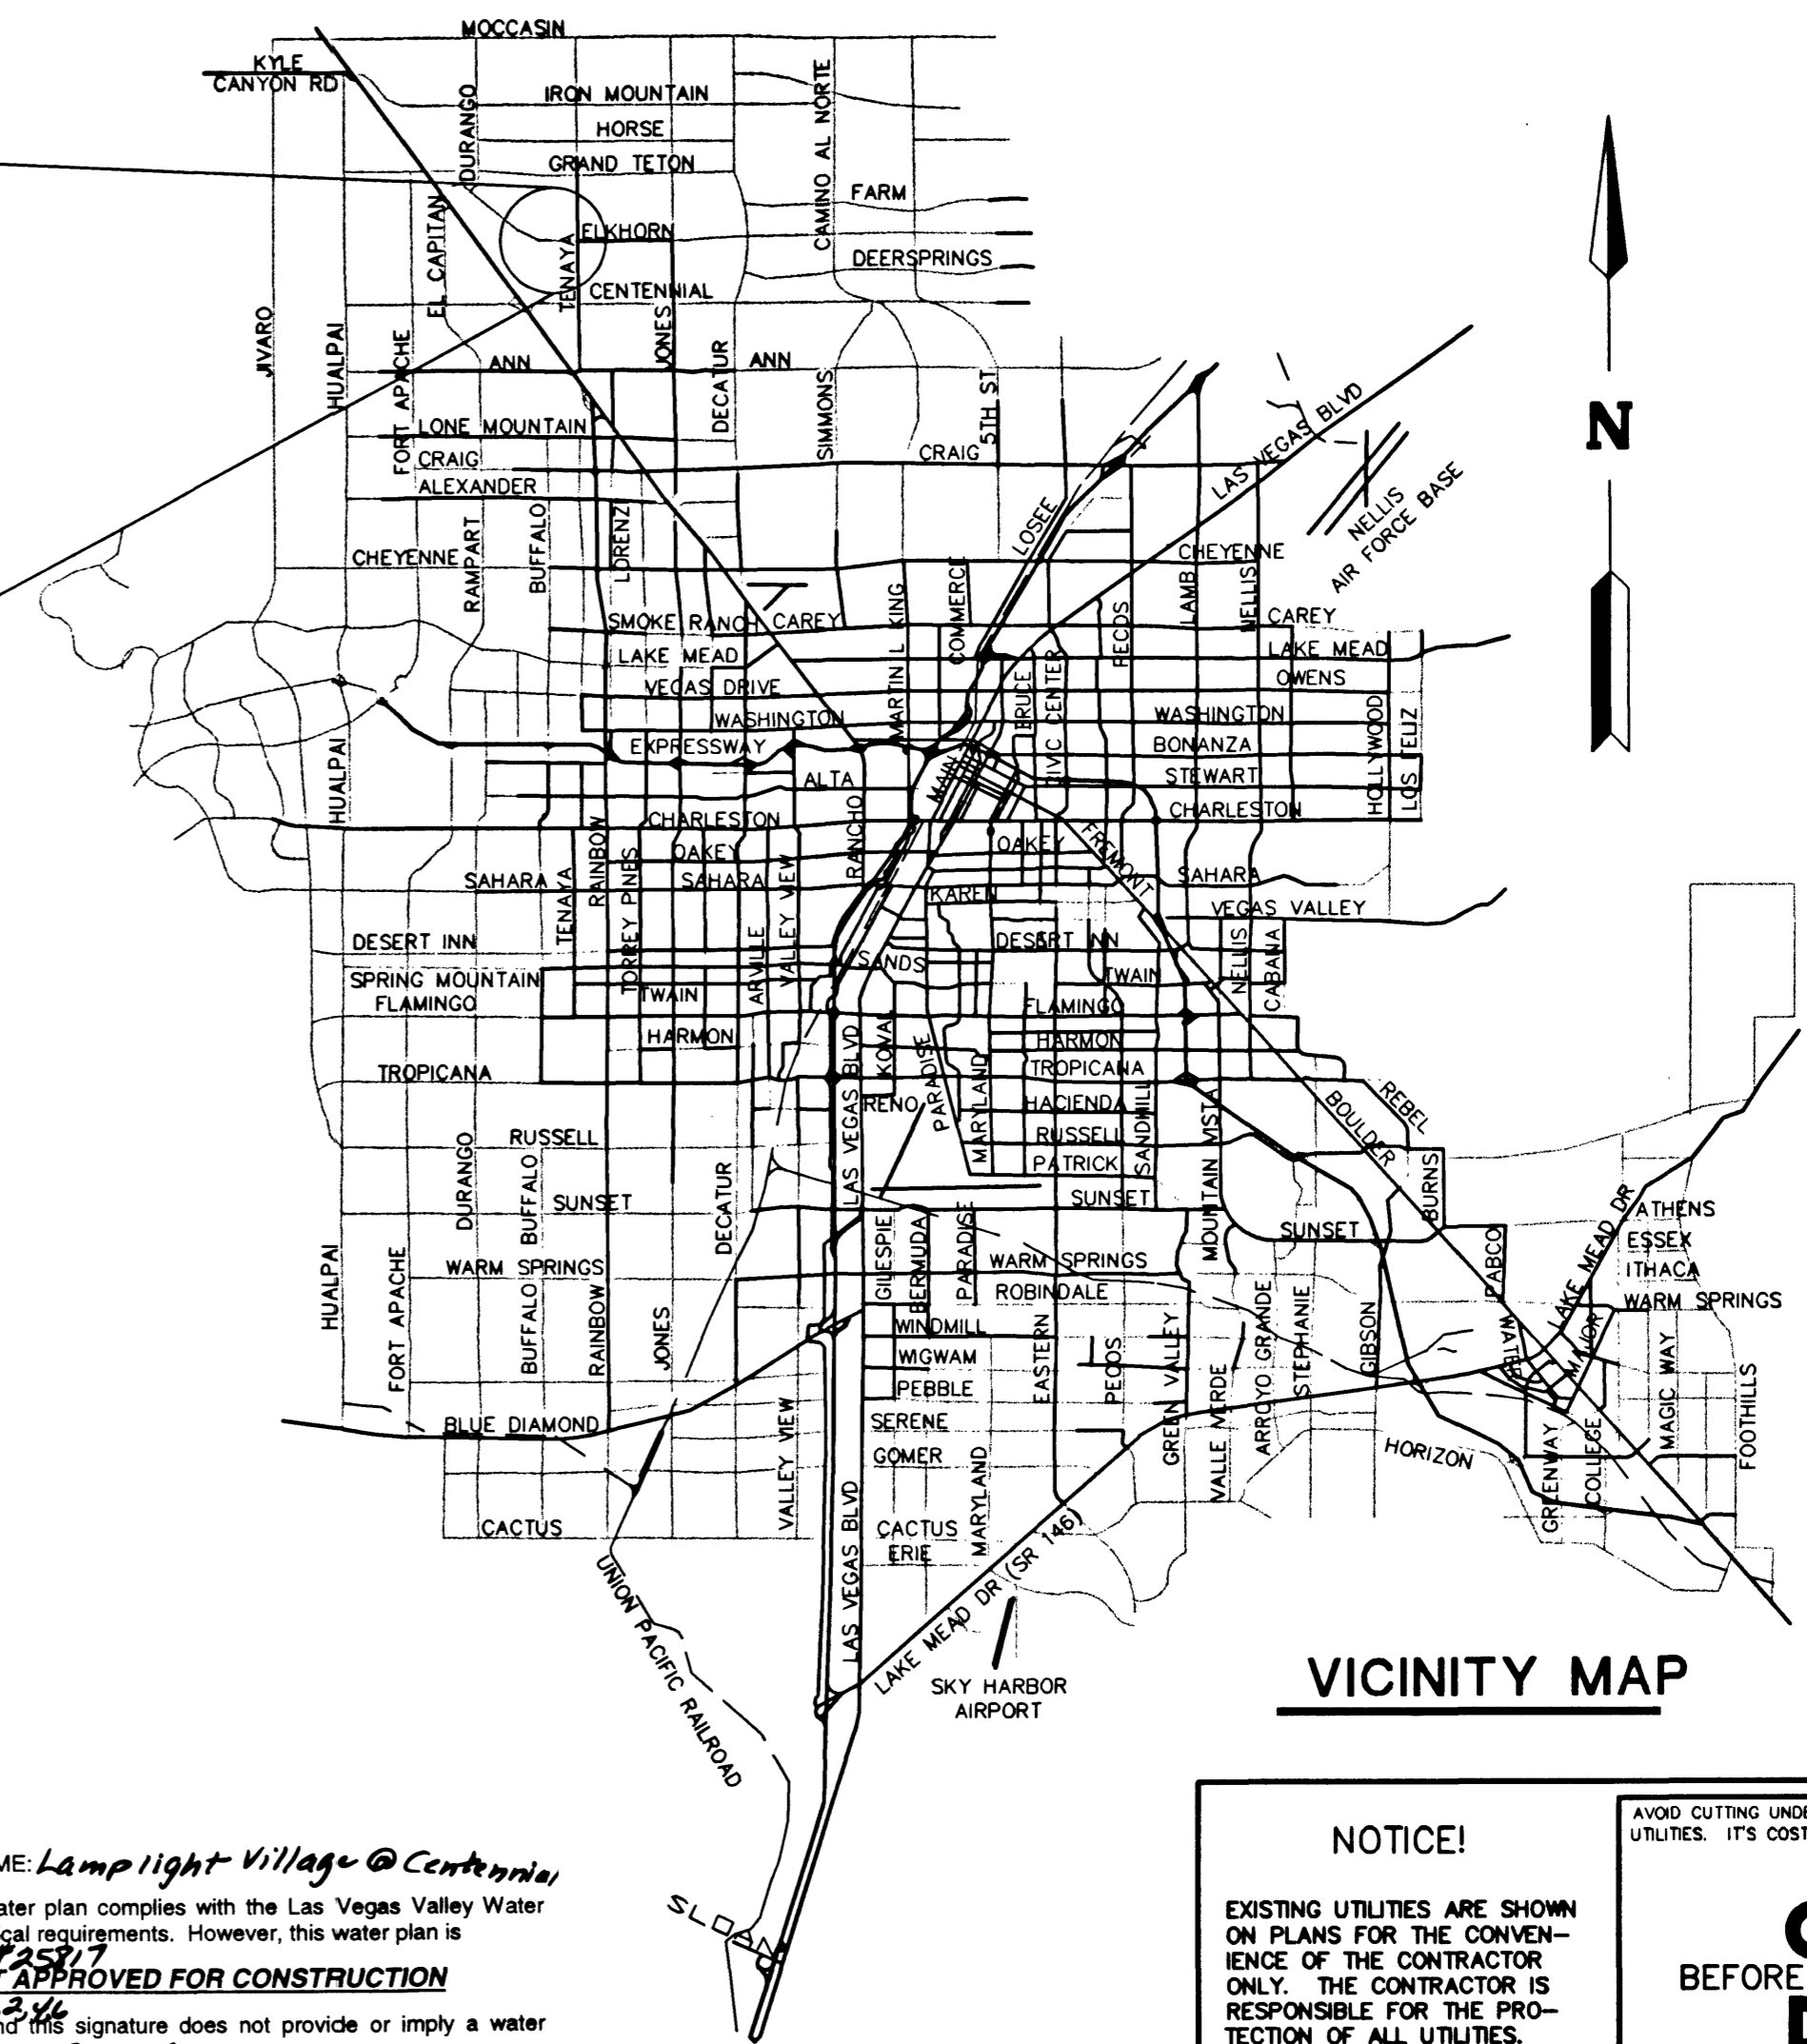

VICINITY MAP

APPROVALS

- for *Wayne B. Dowley* *May 2, 2002* DATE
CHARLEY KASKOWSKI, JR., PE #4784 CITY ENGINEER
- [Signature]* *1/9/02* DATE
CITY FIRE
- [Signature]* *4/30/02* DATE
LAS VEGAS VALLEY WATER DISTRICT (SHEETS 1,2,4,6)
- [Signature]* *1-17-02* DATE
SOUTHWEST GAS
- [Signature]* *1-18-02* DATE
NEVADA POWER COMPANY
- [Signature]* *1/18/02* DATE
SPRINT
- [Signature]* *5/01/2002* DATE
JOHN KOSWAN, CURRENT PLANNING MANAGER
THIS PLAN MEETS THE APPLICABLE STANDARDS OF THE PLANNING AND DEVELOPMENT DEPARTMENT

NEVADA POWER COMPANY ACKNOWLEDGES THAT WE HAVE RECEIVED YOUR PLANS AND WILL PROVIDE SERVICE TO ALL ELECTRICAL NEEDS ASSOCIATED WITH THIS PROJECT. NEVADA POWER COMPANY RESERVES THE RIGHT TO ADDRESS ANY EXISTING OR FUTURE CONFLICTS ONCE THE FINAL DESIGN IS COMPLETED. THE NEW SERVICE AND THE RESOLUTION OF ANY CONFLICTS WILL BE ACCOMPLISHED PURSUANT TO THE NEVADA PUBLIC UTILITY COMMISSION'S RULES AND REGULATIONS.

PROJECT NAME: *Lamp Light Village @ Centennial Springs*
This project water plan complies with the Las Vegas Valley Water District's technical requirements. However, this water plan is **NOT APPROVED FOR CONSTRUCTION** at this time and the signature does not provide or imply a water commitment.

LWVWD #52 *[Signature]* *5-01-02* DATE

NOTICE!

EXISTING UTILITIES ARE SHOWN ON PLANS FOR THE CONVENIENCE OF THE CONTRACTOR ONLY. THE CONTRACTOR IS RESPONSIBLE FOR THE PROTECTION OF ALL UTILITIES. THE ENGINEER BEARS NO RESPONSIBILITY FOR UTILITIES NOT SHOWN OR SHOWN INCORRECTLY.

AVOID CUTTING UNDERGROUND UTILITIES. IT'S COSTLY.

Call BEFORE YOU Dig


1-800-227-2600 UNDERGROUND SERVICE (USA)

CARINA CORPORATION
2880 BUSINESS PARK COURT, SUITE 210
LAS VEGAS, NEVADA 89128
(702) 228-6376

ALPHA & COMPANY
ENGINEERING COMPANY
50 So. Jones #202, Las Vegas, NV 89107
Telephone: (702) 877-1360

COVER SHEET AND VICINITY MAP
LAMPLIGHT VILLAGE AT CENTENNIAL SPRINGS UNIT 3

DRAWN BY:	RF	12.14.01
DESIGNED BY:	RF	12.14.01
CHECKED BY:	RF	12.14.01
PROJECT NO.:	9211-02	SCALE: NTS

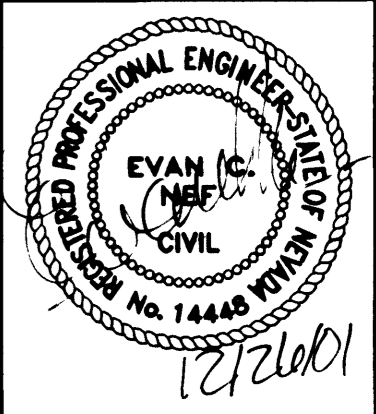

SHEET 3C1 OF 13 SHEETS
DRAWING NO. 1071-4642-3

REV	DATE	BY	REVISION