




A CHAIN LINK FENCE - 6'
NOT TO SCALE

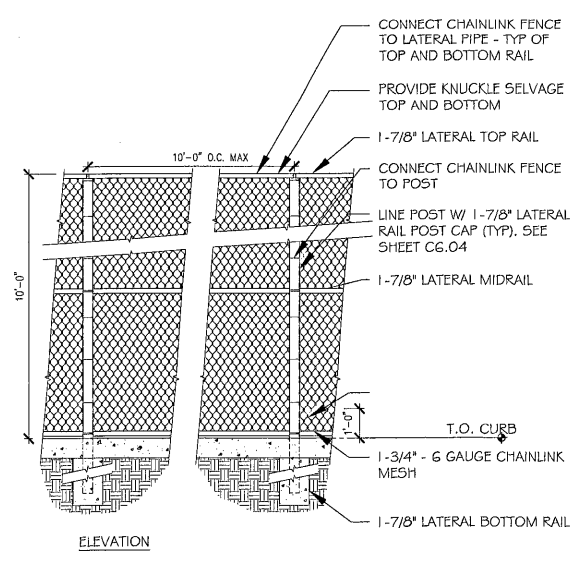


B CHAIN LINK FENCE TO
CONCRETE FOOTINGS. SEE SHEET CG.04 FOR ADDITIONAL INFORMATION.
NOT TO SCALE

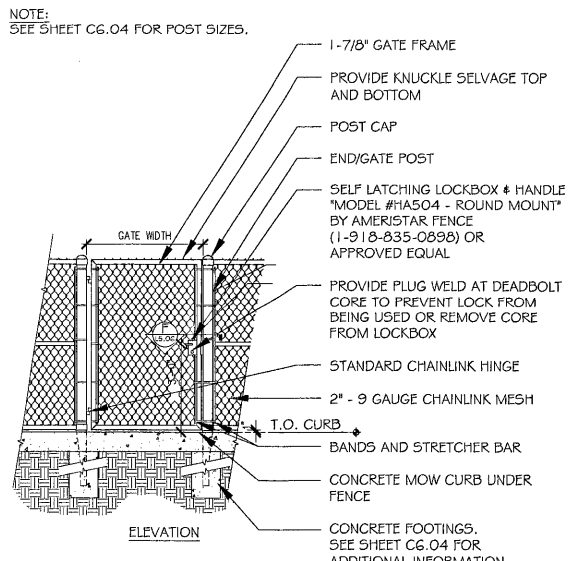


C CHAIN LINK FENCE GATE
NOT TO SCALE

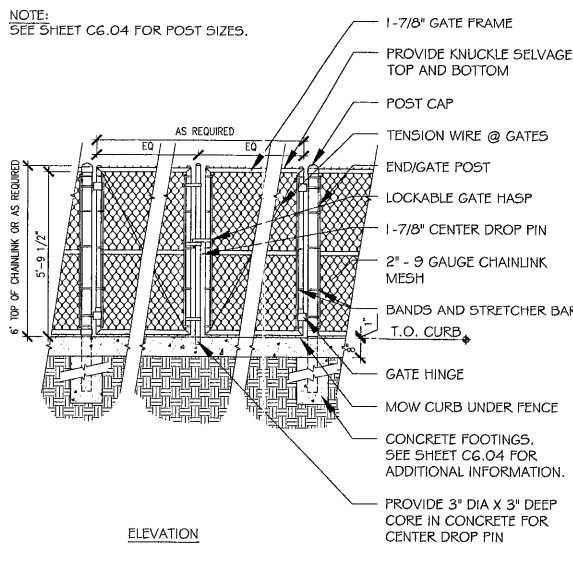


D CHAIN LINK FENCE DOUBLE GATE
NOT TO SCALE

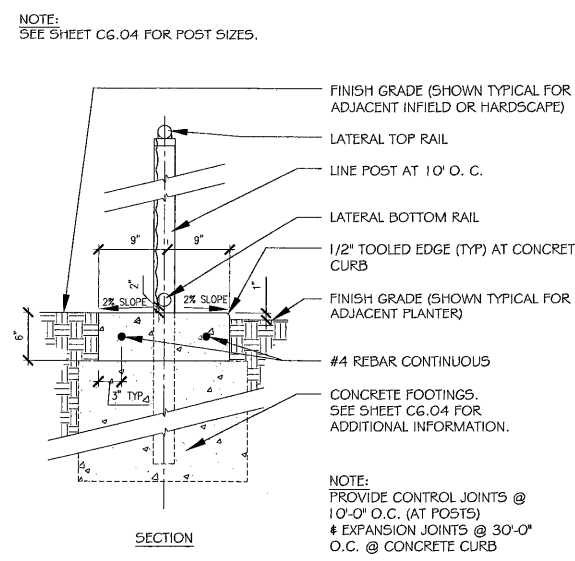

E CHAIN LINK FENCE
NOT TO SCALE

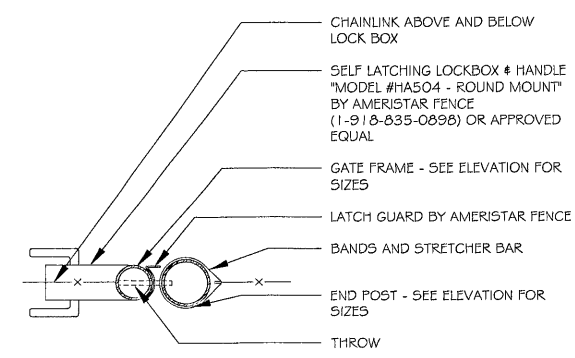


F GATE LATCH

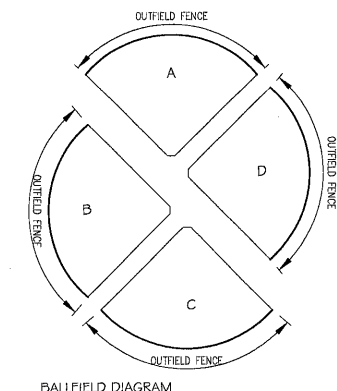


FIELD	HEIGHT
A	20'
B	20'
C	25'
D	6' - NO NET - PROVIDE FENCE GUARD


G CHAIN LINK OUTFIELD FENCE WITH PROTECTIVE NETTING

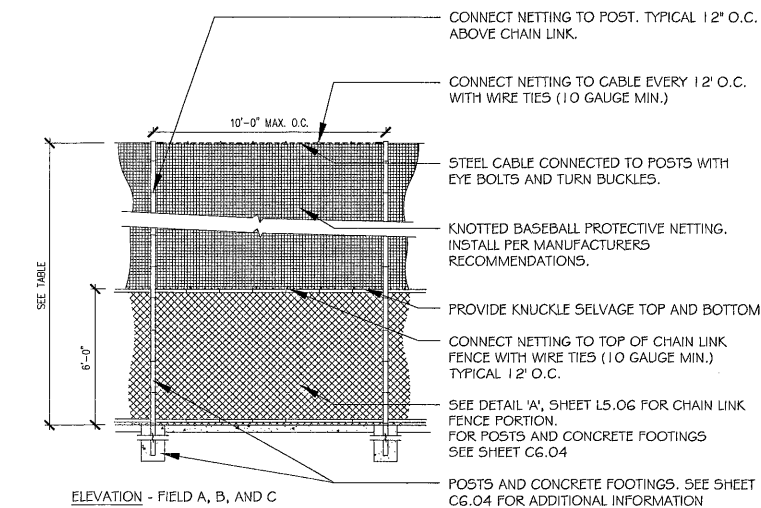


ELEVATION - FIELD A, B, AND C

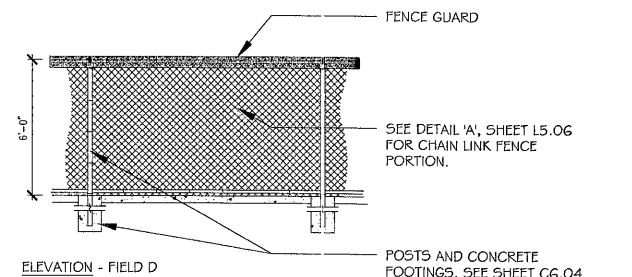


ELEVATION - FIELD D
NOT TO SCALE

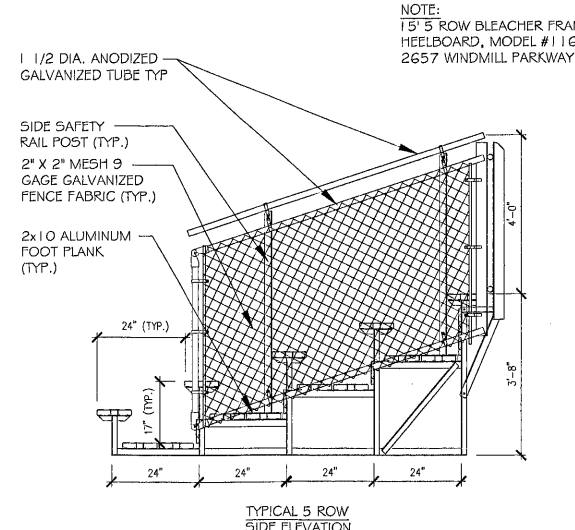


H BLEACHERS - 5 BENCHES
NOT TO SCALE

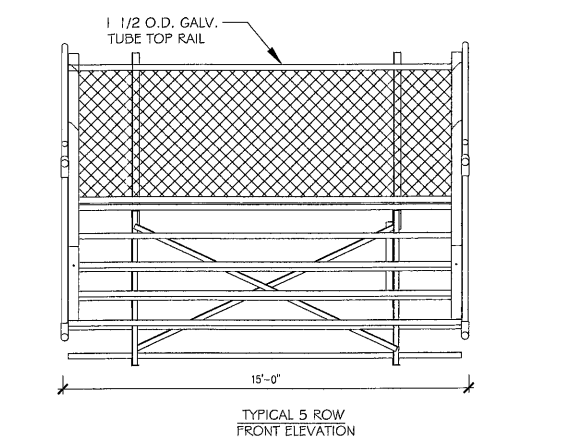

TYPICAL 5 ROW FRONT ELEVATION
NOT TO SCALE

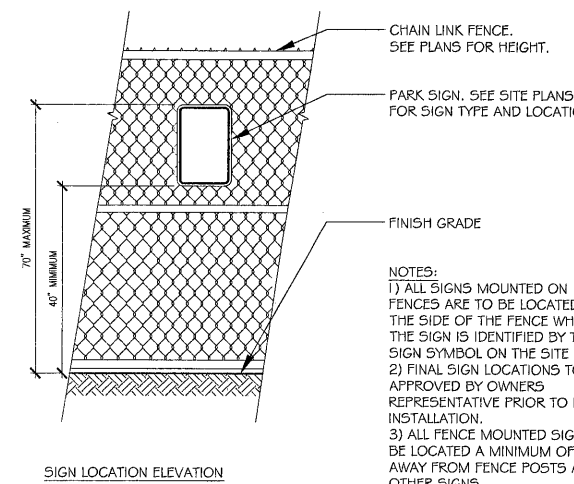

SIGN LOCATION ELEVATION

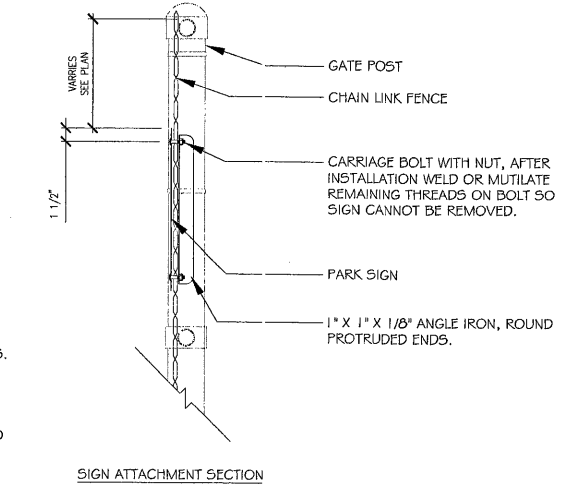

SIGN ATTACHMENT SECTION
NOT TO SCALE

CONSULTANT

southwick LA

702.597.3108
12 Commerce Center Drive
Henderson, NV 89014
www.southwickla.com

Lorenzi Park Renovations
Phase 1
SITE DETAILS

OWNER: CITY OF LAS VEGAS
DEPARTMENT OF PUBLIC WORKS
ARCHITECTURAL SERVICES

400 EAST STEWART AVENUE
LAS VEGAS, NEVADA 89101
PHONE: (702) 229-5535
FAX: (702) 384-8848
TDD: (702) 386-9108

DRAWN: SAR
FILE: 06-083
DATE: JUNE 2007
SCALE: AS SHOWN
REV NO: 0183401
REV DATE: 050705-41

19 2007 2 3 1 7
15.06