

LEGEND


- NEW AC PAVEMENT (SEE TYPICAL X-SECTIONS)
- NEW CONCRETE MEDIAN
- AREA OF 3/4" MILL & OVERLAY

BACK OF CURB CURVE TABLE

CURVE	RADIUS	DELTA	LENGTH	TANGENT
C1	15.00'	90°00'00"	23.56'	15.00'
C2	20.00'	90°00'00"	31.42'	20.00'
C3	30.00'	90°08'09"	47.20'	30.07'
C4	30.00'	89°51'51"	47.05'	29.93'
C5	25.00'	92°7'44"	4.13'	2.07'
C6	25.00'	92°7'44"	4.13'	2.07'
C7	100.00'	18°11'42"	31.76'	16.01'
C8	100.00'	18°11'42"	31.76'	16.01'
C9	25.00'	90°00'00"	39.27'	25.00'
C10	15.00'	90°00'00"	23.56'	15.00'
C11	25.00'	90°23'46"	39.44'	25.17'
C12	25.00'	89°37'12"	39.10'	24.83'
C13	15.00'	88°28'20"	23.16'	14.61'
C14	15.00'	90°00'01"	23.56'	15.00'

CONSTRUCTION NOTES:

- SAWCUT & MATCH EX
- ADJUST TO PROPOSED GRADE
- CONSTRUCT TACK ON MEDIAN ISLAND PER USD NO. 221, SEE DWG R19 THRU R30
- CONSTRUCT SIDEWALK PER USD NO. 234
- CONSTRUCT "L" TYPE CURB AND GUTTER PER USD NO. 216
- CONSTRUCT SIDEWALK RAMP CASE I PER USD NO. 235
- CONSTRUCT 8" CROSS GUTTER PER USD NO. 228
- REMOVE AND REPLACE BLOCKWALL MATCH EXISTING SEE PROPERTY DETAILS DWG P1 THRU P25
- ADJUST WATER VALVE PER UDACS STANDARD PLATE #8 (VALVES MUST BE ACCESSIBLE AT ALL TIMES)
- ADJUST MONITOR WELL TO PROPOSED GRADE
- RELOCATE BY OTHERS, SEE NOTE 2 ON DWG I2
- RELOCATE FENCE TO NEW ROW. SEE PROPERTY DETAILS P1 THRU P25 FOR NEW LOCATION
- REMOVE AND RELOCATE FH PER UDACS PLATE #7 CONDITION G
- RELOCATE PRIVATE SIGN. SEE PROPERTY DETAILS P1 THRU P25 FOR NEW LOCATION
- CONSTRUCT COMMERCIAL DRIVEWAY PER USD NOS. 22A AND 22S
- CONSTRUCT RESIDENTIAL DRIVEWAY PER USD NOS. 222 AND 223
- RELOCATE WATER METER AND RPPA PER UDACS PLATE #10 AND #11A. SEE PROPERTY DETAILS P1 THRU P25 FOR NEW LOCATION
- RELOCATE BUS STOP SHELTER TO NEW SIDEWALK
- RELOCATE MAILBOX, SEE PROPERTY DETAILS P1 THRU P25 FOR NEW LOCATION
- RELOCATE PRIVATE STREETLIGHT, SEE PROPERTY DETAILS P1 THRU P25 FOR NEW LOCATION
- ABANDON FIRE ALARM, SEE PROPERTY DETAILS P3, P4 & P15 FOR NEW LOCATION
- RELOCATE WATER METER PER UDACS PLATE #1D. SEE PROPERTY DETAILS P1 THRU P25 FOR NEW LOCATION RETROFIT W/ 1" RPPA PER UDACS PLATE #11A

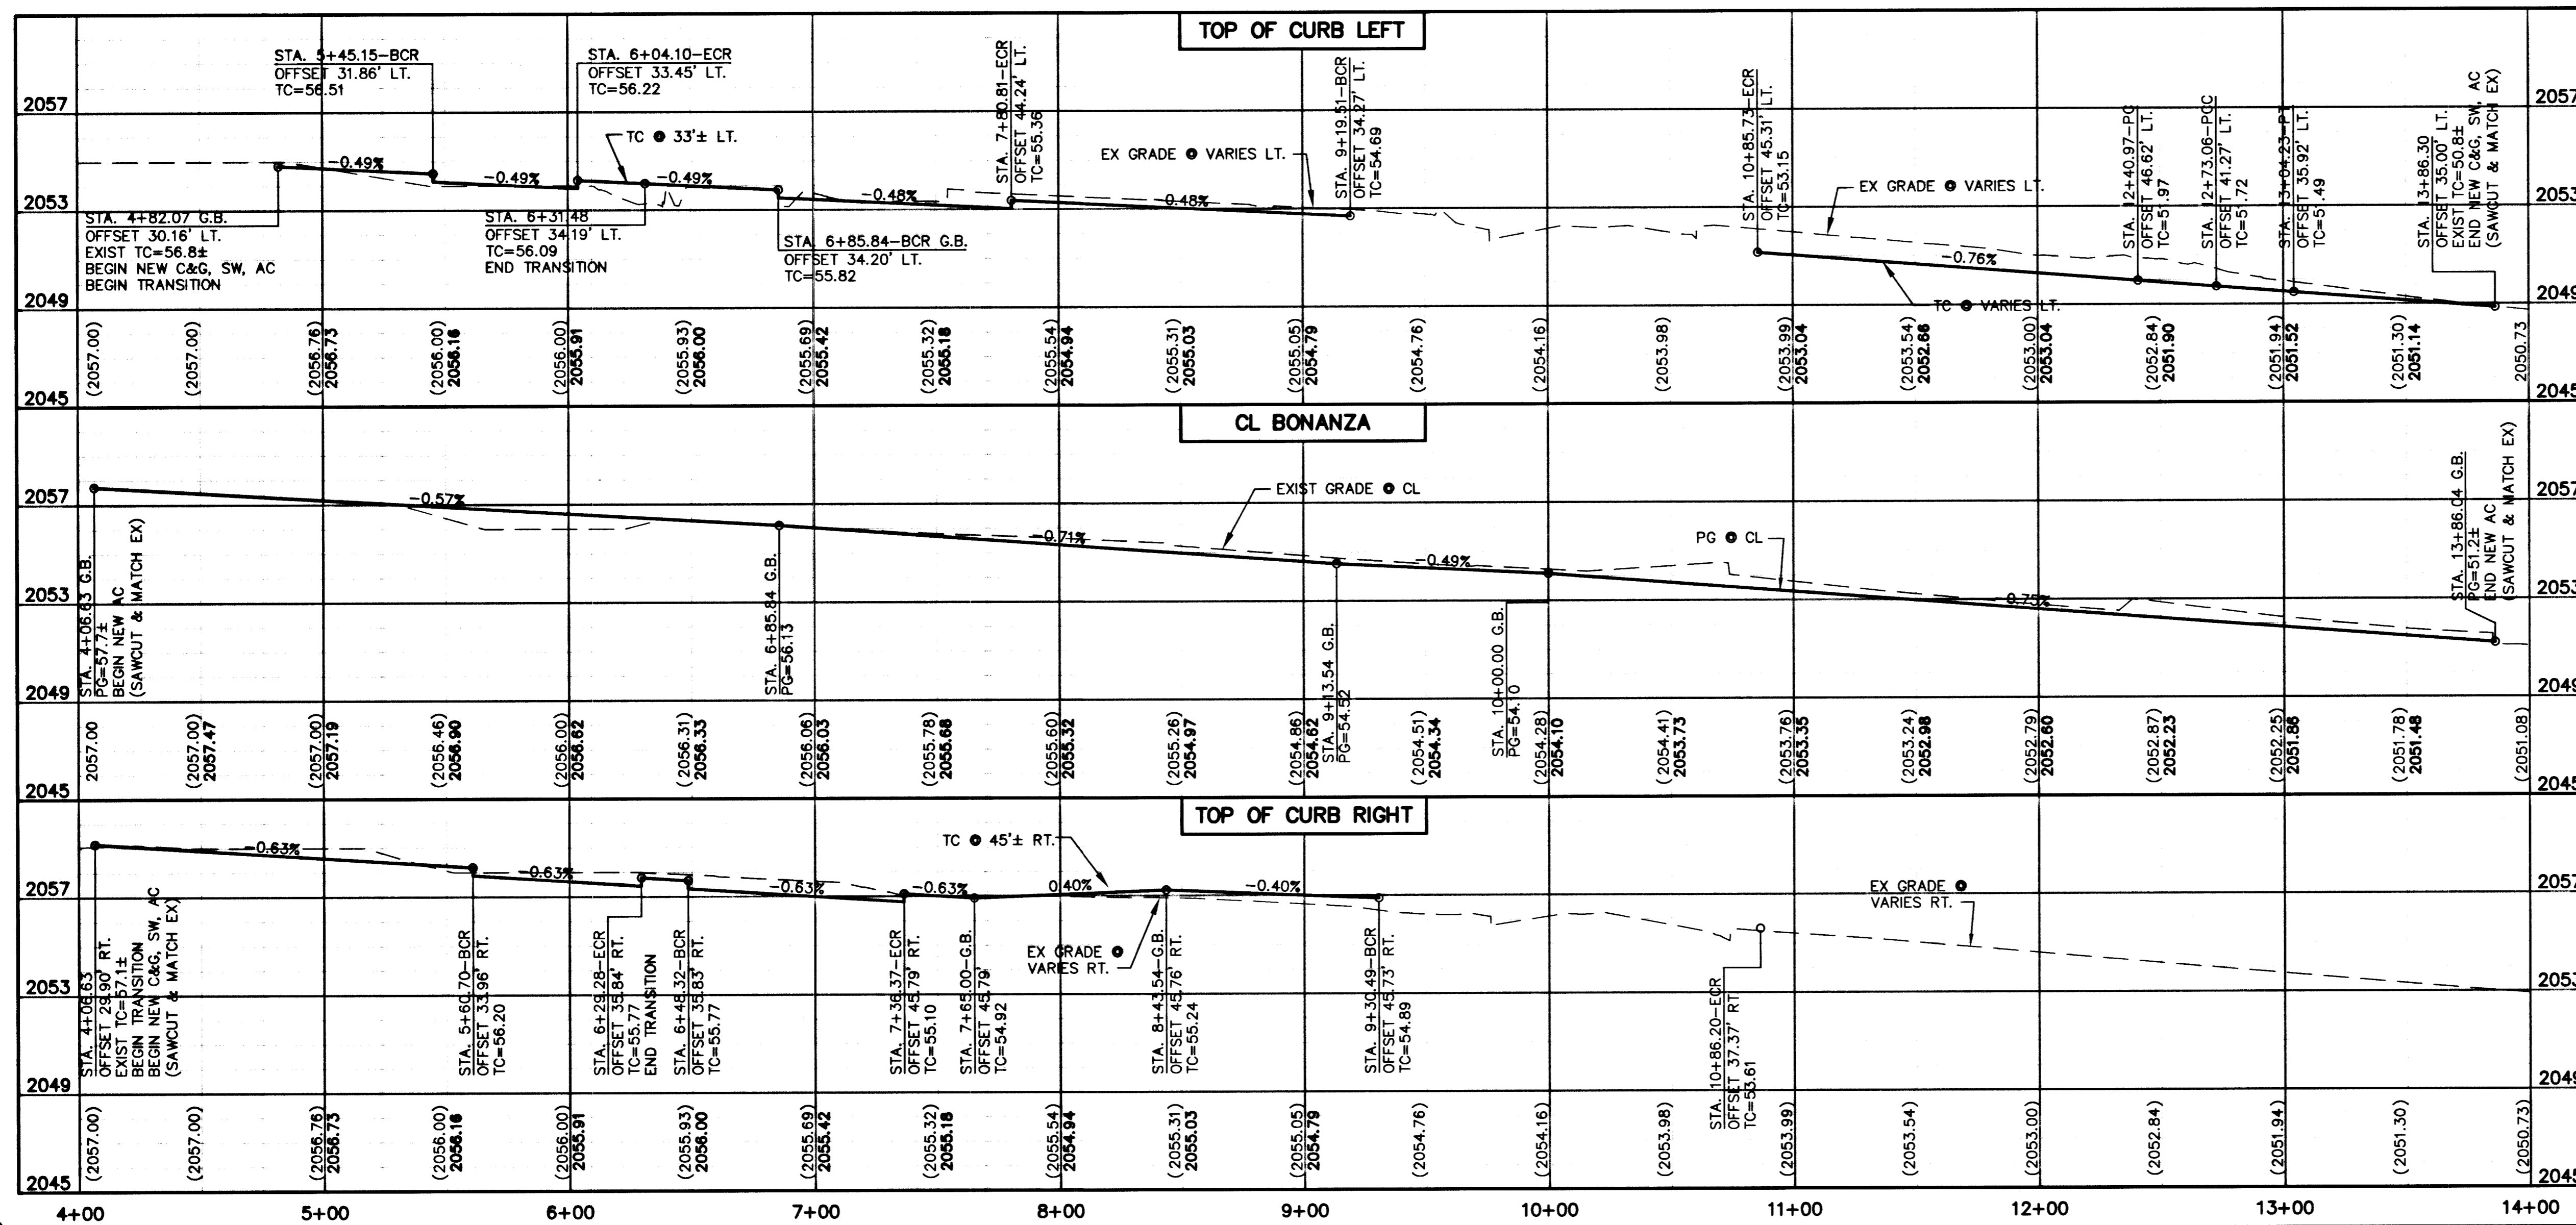

Avoid cutting underground utility lines. It's costly.
2 working days

Call before you Dig
1-800-227-2600
Underground Service Alert (U.S.A.)

Avoid overhead power line contact.
2 working days

Call before you Overhead
1-702-227-2929
Nevada Power Environment and Safety Service Department

APPROVED

Robert J. Morgan
LAS VEGAS VALLEY WATER DISTRICT
DATE: 7/19/07

CONSULTING ENGINEERS • PLANNERS • LAND SURVEYORS
2727 SOUTH RAINBOW BOULEVARD
LAS VEGAS, NEVADA 89146-5148 PHONE (702) 873-7550 FAX (702) 362-2597

vtm nevada

DEPARTMENT OF PUBLIC WORKS
CITY OF LAS VEGAS

REVISION
DATE
BY

TITLE: **ROADWAY PLAN AND PROFILE**
STA. 5+00.00 TO STA. 15+00.00
BONANZA ROAD

PROJECT: **MARTIN L. KING BLVD IMPROVEMENTS**
ALTA DR TO CAREY AVE

DESIGNED BY: **LMW**
DRAWN BY: **LMW**
DATE: **4/2/07**
SCALE: HORIZ. 1"=40'
VERT. 1"=4'
DRAWING SHEET: **R14** OF 237 SHEETS

NO. NO. **6224**
DESIGNED BY: **LMW**
DATE: **4/2/07**
SCALE: HORIZ. 1"=40'
VERT. 1"=4'
DRAWING SHEET: **R14** OF 237 SHEETS