



SHADOW LANE

SHADOW LANE

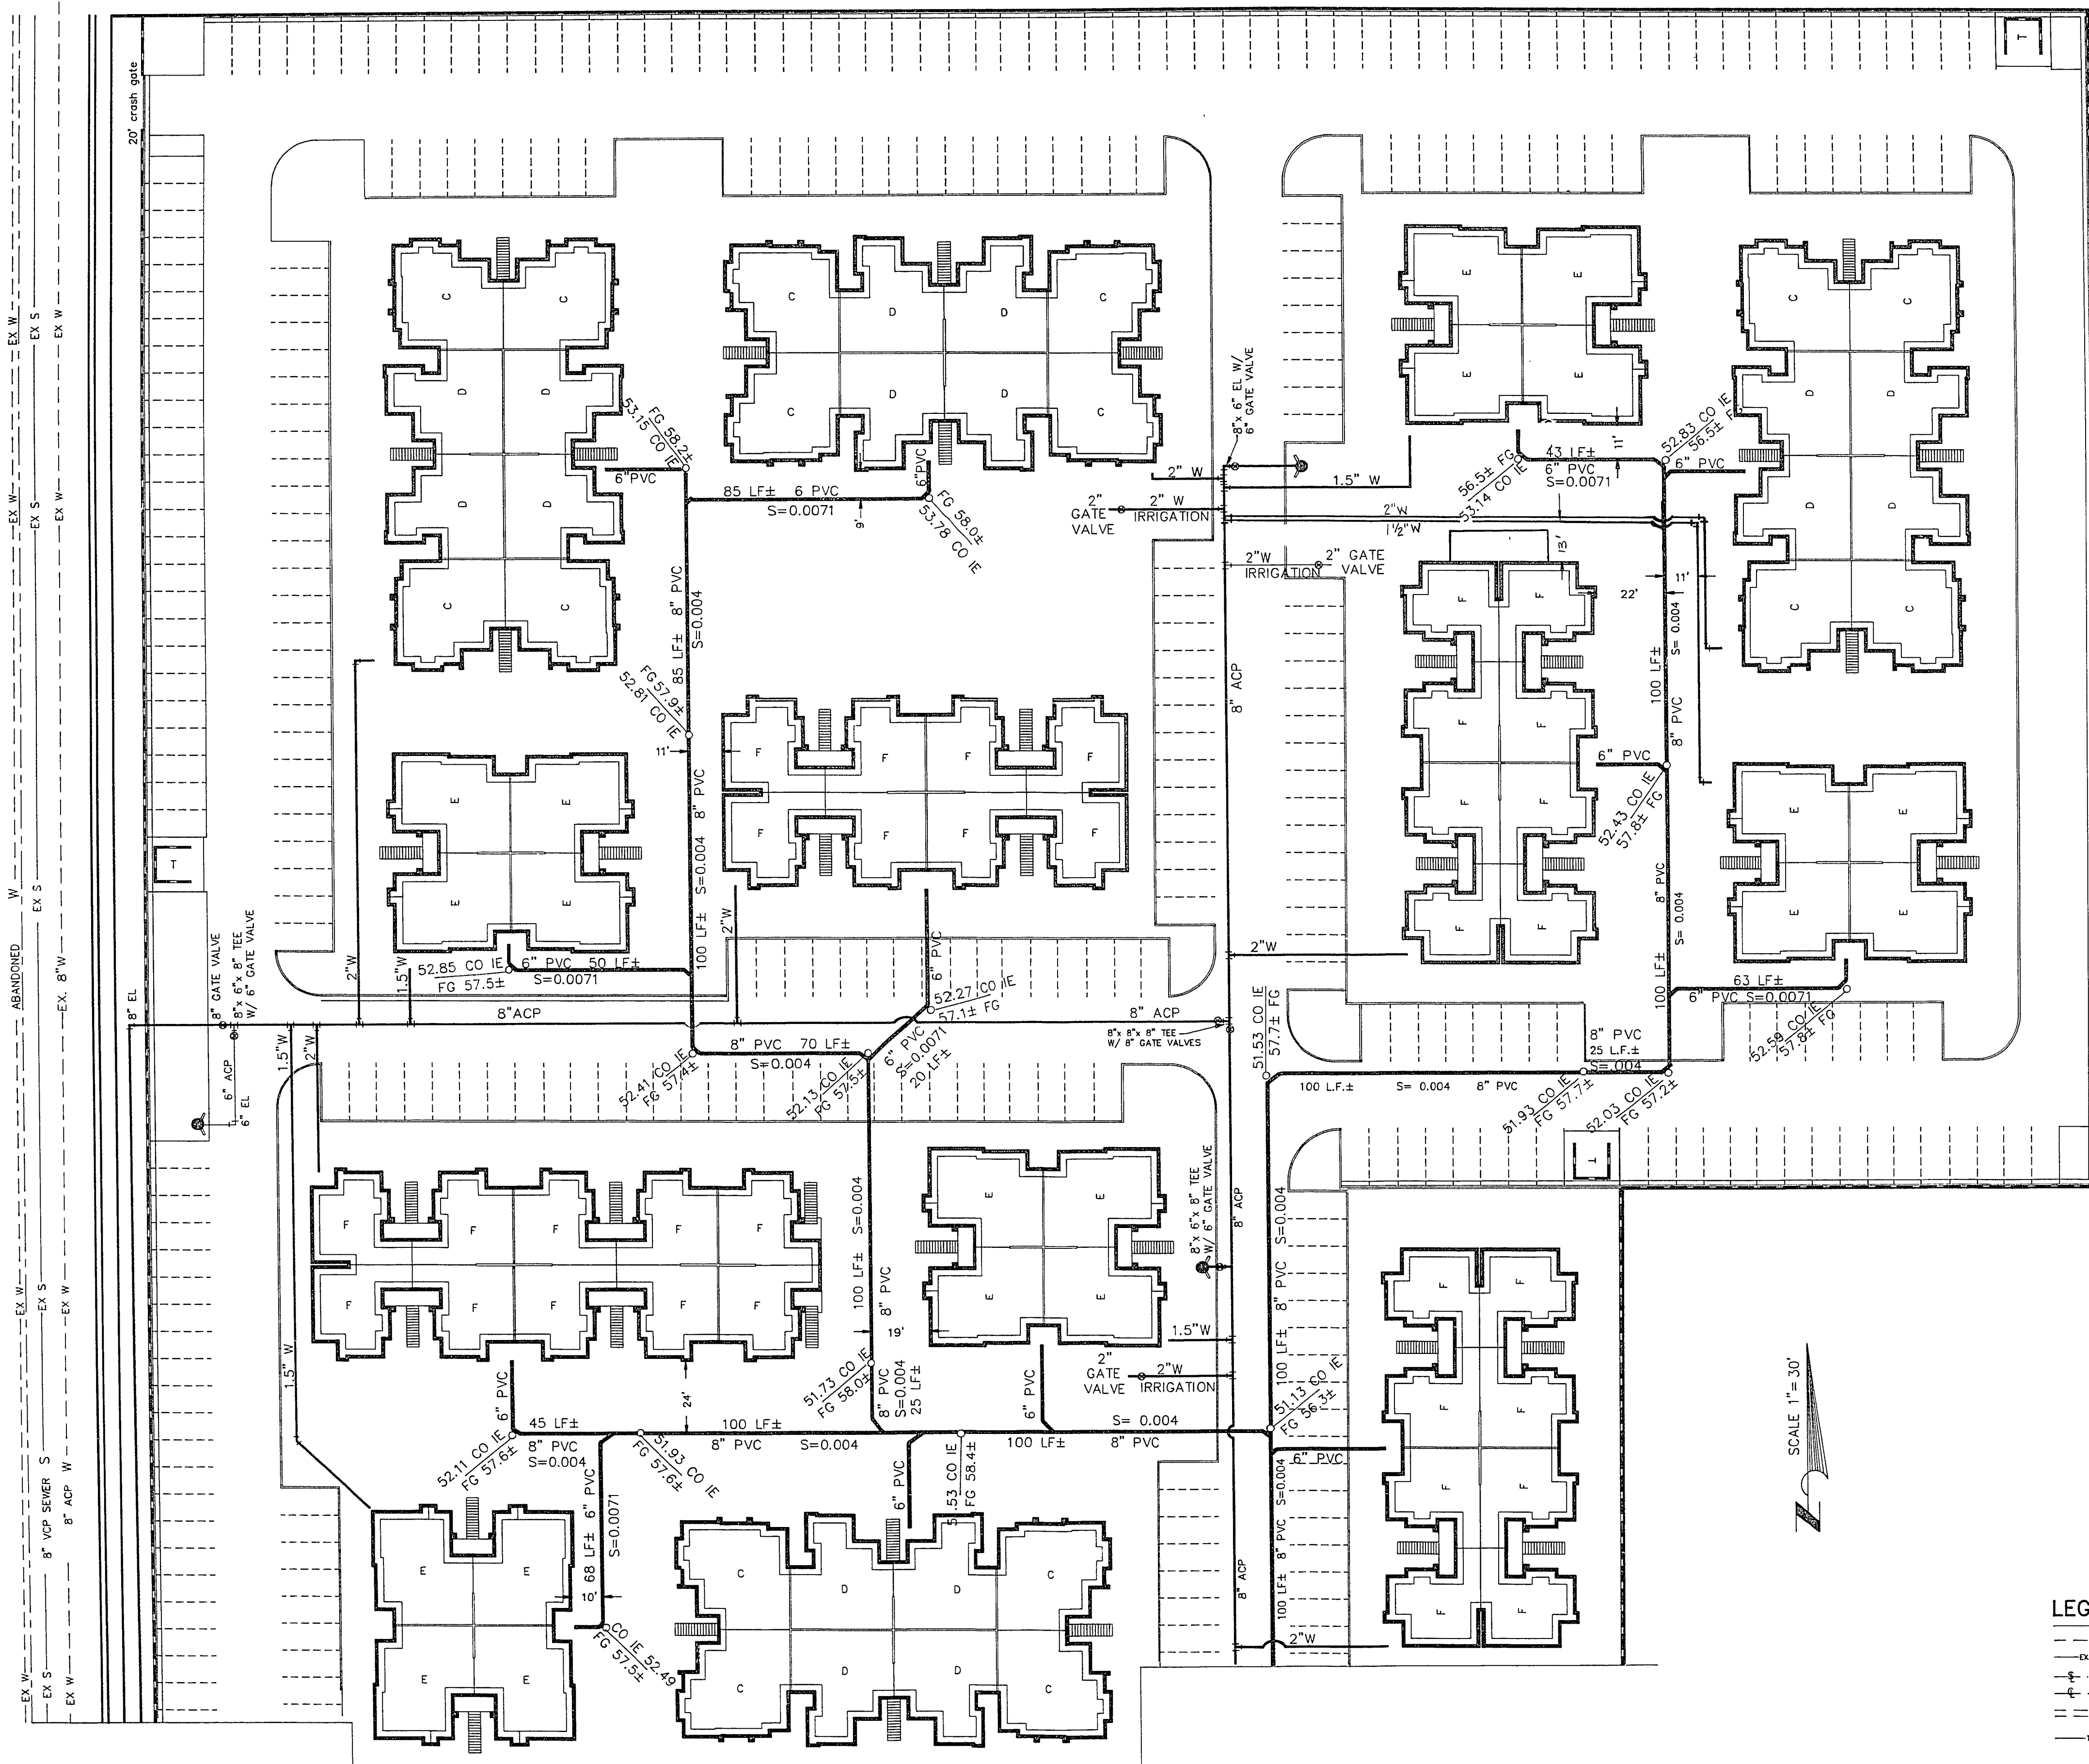

MATCH LINE SEE SHEET C-7

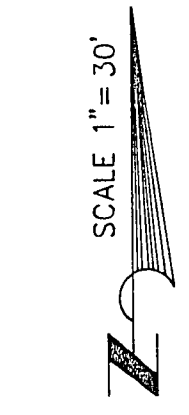

PRESSURE NOTE

THIS PROPERTY IS IN THE LAS VEGAS VALLEY WATER DISTRICTS 2300 PRESSURE ZONE AND WILL HAVE A STATIC WATER PRESSURE IN EXCESS OF 80 p.s.i. THE UNIFORM PLUMBING CODE REQUIRES INDIVIDUAL PRESSURE REDUCING VALVES BE INSTALLED WHENEVER WATER PRESSURE EXCEEDS 80 p.s.i.

LEGEND

- - - - - EXISTING SEWER
- - - - - EXISTING WATER
- - - - - SECTION LINE
- - - - - CENTER LINE
- - - - - EXISTING CURB
- - - - - EXISTING TELEPHONE LINE
- - - - - PROPOSED 8\"/>
- - - - - EXISTING FIRE HYDRANT
- - - - - PROPOSED SEWER LINE
- - - - - PROPOSED WATER LINE


ESTIMATE OF QUANTITIES

SEWER	QUANTITY
CLEANOUT	19 EA.
6\"/>	

WATER	QUANTITY
6\"/>	

ESTIMATE OF QUANTITIES IS APPROXIMATE ONLY. IT IS THE RESPONSIBILITY OF THE CONTRACTOR TO VERIFY ALL QUANTITIES.

Fisher
11-7-08

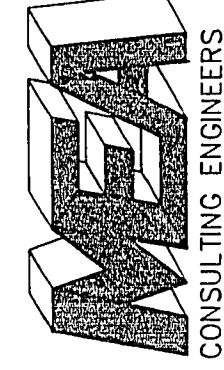	
MARTINIQUE APARTMENTS UTILITY PLAN	
1500 EAST TROPICANA AVENUE SUITE 125 LAS VEGAS, NEVADA 89119 (702) 798-1007	
DATE: JULY 30, 1998 PREPARED FOR: DESIGNED: RKG GREENLEAF MANAGEMENT & DRAWN: RALPH DEVELOPMENT COMPANY CHECKED: SCALE: 1" = 30'	
REVISIONS No. DATE DESCRIPTION	
SHEET C-6 OF 13	107-V1634 11-3-08