


NO.	DATE	DESCRIPTION	APP'D

Call before you Dig.
1-800-227-2600
UNDERGROUND SERVICE (USA)



- NOTES:**
- CONTRACTOR SHALL PROTECT IN PLACE ALL EXISTING FEATURES SUCH AS POWER POLES, ELECTRICAL BOXES, AREA LIGHTS, WALLS, FENCES AND GATES. ANY EXISTING FEATURES DAMAGED SHALL BE REPLACED AT CONTRACTOR'S EXPENSE.
 - CONTRACTOR MAY TRIM OVER HANGING TREES ONLY AS NECESSARY TO PERFORM THE WORK. MAXIMUM LIMIT OF TRIMMING SHALL BE TO DRAINAGE EASEMENT LIMITS. ALL TRIMMING SHALL BE PERFORMED WITH SAWS, PROVIDING A CLEAN CUT. ALL BROKEN BRANCHES SHALL BE CUT CLEAN. WORK SHALL BE DONE BY A PROFESSIONAL ARBORIST.
 - SEE R- SHEETS FOR STREET IMPROVEMENTS AND REMOVALS

PEAK DRIVE
1"=20' HORIZ 1"=4' VERT

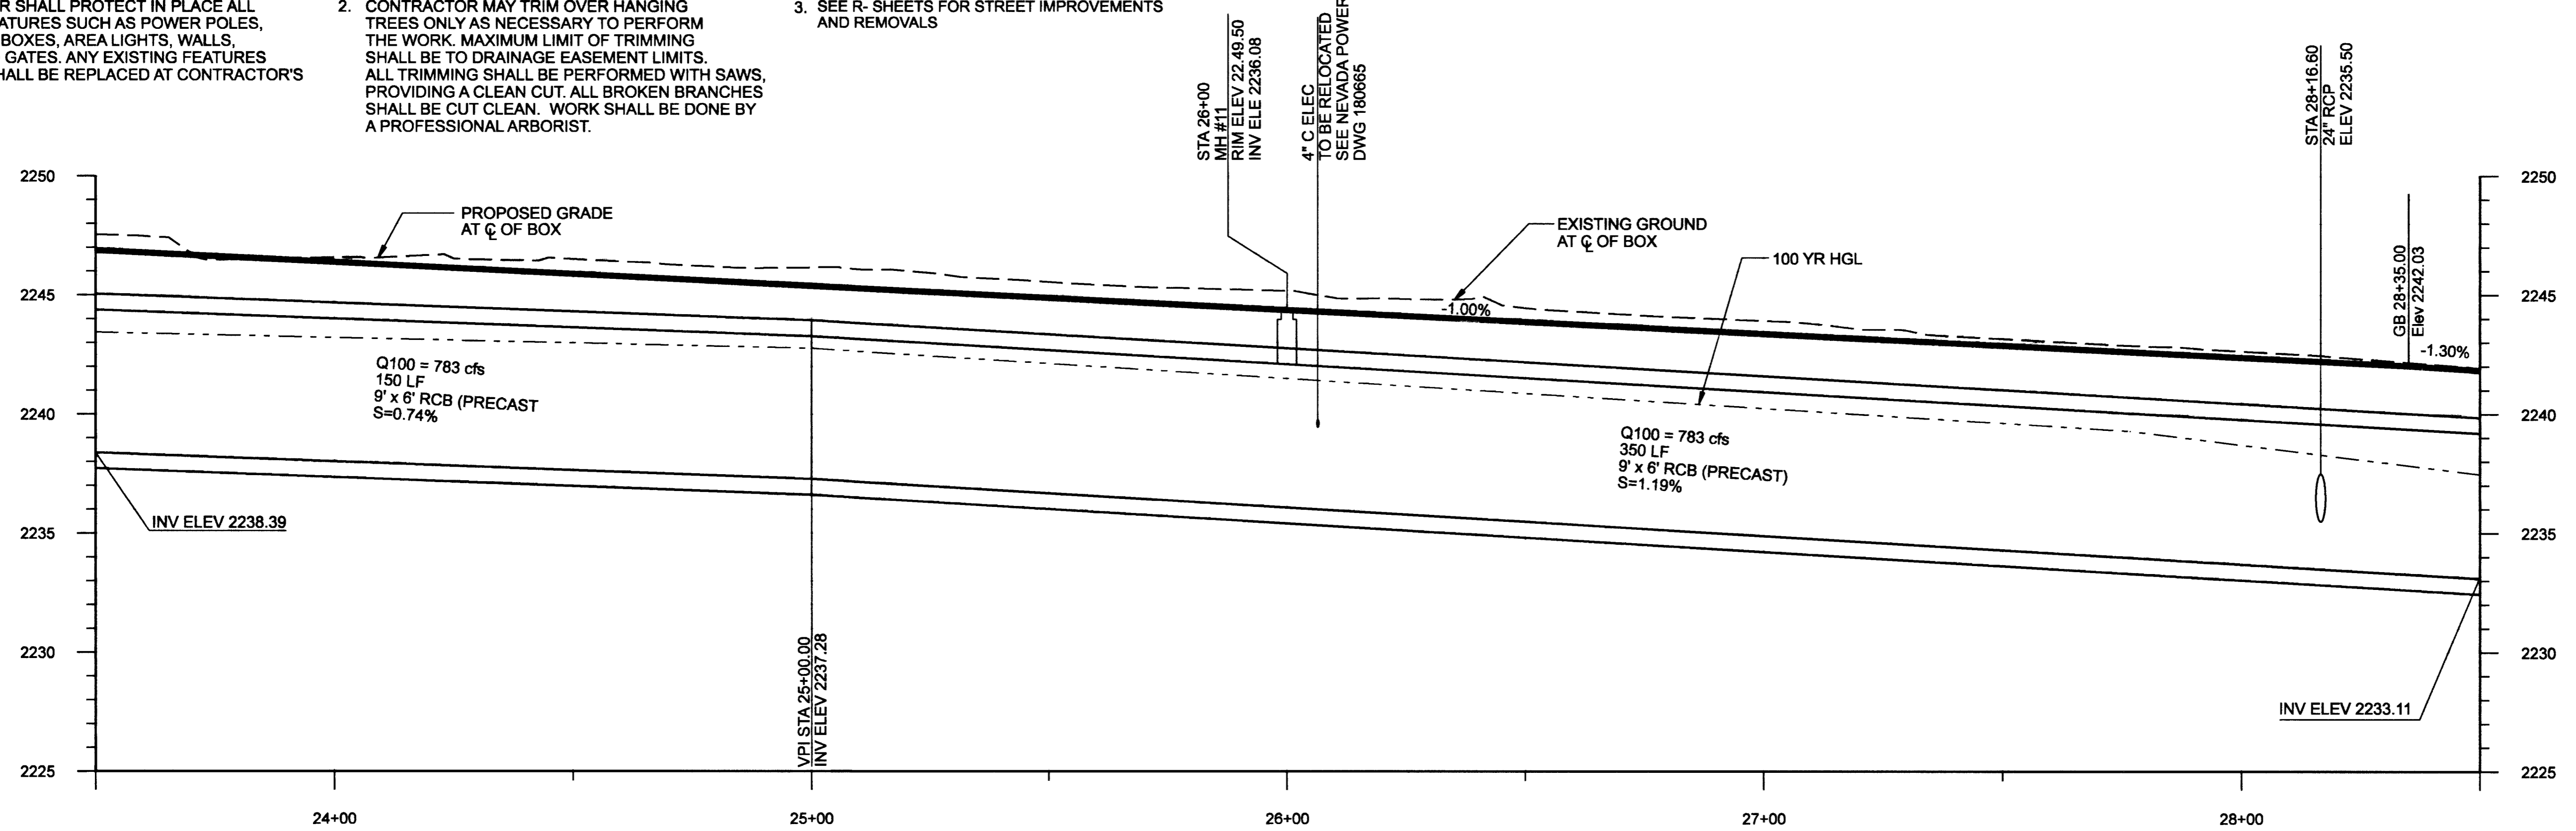

DEPARTMENT OF PUBLIC WORKS
ENGINEERING DESIGN SECTION

CITY ENGINEER: JORGE A. CERVANTES P.E., P.T.O.E.
PROJECT MANAGER: JOEL CHRISTENSEN P.E.
DESIGNED BY: B. SANCHEZ
DRAWN BY: T. UY
CHECKED BY: G. THOMPSON
DATE: 17-OCTOBER-2006

TITLE: **PEAK DRIVE STORM DRAIN**
FROM JONES BLVD. TO MICHAEL WAY

SHEET: **BOX CULVERT PLAN AND PROFILE**
STA 23+50.00 - STA 28+50.00

8/21/07 8:30 AM

Sheet **P-7**
13 of 33

DRAWING NO. **327-V271**