
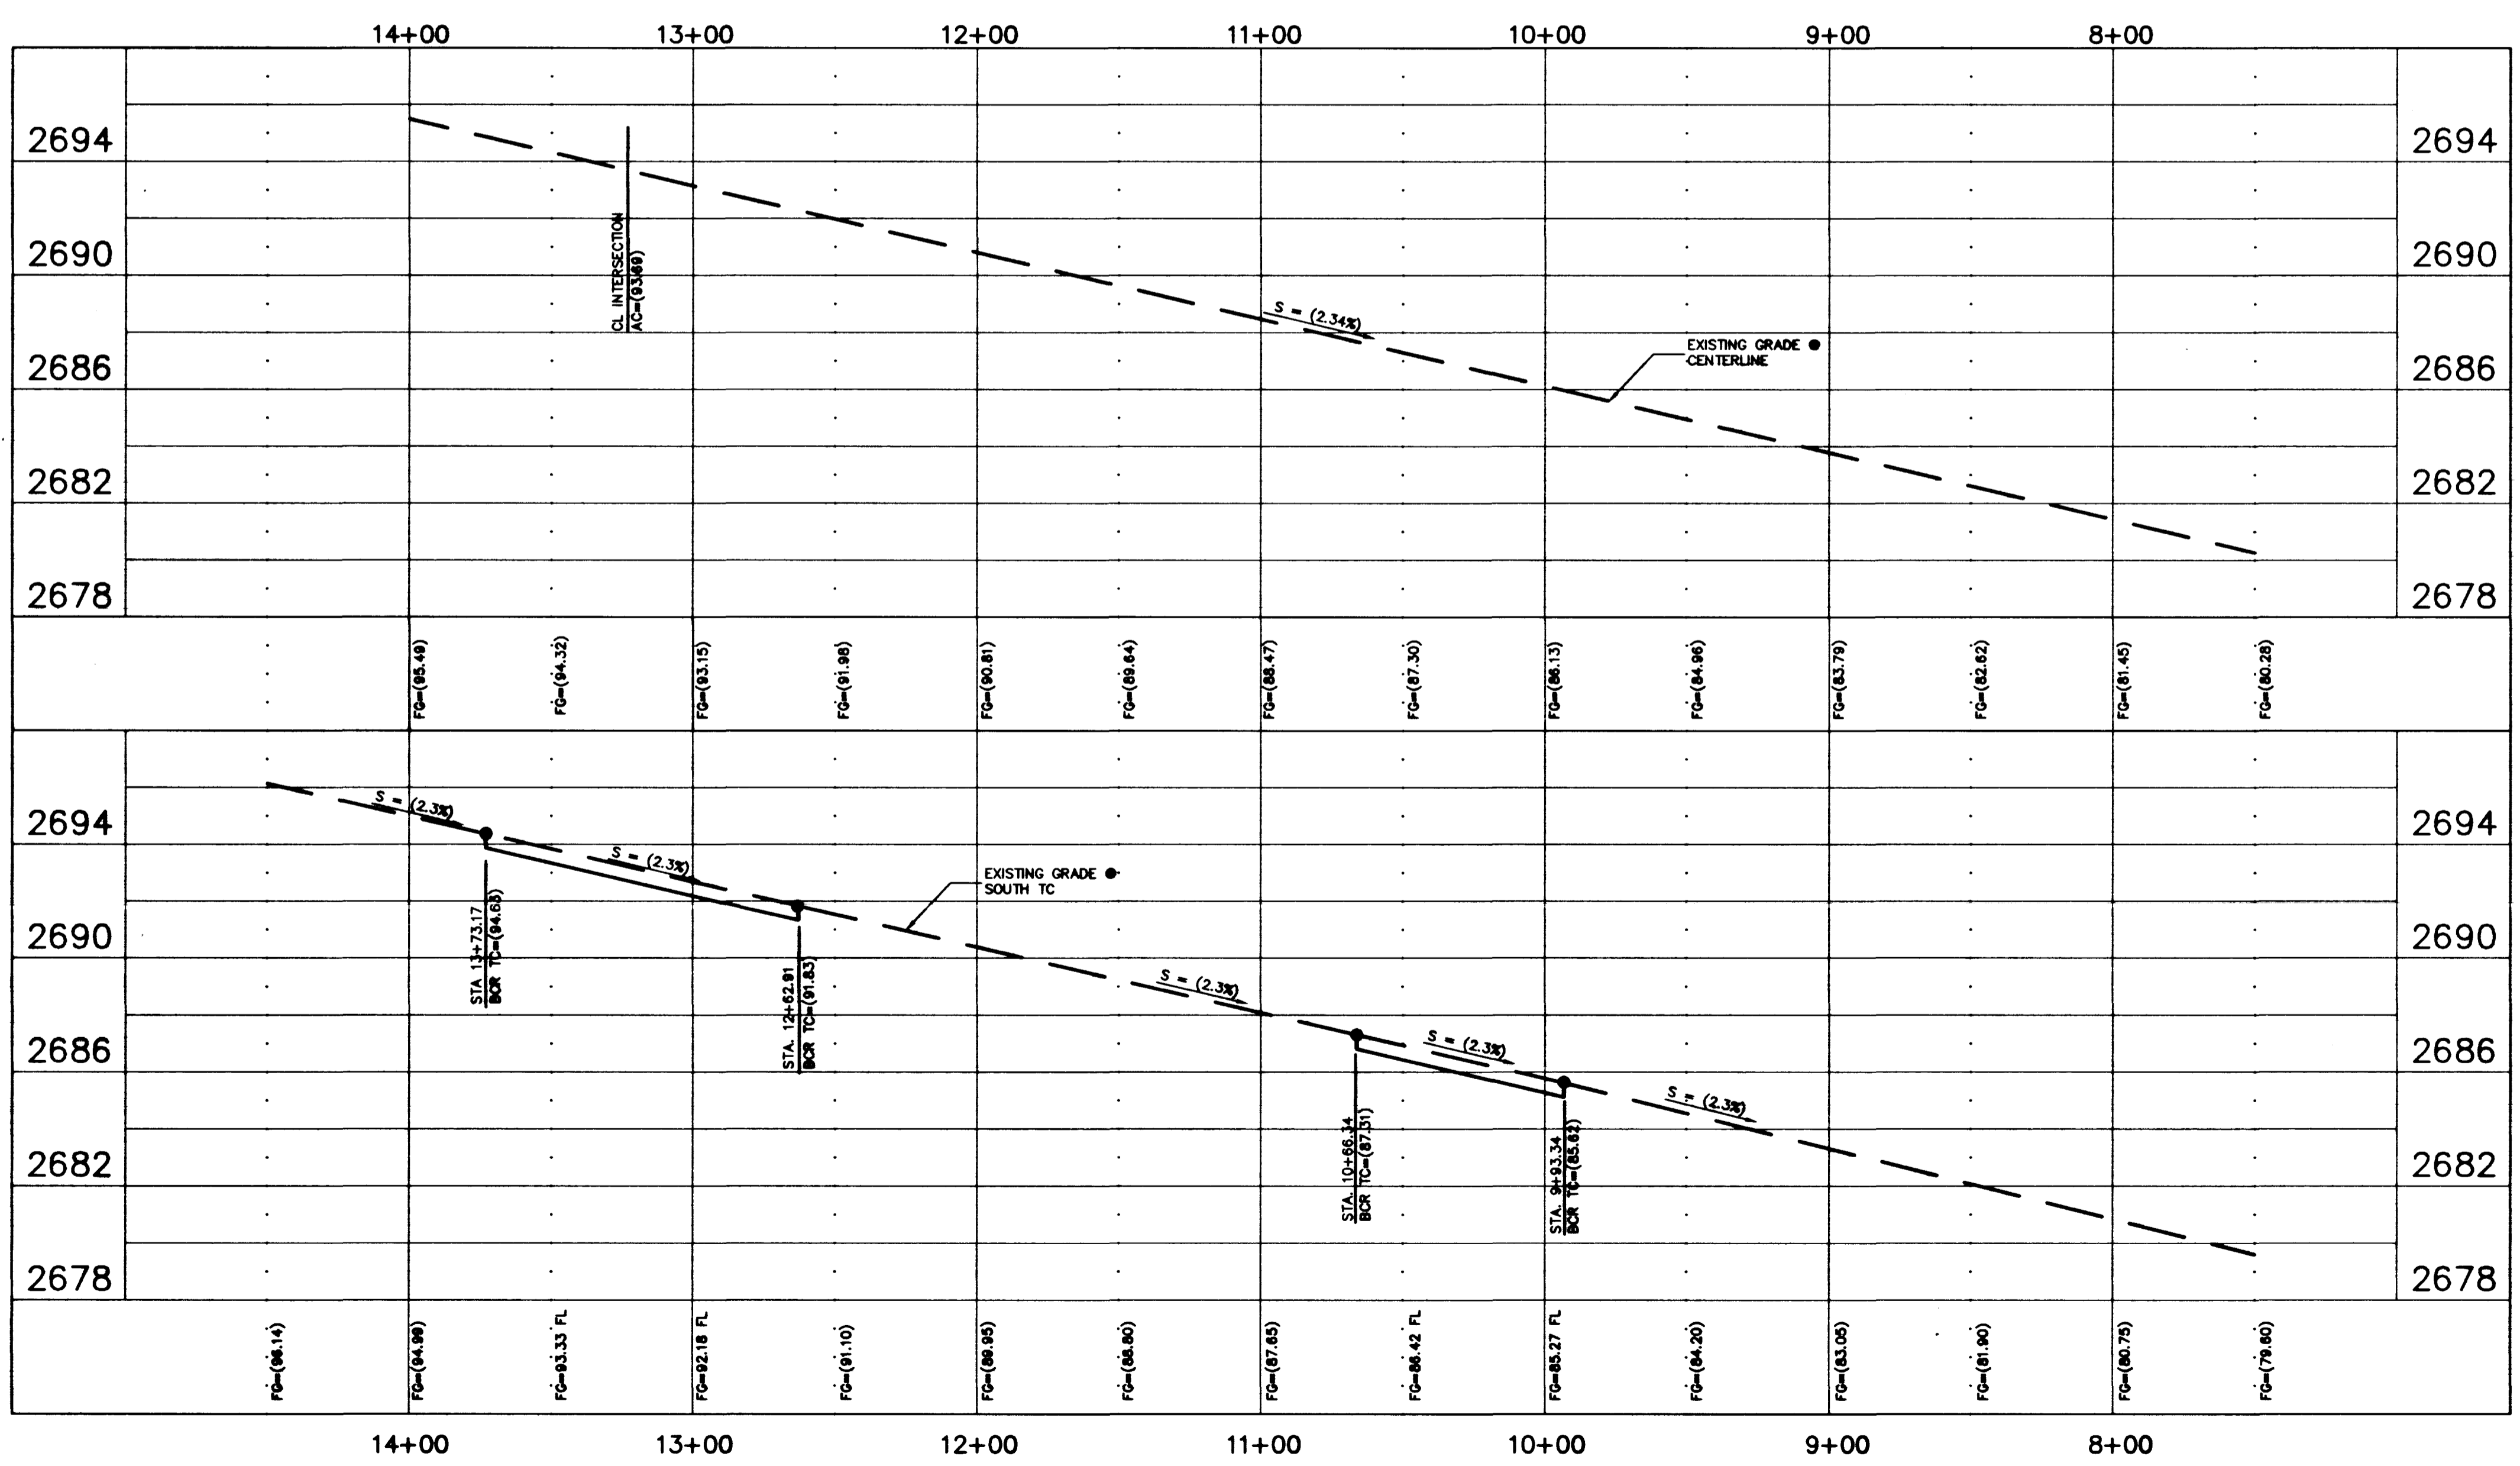


BASIS OF BEARING
 N 89°49'03" E BEING THE CENTERLINE OF CHARLESTON BOULEVARD.

BENCHMARK
 CLV BM "11V10 SNEES" BEING A RIVET AND PLATE IN TOP OF CURB, NW RETURN OF DEL REY AVENUE AND DURANGO ROAD.
 ELEV=2663.04 FEET (NGVD 29)
 ELEV=2663.46 FEET (812.4423 METERS) (NAVD83)

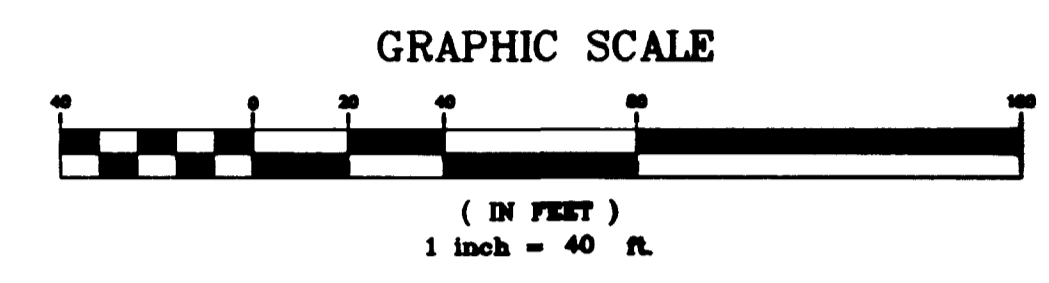

HDCP RAMP DATA

No.	A	B
1	2.44M (8.00')	1.83M (6.00')
2	1.83M (6.00')	2.44M (8.00')
3	1.83M (6.00')	2.90M (9.51')
4	2.13M (7.00')	2.13M (7.00')

HANDICAP RAMPS PER NDOT
 STD DWG R-5.1.1.2(613)

- CONSTRUCTION NOTES**
- 1 EX. 6' SIDEWALK
 - 2 EX. 2' "L" TYPE C&G
 - 3 EXISTING TRAFFIC CONTROL BOX-RELOCATE WEST OF DRIVEWAY
 - 4 8' VG. PER STD DWG #
 - 5 REMOVE & REPLACE EXIST. CURB RETURN

CURVE TABLE

CURVE	TC CURVE DATA			
	RADIUS	DELTA	LENGTH	TANGENT
C1	15.00'	90°00'00"	21.21'	15.00'
C2	25.00'	90°00'00"	39.27'	25.00'
C3	30.00'	93°55'06"	48.18'	32.13'
C4	30.00'	88°04'54"	45.07'	28.02'



AVOID CUTTING UNDERGROUND UTILITY LINES. IT'S COSTLY.
Call before you Dig.
 1-800-227-2600
 (48 hrs. Advance Notice Required)

THREE B's INC. 525 SOUTH 6th STREET LAS VEGAS, NEVADA 89101 PH 366-9140	
Peccole Tavern Associates Ltd. 3871 S. VALLEY VIEW #8 LAS VEGAS, NEVADA 89103 PH (702) 876-2341 FAX (702) 876-8395	
CHARLESTON BOULEVARD PLAN AND PROFILE STA. 7+50.00 TO STA. 14+50.00	
PECCOLE TAVERN CHARLESTON-DURANGO COMMERCIAL CENTER	
DRAWN BY: RS DESIGNED BY: RLR CHECKED BY: RPL	DATE: 09-25-97 SCALE: 1" = 40' HORIZ 1" = 4' VERT
SHEET 5 OF 6 SHEETS DRAWING NO. CLV PLAN #107-V 2856	

