





BENCHMARK
 CLV BM "LV10 SNEEZ"
 BEING A RIVET AND PLATE IN TOP OF CURB,
 NW RETURN OF DEL REY AVENUE AND
 DURANGO ROAD.
 ELEV=2683.04 FEET (NGVD 29)
 ELEV=2665.49 FEET (812.4423 METERS) (NAVD08)

BASIS OF BEARING
 N 89°40'03" E BEING THE CENTERLINE OF
 CHARLESTON BOULEVARD.

AVOID CUTTING UNDERGROUND
 UTILITY LINES. IT'S COSTLY.


**Call
 before you
 Dig.**

1-800-227-2600
 (48 hrs. Advance Notice Required)

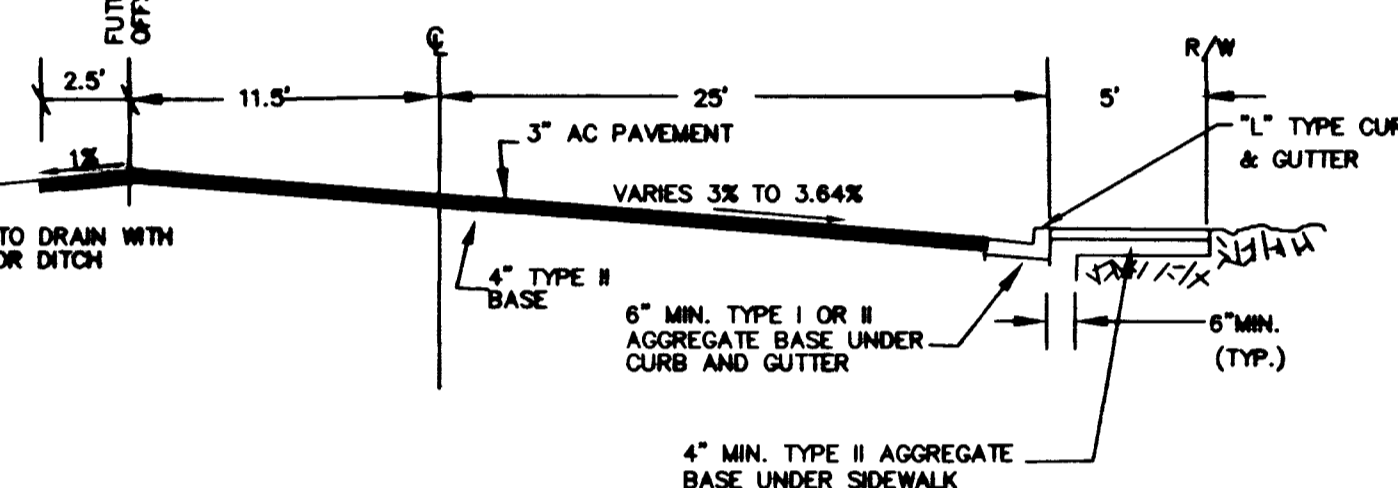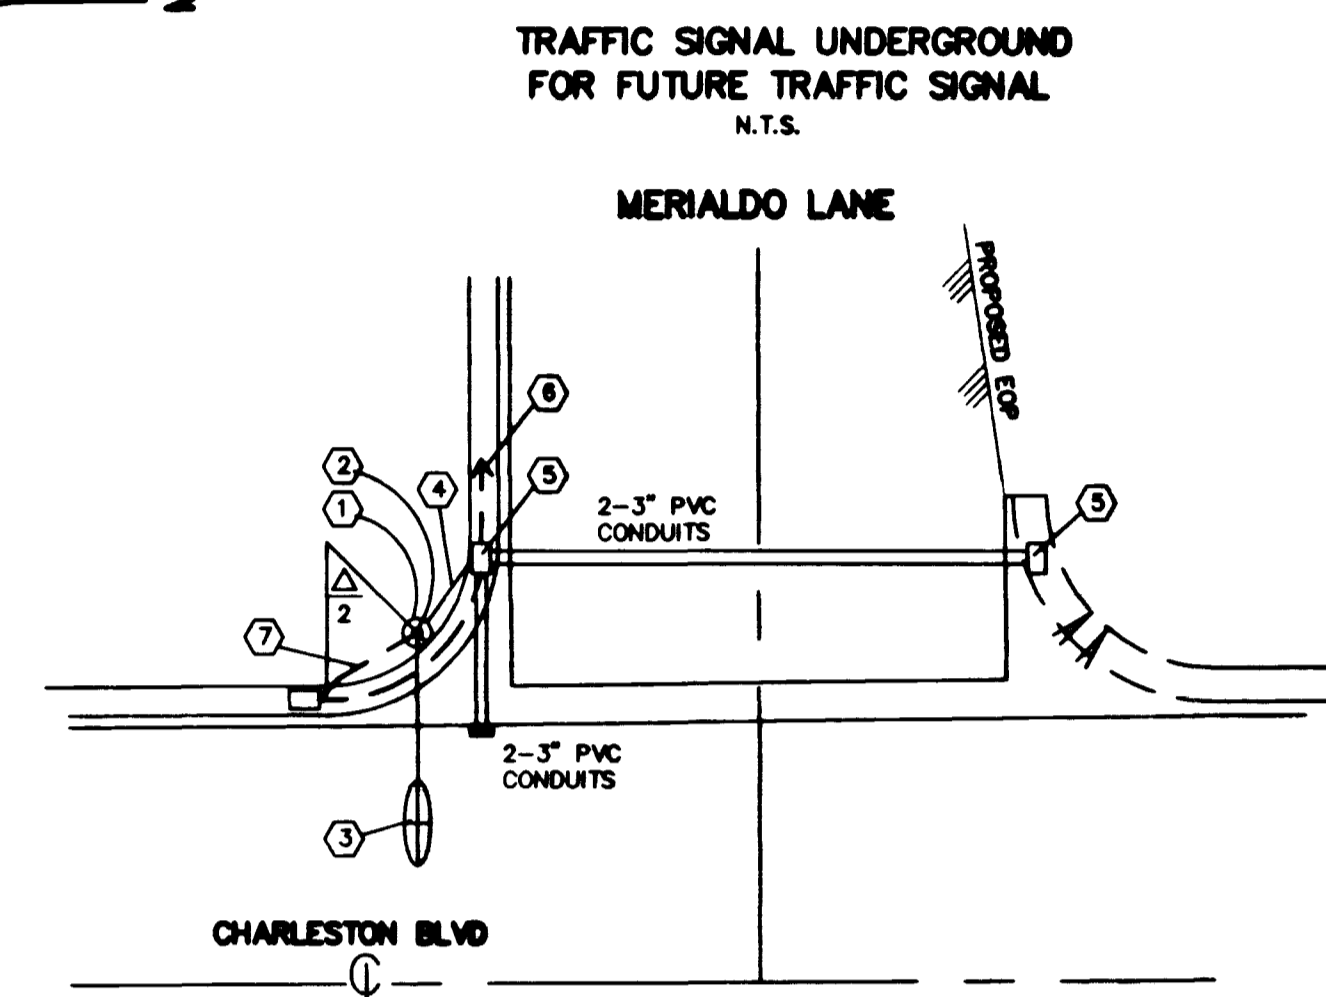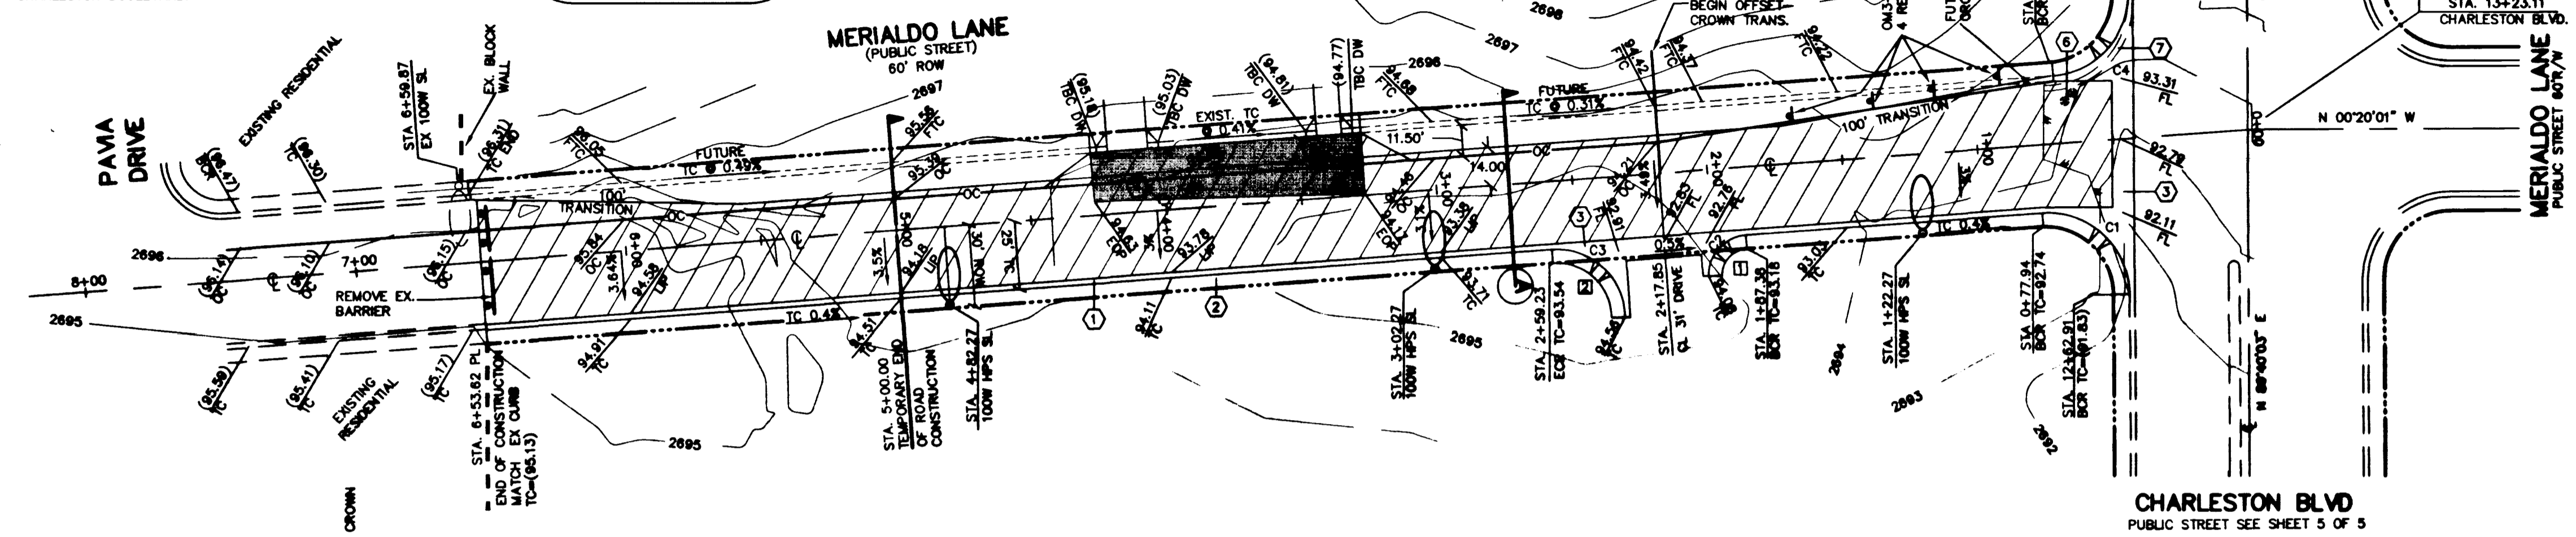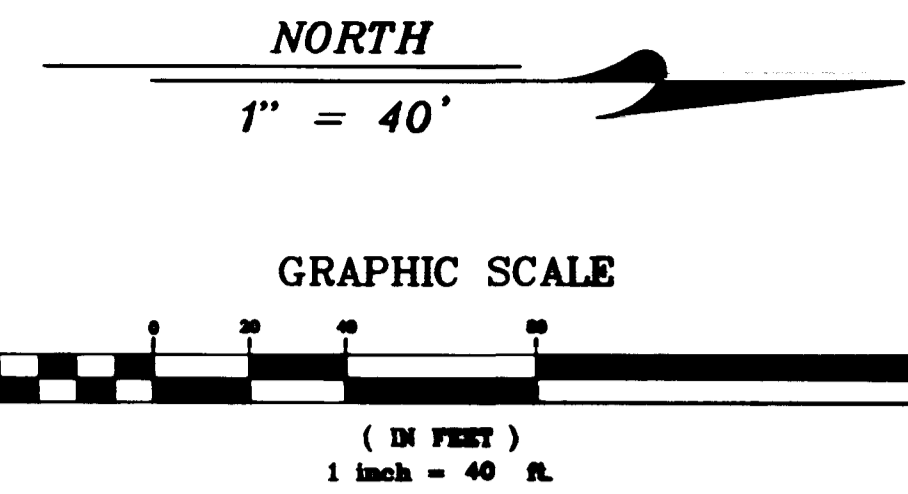

NOTE:
 AC PAVEMENT AND BASE THICKNESS SHALL BE IN ACCORDANCE WITH
 TERRACON SOILS REPORT #84975371 DATED SEPT 23,1997 AND
 USDCCA STD DWG #208.

STREET PLAN & PROFILE
 (PUBLIC STREET) 60' R/W

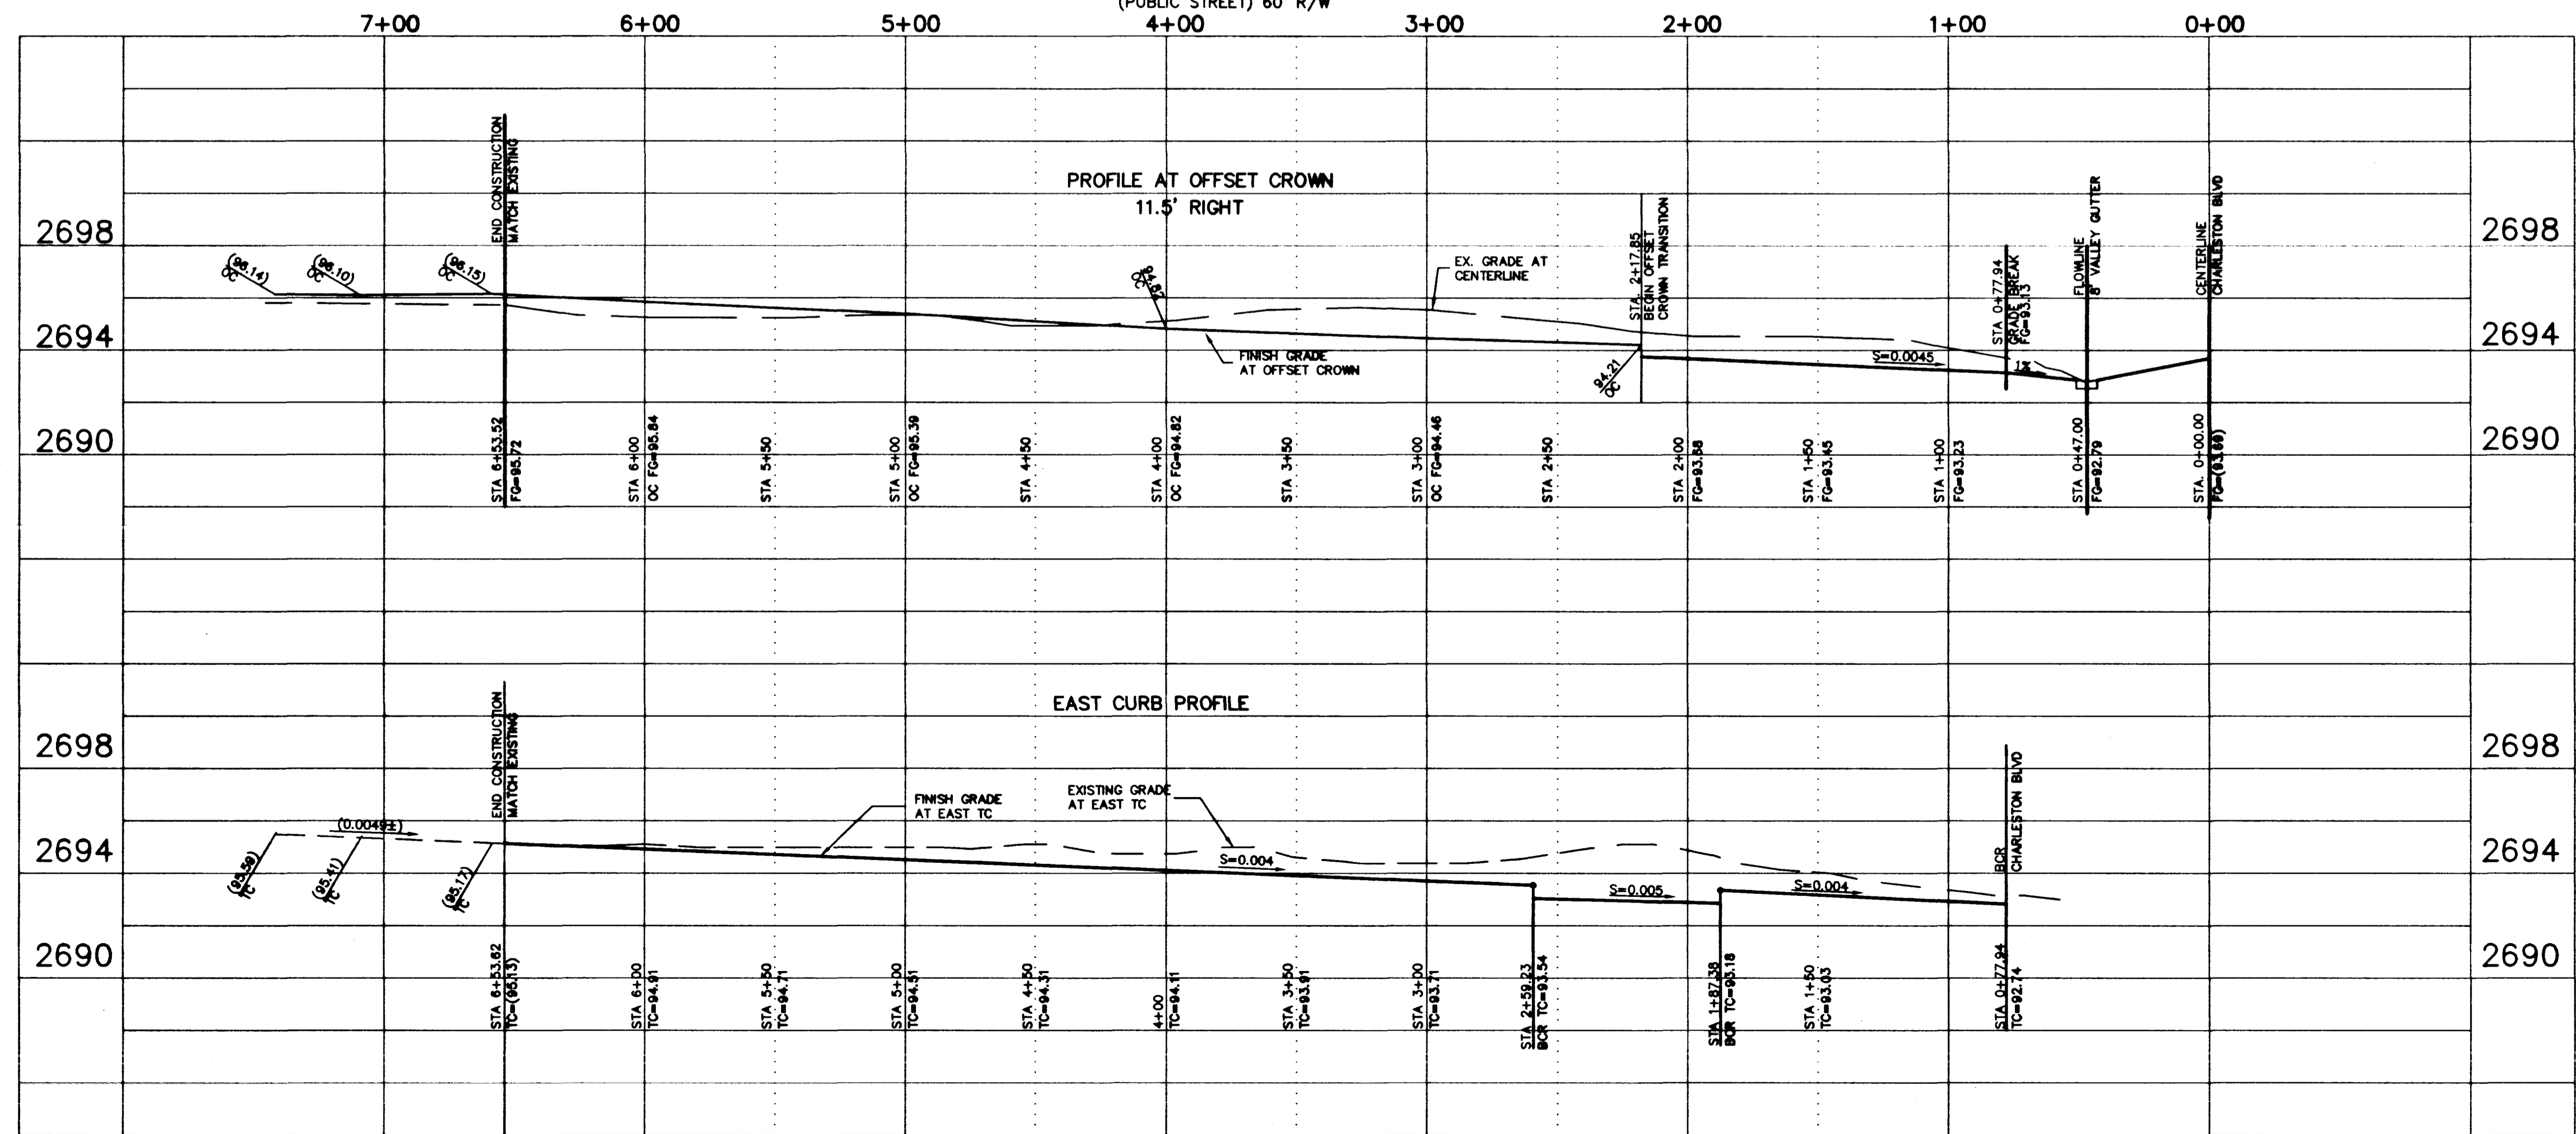

- NOTES:**
- TYPE "L" FOUNDATION PER STD DWG 404.208
 - LOCATE FOUNDATION AT CENTER OF CURB RETURN WITH CENTERLINE OF FOUNDATION 18" BEHIND WALK
 - XX-A POLE PER STD DWG 404.406
 - 250 WATT LUMINAIRE WITH 15' MAST ARM PER STD DWG 404.406
 - 3" CONDUIT
 - NO. 5 PULLBOX
 - EX. STREETLIGHT CONDUIT
 - 1 1/4" STREETLIGHT THE IN



HDCP RAMP TABLE USDCCA STD DWG #236

No.	TYPE	A	B	Z
1	1	8.0'	8.0'	2.75
2	1	8.0'	8.0'	2.75

CURVE TABLE

CURVE	RADIUS	DELTA	LENGTH	TANGENT
C1 TC	30.00	93°55'06"	49.18	32.13
C2 TC	15.00	86°04'54"	22.54	14.01
C3 TC	25.00	93°55'06"	40.98	28.77
C4 TC	30.00	86°04'54"	45.07	28.02
C5 TC	25.00	93°55'06"	40.98	28.77

- CONSTRUCTION NOTES**
- INSTALL 2" L" TYPE CURB & GUTTER PER STD DWG #216
 - INSTALL 5' SIDEWALK PER STD DWG # 234
 - INSTALL 8" VALLEY GUTTER PER STD DWG #228
 - ADJUST SEWER MANHOLE TO NEW FINISH GRADE
 - EXIST "L" TYPE CURB & GUTTER
 - ADJUST EXIST WATER VALVES TO NEW FINISH GRADE
 - REMOVE AND REPLACE EXISTING CURB RETURN

THREE B'S INC.
 525 SOUTH 6TH STREET
 LAS VEGAS, NEVADA 89101 PH 366-9140

Peccole Tavern
 3871 S. VALLEY VIEW #8 PH (702) 876-2341
 LAS VEGAS, NEVADA 89103 FAX (702) 876-8395

**MERIALDO LANE
 PLAN AND PROFILE**
 STA. 0+00.00 TO STA. 6+55.62

PECCOLE TAVERN
 CHARLESTON-DURANGO COMMERCIAL CENTER

RECEIVED
 PROFESSIONAL ENGINEER
 CIVIL
 No. 7857
 JUNE 10, 1998


9/11/98

S2

SHEET 8 OF 8 SHEETS
 DRAWING NO.
 DLV PLAN #107-V 2856


PROJECT NO. 10-10-10-10
 DATE OF ISSUE: 10-10-10
 DRAWN BY: [Name]
 CHECKED BY: [Name]

ALL DIMENSIONS
 BEFORE 10/10/10
 1" = 40' HORIZ.
 1" = 4' VERT.

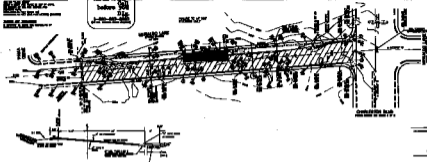

LEGEND:
 [Symbol] 10' SIDEWALK
 [Symbol] 15' SIDEWALK
STREET PLAN & PROFILE

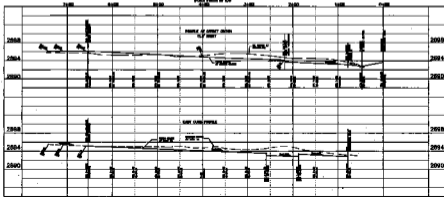

- LEGEND:
 [Symbol] 10' SIDEWALK
 [Symbol] 15' SIDEWALK
- NOTES:
 1. ALL DIMENSIONS ARE IN FEET.
 2. ALL DIMENSIONS ARE TO FACE UNLESS OTHERWISE NOTED.
 3. ALL DIMENSIONS ARE TO CENTERLINE UNLESS OTHERWISE NOTED.
 4. ALL DIMENSIONS ARE TO EXTERIOR FACE UNLESS OTHERWISE NOTED.
 5. ALL DIMENSIONS ARE TO INTERIOR FACE UNLESS OTHERWISE NOTED.
 6. ALL DIMENSIONS ARE TO CENTERLINE UNLESS OTHERWISE NOTED.
 7. ALL DIMENSIONS ARE TO EXTERIOR FACE UNLESS OTHERWISE NOTED.
 8. ALL DIMENSIONS ARE TO INTERIOR FACE UNLESS OTHERWISE NOTED.

PROJECT NO. 10-10-10-10
 DATE OF ISSUE: 10-10-10
 DRAWN BY: [Name]
 CHECKED BY: [Name]

MORGAN LANE
 10-10-10-10
 PROJECT NO. 10-10-10-10
 DATE OF ISSUE: 10-10-10
 DRAWN BY: [Name]
 CHECKED BY: [Name]

FREDERICK'S, INC.
 10-10-10-10
 PROJECT NO. 10-10-10-10
 DATE OF ISSUE: 10-10-10
 DRAWN BY: [Name]
 CHECKED BY: [Name]