
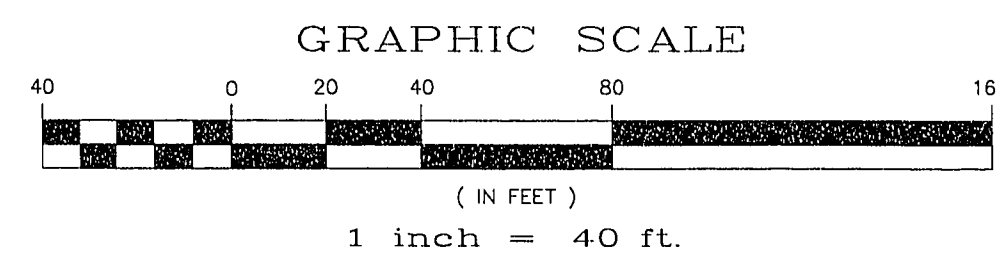



Avoid cutting underground utility lines. It's costly.

Call before you Dig


1-800-227-2600

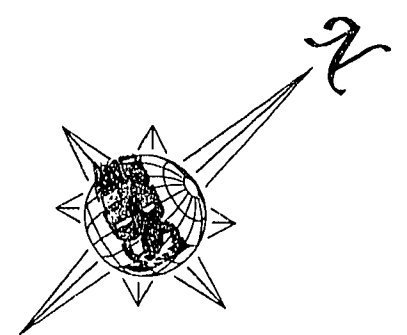

BENCHMARK
RIVET AND PLATE IN TOP OF CURB, NORTHWEST QUADRANT OF CIRCLE ISLAND, BM #00LV00 19E6
ELEV: 2686.77

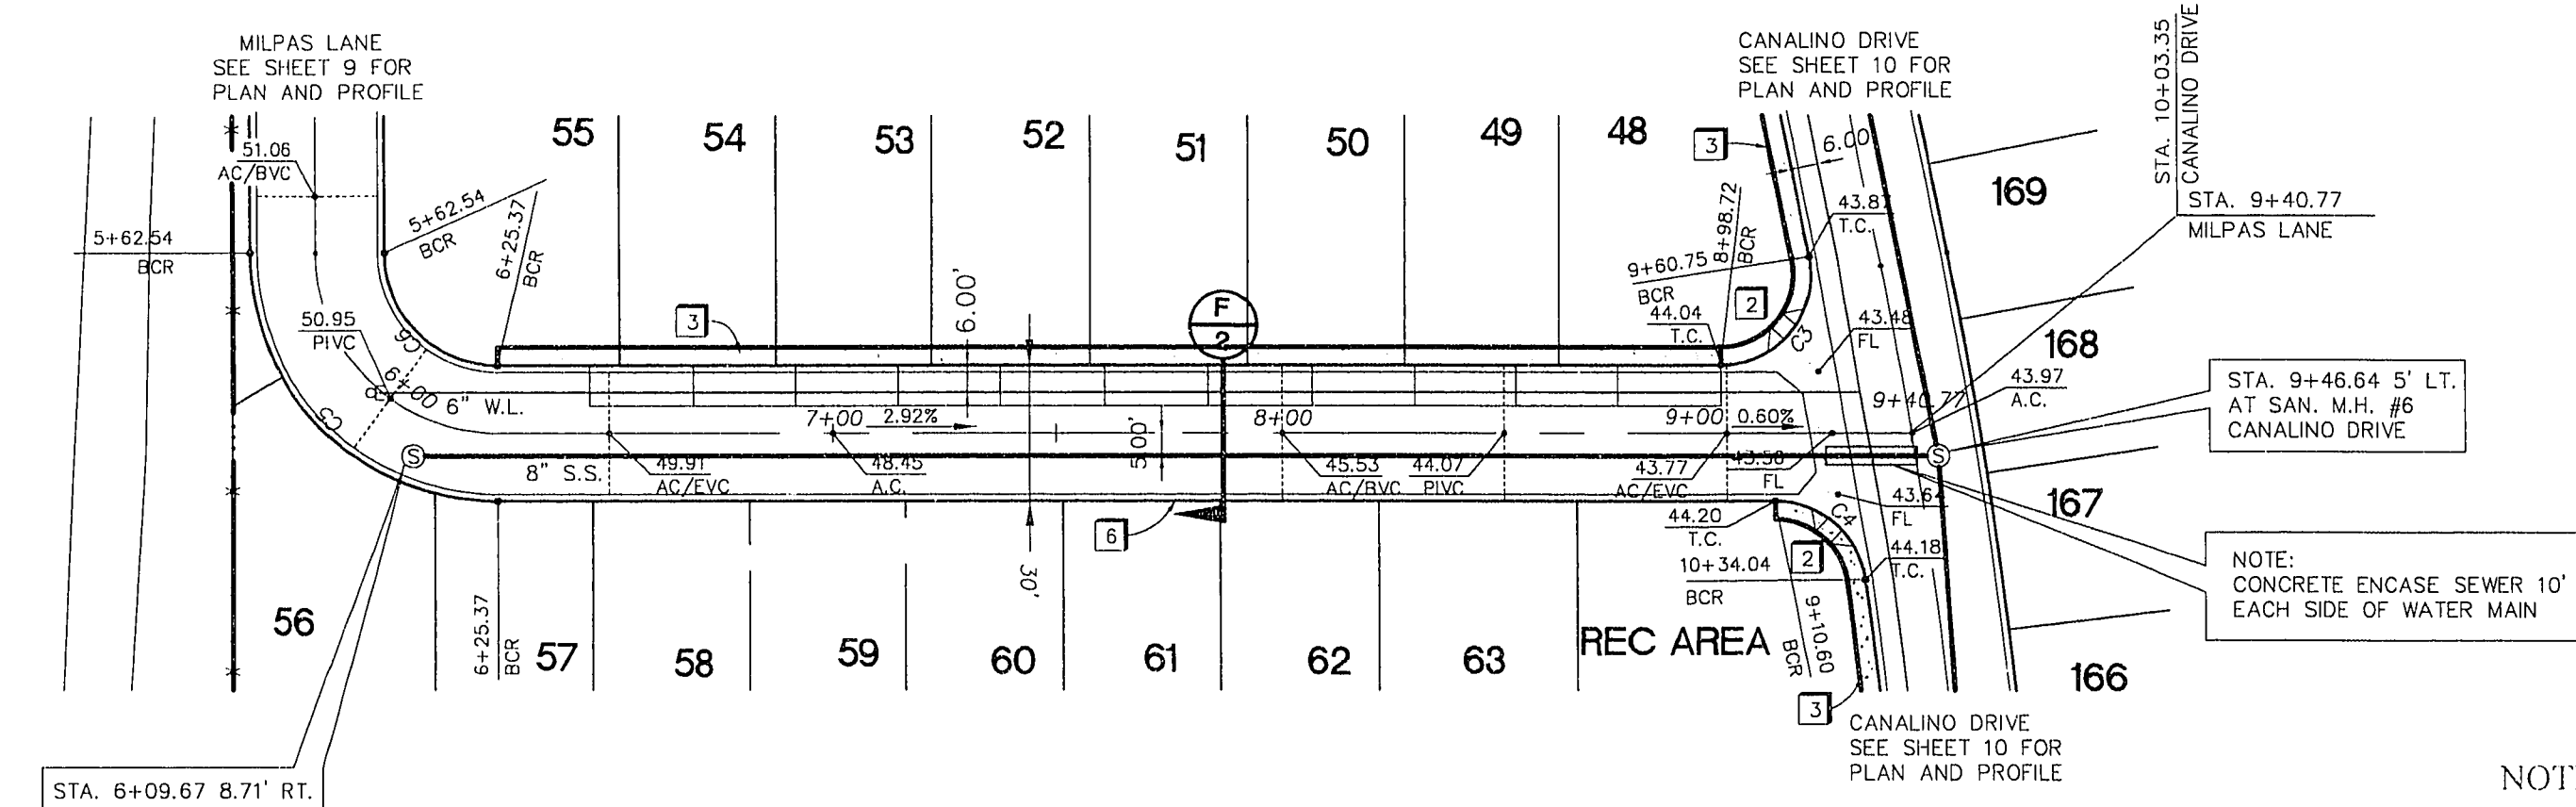

MILPAS LANE - PLAN VIEW
HORIZONTAL SCALE: 1" = 40'

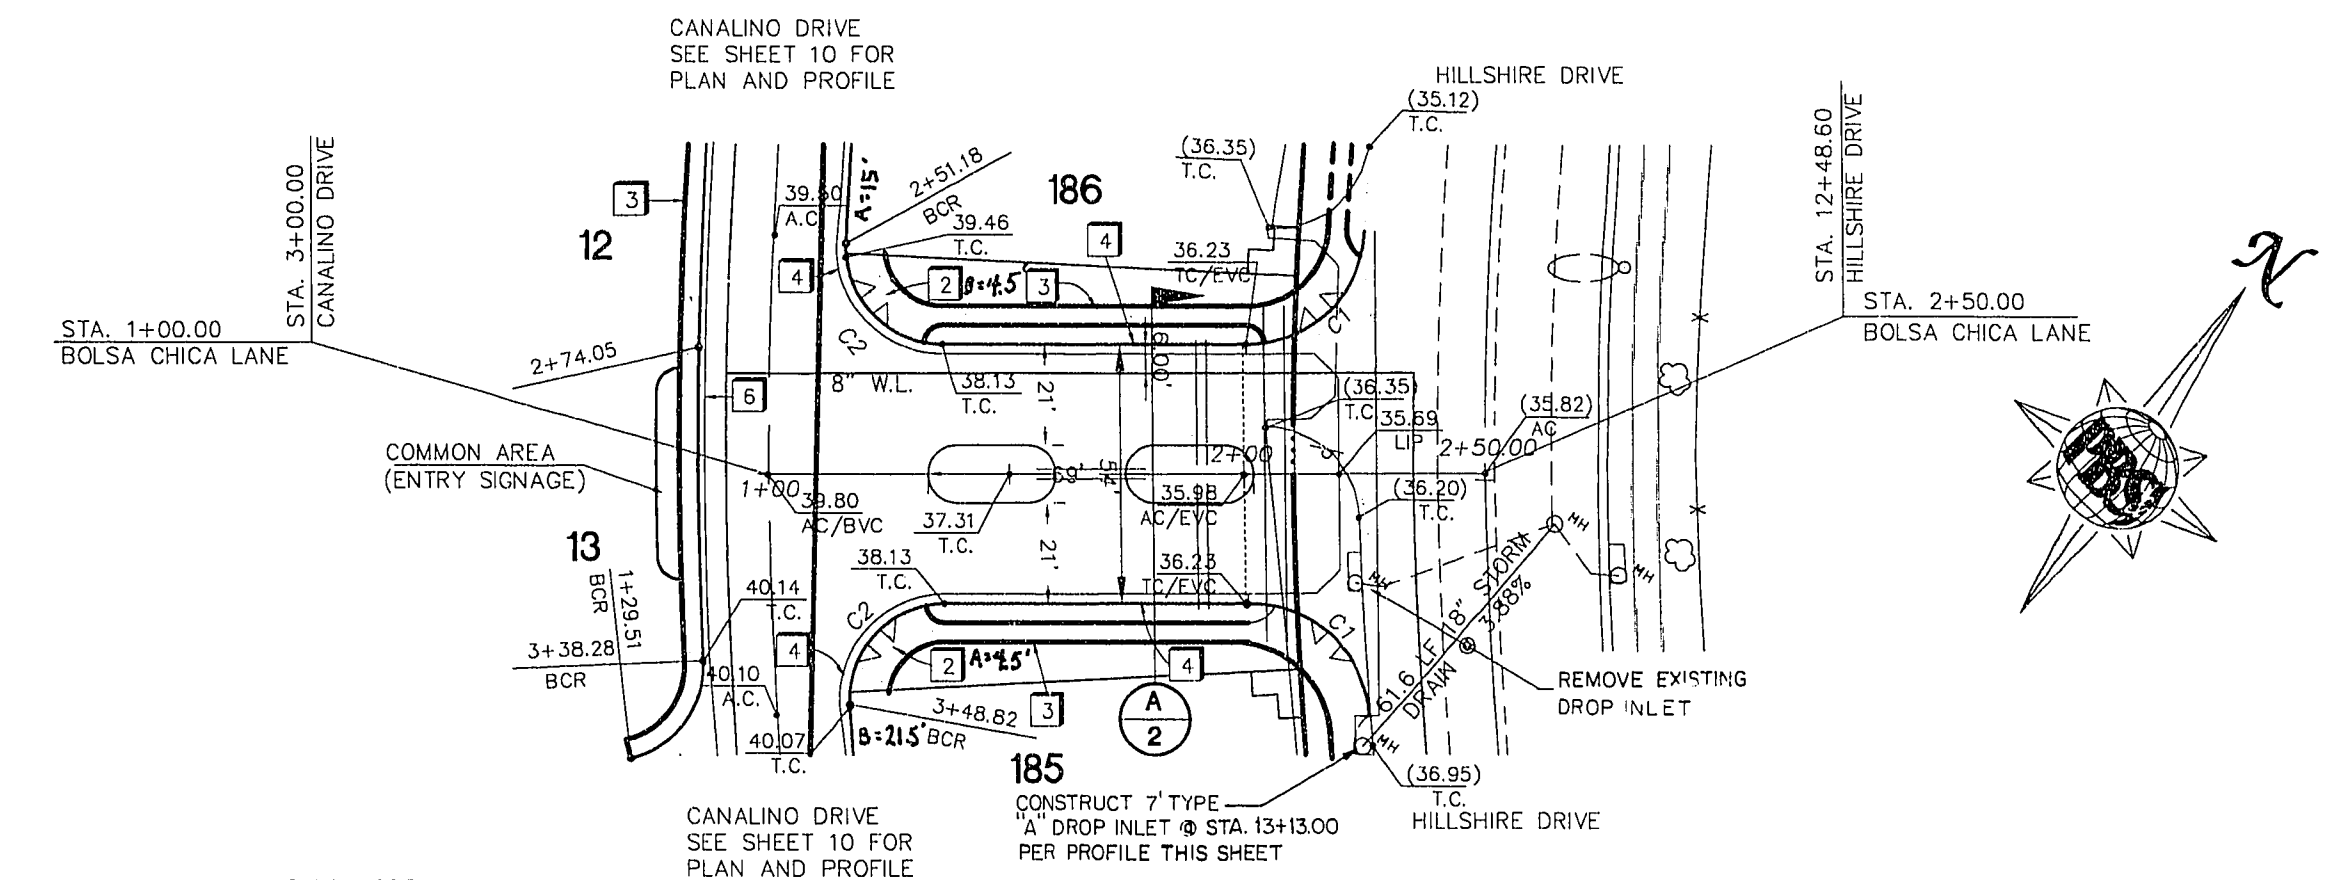

BOLSA CHICA LANE - PLAN VIEW
HORIZONTAL SCALE: 1" = 40'

CONSTRUCTION NOTES

- 1 CONSTRUCT 8" CONCRETE VALLEY GUTTER PER CLARK COUNTY AREA STANDARD DWG. NO. 228.
- 2 CONSTRUCT SIDEWALK RAMP (CASE 1) PER SUMMERLIN STANDARD DWG. NO. S-77. (TRANSITION LENGTHS: A=8.0', B=8.0', Z=3.5')
- 3 CONSTRUCT 4' WIDE CONCRETE SIDEWALK PER CLARK COUNTY AREA STANDARD DWG. NO. 234.
- 4 CONSTRUCT "L" TYPE CURB & GUTTER PER CLARK COUNTY AREA STANDARD DWG. NO. 216.
- 5 INSTALL TEMPORARY END OF ROAD MARKERS PER SEC. 3C-4 MUTCD.
- 6 CONSTRUCT ROLL CURB PER DETAIL ON SHEET 2.
- 7 PLACE TACK-ON CURB ALONG EDGES OF PARKING STALLS PER SUMMERLIN STANDARD DWG. NO. S-52.



BACK OF CURB CURVE DATA

No.	RADIUS	DELTA	LENGTH	TANGENT
C1	25.00	86°29'48"	37.74	23.52
C2	20.00	92°56'40"	32.44	21.06
C3	20.00	101°21'41"	35.38	24.42
C4	20.00	82°21'38"	28.75	17.50
C5	55.00	90°00'00"	86.39	55.00
C6	25.00	90°00'00"	39.27	25.00


NOTE:
* ALL STREETS ARE PRIVATE DRIVES WITH PUBLIC UTILITY EASEMENTS AND CITY OF LAS VEGAS SEWER EASEMENTS *

GENERAL NOTES


1. ADD 2700' TO PLAN VIEW ELEVATIONS.
2. ALL STATIONING IS CENTERLINE STATIONING UNLESS OTHERWISE NOTED.
3. SEWER LENGTHS ARE FROM CENTER OF MANHOLE TO CENTER OF MANHOLE.

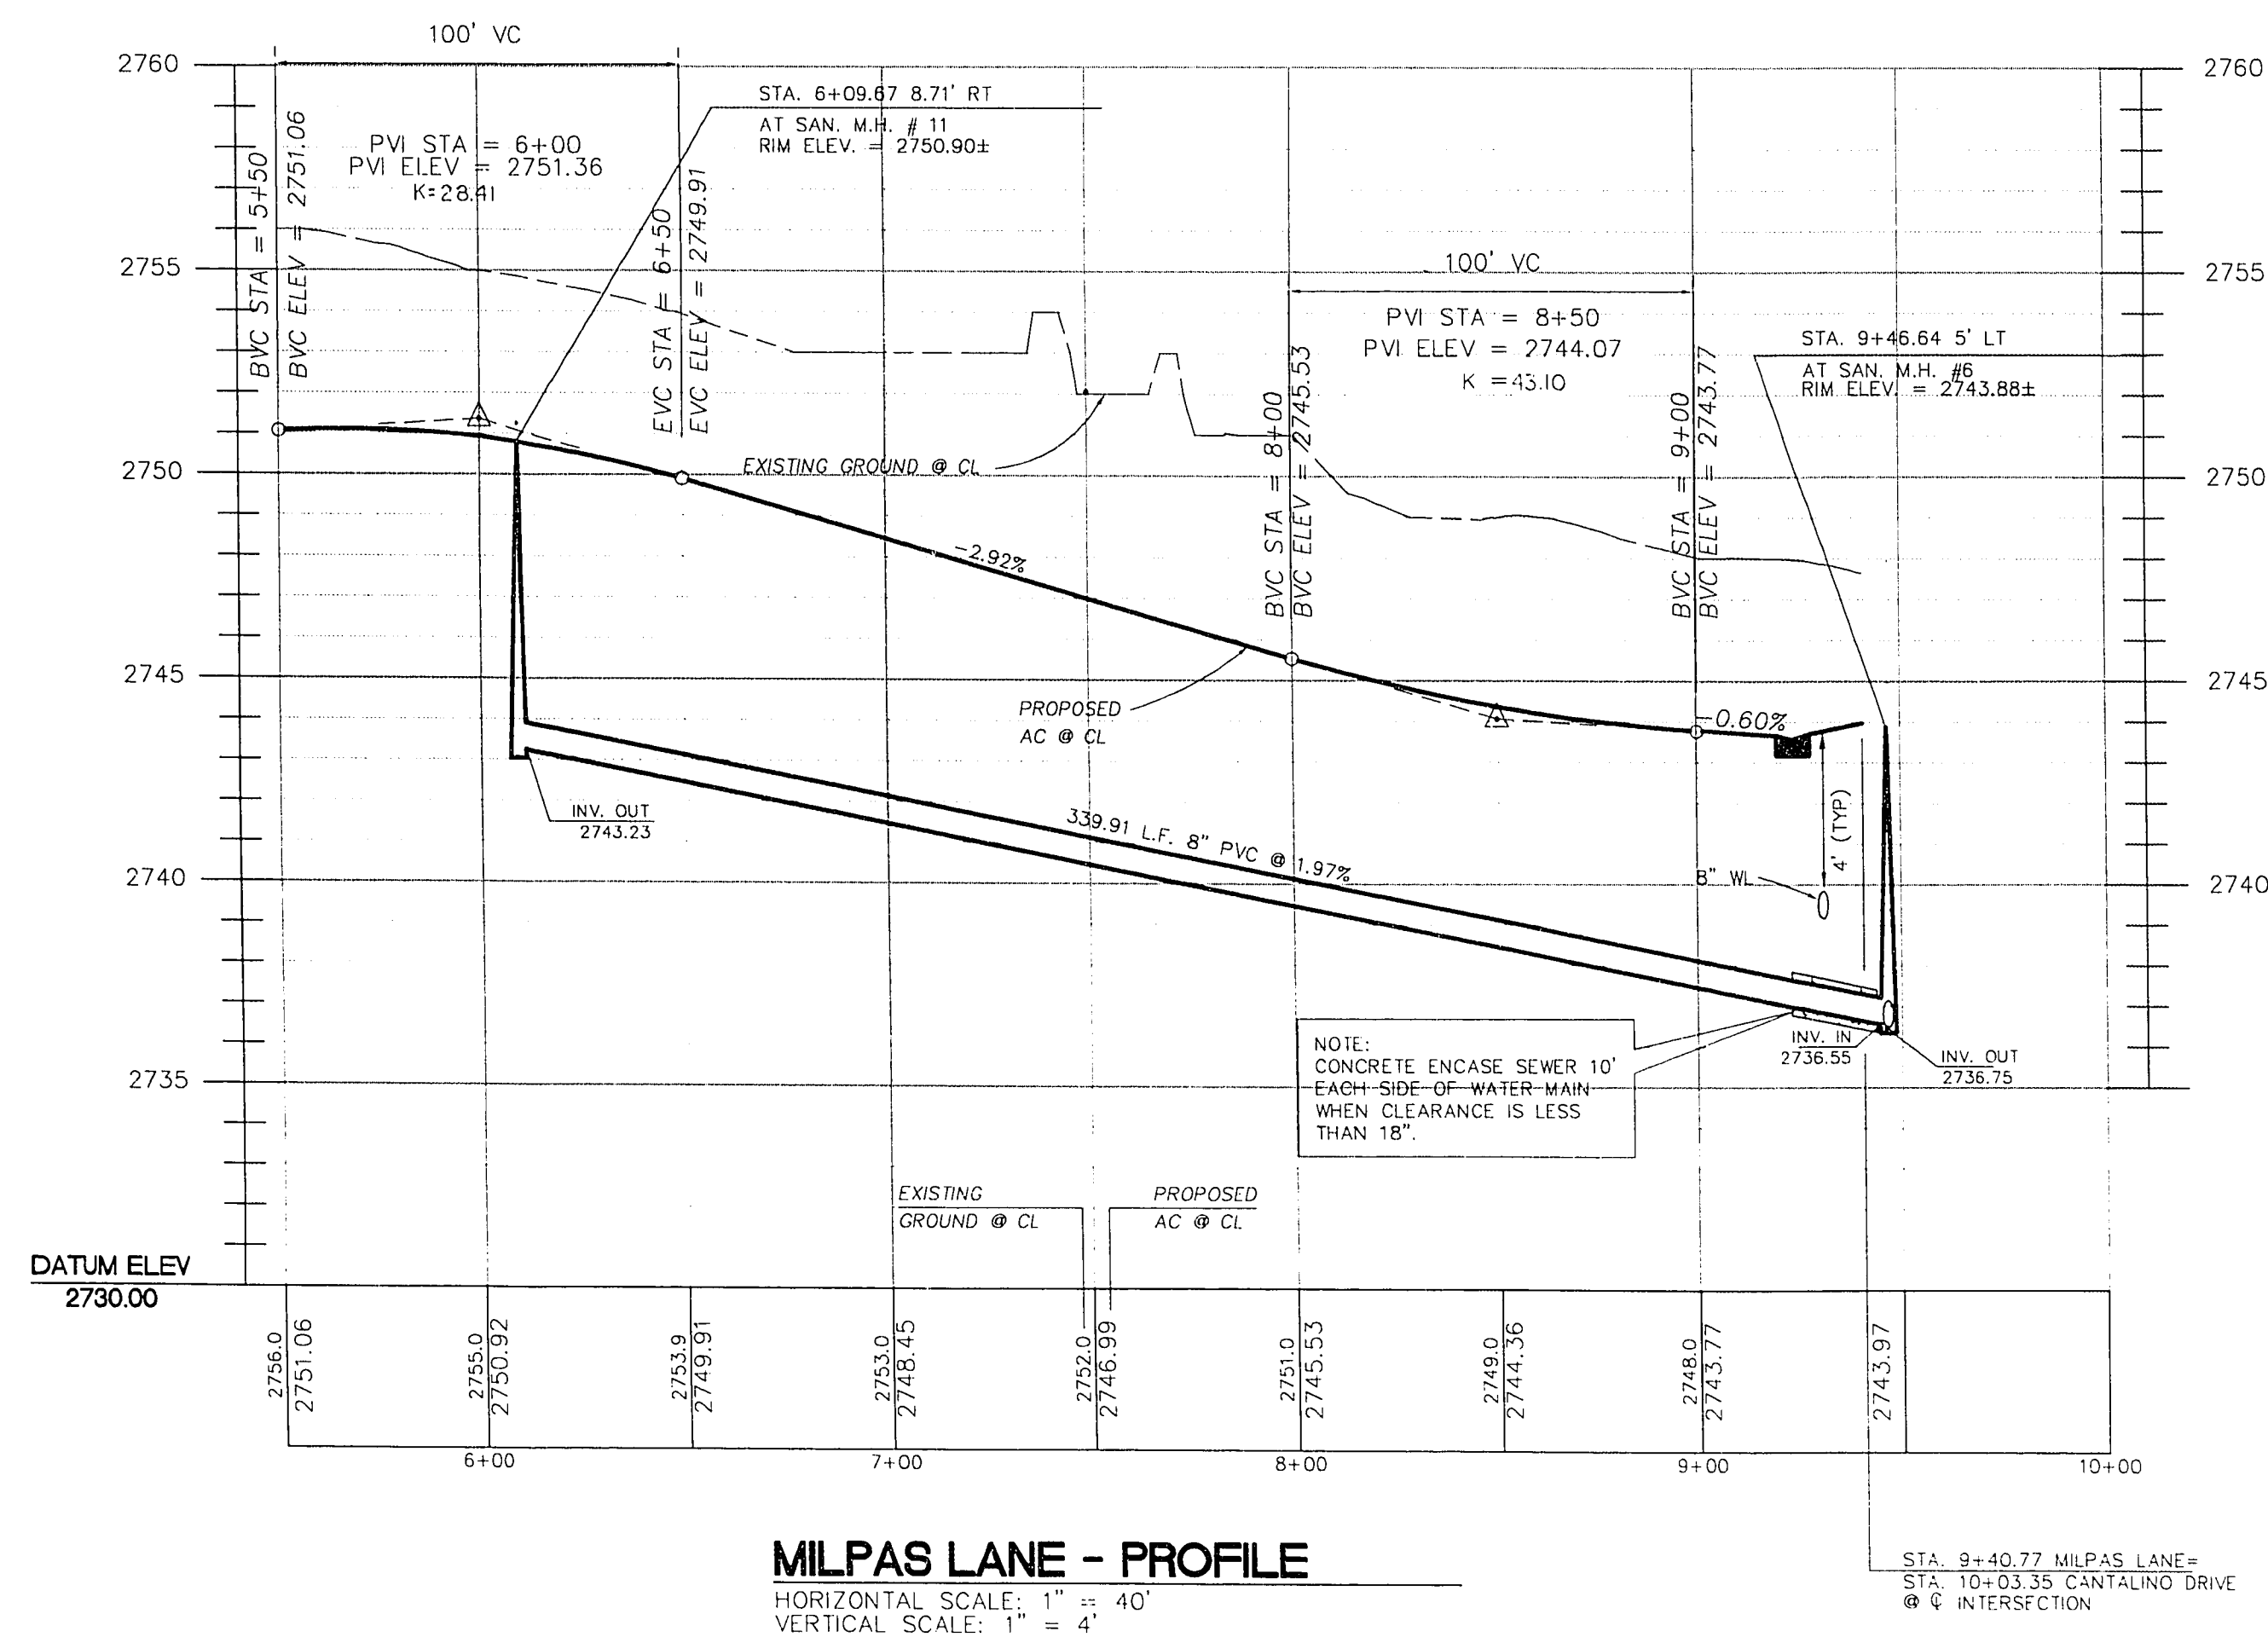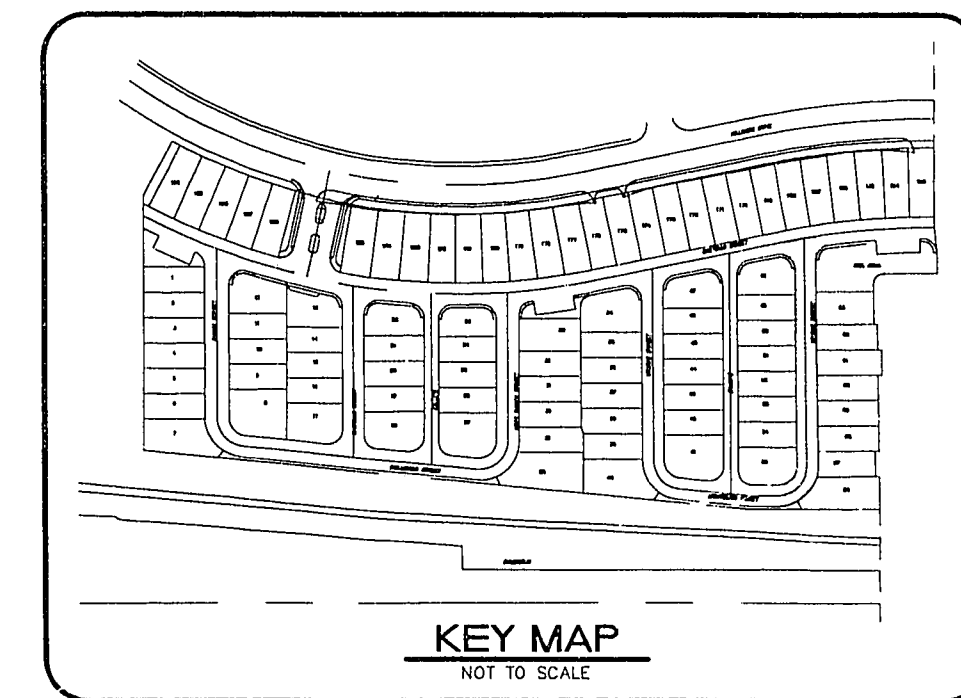


MILPAS LANE - PROFILE
HORIZONTAL SCALE: 1" = 40'
VERTICAL SCALE: 1" = 4'

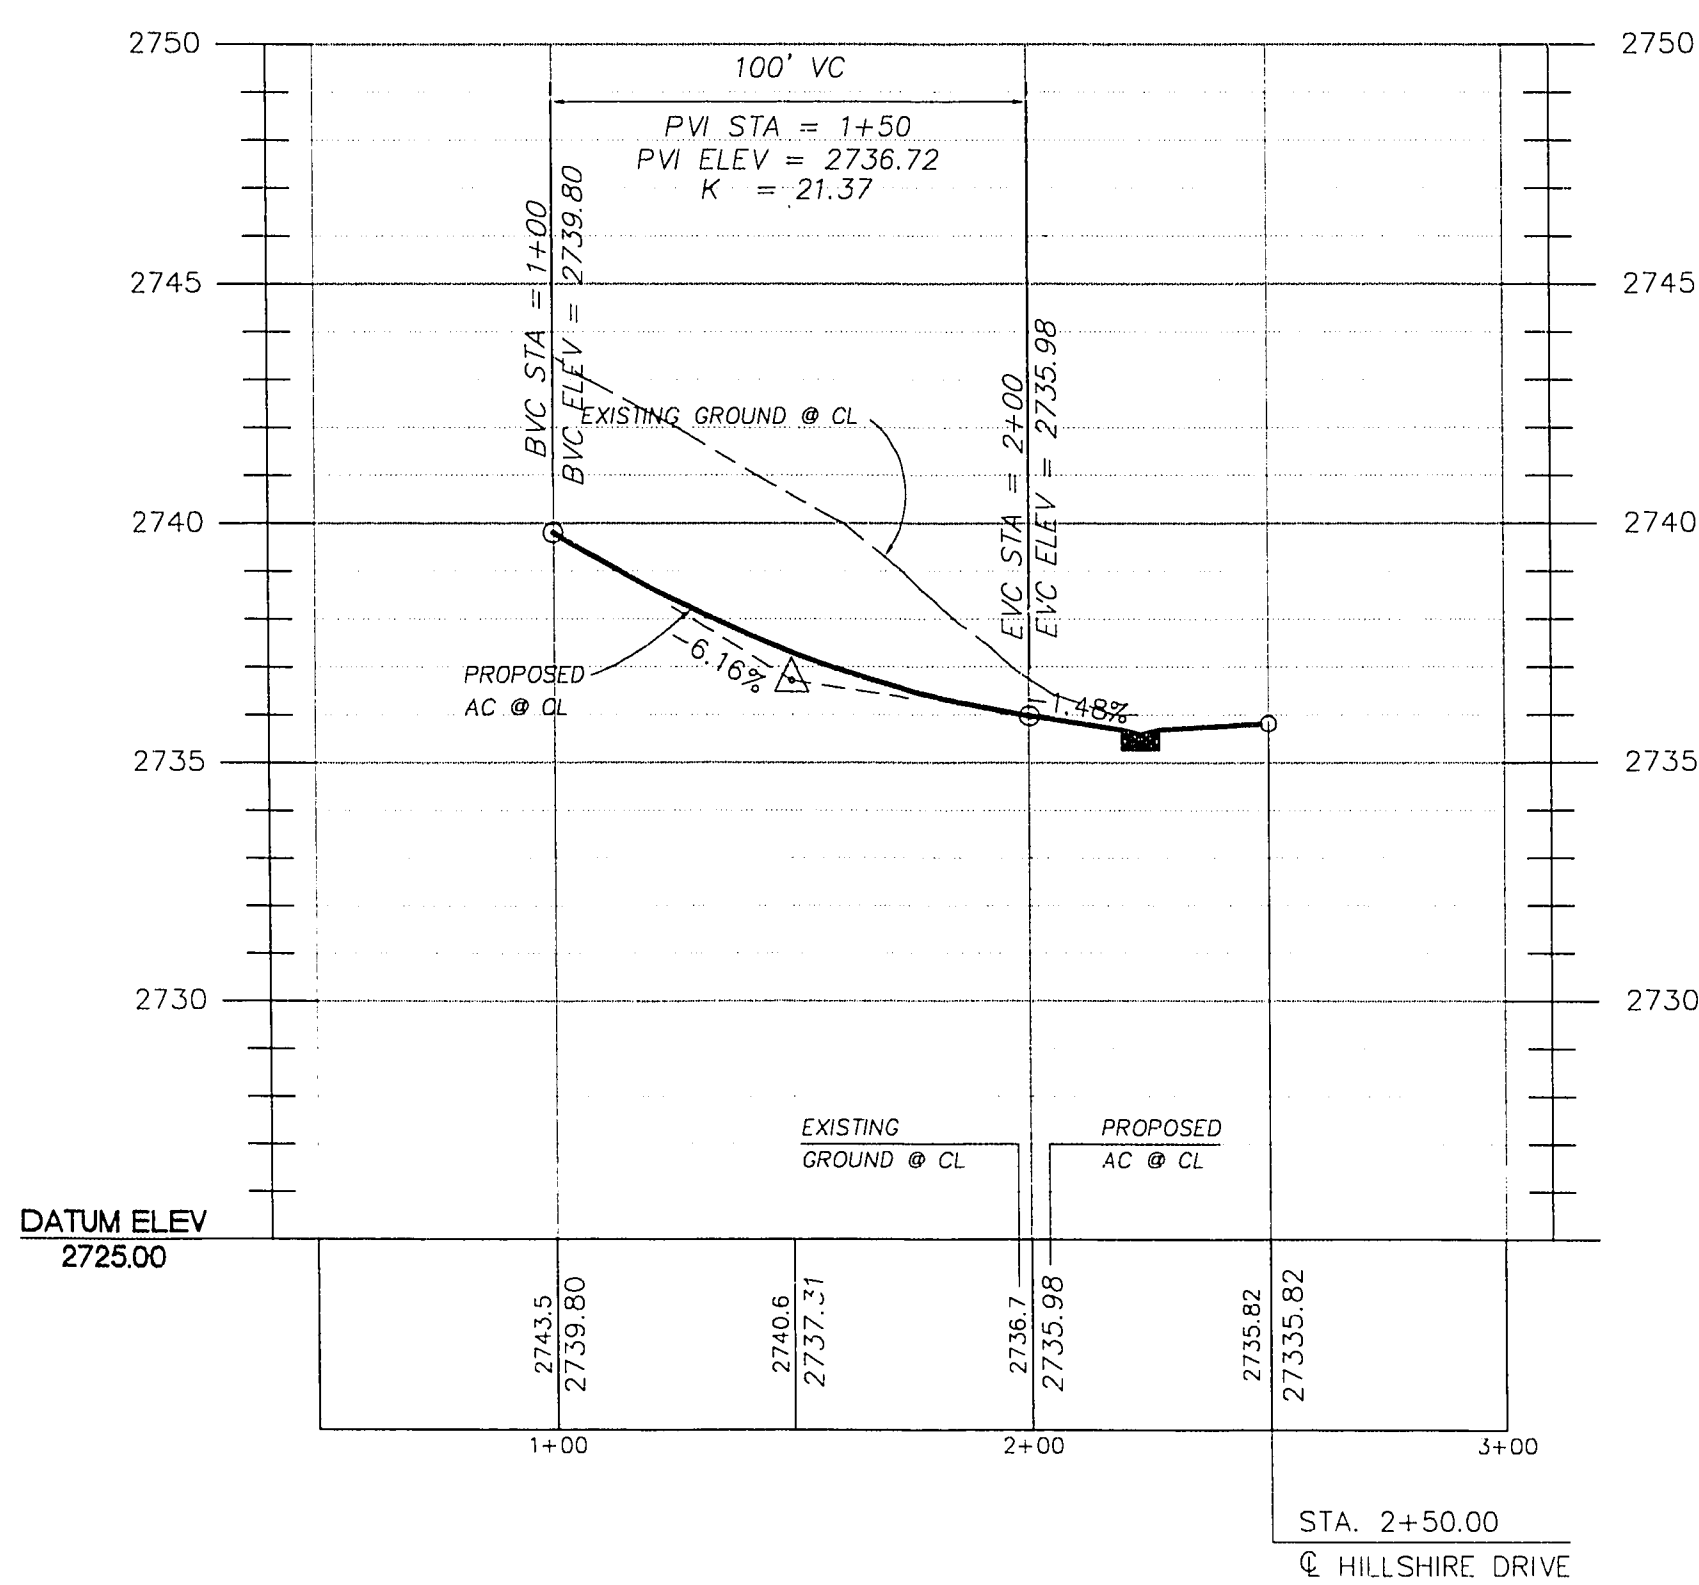

BOLSA CHICA LANE - PROFILE
HORIZONTAL SCALE: 1" = 40'
VERTICAL SCALE: 1" = 4'

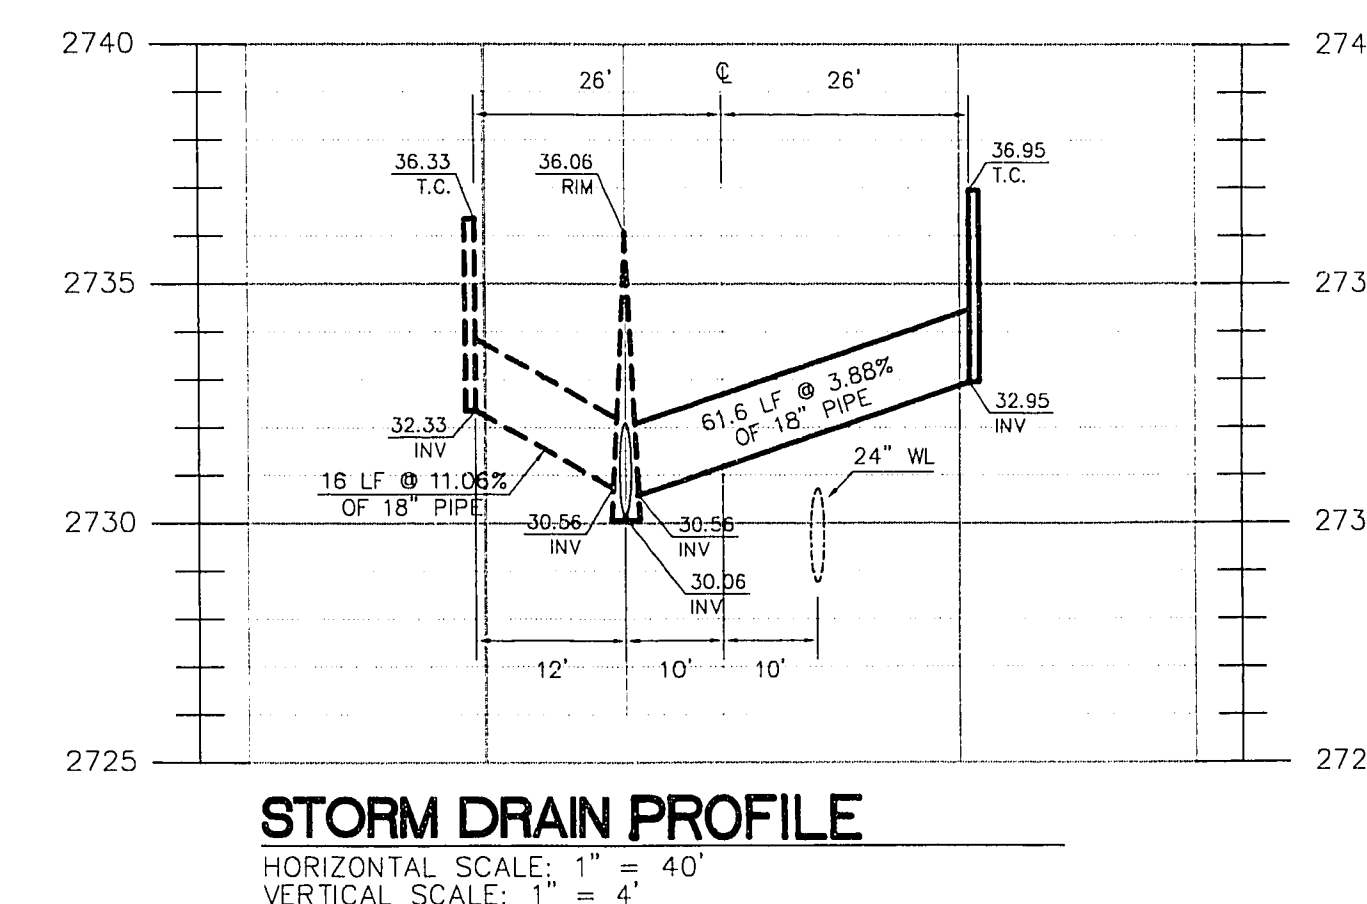

STORM DRAIN PROFILE
HORIZONTAL SCALE: 1" = 40'
VERTICAL SCALE: 1" = 4'

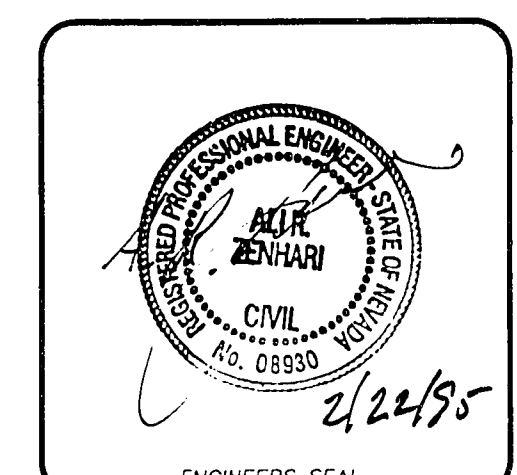

Job Number	Scale	Drawn by	Checked by	Date	Plot Date
7245.693	1" = 40'	ESV/JAH	ESV/JAH	OCTOBER 3, 1994	09/23/95
Street Number	File No.	Plaster Development			
8 OF 12	69.3MP	SANTA BARBARA			
MILPAS LANE & BOLSA CHICA LANE PLAN AND PROFILE UNIT 1					
REVISIONS					
No.		Appr.	Date		

1074-4379-1