



DRIVEWAY SECTION
NO SCALE

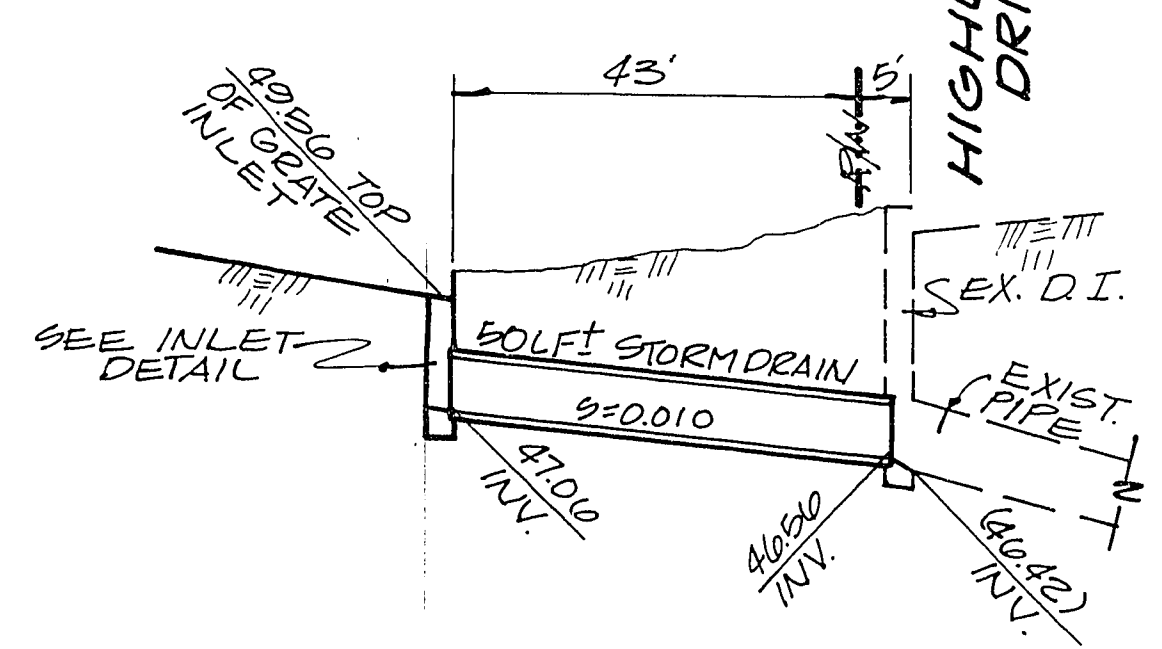


STORM DRAIN DETAIL
NO SCALE

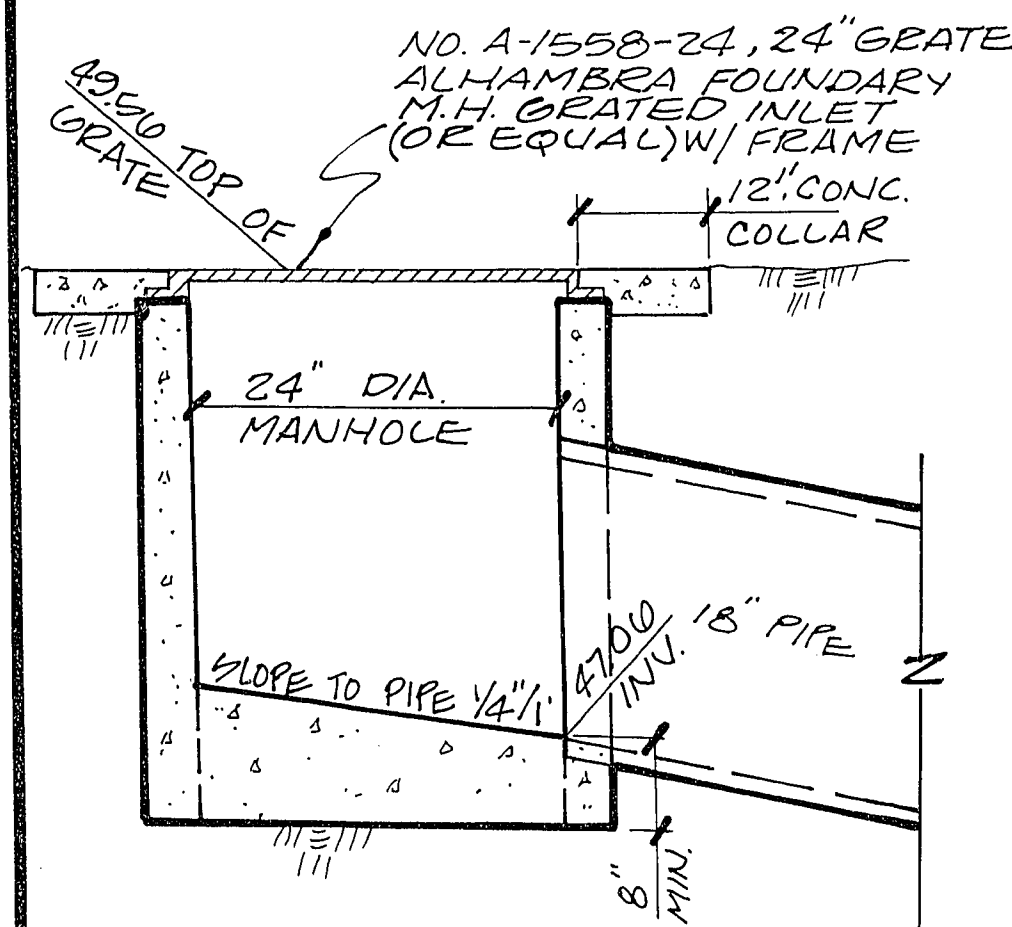

INLET DETAIL
NO SCALE

NOTE: THIS PLAN IS FOR ENOUGH GRADING OF LANDSCAPED AREA ONLY, FOR DETAIL GRADES SEE LANDSCAPING PLANS

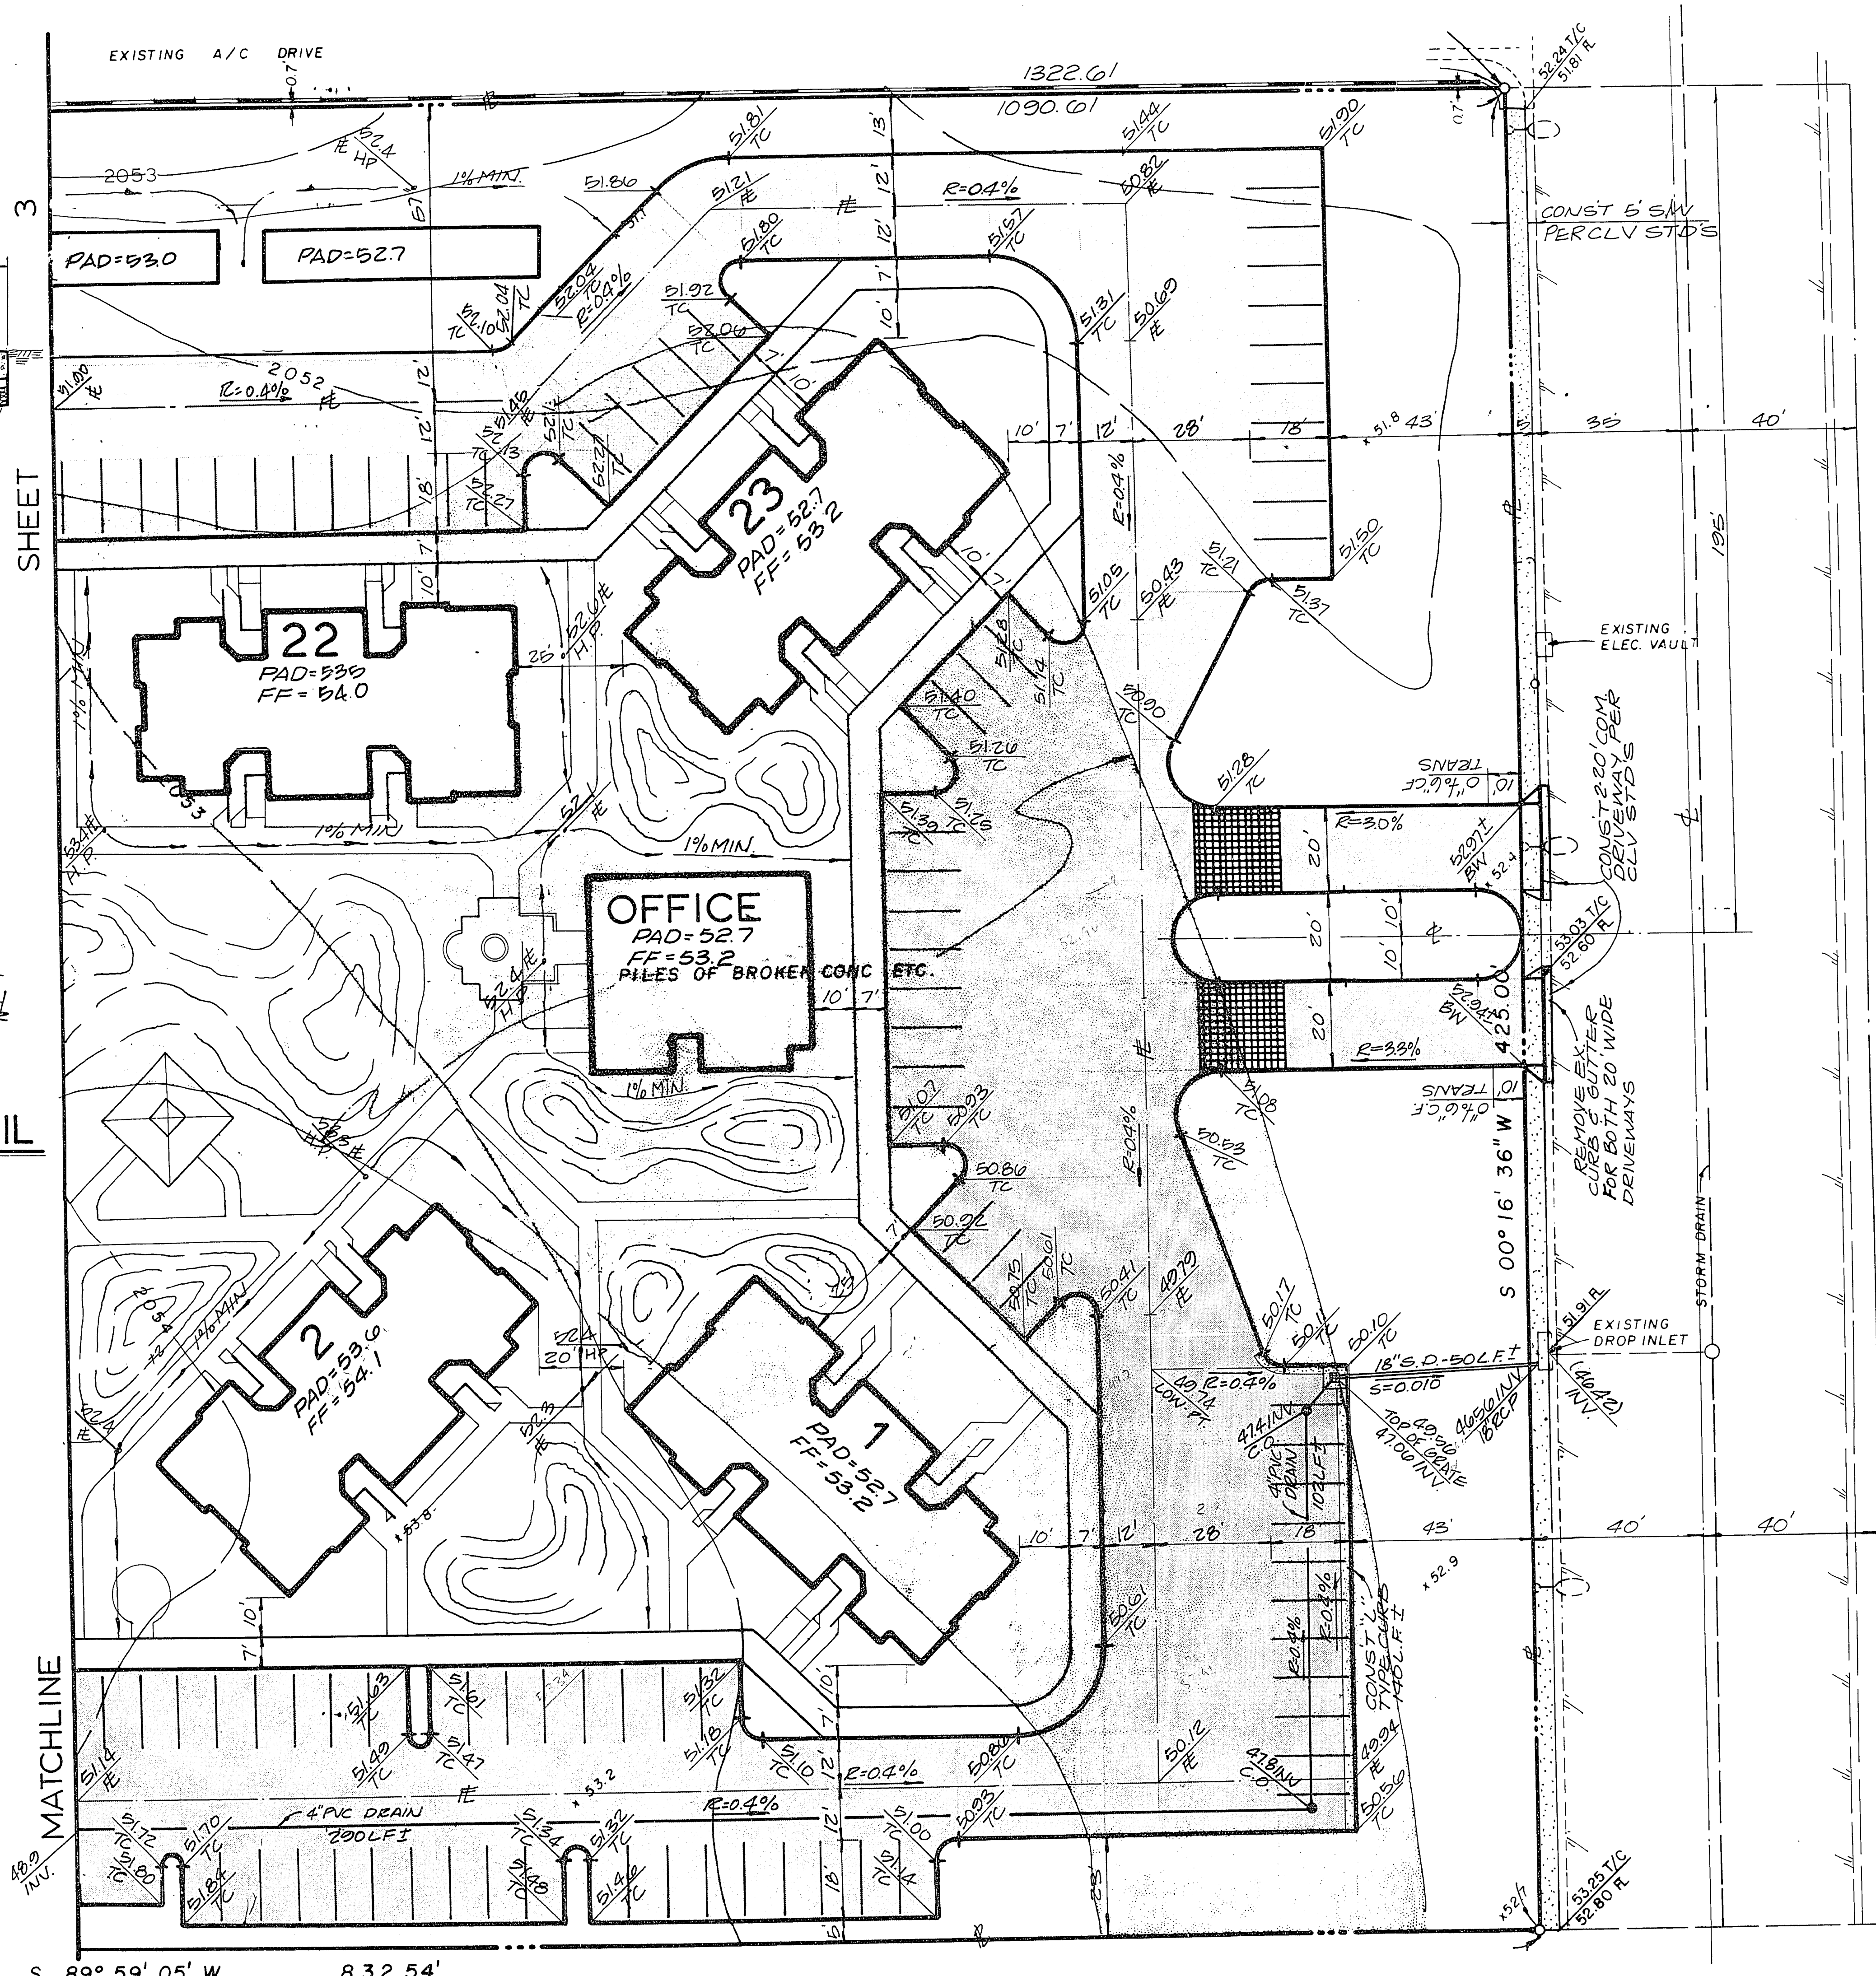


S 89° 59' 05" W 832.54'

HIGHLAND DRIVE



APPROVALS

QUALITY CONTROL DATE: N/A
 CHIEF, L.D.C.F.C.: [Signature] 11-17-86 DATE
 PUBLIC WORKS: [Signature] 11-17-86 DATE

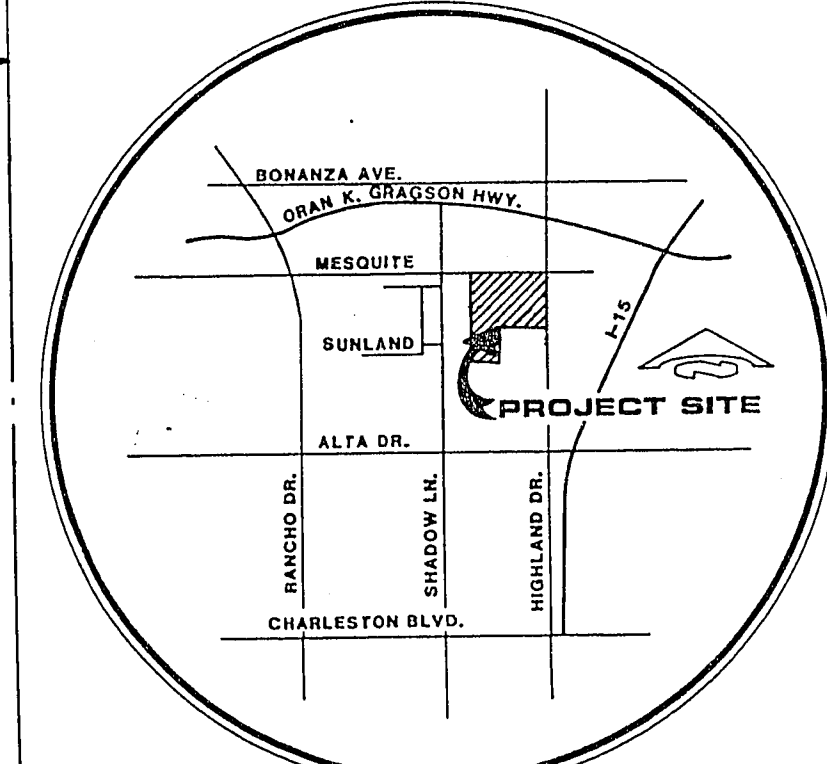

VICINITY MAP
NO SCALE

SCALE: 1" = 20'

Description	
Rev. Date	
Recommended	
BRENNER & ASSOCIATES, INC. LAND SURVEYORS 1100 East Sahara Ave. Las Vegas, Nev. 89101 / 702-731-6601	
EMPIRE WEST APARTMENTS	
SUNWEST APARTMENTS	
PLOT & GRADING PLAN	
SHEET	2
of 9 sheets	

C. 2/ 64 107-V1433