

W/1/6
28/33

MESQUITE AVE.

N 89°59'05" E 1322.61

EXISTING A/C DRIVE

EXISTING BLOCK WALL - 6"

140.00'


EX. AC. CURB/
GUTTER & S/W

30.00'

92.00'

45.50' R

25' R

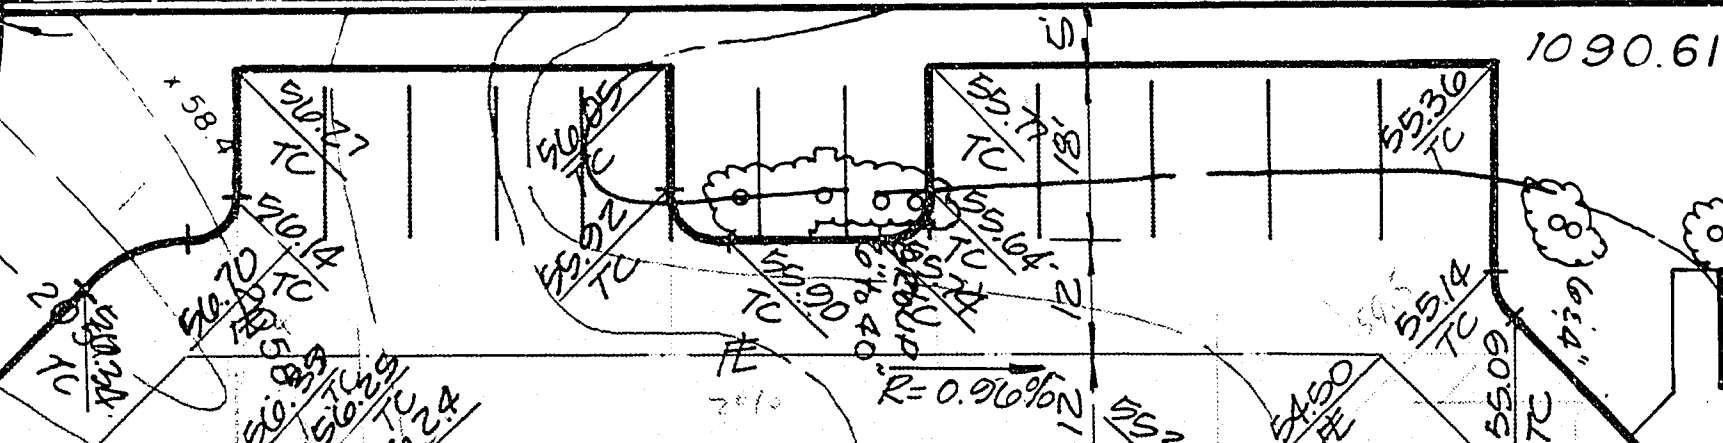

NOTE: THIS PLAN IS FOR ROUGH GRADING
OF LANDSCAPED AREA ONLY, FOR
DETAIL GRADES SEE LANDSCAPING
PLANS

MATCHLINE

SHEET

MATCHLINE

SHEET 3

APPROVALS

QUALITY CONTROL DATE PUBLIC WORKS DATE
N/A 11-17-86


CHIEF ENGINEER DATE
11-17-86

SCALE: 1" = 20'

Rev. Date Description

EMPIRE WEST
SUNWEST APARTMENTS
PLOT & GRADING PLAN

BRENNER & ASSOCIATES, INC.
LAND SURVEYORS
1100 East Sahara Ave. Las Vegas, Nev. 89101 / (702) 731-6801

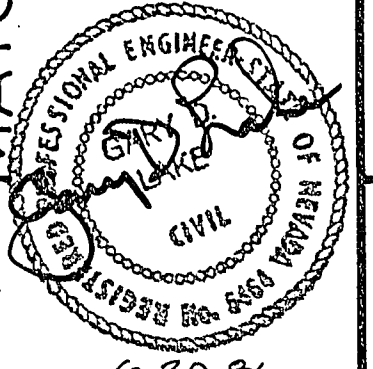

SHEET 4

of 9 sheets

33-66 107-01433