



**UTILITY NOTE**  
 THE LOCATION OF UNDERGROUND UTILITIES SHOWN HEREON HAS BEEN DETERMINED FROM SURFACE EVIDENCE OF THEIR EXISTENCE OR FROM INFORMATION OBTAINED FROM THE UTILITY COMPANIES. THE ENGINEER ACCEPTS NO LIABILITY FOR THE EXISTENCE OR NON-EXISTENCE OF UTILITY LINES. CONTRACTORS AND OTHERS USING THIS MAP MUST CONFIRM THE LOCATION OF UNDERGROUND LINES OR STRUCTURES WITH THE UTILITY COMPANIES PRIOR TO COMMENCING ANY EXCAVATION OR ORDERING OF MATERIALS.  
 CALL 1-800-227-2000 BEFORE ANY EXCAVATION TAKES PLACE

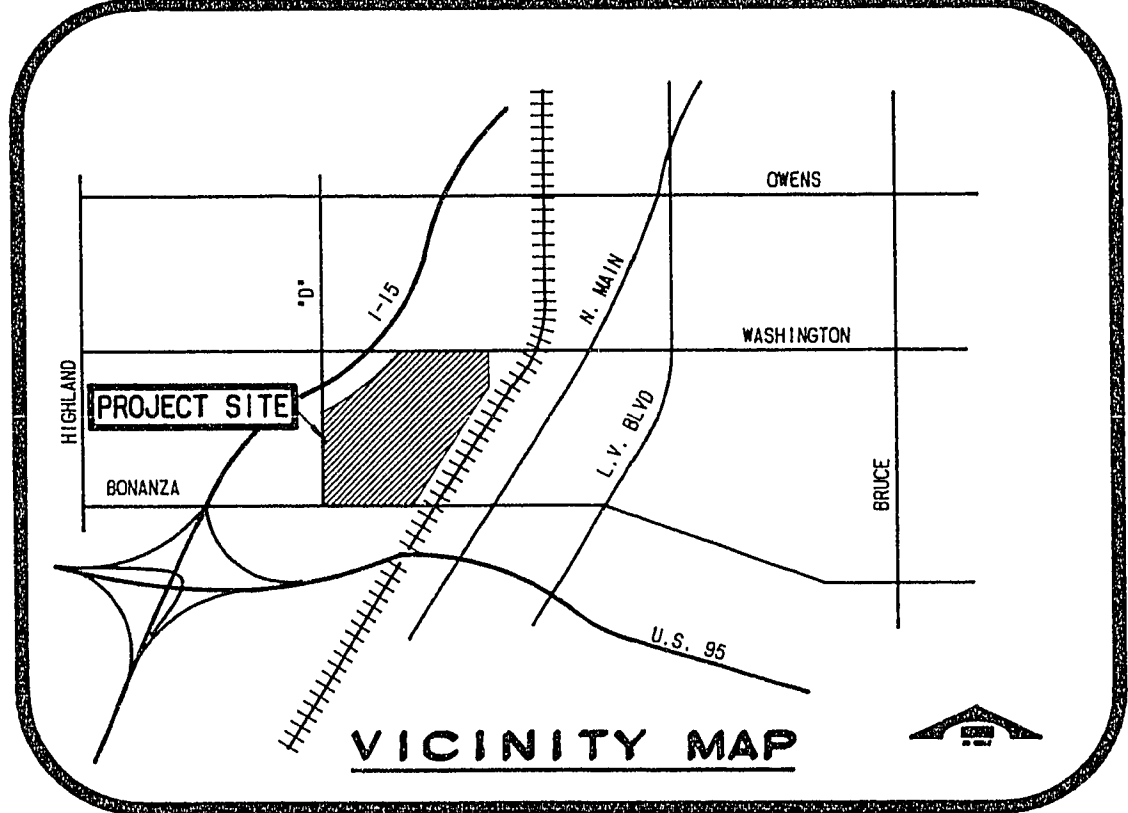


**NOTE**  
 DIMENSION LINES ARE FROM BACK OF CURB, PROPERTY LINE, EDGE OF BUILDING, OR CENTER OF VALLEY GUTTER.

**STRIPING NOTE**  
 ALL PARKING STRIPES TO BE 4" WIDE, WHITE PAINT.  
 ① PUBLIC STALLS: 8' X 20'  
 ② COMMERCIAL STALLS: 8' X 24'  
 ③ COMMERCIAL STALLS: 12' X 28'  
 ④ COMMERCIAL STALLS: 12' X 45'  
 ⑤ COMMERCIAL STALLS: 12' X 60'

**NOTE**  
 ALL CURBS NOT LOCATED WITHIN PARKING STALLS IS TO BE PAINTED RED EXCEPT AS SHOWN ON PLAN.  
 ⑥ INSTALL NO PARKING/FIRE LANE SIGN WITH A MAXIMUM \$75.00 FINE SHOWN

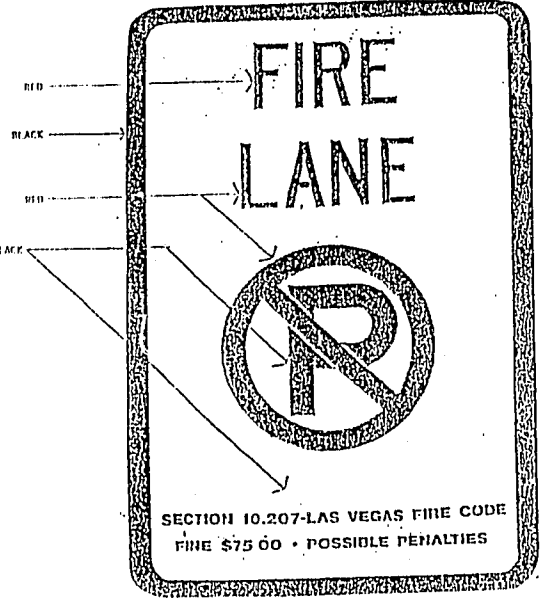

Minimum Spacing of 20' Between Fire Lane Signs  
 Color: Yellow 24" Square 2" Wide 2" High (as required)  
 Material: 1/4" Thick Aluminum or Equivalent (as required)  
 Finish: R20.00 - Possible Penalties  
 Location: As Indicated on Working Plans  
 Height: 6' to 8' Above Ground (6' to 8' from top of curb) (as required)  
 Spacing: 20' to 30' (as required)

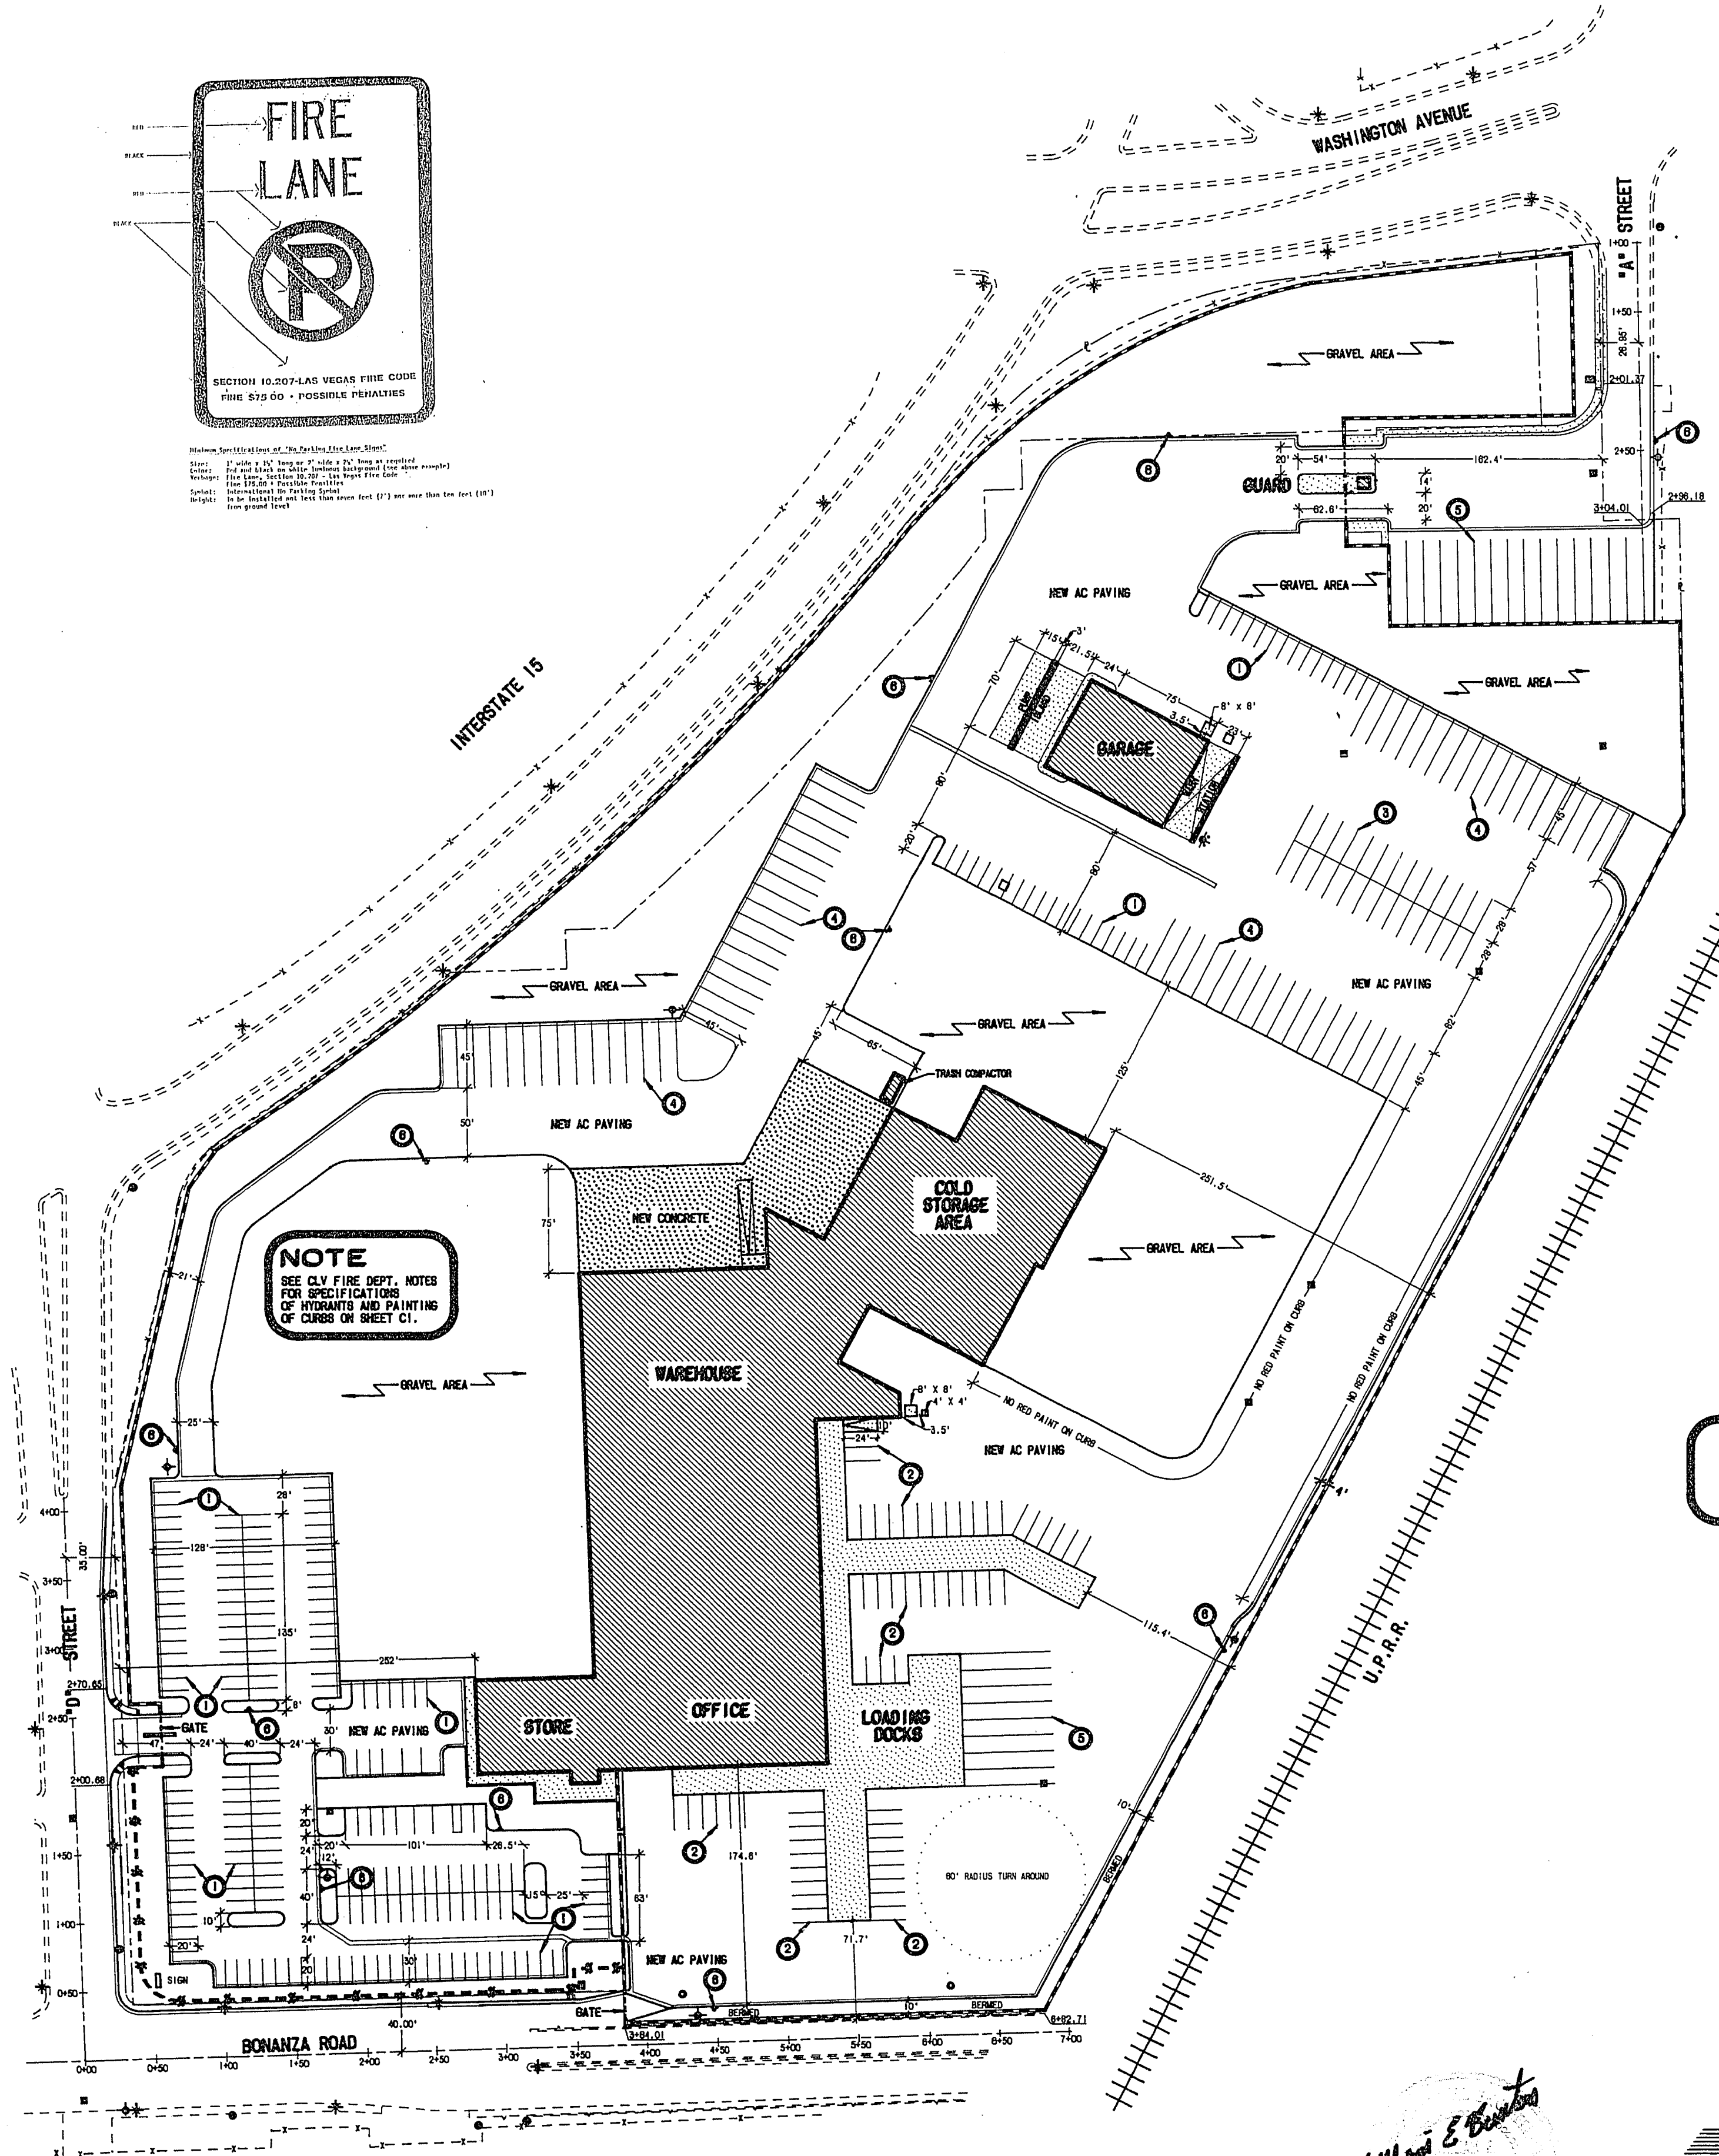

*William E. ...*  
 4-9-90

**HEFNER ENGINEERING**  
 CIVIL ENGINEERING • DESIGN  
 LAND PLANNING & DEVELOPMENT  
 4441 South Polaris Avenue, Las Vegas, Nevada 89103  
 Phone: (702) 798-1900

Phone 2168-5  
 LR 10-725  
 20-3-125

**MARNELL CORRAO ASSOCIATES**  
 Architect  
 Interior Designers  
 Managers & Contractors  
 4448 South Polaris Avenue  
 Las Vegas, Nevada 89103  
 702-798-9110

|          |          |
|----------|----------|
| DATE     | 04/09/90 |
| SCALE    | 1" = 80' |
| JOB NO.  |          |
| REVISION |          |

**VALLEY FOOD DISTRIBUTORS OF NEVADA**  
**SITE PLAN**

SHEET  
**C5**  
 OF  
 XC-3720  
 05-107  
 107-V1770