



SOUTH ELEVATION

SCALE: 1/8" = 1'-0"

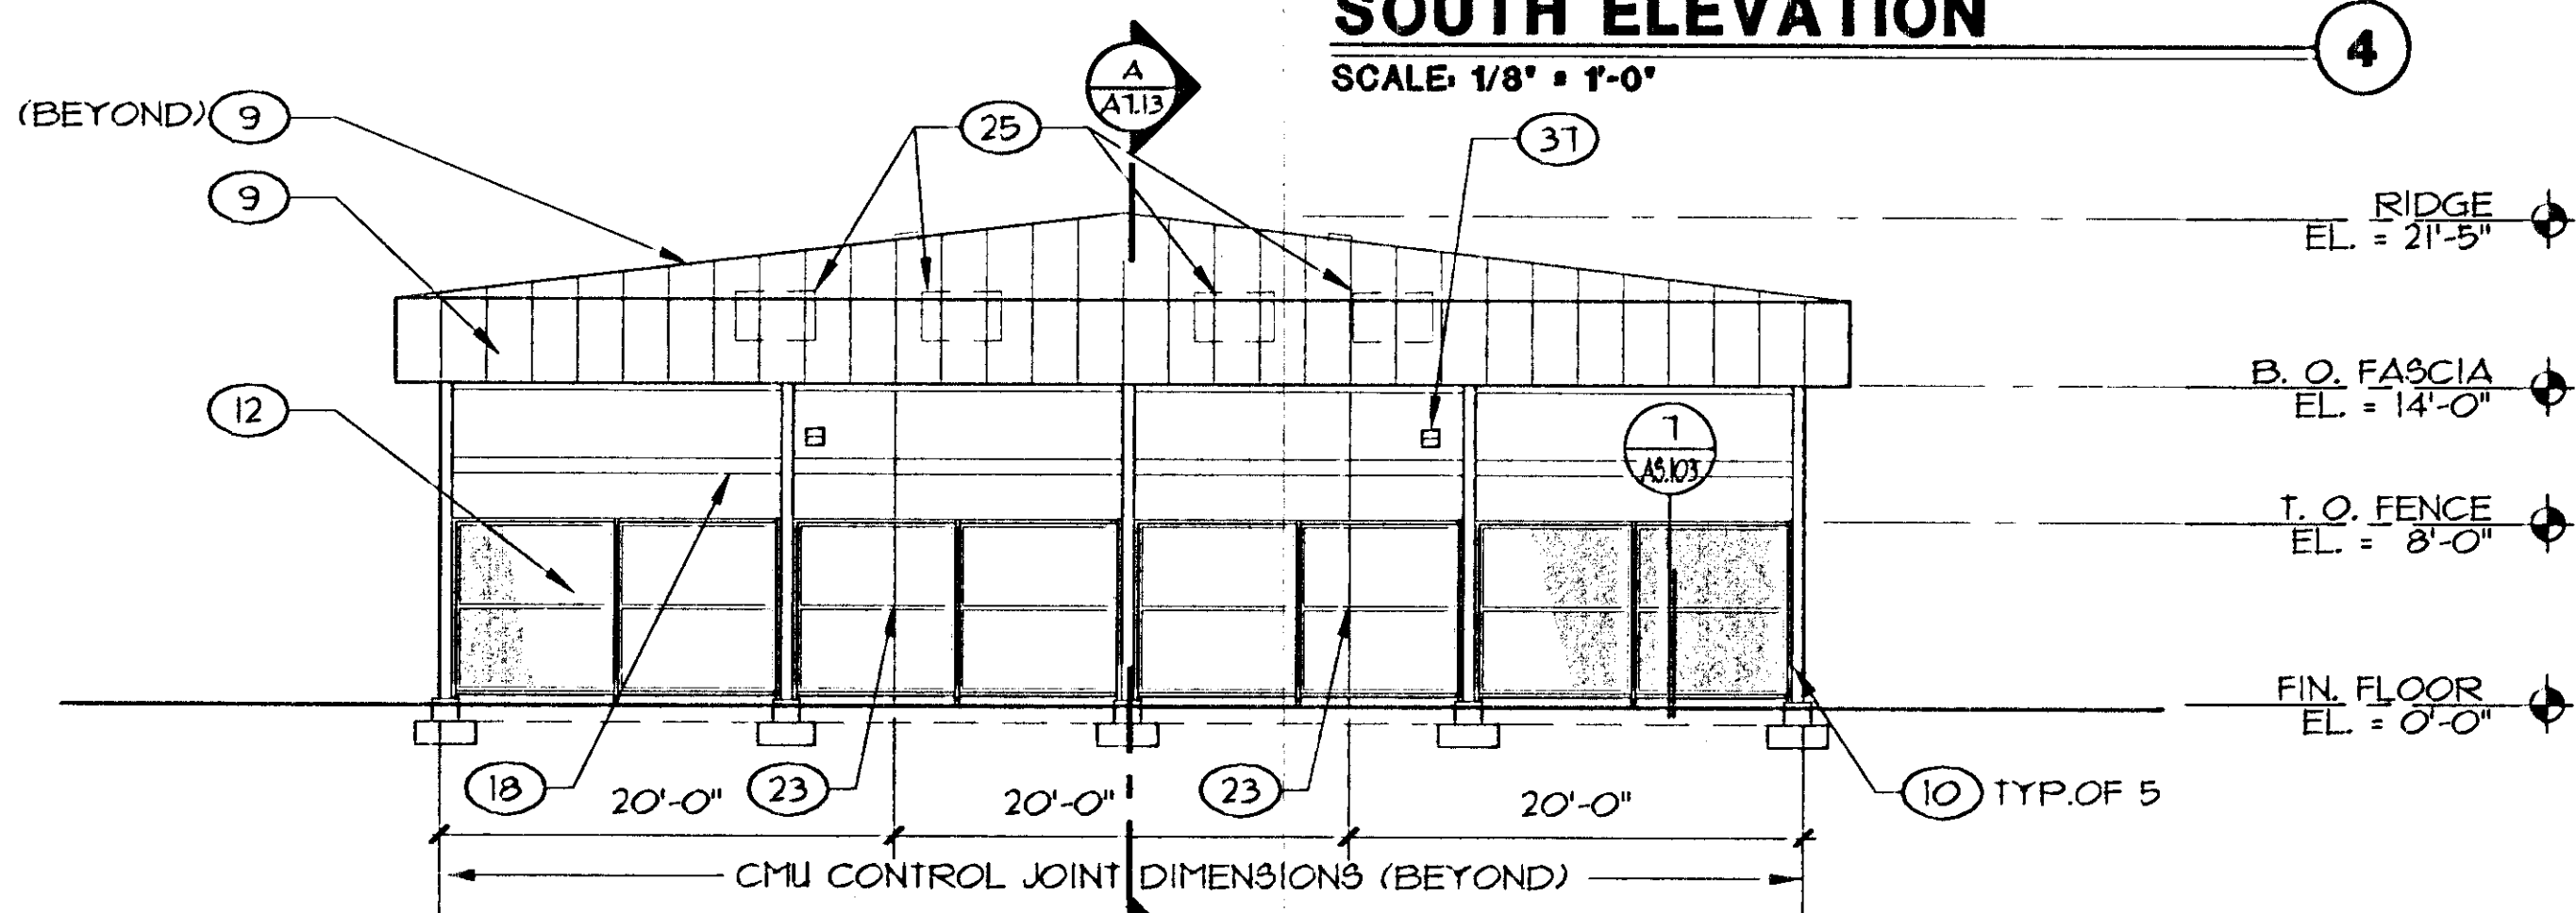


EAST ELEVATION

SCALE: 1/8" = 1'-0"

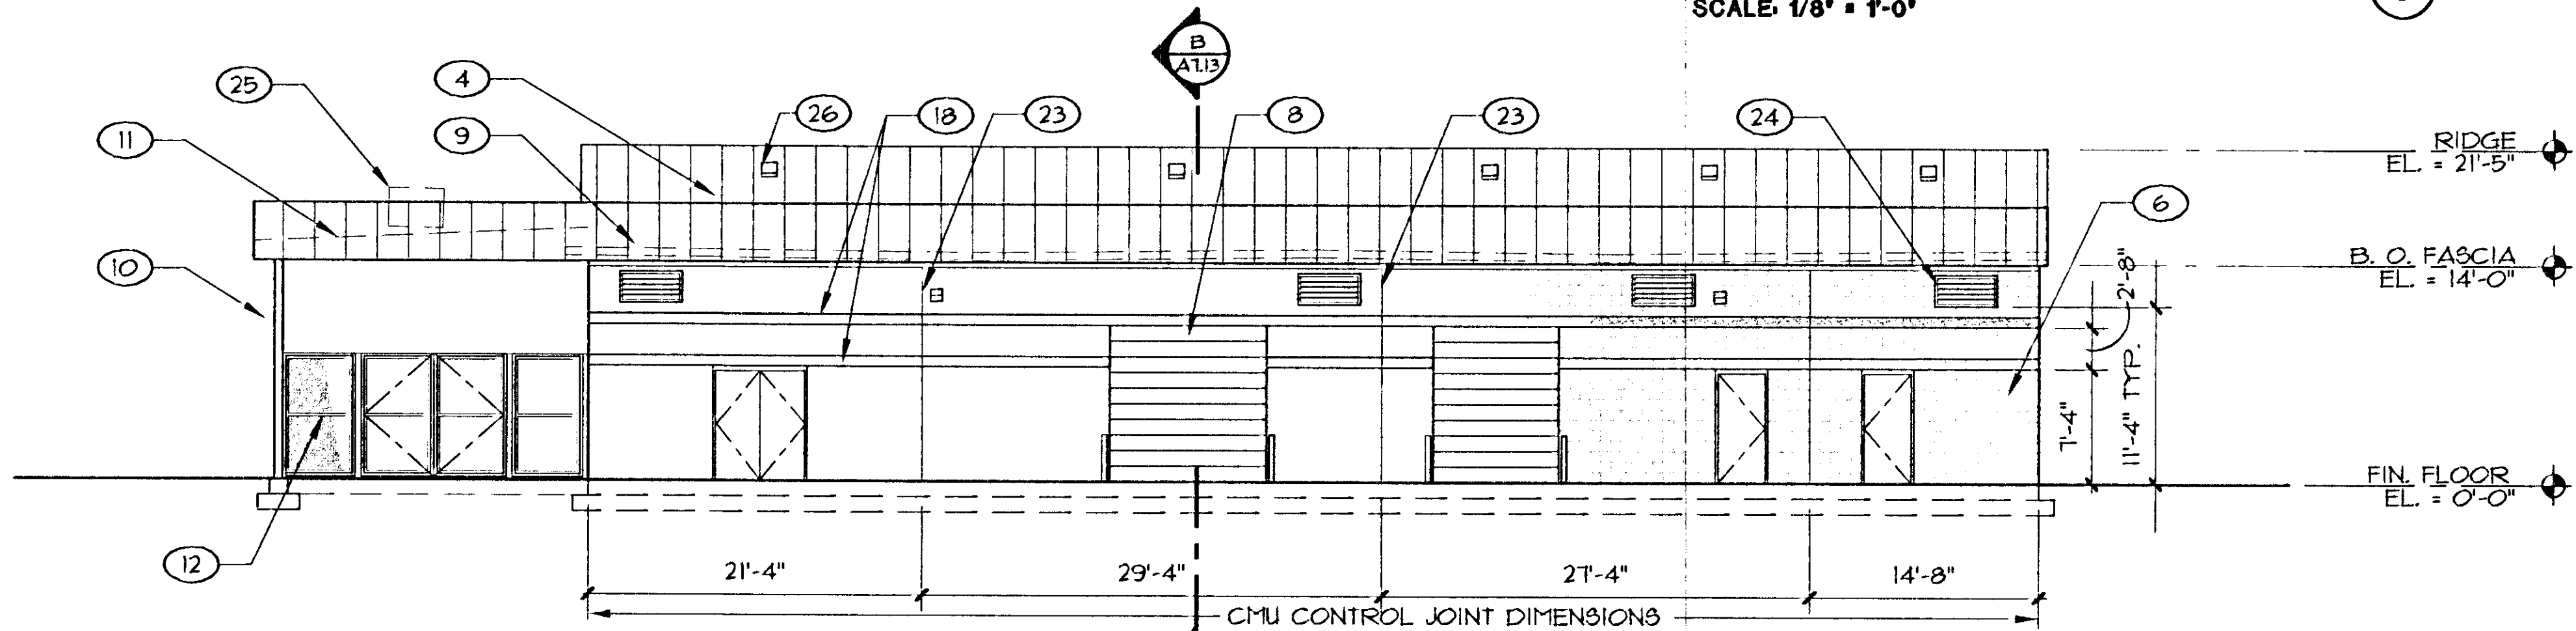

NORTH ELEVATION

SCALE: 1/8" = 1'-0"

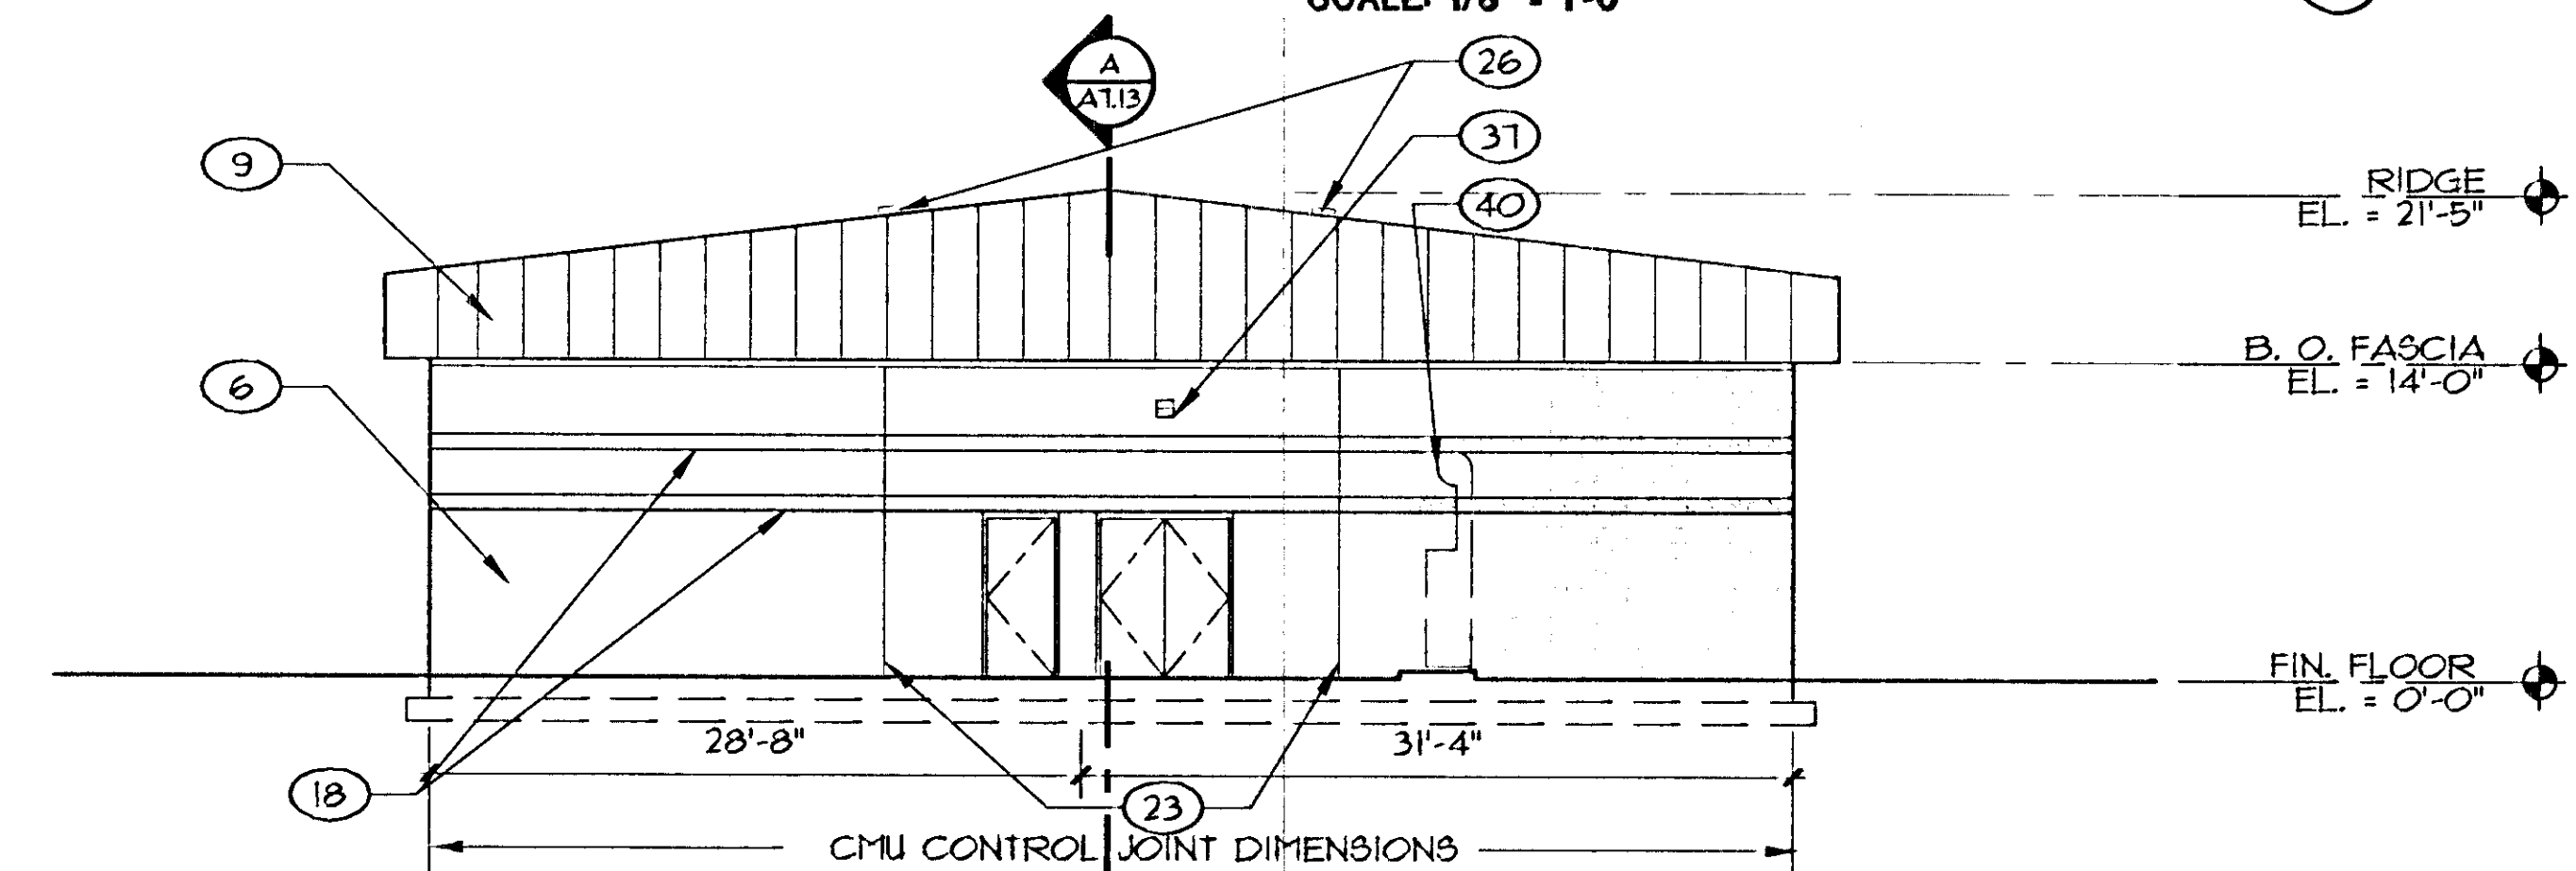

WEST ELEVATION

SCALE: 1/8" = 1'-0"

WARNING:

ANY VARIATION IN THE ELEVATIONS AS SHOWN AND APPROVED HEREON MAY RESULT IN THE WITHHOLDING OF FINAL APPROVAL AND/OR A CERTIFICATE OF OCCUPANCY UNTIL SUCH TIME AS THE BUILDING OR STRUCTURE CONFORMS TO THE PLANS AND ELEVATIONS AS APPROVED BY _____

KEYNOTES

SHEETS A6.11 - A6.14

- 1 EXTERIOR CEMENT PLASTER
- 2 TUBE STEEL SHADE STRUCT. - PAINT COLOR B, SEE DETAIL 1/A1.30
- 3 CONCRETE TILE ROOF
- 4 STANDING SEAM METAL ROOF
- 5 INSULATED METAL WALL PANELS
- 6 CMU WALL
- 7 DOWNSPOUT (SEE A2.01 FOR COLOR)
- 8 OVERHEAD DOOR - SEE DOOR SCHEDULE
- 9 STANDING SEAM METAL FASCIA
- 10 TUBE STEEL COLUMN - PAINTED (SEE A2.01 FOR COLOR)
- 11 STEEL DECK CANOPY, PTD.
- 12 PERFORATED STEEL SCREEN
- 13 1 1/2" DIA. STEEL PIPE RAILING - PAINTED (SEE A2.01 FOR COLOR)
- 14 CONCRETE STAIRS & LOADING DOCK
- 15 CMU RETAINING WALL
- 16 8" DIA. STEEL PIPE BOLLARD. SEE STRUCTURAL DRAWINGS.
- 17 TOP OF RAMP BEYOND
- 18 CMU ACCENT BAND
- 19 CERAMIC TILE ACCENT, SEE COLOR LEGEND, A2.01
- 20 NOT USED
- 21 EXTERIOR CEMENT PLASTER FRIEZE
- 22 COLOR A - SEE COLOR LEGEND, A2.01
- 23 FLYWOOD FASCIA BOARD, PAINTED - SEE COLOR LEGEND, A2.01
- 24 CMU CONTROL JOINT, TYP.
- 25 LOUVER (TYP), SEE MECHANICAL DRAWINGS
- 26 EVAPORATIVE COOLER, SEE MECHANICAL DRAWINGS
- 27 EXHAUST FAN (TYP), SEE MECH. DWGS.
- 28 BRUSHED ALUMINUM LETTERS, 9" TALL, "FUTURA LT BD" FONT
- 29 BRUSHED ALUMINUM LETTERS, 6-3/4" TALL, "FUTURA LT BD" FONT
- 30 EXHAUST FAN (NORTH ELEV ONLY), SEE MECH. DWGS.
- 31 CONCRETE FOOTING, SEE STRUCT. DWGS. FOR SIZE
- 32 FIN. GRADE BEYOND
- 33 METAL ROOF
- 34 METAL PANEL FASCIA
- 35 EXTERIOR CEMENT PLASTER TO MATCH EXISTING COLOR
- 36 CERAMIC TILE TO MATCH EXISTING COLOR
- 37 2'-0" DRAINAGE OPENING
- 38 LIGHT FIXTURE
- 39 NOT USED
- 40 ROOF VENT
- 41 ADJUST COLLECTOR - SEE MECH. DWGS.

GENERAL NOTES

- 1 SEE BUILDING SECTIONS AND WALL SECTIONS FOR FINISH HEIGHTS AND CONSTRUCTION
- 2 FOR MATERIALS HANDLING BUILDING A6.12, SEE FLOOR PLAN A.112 FOR INTERIOR SLAB ELEVATIONS

CMU LEGEND

	CMU A SEE SHEET A2.01
	CMU B SEE SHEET A2.01



DEPARTMENT OF PUBLIC WORKS

REVISIONS:
1 08.30.02
2 10.16.02

CONSULTANT:
TATE SNYDER KIMSEY ARCHITECTS
200 N. Lake Street, Henderson, Nevada 89114, Tel: 468-3000 Fax: 468-3001
www.tatekimsey.com

CITY OF LAS VEGAS WEST SERVICE YARD
BUFFALO DRIVE AND PEAK ROAD
LAS VEGAS, NEVADA
EXTERIOR ELEVATIONS
FIELD MAINTENANCE BUILDING


505198

RECEIVED
OCT 17 2002
CITY OF LAS VEGAS
BUILDING DEPT.
REVIEWED BY: _____

PLANS APPROVED
ARCHITECTURAL
Building & Safety Dept.
City of Las Vegas, Nevada

MJH JAN 14 2003

Does Not Include Structural, Electrical, Plumbing, Mechanical or Civil-Site Improvements Made No Change Without Approval Plan & Not to Show Any Other

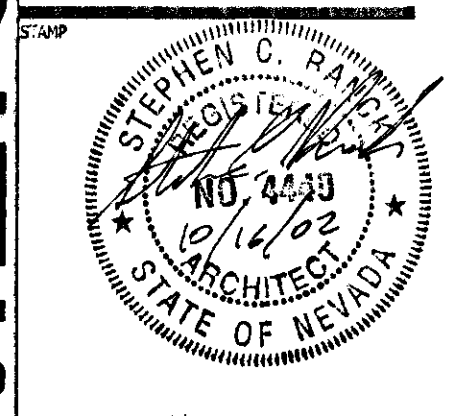

OWNER: CITY OF LAS VEGAS
DEPARTMENT OF PUBLIC WORKS
ARCHITECTURAL SERVICES

400 EAST STEWART AVENUE
LAS VEGAS, NEVADA 89101
PHONE: (702) 223-6335
FAX: (702) 382-3232
TDD: (702) 386-9108

DATE	USER
FILE	047613
DATE	08.30.02
SCALE	1/8" = 1'-0"
BID NO	02.1534103
CITY DWG NO	107-V3548