

**HOLLINS HALL STREET**  
PRIVATE STREET: 1"=40' HORIZONTAL  
1"=4' VERTICAL


**CENTERLINE LINE TABLE**

No.	BEARING	DISTANCE
L1	N89°10'57" W	7.49'

**CENTERLINE CURVE TABLE**

No.	RADIUS	DELTA	LENGTH	TANGENT
C1	2396.30'	07°39'46"	320.49'	160.48'
C2	44.50'	10°04'21"	7.82'	3.92'
C3	44.50'	47°21'59"	36.79'	19.52'
C4	300.00'	29°05'09"	152.29'	77.82'
C5	39.50'	57°18'01"	39.50'	21.58'
C6	682.50'	28°34'45"	340.43'	173.84'
C7	100.00'	15°24'40"	25.30'	13.53'
C8	867.50'	30°01'46"	454.67'	232.68'
C9	160.00'	13°57'40"	38.99'	19.59'
C10	1167.00'	02°59'31"	60.94'	30.48'
C11	1052.50'	31°26'49"	577.67'	296.31'
C12	175.00'	12°32'36"	38.31'	19.23'

NOTE: ALL SEWER IS PARALLEL WITH CENTERLINE

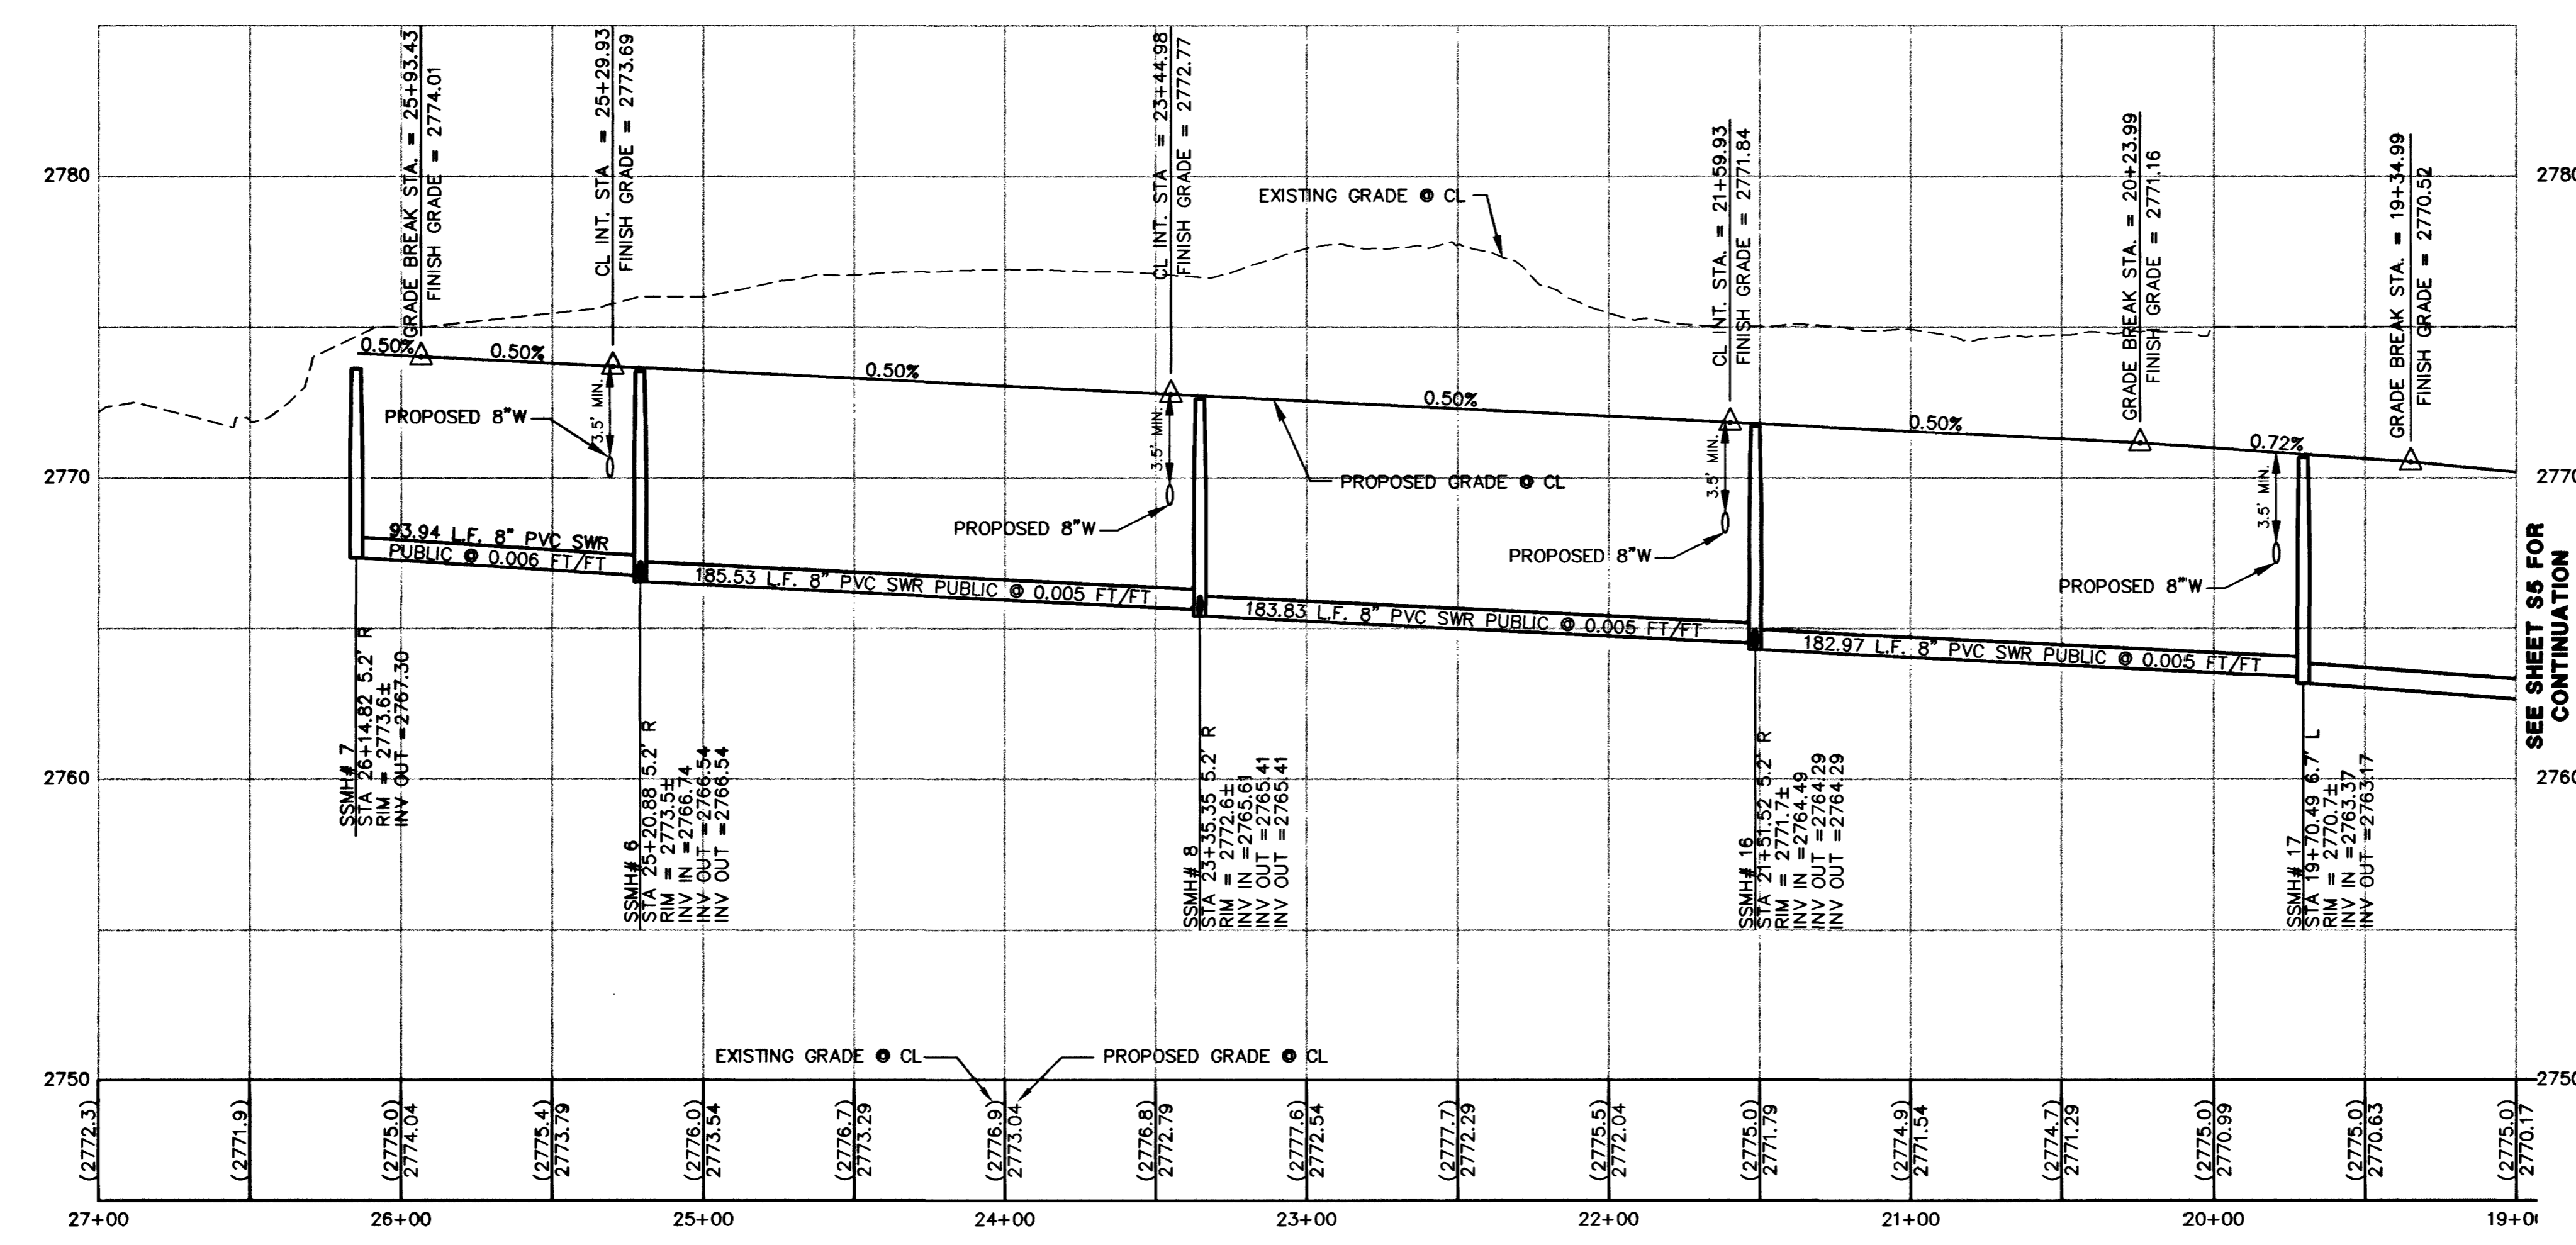

SEE SHEET S5 FOR CONTINUATION

CONTINUATION

**CAUTION TO CONTRACTOR !**  
EXISTING UTILITY LOCATIONS SHOWN HEREON ARE APPROXIMATE ONLY. IT SHALL BE THE CONTRACTOR'S RESPONSIBILITY TO DETERMINE THE EXACT VERTICAL AND HORIZONTAL LOCATION OF ALL EXISTING UNDERGROUND UTILITIES PRIOR TO COMMENCING CONSTRUCTION. NO REPRESENTATION IS MADE THAT ALL EXISTING UTILITIES ARE SHOWN HEREON. THE ENGINEER ASSUMES NO RESPONSIBILITY FOR UTILITIES NOT SHOWN OR UTILITIES NOT SHOWN IN THEIR PROPER LOCATION.



**Call before you Dig.**  
1-800-227-2600  
UNDERGROUND SERVICE (USA)

**CRESTDALE ASSOCIATES, LTD**  
1063 LAS PALMAS ENTRADA AVE.  
HENDERSON, NEVADA 89012

**HOLLINS HALL STREET STREET & UTILITY PLAN & PROFILE**

**WINDSOR AT QUEENSRIDGE**

DESIGNED BY: BLOOM 01/03  
CHECKED BY: TRUDI 01/03  
PROJECT NO: 088-E80

SCALE: 1"=40'

SHEET S4  
17 OF 30 SHEETS  
DRAWING NO: 16744763

CRESTDALE ASSOCIATES, LTD  
DESIGNING FOR THE FUTURE  
PLANNERS • CONSULTING ENGINEERS • SURVEYORS  
1000 WINDY HATCH DRIVE • HENDERSON, NEVADA 89014 • (702) 748-4415