



**ELKHORN ROAD (PUBLIC)  
PLAN**

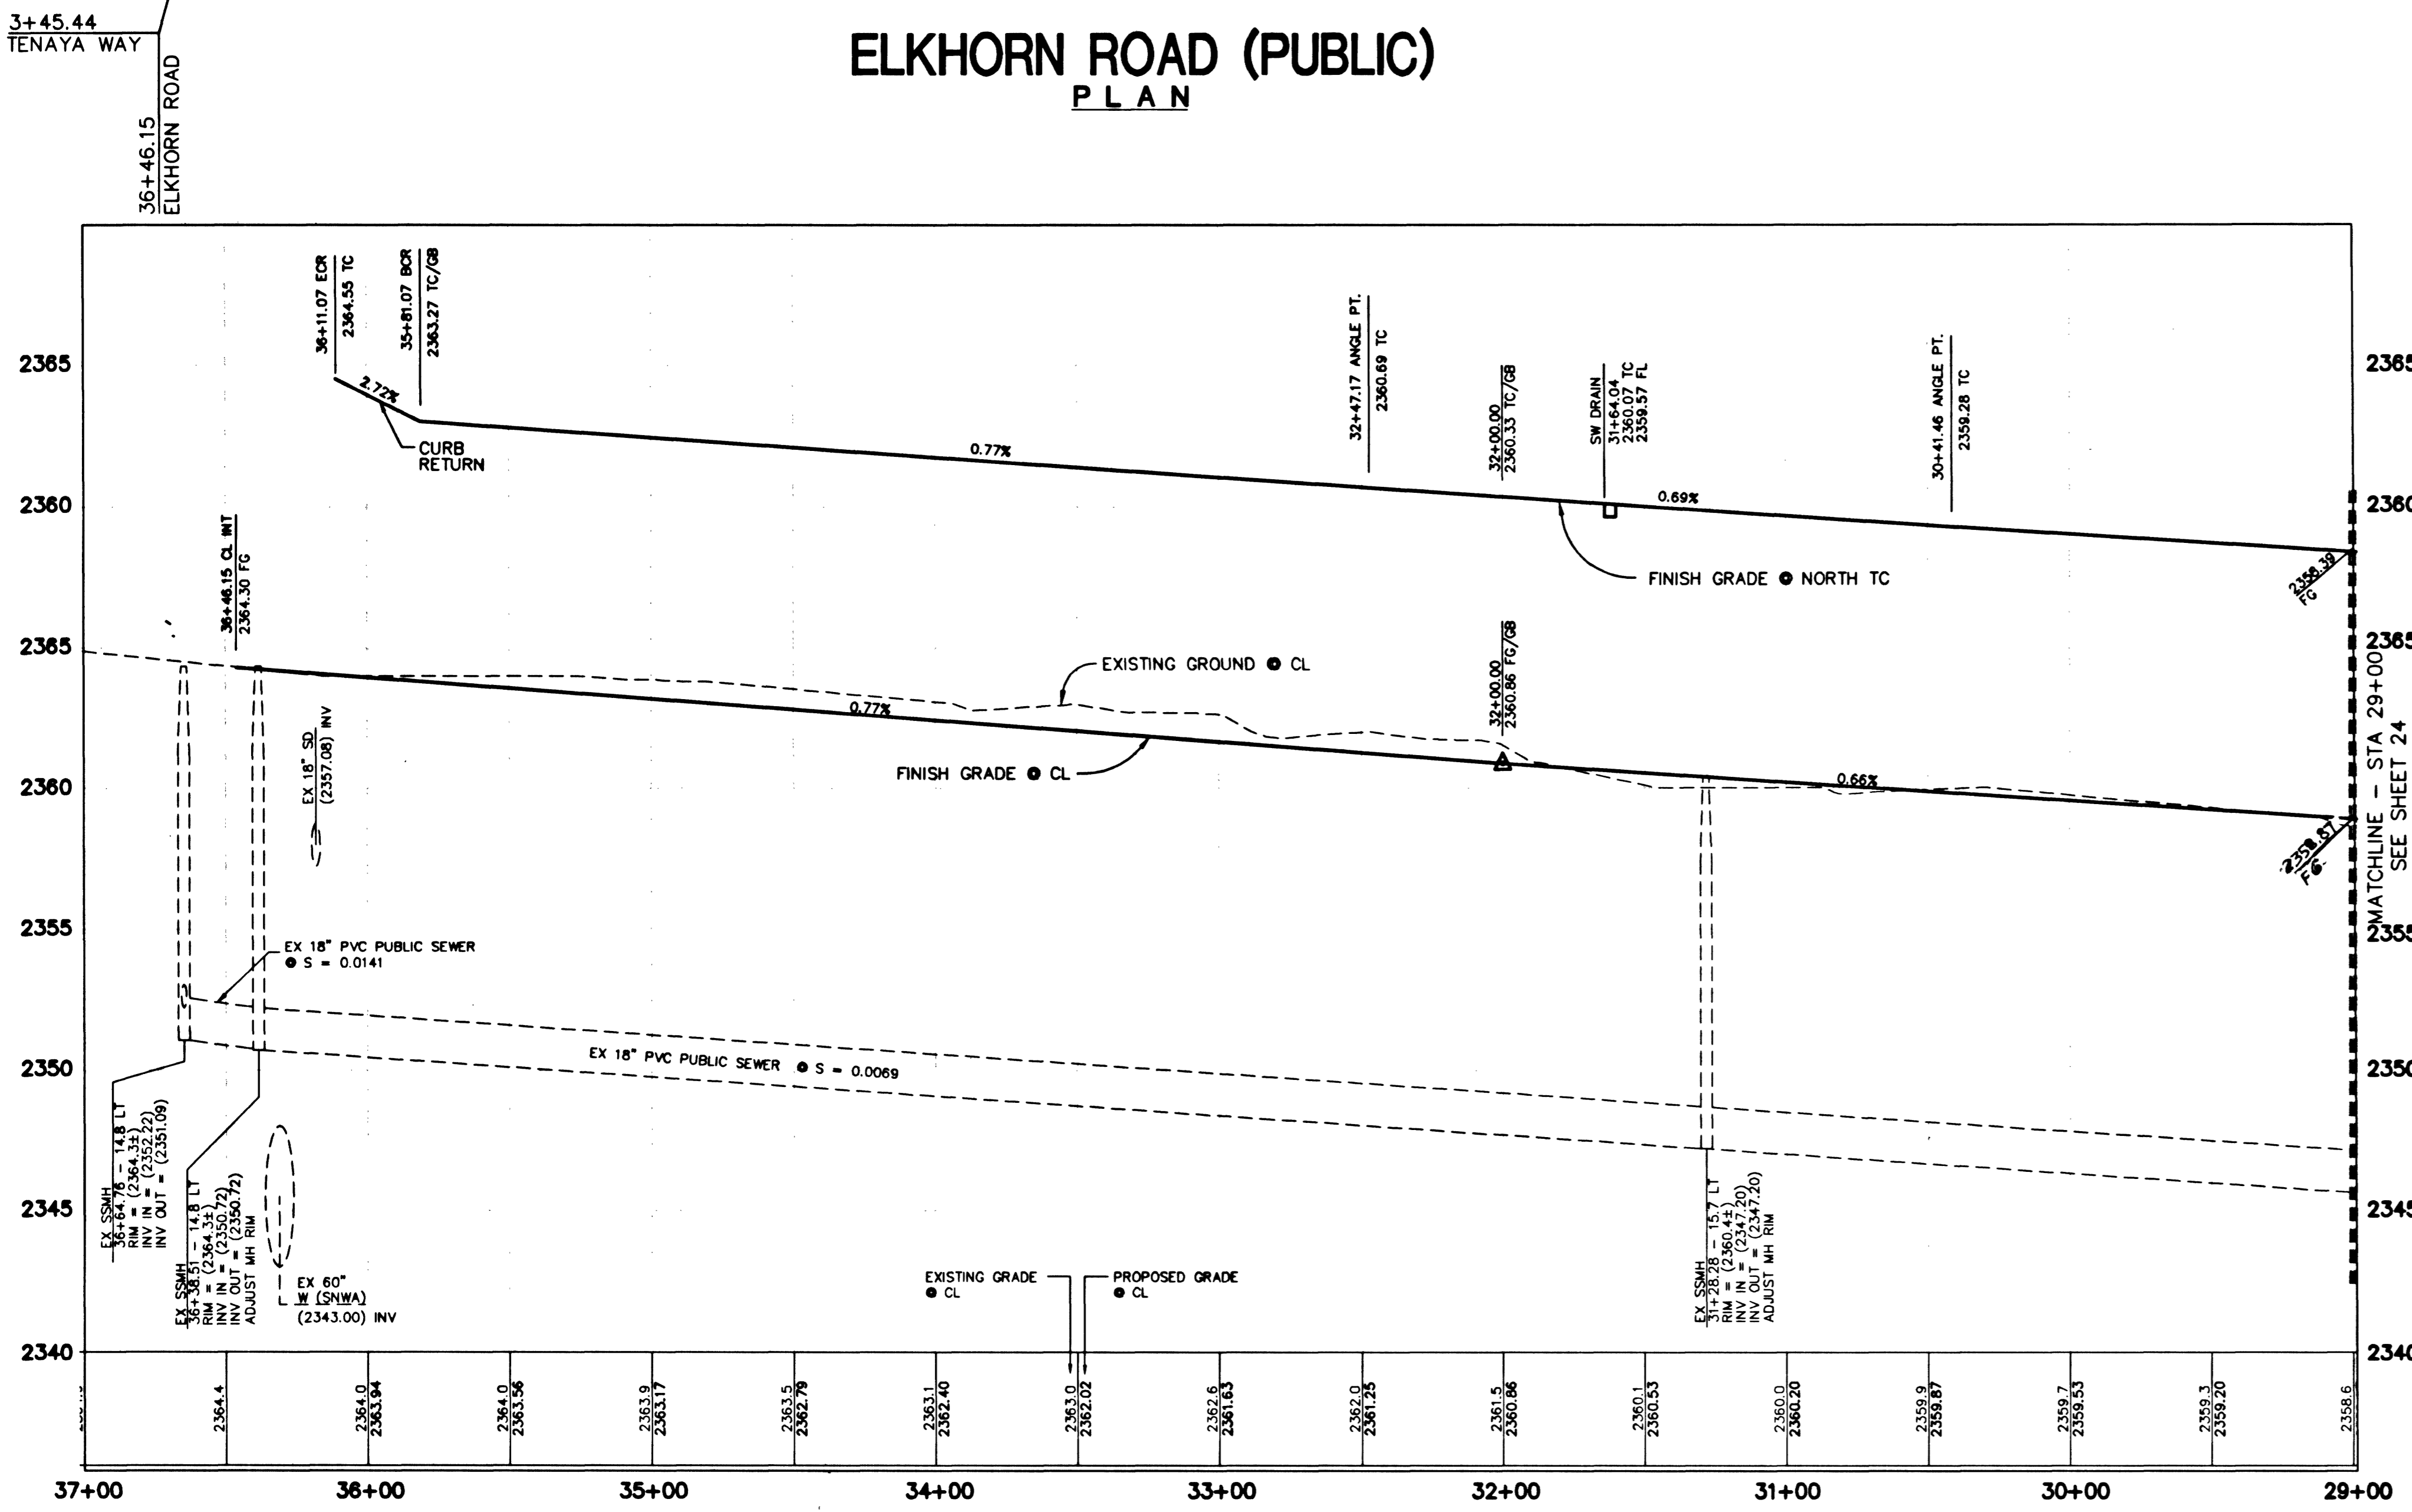


**ELKHORN ROAD (PUBLIC)  
PROFILE**


SCALE: HORIZ. 1" = 40'  
VERT. 1" = 4'

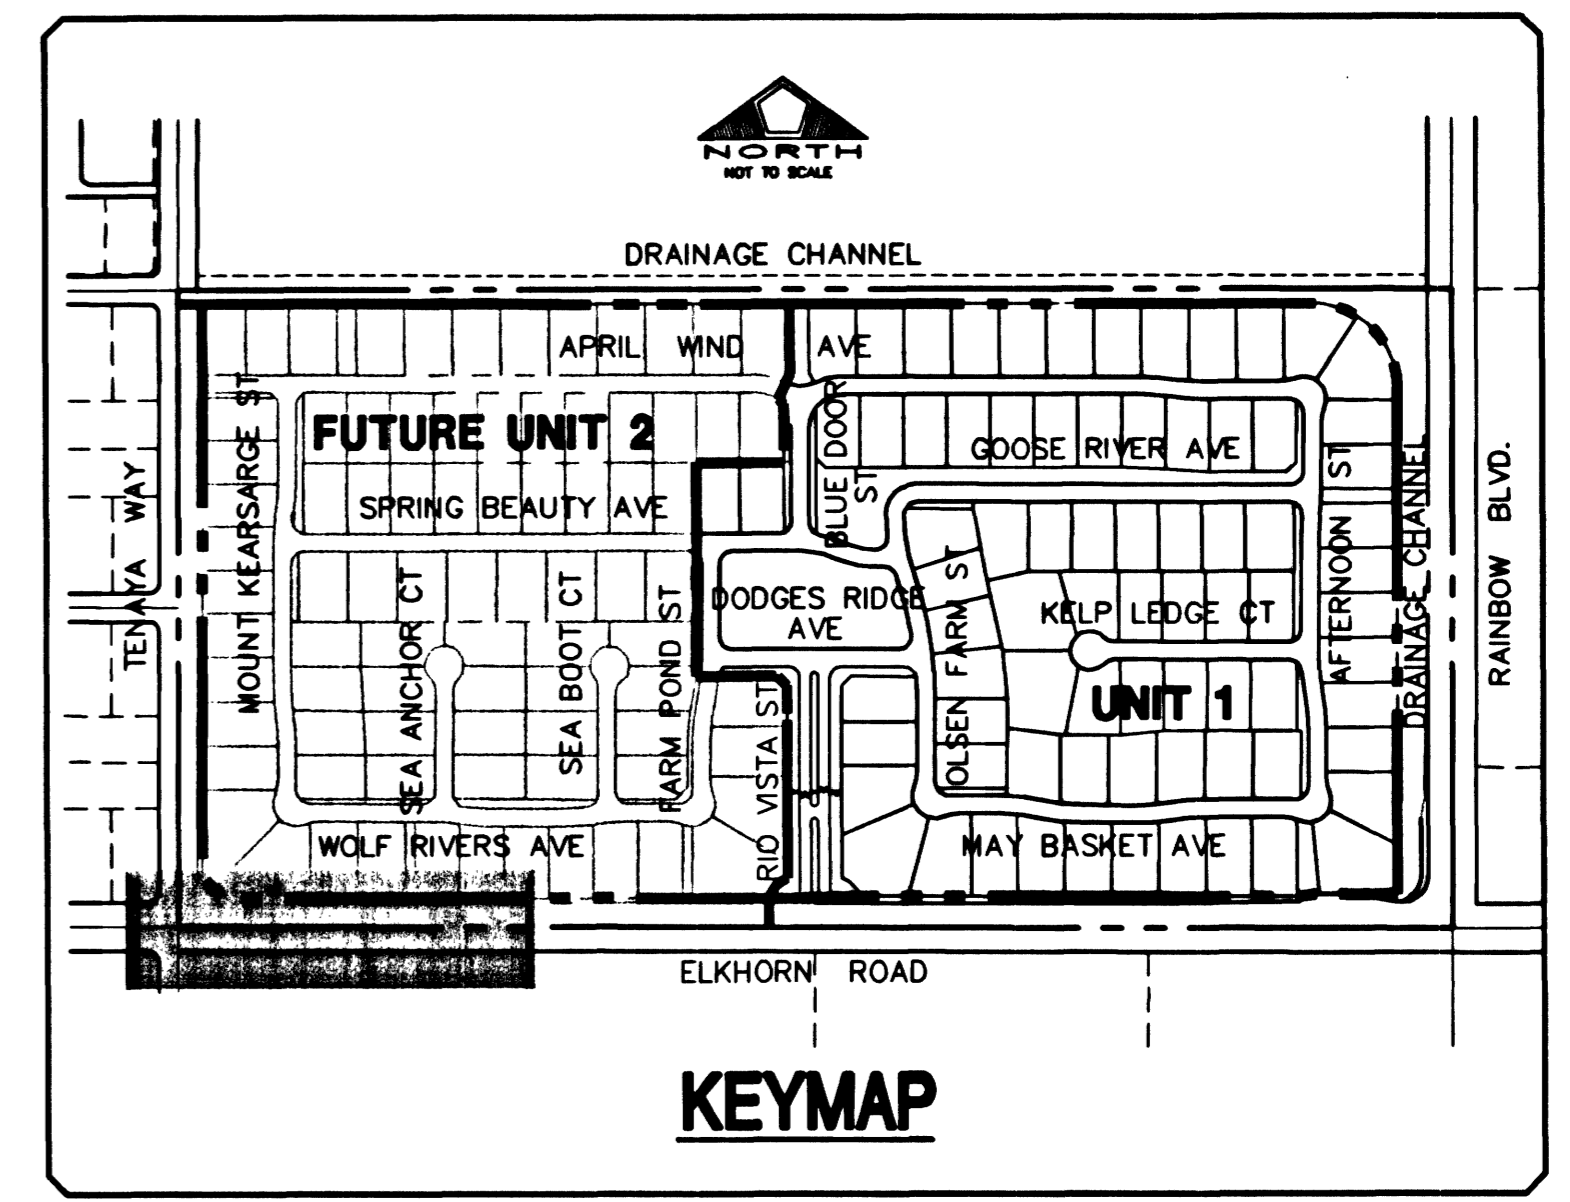

**KEYMAP**

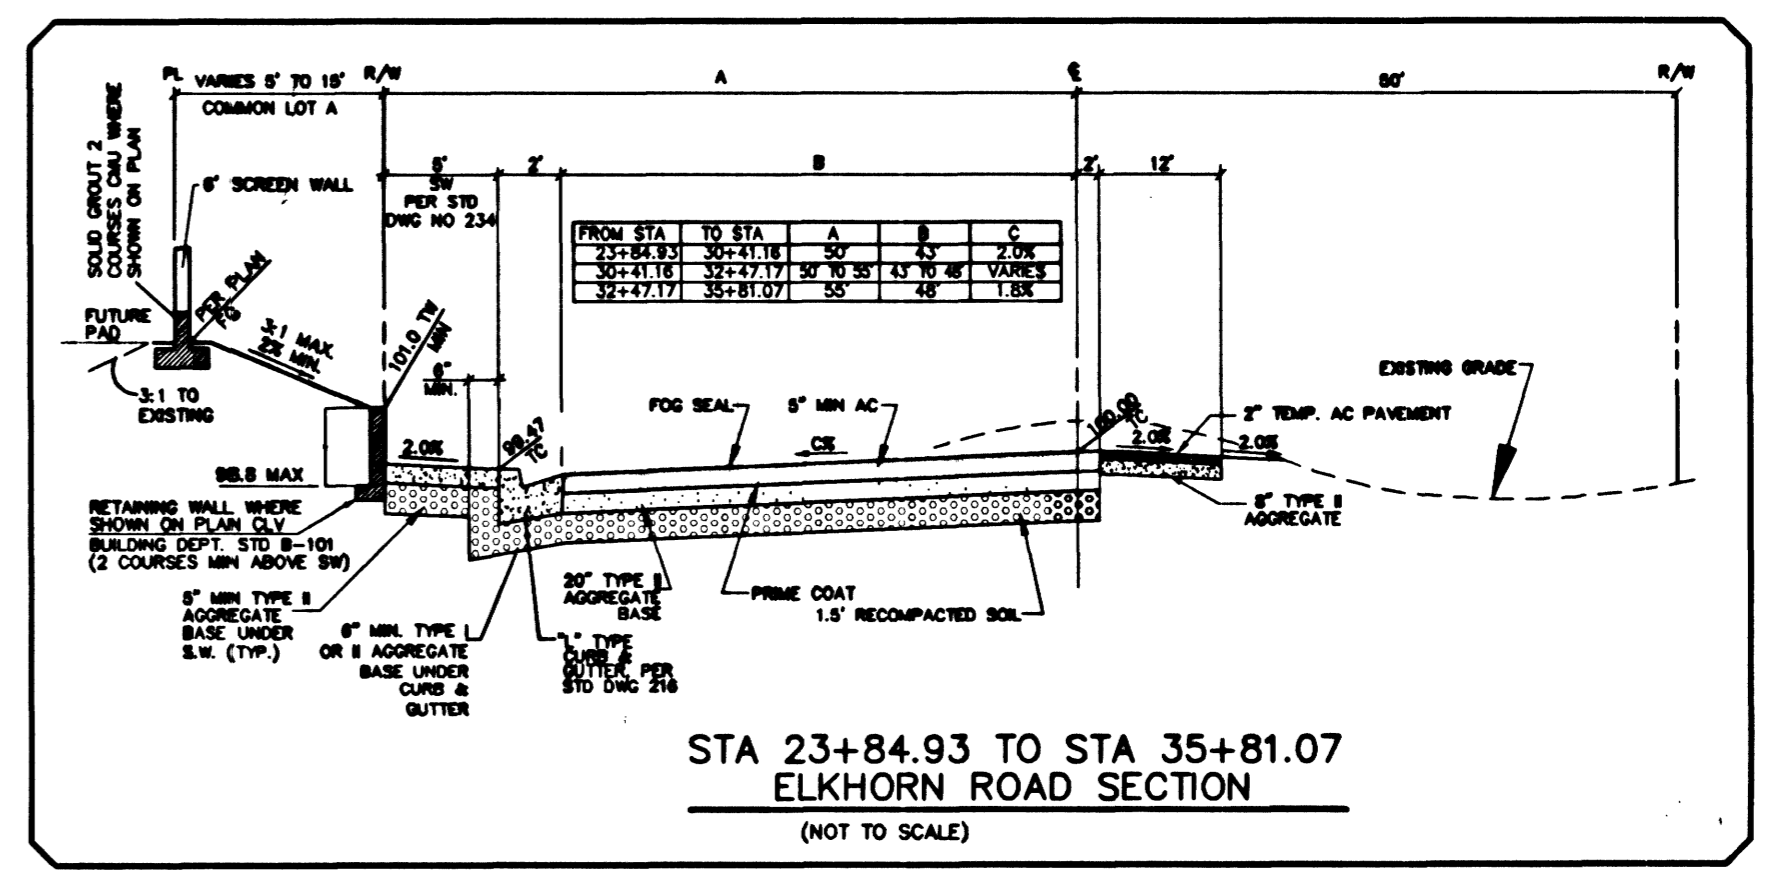

**STA 23+84.93 TO STA 35+81.07  
ELKHORN ROAD SECTION  
(NOT TO SCALE)**

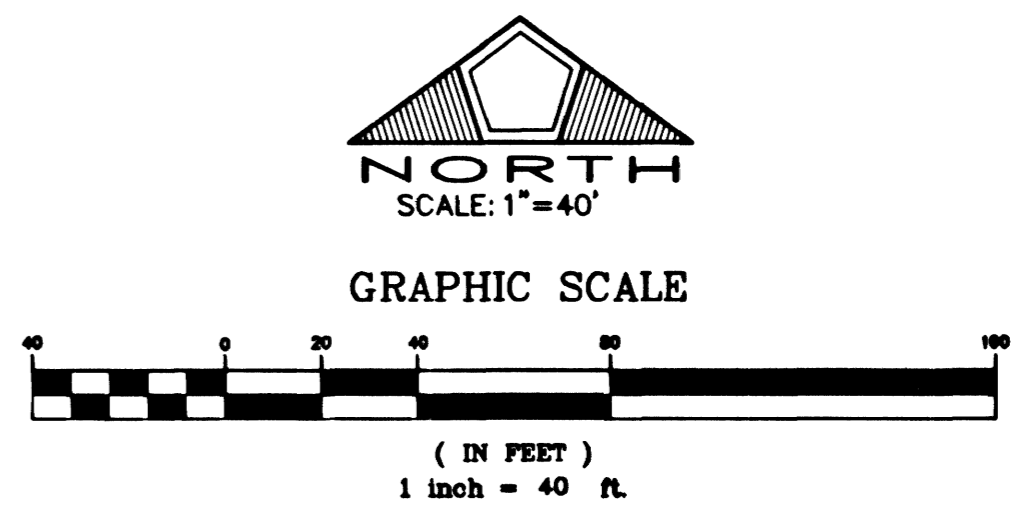

**BENCHMARK**  
CITY OF LAS VEGAS BENCHMARK NO. 11V90 115WS.  
RIVET AND PLATE IN TOP OF CURB, SOUTH SIDE OF  
RAINBOW BLVD. AND FLANAGAN DRIVE, 200' NORTH  
OF GRAND TETON DRIVE.  
ELEVATION = 724.3622 METERS (N.A.V.D. 88)  
ELEVATION = 2376.512 U.S. FEET  
(CALCULATED N.A.V.D. 88)

**BASIS OF BEARING**  
THE BASIS OF BEARING FOR THIS SURVEY IS THE WEST LINE OF THE SOUTHEAST QUARTER  
(SE 1/4) OF SECTION 15, TOWNSHIP 19 SOUTH, RANGE 60 EAST, M.D.M., CLARK COUNTY,  
NEVADA, AS SHOWN IN FILE 115, PAGE 13 OF OFFICIAL RECORDS, CLARK COUNTY, NEVADA.  
I.E. NORTH 00°11'55" EAST

Avoid hitting overhead power lines. It's costly.  
**Call before you do Overhead**  
1-702-593-6111

Avoid cutting underground utility lines. It's costly.  
**Call before you Dig.**  
1-800-227-2600

NO.	DESCRIPTION	DATE	APPD


**PULTE HOMES**  
1635 VILLAGE CENTER CIRCLE, SUITE 250  
LAS VEGAS, NEVADA 89113  
(702) 256-7900

**PENTACORE**  
CIVIL ENGINEERING AND PLANNING  
CONSTRUCTION MANAGEMENT AND CONSULTING  
6783 WEST CHARLESTON BOULEVARD  
LAS VEGAS, NEVADA 89146 (702) 226-0115

**ELKHORN ROAD  
STA 29+00.00 TO STA 36+46.15  
PLAN AND PROFILE**

**WYETH RANCH  
UNIT 1**

DATE:	11/26/01
DRAWN BY:	
DESIGNED BY:	
CHECKED BY:	
ADA CHECKED:	
JOB NO.:	0147-0231
SCALE:	1" = 40'

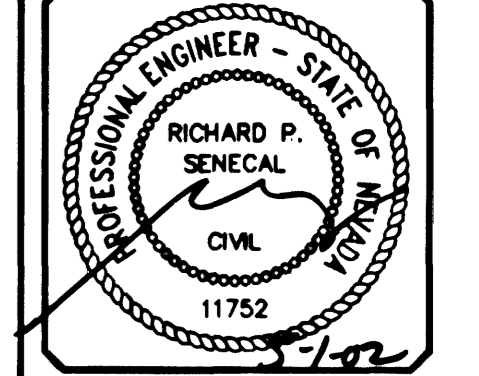

SHEET **23** OF 41  
C.L.V. DWG.#

1078-4699

W:\active\86147026\Drawings\Unit\_1\_plans\01-pp015.dwg deberger Wed, 01 May 2002 - 4:24pm