


CLV DWG. #  
107Y-4699  
TENAYA WAY  
SEE UNIT 1





TENAYA WAY  
SEE UNIT 1  
CLV DWG. #  
107Y-4699

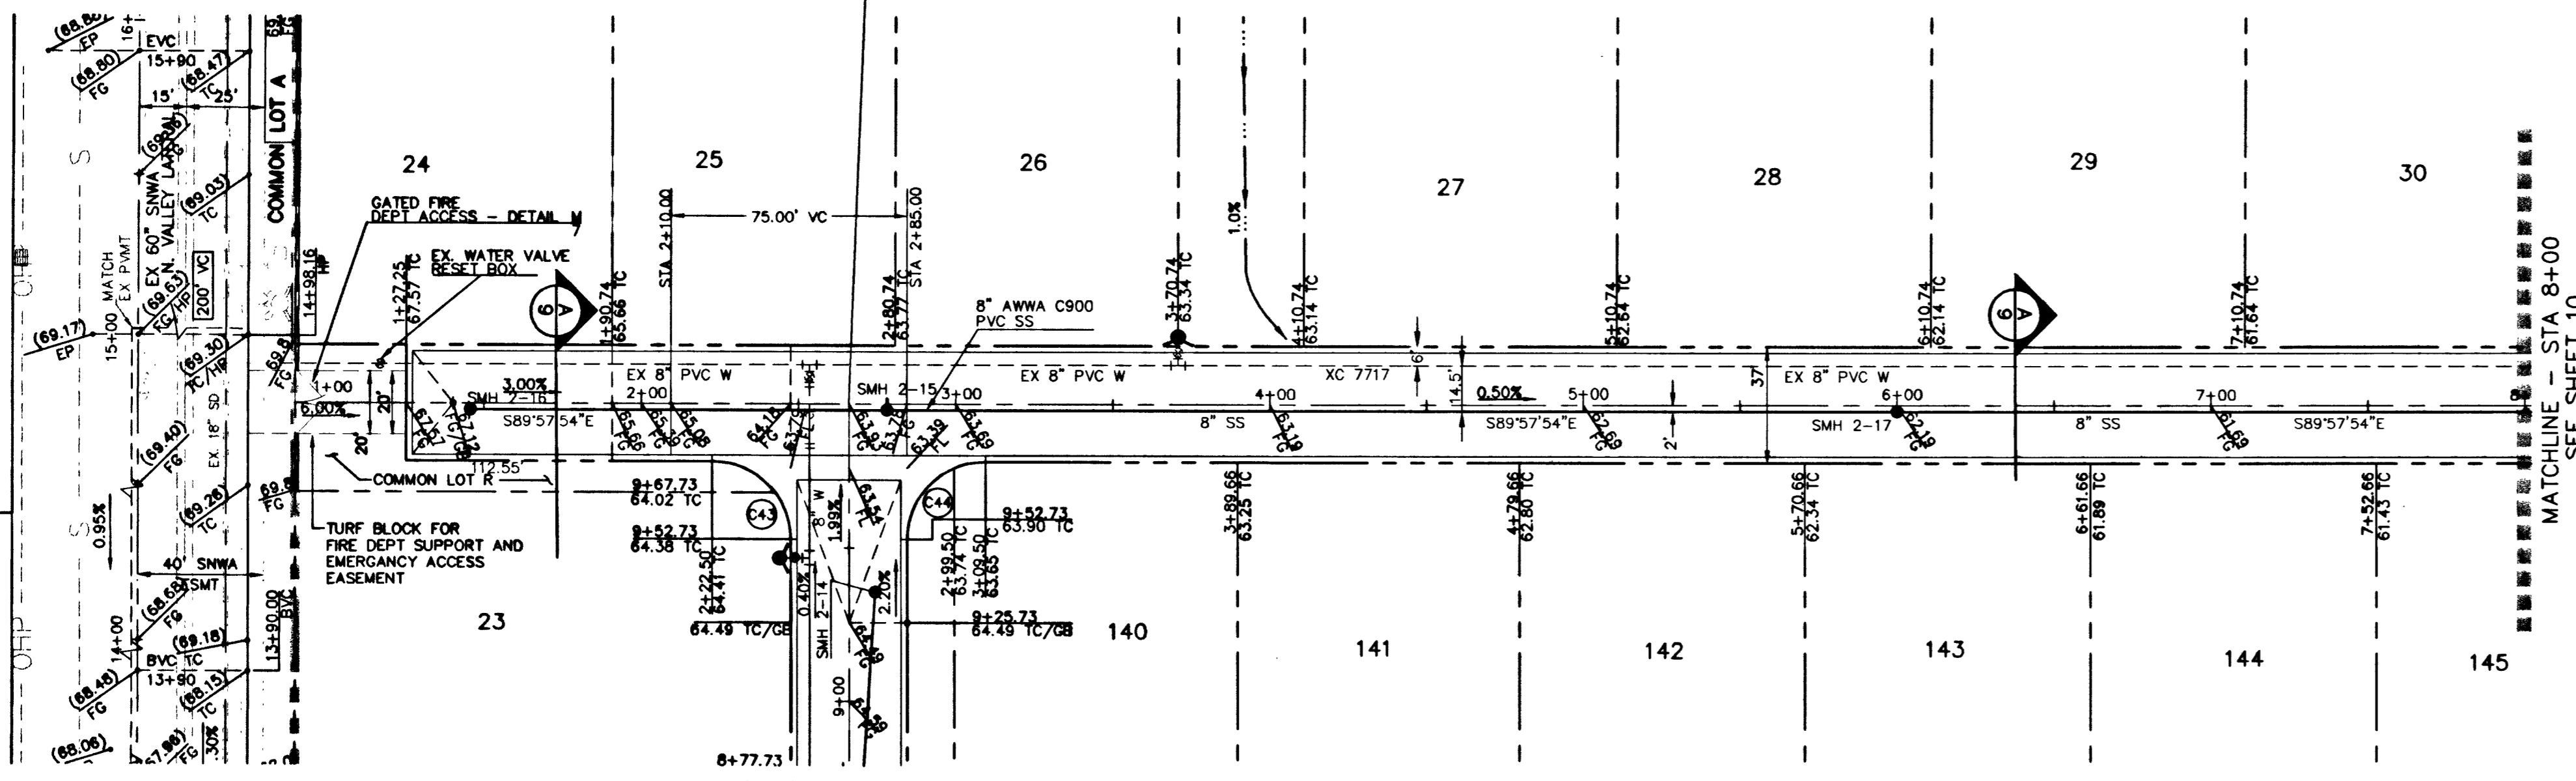


### APRIL WIND AVENUE (PRIVATE) PLAN

**PRIVATE STREET NOTE**  
NOTE: ALL PRIVATE STREETS ARE PUBLIC DRAINAGE EASEMENTS, CLV SEWER AND PUE EASEMENTS TO BE PRIVATELY MAINTAINED BY THE HOME OWNERS ASSOCIATION.

CURVE	RADIUS	DELTA	LENGTH	TANGENT
C43	25.00	90°00'00"	39.27	25.00
C44	25.00	90°00'00"	39.27	25.00

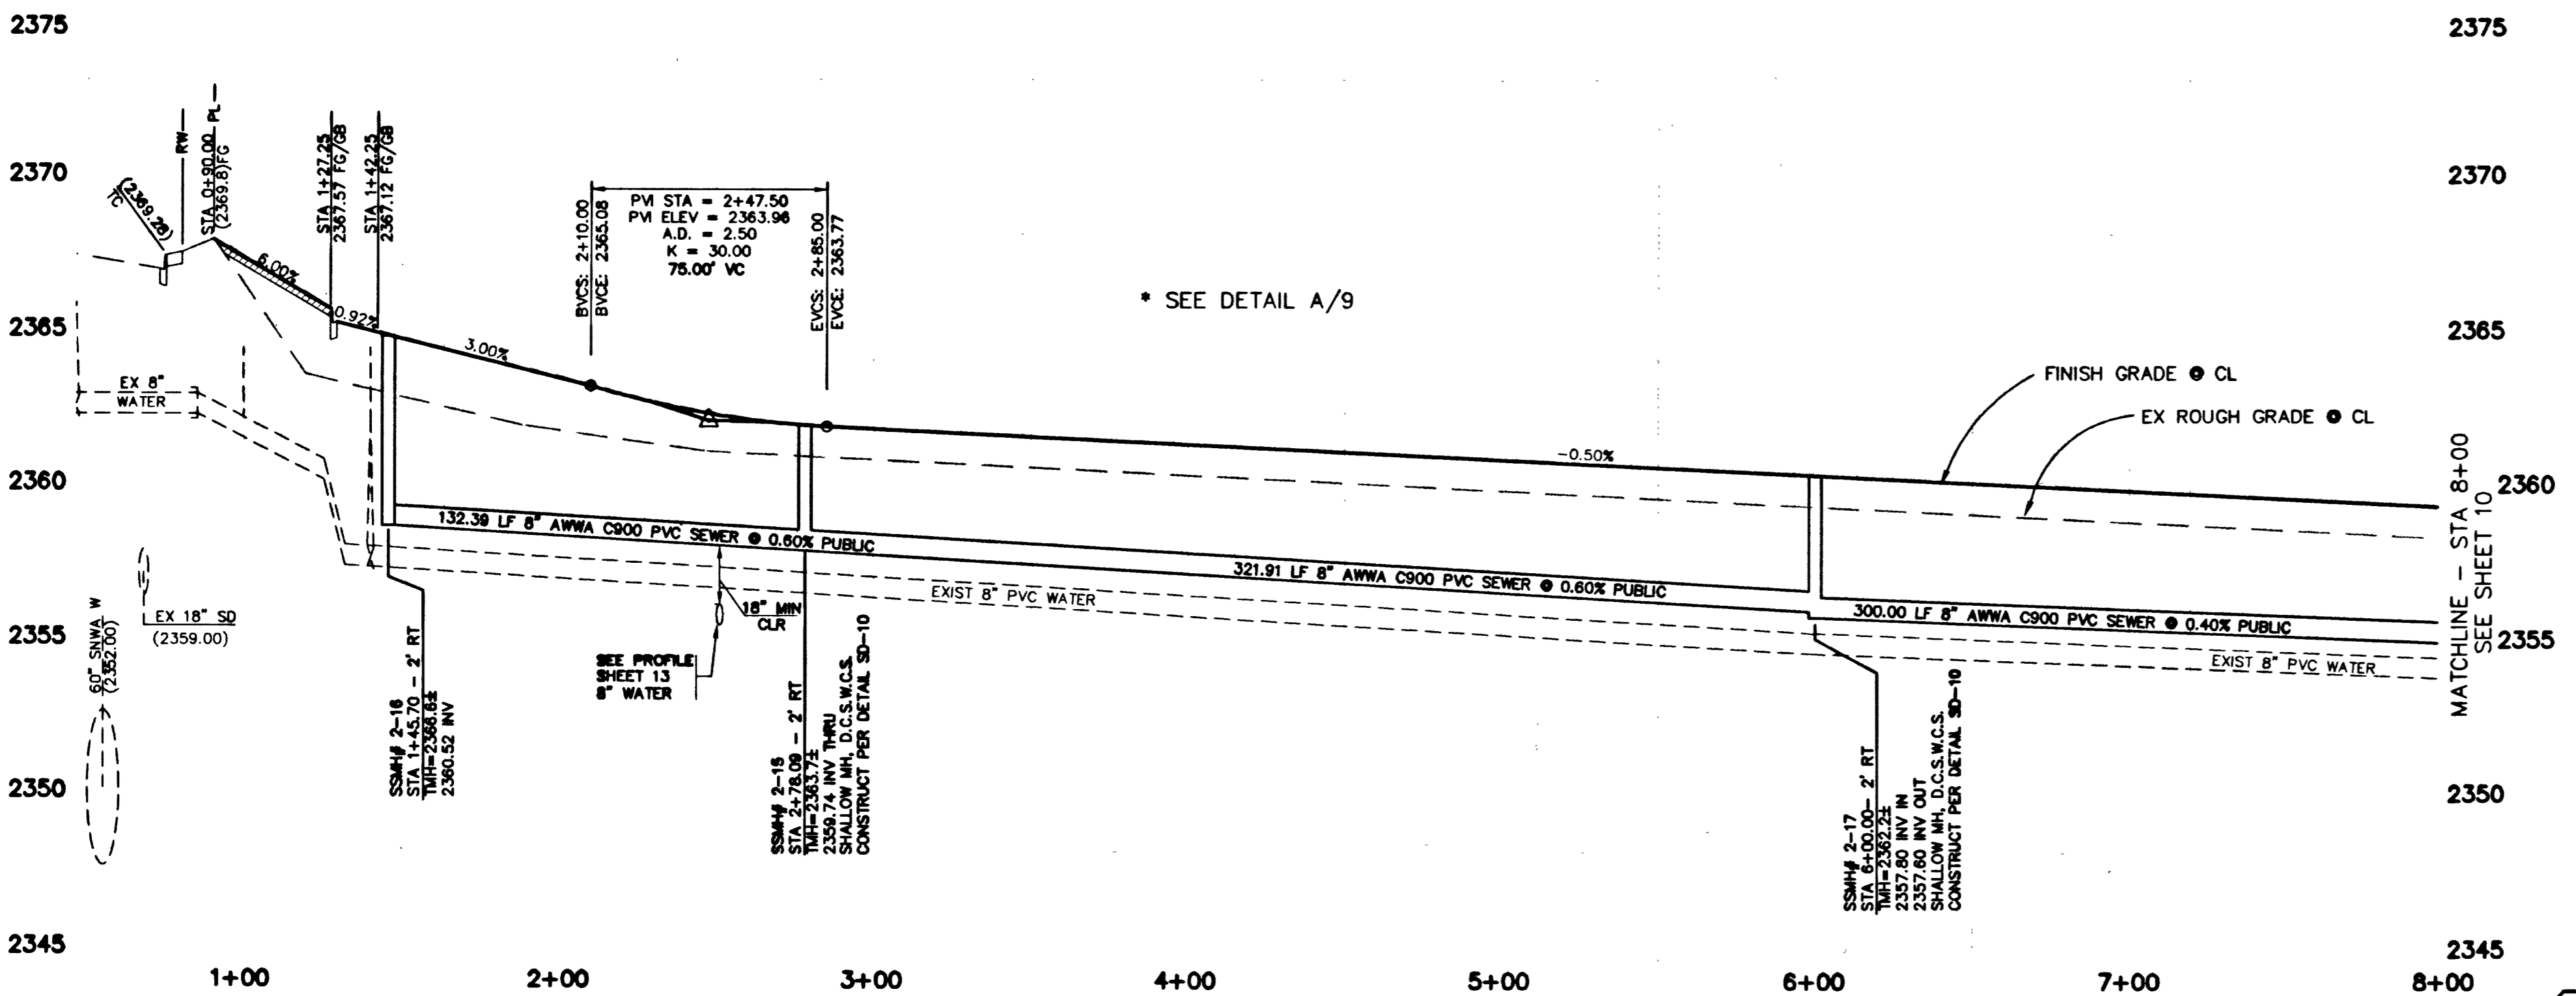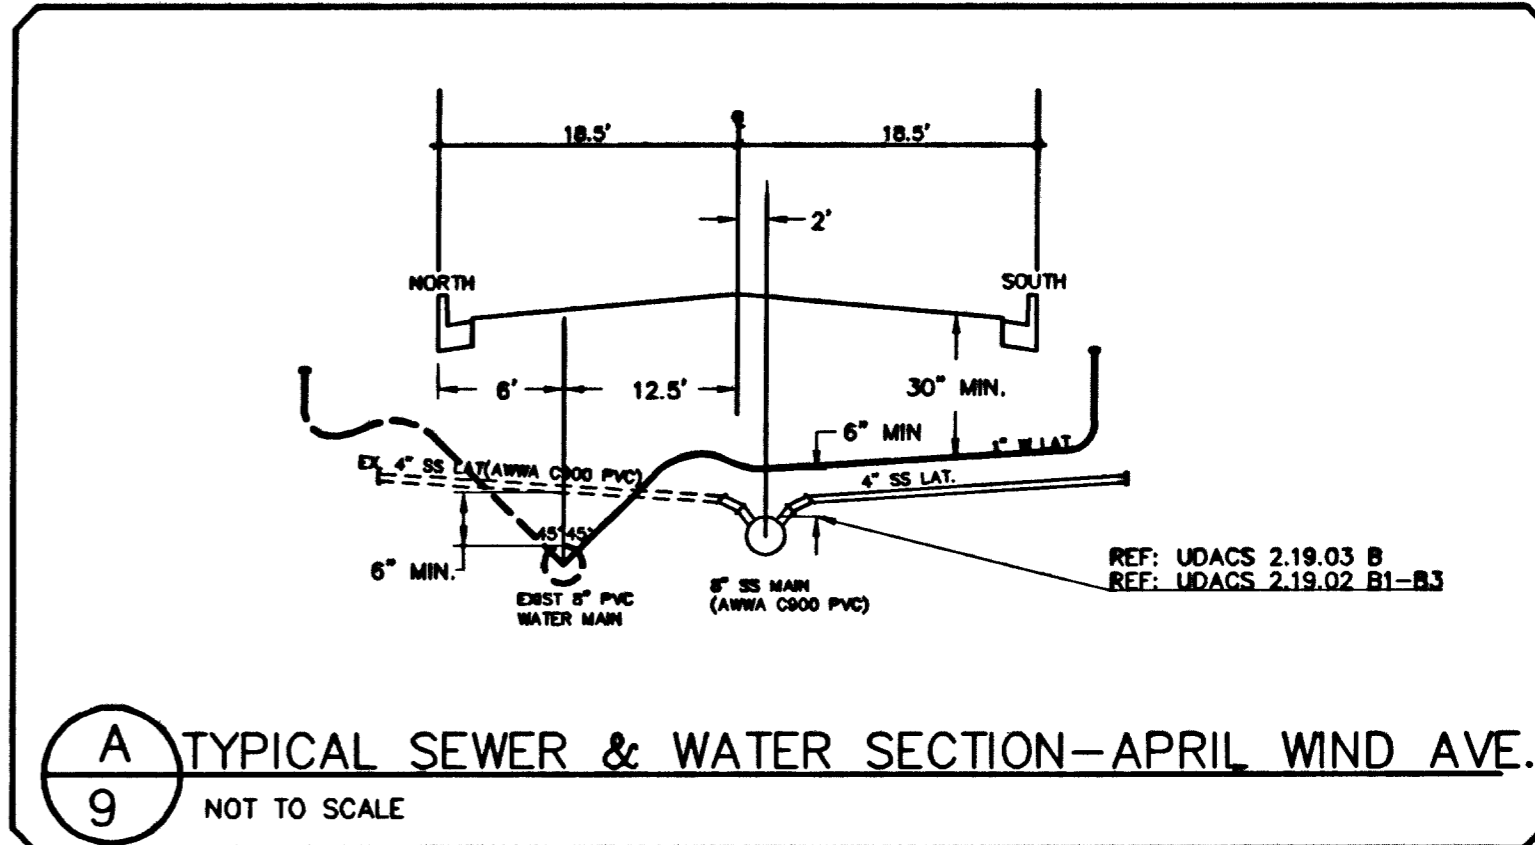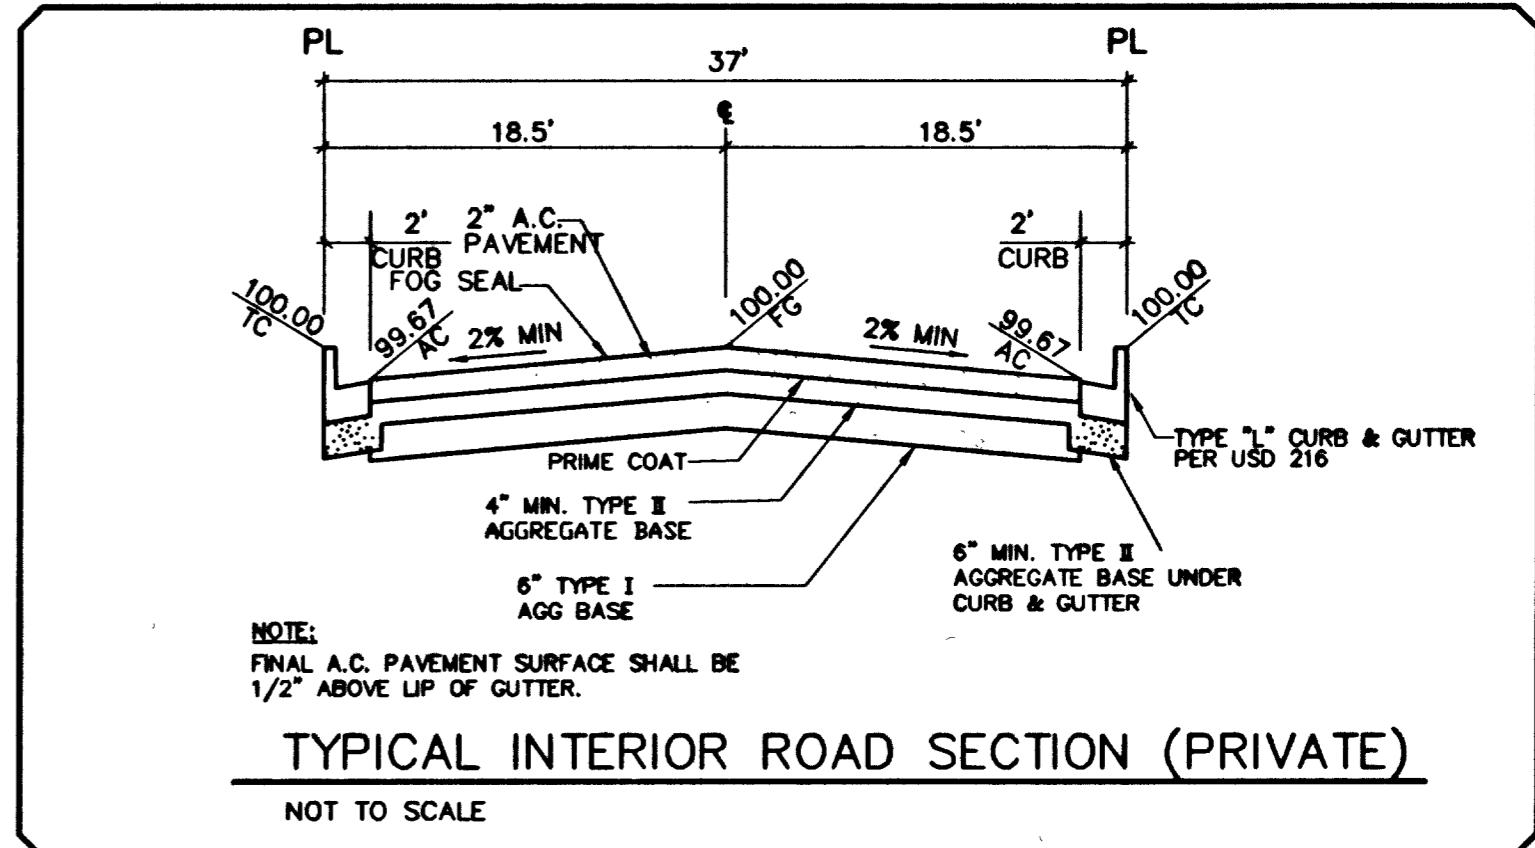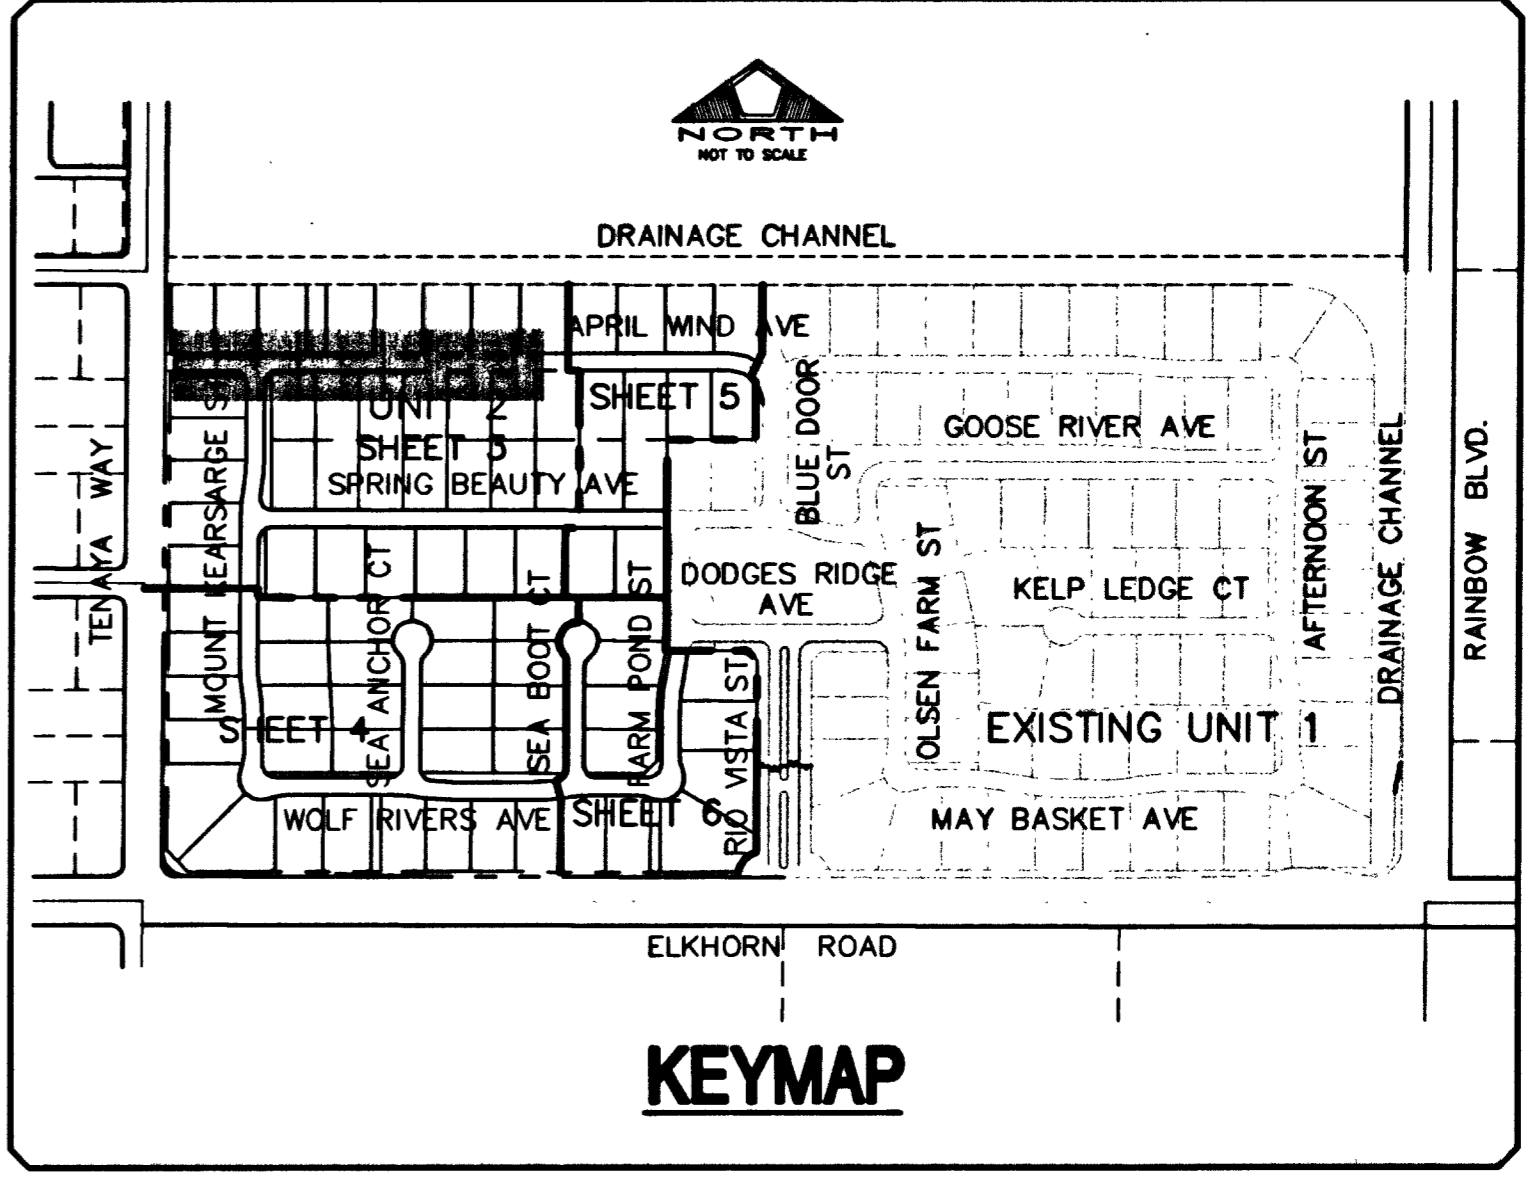

**PROFILE**  
SCALE: HORIZ. 1" = 40'  
VERT. 1" = 4'

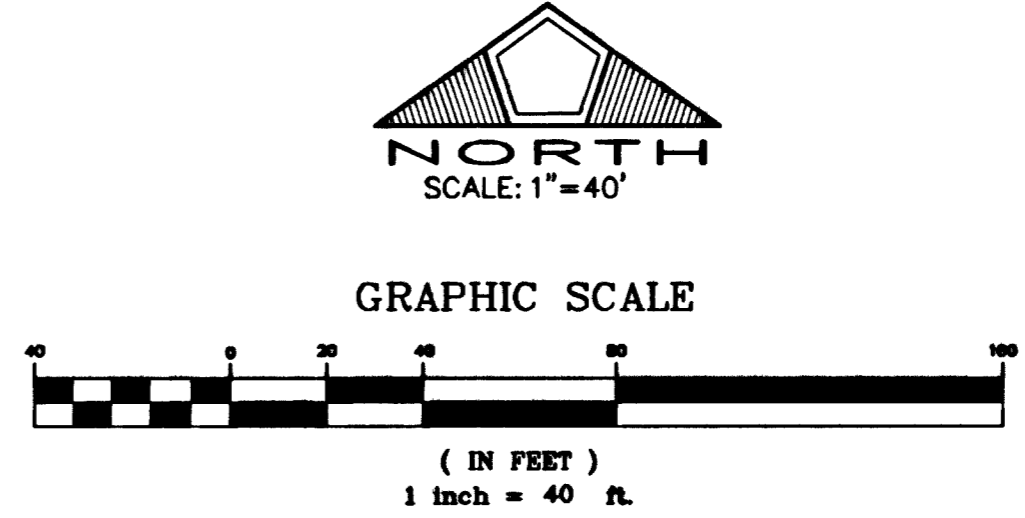

**BASIS OF BEARING**  
THE BASIS OF BEARING FOR THIS SURVEY IS THE WEST LINE OF THE SOUTHEAST QUARTER (SE 1/4) OF SECTION 15, TOWNSHIP 19 SOUTH, RANGE 60 EAST, M.D.M., CLARK COUNTY, NEVADA, AS SHOWN IN FILE 115, PAGE 13 OF OFFICIAL RECORDS, CLARK COUNTY, NEVADA. I.E. NORTH 00°11'55" EAST

APPROVED FOR CONSTRUCTION  
*[Signature]*  
LAS VEGAS VALLEY WATER DISTRICT  
DATE: 7/18/03 ESN:018

Call before you dig  
1-702-593-6111  
1-800-227-2600

DATE: 7/2/2003  
DRAWN BY: D.L.  
DESIGNED BY: R.P.S.  
CHECKED BY: R.M.C.  
ADA CHECKED:  
JOB NO.: 88147028  
SCALE: 1"=40'

**Stantec Consulting Inc.**  
751 West Charleston Blvd  
Las Vegas NV U.S.A.  
89117  
Tel: 702.258.0115  
Fax: 702.258.4956  
www.stantec.com

**Pulte**  
1635 VILLAGE CENTER CIRCLE, SUITE 250  
LAS VEGAS, NV 89134  
(702) 256-7900

PULTE HOMES  
WYETH RANCH UNIT 2  
APRIL WIND AVENUE  
STA 1+00 TO STA 8+00  
PLAN AND PROFILE

**RICHARD CANNON**  
PROFESSIONAL ENGINEER - STATE OF NEVADA  
5447  
7-2-03

SHEET  
**9**  
OF 20  
10744699-Z

W:\Active\88147028\Drawings\Unit 2\plans\02-pp1.dwg\_pntrow Wed, 02 Jul 2003 - 8:47am

54892 55557