
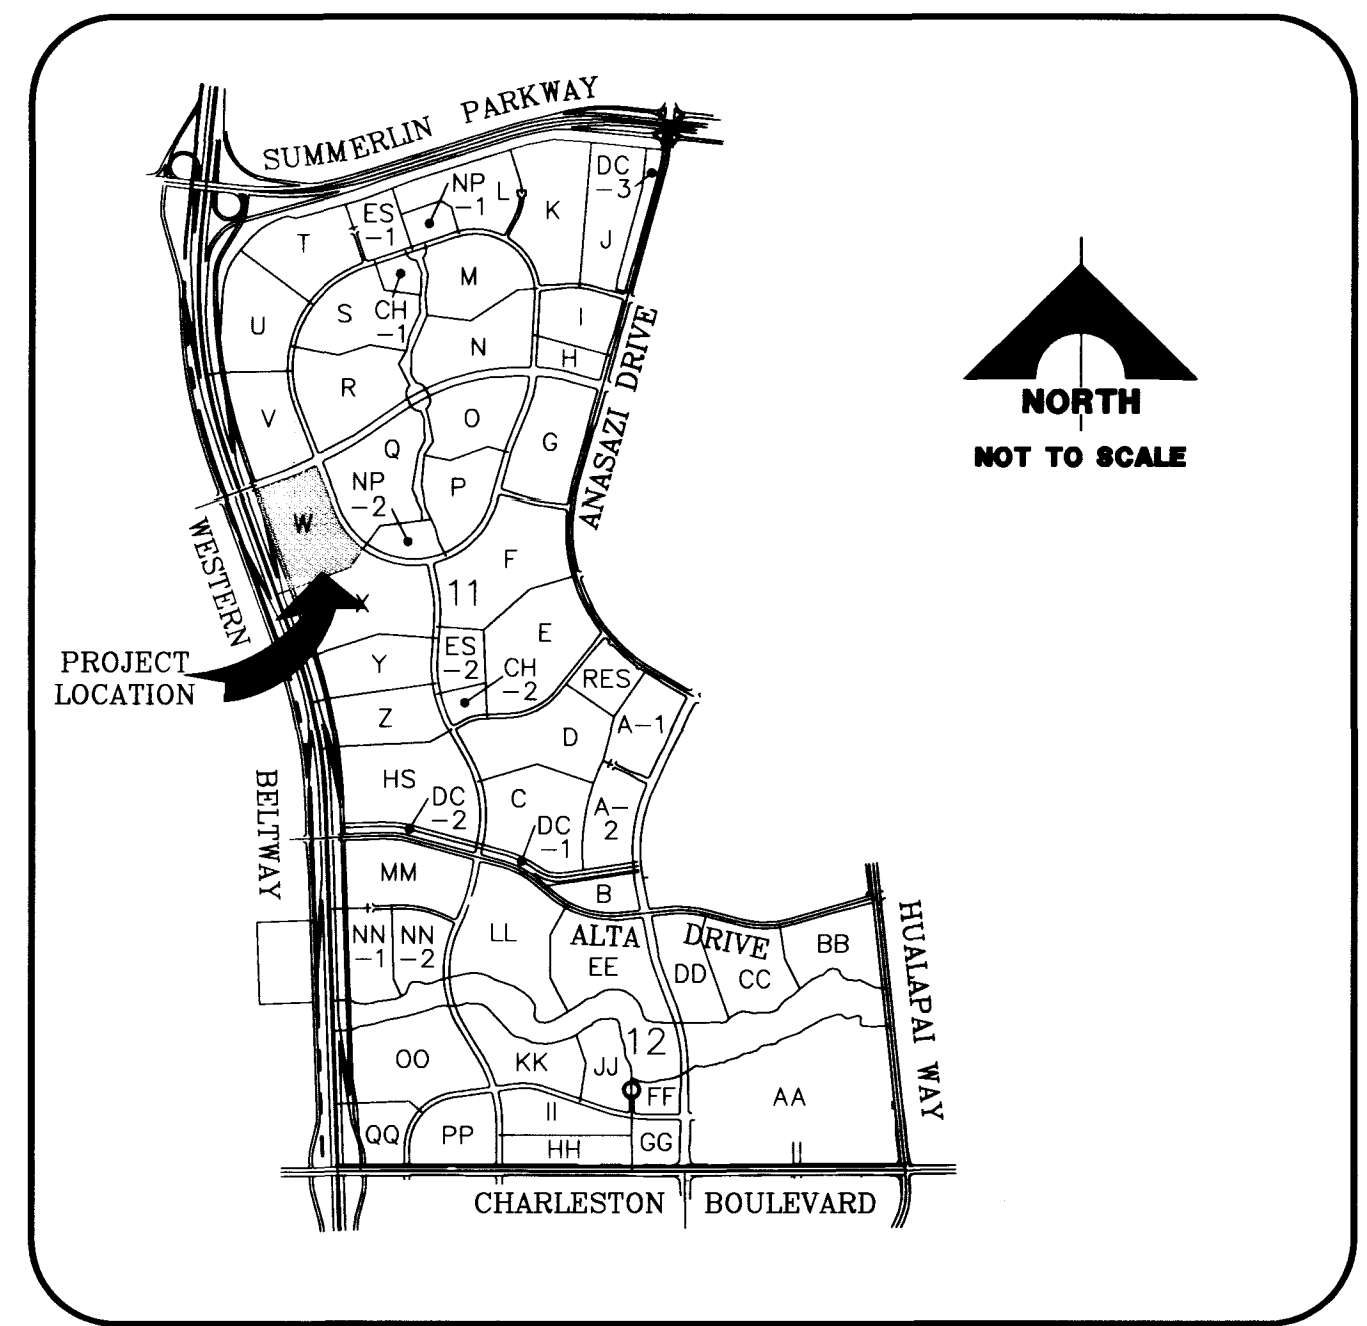


PROJECT VICINITY
SEE AREA MAP

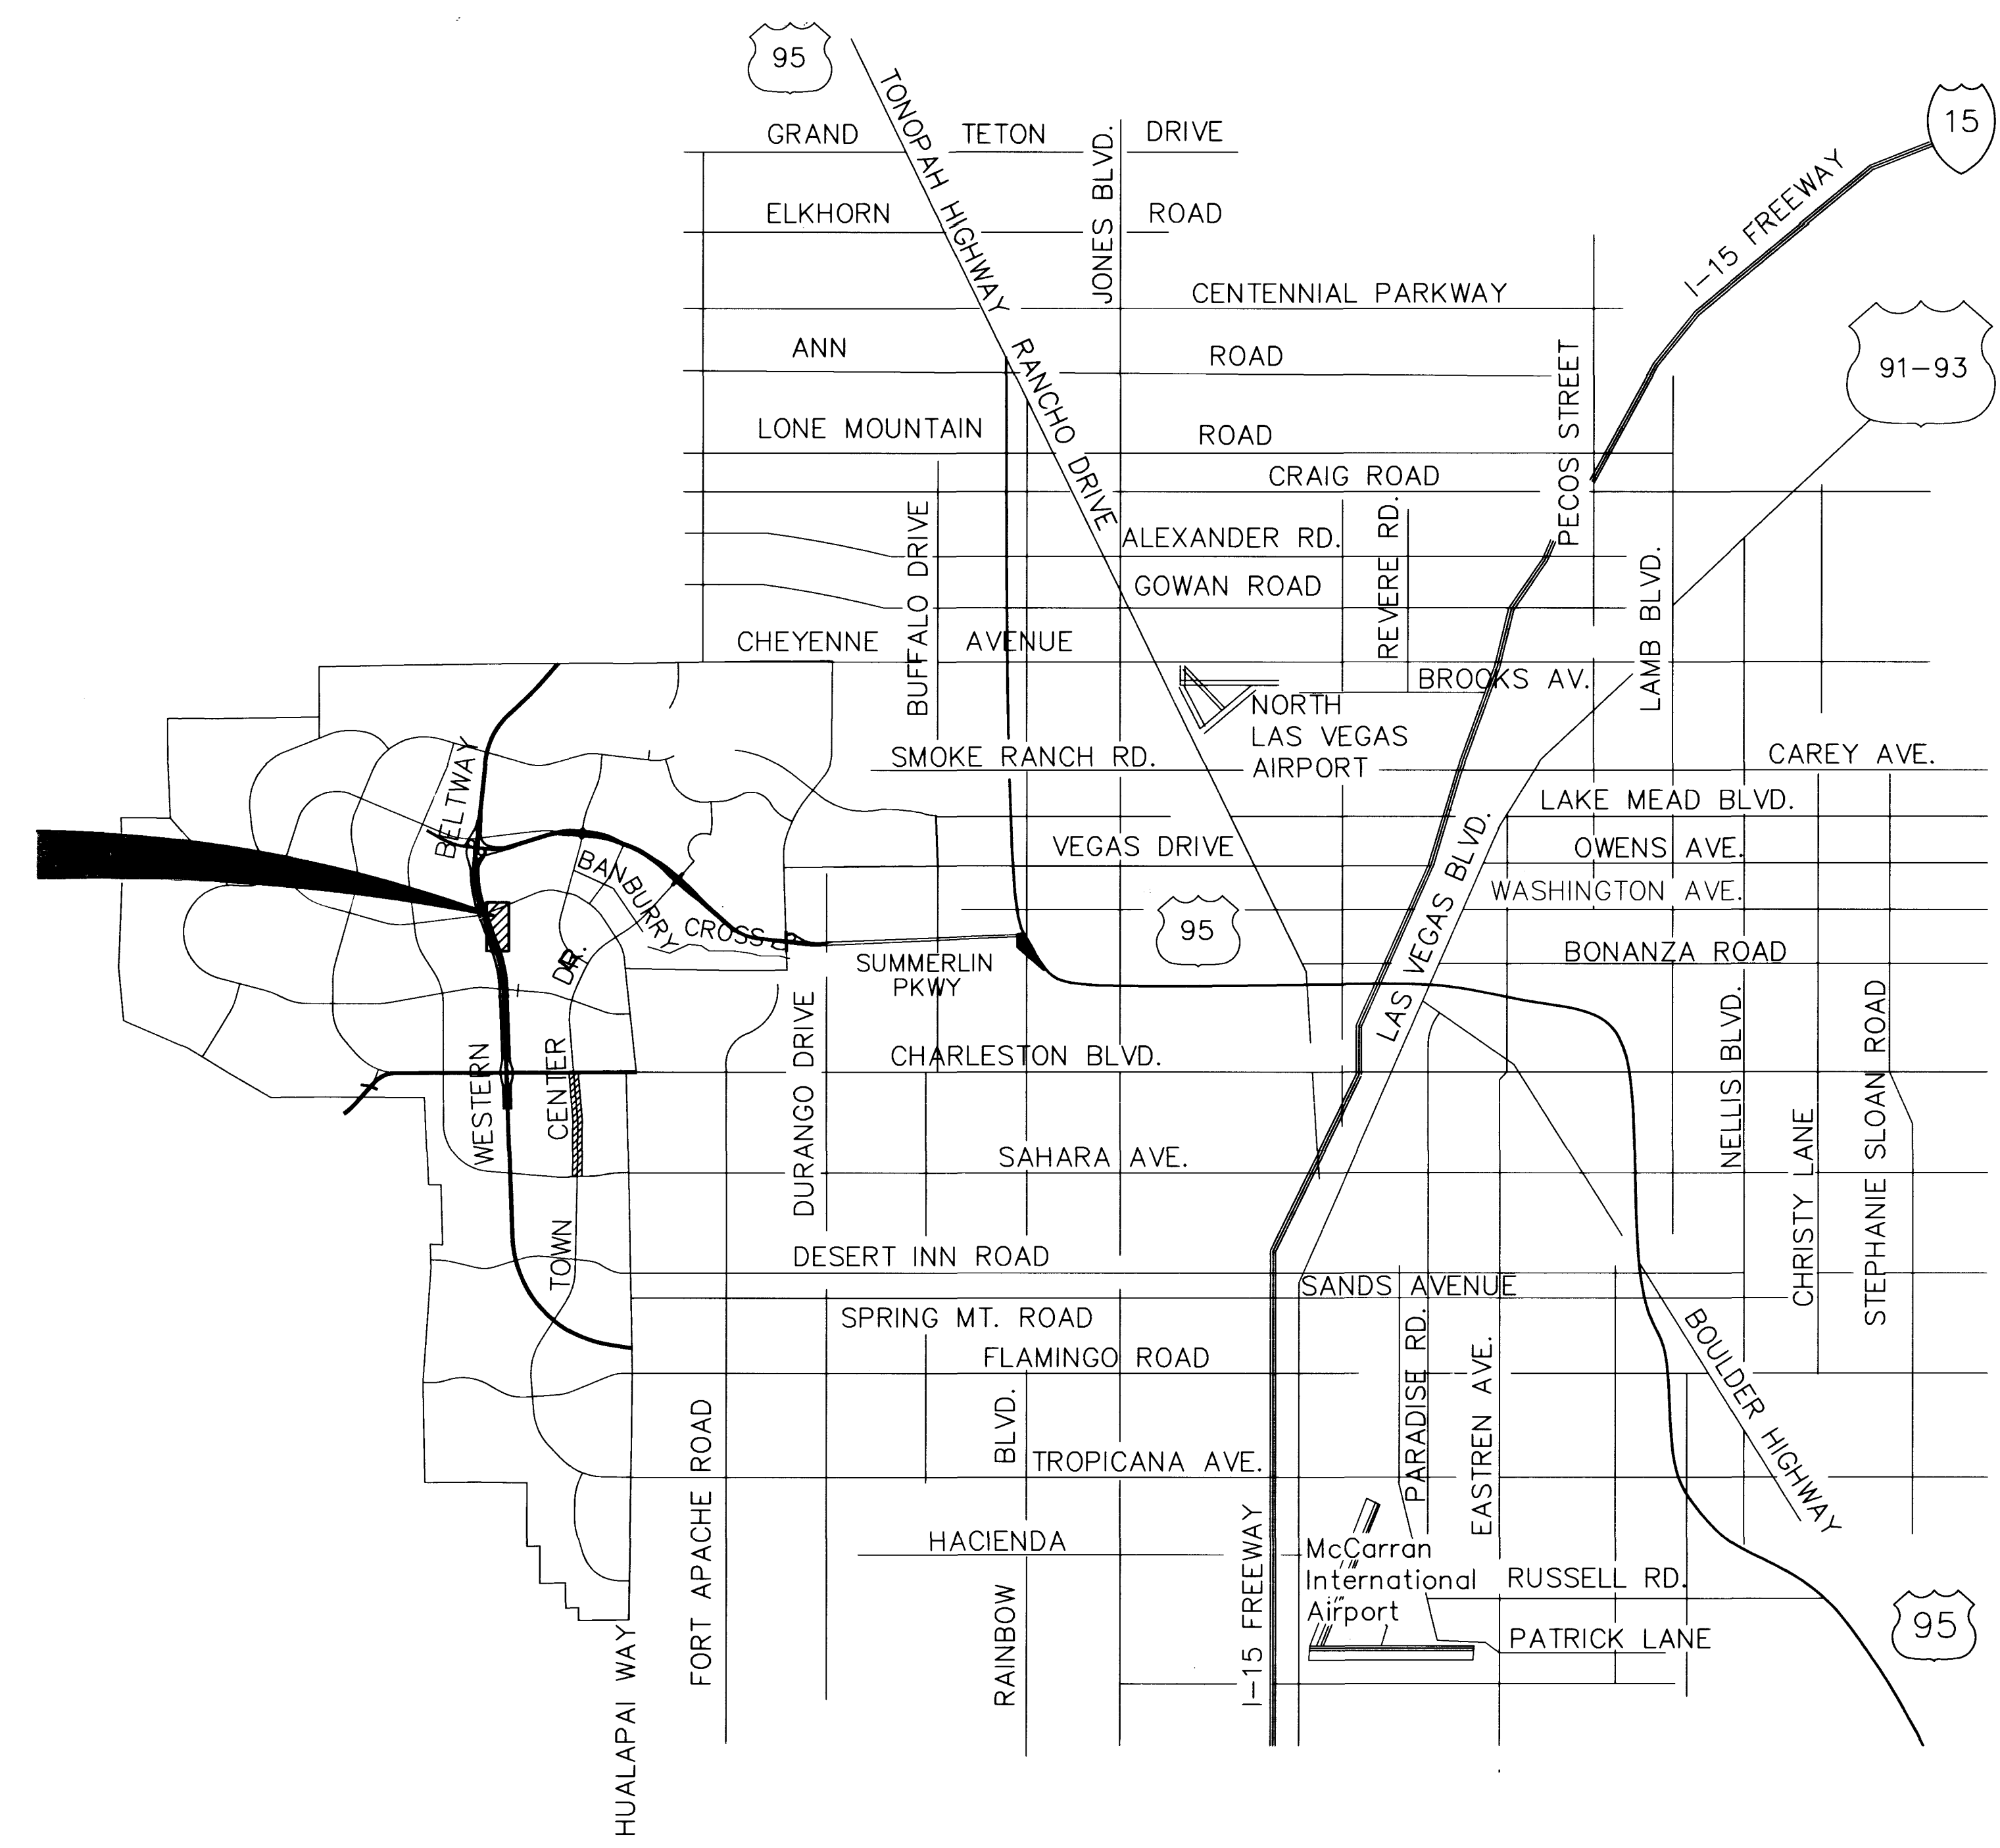

AREA MAP
SCALE: NONE

SHEET INDEX

SHEET #	DESCRIPTION
1	TITLE SHEET
2	VICINITY MAP
3	GENERAL NOTES
4	QUANTITIES
5	UTILITY & TRAFFIC PLAN
6	GRADING PLAN EAST HALF
7	GRADING PLAN WEST HALF
8	DETAILS AND SECTIONS
9	PLAN AND PROFILE: CANTABRIA 1+00 - 2+86.50
	SONOMA 1+00 - 2+19.50
10	PLAN AND PROFILE: SISTINE 5+21.20 - 9+85.29
11	PLAN AND PROFILE: ROSSI 1+00 - 8+60.30
12	PLAN AND PROFILE: BERNINI 5+86.38 - 9+91.47
13	PLAN AND PROFILE: O'KEEFE 1+00 - 4+95.90
14	STORM DRAIN & SEWER PLAN AND PROFILE
	STREET SECTIONS

APPROVED FOR CONSTRUCTION
LAS VEGAS VALLEY WATER DISTRICT DATE

DESIGN: RLF
DRAWN: ADR
CHECK: MLT
ISSUE DATE:
ISSUE EDITOR:
PLOT DATE: 11-16-98
PLOT TIME: 15:22:09

REF: 15543-9303.dwg \mp\pca\Sho\c602.dwg

G. C. WALLACE, INC.
Engineering/Architecture
1555 SOUTH RAINBOW BLVD./LAS VEGAS, NEVADA 89102
TELEPHONE: (702) 363-1200 • FAX: (702) 363-8979


LEWIS HOMES OF NEVADA
SONOMA HILLS UNIT 1
VICINITY MAP

SHEET
C-2
2 OF 14 SHTS



AREA MAP
1/2" = 100'

PROJECT VICINITY
SEE AREA MAP

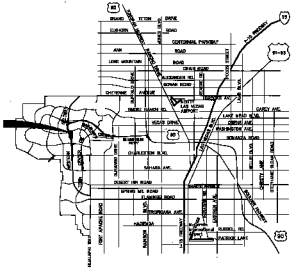

PROJECT INDEX

SHEET #	DESCRIPTION
1	TITLE SHEET
2	NEIGHBOR MAP
3	GENERAL NOTES
4	QUANTITIES
5	UTILITY & TRAFFIC PLAN
6	CONCRETE PLAN (SEE 1/4")
7	GRADING PLAN (SEE 1/4")
8	SCALE AND RECORDS
9	PLAN AND PROFILE: GUYANA 1"=50' - 2"=100'
10	PLAN AND PROFILE: SOUTH 1"=50' - 2"=100'
11	PLAN AND PROFILE: WEST 1"=50' - 2"=100'
12	PLAN AND PROFILE: NORTH 1"=50' - 2"=100'
13	STORM DRAIN & GUYANA PLAN AND PROFILE
14	STREET SECTIONS

APPROVED FOR SUBMITTAL

O.C. WALLACE, INC.
Engineering & Construction
2000 WEST 10TH AVENUE, SUITE 100, DENVER, CO 80202

NEIGHBOR MAP

SHEET
0-2