


Q:\10168\10168\UNIT-3\GRAVING\93-PL01.Tue Aug 27 16:56:10 1986 From the computer of M.S.B.

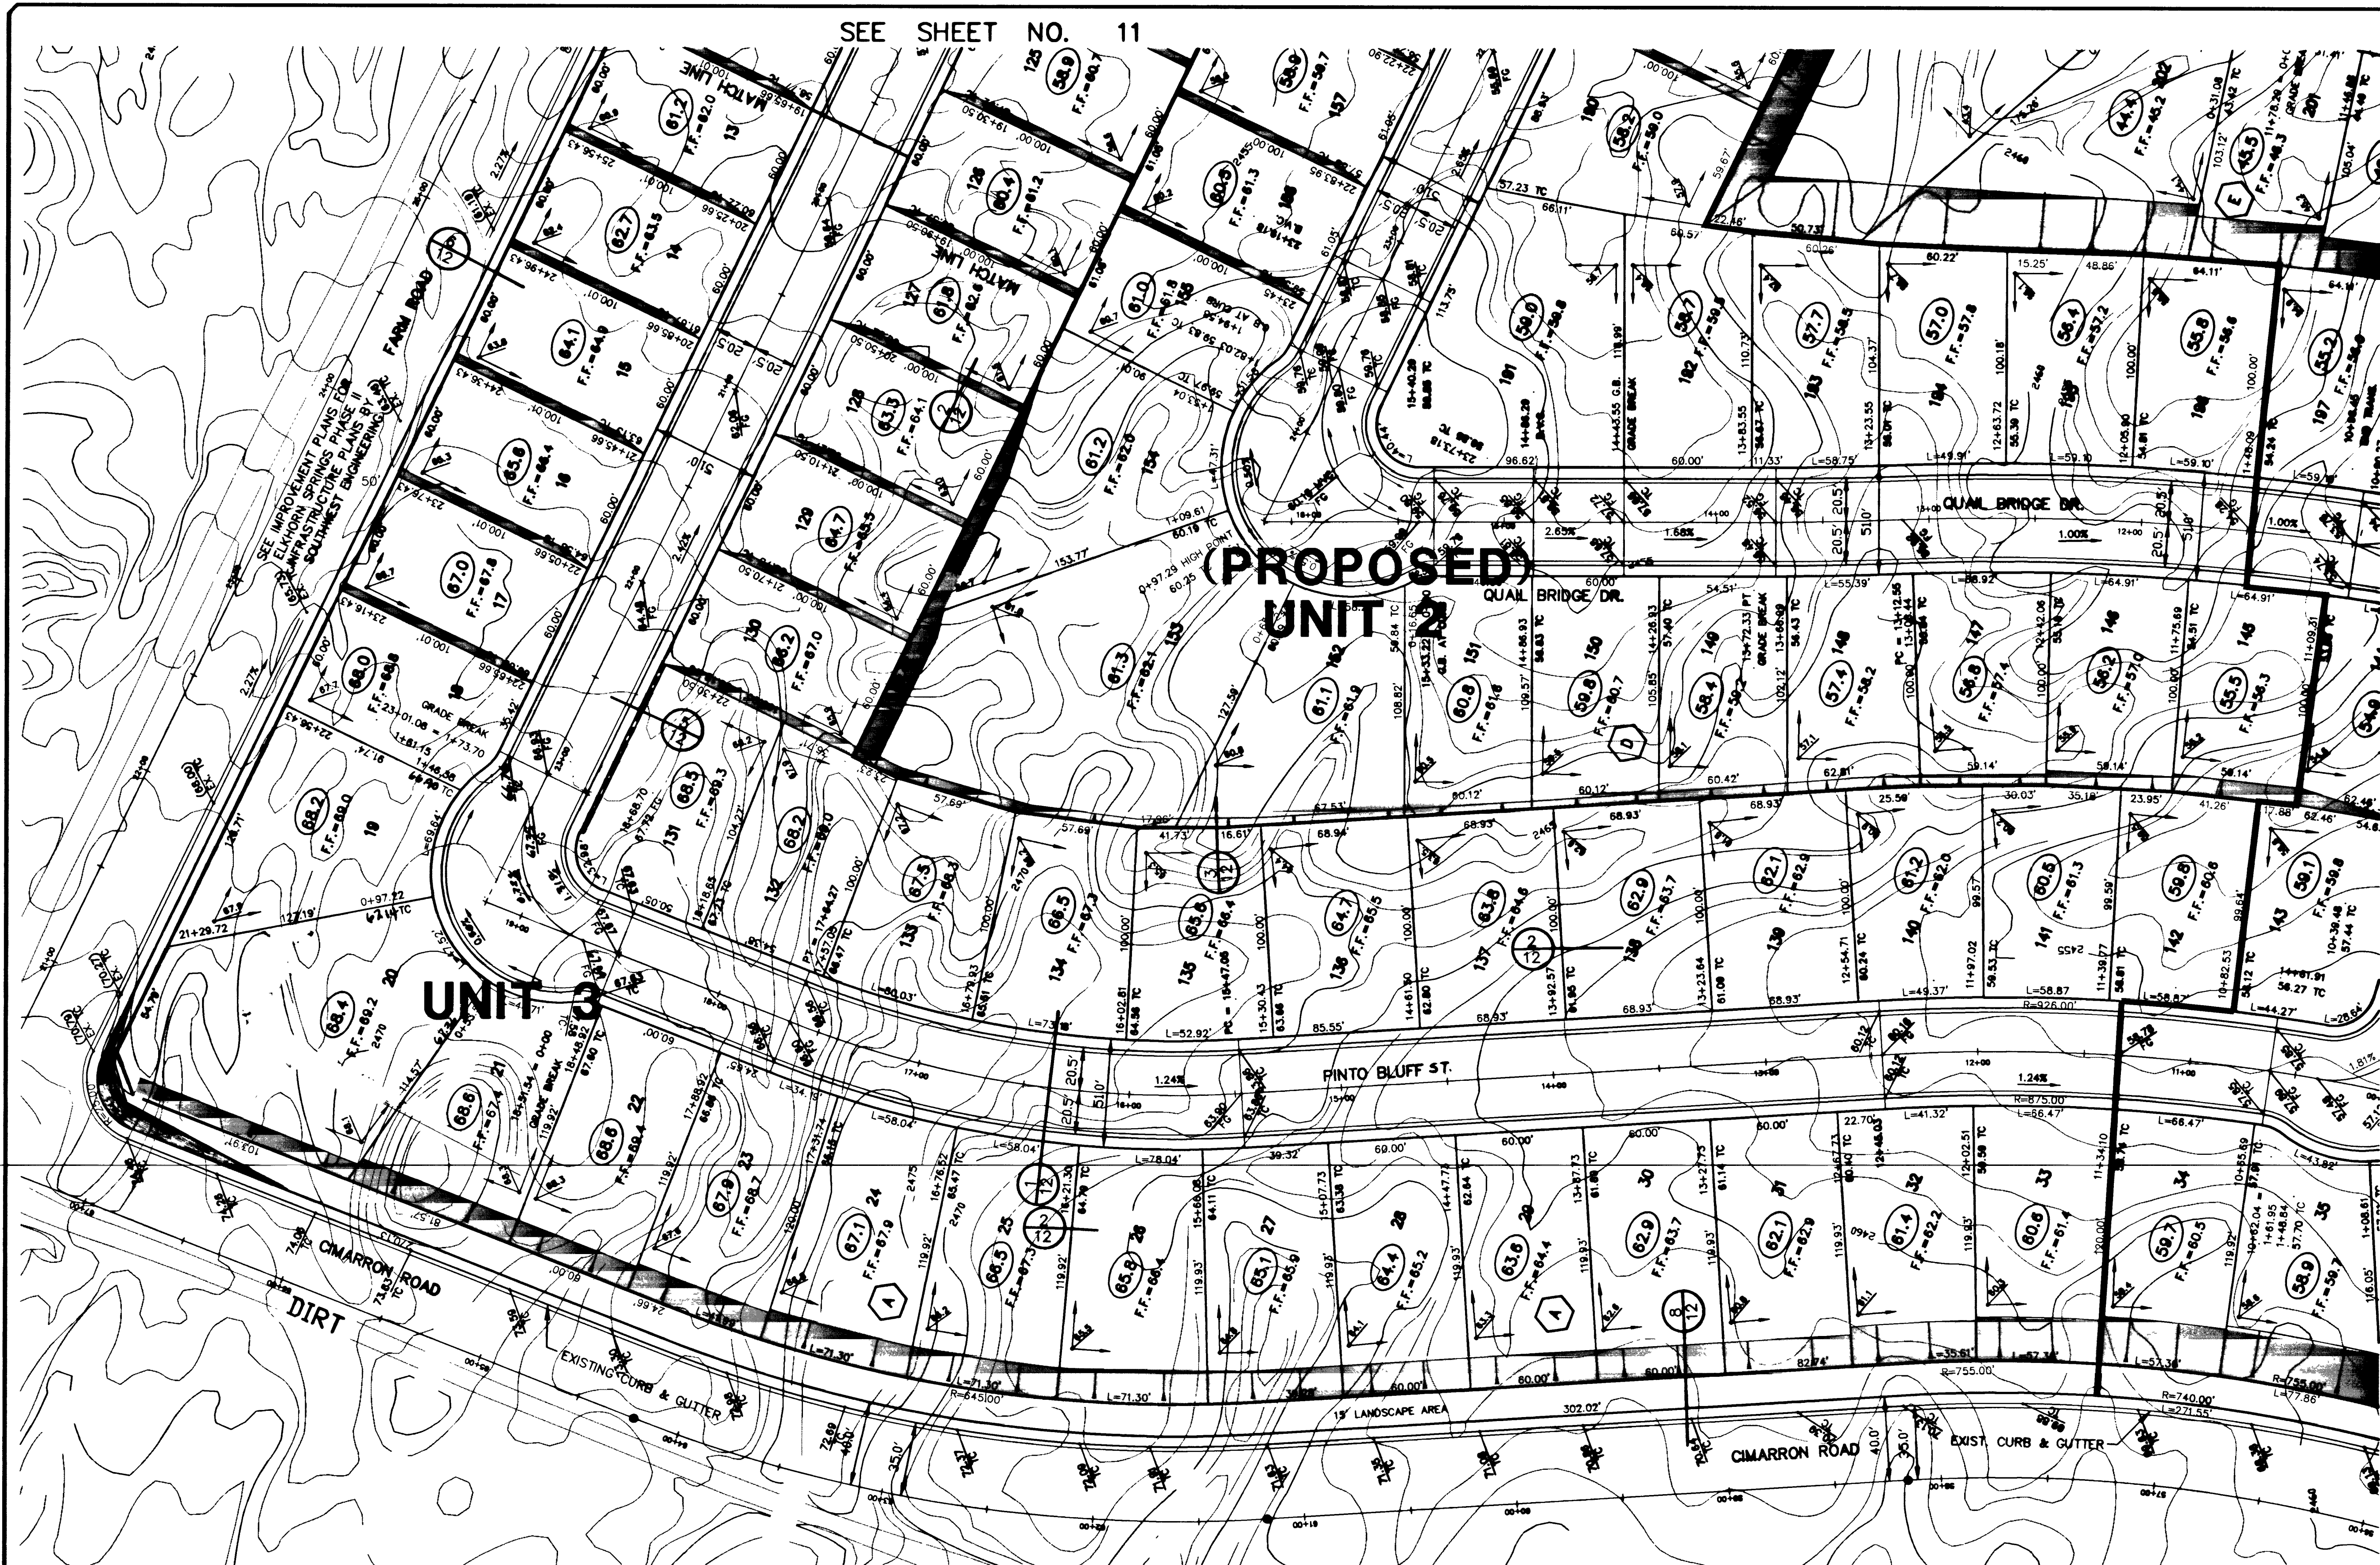

SEE SHEET NO. 11




(PROPOSED)
UNIT 2

UNIT 1


(PROPOSED)
UNIT 1

LEGEND


- UNIT LINE
- EXISTING GRADE CONTOUR
- EXISTING ELEVATION
- RATE & DIRECTION OF FLOW
- LOT DRAINAGE SWALE
- SCARP (2" HOR. TO 1" VERT.) UNLESS OTHERWISE NOTED
- ROUGH PAD ELEVATION
- GRADE BREAK
- TOP OF CURB ELEVATION
- FLOWLINE ELEVATION
- FINISH GRADE ELEVATION
- HEIGHT OF RETAINING WALL
- EX. 24" S.D.
- 24" S.D.
- EXISTING STORM DRAIN
- PROPOSED STORM DRAIN
- EXISTING DROP INLET
- PROPOSED DROP INLET
- CENTER LINE
- OFFSET CROWN
- LOT NUMBER
- BLOCK LETTER
- RETAINING WALL
- BLOCK WALL

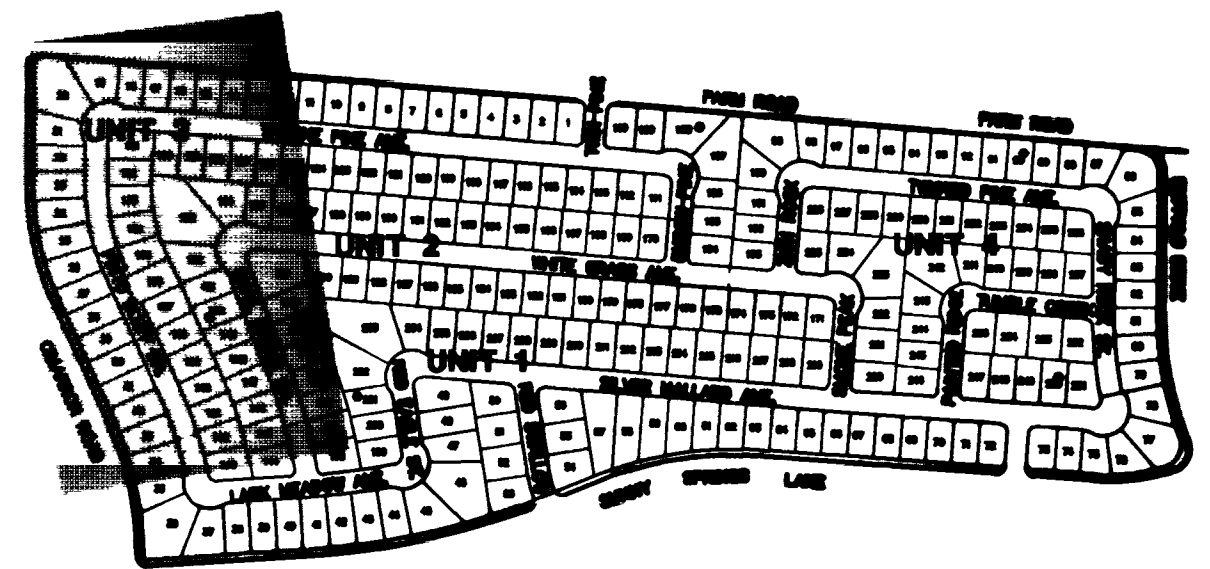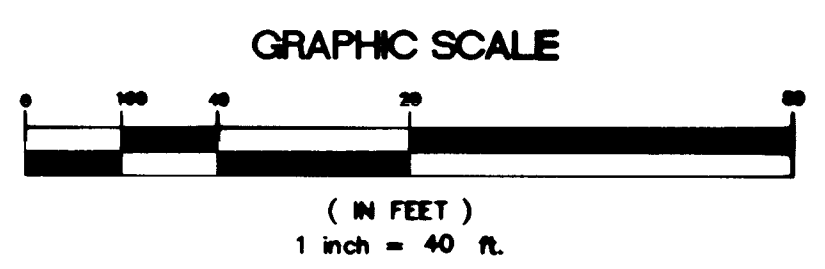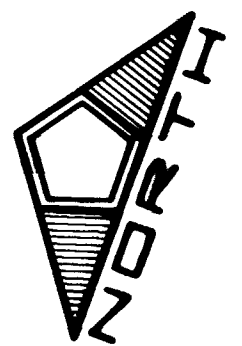

KEYMAP

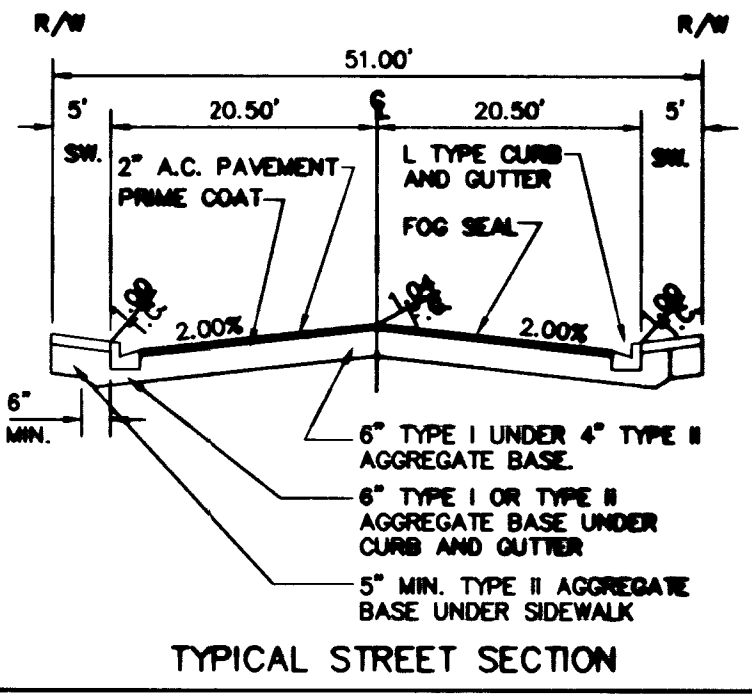


TYPICAL STREET SECTION
NO SCALE

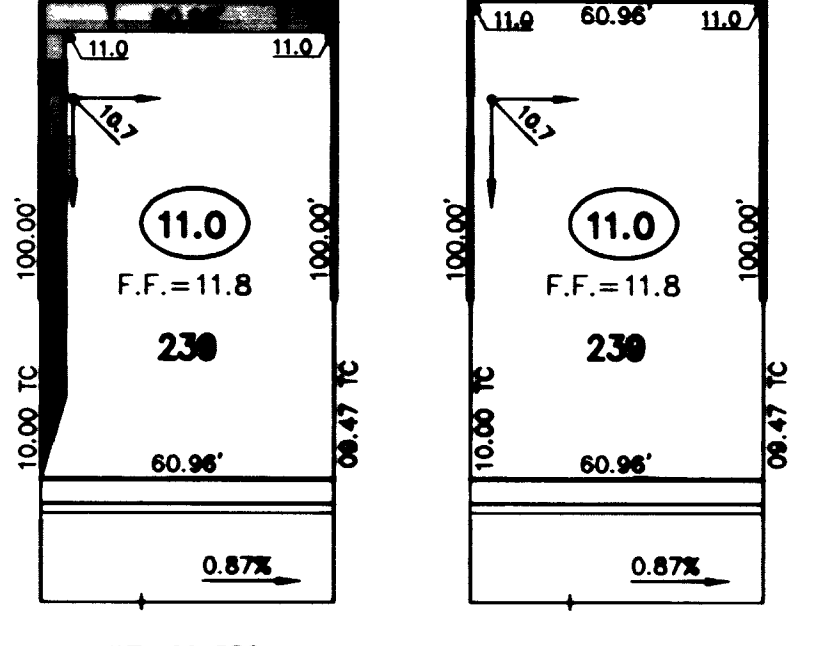

TYPICAL LOT GRADING ELEVATION RELATIONS AND BLOCK WALL LOCATIONS


APPROVAL NOTE
I CERTIFY THIS GRADING PLAN IS IN CONFORMANCE WITH THE APPROVED DRAINAGE STUDY FOR THIS PROJECT ON FILE AT THE CITY OF LAS VEGAS.

NO.	DESCRIPTION	DATE	APP'D.

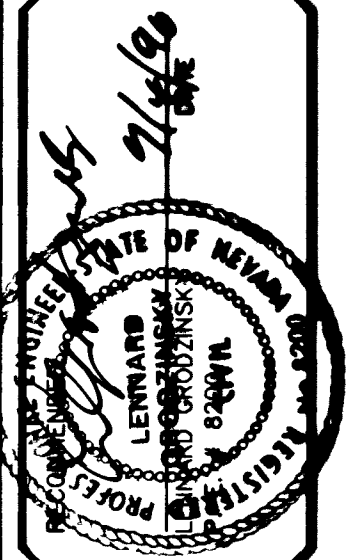

DATE: 09/27/96
DRAWN BY: [Signature]
DESIGNED BY: [Signature]
CHECKED BY: [Signature]
JOB NO.: 0168.0000
SCALE: 1" = 40'


PENTACORE
CIVIL ENGINEERING • LAND SURVEYING • PLANNING
CONSTRUCTION MANAGEMENT • ADA CONSULTING
LAS VEGAS, NEVADA 89102 (702)268-0115

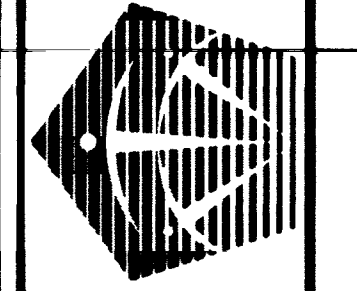

RHODES HOMES
THE MEADOWS AT ELKHORN SPRINGS - UNIT 3
GRAVING PLAN 1

SHEET
10
OF 12

8421 11-29-95 1074-4457-3

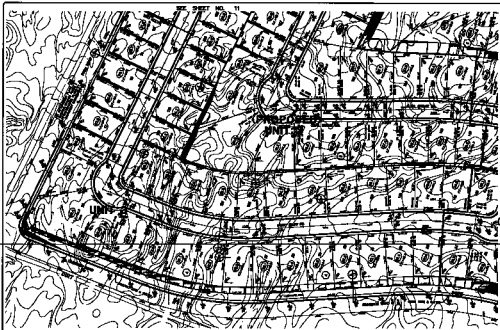

(PROPOSED)
UNIT 1

APPROXIMATE
DISTANCE FROM THE CENTER OF THE
SECTION TO THE CENTER OF THE
SECTION IS 100 FEET

LEGEND

- | | | |
|--|--|--|
| <ul style="list-style-type: none"> — PROPOSED ROAD — EXISTING ROAD — PROPOSED DRIVE — EXISTING DRIVE — PROPOSED ALLEY — EXISTING ALLEY — PROPOSED SIDEWALK — EXISTING SIDEWALK — PROPOSED UTILITY — EXISTING UTILITY — PROPOSED FENCE — EXISTING FENCE — PROPOSED CURB — EXISTING CURB — PROPOSED DRIVEWAY — EXISTING DRIVEWAY — PROPOSED SIDEWALK — EXISTING SIDEWALK — PROPOSED UTILITY — EXISTING UTILITY — PROPOSED FENCE — EXISTING FENCE — PROPOSED CURB — EXISTING CURB — PROPOSED DRIVEWAY — EXISTING DRIVEWAY | <ul style="list-style-type: none"> ○ PROPOSED BUILDING ○ EXISTING BUILDING ○ PROPOSED DRIVEWAY ○ EXISTING DRIVEWAY ○ PROPOSED SIDEWALK ○ EXISTING SIDEWALK ○ PROPOSED UTILITY ○ EXISTING UTILITY ○ PROPOSED FENCE ○ EXISTING FENCE ○ PROPOSED CURB ○ EXISTING CURB ○ PROPOSED DRIVEWAY ○ EXISTING DRIVEWAY | <ul style="list-style-type: none"> ○ PROPOSED DRIVEWAY ○ EXISTING DRIVEWAY ○ PROPOSED SIDEWALK ○ EXISTING SIDEWALK ○ PROPOSED UTILITY ○ EXISTING UTILITY ○ PROPOSED FENCE ○ EXISTING FENCE ○ PROPOSED CURB ○ EXISTING CURB ○ PROPOSED DRIVEWAY ○ EXISTING DRIVEWAY |
|--|--|--|



KEYMAP



TYPICAL FOUNDATION

SEE PLAN FOR
DIMENSIONS OF
BUILDING



FLOOR PLAN



FLOOR PLAN

TOTAL LOT SQUARE FOOTAGE
OF EACH LOT, LISTED

PENTACORE
 11-21-13
 10