


Call before you Dig.  
1-800-227-2600  
UNDERGROUND SERVICE ALERT (USA)

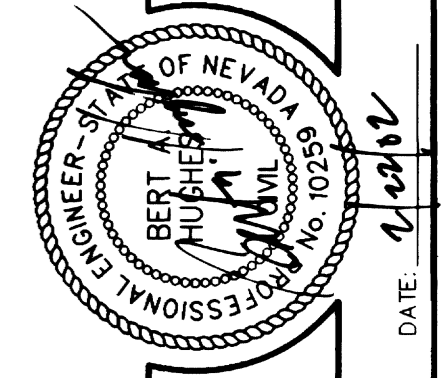

REV.	DATE	DESCRIPTION
1	02/21/02	ISSUE FOR PERMIT
2	02/21/02	ISSUE FOR PERMIT
BENCHMARK			
BM #	DESC.	NAVD 88 DATUM	NAVD 88 DATUM
OLV09-34SSE6	NDOT BRASS CAP, 50 FEET NORTH OF STATION 787+19.42 OF CHARLESTON BOULEVARD.	3209.81 (FEET)	978.351 (METERS)

**NOTE**  
THIS SET OF DRAWINGS IS BASED UPON NAVD 88 DATUM. PREVIOUS DRAWINGS MAY BE BASED ON OTHER DATUM. CARE SHOULD BE OBSERVED WHEN UTILIZING THIS SET OF DRAWINGS.

### VISTA RUN DRIVE, PARK VISTA DRIVE (PUBLIC)

SCALE: HORIZ. 1" = 20'  
VERT. 1" = 5'

**BASIS OF BEARINGS**  
NORTH 89°45'05" EAST BEING THE SOUTH LINE OF THE SOUTHWEST QUARTER (SW 1/4) OF SECTION 35, TOWNSHIP 20 SOUTH, RANGE 59 EAST, M.D.M., AS SHOWN BY MAP ON FILE IN FILE 91 PAGE 28 OF PARCEL MAPS IN THE CLARK COUNTY RECORDER'S OFFICE, CLARK COUNTY, NEVADA

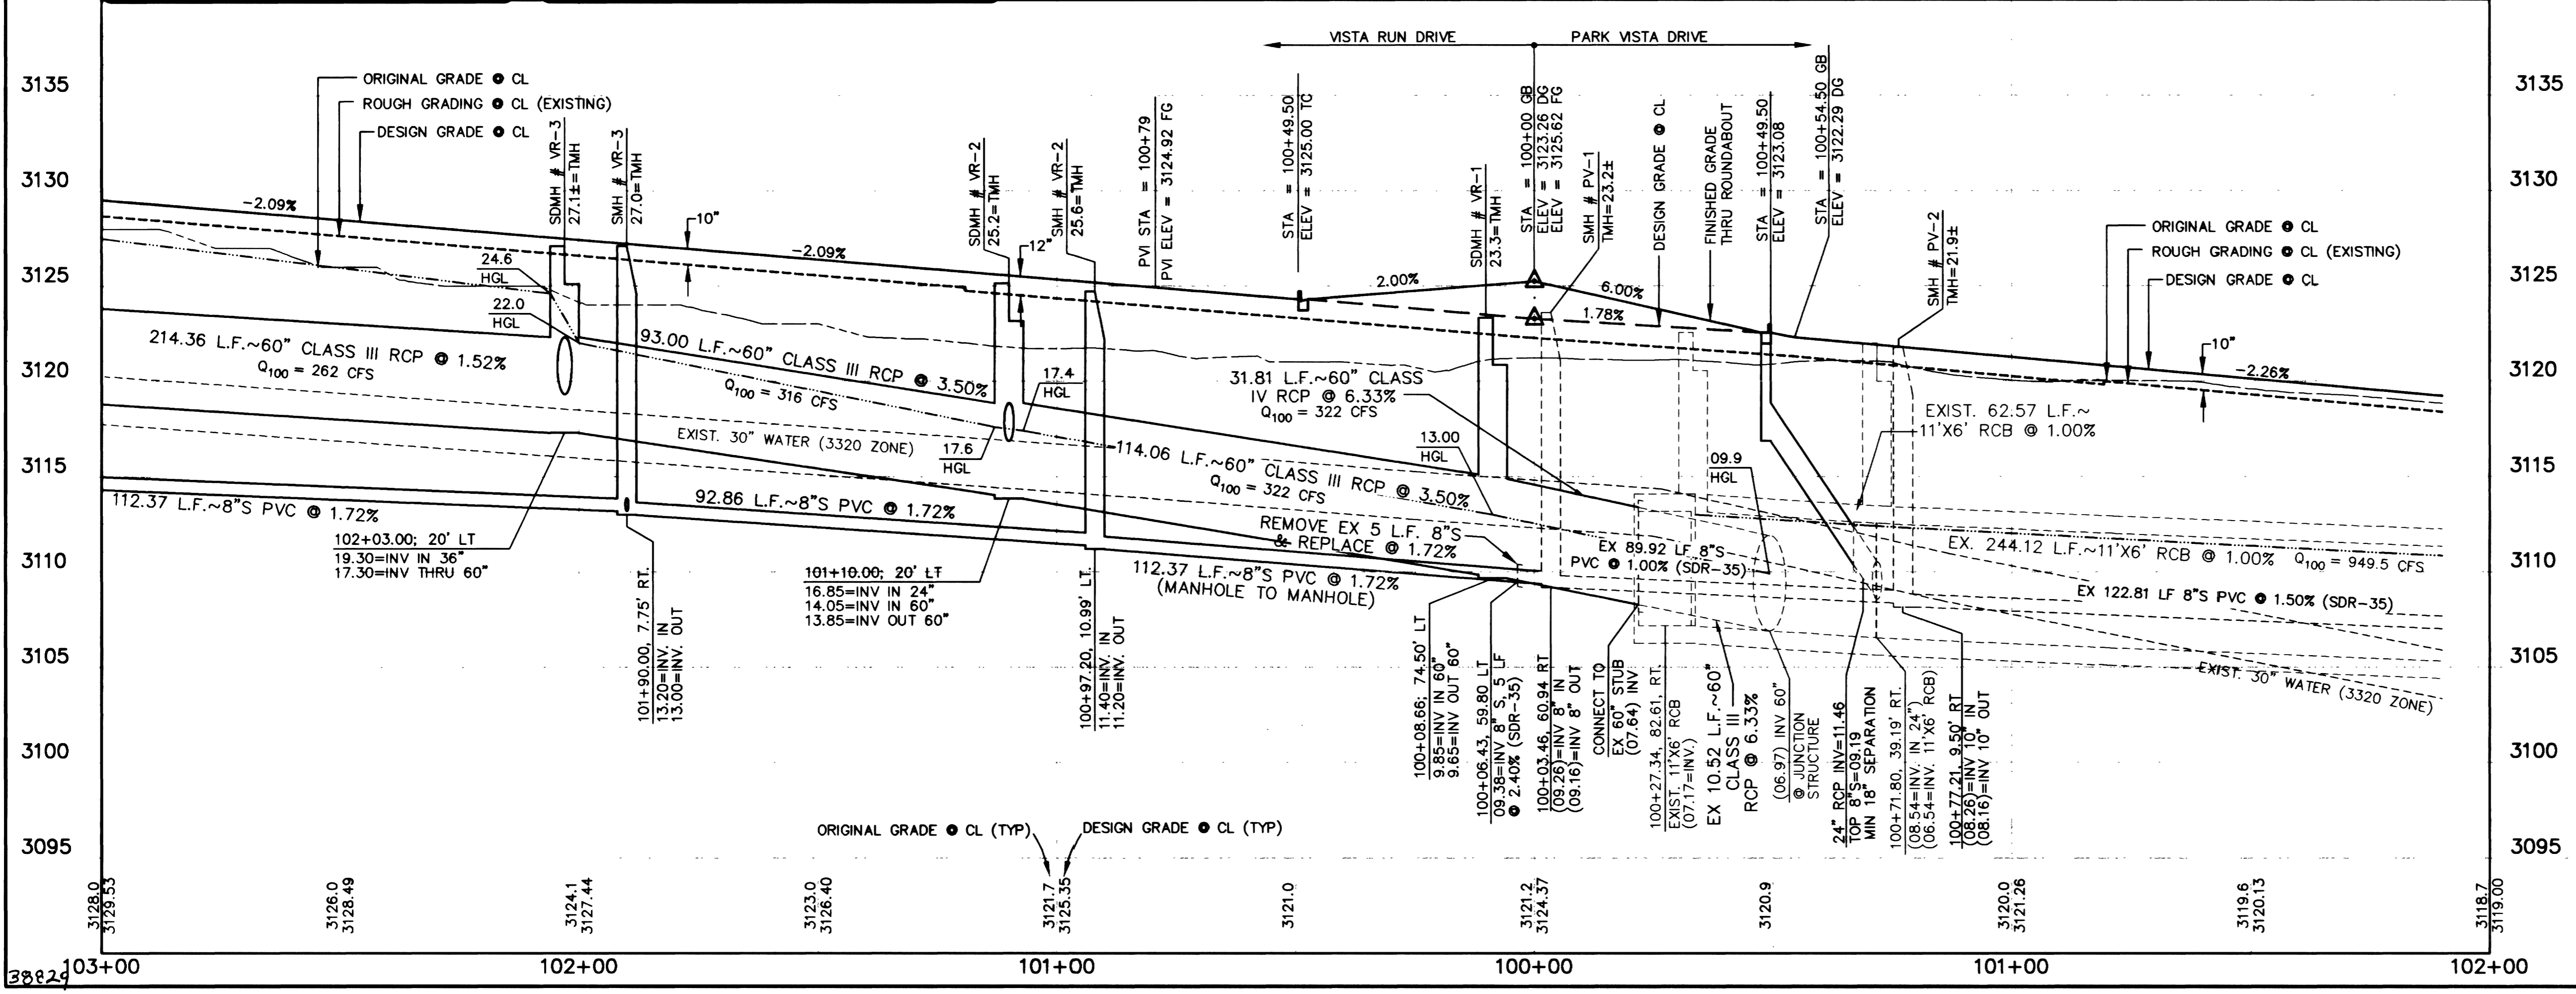

SEE SHEET 2 FOR INDEX AND CONSTRUCTION NOTES

**\* THESE STREET LIGHTS ARE NOT APPROVED FOR CONSTRUCTION UNTIL A STREET LIGHT ANALYSIS IS APPROVED BY THE CITY OF LAS VEGAS**

APPROVAL: *[Signature]* 1/31/02  
LAS VEGAS VALLEY WATER DISTRICT  
DATE: 2/20/02

**G.C. WALLACE, INC.**  
Engineering/Architecture  
1555 SOUTH RAINBOW BLVD., LAS VEGAS, NEVADA 89146  
TELEPHONE: (702) 844-2000 • FAX: (702) 844-2299  
F:\V20\UNIT\Draw\Imp\A\201009.dwg

**SUMMERLIN**  
VILLAGE 20 - UNIT 1 IMPROVEMENTS  
PARK VISTA DRIVE AND VISTA RUN DRIVE  
ROUNDABOUT PLAN AND PROFILE