


- CONSTRUCTION NOTES**
- 1) NEW LOCATION FLOODLIGHT.
  - 2) NEW LOCATION ANTISYPHON VALVE.
  - 3) NEW LOCATION SIGN.
  - 4) NEW LOCATION AIR/WATER SERVICES.
  - 5) NEW LOCATION SIGN.
  - 6) NEW LOCATION FLOODLIGHT.
  - 7) NEW LOCATION 65' HIGH SIGN.
  - 8) NEW LOCATION ANTISYPHON VALVE.
  - 9) NEW LOCATION 22' HIGH SIGN.

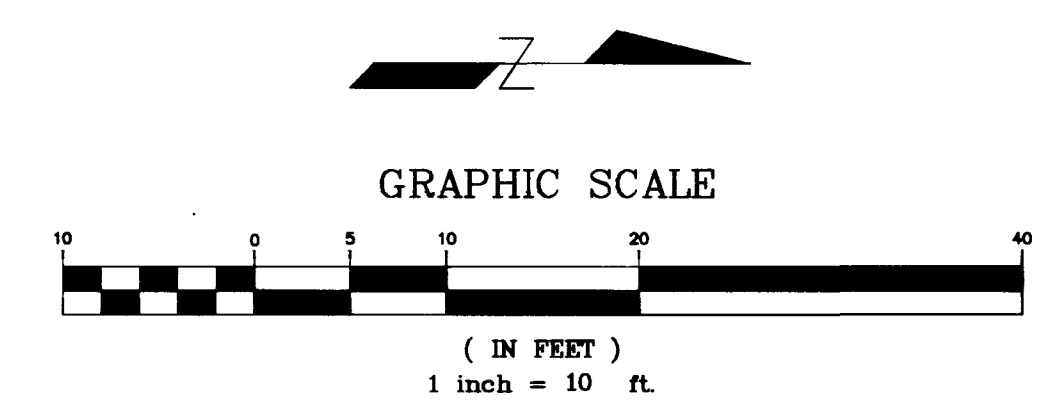

Avoid cutting underground utility lines. It's costly.

**Call before you Dig.**

**1-800-227-2600**

**BENCHMARK**


CCBM No. 7C1155WS  
RIVET AND SQUARE ALUMINUM PLATE IN  
TOP OF CURB NORTHEAST CORNER OF  
SAHARA AVE. AND VALLEY VIEW BLVD.  
NEAR THE PC OF SAHARA AVE.

ELEV=657.636 METERS  
=2157.594 FEET

**BASIS OF BEARINGS**

THE EAST LINE OF THE SE 1/4 OF SECTION  
7, T 21 S, R 61 E, M.D.M., BEING THE  
CENTERLINE OF VALLEY VIEW BLVD., BEARS  
N 01°50'14" W AS SHOWN ON PARCEL MAP  
FILE 7, PAGE 5, OFFICIAL RECORDS OF  
CLARK COUNTY, NEVADA.

- NOTES**
- 1.) SEE SHEET 3 FOR SYMBOL IDENTIFICATION AND LEGEND.
  - 2.) STATIONS AND OFFSETS TO NEW LOCATIONS REPRESENT THE CENTER OF ITEMS TO BE RELOCATED AFTER RELOCATION.
  - 3.) CONTRACTOR TO SUBMIT TO ENGINEER FOR APPROVAL SHOP DRAWINGS DETAILING THE RELOCATION OF ITEMS SPECIFIED IN THESE CONTRACT DRAWINGS AND IN THE SPECIAL PROVISIONS. DRAWINGS TO INCLUDE FOUNDATION DETAILS, ELECTRICAL DETAILS, STRUCTURAL DETAILS, ENGINEERING CALCULATIONS, AND ANY OTHER INFORMATION NEEDED FOR COMPLETION OF WORK. LOCATION WITH REFERENCE TO RIGHT OF WAY AND PROPERTY LINES WILL ALSO BE SHOWN.
  - 4.) SEE SHEET 3 FOR SYMBOL LEGEND AND IDENTIFICATION.

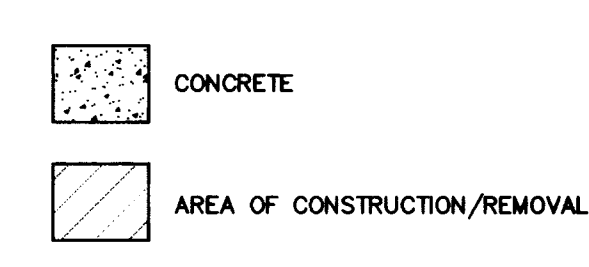

DATE		REVISIONS		W.A. #	DESIGN BY
				WJ6827	ESM
SCALE (H) 1"=10'	SCALE (V) N/A	DATE	MARCH 3, 1997	<b>ENGINEERING DESIGN SECTION</b>	
FLD. BK. # N/A		DENNIS ANDERSON, P.E. PROJECT MANAGER: THERESA HARRAHAN, P.E.			
<b>DEPARTMENT OF PUBLIC WORKS</b> PROJECT: VALLEY VIEW BOULEVARD SAHARA AVENUE FACILITIES RELOCATION PLANS					
RELOCATION PLAN					
SHEET:					
DRAWING NO. 107-V2639					
4/4					

BID #97-1730-19

REVISED 5/