


REVISIONS	BY

LOT AREA - 12,702.75 ±
 BUILDING AREA - 2088 ±
 GARAGE - 044 ±
 SALES - 044 ±

JEAN AVENUE

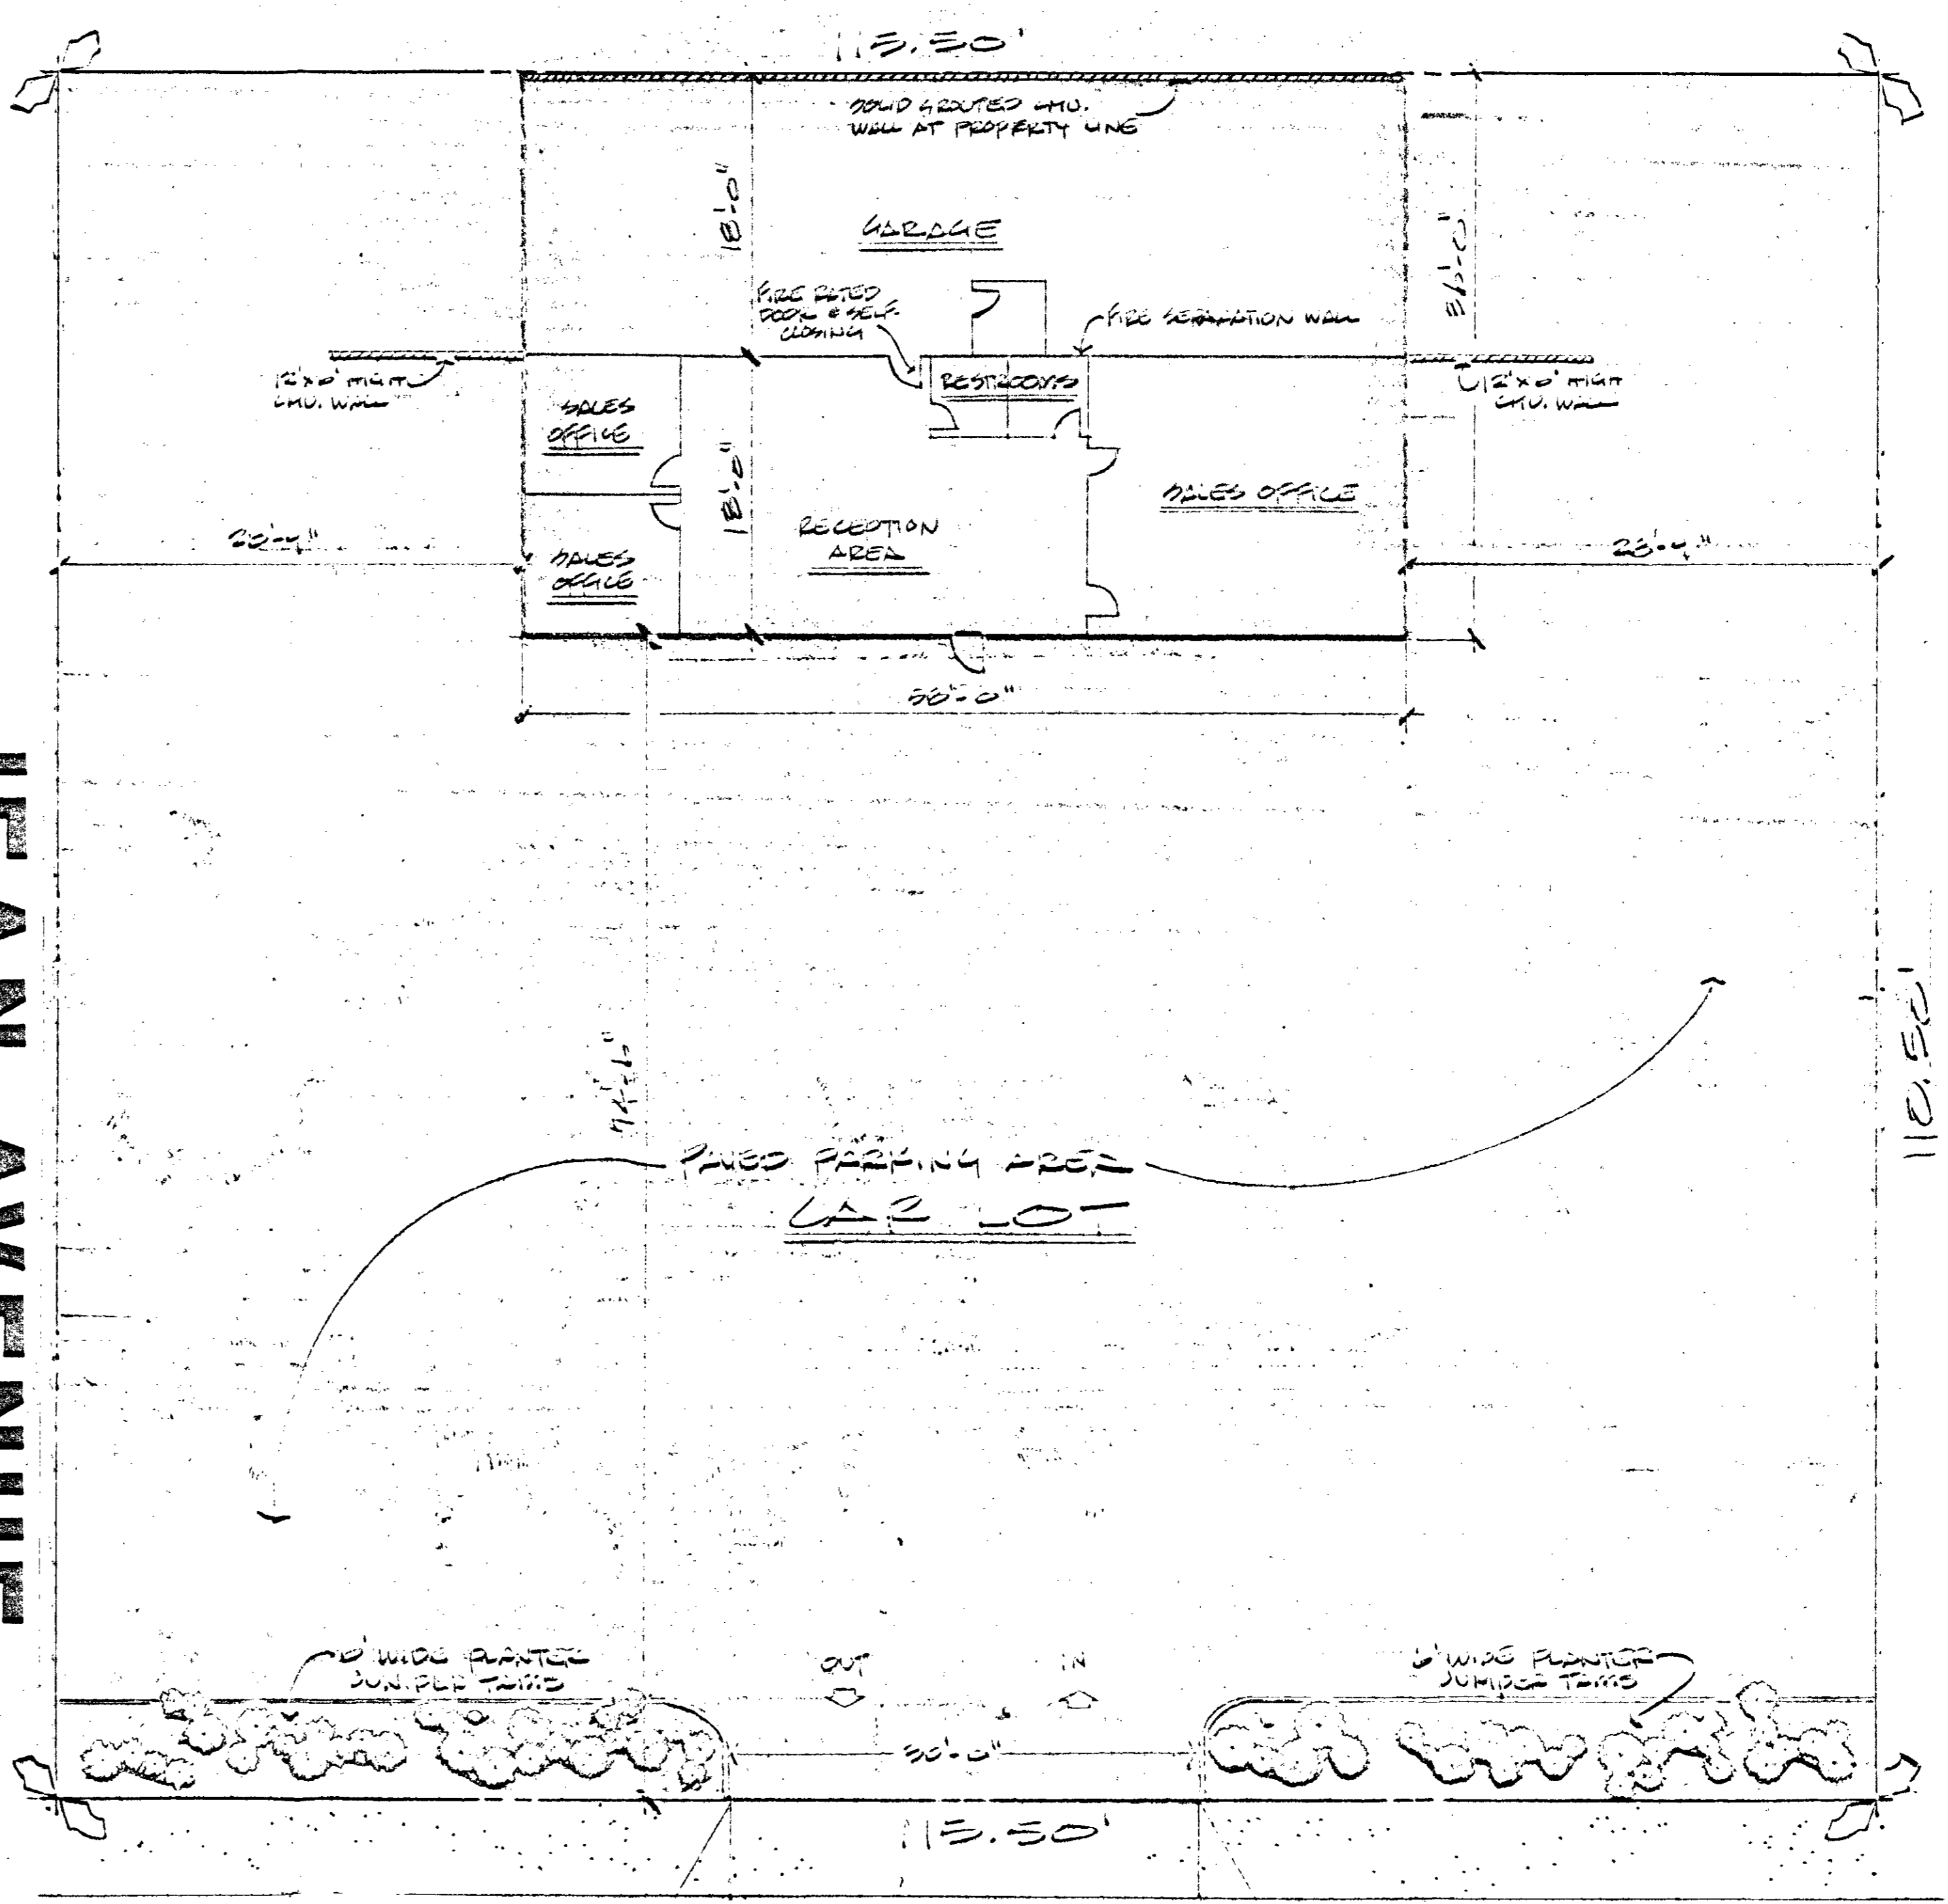

DECATUR BOULEVARD

DECATUR BLVD.

5:43 P.M. AUTO SALES

SITE PLAN
 & FLOOR PLAN

R: 1/10/91


R-156-90

Z-156-90
 CC-2/1/91-APP
 PC-1/10/91-APP



DRAWN
CHECKED
DATE
SCALE
JOB NO.
SHEET
OF 2 SHEETS

REVISIONS	BY

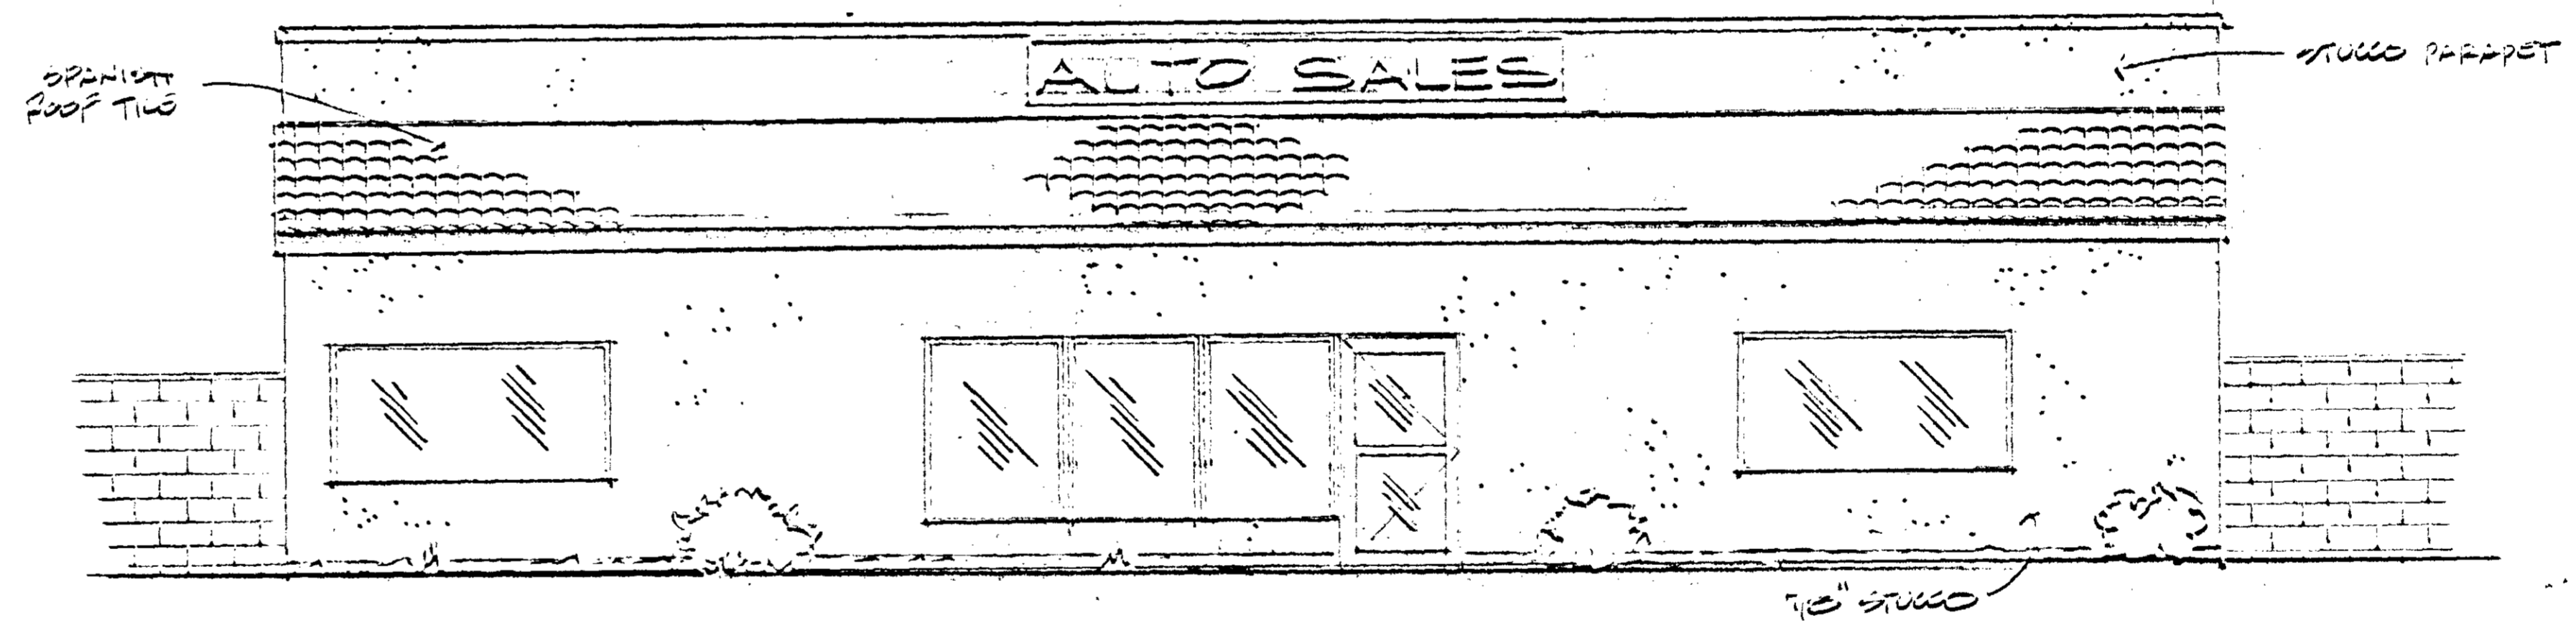

FRONT ELEVATION

FRONT ELEVATION


RE: 1/10/91: APP CC: 2/6/91:

DRAWN
CHECKED
DATE February 90
SCALE 1/4" = 1'-0"
JOB NO.
SHEET 2
OF 2 SHEETS

Z-156-90

Z-156-90

REVISIONS	BY

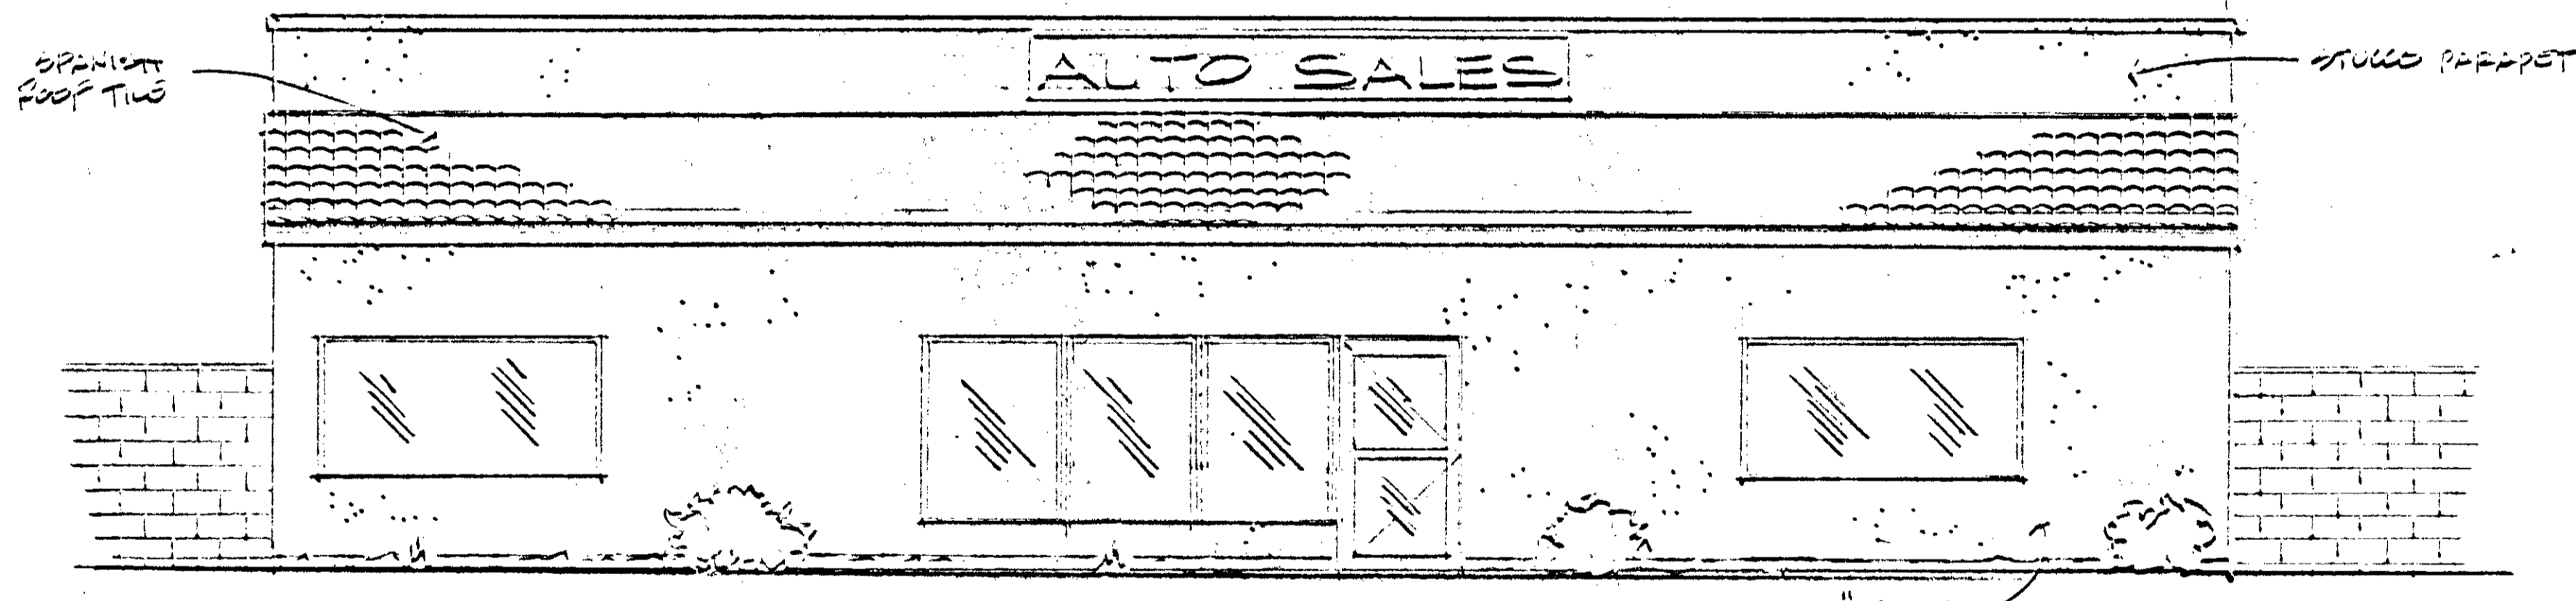

FRONT ELEVATION


Scale: 1/4" = 1'-0"

FRONT ELEVATION

DRAWN
CHECKED
DATE: 12/15/90
SCALE: 1/4" = 1'-0"
JOB NO.
SHEET: 2
OF 2 SHEETS

STAFF COPY
Z-56-90

LOT AREA - 12,702.75 ♀
 BUILDING AREA - 2088 ♀
 GARAGE - 1044 ♀
 SALES - 1044 ♀

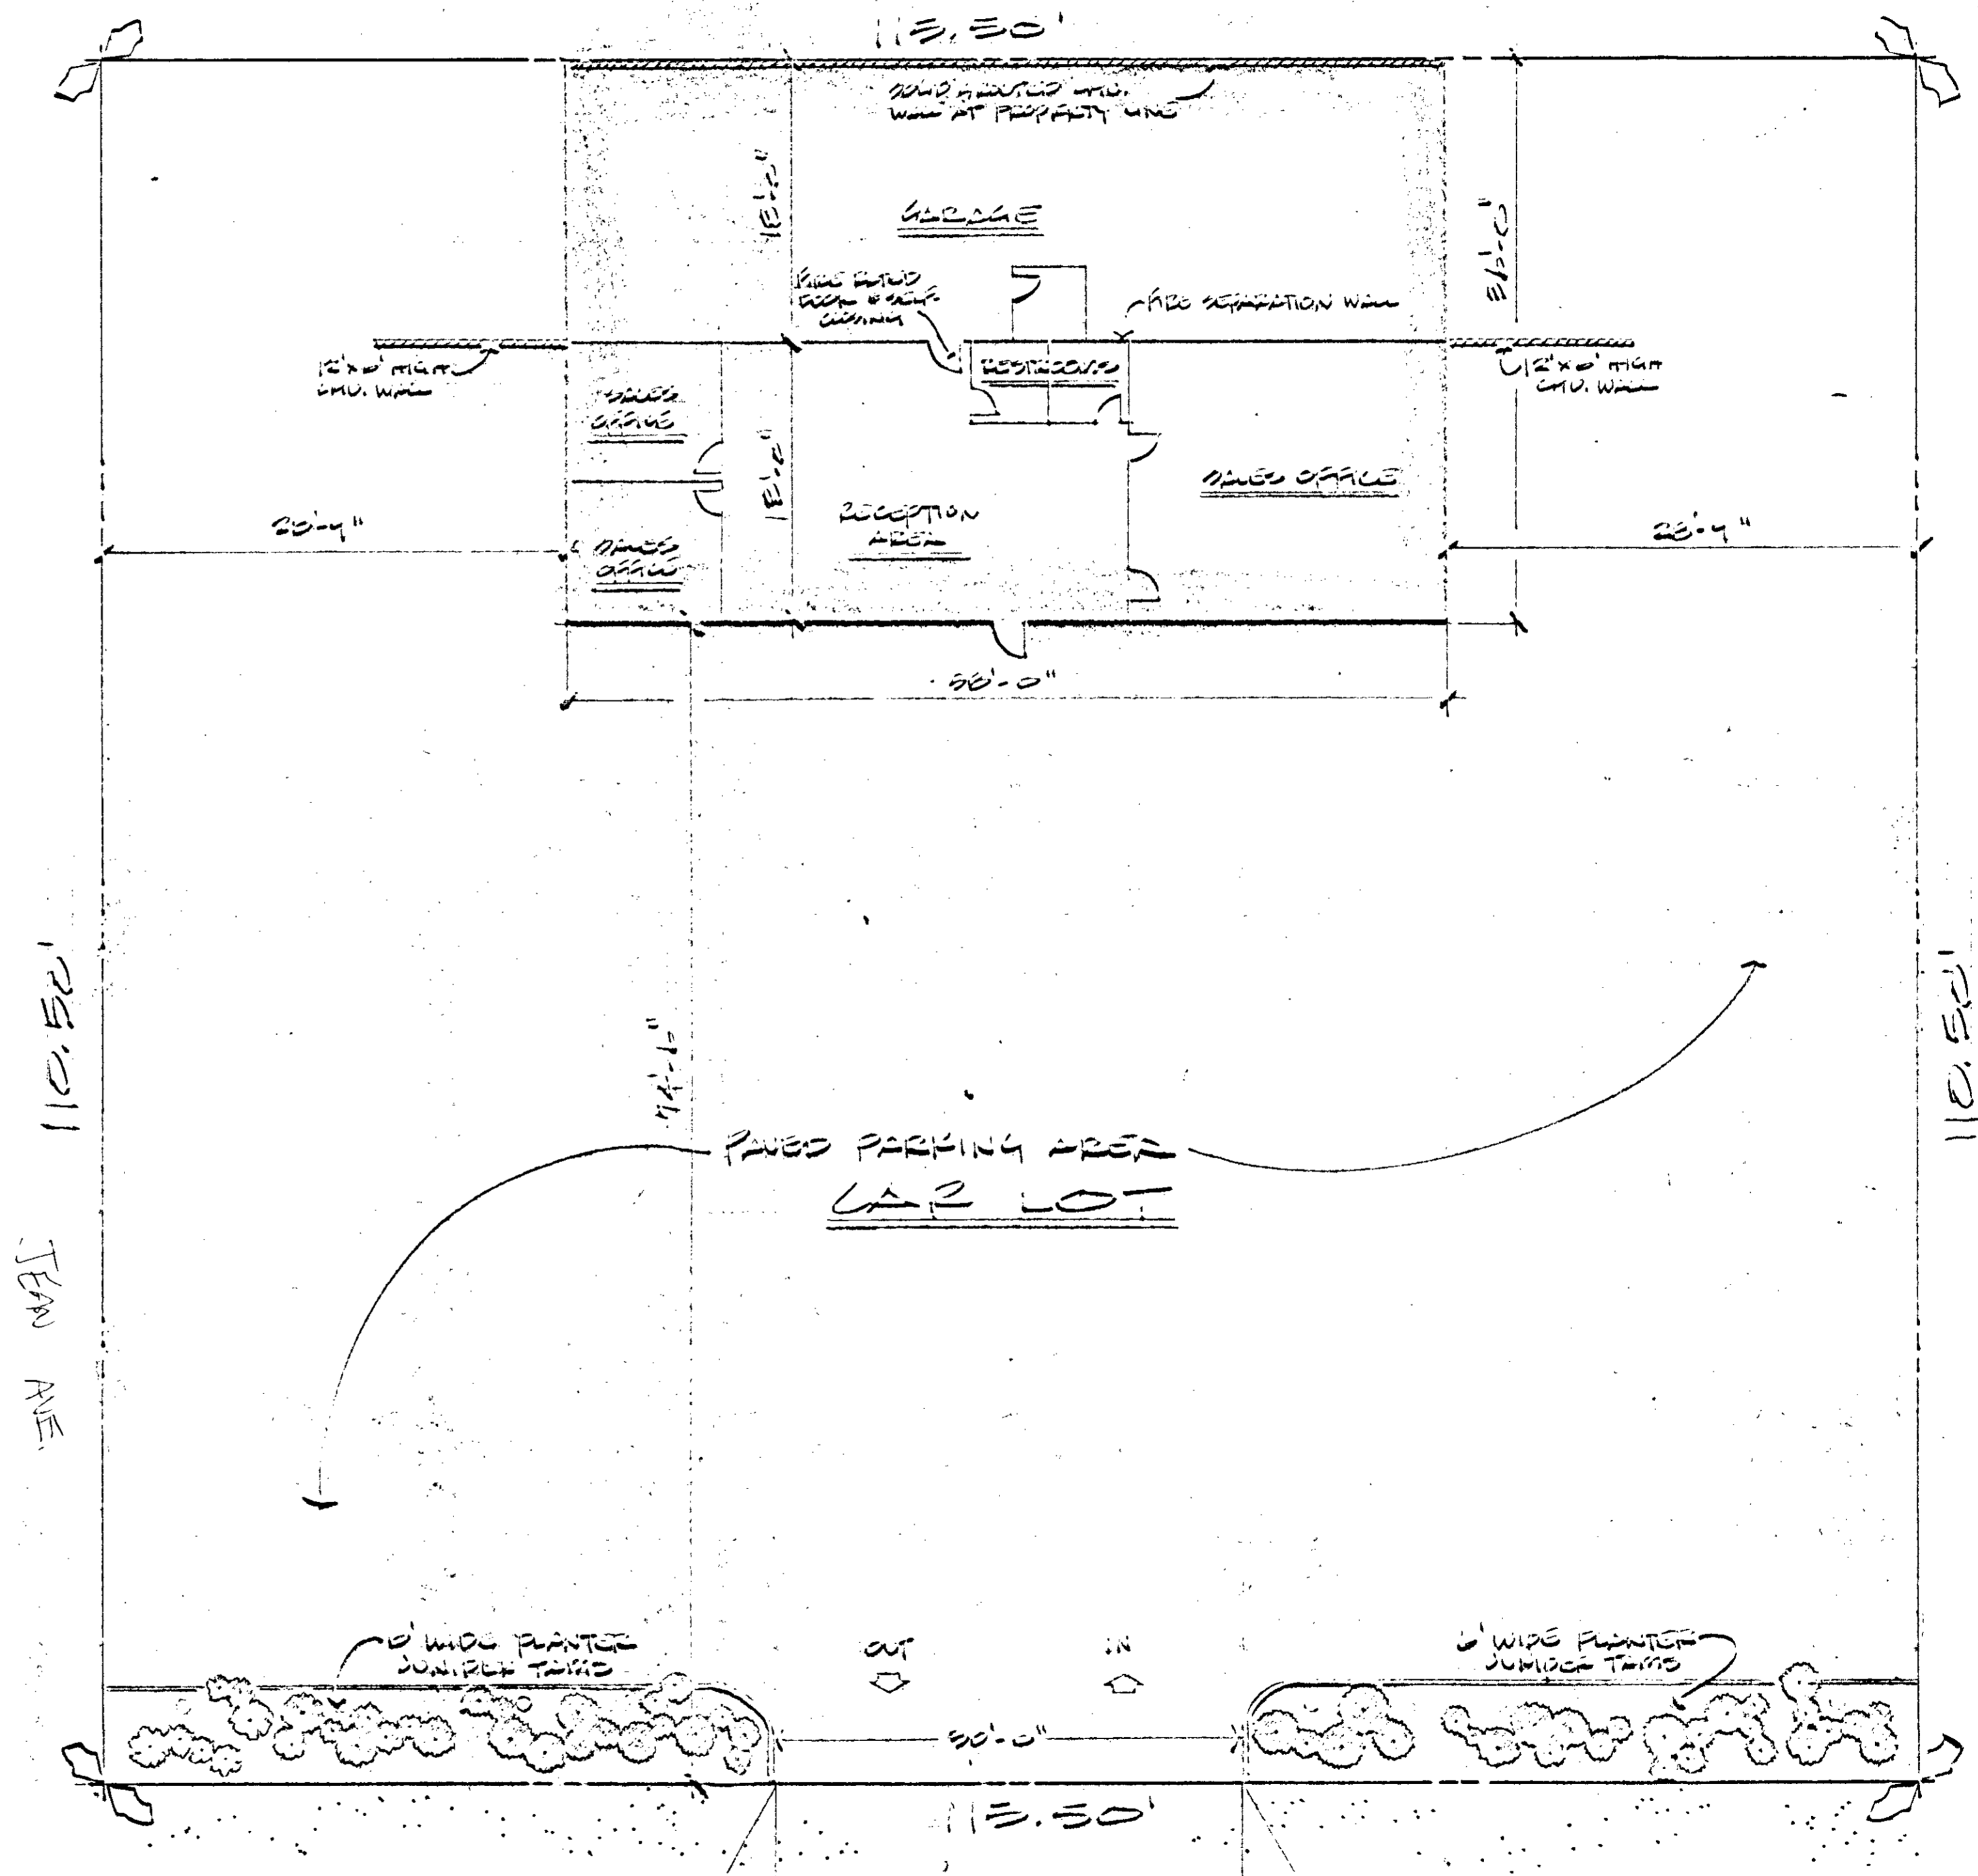

DELATUR BLVD
 AUTO SALES
 STAFF COPY
 2-156-90

REVISIONS	BY

SITE PLAN
 & FLOOR PLAN

DRAWN
CHECKED
DATE
SCALE
JOB NO.
SHEET
2
SHEETS