



ROOF PLAN - 1/8" = 1'-0"

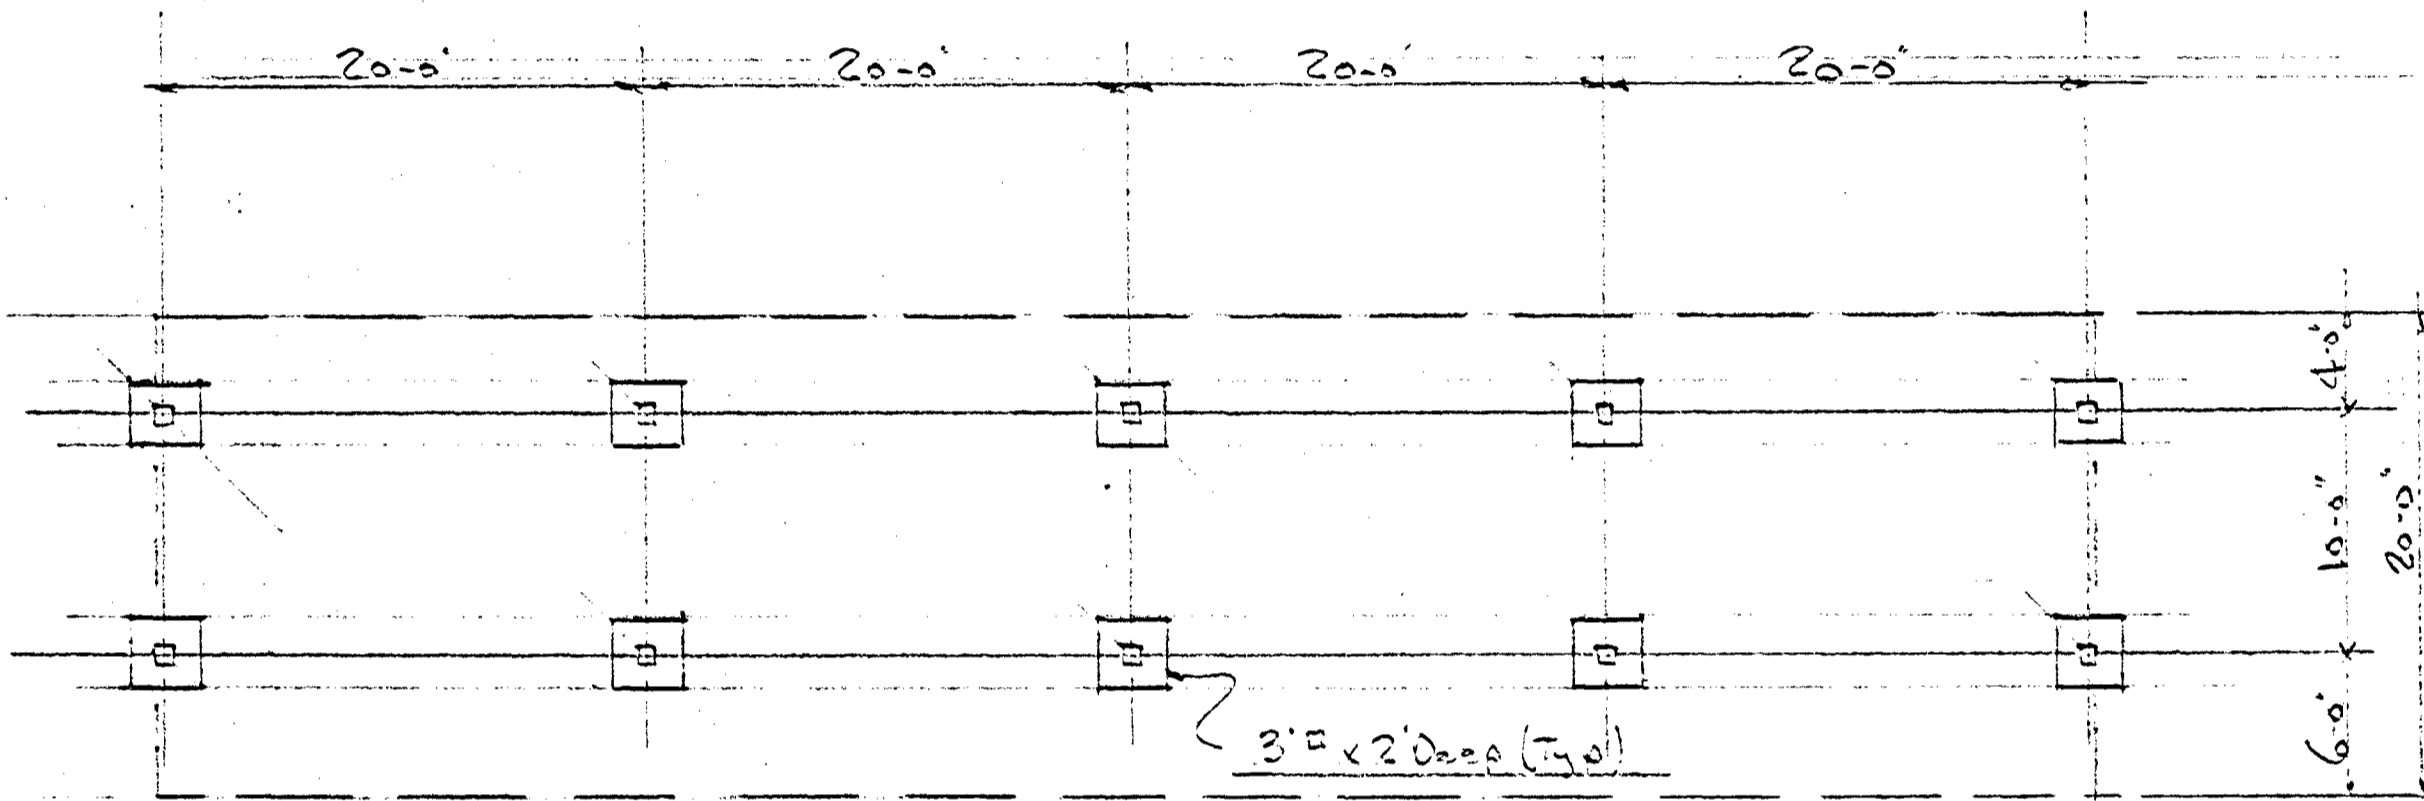


FOUNDATION PLAN 1/8" = 1'-0"

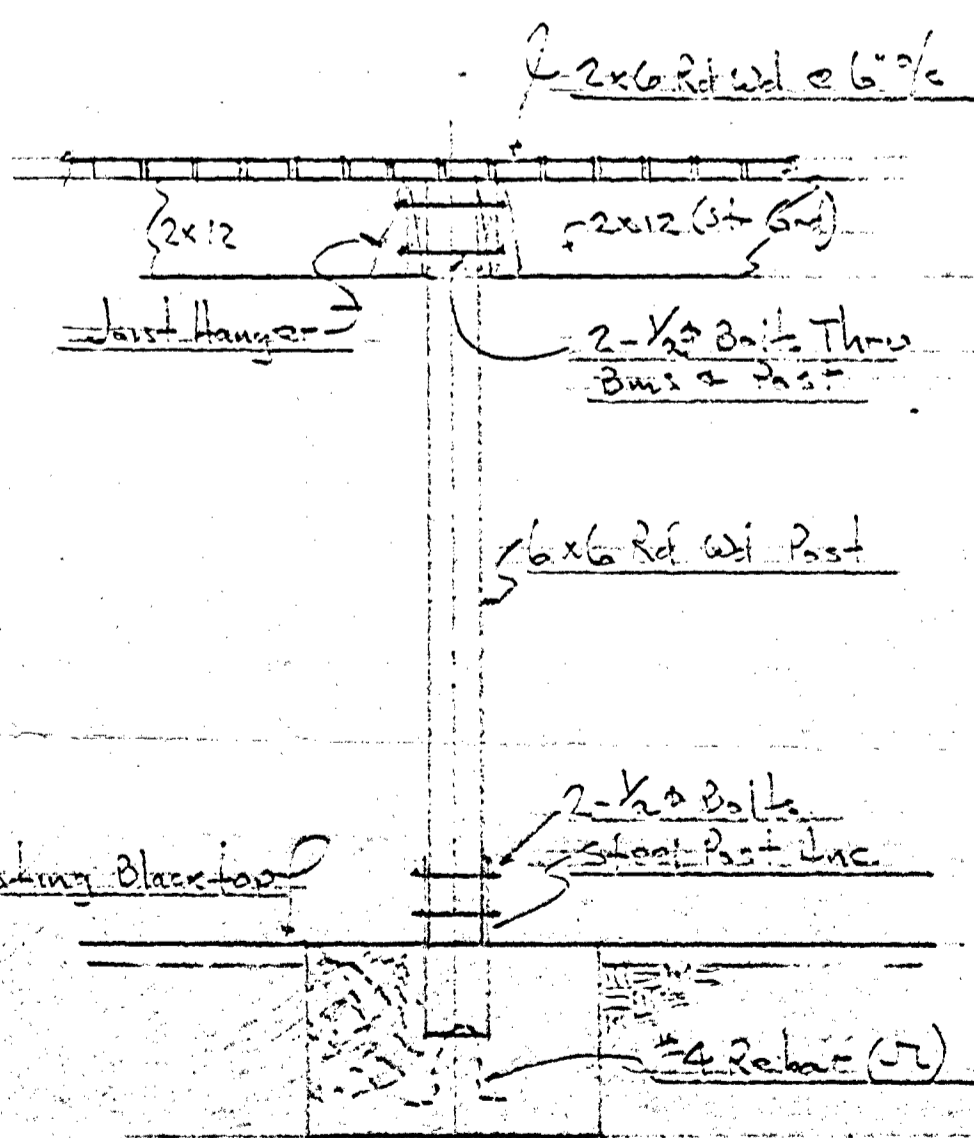

TYPICAL SECTION 1/2" = 1'-0"

PLAT APPROVED
 By: *[Signature]* 7/6/76
 COMMUNITY PLANNING & DEVELOPMENT
 City of Las Vegas

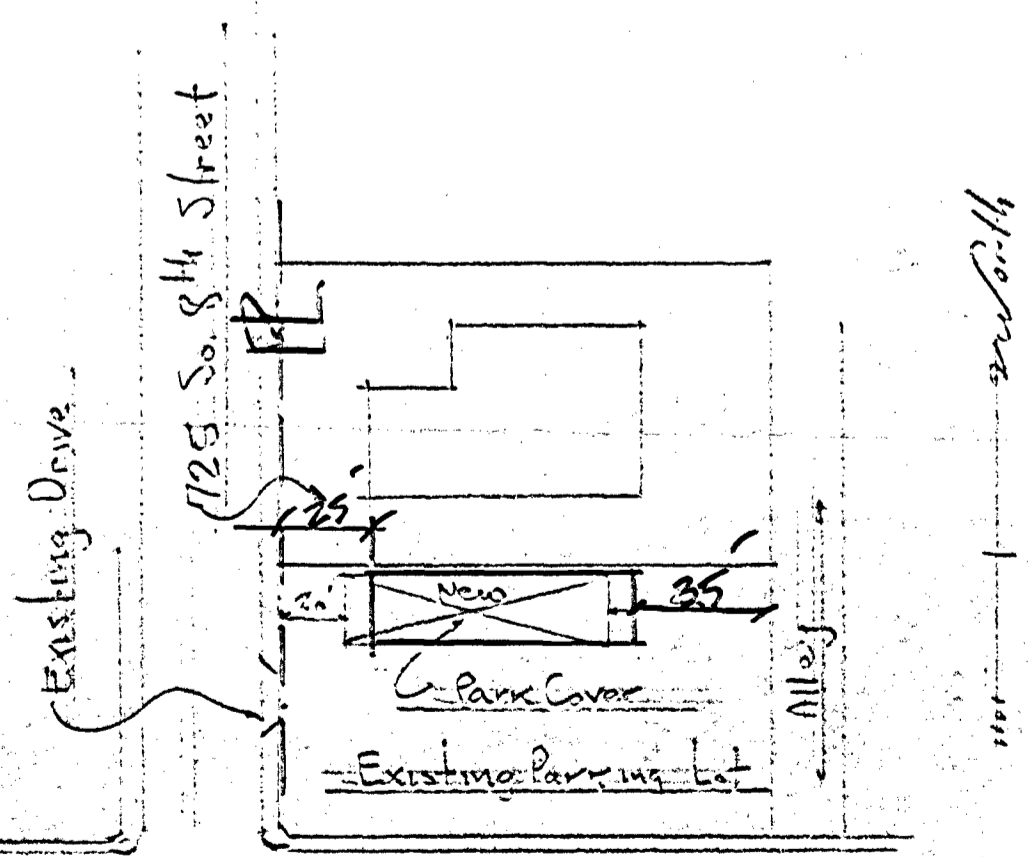

Location Plan
(No Scale)

PARKING SHADE for
KAERCHER INS.
725 So. 8th Street
Las Vegas, Nevada