


2012 ELECTION CYCLE - EARLY VOTING TRAILER – FLOOR PLAN – 4854
LONE MOUNTAIN ROAD

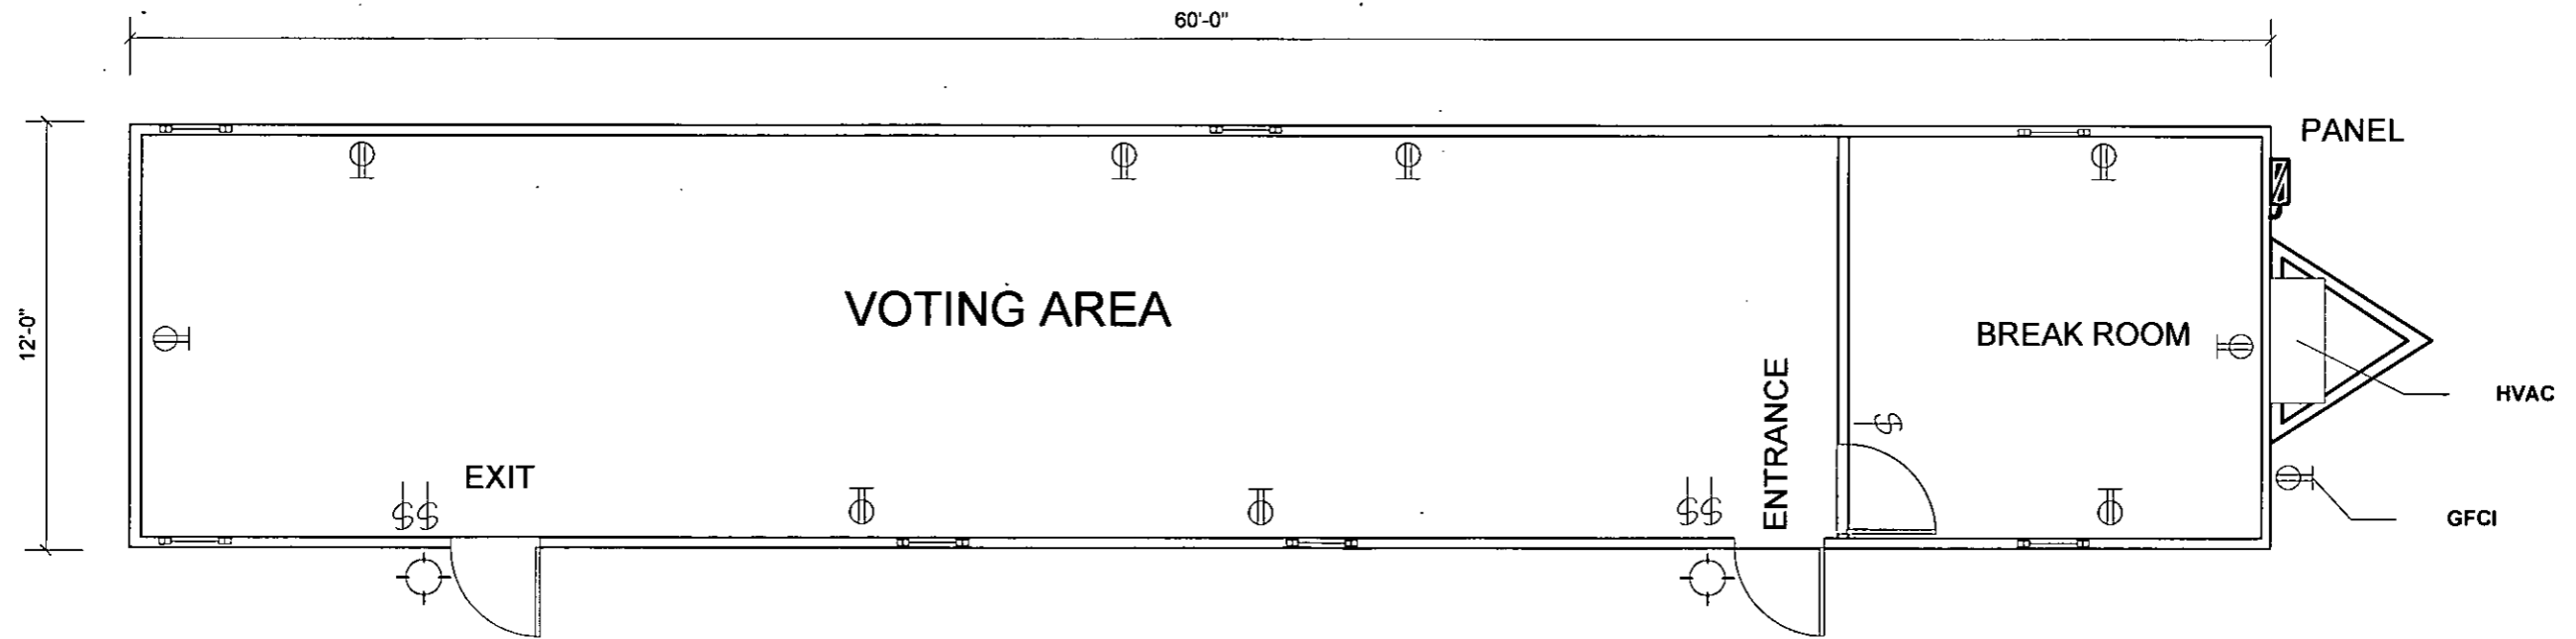


SCALE:
3/16" = 1' 0"





**2012 ELECTION CYCLE - EARLY VOTING TRAILER – FLOOR PLAN – 4854
LONE MOUNTAIN ROAD**



**SCALE:
3/16" = 1' 0"**

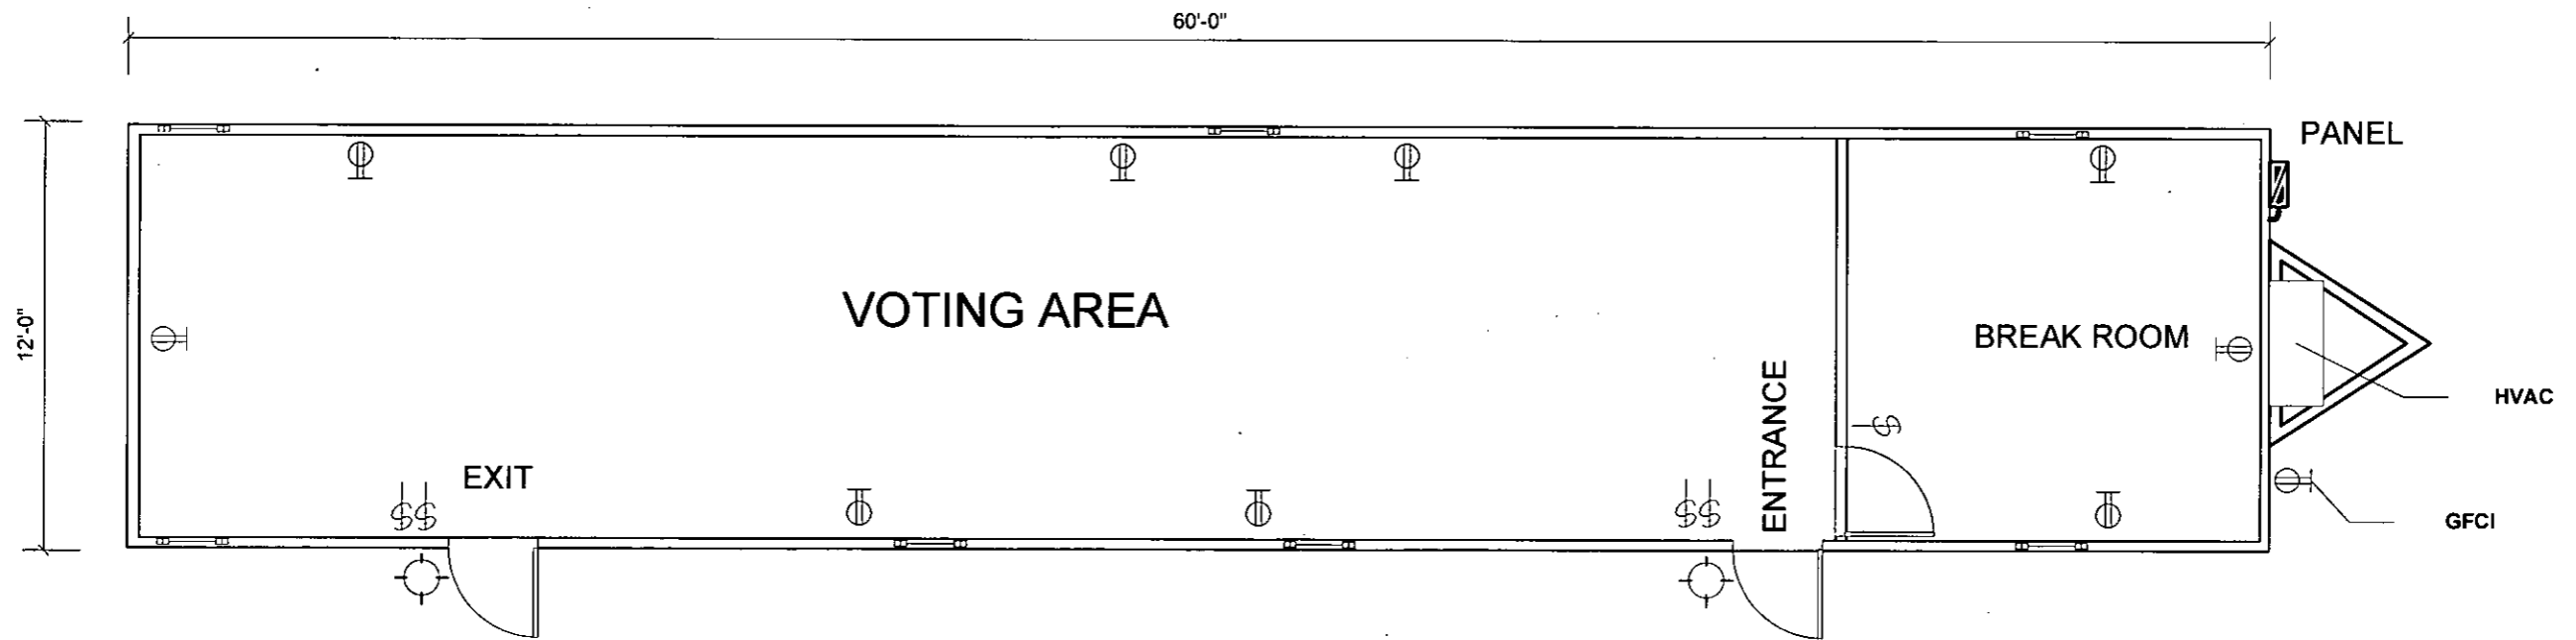

2012 ELECTIN CYCLE – EARLY VOTING TRAILER SITE – 4854 W. LONE MOUNTAIN RD.

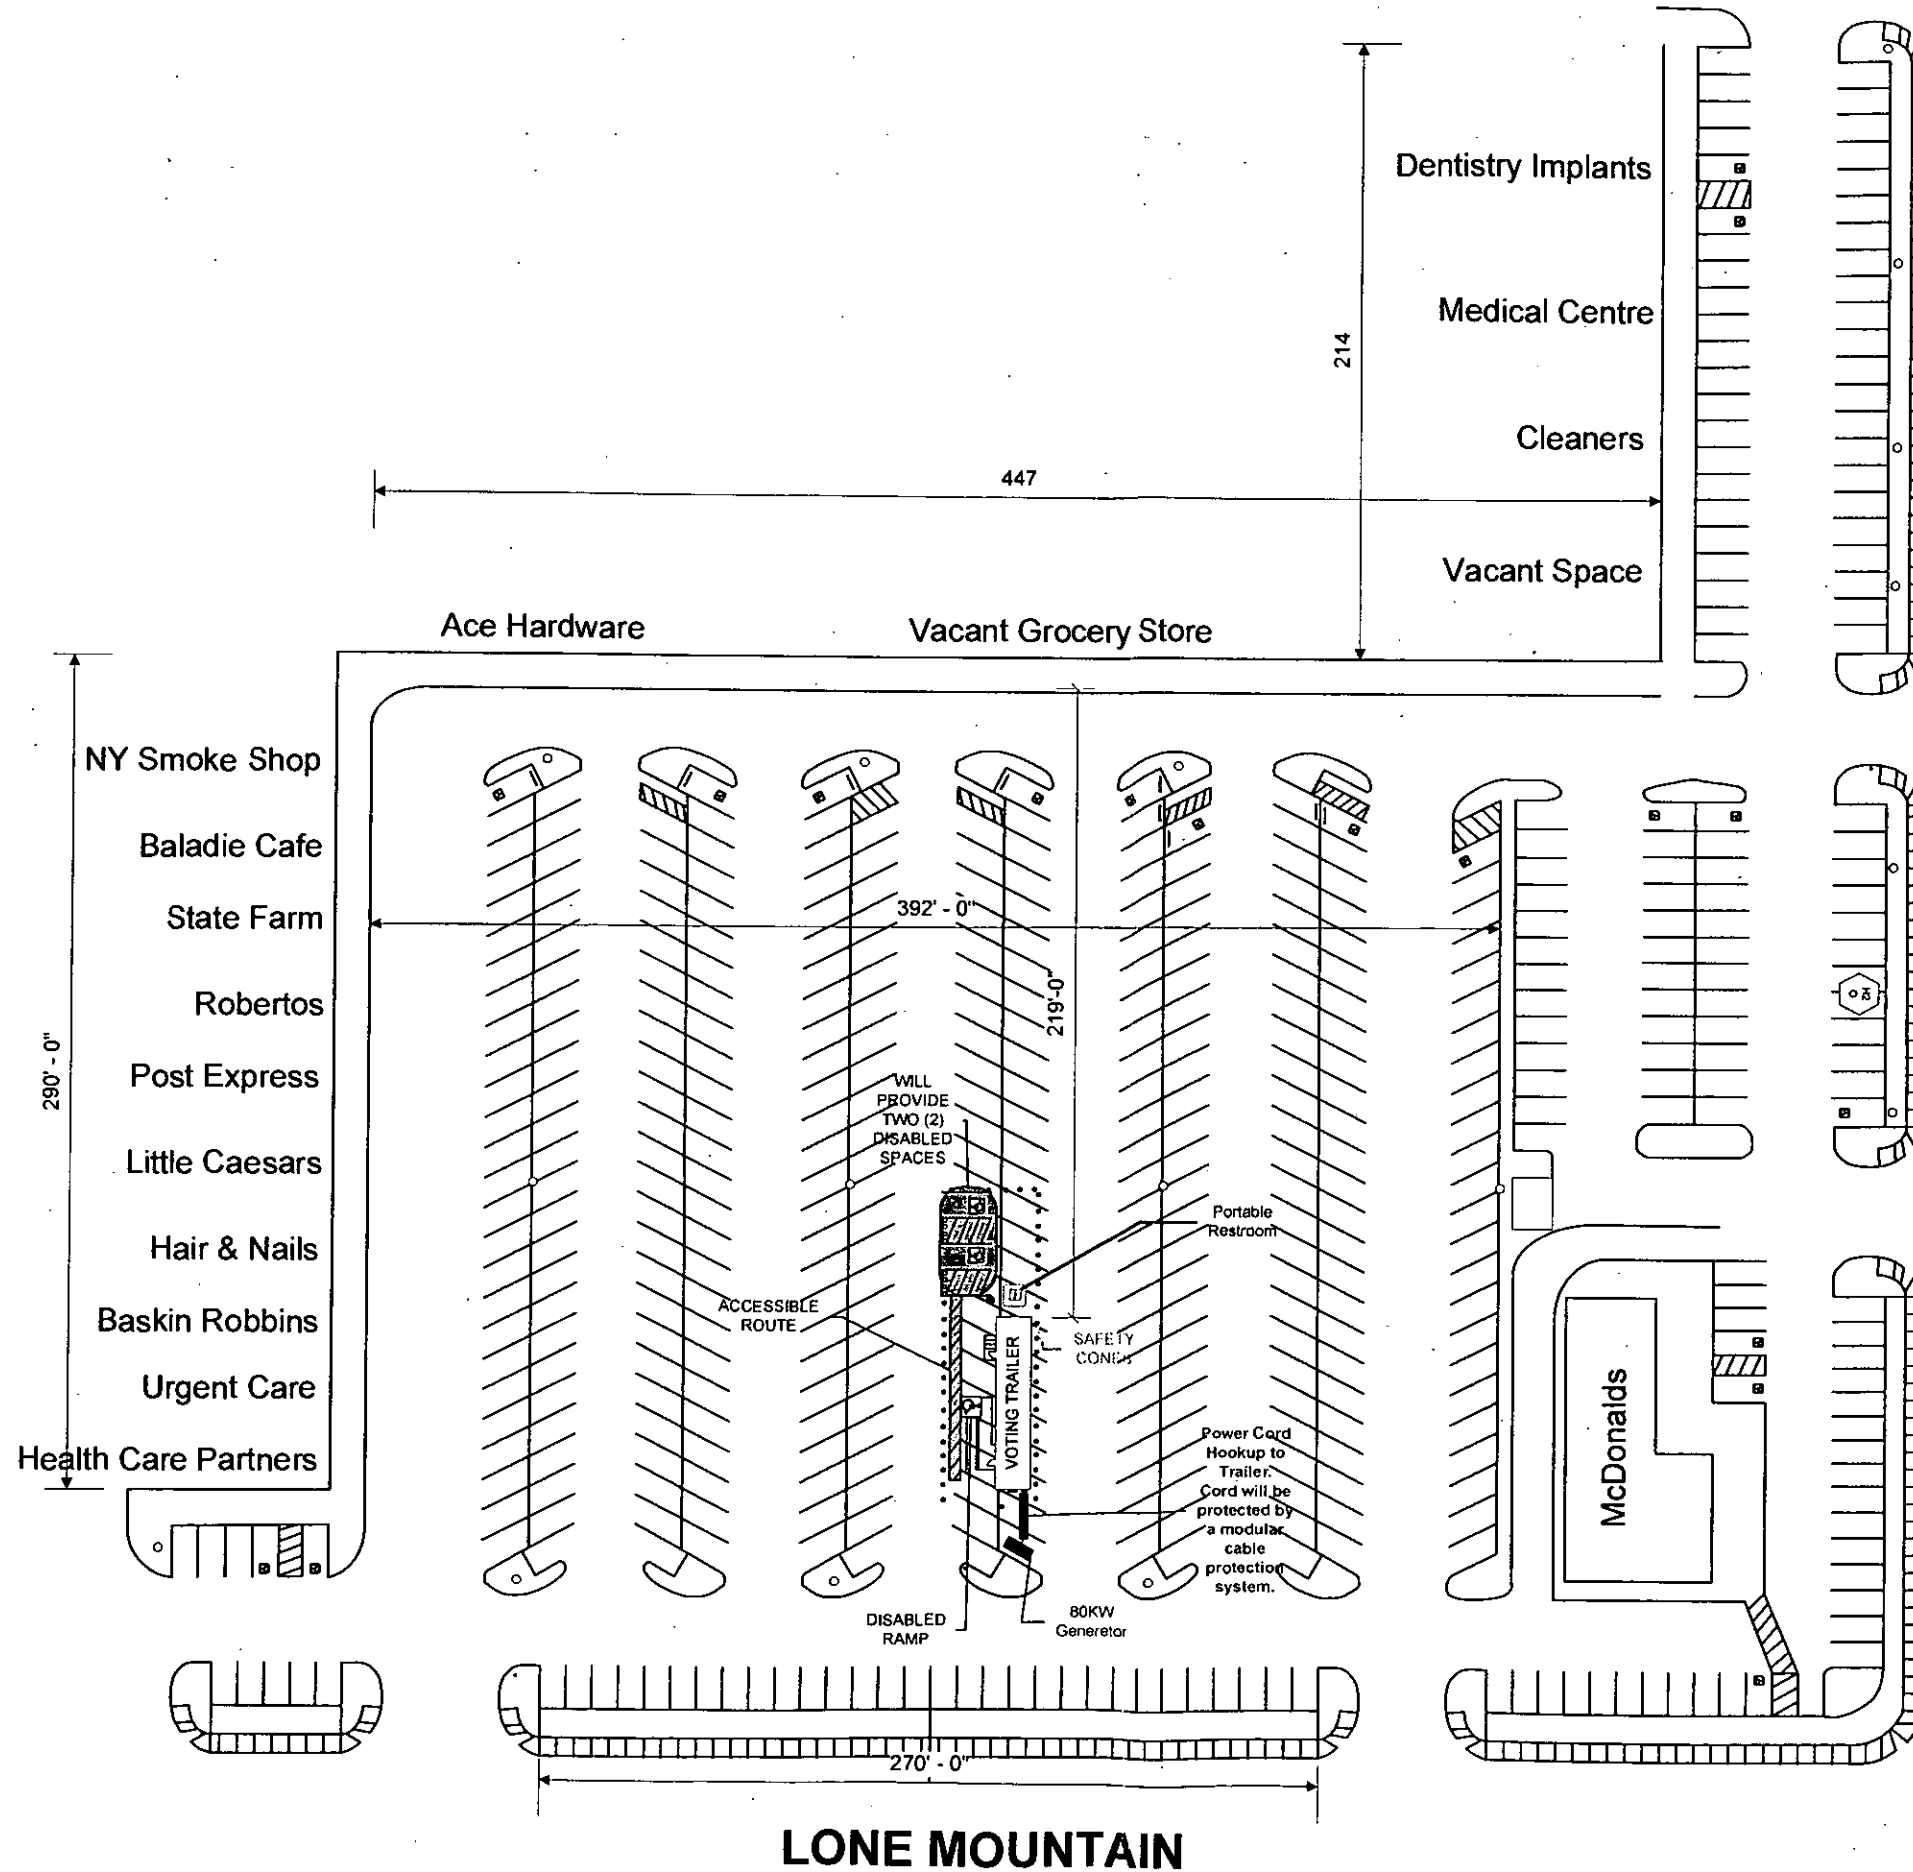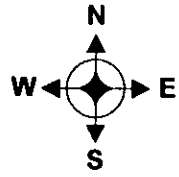

CLV

DECATUR

RECEIVED

APR 02 2012 2 08 04 3



CITY OF LAS VEGAS

APPROVED
 Site Plan for Early Voting Trailer Only
 BY *[Signature]*
 4/2/12

CURRENT PLANNING DIVISION
 CITY OF LAS VEGAS

LONE MOUNTAIN

2012 ELECTIN CYCLE – EARLY VOTING TRAILER SITE – 4854 W. LONE MOUNTAIN RD.

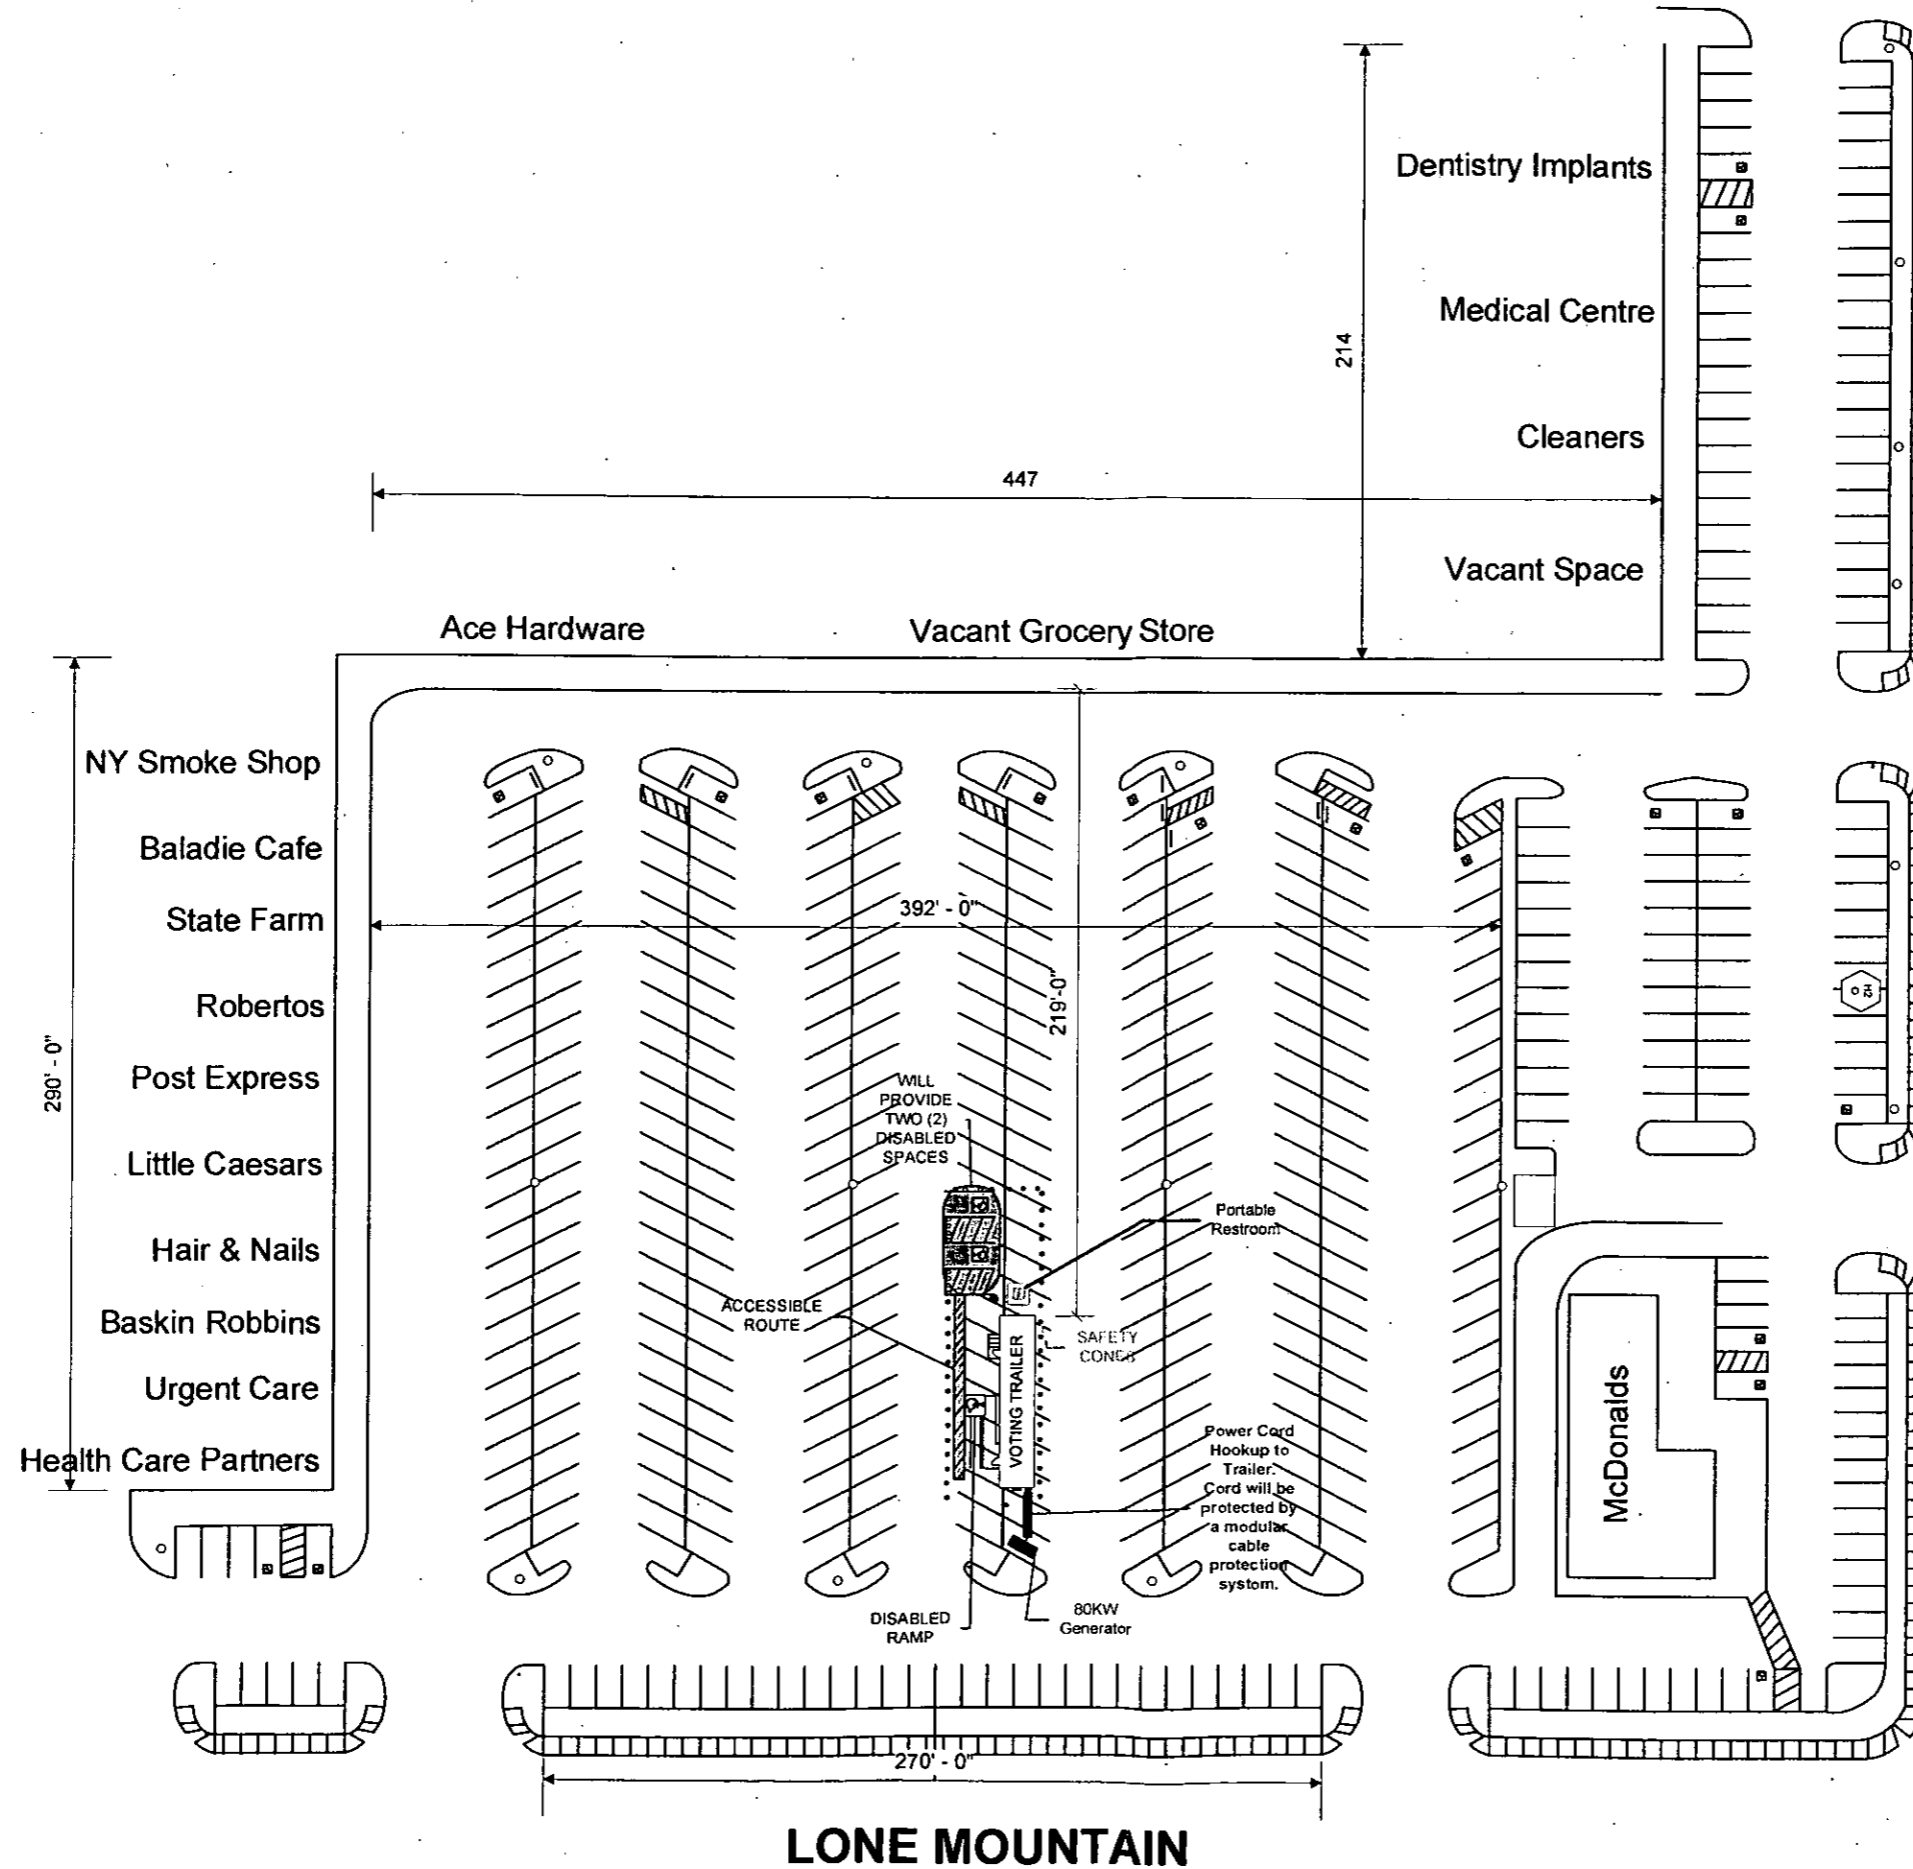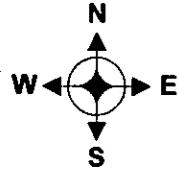

CLV

DECATUR

RECEIVED

APR 02 2012 2 08 04 3

CITY OF LAS VEGAS

APPROVED
Site Plan for Early Voting Trailer Only
 BY *[Signature]*
 CURRENT PLANNING DIVISION
 CITY OF LAS VEGAS

LONE MOUNTAIN

This map is for assessment use only and does NOT represent a survey.
 No liability is assumed for the accuracy of the data delineated herein. Information on roads and other non-assessed parcels may be obtained from the Road Document Listing in the Assessor's Office.
 This map is compiled from official records, including surveys and deeds, but only contains the information required for assessment. See the recorded documents for more detailed legal information.
 USE THIS SCALE (FEET) WHEN MAP REDUCED FROM 11X17 ORIGINAL

ASSESSOR'S PARCELS - CLARK CO., NV.
 Michele W. Shafe - Assessor

BOOK T19S R60E SEC. 36 MAP S 2 SE 4 125-36-8


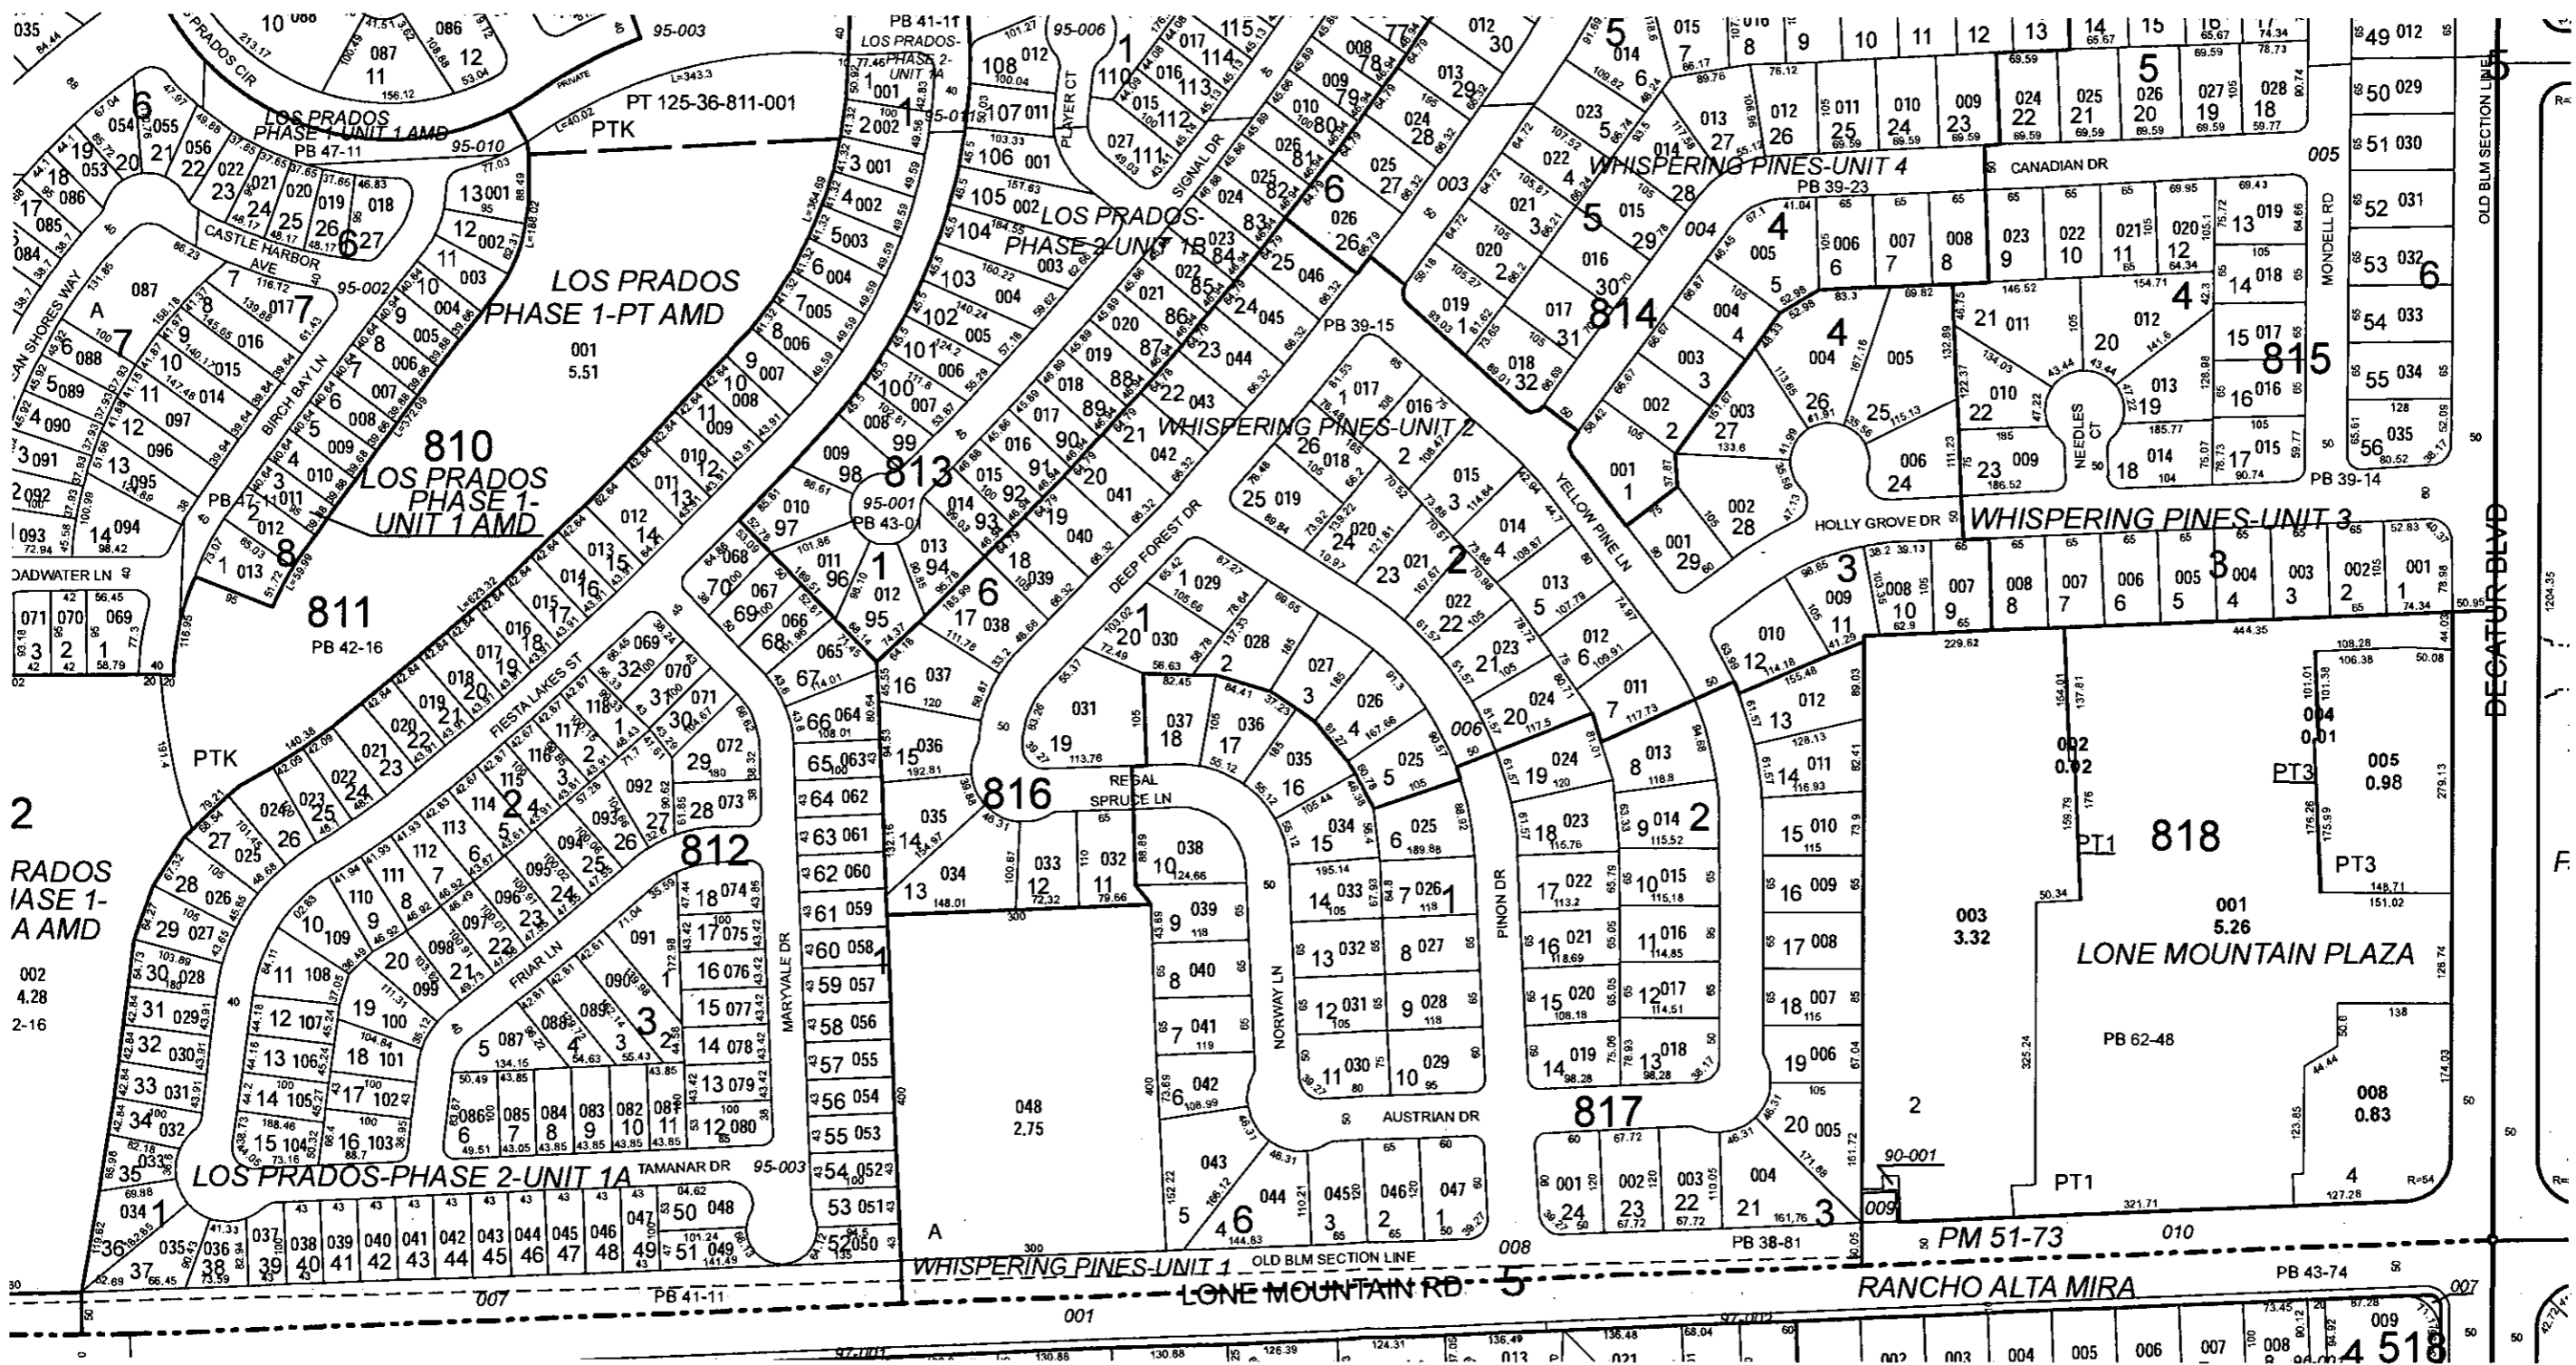
PARCEL BOUNDARY CDNDOMINIUM UNIT 001 ROAD PARCEL NUMBER
 SUB BOUNDARY AIR SPACE PCL 001 PARCEL NUMBER
 PM/LD BOUNDARY RIGHT OF WAY PCL 1.00 ACREAGE
 ROAD EASEMENT SUB-SURFACE PCL 202 PARCEL SUB/SEQ. NUMBER
 MATCH / LEADER LINE HISTORIC LOT LINE PB 24-45 PLAT RECDRDING NUMBER
 HISTORIC SUB BOUNDARY HISTORIC PM/LD BOUNDARY 5 BLOCK NUMBER
 SECTION LINE 5 LDT NUMBER
 GL5 GDV. LOT NUMBER

099	100	101	102
126	125	124	123
137	138	139	140
164	163	162	161

8	5	4	3	2	1	
7	6	5	4	3	2	1
18	17	16	15	14	13	12
19	28	21	22	23	24	25
30	29	27	27	26	25	24
31	32	33	34	35	36	35

8	4	8	4
5	1	5	1
6	2	6	2
7	3	7	3
8	4	8	4
5	1	5	1

Scale: 1" = 200' Rev: 02/09/2011



Primary

DEPARTMENT OF PLANNING

APPLICATION / PETITION FORM

Application/Petition For: Temporary Construction Trailer
 Project Address (Location) Lone Mountain Plaza - 4854 W. Lone Mtn. Rd., LV, NV 89130
 Project Name Clark County Early Voting Proposed Use Voting - Primary Election
 Assessor's Parcel #(s) 125-36-918-001 Ward # 6
 General Plan: existing proposed _____ Zoning: existing proposed _____
 Commercial Square Footage 720ft² Floor Area Ratio _____
 Gross Acres _____ Lots/Units _____ Density _____
 Additional Information County government activity - CCED Voting

PROPERTY OWNER Burns Family LLC Contact Anthony Lomeo (prop. Mgr)
 Address 1820 E. Warm Springs #120 Phone: 499-7312 Fax: 736-7671
 City LV State NV Zip 89119
 E-mail Address AnthonyLomeo@LVcambridge.com

APPLICANT Clark County Election Dept. Contact Joe Gloria
 Address 965 Trade Dr., Ste A-F Phone: 455-7822 Fax: 455-7828
 City N. Las Vegas State NV Zip 89030
 E-mail Address jpg@clarkcountynv.gov

REPRESENTATIVE Same as above Contact _____
 Address _____ Phone: _____ Fax: _____
 City _____ State _____ Zip _____
 E-mail Address _____

FOR DEPARTMENT USE ONLY

Property Owner Signature* Anthony Lomeo / Cambridge Gyp. Utd.
 *An authorized agent may sign in lieu of the property owner for Final Maps, Tentative Maps, and Parcel Maps.
 Print Name Anthony Lomeo / prop. Mgr.
 Subscribed and sworn before me
 This 23 day of March, 20 12
Mary C Lomeo

Case #	<u>TCP-45051</u>
Meeting Date:	<u>N/A</u>
Total Fee:	<u>\$100</u>
Date Received:*	<u>4/3/12</u>
Received By:	<u>[Signature]</u>

Notary Public in and for said County and State of
CLARK - NEVADA
 Revised 10/27/08



*The application will not be deemed complete until the submitted materials have been reviewed by the Department of Planning for consistency with applicable sections of the Zoning Ordinance.



Election Department

965 Trade Dr • Ste A • North Las Vegas NV 89030
Voter Registration (702) 455-8683 • Fax (702) 455-2793

Harvard L. Lomax, Registrar of Voters

Donna L. Cardinelli, Assistant Registrar of Voters



March 26, 2012

City of LV Building & Safety Dept.
731 S. Fourth Street
Las Vegas, NV 89101

RE: Temporary Commercial Permit
4854 W. Lone Mtn. Road, LV, NV 89130

To Whom It May Concern,

I represent the Clark County Election Department in its request for a temporary commercial permit for our voting trailer located in the Lone Mountain Plaza Shopping Center. We intend to setup a 64' x 12' trailer in the parking lot to accommodate voters for the upcoming Presidential Primary election cycle. Our hours of operation will be from 9am to 7pm, Monday through Sunday.

This site will provide voters in the Northern portion of the Las Vegas valley a location to vote early in the 2012 Primary Election. If we are granted this permit we intend to setup our trailer from May 2, 2012 through June 13, 2012.

If you have any questions regarding the intended use of this permit, please feel free to call me at 455-7822 or 249-2288.

Sincerely,

Joe Gloria
Sr. Election Operations Supervisor
Clark County Election Department
e-mail: jpg@clarkcountynv.gov

YELLOW PINE LN

PM 102-79

DEODERIAN RD


N-DECATUR BLVD

PM 102-79

VILLA MADRE WAY

GISMO


PARTEGUS ST

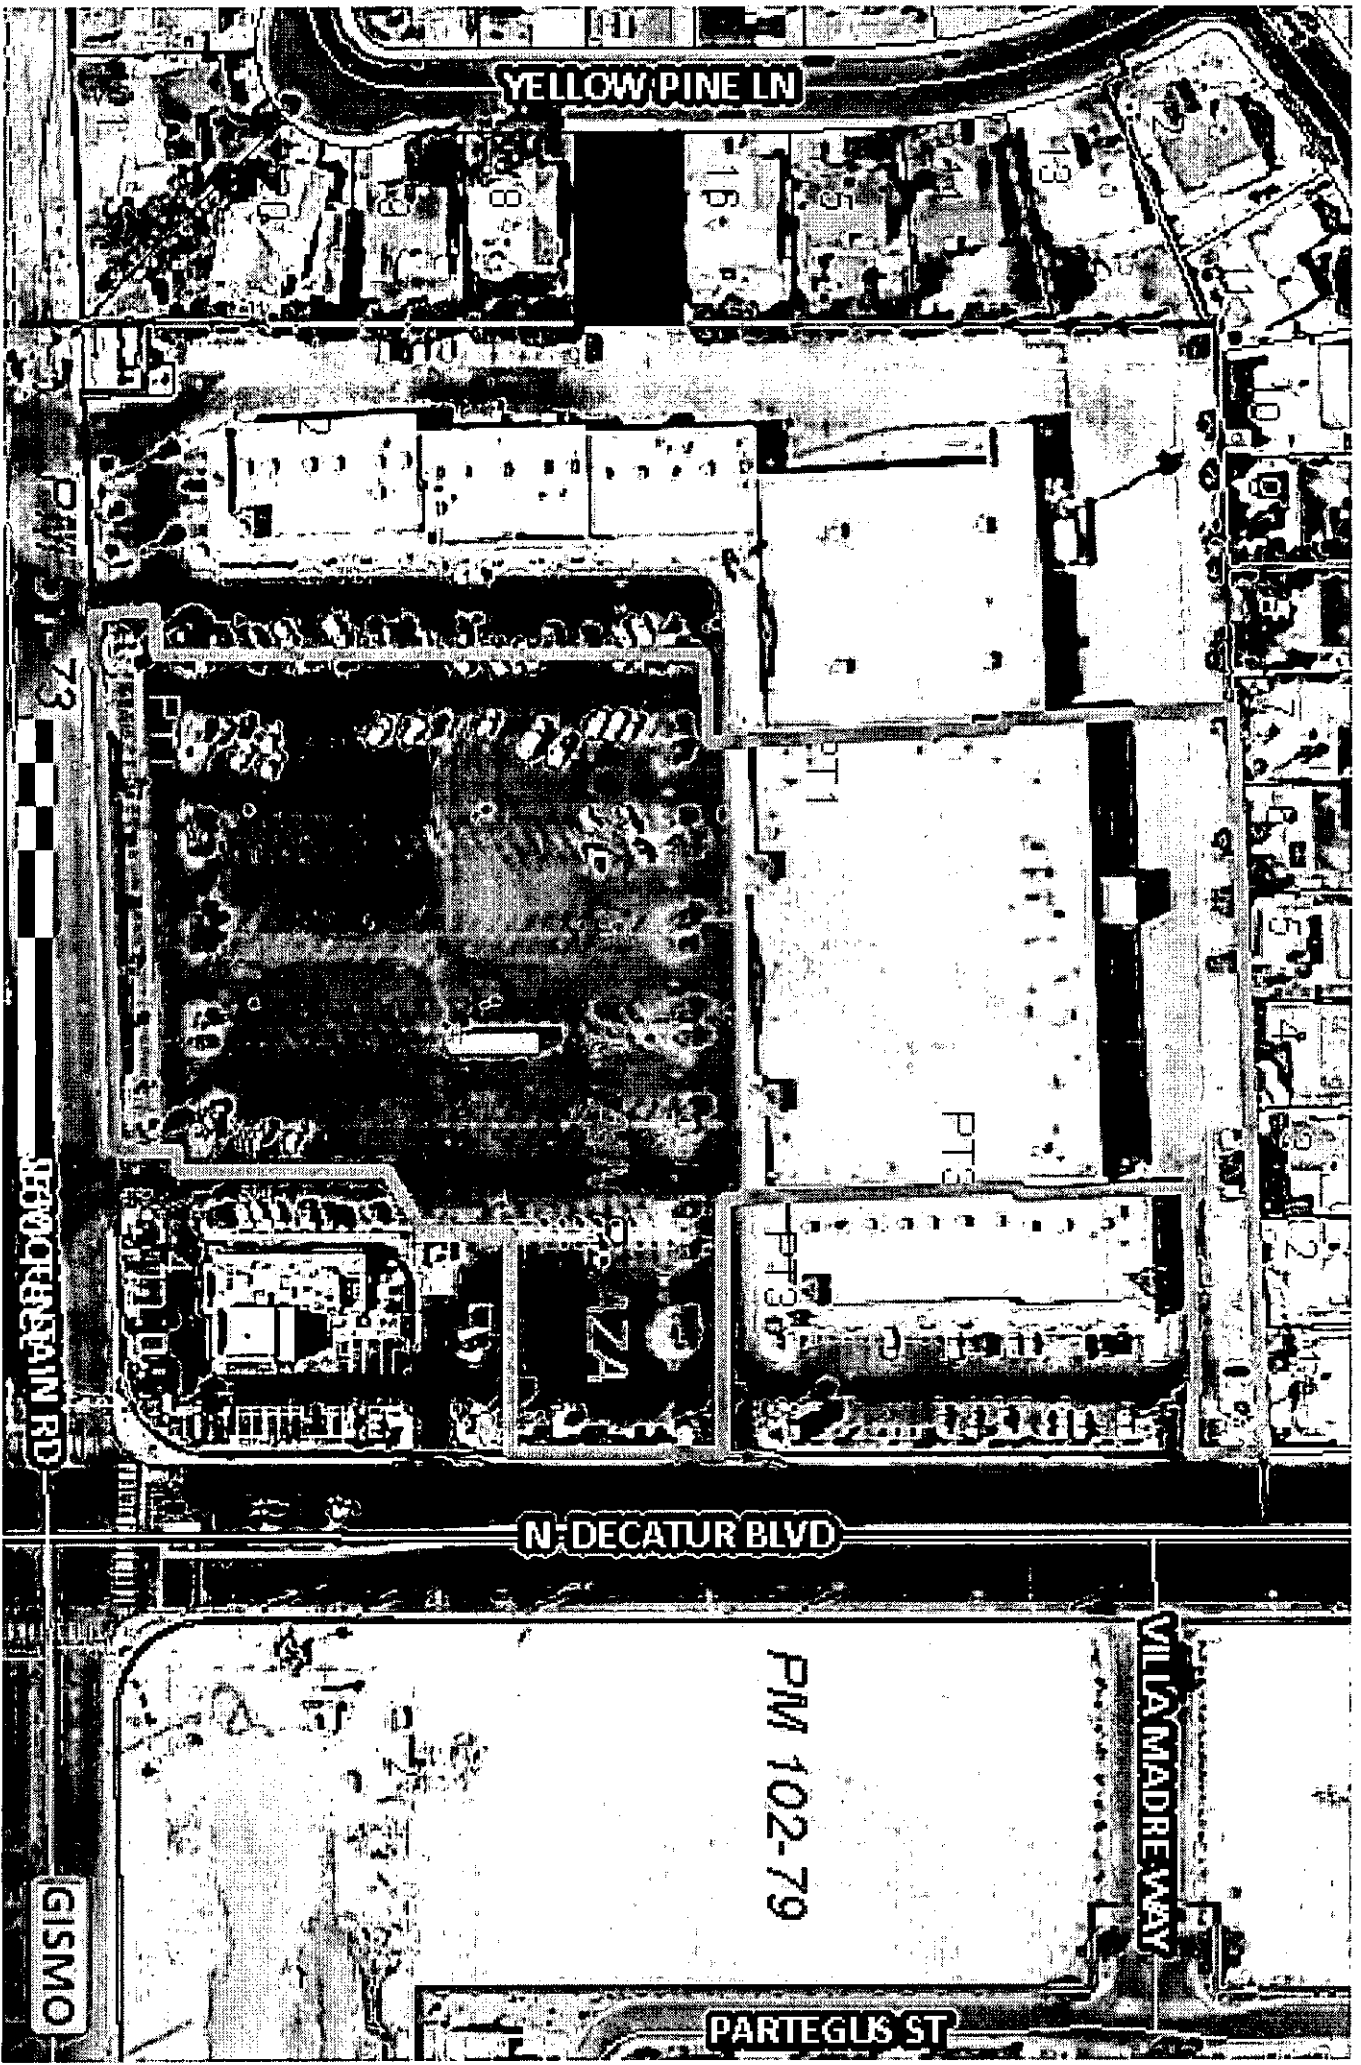

LVAC EARLY VOTING - PUMP THE VOTE!

CALL TODAY
1-800-321-1500

1500

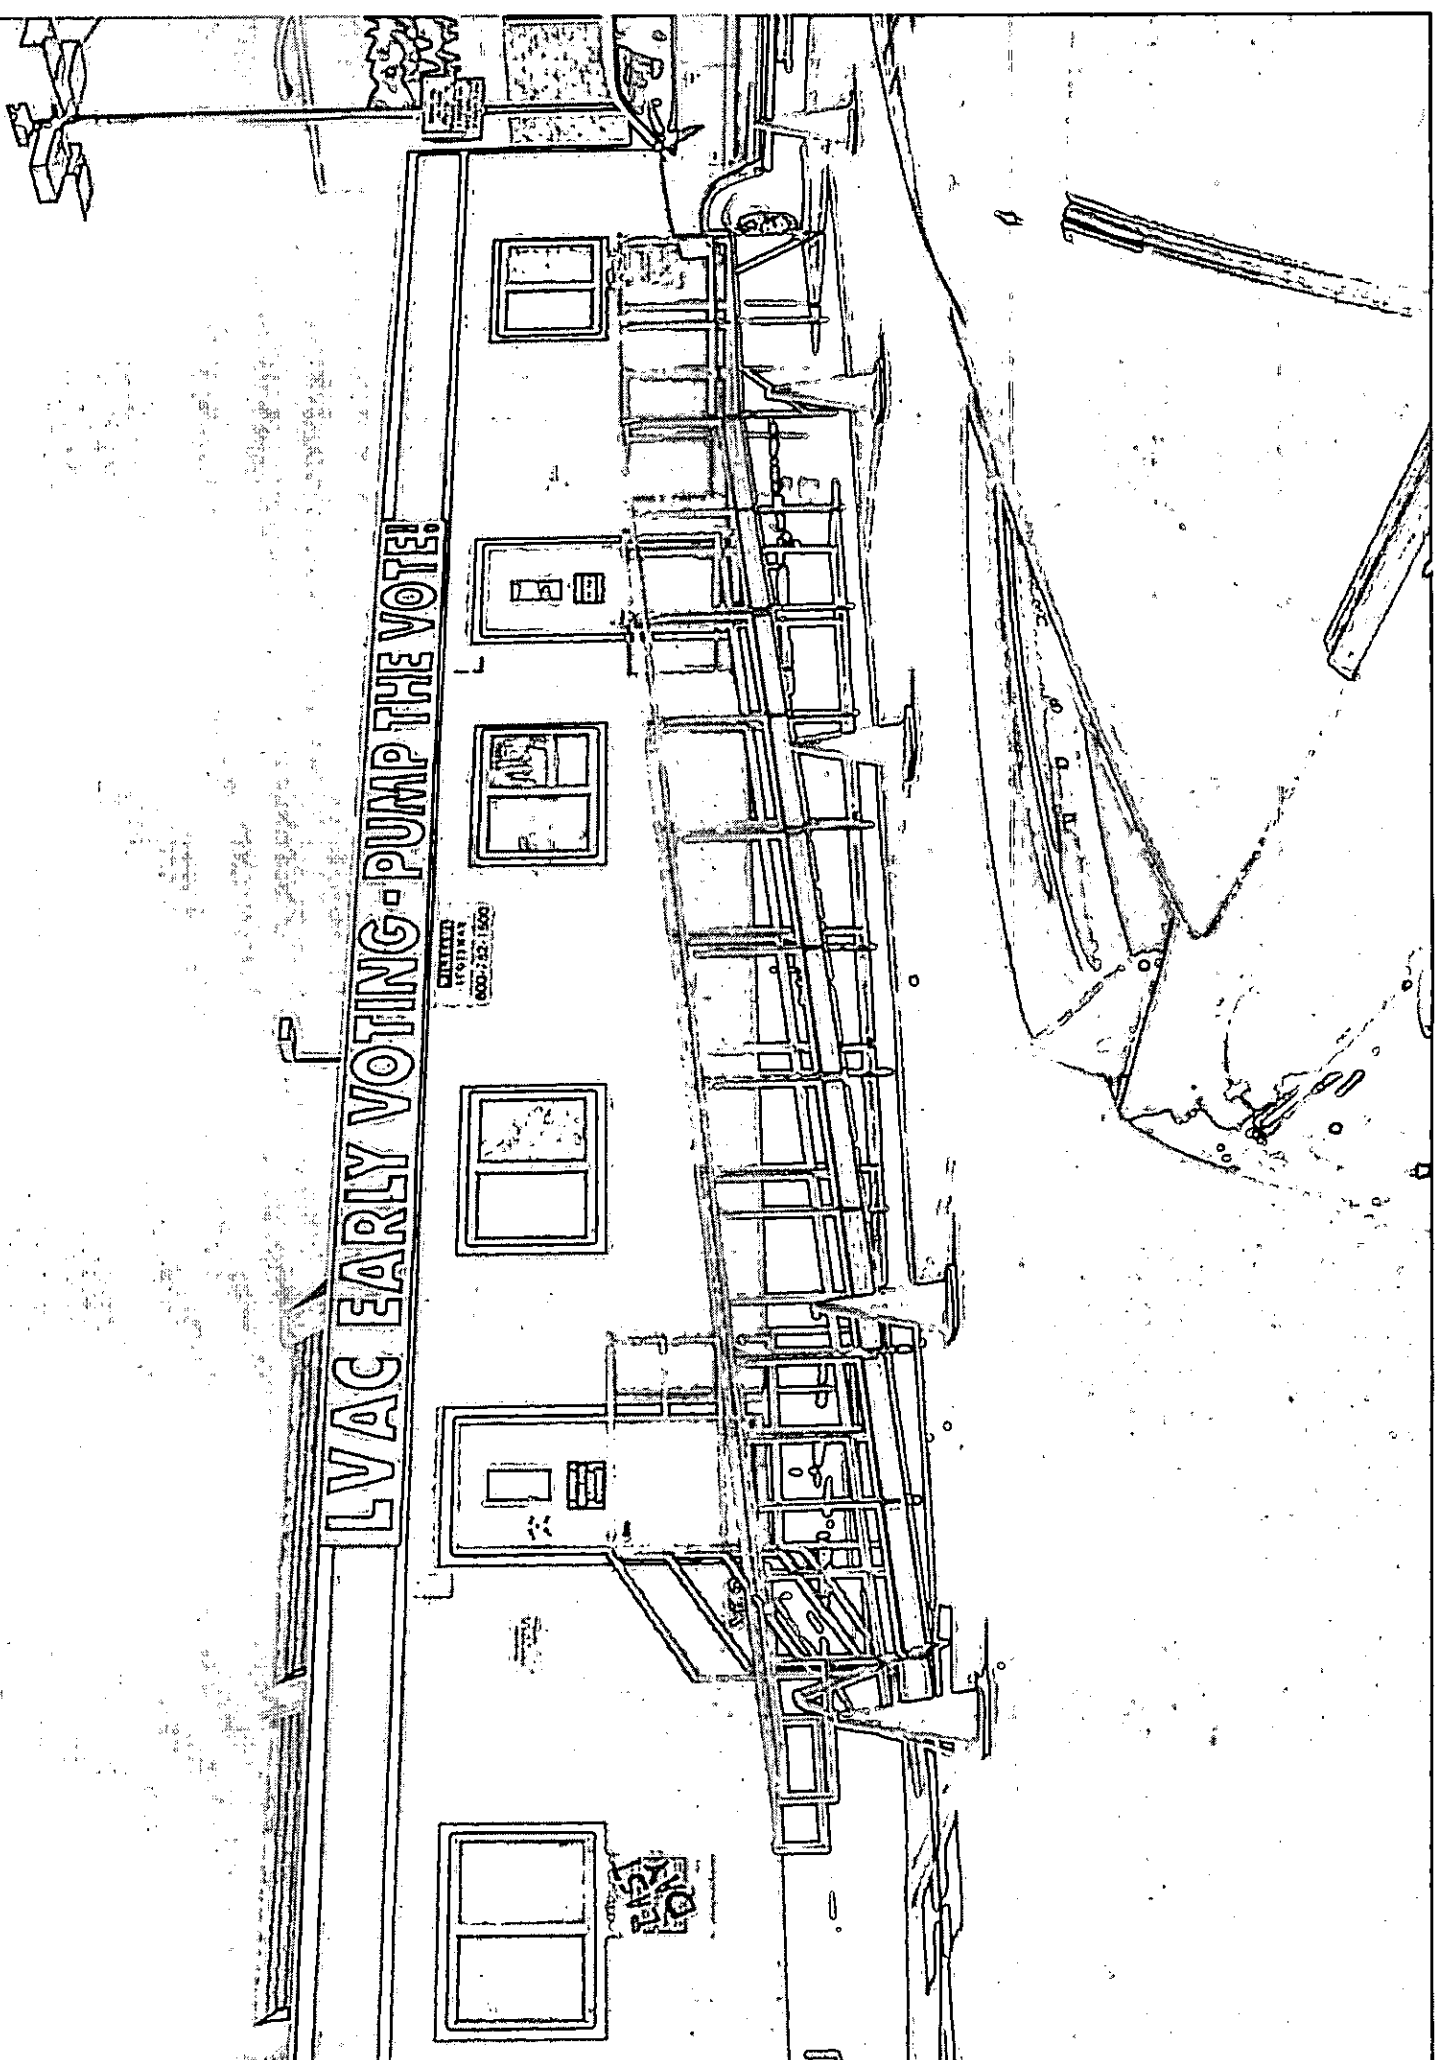




TEMPORARY COMMERCIAL PERMIT

TEMPORARY USE

TCP-45051

Valid May 02, 2012 To May 24, 2012

1. BUSINESS HOURS SHALL BE FROM 9Am TO 7PM
2. THIS PERMIT IS NOT A BUSINESS LICENSE.
3. THIS PERMIT IS NOT A SUBSTITUTE FOR ANY REQUIRED STATE OR LOCAL BUSINESS LICENSE OR FOR ANY REQUIRED CHARITABLE SOLICITATION PERMIT.
4. This use shall not create a nuisance to nearby properties as a result of factors such as excessive illumination, glare, noise, vibration, smoke, dust, dirt, odors, gases or heat.
5. The use shall conform to the submitted plot plan date stamped 4-2-12.
6. No combustible materials shall be located within 50 feet of any structure on, or adjacent to this site.
7. No building or structure of any type shall be erected closer than 25 feet from any property line.
8. The applicant shall display a copy of this Temporary Commercial Permit during the hours of operation.
9. Sanitation facilities must be provided in accordance with the Clark County Health District and Republic Services of Southern Nevada.
10. The applicant shall provide private security officers as required by the Las Vegas Metropolitan Police Department.
11. Any signage for this temporary commercial use must be approved and permitted by the Planning and Development Department.
12. All applicable City code requirements shall be satisfied.
13. The applicant shall be responsible for leaving the site free of debris, litter or any other evidence of occupancy upon completion or removal of the use.

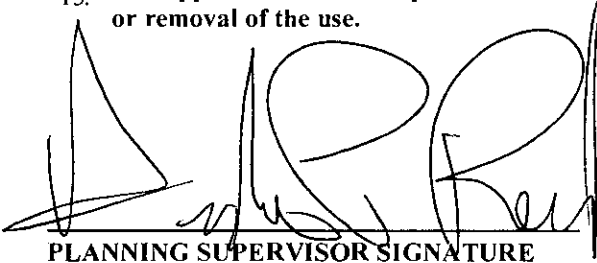

PLANNING SUPERVISOR SIGNATURE

4-4-12

DATE

PLANNING MANAGER SIGNATURE

DATE

THIS PERMIT SHALL BE POSTED IN A CONSPICUOUS PLACE



TEMPORARY COMMERCIAL PERMIT

TEMPORARY USE

TCP-45051

Valid May 02, 2012 To May 24, 2012

Description of Event: TCP-45051 - Temporary Commercial Permit for a voting trailer located in the Lon Mountain Plaza Shopping Center. The 64'x12' trailer will be located in the parking lot and intended to accommodate voters for the upcoming Presidential Primary Election. Hours of operation will be 9am through 7pm Monday through Sunday. The trailer will be in operation from May 2nd 2012 through June 13th, 2012.

Applicant: Clark County Election Dept
965 Trade Drive
Suites A-f
North Las Vegas, NV 89030
(702)455-7822 x

Parcel(s): 125-36-818-001
Ward(s): WARD 6 (STEVEN D. ROSS)

THIS PERMIT IS APPROVED PURSUANT TO SECTION 19.18.100 OF THE LAS VEGAS MUNICIPAL CODE, SUBJECT TO THE FOLLOWING CONDITIONS:

See page 2 for conditions

THIS TEMPORARY COMMERCIAL PERMIT IS NOT VALID UNTIL THE FOLLOWING DEPARTMENT APPROVALS / PERMITS / LICENSES HAVE BEEN OBTAINED:

FIRE _____ (Initials)

BUSINESS SERVICES _____ (Initials)

SEWER _____ (Initials)

TRAFFIC _____ (Initials)

THIS PERMIT SHALL BE POSTED IN A CONSPICUOUS PLACE



TEMPORARY COMMERCIAL PERMIT

TEMPORARY USE

TCP-45051

Valid May 02, 2012 To June 13, 2012

1. BUSINESS HOURS SHALL BE FROM 9AM TO 7PM.
2. THIS PERMIT IS NOT A BUSINESS LICENSE.
3. THIS PERMIT IS NOT A SUBSTITUTE FOR ANY REQUIRED STATE OR LOCAL BUSINESS LICENSE OR FOR ANY REQUIRED CHARITABLE SOLICITATION PERMIT.
4. This use shall not create a nuisance to nearby properties as a result of factors such as excessive illumination, glare, noise, vibration, smoke, dust, dirt, odors, gases or heat.
5. The use shall conform to the submitted plot plan date stamped 4-2-12.
6. No combustible materials shall be located within 50 feet of any structure on, or adjacent to this site.
7. No building or structure of any type shall be erected closer than 25 feet from any property line.
8. The applicant shall display a copy of this Temporary Commercial Permit during the hours of operation.
9. Sanitation facilities must be provided in accordance with the Clark County Health District and Republic Services of Southern Nevada.
10. The applicant shall provide private security officers as required by the Las Vegas Metropolitan Police Department.
11. Any signage for this temporary commercial use must be approved and permitted by the Planning and Development Department.
12. All applicable City code requirements shall be satisfied.
13. The applicant shall be responsible for leaving the site free of debris, litter or any other evidence of occupancy upon completion or removal of the use.

4-11-12

PLANNING SUPERVISOR SIGNATURE

DATE

PLANNING MANAGER SIGNATURE

DATE

THIS PERMIT SHALL BE POSTED IN A CONSPICUOUS PLACE



TEMPORARY COMMERCIAL PERMIT

TEMPORARY USE

TCP-45051

Valid May 02, 2012 To June 13, 2012

Description of Event: TCP-45051 - Temporary Commercial Permit for a voting trailer located in the Lon Mountain Plaza Shopping Center. The 64'x12' trailer will be located in the parking lot and intended to accommodate voters for the upcoming Presidential Primary Election. Hours of operation will be 9am through 7pm Monday through Sunday. The trailer will be in operation from May 2nd 2012 through June 13th, 2012.

Applicant: Clark County Election Dept
965 Trade Drive
Suites A-f
North Las Vegas, NV 89030
(702)455-7822 x

Parcel(s): 125-36-818-001
Ward(s): WARD 6 (STEVEN D. ROSS)

THIS PERMIT IS APPROVED PURSUANT TO SECTION 19.18.100 OF THE LAS VEGAS MUNICIPAL CODE, SUBJECT TO THE FOLLOWING CONDITIONS:

See page 2 for conditions

THIS TEMPORARY COMMERCIAL PERMIT IS NOT VALID UNTIL THE FOLLOWING DEPARTMENT APPROVALS / PERMITS / LICENSES HAVE BEEN OBTAINED:

FIRE _____ (Initials)

BUSINESS SERVICES _____ (Initials)

SEWER _____ (Initials)

TRAFFIC _____ (Initials)

THIS PERMIT SHALL BE POSTED IN A CONSPICUOUS PLACE