


PROJECT: BELLA MONTE ESTATES APN 163-04-402-002 & 003 PT GOV LOT 81 CITY OF LAS VEGAS		SHEET TITLE: SITE PLAN
DESIGNER/DEVELOPER: WESLEY GLOVER - SHAYON FLAHERTY BRIAN EHLERT LAS VEGAS, NV 89117 (702) 252-8848		CAD DESIGN SERVICES, LLC LAS VEGAS, NV 89117 (702) 252-8848
SCALE: 1" = 80' DATE: DRAWN BY: MPA CHECKED BY: MPA SHEET NO.: 1 of 1	PROJECT: BELLA MONTE ESTATES APN 163-04-402-002 & 003 PT GOV LOT 81 CITY OF LAS VEGAS	

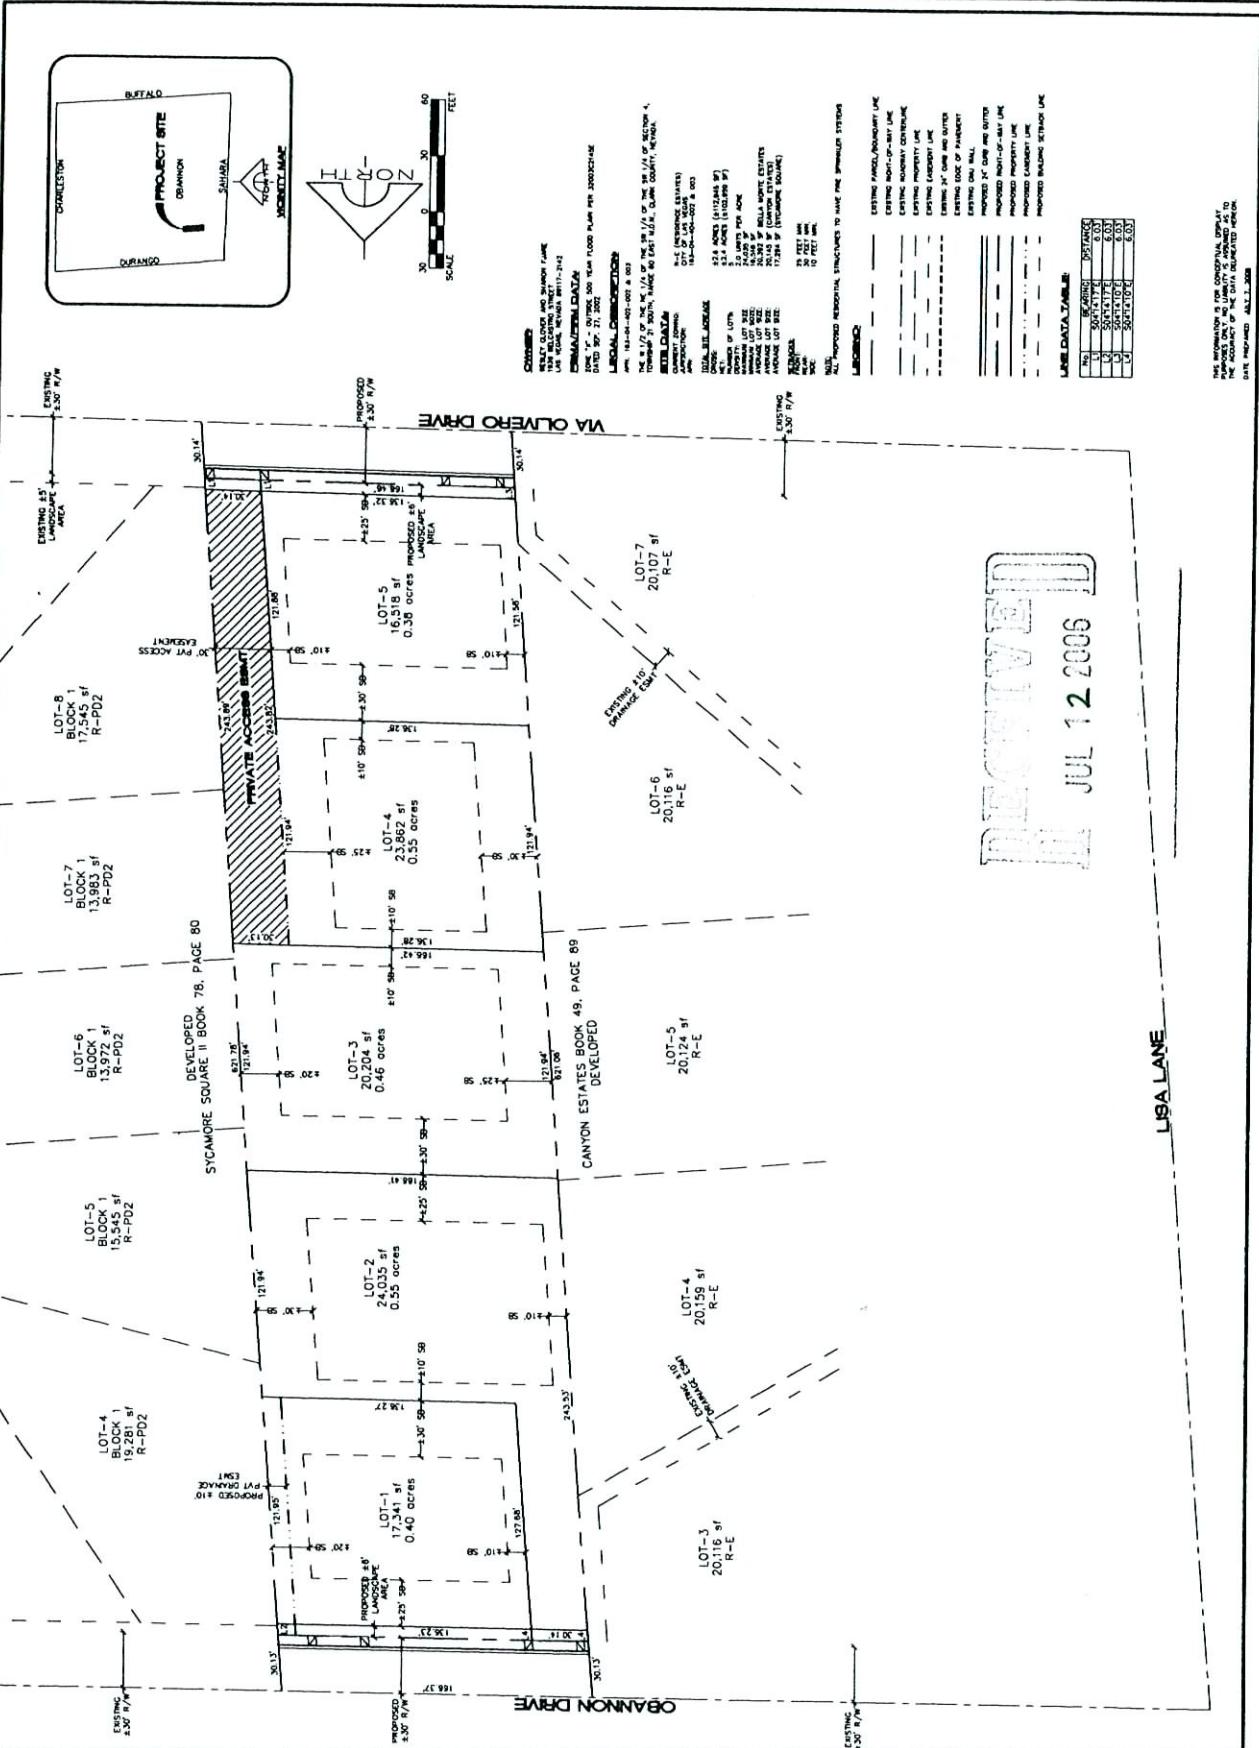

ZON-14315 VAR-14317
 SDR-14314 REVISED
 REVISED 07/27/06 PC

RECEIVED
 JUL 12 2006

LINE DATA TABLE:

LINE NO.	DESCRIPTION	START POINT	END POINT	WIDTH
1	EXISTING 3.30' R/W	0+00	0+00	3.30'
2	PROPOSED 3.30' R/W	0+00	0+00	3.30'
3	EXISTING 3.30' R/W	0+00	0+00	3.30'
4	PROPOSED 3.30' R/W	0+00	0+00	3.30'
5	EXISTING 3.30' R/W	0+00	0+00	3.30'
6	PROPOSED 3.30' R/W	0+00	0+00	3.30'

ALL PROPOSED STRUCTURES TO HAVE THE FOLLOWING SYSTEMS:
 1. 15' MIN. CLEARANCE
 2. 15' MIN. CLEARANCE
