



PLANNING & DEVELOPMENT DEPARTMENT

STATEMENT OF FINANCIAL INTEREST

Case Number: ZON-17856 APN: 139-34-410-209

Name of Property Owner: TOWANDA LLC

Name of Applicant: REBECCA L. BURTON

To the best of your knowledge, does the Mayor or any member of the City Council or Planning Commission have any financial interest in this or any other property with the property owner, applicant, the property owner or applicant's general or limited partners, or an officer of their corporation or limited liability company?

Yes

No

If yes, please indicate the member of the City Council or Planning Commission who is involved and list the name(s) of the person or persons with whom the City Official holds an interest. Also list the Assessor's Parcel Number if the property in which the interest is held is different from the case parcel.

City Official: _____

Partner(s): _____

APN: _____


Signature of Property Owner: Rebecca L. Burton ^{MANAGER} TOWANDA LLC

Print Name: REBECCA L. BURTON


Subscribed and sworn before me

This 30th day of Oct, 2006

Jane H. Chilcutt
Notary Public in and for said County and State

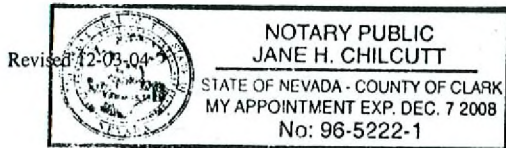

SIXTH STREET
 HOVER AVENUE

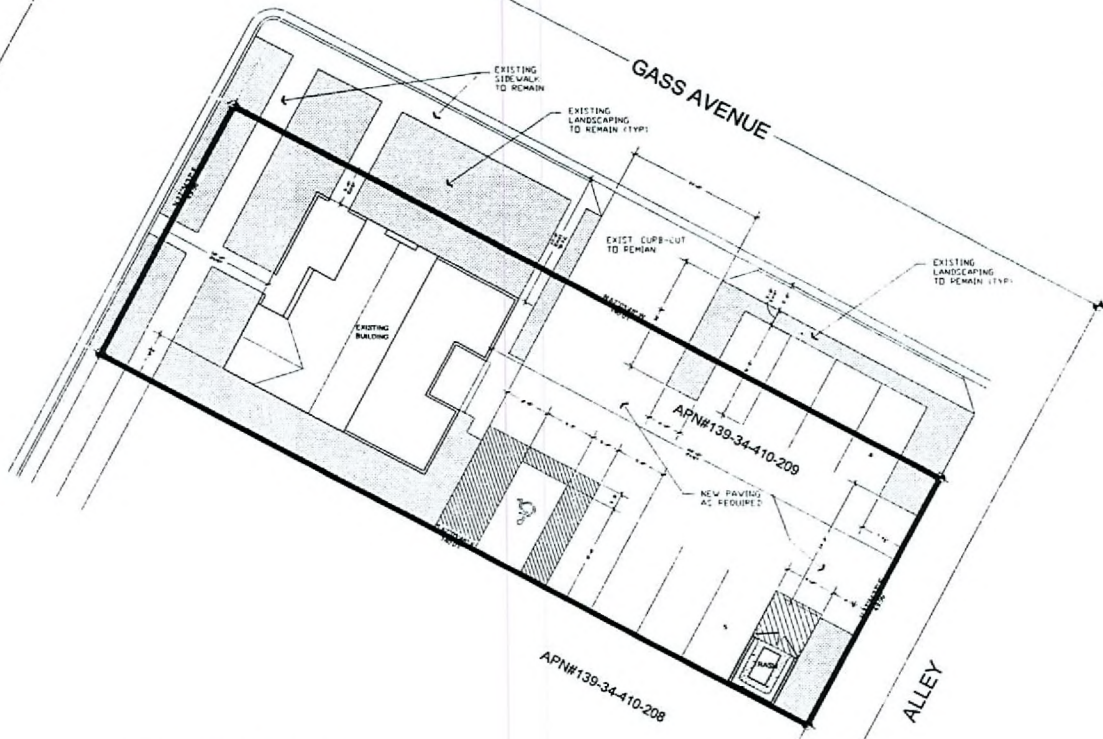

ARCHITECTURAL SITE PLAN
 SCALE: 1" = 10'-0"

SITE ANALYSIS	
SITE INFO:	
APN:	139-34-410-209
SITE ADDRESS:	801 S 6TH ST.
ZONED:	R-4
EXISTING:	R-4
REQUESTED:	R-R
PROPERTY AREA:	6,970 SF (0.16 AC)
LOT COVERAGE:	5%
BUILDING AREA:	1ST FLOOR 1215 SF
PARKING INFO:	
REQUIRED PARKING (1/300 SF):	5 SPACES
PARKING PROVIDED:	5 SPACES
ADA ACCESSIBLE SPACES:	1 SPACE

SUZANA RUTAR, Architect Ltd.
 Architectural Design & Planning
 1120 E. Warm Springs Road
 Telephone: (703) 263-6176
 Fax: (703) 361-2582



BURTON LAW OFFICE
 CORNELIUS L. BURTON
 101 SOUTH 8TH ST.
 REBECCA BURTON
 10/1/07

ARCHITECTURAL
 SITE PLAN

NO.	DATE	DESCRIPTION

Drawing No: AI.0

VICINITY MAP **ZON-17856** **DECEIVED**
 01/25/07 PC OCT 31 2006