



**PLANNING & DEVELOPMENT DEPARTMENT**

**STATEMENT OF FINANCIAL INTEREST**

Case Number: WVR-20568 APN: 138-22-701-009

Name of Property Owner: Centex Homes

Name of Applicant: Centex Homes

Name of Representative: Triton Engineering

To the best of your knowledge, does the Mayor or any member of the City Council or Planning Commission have any financial interest in this or any other property with the property owner, applicant, the property owner or applicant's general or limited partners, or an officer of their corporation or limited liability company?

Yes

No

If yes, please indicate the member of the City Council or Planning Commission who is involved and list the name(s) of the person or persons with whom the City Official holds an interest. Also list the Assessor's Parcel Number if the property in which the interest is held is different from the case parcel.

City Official: \_\_\_\_\_

Partner(s): \_\_\_\_\_

APN: \_\_\_\_\_


Signature of Property Owner: *[Signature]*

Print Name: Dana Christensen Division Controller

Subscribed and sworn before me

This 14 day of March, 20 07

*[Signature]*  
Notary Public in and for said County and State

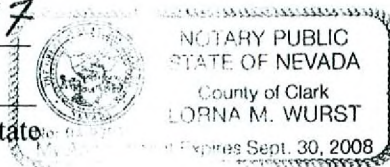

**LEGEND**

	EXISTING CURVE		PROPOSED CURVE
	EXISTING CENTERLINE		PROPOSED CENTERLINE
	EXISTING RIGHT-OF-WAY		PROPOSED RIGHT-OF-WAY
	EXISTING PROPERTY LINE		PROPOSED PROPERTY LINE
	EXISTING CURBLINE		PROPOSED CURBLINE
	EXISTING SIDEWALK		PROPOSED SIDEWALK
	EXISTING DRIVE		PROPOSED DRIVE
	EXISTING UTILITY		PROPOSED UTILITY
	EXISTING LIGHT		PROPOSED LIGHT


**CURVE TABLE**

CURVE	DELTA	RADIUS	LENGTH	TANGENT
C1	143.702°	2.00'	4.49'	18.88'
C2	117.40°	79.00'	15.62'	7.83'
C3	88.2218°	20.00'	30.85'	19.44'
C4	201.518°	337.31'	119.32'	60.29'
C5	88.2828°	20.00'	31.41'	30.00'
C6	112.5057°	40.00'	78.78'	60.26'
C7	43.3001°	84.00'	48.59'	24.53'
C8	202.622°	138.00'	50.15'	28.50'
C9	117.40°	79.00'	15.62'	7.83'
C10	47.5011°	100.00'	63.49'	44.30'
C11	24.9030°	100.00'	43.83'	22.18'
C12	180.0000°	3.50'	11.00'	INFINITE

**NORTH**

**GRAPHIC SCALE**

( IN FEET )  
1 inch = 30 ft.

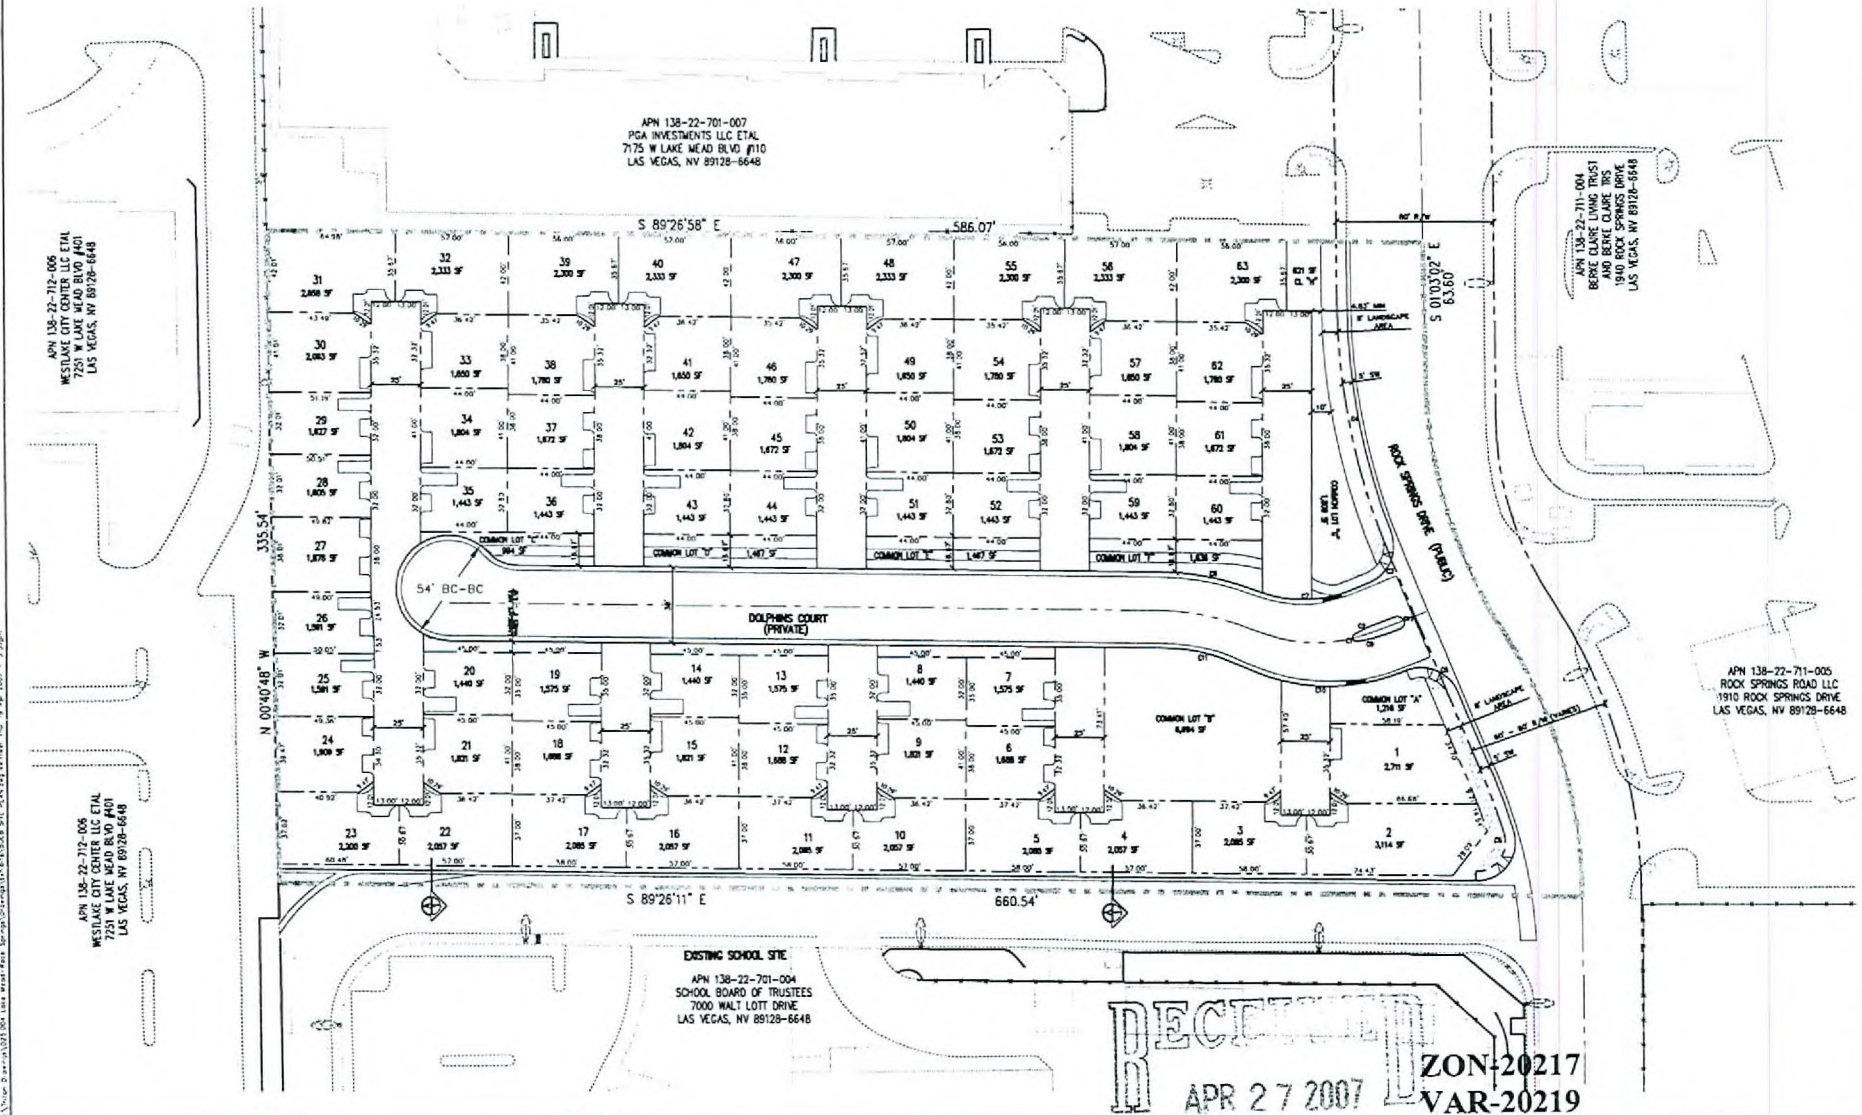

DATE	03/28/07
SCALE	1" = 30'
DESIGNED BY	
CHECKED BY	
APP. CHECKED	
JOB NO.	
PROJECT	
DESCRIPTION	

**Triton Engineering**

1471 W. Independence Ave., Suite 100, Las Vegas, NV 89102-3042  
Tel: 702.735.1100 Fax: 702.735.1102  
www.tritoneng.com

**CENTEX HOMES**  
LAKE MEAD / ROCK SPRINGS

**SITE PLAN**

SHEET **2** of 3  
CLY. DWG./