



PLANNING & DEVELOPMENT DEPARTMENT

STATEMENT OF FINANCIAL INTEREST

Case Number: SDR-25743 APN: _____

Name of Property Owner: Anthony L. Pollard Foundation

Name of Applicant: Anthony L. Pollard Foundation

Name of Representative: Diane Pollard

To the best of your knowledge, does the Mayor or any member of the City Council or Planning Commission have any financial interest in this or any other property with the property owner, applicant, the property owner or applicant's general or limited partners, or an officer of their corporation or limited liability company?

_____ Yes X _____ No

If yes, please indicate the member of the City Council or Planning Commission who is involved and list the name(s) of the person or persons with whom the City Official holds an interest. Also list the Assessor's Parcel Number if the property in which the interest is held is different from the case parcel.

City Official: _____

Partner(s): _____

APN: _____


Signature of Property Owner: [Signature]

Print Name: Diane Pollard


Subscribed and sworn before me

This 3 day of December, 2007

[Signature]
Notary Public in and for said County and State

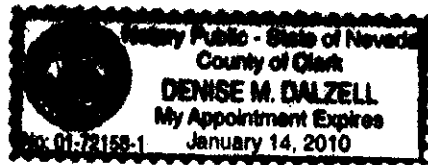

PARKING C
PHASE I / PHASE II RE
3 PER CLASSROOM
TOTAL REQUIRED
LANDING UNCOVERED
STANDARD
COMPACT
HANDICAPPED
PROPERTY BUILD
BUILDING PHASE I
BUILDING PHASE II
LANDSCAPE AREA
PARKING AREA
TOTAL AREA PROPER
LEC
INDIC
INDIC
INDIC
INDIC
ADJ

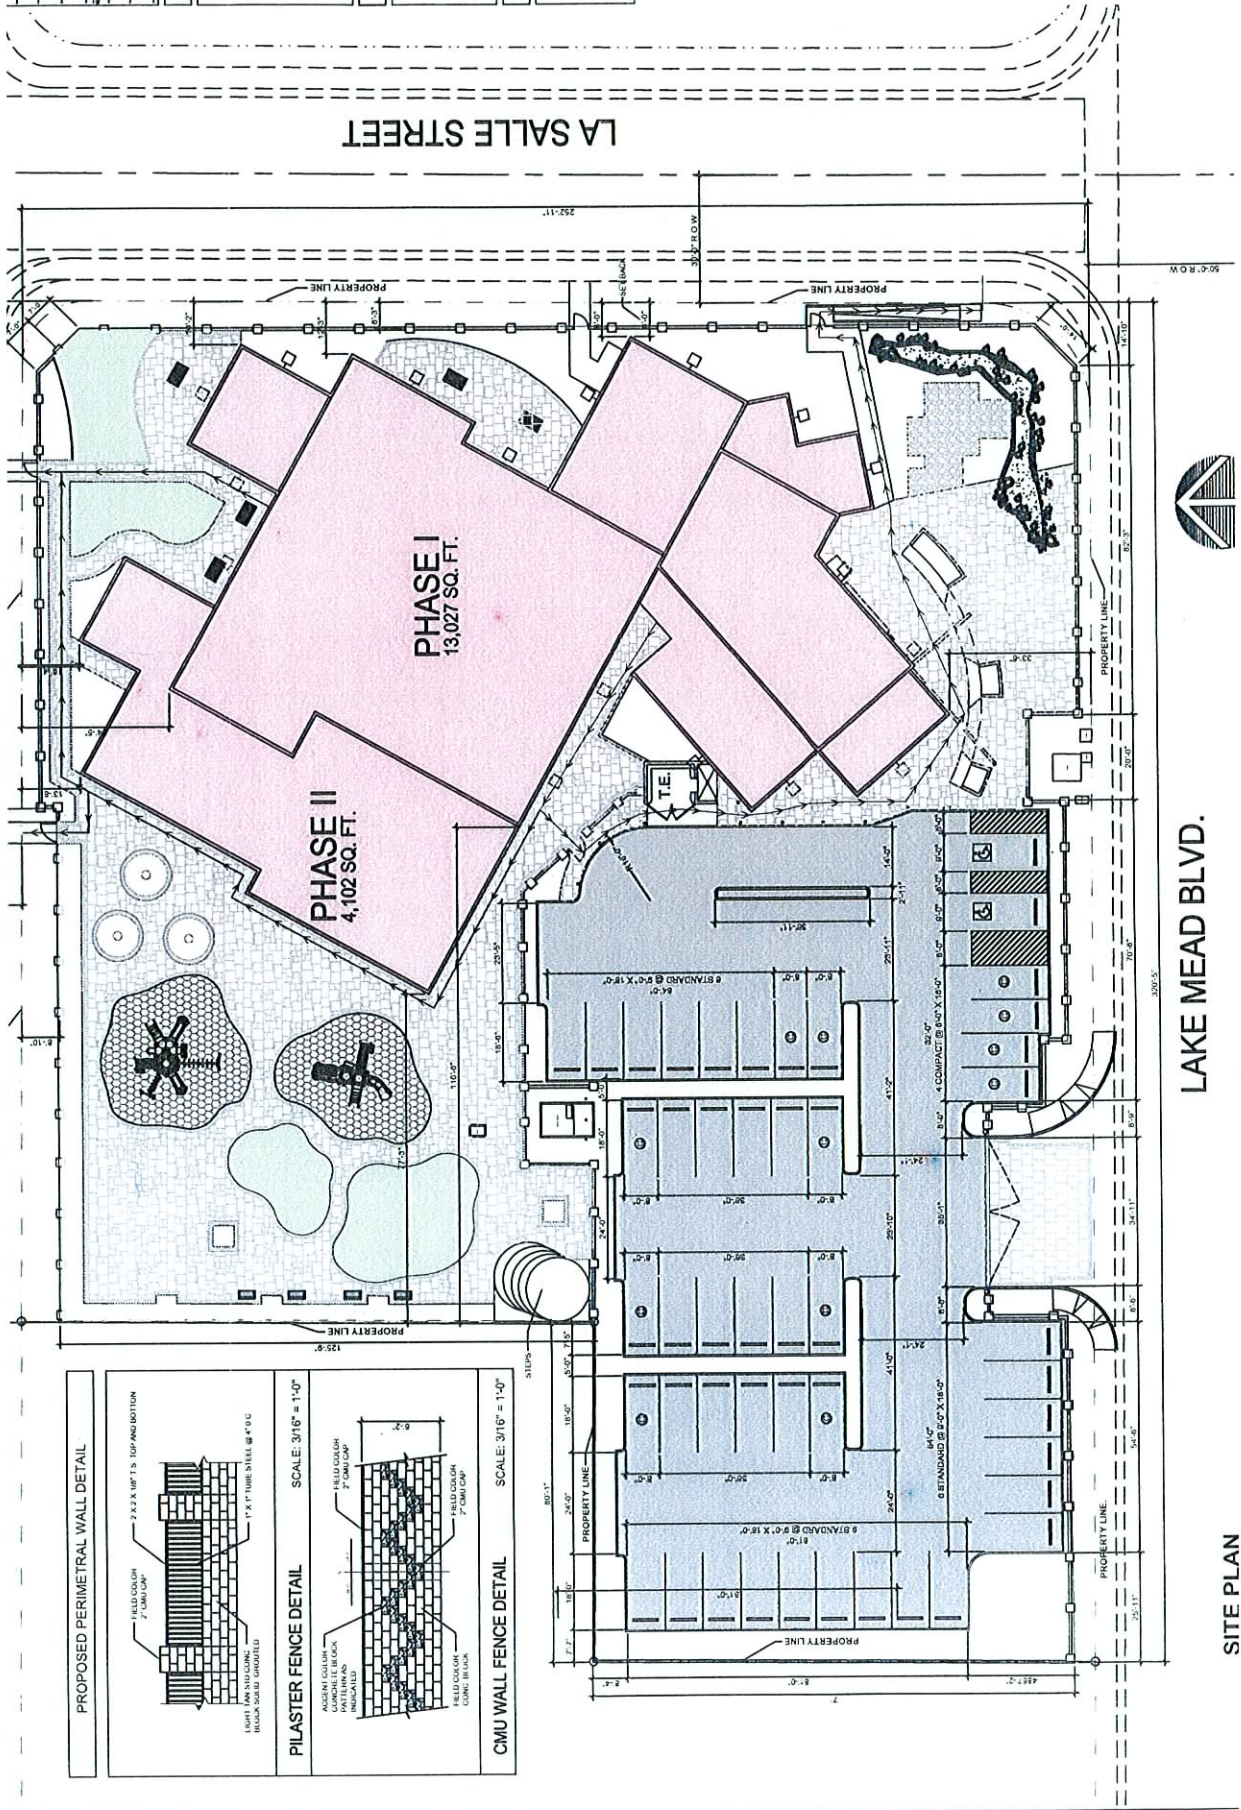

PROPOSED PERIMETRAL WALL DETAIL

FIELD COLOR
7 CMU CAP

2 X 2 X 8 FT'S TOP FINISHION

1" X 1" TUBE STEEL @ 4' O.C

LIGHT TAN SILLING
BRICK SILEY GRADIED

SCALE: 3/16" = 1'-0"

PILASTER FENCE DETAIL

FIELD COLOR
7 CMU CAP

FIELD COLOR
7 CMU CAP

FIELD COLOR
CONC. IN LUCK

FIELD COLOR
CONC. IN LUCK

SCALE: 3/16" = 1'-0"

CMU WALL FENCE DETAIL

FIELD COLOR
7 CMU CAP


FIELD COLOR
CONC. IN LUCK

SCALE: 3/16" = 1'-0"




LAKE MEAD BLVD.

SITE PLAN

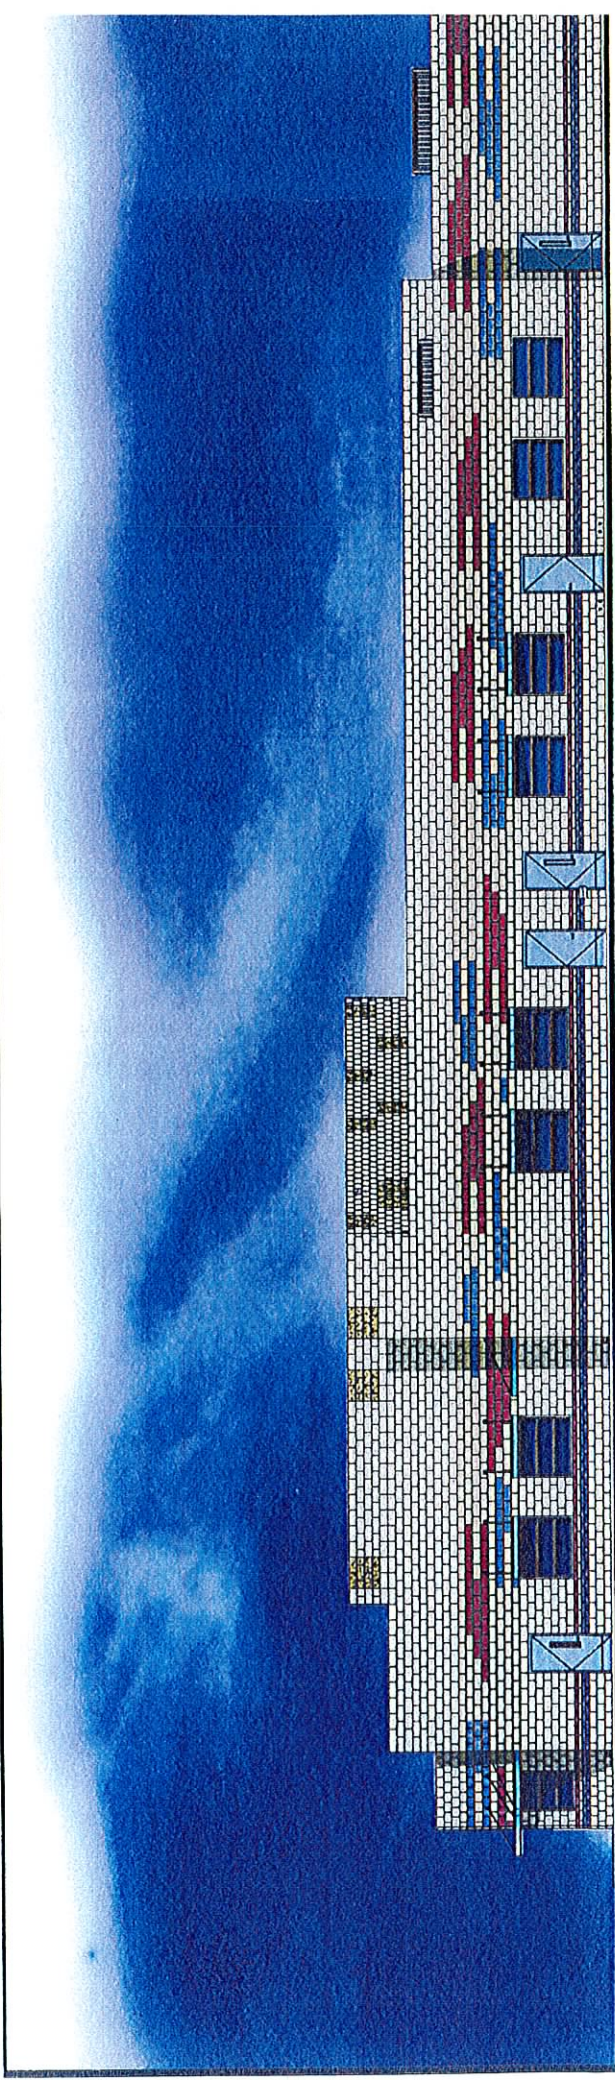


EXTERIOR ELEVATION - NORTH

SCALE: 1/8" = 1'

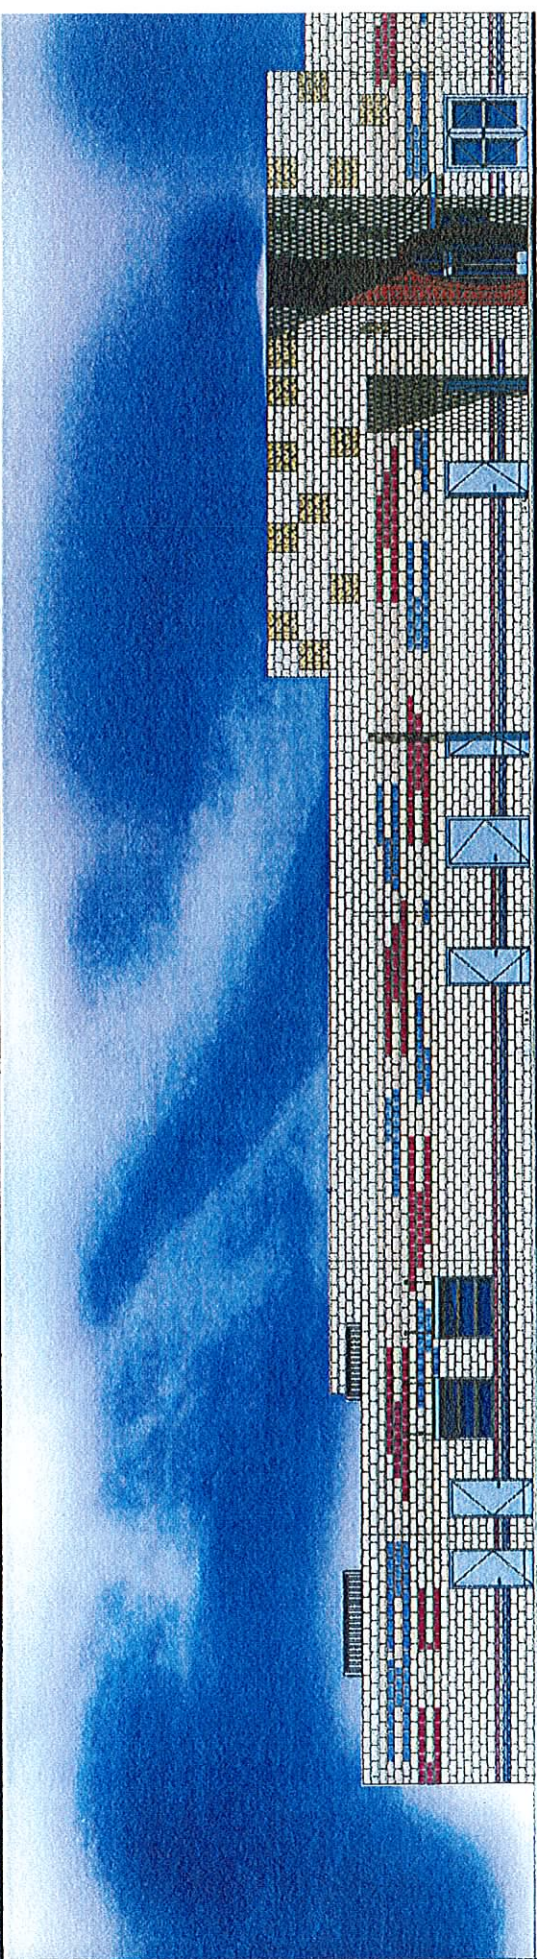

EXTERIOR ELEVATION - SOUTH

SCALE: 1/8" = 1'

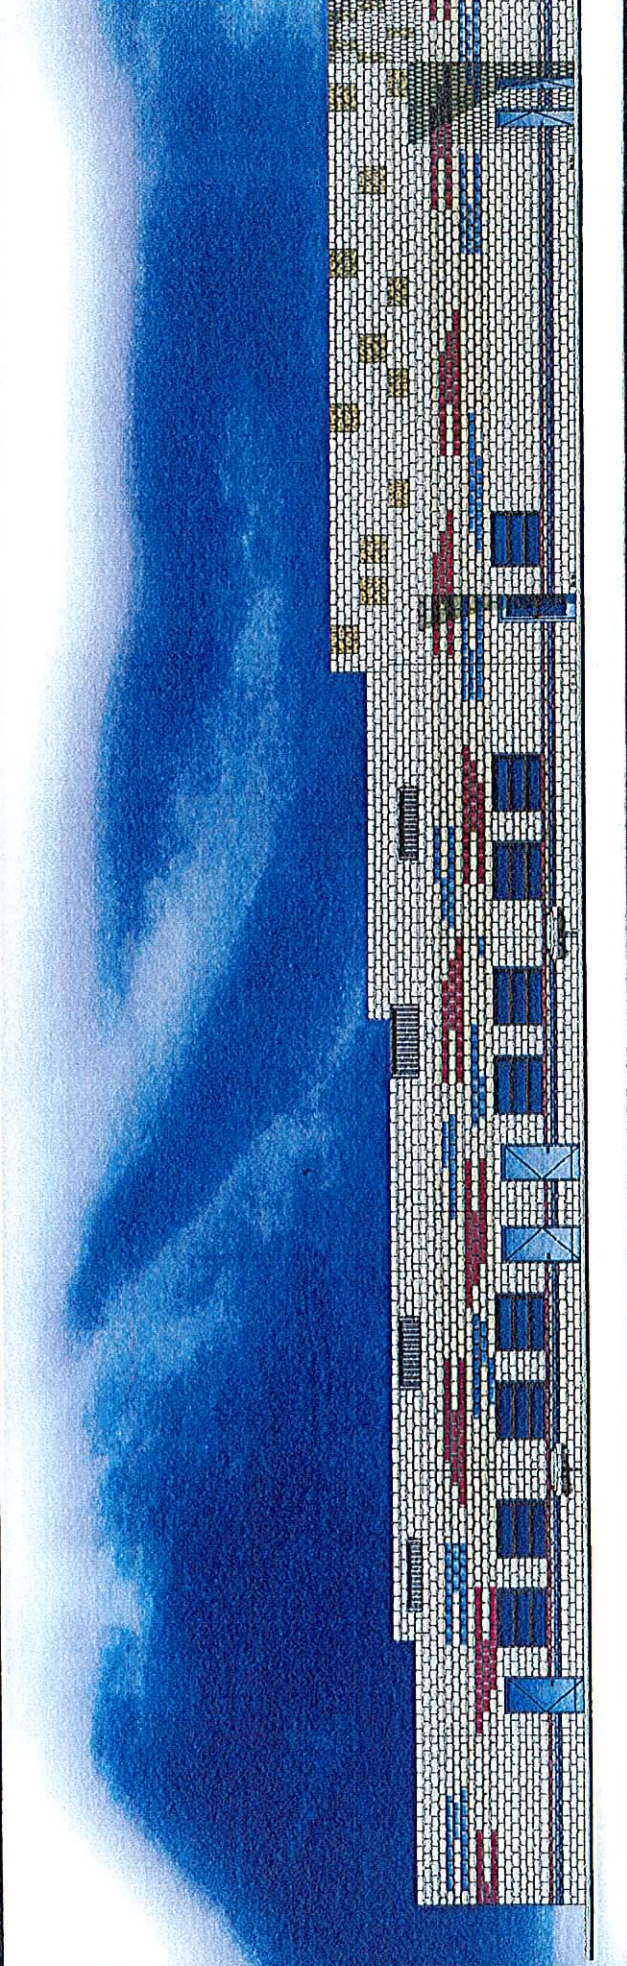

EXTERIOR ELEVATION - WEST

SCALE: 1/8" = 1'



EXTERIOR ELEVATION - EAST

SCALE: 1/8" = 1'