



PLANNING & DEVELOPMENT DEPARTMENT

STATEMENT OF FINANCIAL INTEREST

Case Number: **SUP-23594** APN: 139-34-210-003

Name of Property Owner: GBSS Properties, LLC.

Name of Applicant: New Genesis

Name of Representative: Kelly Charles

To the best of your knowledge, does the Mayor or any member of the City Council or Planning Commission have any financial interest in this or any other property with the property owner, applicant, the property owner or applicant's general or limited partners, or an officer of their corporation or limited liability company?

Yes No

If yes, please indicate the member of the City Council or Planning Commission who is involved and list the name(s) of the person or persons with whom the City Official holds an interest. Also list the Assessor's Parcel Number if the property in which the interest is held is different from the case parcel.

City Official: _____

Partner(s): _____

APN: _____

Signature of Property Owner: *Glenda Shaw* GBSS PROPERTIES LLC
Print Name: Glenda Shaw

Subscribed and sworn before me

This 30 day of July, 2007
Garnette Y. Klukoske
Notary Public in and for said County and State



REV.	DATE	BY	REVISION


SITE PLAN SHEET
SPECIAL USE PERMIT #23594
307 S. MAIN ST.
LAS VEGAS, NEVADA

SCALE : 1/8" = 1'-0"
JOB NO :
DATE : 7.30.07
CHECKED BY :
DESIGNED BY :
DRAWN BY : ALM

SHEET
ASI

THE DESIGNER OR SURVEYOR ASSURES THAT HE OR SHE HAS CONDUCTED A REASONABLE INVESTIGATION OF THE SITE AND THAT THE INFORMATION CONTAINED HEREIN IS TRUE AND CORRECT TO THE BEST OF HIS OR HER KNOWLEDGE AND BELIEF. THE DESIGNER OR SURVEYOR SHALL BE RESPONSIBLE FOR THE ACCURACY OF THE INFORMATION CONTAINED HEREIN. THE DESIGNER OR SURVEYOR SHALL NOT BE RESPONSIBLE FOR THE ACCURACY OF THE INFORMATION CONTAINED HEREIN IF THE INFORMATION CONTAINED HEREIN IS NOT TRUE AND CORRECT TO THE BEST OF HIS OR HER KNOWLEDGE AND BELIEF. THE DESIGNER OR SURVEYOR SHALL NOT BE RESPONSIBLE FOR THE ACCURACY OF THE INFORMATION CONTAINED HEREIN IF THE INFORMATION CONTAINED HEREIN IS NOT TRUE AND CORRECT TO THE BEST OF HIS OR HER KNOWLEDGE AND BELIEF.

LEWIS ST.

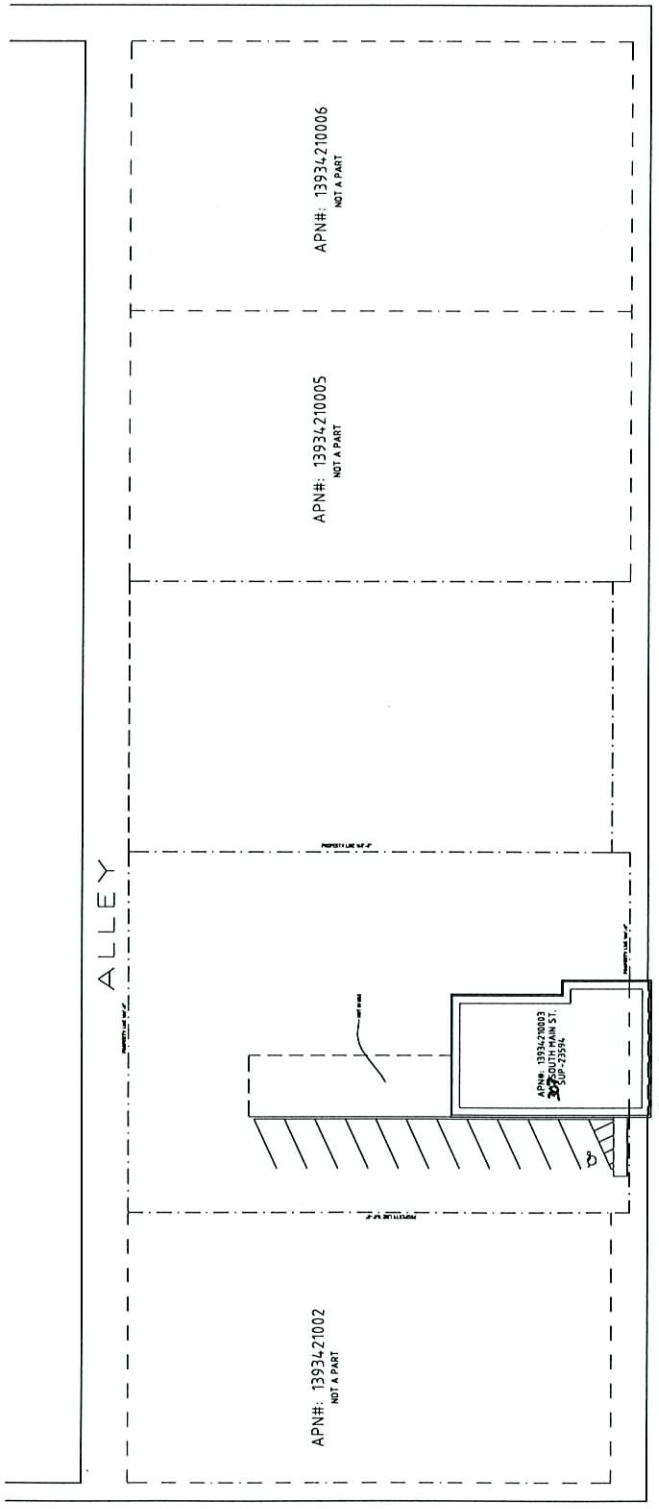

PARKING ANALYSIS

SOCIAL SERVICE PROVIDER GROSS SQUARE FOOTAGE = 293
TOTAL REQUIRED SPACES = 1
TOTAL SPACES PROVIDED = 1


RECEIVED
OCT 17 2007

S. MAIN ST.

307 S. MAIN


BRIDGER AVE

AA SITE PLAN
1/8" NORTH

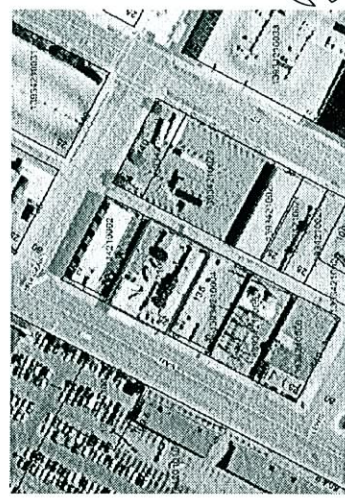

SUP-23594
11/29/07 PC

REV.	DATE	BY	REVISION

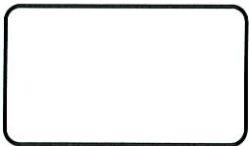


1ST, 2ND & ROOF
 PLAN SHEET
 307 S. MAINT ST.
 LAS VEGAS, NEVADA


DRAWN BY:	ALW
DESIGNED BY:	
CHECKED BY:	
DATE:	7.30.07
JOB No:	
SCALE:	1/8" = 1'-0"




SHEET
 A1

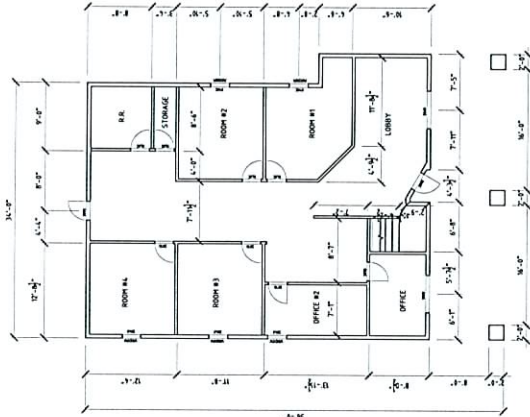

1 1ST FLOOR PLAN SHEET
 1/8"

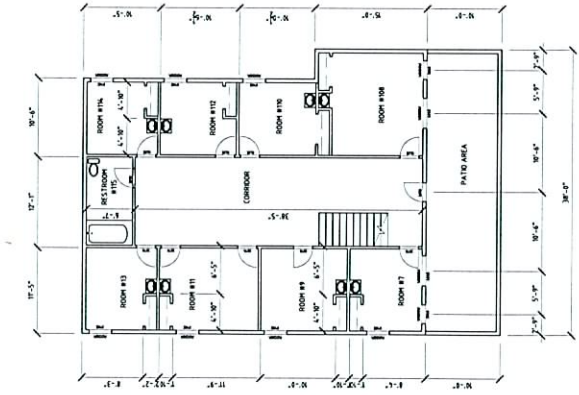

2 2ND FLOOR PLAN SHEET
 1/8"

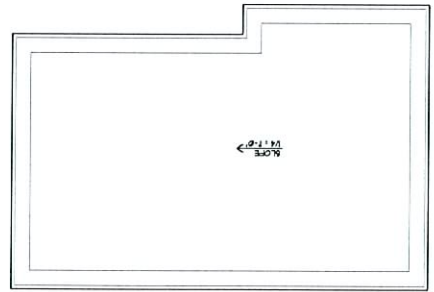

3 ROOF PLAN
 1/8"

RECEIVED
 AUG 16 2007

SUP-23594