

BUILDING ADDITION / INTERIOR REMODEL

FOR


THOMAS BURGER RESIDENCE

BUILDING FOOTAGE

EXISTING LIVING AREA	3870 SQ. FT.
PROPOSED LIVING AREA	2623 SQ. FT.
TOTAL NEW LIVING AREA	6493 SQ. FT.
EXISTING GARAGE (CONVERTED)	703 SQ. FT.
GARAGE (NEW)	790 SQ. FT.
ACCESSORY APARTMENT	1168 SQ. FT.
POOL CABANA	525 SQ. FT.

ADDRESS

1405 GOLDEN OAK
LAS VEGAS, NEVADA
CLARK COUNTY
A.P.N. 163-03-210-010

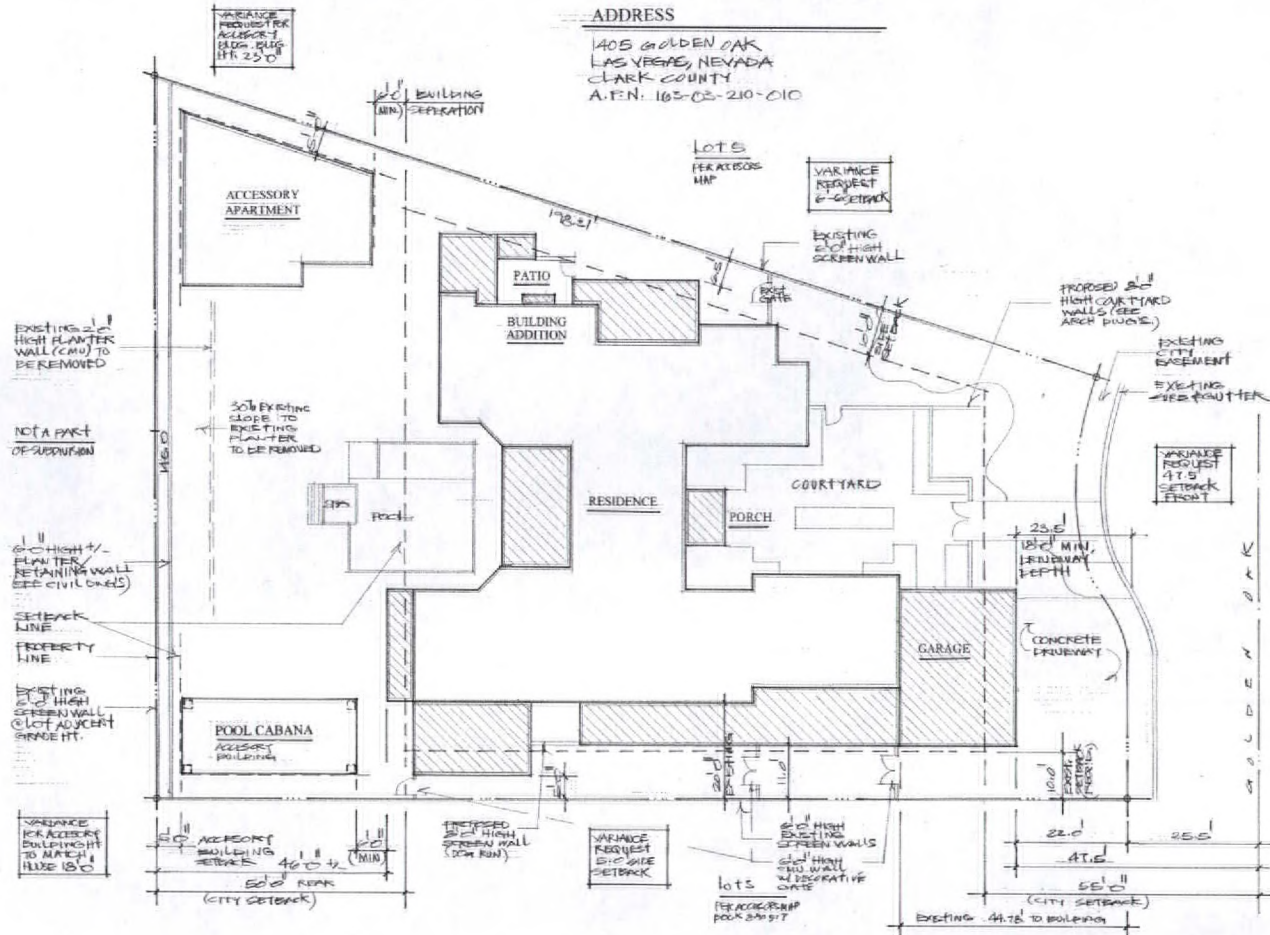

VICINITY MAP
NO SCALE

SITE PLAN

SCALE: 1" = 10'-0"

RECEIVED
FEB 12 2008

SUP-26859
03/27/08 PC

SHAWN LOGAN
RESIDENTIAL DESIGNER
6602 ACACED DR SUITE #3
LAS VEGAS, NV 89120
LIC. 6861-P

PROJECT: BUILDING ADDITIONS / INTERIOR REMODEL FOR BURGER RESIDENCE
1800 GOLDEN DR., LAS VEGAS, NEVADA 89117 A.P.N. 163-03-210-010

SHEET:
SITE PLAN

DATE: JAN 11 08






SCALE: 1" = 10'-0"

JOB: 21-2008-B

SHEET:


A-1

RECEIVED
 FEB 29 2008

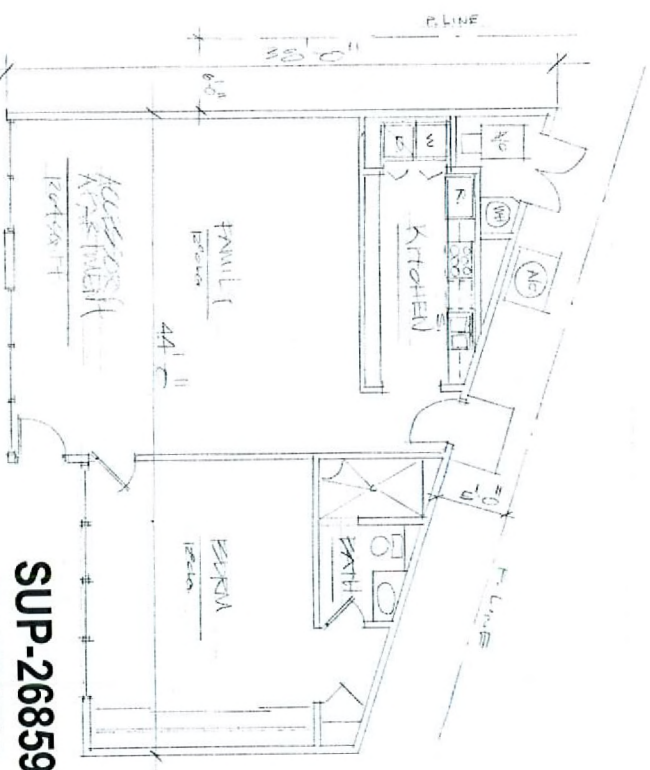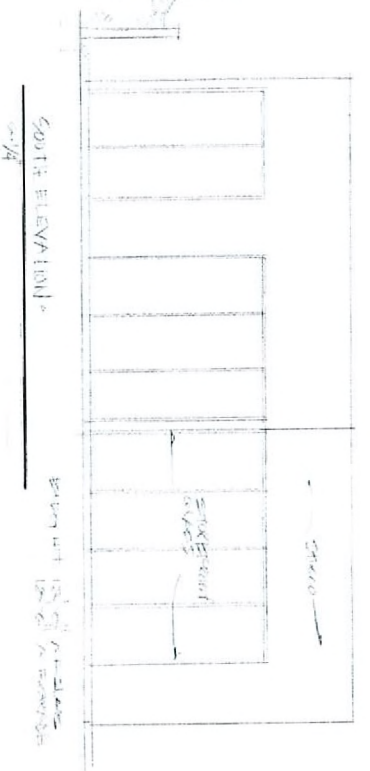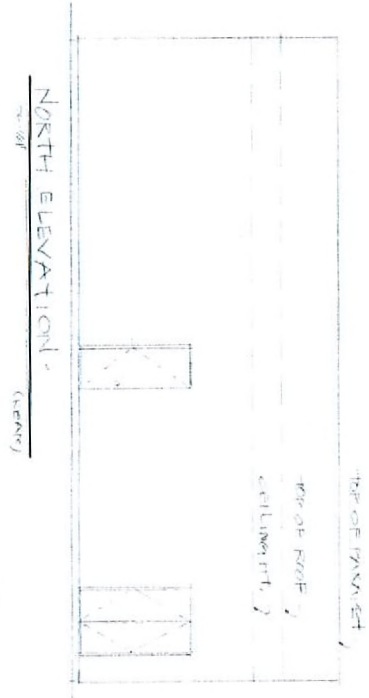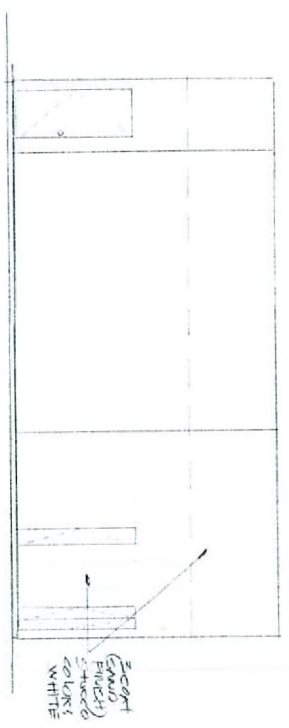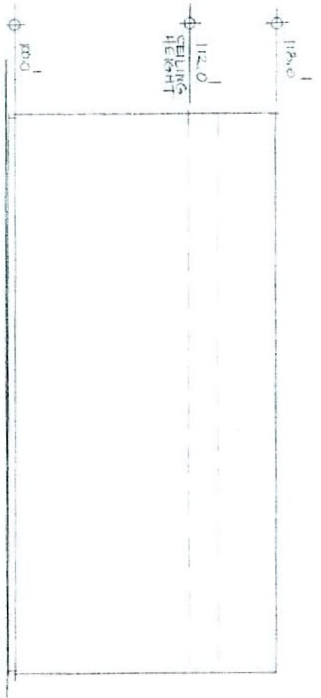

SUP-26859
REVISED
 03/27/08 PC

DRAWN: FERGUSON SCALE: AS NOTED JOB #: 26859-07 SHEET: AA-1	BUILDING ADDITIONS INTERIOR REMODEL FOR BURGER RESIDENCE 1405 GOLDEN OAK, LAS VEGAS, NEVADA 89117 A.P.S. 161-01-210-010 FLOOR PLAN	SHAWN LOGAN RESIDENTIAL DESIGNER 6102 MCLFOD DR, SUITE #3 LAS VEGAS, NV, 89120 LIC. #261-P	ACCESSORY APARTMENT
--	---	---	---------------------

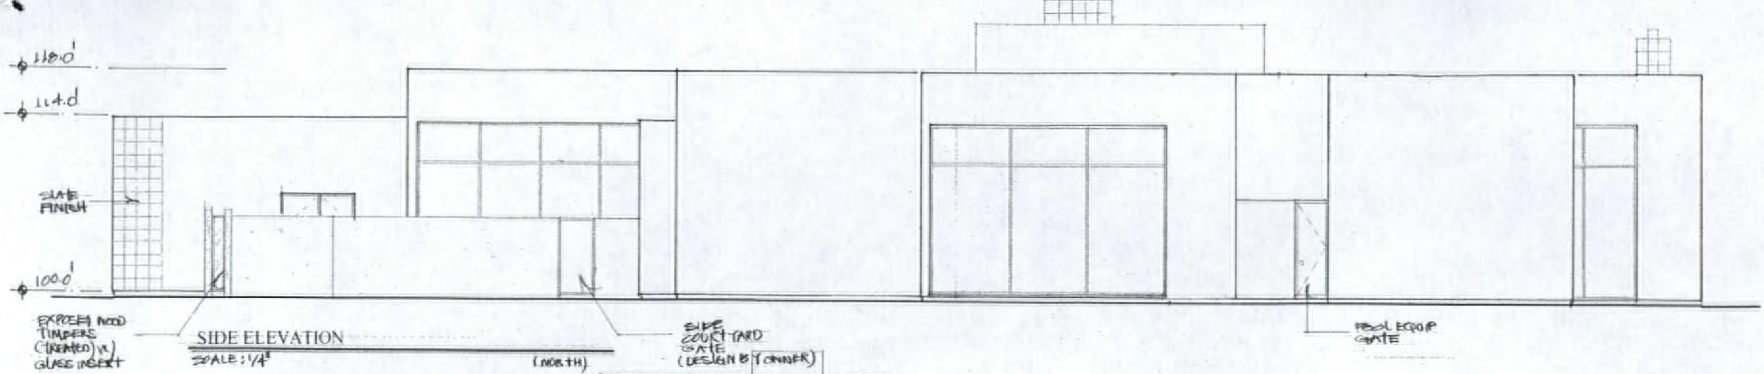


SIDE ELEVATION
SCALE: 1/4"

(NORTH)

SIDE COURTYARD GATE
(DESIGN BY FORNER)

POOL EQUIP GATE

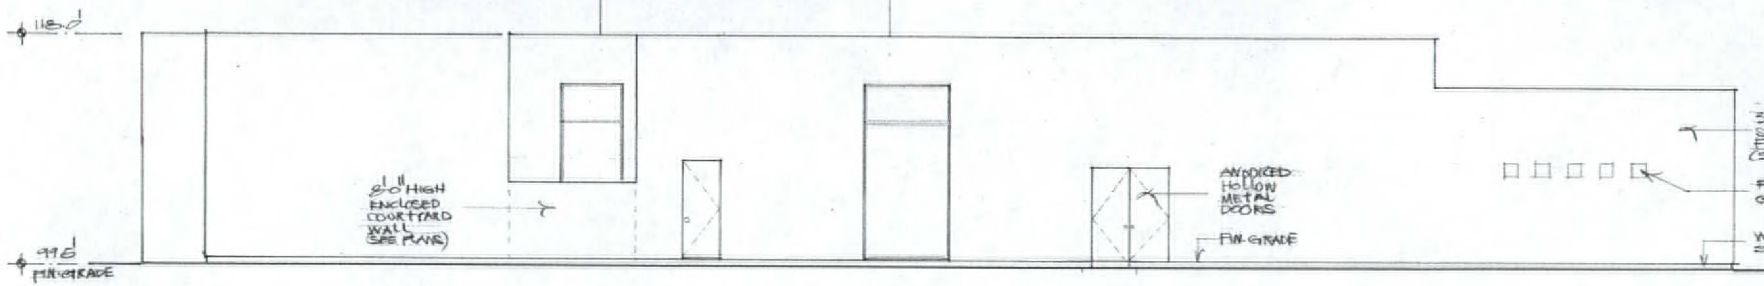


SIDE ELEVATION
SCALE: 1/4"

(SOUTH)

8'-0" HIGH ENCLOSED COURTYARD WALL (SEE PLAN)

ANODIZED HOLLOW METAL DOORS
FIN GRADE

3 COAT STUCCO FINISH (SAND)
FIX GLASS
WEEP SCREED

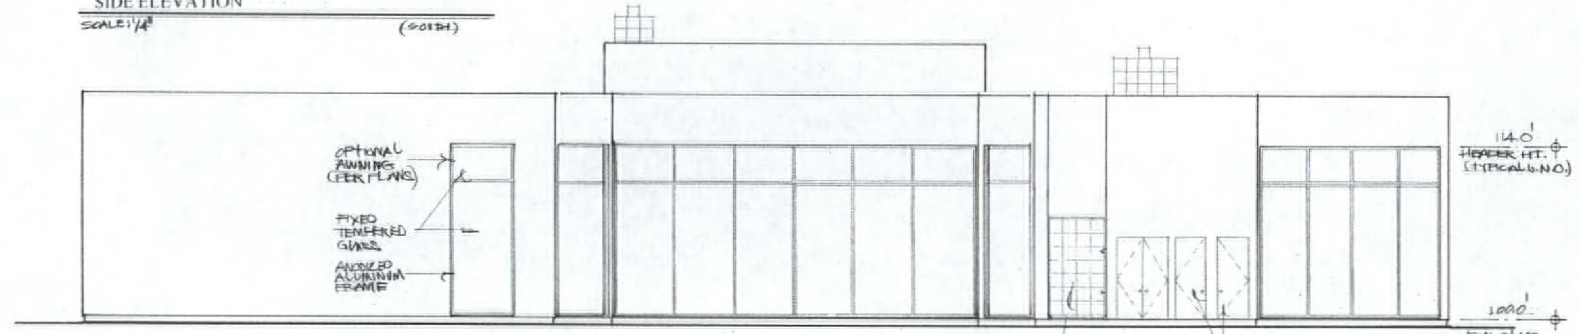

REAR ELEVATION
SCALE: 1/4"

(WEST)


EXTERIOR SLATE FINISH

OUTDOOR SHOWER SHAUL

HOLLOW METAL DOORS

114'-0" HIGHER HT. (TYPICAL W.D.)

1000' FIN SLAB (TYPICAL)

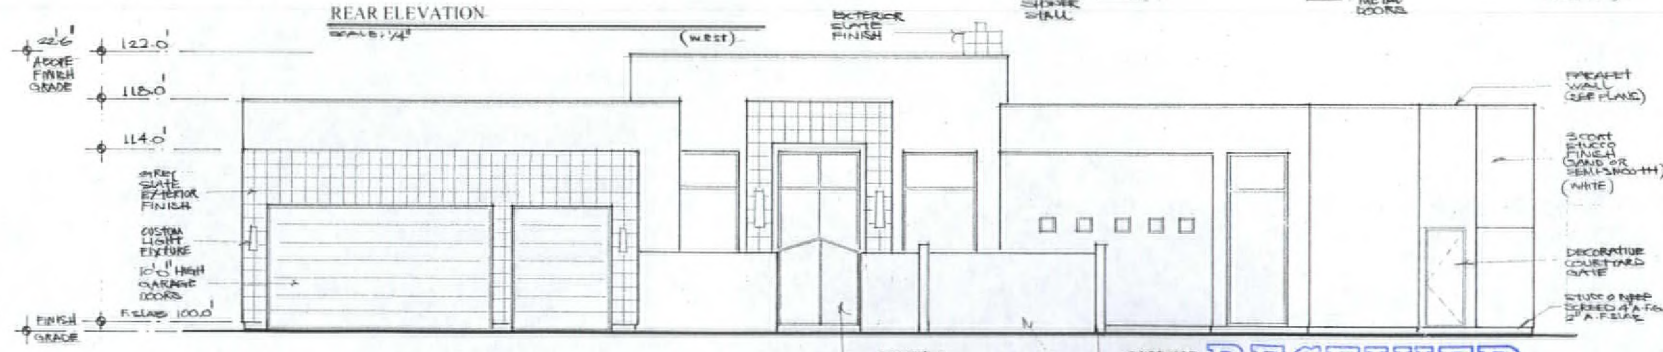

FRONT ELEVATION
SCALE: 1/4"

(EAST)

DECORATIVE GATE (10'-0")

COURTYARD WALLS EXPOSED TIMBER

PREFAB WALL (SEE PLAN)

3 COAT STUCCO FINISH (SAND OR SEMI-SMOOTH) (WHITE)

DECORATIVE COURTYARD GATE
STUCCO NEED SCREED AT TOP OF A-FLOOR

SHAWN LOGAN
RESIDENTIAL DESIGNER
6102 MCLEOD DR. SUITE #1
LAS VEGAS, NV 89120
LIC. 62874

PROJECT:
BUILDING ADDITIONS/INTERIOR REMODEL FOR BURGER RESIDENCE
1500 S. MOHAWK DR. LAS VEGAS, NV 89102
SHEET:
EXTERIOR ELEVATIONS

DATE: JAN. 08
SCALE: 1/4" = 1'-0"
JOB: SL-222-08
SHEET:

A-3

SUP-26859
03/27/08 PC

RECEIVED
FEB 12 2008

