



OVERALL PARKING ANALYSIS

100'S DISCOUNT LIQUOR-40 SPACES	DRIVEWAY PARKING AT 1:500 - 215 SPACES
BLDG STAIR POOLING - 15,249 SF	WHEELCHAIR ACCESSIBLE SPACES
DRINKM. W/IN SPACES	FOR 215 SPACES - 7 SPACES
BLDG STAIR POOLING - 10,750 SF	WHEELCHAIR ACCESSIBLE PARKING - 284 SPACES
TENAYA COMMONS-104 SPACES	WHEELCHAIR ACCESSIBLE PARKING - 25 SPACES
BLDG STAIR POOLING - 17,800 SF	WHEELCHAIR ACCESSIBLE PARKING - 15 SPACES
COMMONS AREA BLDG-41 SPACES	TOTAL TOTAL PARKING - 557 SPACES
BLDG STAIR POOLING - 5,128 SF	
TENAYA BLDG COMMONS-21 SPACES	
BLDG STAIR POOLING - 3,100 SF	
TOTAL AREA OF BLDGING - 51,115 SF	

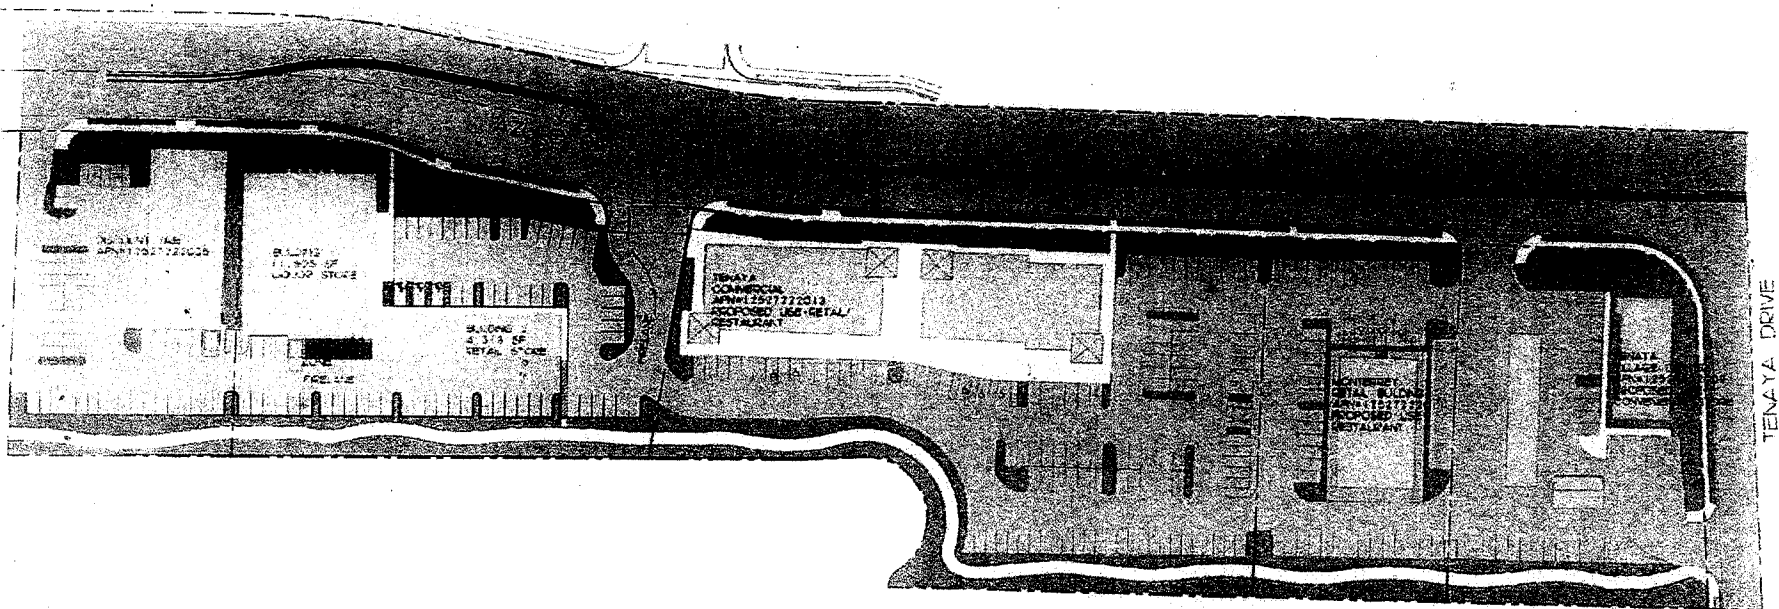

RECEIVED
MAY 21 2008

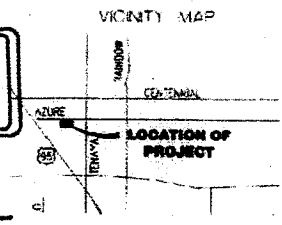

SITE PLAN
SCALE: 1"=40'-0"



LEED BUILDING




SSA ARCHITECTURE
1400 South Arden, Suite 2
Los Angeles, CA 90025
TEL: 875-575
FAX: 875-628


PRELIMINARY
NOT FOR
CONSTRUCTION

Submitted after final agenda
Date _____ Item 29

LEE'S DISCOUNT LIQUOR-AZURE
SDR-26865
REVISED
05/22/08 PC

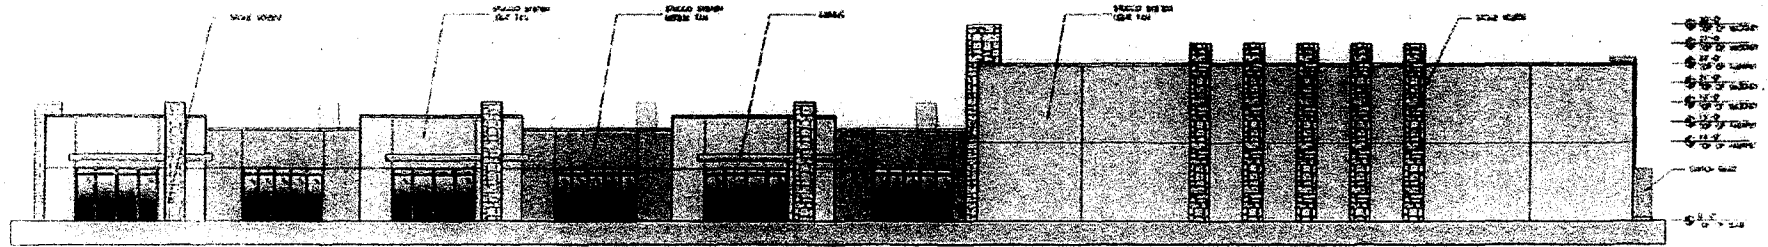

NORTH ELEVATION

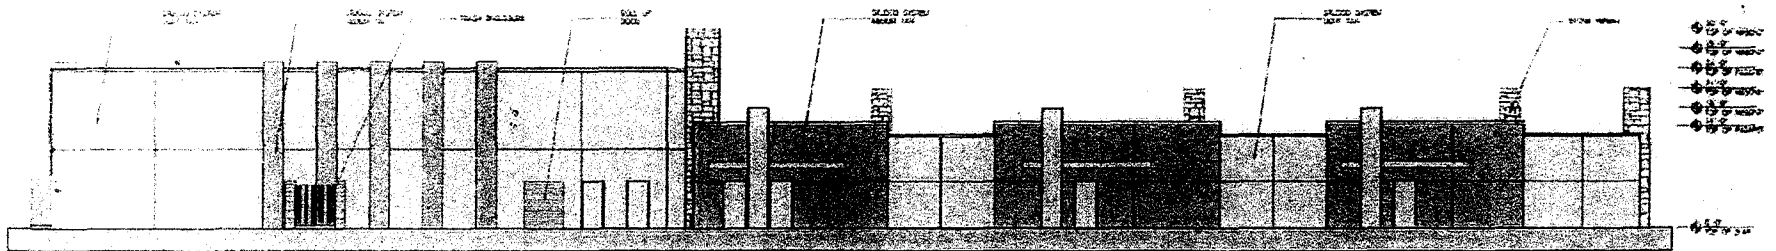

SOUTH ELEVATION

RECEIVED
MAY 21 2008



SSA ARCHITECTURE

4540 South Arroyo, Suite A
Los Angeles, California 90023
Phone 323-975-9755
Fax 323-975-9756


**PRELIMINARY
NOT FOR
CONSTRUCTION**



LEED BUILDING

LEE'S DISCOUNT LIQUOR-AZURE


**SDR-26865
REVISED
05/22/08 PC**

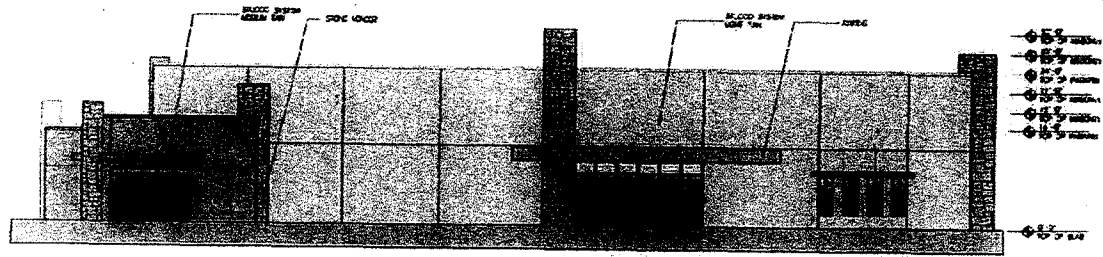

EAST ELEVATION

SCALE 1/8" = 1'-0"

ELEVATION

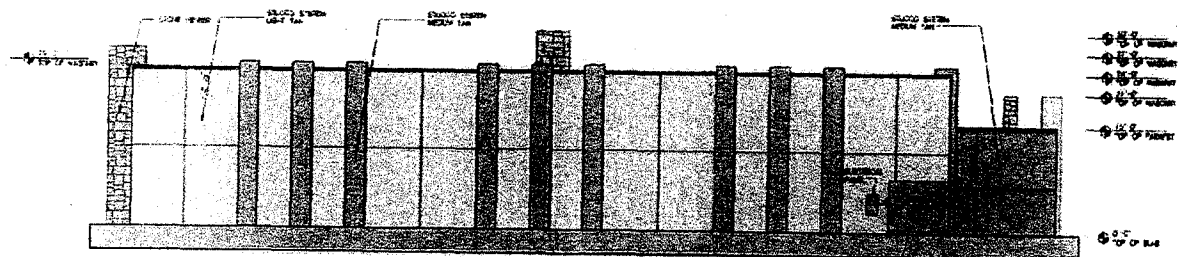

WEST ELEVATION

SCALE 1/8" = 1'-0"

ELEVATION

RECEIVED
MAY 21 2008



SSA ARCHITECTURE

3630 South Acacia, Suite A
Las Vegas, Nevada 89103
702-873-078
Fax: 873-078


**PRELIMINARY
NOT FOR
CONSTRUCTION**



LEED BUILDING

LEE'S DISCOUNT LIQUOR-AZURE


**SDR-26865
REVISED
05/22/08 PC**

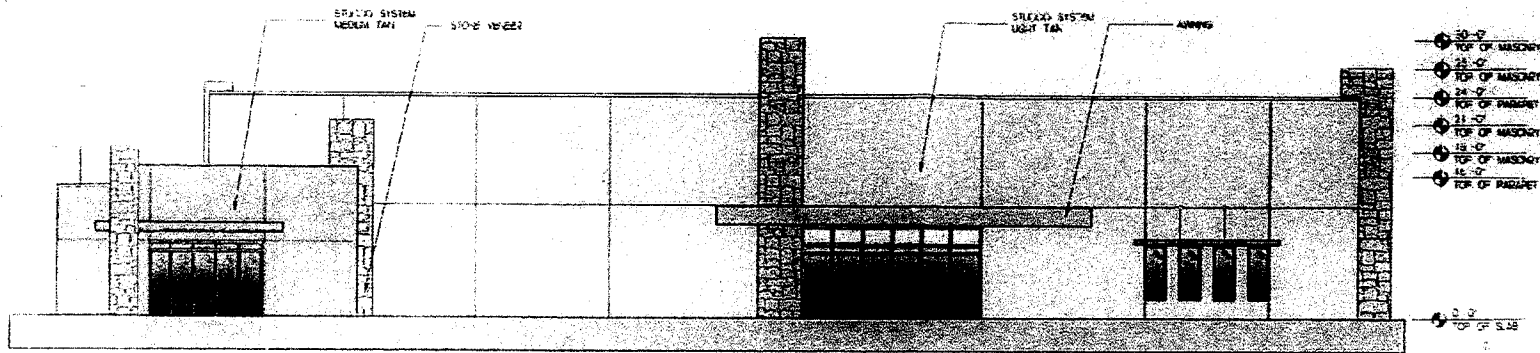

EAST ELEVATION

ELEVATIONS

EXTERIOR COLORS

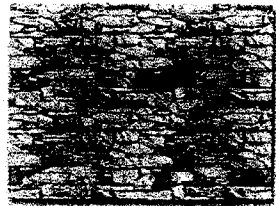


CORONADO CANYON
LEDGE SUNSET



LEED BUILDING

FRAZEE
ColorLife
BLANKIE

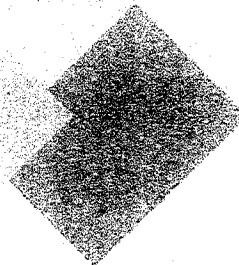



FRAZEE
ColorLife
AMBER BREW

LEE'S DISCOUNT LIQUOR - AZURE



RECEIVED
MAY 21 2008

SDR-2006
REVISED
05/22/08 PC

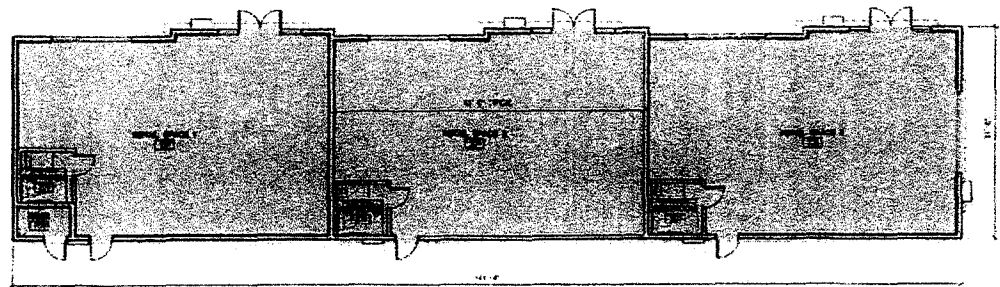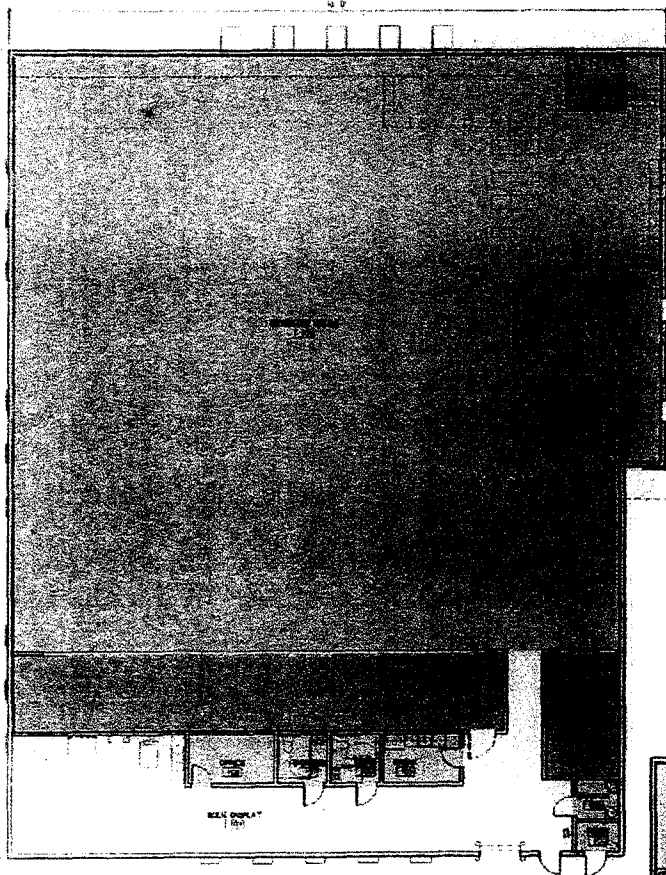

OCCUPANT LOAD

LIQUOR STORE
 RECOMMENDED LOAD FACTOR = 3.507 SF / 30-311
 STORAGE LOAD FACTOR = 3.617 SF / 300M
 MAXIMUM OCCUPANT LOAD = 332

MEAT STORE
 RECOMMENDED LOAD FACTOR = 1.436 SF / 30-40
 45 = 3 UNITS = 124
 MAXIMUM OCCUPANT LOAD = 144

FLOOR PLAN



SSA ARCHITECTS
 4630 South Arden, Suite A
 Las Vegas, Nevada 89103
 (702) 875-975
 Fax: 875-9726

PRELIMINARY
 NOT FOR
 CONSTRUCTION



LEED BUILDING

RECEIVED
 MAY 21 2008

LEE'S DISCOUNT LIQUOR-AZURE

SDR-26865
REVISED
05/22/08 PC