



# PLANNING & DEVELOPMENT DEPARTMENT

## STATEMENT OF FINANCIAL INTEREST

Case Number: DIR-27946 APN: 138-21-211-003

Name of Property Owner: South Shore Professional Center, LLC

Name of Applicant: c/o MDL Group

Name of Representative: Tena Cameron

To the best of your knowledge, does the Mayor or any member of the City Council or Planning Commission have any financial interest in this or any other property with the property owner, applicant, the property owner or applicant's general or limited partners, or an officer of their corporation or limited liability company?

Yes

No

If yes, please indicate the member of the City Council or Planning Commission who is involved and list the name(s) of the person or persons with whom the City Official holds an interest. Also list the Assessor's Parcel Number if the property in which the interest is held is different from the case parcel.

City Official: \_\_\_\_\_

Partner(s): \_\_\_\_\_

APN: \_\_\_\_\_

Signature of Property Owner: \_\_\_\_\_


Print Name: RAMIRO MAHOBAN

Subscribed and sworn before me

This 24<sup>th</sup> day of April, 2008

Angel M. King  
Notary Public in and for said County and State




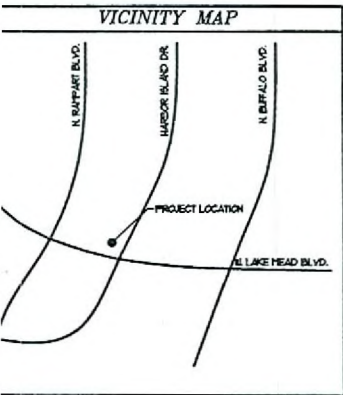


**PROJECT INFORMATION**

**SITE ADDRESS**  
 8442 W LAKE MEAD BLVD.  
 LAS VEGAS, NV. 89128

**WATER FEATURE**  
 TOTAL SQUARE FOOTAGE: 855 S.F.

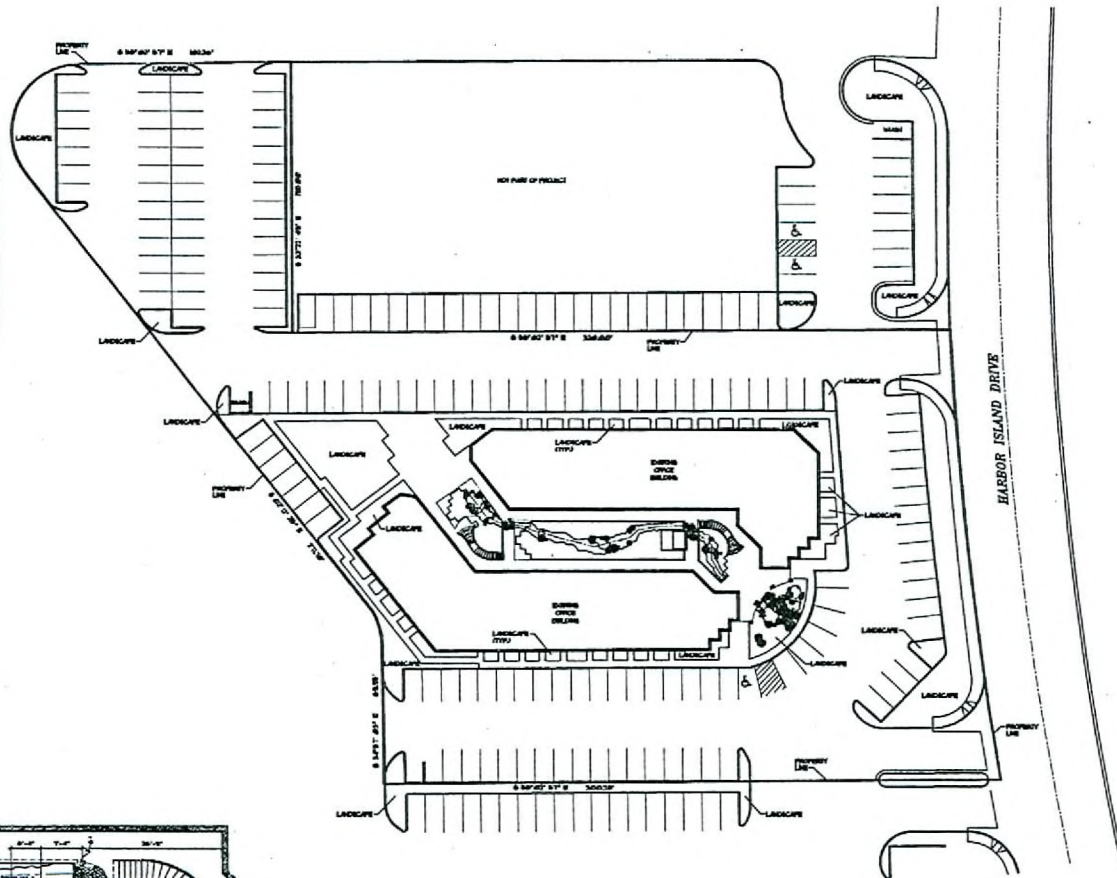

**SITE PLAN** 1"=10'

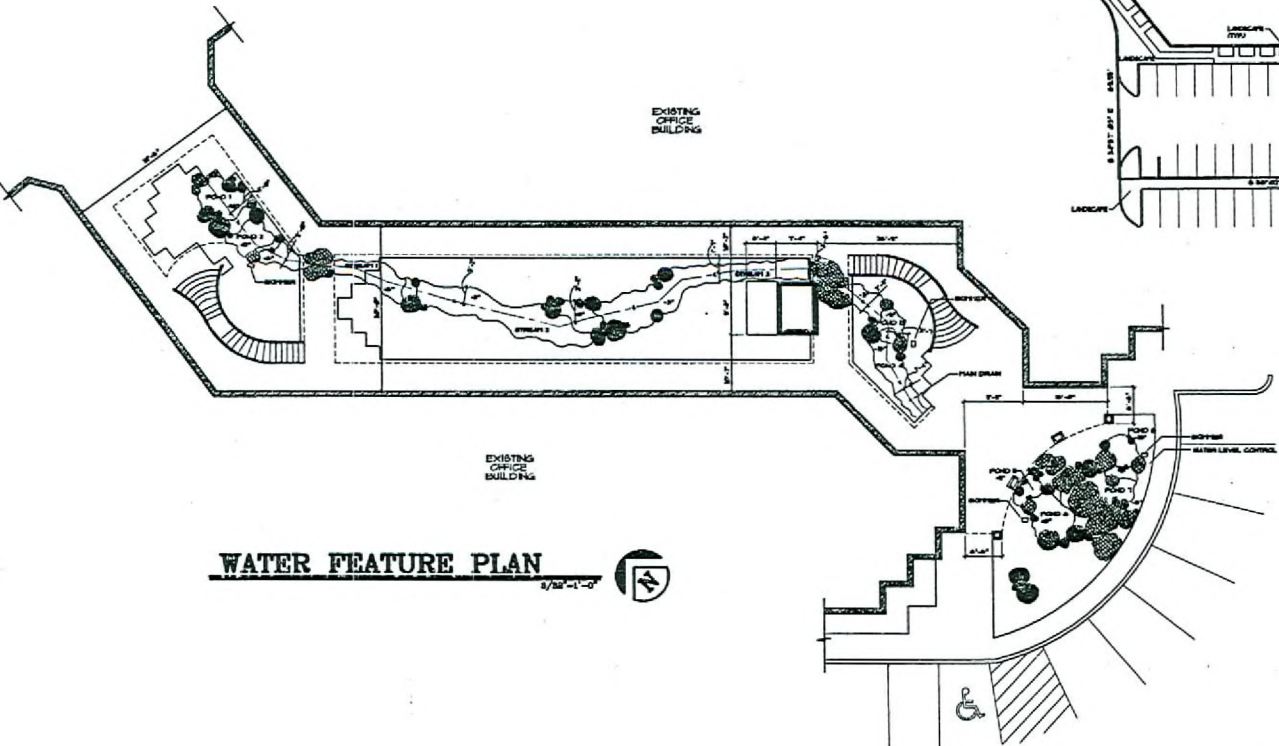

**WATER FEATURE PLAN** 1/32"=1'-0'

RECEIVED  
 APR 25 2008

DIR-27946  
 06-04-08 CC

Project No.	
Sheet No.	
Project	SOUTH SHORE PROFESSIONAL CENTER LLC
Sheet Title	WATER FEATURE PLAN / SITE PLAN
Drawn By	DRY, SCOTT AS BROWN
Checked By	DRY, SCOTT AS BROWN
No.	1
Author	BRADON
Scale	