



**PLANNING & DEVELOPMENT DEPARTMENT**

**STATEMENT OF FINANCIAL INTEREST**

Case Number: **SUP-28795** APN: 128-36-403-007

Name of Property Owner: LONE MOUNTAIN DEVELOPERS LLC

Name of Applicant: CLEARWIRE

Name of Representative: MARKEN TELECOM SERVICES

To the best of your knowledge, does the Mayor or any member of the City Council or Planning Commission have any financial interest in this or any other property with the property owner, applicant, the property owner or applicant's general or limited partners, or an officer of their corporation or limited liability company?

Yes

No

If yes, please indicate the member of the City Council or Planning Commission who is involved and list the name(s) of the person or persons with whom the City Official holds an interest. Also list the Assessor's Parcel Number if the property in which the interest is held is different from the case parcel.

City Official: \_\_\_\_\_

Partner(s): \_\_\_\_\_


APN: \_\_\_\_\_

Signature of Property Owner: Frank Martin

Print Name: Frank Martin

Subscribed and sworn before me

This 12 day of June, 2008  
Donna Nagel  
Notary Public in and for said County and State

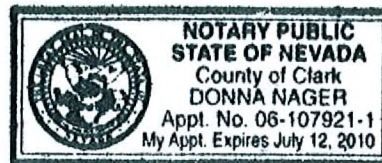

# clearwire®

wireless broadband

**NV-LSV186**  
**4850 N JONES BLVD**  
**LAS VEGAS, NV 89130**  
**PARCEL NUMBER: 125-36-403-007**

**clearwire®**  
 wireless broadband  
 6275 PEARL ST. SUITE 200  
 LAS VEGAS, NV 89120

NV-LSV186

PARCEL NUMBER: 125-36-403-007  
 4850 N JONES BLVD  
 LAS VEGAS, NV 89130  
 JURISDICTION: LAS VEGAS

**JC DESIGN & MANAGEMENT**  
 309 WEST VIA DE ARBOLES  
 QUEEN CREEK, AZ 85240  
 OFFICE: 480-677-2886  
 FAX: 480-677-2888

SCHEDULE OF REVISIONS

NO.	DATE	DESCRIPTION OF CHANGES
1	04/01/08	LOGIC CORRECT
2	04/01/08	LOGIC CORRECT
ENGINEERING SEAL:

CLIENT REVIEW ONLY

THIS INFORMATION CONTAINED WITHIN THIS SET OF DOCUMENTS/DRAWINGS IS PROPRIETARY BY NATURE, ANY USE OR DISCLOSURE OTHER THAN THAT WHICH RELATES TO THE CLIENT NAME IS STRICTLY PROHIBITED.

DRAWING TITLE:

**TITLE SHEET**

DRAWING SHEET:

**T-1**

**CONSULTANT TEAM**

**CLIENT:**  
 CLEARWIRE WIRELESS BROADBAND  
 4400 CARLTON POINT  
 HIRKLAND, WA 98033

**DESIGN SERVICES:**  
 JC DESIGN & MANAGEMENT  
 309 W VIA DE ARBOLES  
 QUEEN CREEK, AZ 85240  
 CONTACT: JOHN COLLINS  
 E-MAIL: JCOLLINS@JCDM.COM  
 PHONE: (480) 677-2888 FAX: (480) 677-2888


**ELECTRICAL:**  
 R.O. VANDERVEL ENGINEERS, LLP  
 3277 E WARM SPRING ROAD SUITE 200  
 LAS VEGAS, NV 89120  
 CONTACT: ADRIAN BRUYAN, PE  
 PHONE: (702) 632-6898 FAX: (702) 632-6898

**POWER:** NEVADA POWER COMPANY  
 (702) 657-6300

**TELEPHONE:** EMERG  
 (702) 381-3332

**ACCESSIBILITY DISCLAIMER**

THIS PROPOSED PROJECT IS AN UNOCCUPIED TELECOMMUNICATIONS FACILITY AND IS NOT TO BE ACCESSIBLE BY THE GENERAL PUBLIC. THIS FACILITY IS EXEMPT FROM DISABLED ACCESS REQUIREMENTS PER IBC 1103.2.9 LISTED AS AN EQUIPMENT SPACE.

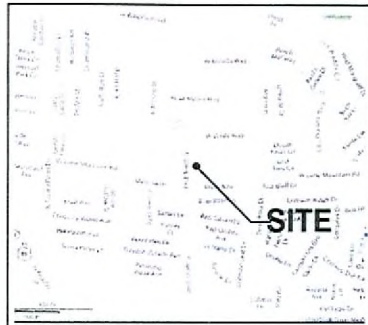

**VICINITY MAP**

COORDINATES: QUAD 63  
 LATITUDE: 36.14887  
 LONGITUDE: -115.29622



**DRIVING DIRECTIONS**

BEGINNING AT THE CLEARWIRE OFFICE AT 1001 MARY CREST ST, HENDERSON, TAKE RAMP ONTO I-215 N. TAKE EXIT #12/LAS VEGAS ONTO I-15 N. TAKE EXIT #40/SAHARA AVE. TURN LEFT ON W SAHARA AVE (N-585 W). TURN RIGHT ON S VALLEY VIEW BLVD. TURN LEFT ON W CHARLESTON BLVD (N-118)

**PROJECT SUMMARY**

**SITE NAME:** NV-LSV186  
**SITE ADDRESS:** 4850 N JONES BLVD  
 LAS VEGAS, NV 89130

**APPLICANT:** CLEARWIRE WIRELESS BROADBAND  
 4400 CARLTON POINT  
 HIRKLAND, WA 98033  
 CONTACT: MARGAREY  
 PHONE: 802-432-1738

**PROPERTY OWNER:** LONE MOUNTAIN DEVELOPERS L L C  
 CONTACT: MARTIN HARRIS CONSTRUCTION  
 702-325-5257

**PROJECT DESCRIPTION SUMMARY:**  
 -THE INSTALLATION OF NEW OUTDOOR RFS CABINET LOCATED ON A PRE-MANUFACTURED STEEL PLATFORM (DESIGNED BY OTHERS) AT GRADE.  
 -THE EQUIPMENT WILL REQUIRE 100 AMPS AND THE POWER POINT OF FEED WILL BE DETERMINED ONCE A NEVADA POWER DESIGN IS RECEIVED.  
 -INSTALLATION OF ANTENNAS AND DAP HEADS AND MICROWAVE DISHES ATOP THE STRUCTURE AND 1 GPS ANTENNA WILL ALSO BE INSTALLED.

**LAND USE DATA:**  
 ASSESSORS PARCEL NUMBER: 182-06-310-003

**CURRENT ZONING:** LIMITED COMMERCIAL DISTRICT (C-1)

**BUILDING CLASSIFICATION:**  
 PROPOSED AREA OF CONSTRUCTION: 7'x3' - 21 SQ. FT.  
 PROJECT OCCUPANCY: U-POLE

**TYPE OF CONSTRUCTION:** IS  
**POWER COMPANY:** NEVADA POWER  
**DESCRIPTION:** TO (C) POWER POLE AT STREET

**SHEET SCHEDULE**

SHT NO.	SHEET DESCRIPTION	REV.
T-1	TITLE SHEET	1
A-1	SITE PLAN	1
A-2	ENLARGED SITE PLAN	1
A-3	SITE ELEVATION	1

**APPLICABLE CODES**

**JURISDICTION:** LAS VEGAS

INTERNATIONAL BUILDING CODE (IBC) 2008 EDITION  
 WITH NEVADA STATE AMENDMENTS  
 NATIONAL ELECTRICAL CODE (NEC) 2008 EDITION  
 NATIONAL MECHANICAL CODE (NMC) 2008 EDITION  
 UNIFORM PLUMBING CODE (UPC) 2008 EDITION  
 UNIFORM FIRE CODE (UFC) 2008 EDITION  
 ANSI/ISA-88.00-2007 STANDARDS FOR BROADCAST STRUCTURES  
 LOCAL CODES AND ORDINANCES

IN THE EVENT OF A CONFLICT, THE MOST RESTRICTIVE CODE SHALL PREVAIL.

**APPROVALS**


PROPERTY OWNER/LANDLORD	DATE
ZONING	DATE
CLEARWIRE R.F. ENGINEER	DATE
CLEARWIRE INTER CONNECT	DATE
CLEARWIRE CONSTRUCTION	DATE
CLEARWIRE BACKHAUL	DATE

**SCALE**

THE SCALES SHOWN WITHIN OR ON EACH DRAWING ARE FOR A FULL SIZE DRAWING ONLY (11x17). IF PLOTTED SMALLER OR LARGER PLEASE USE THE SAME SCALE AS THE REFERENCE.

SUP-28795  
 10/09/08 PC - REVISED

RECEIVED  
 SEP 25 2008

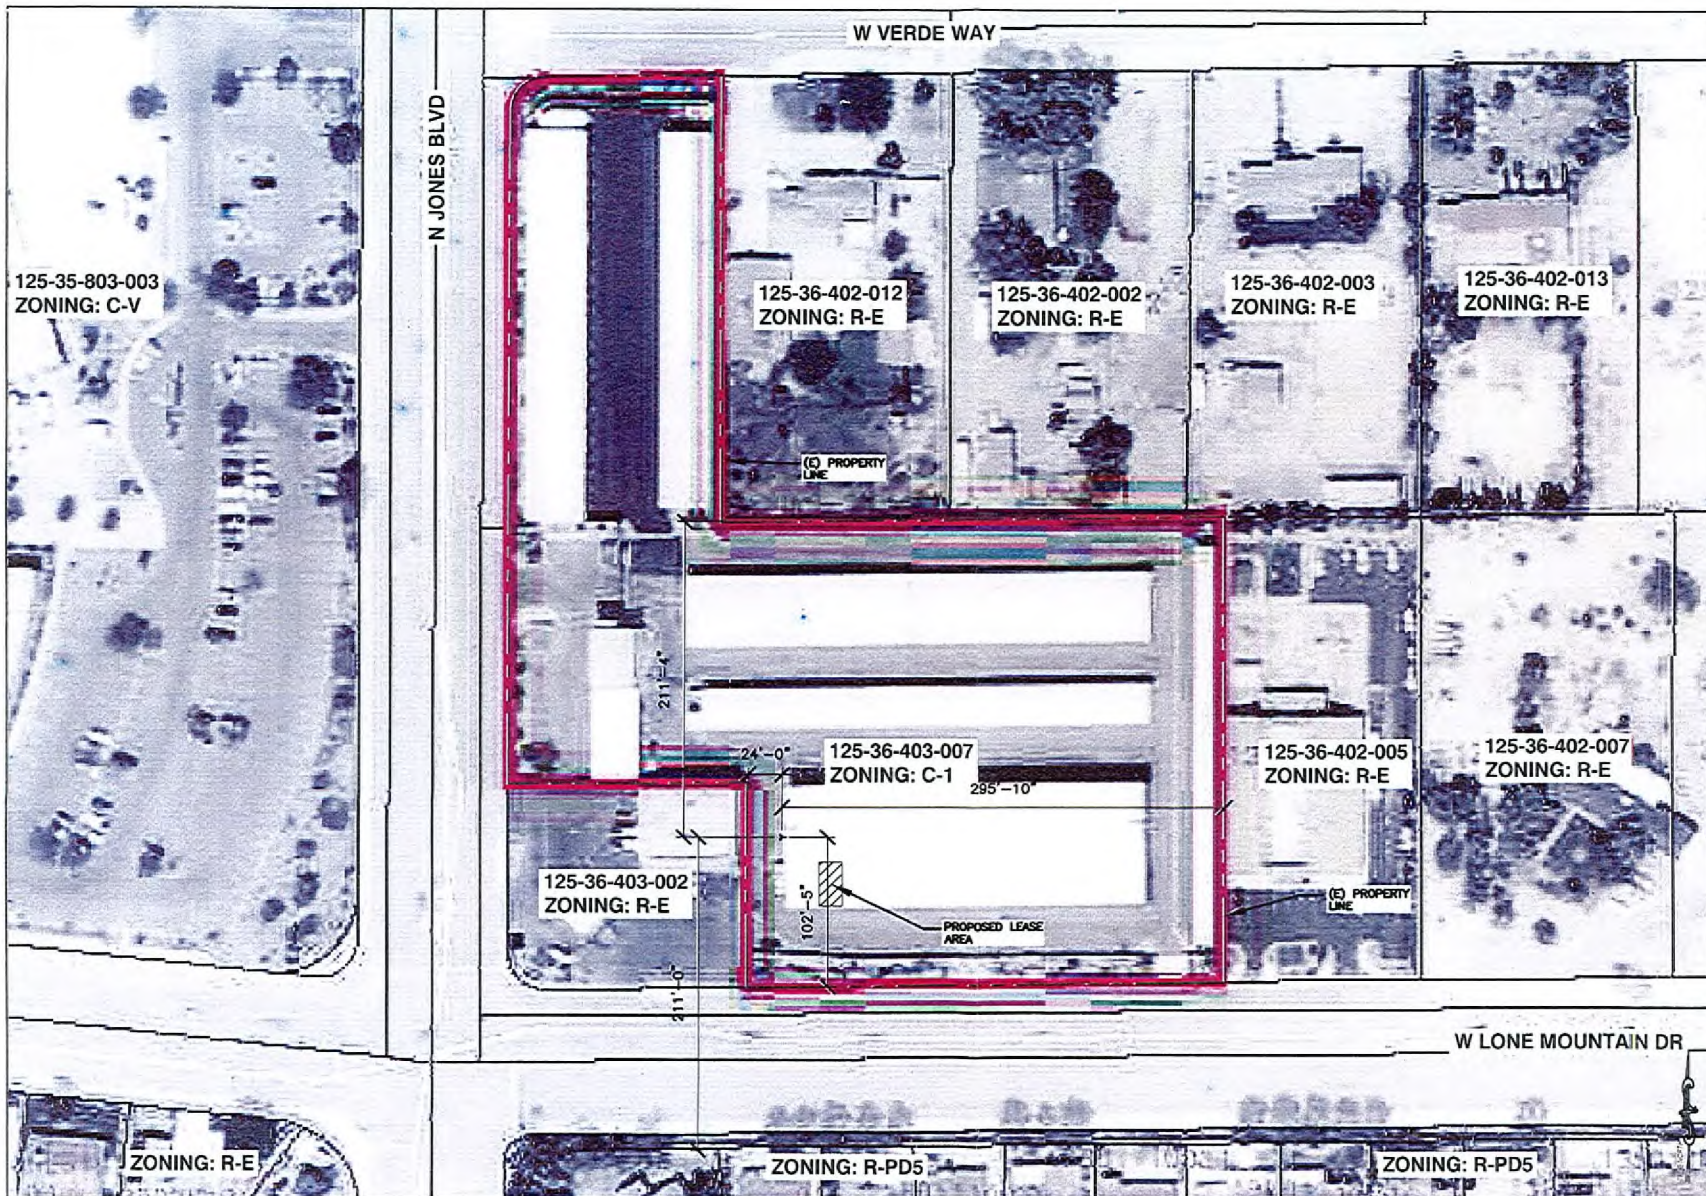

**clearw're**  
wireless broadband  
6275 PEARL ST. SUITE 200  
LAS VEGAS, NV 89120

NV-LSV186  
PARCEL NUMBER: 125-36-403-007  
4850 N JONES BLVD  
LAS VEGAS, NV 89130  
JURISDICTION: LAS VEGAS

**JC DESIGN & MANAGEMENT**  
388 WEST VIA DE ARBOLES  
QUEEN CREEK, AZ, 85240  
OFFICE: 480-677-2686  
FAX: 480-677-2688

SCHEDULE OF REVISIONS

NO.	DATE	DESCRIPTION OF CHANGES
7	-	-
6	-	-
5	-	-
4	-	-
3	7/17/08	ZONING SUBMITTAL
2	8/20/08	POLE LOCATION CHANGE
1	04/12/08	ZONING
0	04/01/08	LEASE EXHIBIT

DRAWN BY: JC CHECKED BY: JC  
SCALE: SEE SHEET

ENGINEERING SEAL:  
**RECEIVED**  
SEP 25 2008


THIS INFORMATION CONTAINED WITHIN THIS SET OF DOCUMENTS/DRAWINGS IS PROPRIETARY BY WIRELESS AND USE OR DISCLOSURE OTHER THAN THAT WHICH RELATES TO THE CLIENT NAME IS STRICTLY PROHIBITED

DRAWING TITLE:  
**OVERALL PARCEL PLAN**

DRAWING SHEET:  
**A-1**

SUP-28795

10/09/08 PC - REVISED

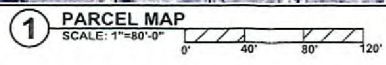

PROPOSED NEW POWER RUN FROM NEW 100AMP METER TO NEW CLEARWIRE LEASE AREA ALONG INSIDE OF BUILDING

EXISTING ELEVATOR ROOM  
EXISTING BUILDING  
EXISTING PROPERTY LINE (ASSUMED)  
EXISTING CMU WALL

PROPOSED NEW CLEARWIRE 12" WIDE DRIVE ROUTE FROM EXISTING P.R.O.W. AT N. JONES RD. TO NEW LEASE AREA

PROPOSED COAX RUN FROM NEW MONOPOLE TO NEW CLEARWIRE LEASE AREA THRU STAIRWELL AND ROLLY OVERHEAD TO LEASE SPACE

EXISTING HVAC VENTING PROTECT IN PLACE

EXISTING FIRE HYDRANT

EXISTING PLANTER

EXISTING TRANSFORMER MH#35397

125-36-403-007  
ZONING: C-1

2009-09-23

10'

12'-0"

9'-0"

23'-8"

12'-0"

6'-0"

6'-0"

6'-0"

6'-0"

6'-0"

EXISTING POWER CONDUIT FROM NEW METER LOCATION ON EXISTING BUILDING TO EXISTING TRANSFORMER AT W LONE MOUNTAIN RD

EXISTING METER

(N) 100 AMP METER CONDUIT ROUTED THRU EXISTING STORAGE BUILDING

PROPOSED NEW CLEARWIRE ANTENNAS MOUNTED ONTO NEW 70'-0" HIGH MONOPOLE WITH 1 ANTENNAS PER SECTOR 3 SECTORS TOTAL MOUNTED AT 64'-6" HIGH CENTERLINE WITH 3 MICROWAVE DISHES AND DAP HEADS

(N) CABLES TO BE RUN INSIDE BUILDING INSTALL J-BAY AT GRADE TO ENTER BLDG

(E) HALLWAY

PROPOSED NEW CLEARWIRE LEASE AREA WITHIN EXISTING STORAGE UNIT

EXISTING STORAGE UNIT #1448

NEW BRANCHES TO START AT 25' A.F.G.

EXISTING COOLER ROOM WITHIN EXISTING STORAGE UNIT

NEW 4" CONCRETE FILLED BOLLARD  
EXISTING BOLLARD

EXISTING STORAGE UNIT  
PROPOSED 23'-8" X9'-0" LEASE AREA WITHIN EXISTING STORAGE UNIT #1448

PROPOSED NEW CLEARWIRE ANTENNAS MOUNTED ONTO NEW 70'-0" HIGH MONOPOLE WITH 1 ANTENNAS PER SECTOR 3 SECTORS TOTAL MOUNTED AT 64'-6" HIGH CENTERLINE WITH 3 MICROWAVE DISHES AND DAP HEADS

PROPOSED NEW 70'-0" HIGH MONOPOLE WITH UP TO FOUR FUTURE CARRIERS

EXISTING BUILDING

ENLARGED SITE PLAN



2 SOUTH ELEVATION  
SCALE: 3/32"=1'-0"

RECEIVED  
SEP 23 2009

SUP-28795

10/09/08 PC - REVISED

**clearwire**  
Wireless broadband  
6275 PEARL ST. SUITE 200  
LAS VEGAS, NV 89120

NV-LSV186

PARCEL NUMBER: 125-36-403-007  
4850 N JONES BLVD  
LAS VEGAS, NV 89103  
JURISDICTION: LAS VEGAS

**JC DESIGN & MANAGEMENT**  
100 WEST VA DE ARBOLES  
QUEEN CREEK, AZ 85240  
OFFICE: 480-977-2595  
FAX: 480-977-2685

SCHEDULE OF REVISIONS

NO.	DATE	DESCRIPTION
1	-	-
2	7/17/08	2008 addendum
3	4/16/08	2008 addendum
4	-	-
5	-	-
6	-	-
7	10/12/08	2008 addendum
8	10/12/08	2008 addendum
9	10/12/08	2008 addendum

DESIGNED BY: JC CHECKED BY: JC

SCALE: SEE SHEET

ENGINEERING SEAL:

The information contained herein is the property of JC Design & Management. It is to be used only for the project and site specifically mentioned.

DRAWING TITLE:

ENLARGED SITE PLAN

DRAWING SHEET:

**A-2**

**SUP-28795**  
**Wireless Facility**

- Cell Tower Locations**
- Stealth (Green circle)
  - Non-Stealth (Orange circle)

