



# PLANNING & DEVELOPMENT DEPARTMENT

## STATEMENT OF FINANCIAL INTEREST

Case Number: **RQR-30360** APN: 139-31-510-01<sup>930</sup>

Name of Property Owner: GOP Media & Mail LLC, Successor in interest to GOP Ivanhoe Inc.

Name of Applicant: Lamar Outdoor Advertising

Name of Representative: Same as Applicant

To the best of your knowledge, does the Mayor or any member of the City Council or Planning Commission have any financial interest in this or any other property with the property owner, applicant, the property owner or applicant's general or limited partners, or an officer of their corporation or limited liability company?

Yes

No

If yes, please indicate the member of the City Council or Planning Commission who is involved and list the name(s) of the person or persons with whom the City Official holds an interest. Also list the Assessor's Parcel Number if the property in which the interest is held is different from the case parcel.

City Official: \_\_\_\_\_

Partner(s): \_\_\_\_\_

APN: \_\_\_\_\_

Signature of Property Owner: *Cindy Stanley-Lee*



State of: NEVADA  
County of: CLARK Print Name: Cindy Stanley-Lee

Subscribed and sworn before me

This 2<sup>nd</sup> day of October, 2008

Kathryn A Shortledge  
Notary Public in and for said County and State



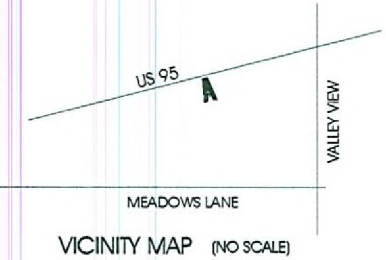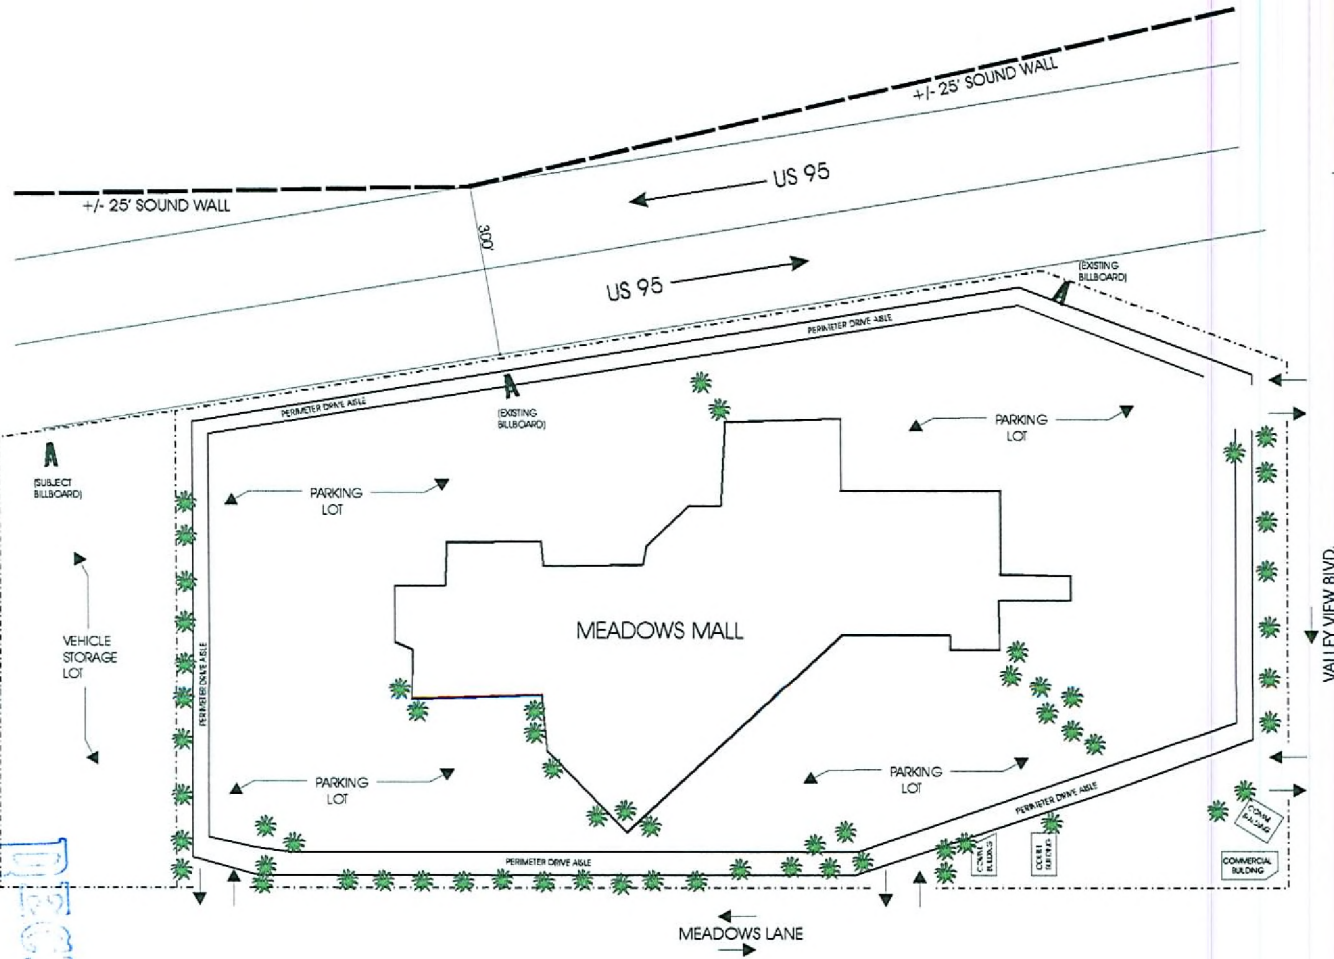

RECEIVED  
 OCT 06 2008

LAMAR OUTDOOR ADVERTISING		
SCALE 1" = 150'	DATE 7/07/08	DRAWN BY S.NAFTZGER
MEADOWS MALL SITE PLAN		DRAWING NUMBER
APN 139-30-812-019		

**RQR-30360**  
**11/20/08 PC**