



DEPARTMENT OF PLANNING

STATEMENT OF FINANCIAL INTEREST

MSP-54794

Case Number: PRJ 54774 APN: 125-20-510-011

Name of Property Owner: Smith's Food + Drug Centers Inc

Name of Applicant: Vision Sign Inc

Name of Representative: Jesse Weatherill

To the best of your knowledge, does the Mayor or any member of the City Council or Planning Commission have any financial interest in this or any other property with the property owner, applicant, the property owner or applicant's general or limited partners, or an officer of their corporation or limited liability company?

[] Yes

[X] No

If yes, please indicate the member of the City Council or Planning Commission who is involved and list the name(s) of the person or persons with whom the City Official holds an interest. Also list the Assessor's Parcel Number if the property in which the interest is held is different from the case parcel.

City Official: _____

Partner(s): _____


APN: _____

Signature of Property Owner: [Signature]

Print Name: Roger Gough - Smith's Food + Drug Centers, Inc.

Subscribed and sworn before me

This 26th day of June, 2014 [Signature] Notary Public in and for said County and State

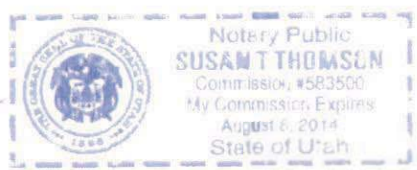

PRJ-54774 06/26/14



DEPARTMENT OF PLANNING

APPLICATION / PETITION FORM

Application/Petition For: Major Amendment to MSP
Project Address (Location): 7050 N Durango
Project Name: Smith's Fuel Center
Assessor's Parcel #(s): 125-20-510-011
General Plan: existing N/A proposed
Zoning: existing TC proposed
Gross Acres: 1.45
Additional Information:

PROPERTY OWNER: Smith's Food + Drug Centers Inc
Address: 1550 S Redwood Rd
City: Salt Lake City
State: UT
Zip: 84104

APPLICANT: Vision Sign Inc
Address: 6630 Arroyo Springs St #600
City: Las Vegas
State: NV
Zip: 89113
E-mail Address: JWetherill@visionsigninc.com

REPRESENTATIVE: Same as applicant
Contact:
Address:
City:
State:
Zip:

I certify that I am the applicant and that the information submitted with this application is true and accurate to the best of my knowledge and belief.

Property Owner Signature* [Signature]

* An authorized agent may sign in lieu of the property owner for Final Maps, Tentative Maps, and Parcel Maps.

Print Name: Bayer George - Smith's Food + Drug Centers, Inc.

Subscribed and sworn before me

This 26th day of June, 2014. [Signature]

Notary Public in and for said County and State



Revised 10/27/08

FOR DEPARTMENT USE ONLY

Case # MSP-54794
Meeting Date: 08/12/14 PC
Total Fee:
Date Received*:
Received By:

*The application will not be deemed complete until the submitted materials have been reviewed by the Department of Planning for consistency with applicable sections of the Zoning Ordinance.

E:\depot\Applications\2014\14-0001\14-0001 Application Form.pdf


PRJ-54774
06/26/14



Vicinity Maps

PRICE SIGN
FACING SHOPS


LOGO ICON & SMITH'S LTRS

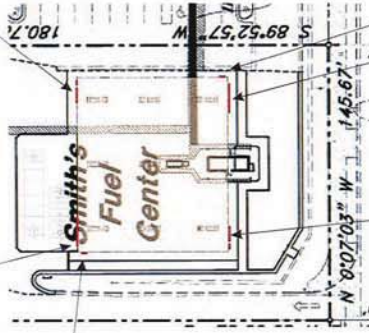

PRICE SIGN

LOGO ICON

BLOW-UP DETAIL SMITH'S
FUEL CANOPY SIGNAGE
SCALE: N.T.S.

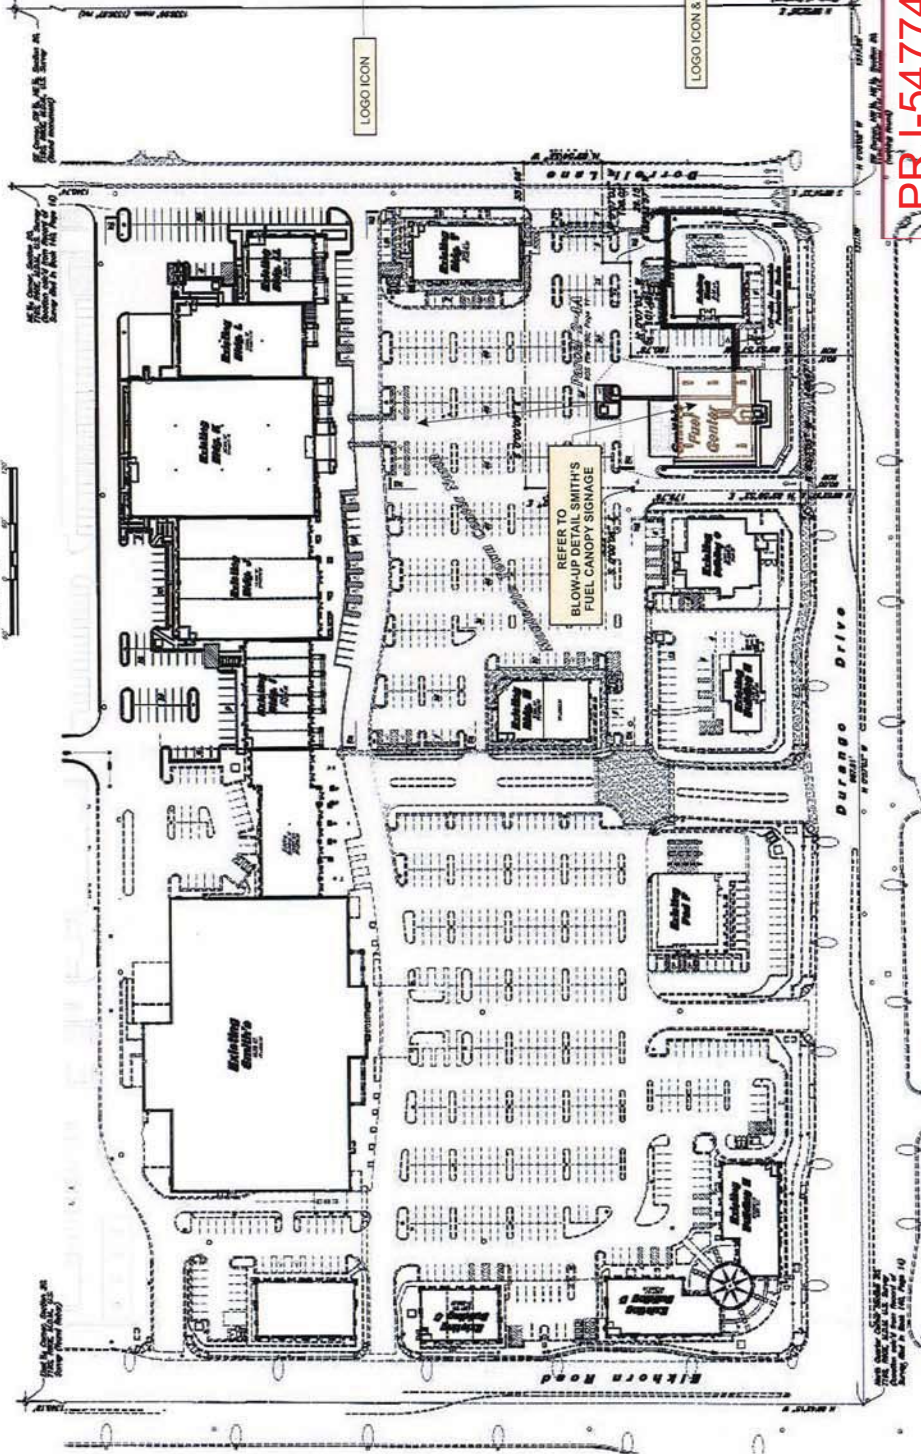

Scale: 1" = 60'

REFER TO SMITH'S
BLOW-UP DETAIL FOR
FUEL CANOPY SIGNAGE

PRJ-54774
06/26/14

design number
#332
Sht 4 of 4






sales rep bob moore
designer bachman
complete date 4/08/14
revision date

date approved
signature
this artwork is produced under federal copyright laws & cannot be reproduced in whole or in part without permission of golden west advertising inc. all photos are to approximate scale.

project name & location
SMITH'S FOOD & DRUG CENTER #332
7050 North Durango Drive
Las Vegas, Nevada
file name
manuf. file name
design 2014 smith's332Fuel Canopy Signage.cdr

golden west
ELECTRICAL SIGN COMPANY
www.goldenwestsigns.com


MSP-54794

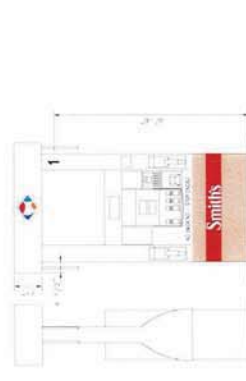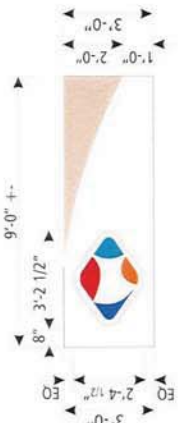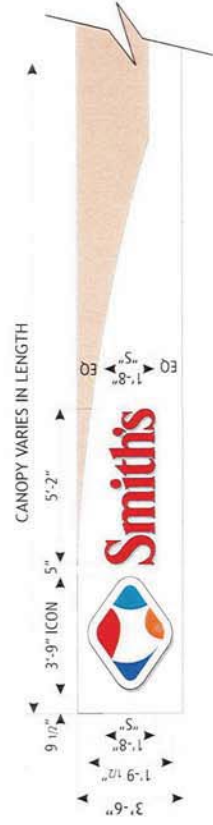



BLOW-UP DETAIL ICON & LETTERS "SMITH'S" (INTERNAL ILLUMINATION)
SCALE: 1/4"=1'-0"

KIOSK GRAPHICS (NON ILLUMINATED)
SCALE: 1/4"=1'-0"


DISPENSER ELEVATION (NON ILLUMINATED)
SCALE: 1/4"=1'-0"

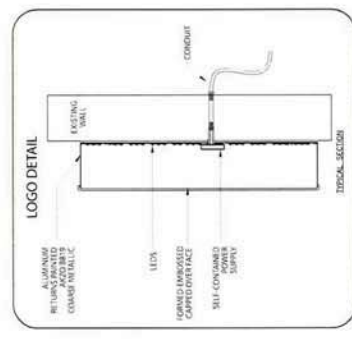

NOTE: INTERNAL WIRING COVERED BY CONDUIT.

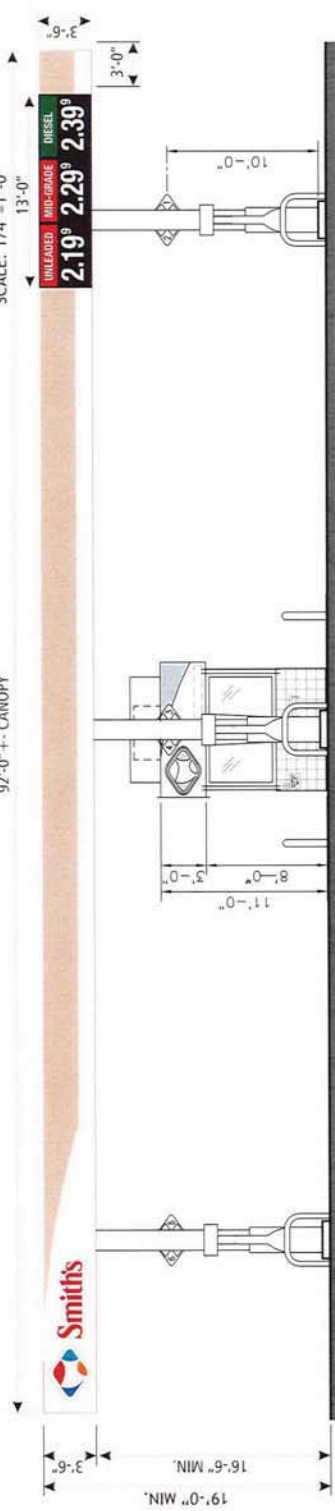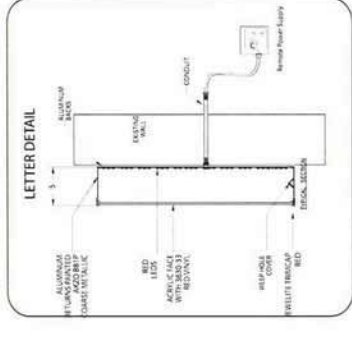

EAST ELEVATION FACING CENTER (INTERNAL ILLUMINATED SIGNS) SCALE: 1/8"=1'-0"

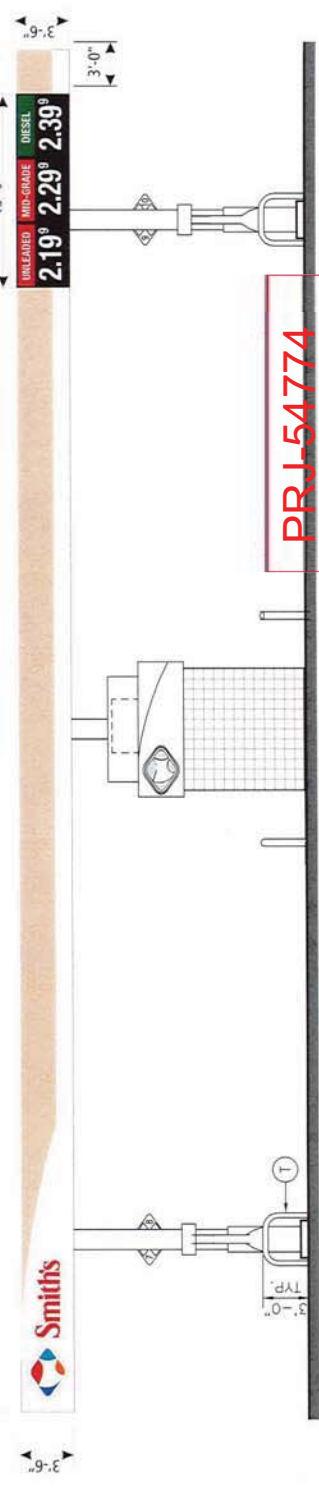

WEST ELEVATION FACING DURANGO ST. (INTERNAL ILLUMINATED)
SCALE: 1/8"=1'-0"

PRJ-54774
06/26/14

project name & location
SMITH'S FOOD & DRUG CENTER #332
7050 North Durango Drive
Las Vegas, Nevada

file name
design: 2014smith332FuelCanyopy Signage.cdr

manuf. file name

sales rep
bob moore

designer
bachman

complete date
4/08/14

revision date


authorized signature

date approved




design number
#332

Sht 1 of 4

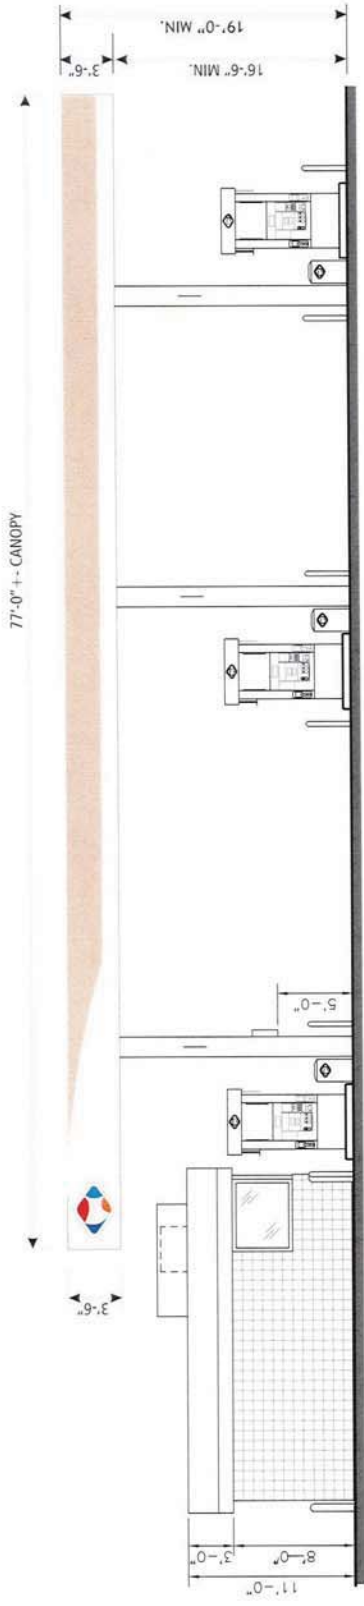

SOUTH ELEVATION (INTERNAL ILLUMINATED ICON)
SCALE: 1/8"=1'-0"

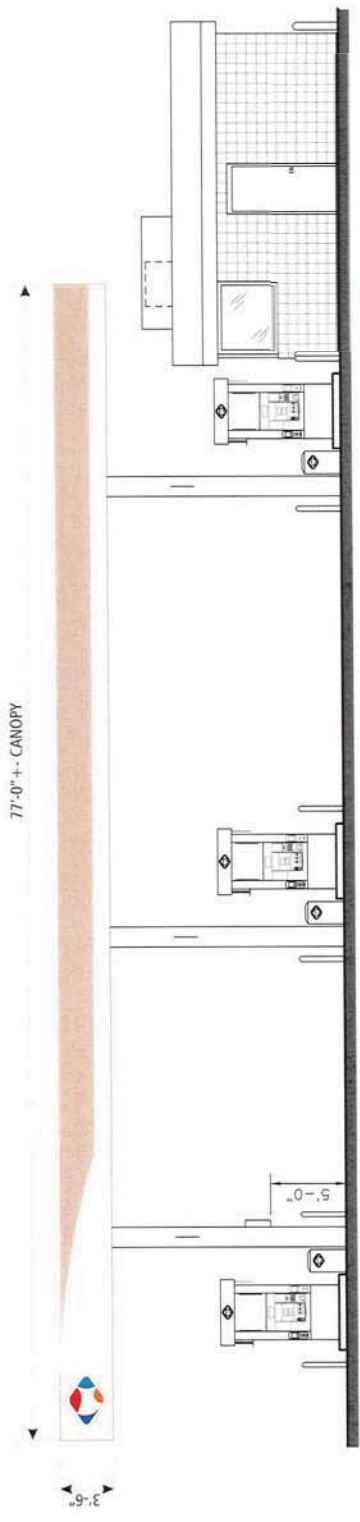

NORTH ELEVATION (INTERNAL ILLUMINATED ICON)
SCALE: 1/8"=1'-0"

PRJ-54774
06/26/14

design number
#332
Sht 2 of 4



sales rep bob mcfore
designer bachman
complete date 4/08/14
revision date



This artwork is produced under federal copyright laws & cannot be reproduced in whole or in part without permission of golden west advertising inc. all photos are to approximate scale.
authorized signature _____
date approved _____

project name & location SMITH'S FOOD & DRUG CENTER #332
7050 North Durango Drive
Las Vegas, Nevada
file name |design 2014\smith's332\Full Canopy Signage.dwg
manuf. file name


golden west
ELECTRICAL SIGN COMPANY
www.goldenwestsigns.com

MSP-54794

COLORS

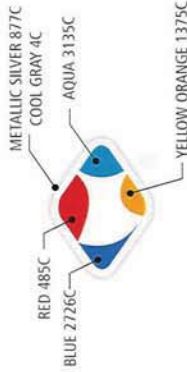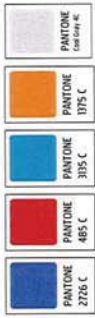

ICON PANTONE PRINTED COLORS

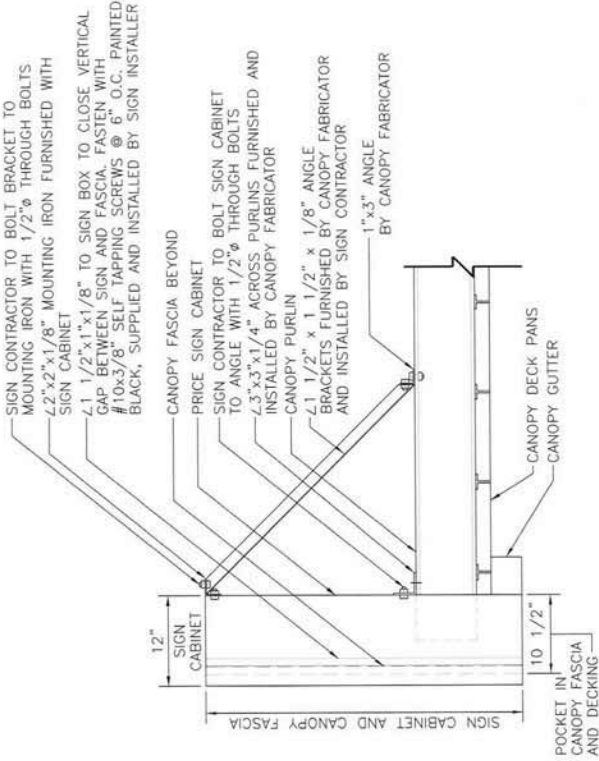

SECTION AT PRICE SIGN AND CANOPY (INTERNAL ILLUMINATED SIGN)
 SCALE: N.T.S.



BACK SIDE

(2 EXISTING) ELEVATION AT TYPICAL CANOPY PRICE SIGNAGE (ILLUM.)

SCALE: 1/2"=1'-0"

PRJ-54774
06/26/14

design number
#332
 Sht. 3 of 4



sales rep	bob moire
designer	bachman
complete date	4/09/14
revision date	

this artwork is produced under federal copyright laws & cannot be reproduced in whole or in part without permission of golden west advertising inc. all photos are to approximate scale.
 authorized signature _____
 date approved _____

project name
SMITH'S FOOD & DRUG CENTER #332
 7050 North Durango Drive
 Las Vegas, Nevada
 file name
 | design: 2014smith332Fuel Canopy Signage.cdr
 manuf. file name

golden west
 ELECTRICAL SIGN COMPANY
 Quality Signs • Custom Signs • LED Signs • Neon Signs • Billboards
 www.goldenwestsigns.com

MSP-54794